




PLAN VIEW

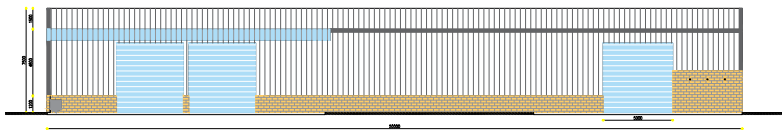


FRONT VIEW

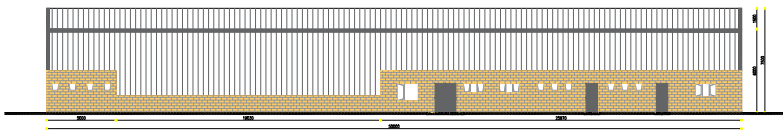

BACK VIEW

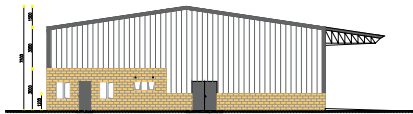

SIDE VIEW

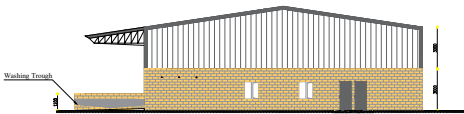

SIDE VIEW

LIMPOPO DEPARTMENT OF AGRICULTURE 69 BICCARD STREET, POLOKWANE 0700 TEL: (015) 652 7000		DIRECTORATE : AGRICULTURAL ENGINEERING AGRICULTURAL STRUCTURES	
DESIGNED : K.A. KHOMO	DATE : 01/04/2024	PROPOSED FACTORY VIEWS KGAROSE KGAROS PTY LTD	SCALE : 1:100
DRAWN : D.E. MOKOBI	DATE : 01/04/2024		DATE : 01/04/2024
PROJ. LEAD : D.E. MOKOBI	PROJ. LEAD : D.E. MOKOBI		100% 100% 100% 100%
CHECKED : D.E. MOKOBI	APPROVED : 1	Page 1 of 1	LDARD/KK04