

DETAIL No: REF-02	SCALE: 1/20	DETAIL DESCRIPTION: SHELVES	SEE DETAIL NO:
----------------------	----------------	--------------------------------	----------------

**JOINERY CONSTRUCTION NOTES.**

- GENERAL:**
1. ALL JOINERY JUNCTIONS ARE TO BE SECRETLY FIXED.
  2. NO EXPOSED SCREWS, PLUGS OR FILLERS WILL BE ACCEPTED.
  3. ALL COLOURS AND FINISHES ARE TO BE CONFIRMED BY ARCHITECT.
  4. SHOPFITTER IS TO PROVIDE SAMPLES OF ALL MATERIALS FOR ARCHITECTS APPROVAL PRIOR TO MANUFACTURE.
  5. DEVIATIONS TO THESE JOINERY DRAWINGS ARE TO BE APPROVED BY THE ARCHITECT PRIOR TO THE PREPARATION OF SHOP DRAWINGS.
  6. SHOPFITTER TO CHECK ALL DIMENSIONS ON SITE PRIOR TO THE PREPARATION OF SHOP DRAWINGS.
  7. SHOPFITTER TO SUPPLY THE ARCHITECT WITH SHOP DRAWINGS FOR APPROVAL PRIOR TO MANUFACTURE.
  8. DOORS, DRAWERS FRONT, SKIRTING & CUPBOARD CARCASSES TO BE CONSTRUCTED OUT OF 16MM MELAMINE FACED "V313" MOISTURE RESISTANT PARTICLE BOARD (IDENTIFIABLE BY GREEN IN COLOUR) WITH 2MM HIGH IMPACT EDGING OR 16 X 10mm HARD WOOD EDGING.
  9. ONLY WATERPROOF V313(HMR) BOARD IS TO BE USED FOR COUNTER TOPS.
  10. SUPA WOOD IS ONLY PERMITTED FOR INTERNAL SHELIVING, AND NOT FOR CUPBOARD CONSTRUCTION OR EXPOSED EXTERNAL.
  11. LOCKSETS FOR CUPBOARDS AND DRAWERS ARE TO BE ALLOWED FOR BY THE SHOPFITTER. SHOPFITTER IS TO HAVE THE SAMPLE LOCKSET APPROVED BY THE ARCHITECT PRIOR TO ORDER AND FITTING.

**POWER SUPPLY NOTE:**

1. CONTRACTOR IS TO ALLOW FOR POWER MANAGEMENT HOLES THROUGH JOINERY FITTINGS POSITION IS TO BE AS ON DRAWINGS OR AS SHOWN ON SITE.
2. ANY CLASHES WITH ELECTRICAL POINTS E.T.C. TO BE BROUGHT TO THE ARCHITECTS ATTENTION PRIOR TO MANUFACTURE.

**CUPBOARDS:**

ALL DOORS TO HAVE :

1. PAIR EUROMAT T42 CONCEALED CPBD HINGES WITH 3mm ADJUSTABLE PLATE (032349) AS SUPPLIED BY HETTICH GELMAR. O.E.A.
- Handle: Eclipse Turkish Bar 14mm square stainless-steel finish

**CUPBOARD SHELVES:**  
AS PER ARCHITECTS DETAILS

**CUPBOARD CARCASSES:**

1. INTERNAL CUPBOARD CARCASSES TO BE CONSTRUCTED OUT OF 16MM WHITE MELAMINE FACED "V313" MOISTURE RESISTANT PARTICLE BOARD (IDENTIFIABLE BY GREEN IN COLOUR) WITH 2MM HIGH IMPACT EDGING OR 16 X 10mm HARD WOOD EDGING. REFER TO JOINERY DRAWINGS FOR SPECIFICATION OF COLOUR
2. REAR CLOSURE PANEL TO BE WHITE FACED MASONITE SHEETING WITH OPENINGS FOR PLUMBING PIPES WHERE NECESSARY. (MEASURE OUT ON SITE.)

**DRAWERS:**

**DRAWER FRONTS:**

1. DRAWERS FRONT & SKIRTING TO BE CONSTRUCTED OUT OF 16MM MELAMINE FACED "V313" MOISTURE RESISTANT PARTICLE BOARD (IDENTIFIABLE BY GREEN IN COLOUR) WITH 2MM HIGH IMPACT EDGING OR 16 X 10mm HARD WOOD EDGING. EDGING COLOUR TO MATCH COLOUR OF MELAMINE.

**DRAWERS AS TO HAVE :**

1. 467 - 22 NP CYLINDER DRAWERS LATCH AS INDICATED. (LOCKSETS FOR CUPBOARDS AND DRAWERS ARE TO BE ALLOWED FOR BY THE SHOPFITTER.)
- Handle: Eclipse Turkish Bar 14mm square stainless-steel finish

**DRAWER CARCASSES:**

1. 16 mm WHITE MELAMINE FINISHED CHIPBOARD DRAWER BOX SECURELY FIXED TO DRAWER FRONT.

**ALL DRAWERS AS INDICATED TO HAVE:**

1. PAIR FR402L DRAWER RUNNERS AS SUPPLIED BY HETTICH GELMAR O.E.A TO RUN FULL DEPTH OF DRAWER.

**SHELIVING UNIT:**

WALL BAND: EPOXY COATED STEEL WALLBANDS OR AS SPECIFIED FIXED TO WALL

**BRACKETS:**

EPOXY COATED STEEL OR AS SPECIFIED BRACKET

COLOUR: WHITE / S.STEEL

**SKIRTINGS:**

JOINERY'S SKIRTING FINISH TO MATCH ROOM'S FLOOR FINISH.

FORMICA SKIRTING - (AT CARPET & TILED FLOOR FINISHES)

1. BLACK FORMICA FINISH OR ALUMINIUM AS NOTED ON DRAWINGS TO 150mm PLINTH.
2. SKIRTING AT TILED FLOOR IS ALUMINIUM. SILICONE SEAL CONTINUOUSLY BETWEEN PLINTH & TILES
3. SKIRTING AT CARPET FLOOR IS A PAINTED 75MM MERANTI.

**VINYL SKIRTING: (AT VINYL FLOOR FINISH)**

1. VINYL UP TURN SKIRTING TO 150 mm ABOVE FINISHED FLOOR LEVEL WITH PC. 20 POLY COVE.
2. VINYL COLOUR AS PER FLOOR COLOUR.

**NOTE:** JOINERY DETAILS TO BE READ IN CONJUNCTION WITH JOINERY REFERENCE PLANS

**FINISHES NOTES:**

Worktop 32mm: FORMICA TOP AND LAMINATED SALIGNA WHERE SPECIFIED

All drawers, cupboard & open shelves in Melawood Normandy Fusion

Finish with impact edging to match. COLOR TO BE CONFIRMED BY CLIENT

Carcasses: Melawood Folkstone Grey, Peen finish with impact edges to match. COLOR TO BE CONFIRMED BY CLIENT

Skirting: 150mm Vinyl upturn over h/plinth.

Support Post : 60 dia. brushed stainless steel support post.

**GENERAL DRAWING NOTES:**

- THE DESIGN ON THIS DRAWING IS COPYRIGHT AND REMAINS THE PROPERTY OF THE ARCHITECTS.
- ALL WORK TO BE CARRIED OUT STRICTLY IN ACCORDANCE WITH MUNICIPAL REGULATIONS.
- DRAWINGS NOT TO BE SEALED, ONLY ANNOTATED DIMENSIONS TO BE USED.
- ALL RELEVANT DATUM, LEVELS, DIMENSIONS TO BE CHECKED ON SITE BEFORE COMMENCEMENT OF WORK.
- ALL DRAWINGS ARE TO BE CHECKED BY THE MAIN CONTRACTOR AND ANY DISCREPANCIES ON THE DRAWINGS OR BETWEEN THE DRAWINGS ARE TO BE REFERRED TO THE ARCHITECT.
- CONTRACTOR TO CHECK ALL QUANTITIES PRIOR TO ORDERING AND MANUFACTURE.
- CONTRACTOR TO PROVIDE SHOP DRAWINGS FOR APPROVAL BY ARCHITECT PRIOR TO MANUFACTURE.

**NOTES FOR ELECTRONIC DRAWINGS:**

- THIS DRAWING MAY BE ISSUED ELECTRONICALLY.
- PLEASE REFER ALSO TO REVISION NOTES ON THESE DRAWINGS:

No.	Description	Date
0	Issued for information	01.10.2021



**KEY PLAN**

Owner/Client:

Owner/Client Signature:

Eng. Signature:

Arch. Signature:

Arch. Council no.: 7812

**public works & infrastructure**

Department of Public Works & Infrastructure  
**FREE STATE PROVINCE**

Physical Address: Salga Building, Free State Department of Public Works  
21 Nelson Mandela Drive, CBD, Bloemfontein, 9301

Postal address:  
P.O. Box 960, Bloemfontein, 9300  
Tel: +27(0)51 7820 Fax: (051) 405 4490

**ruben reddy architects**

Unit C6 Westwood Office Park, Kudu Street, Alens Nek, Rooibospoort, 1724, South Africa  
+27 11 475 8360 | +27 11 475 8364  
info@rubenreddyarch.co.za | www.rubenreddyarch.co.za

Project Title:

Trompsburg Special Needs School Establishment of New Special Needs School in Trompsburg, Free State

date : 01/10/2021 15:41:48	scale : As indicated
drawn : Author	


Drawing Description:

**HALL JOINERY 02**

Sheet size: A0

ISSUED FOR INFORMATION:  ISSUED FOR CONSTRUCTION:  DATE ISSUE: Issue Date

Job No. 2018_07	Drawing No. TSNS_MH_104	Rev. <b>00</b>
--------------------	----------------------------	-------------------

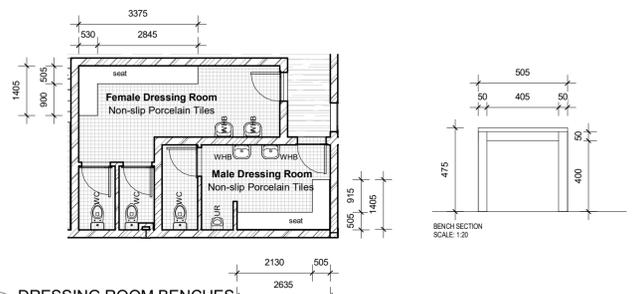

**1 DRESSING ROOM BENCHES:**

**1 : 100**

**Benches**

For the manufacture, delivery and installation benches manufactured using 50mm X 50mm shs powder coated mild steel frames, (powder coating colours: Traffic Black ). Bench seating to be manufactured using 12mm Compact High -Pressure Laminate slats 100mm wide, length 3360mm (colour from stock-held colour range), pop-riveted to frame.

**BENCH NOTES**

**1 : 1**

DETAIL No: REF-02	SCALE: 1/20	DETAIL DESCRIPTION: DRESSING ROO BENCH	SEE DETAIL NO:
----------------------	----------------	---	----------------