


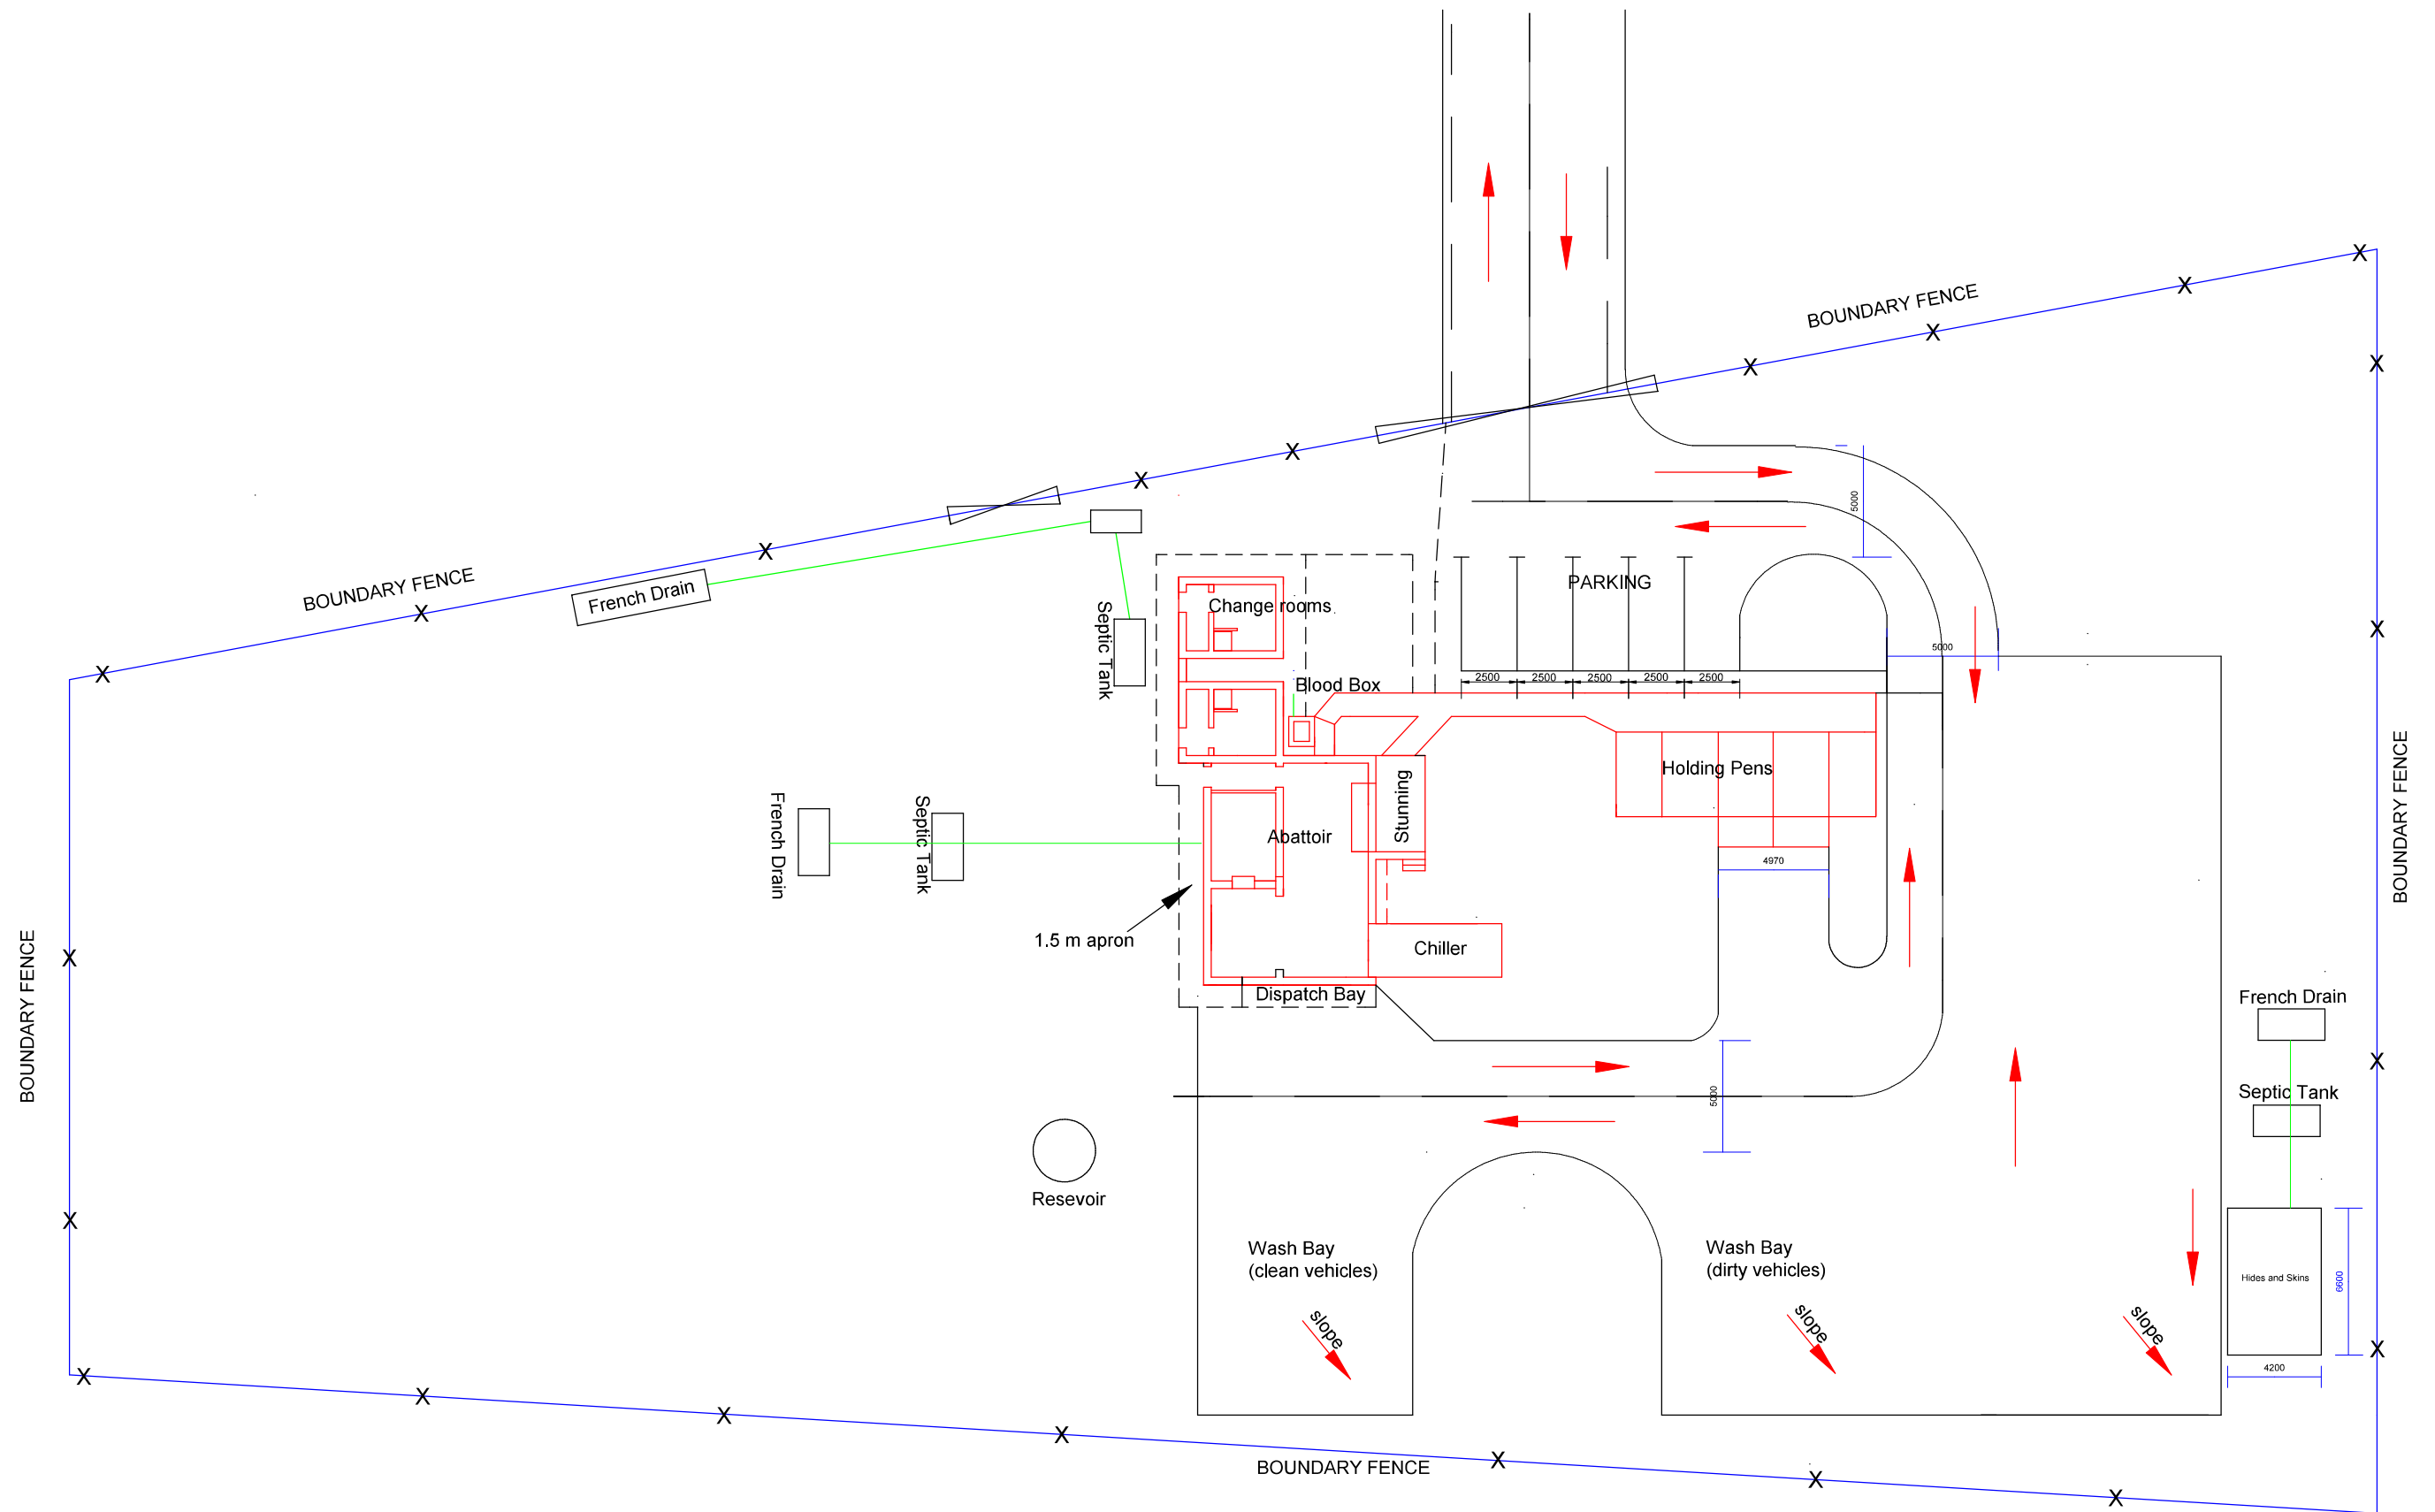

NO.	SPECIAL NOTES:	DEPARTMENT OF RURAL DEVELOPMENT AND AGRARIAN REFORM PROVINCE OF THE EASTERN CAPE ENGINEERING SERVICES BLOCK H BATHANDWA NDONDO OFFICE PARK KOMANI 5319	ABATTOIR	SCALE	INDEX NO.
				NTS	
			SITE LAYOUT PLAN	A3 ORIGINAL	PLAN NO. 1 OF 17