



EXPOSED PIPE
NEW PLINTHS

PLAN LAYOUT OF NEW PLINTHS FOR H12
SCALE 1:200

© RAND WATER 2004 All Rights Reserved



BOX 1127
JOHANNESBURG
2000
TEL: 011-682-0911


REVISIONS				
No	DATE	CHECKED	APPROVED	DESCRIPTION

REFERENCE DRAWINGS	
NUMBER	TITLE

SAP No.	SAPNO	CHECKED BY	
CONTRACT No.	CONTRACTNO	D.O.M. C. TUMBARE	
DESIGNED BY	A.SALOOJEE	APPROVED	
DRAWN BY	A.SALOOJEE	REG. No.	
DATE	2025.06.10	DATE	



H12PIPELINE
CENTURION
SINKHOLE
TEMPORARYPLINTHS

STATION		WKS		DOC. TYPE	S
SCALE					
DRG No. RA72281/01					REVISION 0

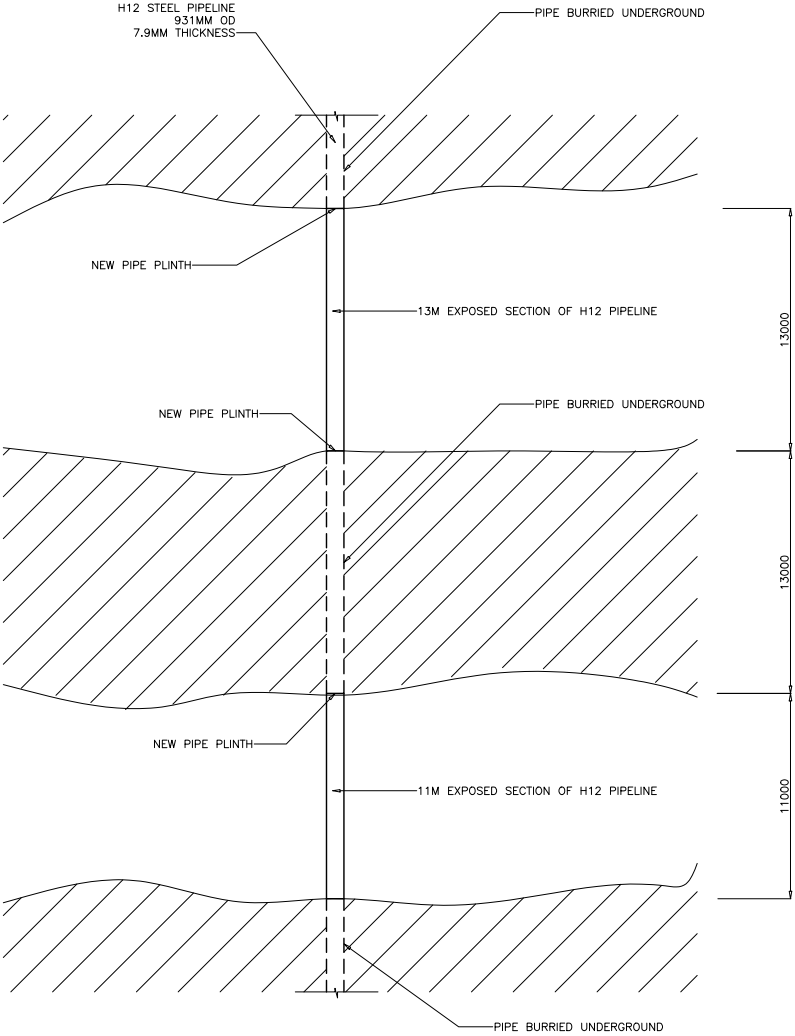


H12 PLAN VIEW
SCALE 1:200

- NOTES:
1. ALL DIMENSIONS IN MILLIMETERS
 2. APPROXIMATE DIMENSIONS SHOWN
 3. MAXIMUM PLINTH SPACING C/C IS 13M
 4. CONCRETE CUBE STRENGTHS TO BE FORWARDED TO ENGINEER FOR APPROVAL AT 7 AND 28 DAYS
 5. CERTIFICATES FOR G7 MATERIAL, STEEL MESH AND BEARING PAD TO BE FORWARDED TO ENGINEER FOR APPROVAL
 6. PLINTHS CAN BE PRECAST OFF SITE AND INSTALLED
 7. CONTRACTOR TO SUBMIT DETAILED METHOD STATEMENT FOR EXCAVATION, EARTHWORKS AND PLINTH CONSTRUCTION OR INSTALLATION

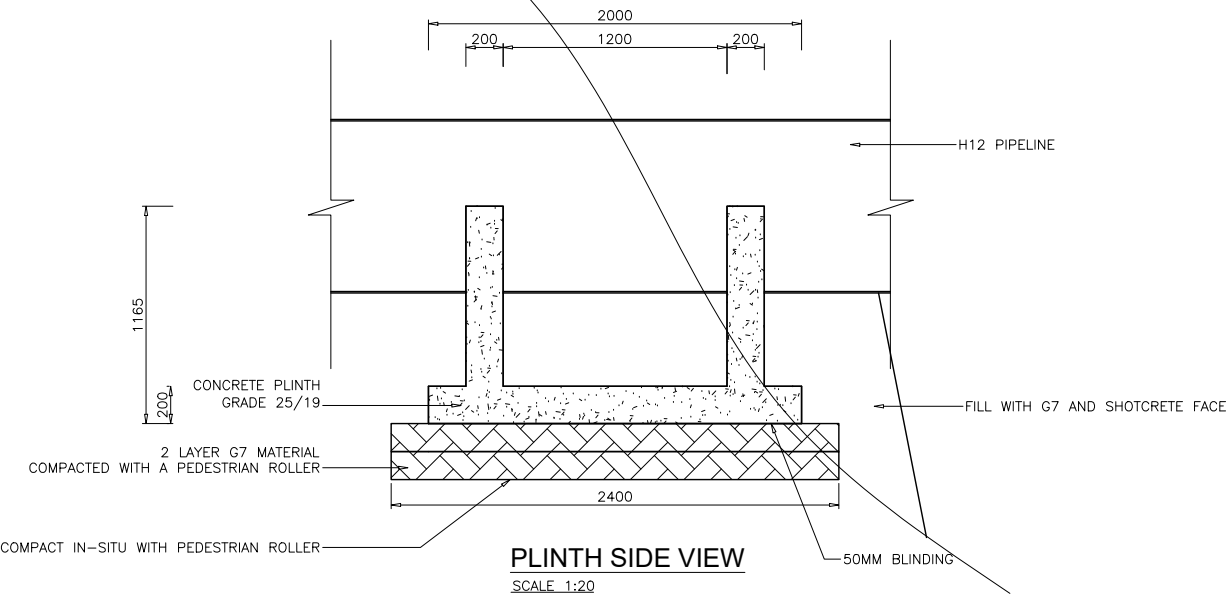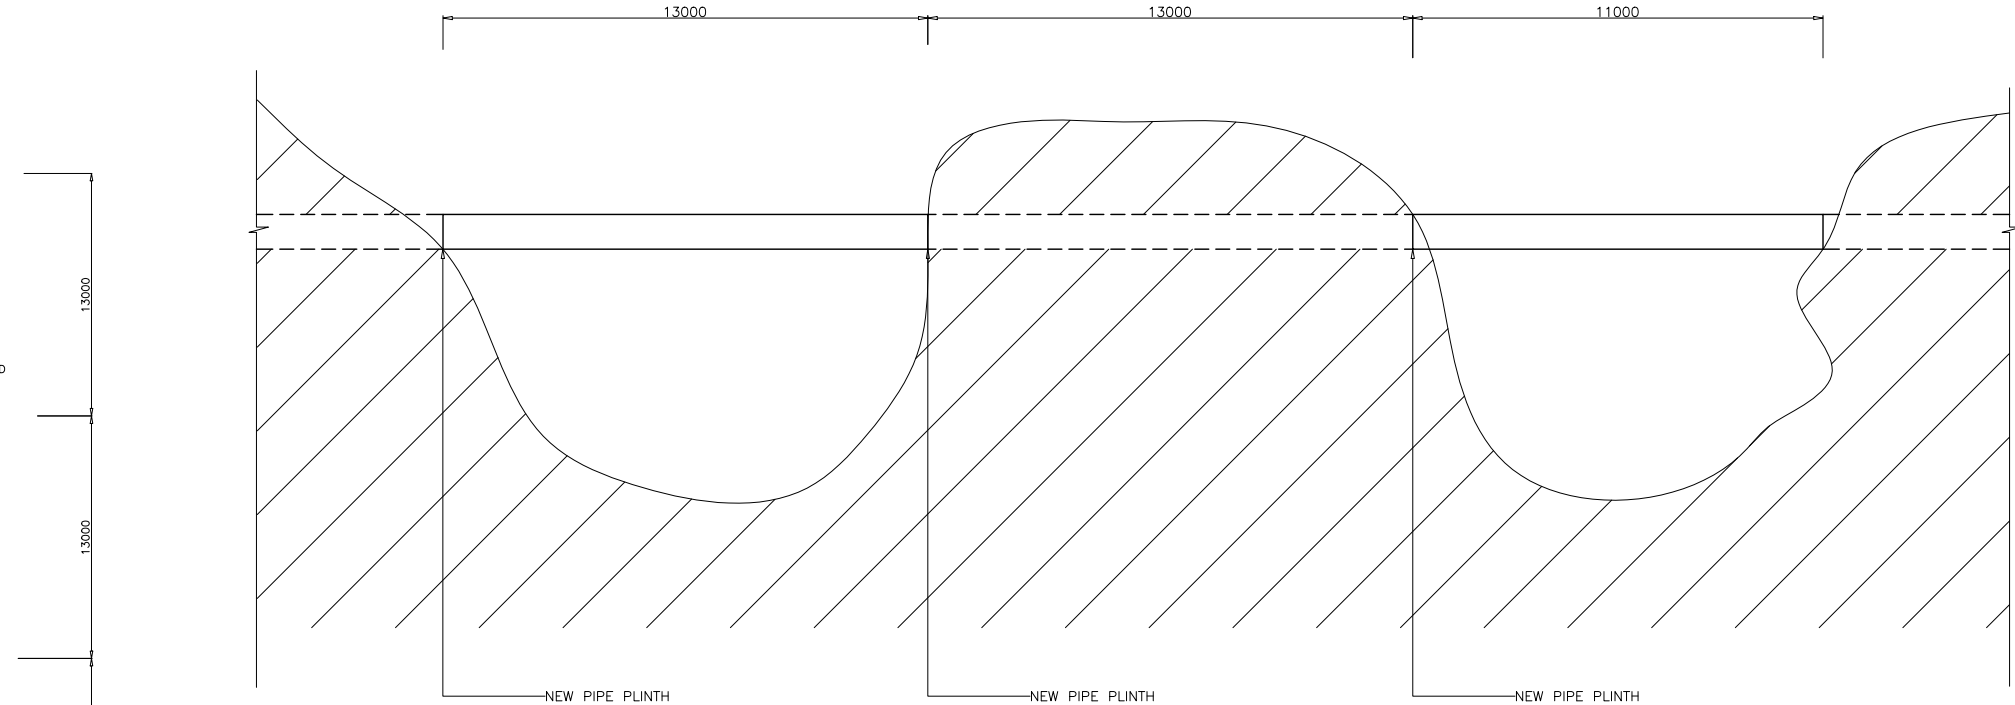

PLINTH SIDE VIEW
SCALE 1:20

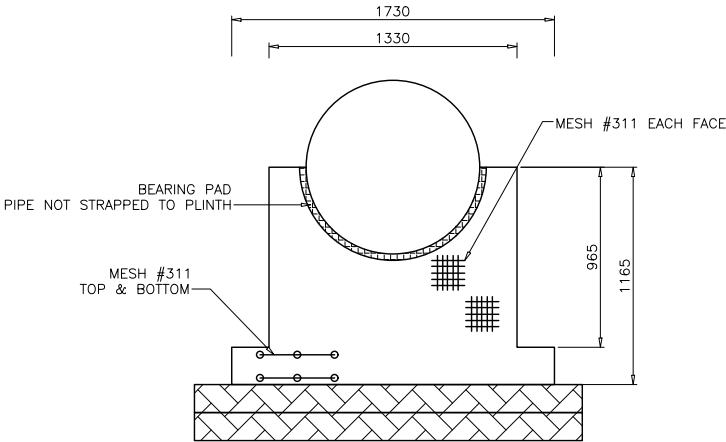

PLINTH FRONT VIEW
SCALE 1:20

© RAND WATER 2004 All Rights Reserved



BOX 1127
JOHANNESBURG
2000
TEL: 011-682-0911


REVISIONS				
No	DATE	CHECKED	APPROVED	DESCRIPTION

REFERENCE DRAWINGS	
NUMBER	TITLE

SAP No.	P.XXXXX	CHECKED BY	
CONTRACT No.	XXXXX	D.O.M. c. TUMBARE	
DESIGNED BY	A. SALOOJEE	APPROVED	
DRAWN BY	A. SALOOJEE	REG. No.	
DATE	2025.06.10	DATE	

H12 PIPELINE
CENTURION
SINKHOLE
TEMPORARY PLINTHS

STATION		WKS		DOC. TYPE	S
SCALE 1:X					
DRG No. RA72281/02					REVISION 0

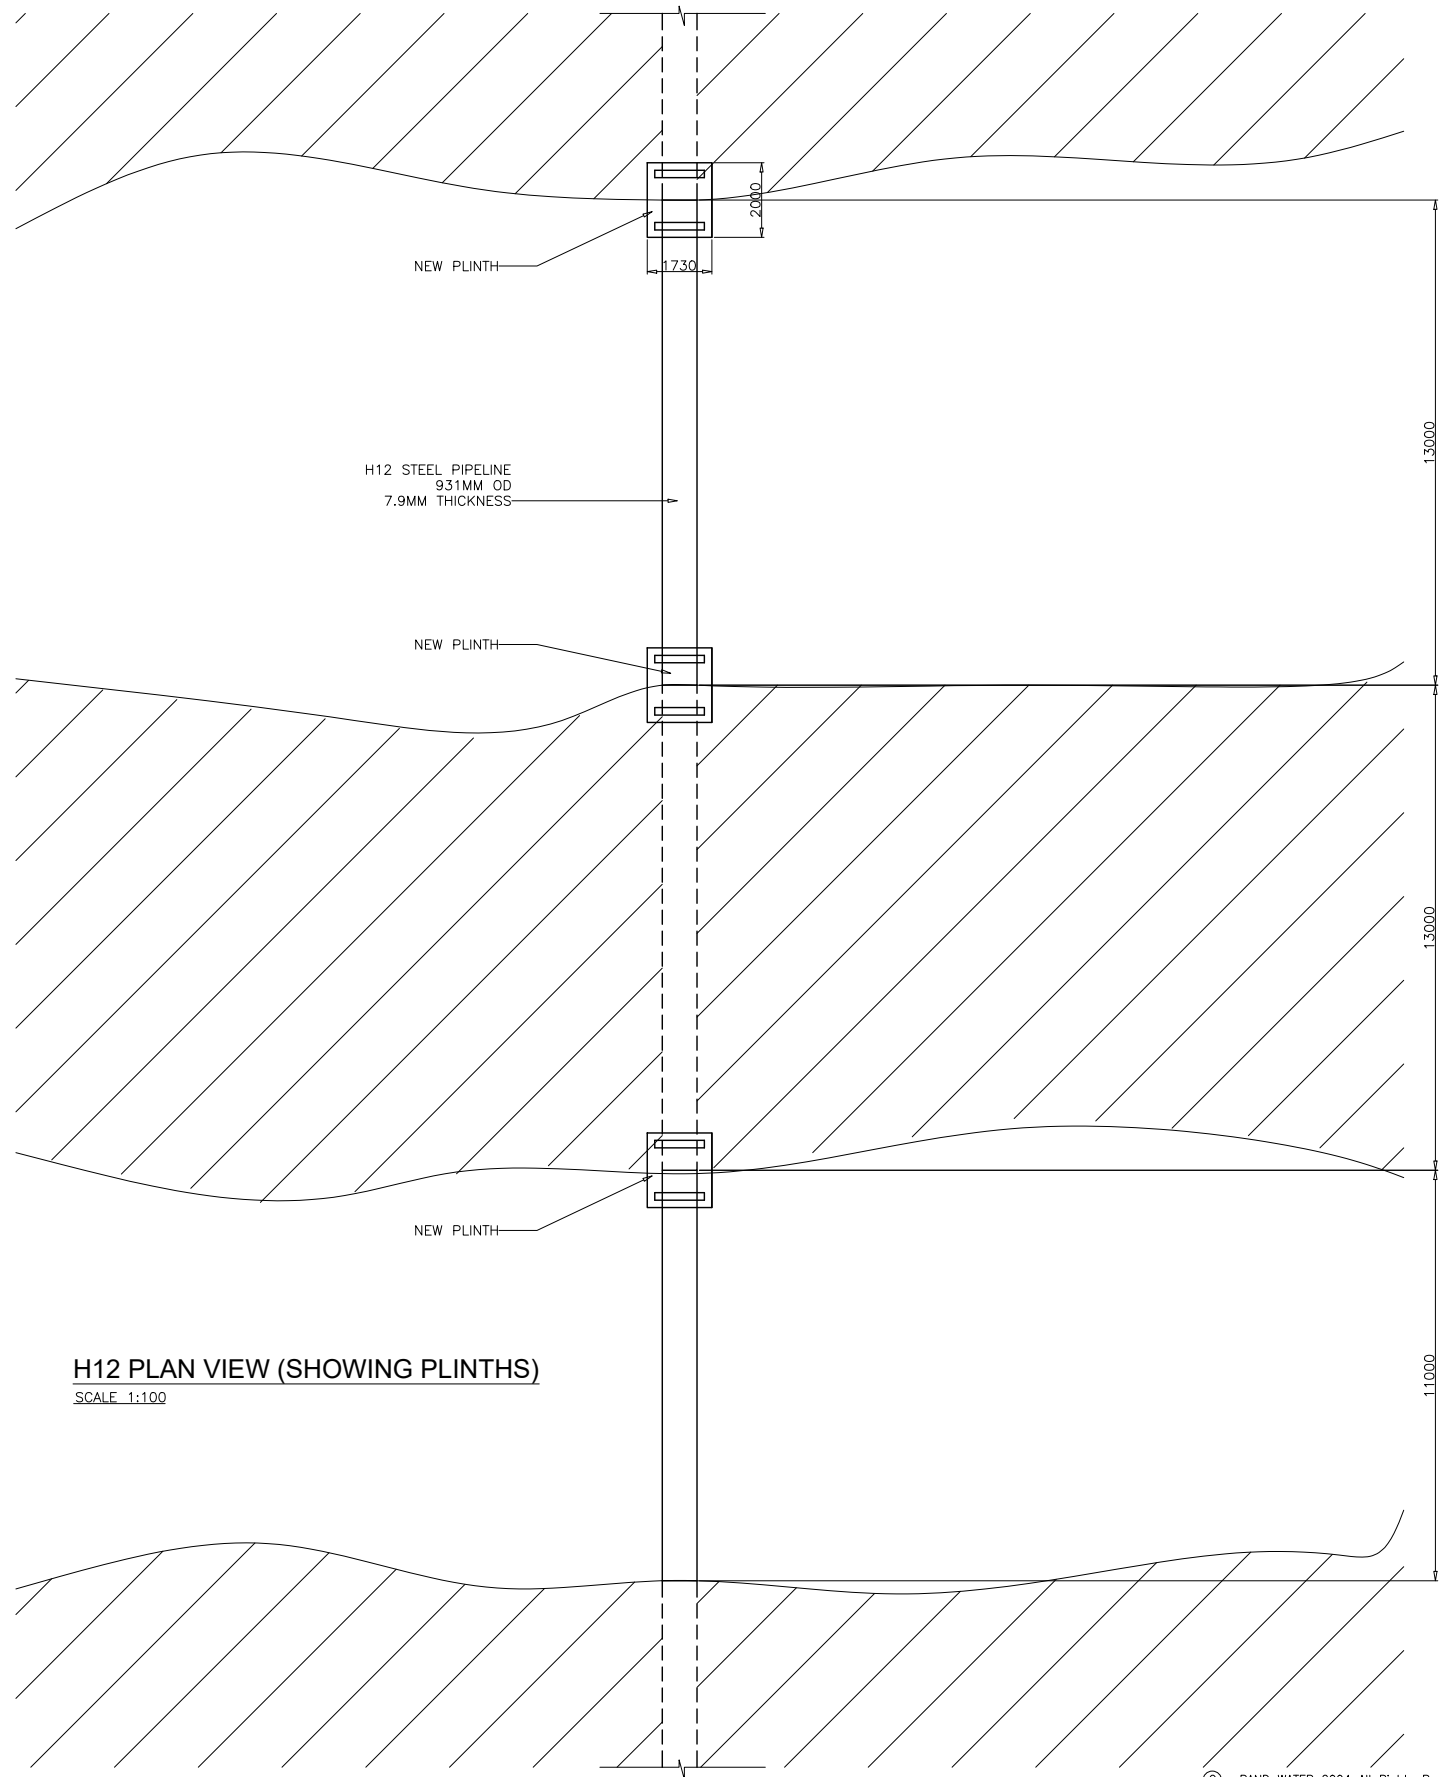

- NOTES:
1. ALL DIMENSIONS IN MILLIMETERS
 2. APPROXIMATE DIMENSIONS SHOWN
 3. MAXIMUM PLINTH SPACING C/C IS 13M
 4. CONCRETE CUBE STRENGTHS TO BE FORWARDED TO ENGINEER FOR APPROVAL AT 7 AND 28 DAYS
 5. CERTIFICATES FOR 67 MATERIAL, STEEL MESH AND BEARING PAD TO BE FORWARDED TO ENGINEER FOR APPROVAL
 6. PLINTHS CAN BE PRECAST OFF SITE AND INSTALLED
 7. CONTRACTOR TO SUBMIT DETAILED METHOD STATEMENT FOR EXCAVATION, EARTHWORKS AND PLINTH CONSTRUCTION OR INSTALLATION

H12 PLAN VIEW (SHOWING PLINTHS)
SCALE 1:100

© RAND WATER 2004 All Rights Reserved



BOX 1127
JOHANNESBURG
2000
TEL: 011-682-0911

REVISIONS				
No	DATE	CHECKED	APPROVED	DESCRIPTION

REFERENCE DRAWINGS	
NUMBER	TITLE

SAP No.	P.XXXXX	CHECKED BY	
CONTRACT No.	XXXXX	D.O.M. c. TUMBARE	
DESIGNED BY	A. SALOOJEE	APPROVED	
DRAWN BY	A. SALOOJEE	REG. No.	
DATE	2025.06.10	DATE	

H12 PIPELINE
CENTURION
SINKHOLE
TEMPORARY PLINTHS

STATION		WKS		DOC. TYPE	S
SCALE 1:X					
DRG No. RA72281/03					

REVISION
0