



- FIRE NOTES:
1. ALL WORK SHALL COMPLY WITH SANS 10400–T, SANS 10400–W, SANS 10252–1 AND OTHER RELEVANT REGULATIONS.
  2. OCCUPANCY CLASSIFICATION: D1–D4.
  3. BOTH 4,5kg DPC 9kg DRY WATER MIST AND 5kg CO2 PORTABLE FIRE EXTINGUISHER'S TO BE INSTALLED IN ACCORDANCE WITH SABS 0105 AND TT37.
  4. PORTABLE FIRE EXTINGUISHER TO BE HUNG ON PURPOSE MADE BOARDS AND LOCATED SECURE POSITIONS AS INDICATED ON PLAN AND COMPANY WITH TT37.
  5. ESCAPE DOORS MAY ONLY BE FITTED WITH APPROVED LOCKING DEVICES WITHOUT THE USE OF AND KEY.
  6. PHOTOLUMINESCENCE PICTORIAL SIGNS, INDICATING FIRE EQUIPMENT, TO BE PROVIDED AND COMPLY WITH SABS 1186.
  7. DRYWALLS TO COMPLY WITH SABS 082.
  8. FLOOR COVERINGS TO BE COMPLY WITH TT15.
  9. MANUAL BREAK GLASS POINTS AND AUDIBLE EVACUATION SIRENS TO BE INSTALLED IN COMPLIANCE WITH SABS 0139.
  10. EMERGENCY LIGHTING TO BE INSTALLED IN ACCORDANCE WITH TT30. FIRE PLANS ARE TO BE READ IN CONJUNCTION WITH ARCHITECTS SUBMISSION DRAWINGS.
  11. ALL FIRE PIPES PROTRUDING TO THE SURFACE TO THE VALVES SHALL BE OF GALVANIZED MILD STEEL TYPE WITH THREADED ENDS, AND WRAPPED WITH DENZO TAPE IN THE GROUND.
  12. ALL ESCAPE DOORS WILL HAVE SIGN BOARD E6 ON BOTH THE INTERNAL AND EXTERIOR WALL OF THE EXIT.
  13. SANS 10400 PART – T OFF 2011 IS A GUIDELINE UNDER THE FOLLOWING SECTIONS:
    - 4.2 – SAFETY DISTANCES
    - 4.34 – HOSE REELS
    - 4.35 – HYDRANTS
    - 4.54 – ACCESS FOR FIRE –FIGHTING & RESCUE PURPOSES

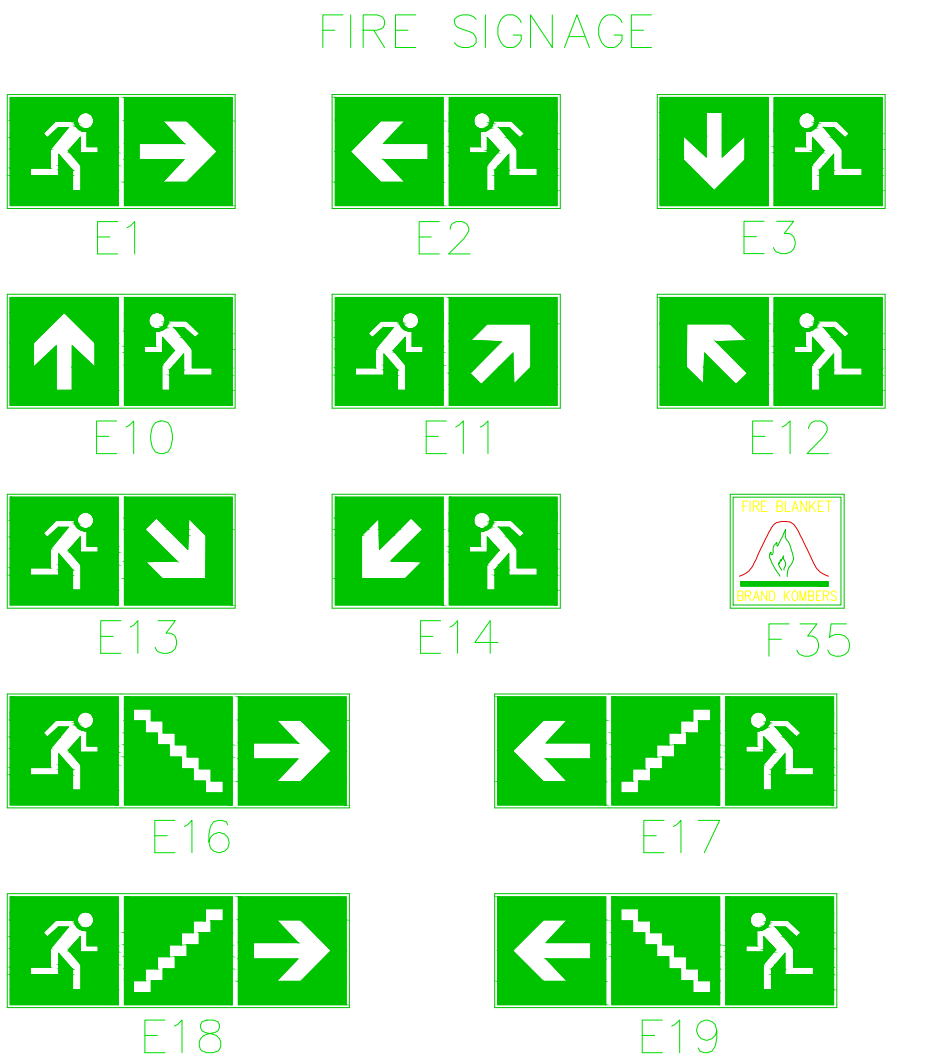

WHITE FIGURES AND BORDER ON GREEN BACKGROUND, WITH THE FIGURE INDICATING THE DIRECTION OF ESCAPE

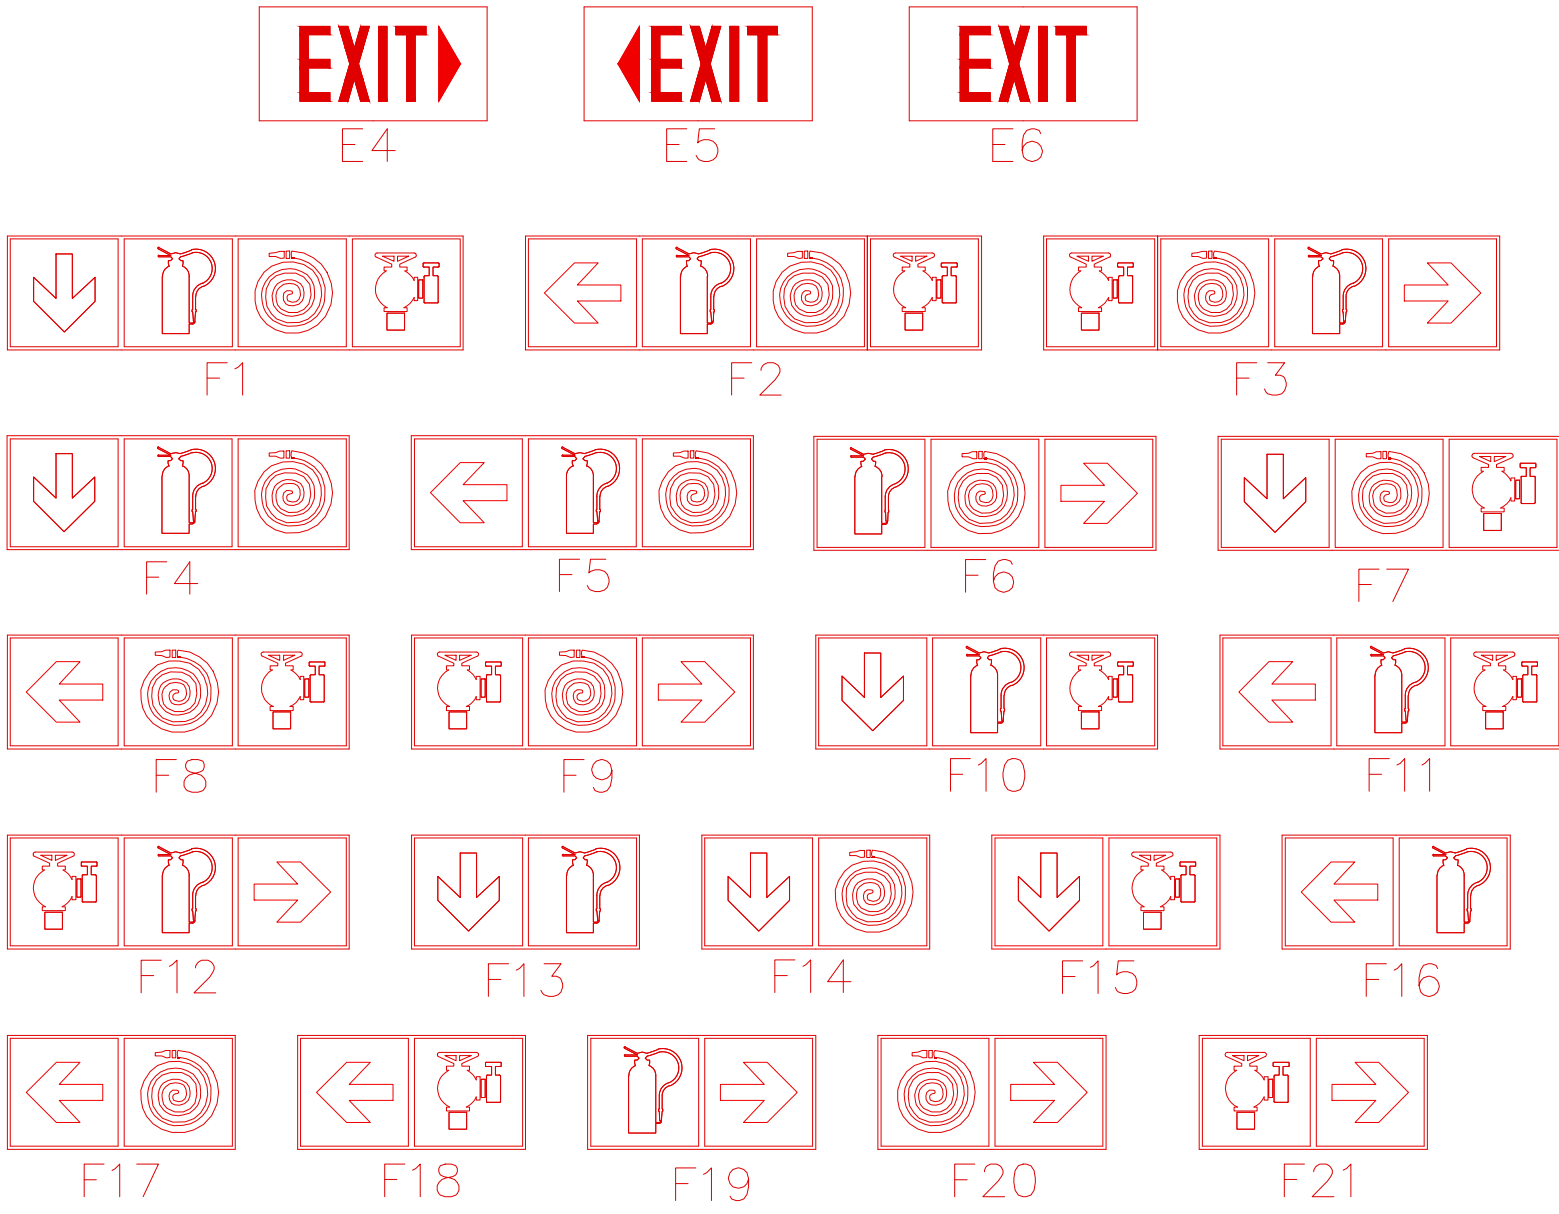

IN THE EVENT OF  
FIRE EXIT DOWN  
THE STAIRCASE,  
DO NOT USE THE  
LIFTS  
E38

FIRE EXIT  
KEEP CLEAR  
E39

RED REVERSE ENGRAVED ON WHITE  
BACKGROUND WITH 4 mm RED BORDER LINE

SIZES OF SIGNS  
WAREHOUSE  
E1 – E6: 290 X 584  
E10 – E14: 290 X 584  
F4 – F12: 290 X 878  
F13 – F22: 290 X 584  
F45 – F50: 290 X 290

SIZES OF SIGNS  
OFFICES  
E1 – E6: 190 X 384  
E10 – E14: 190 X 384  
F4 – F12: 190 X 678  
F13 – F22: 190 X 384

FIRE SIGNAGE TO BE PHOTOLUMINESCENT  
IN OFFICES AND WAREHOUSE

## LEGEND

