


SPECIFICATION

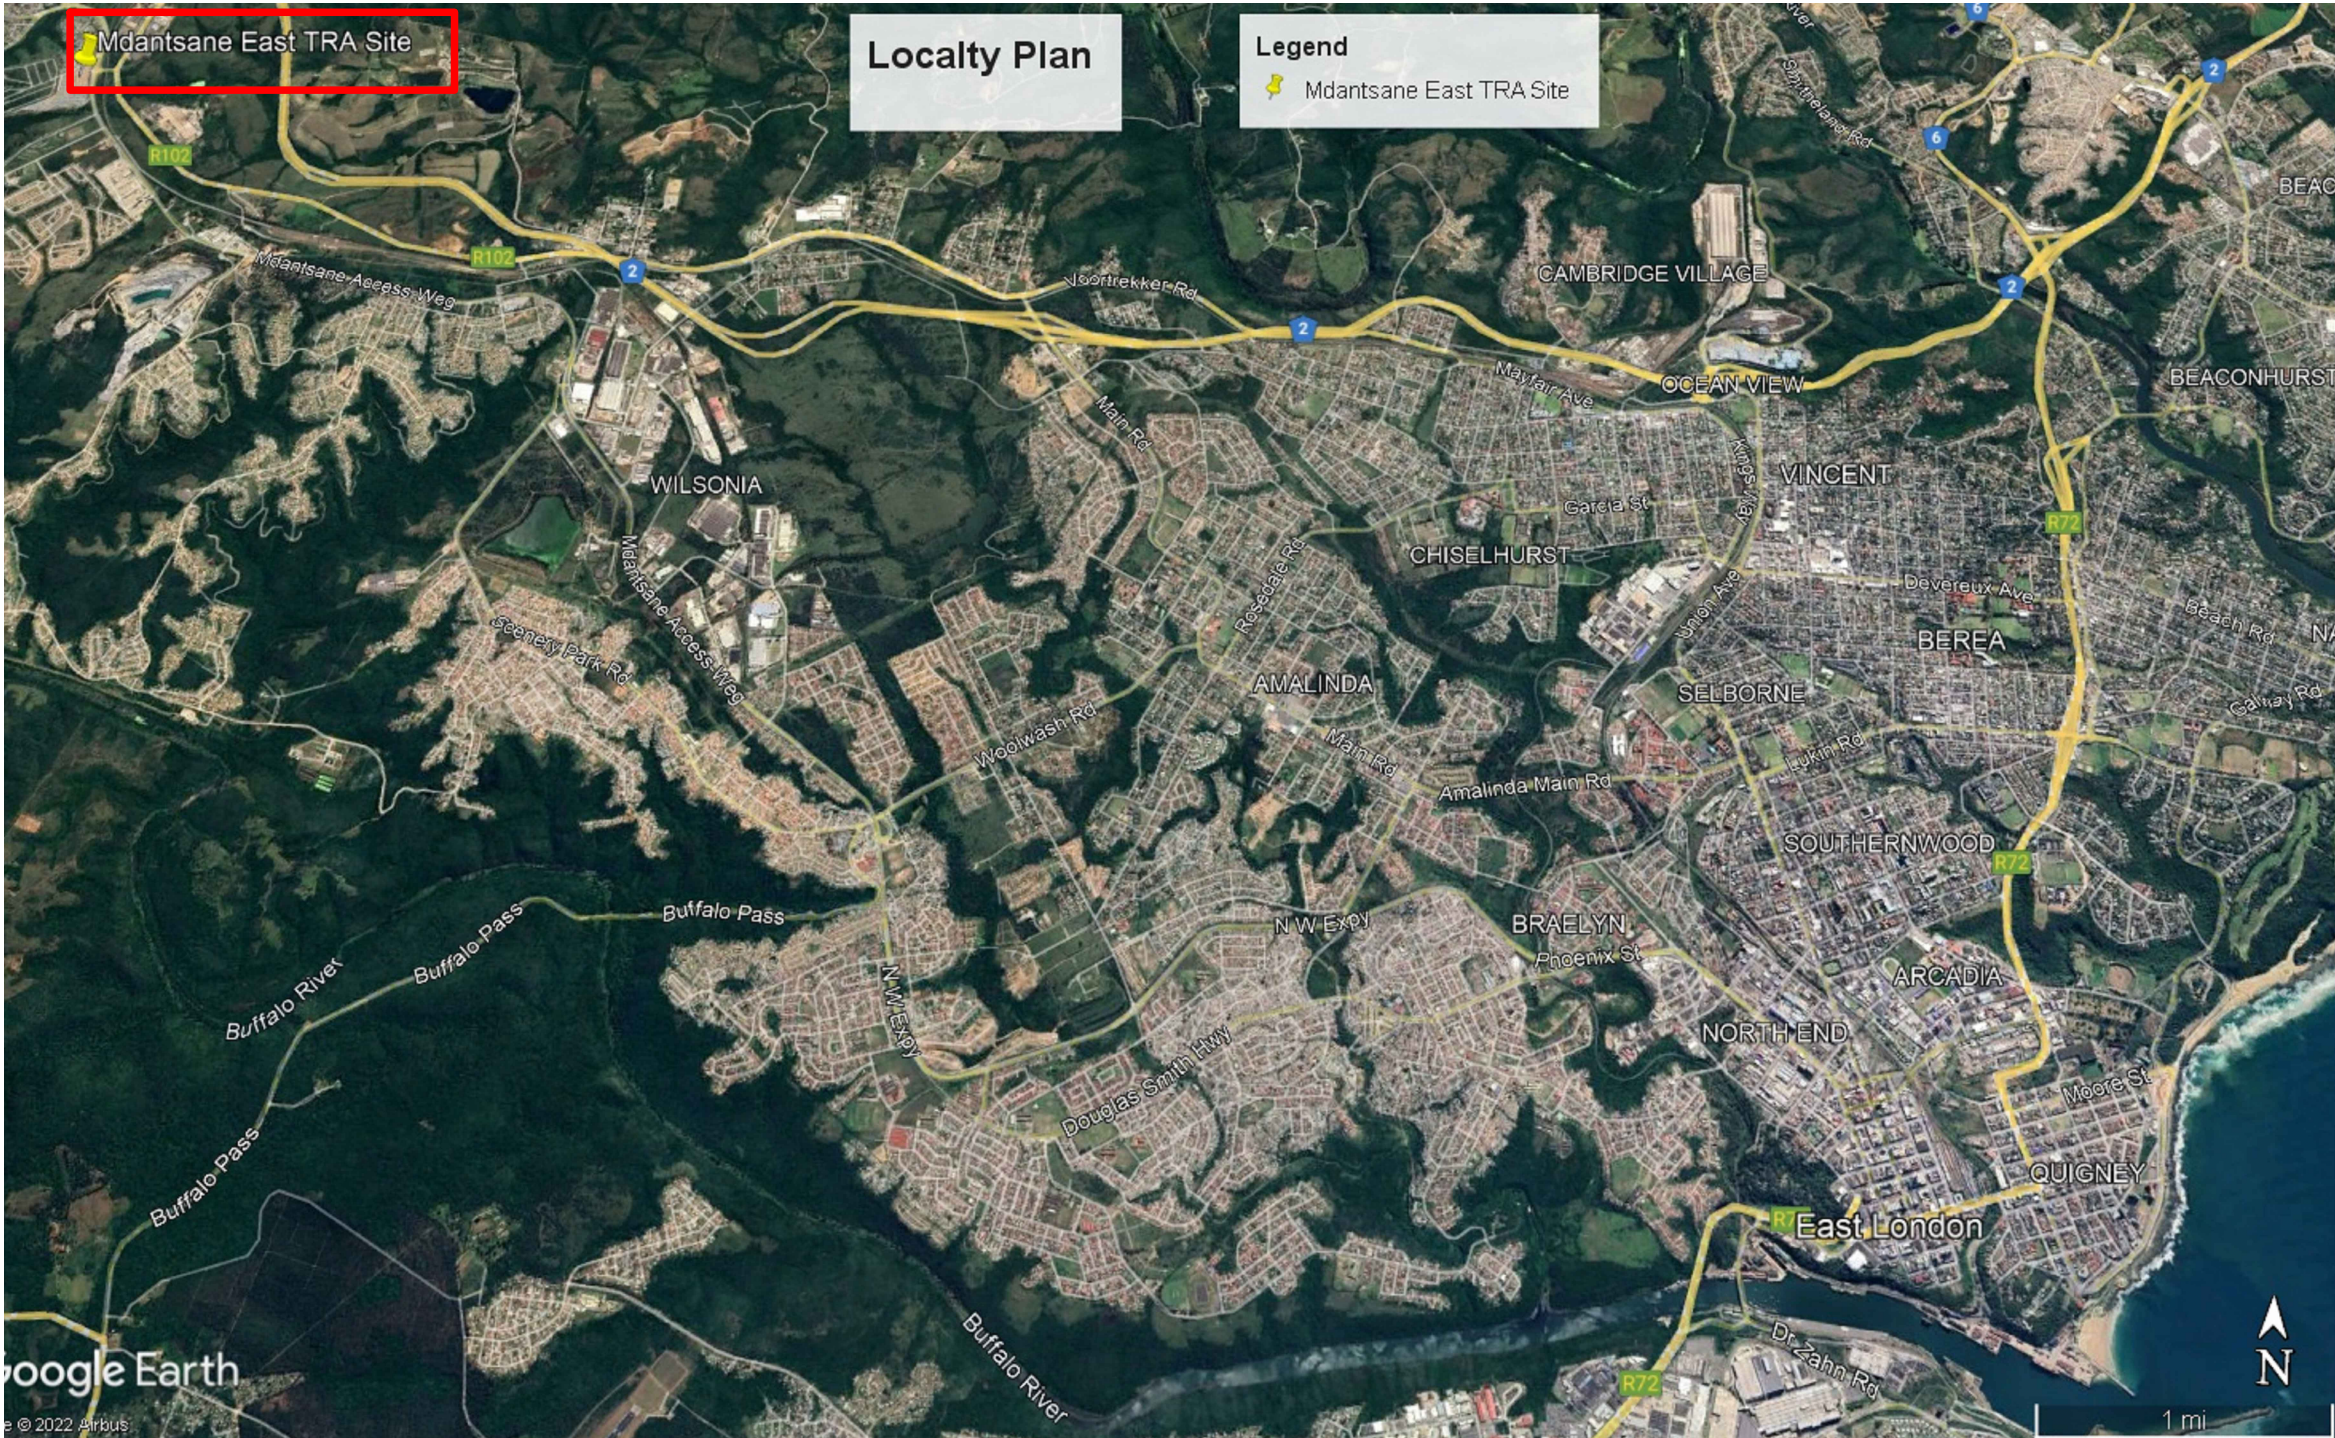

All dimensions to be checked on site before construction commences.

Project:
**MDANTSANE EAST
TEMPORARY RESIDENTIAL
AREA**

Client:
**BUFFALO CITY
METROPOLITAN
MUNICIPALITY**



Project Sponsor:
 **EASTERN CAPE
DEPARTMENT OF
HUMAN
SETTLEMENTS**

Implementing agent:
 **HOUSING
DEVELOPMENT
AGENCY**

Drawing title:
LOCALITY MAP

DRAWN tm	Drg. No HDA/1.07/LM	Rev 
-------------	------------------------	--