



BULK EARTHWORKS / PLATFORMS GENERAL PLAN
scale 1:1000

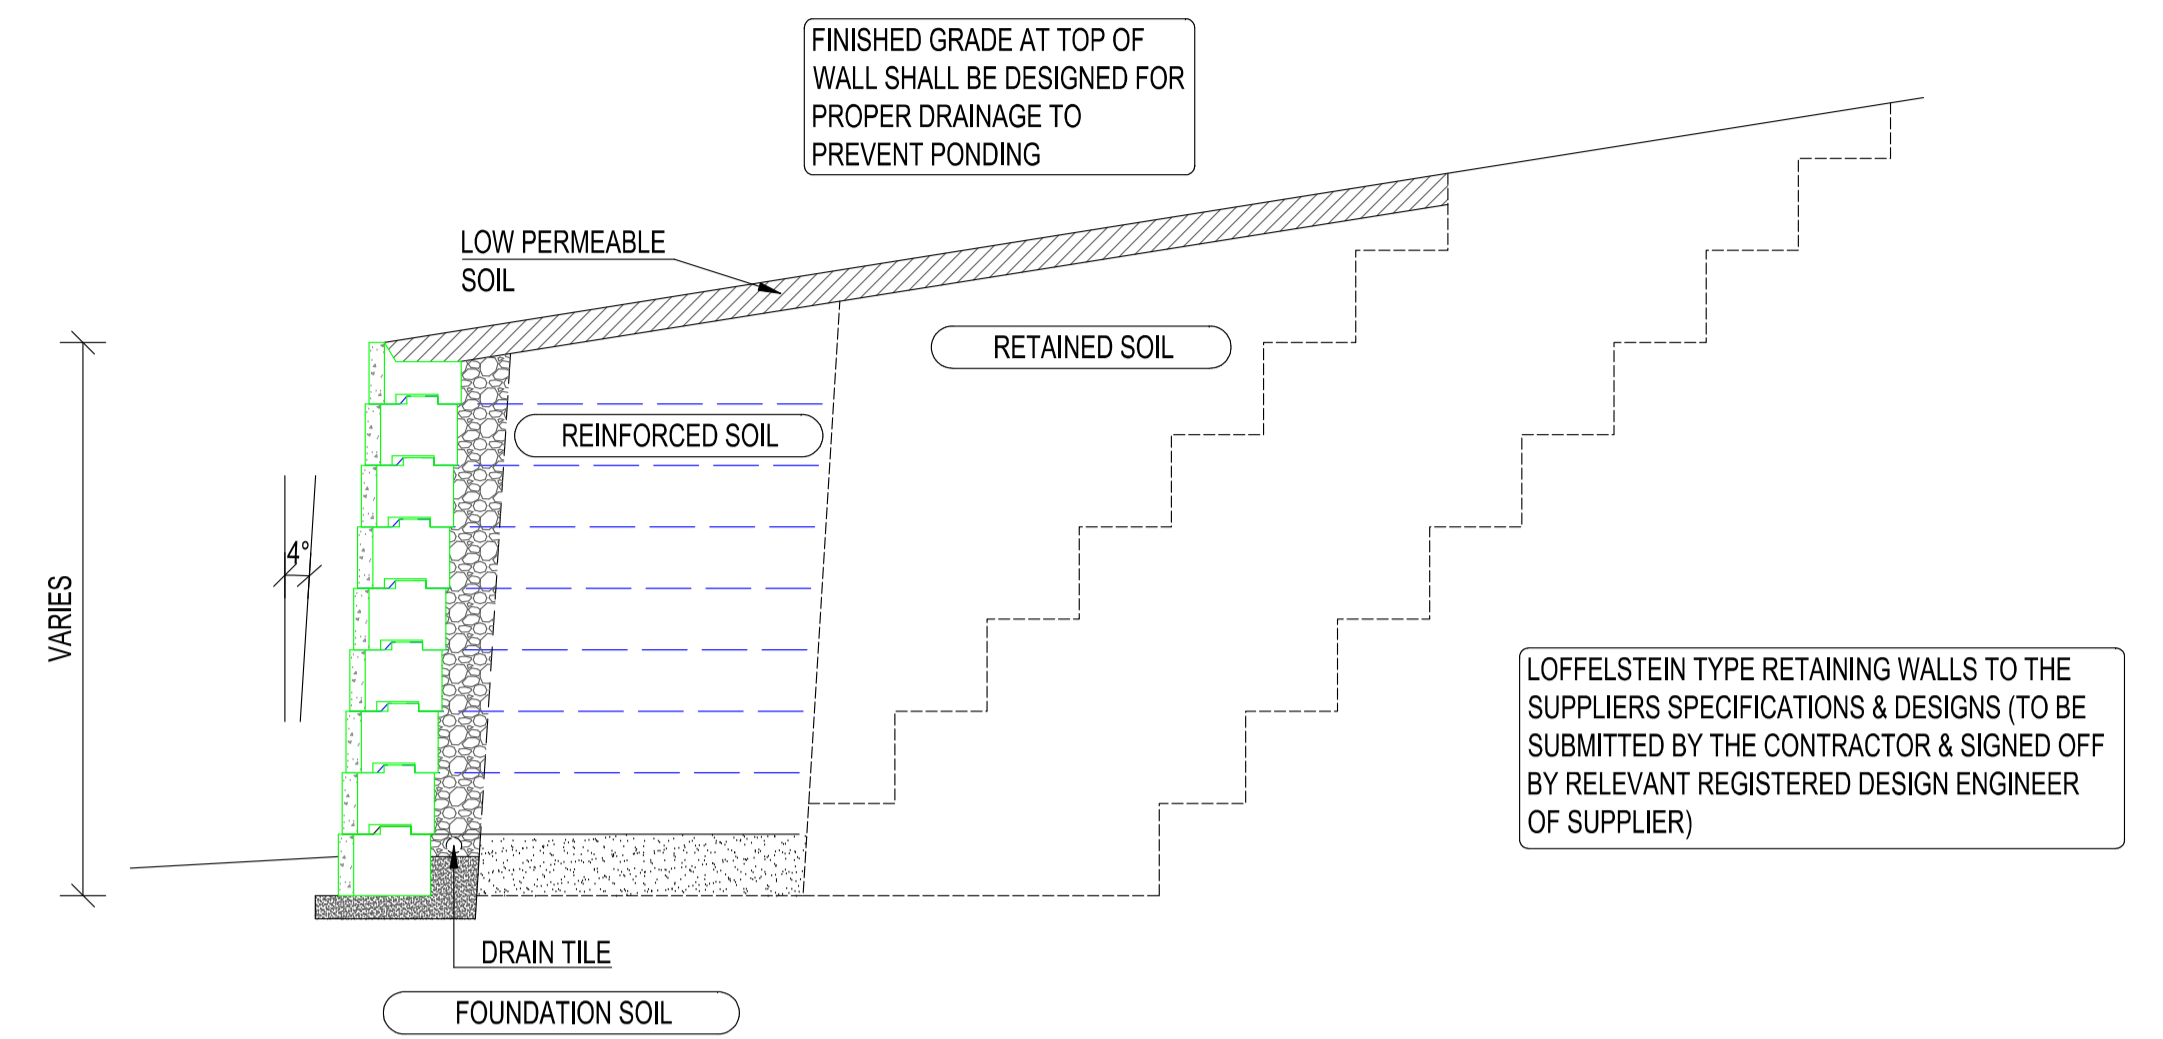

TYPICAL LOFFELSTEIN RETAINING WALL
scale 1:50

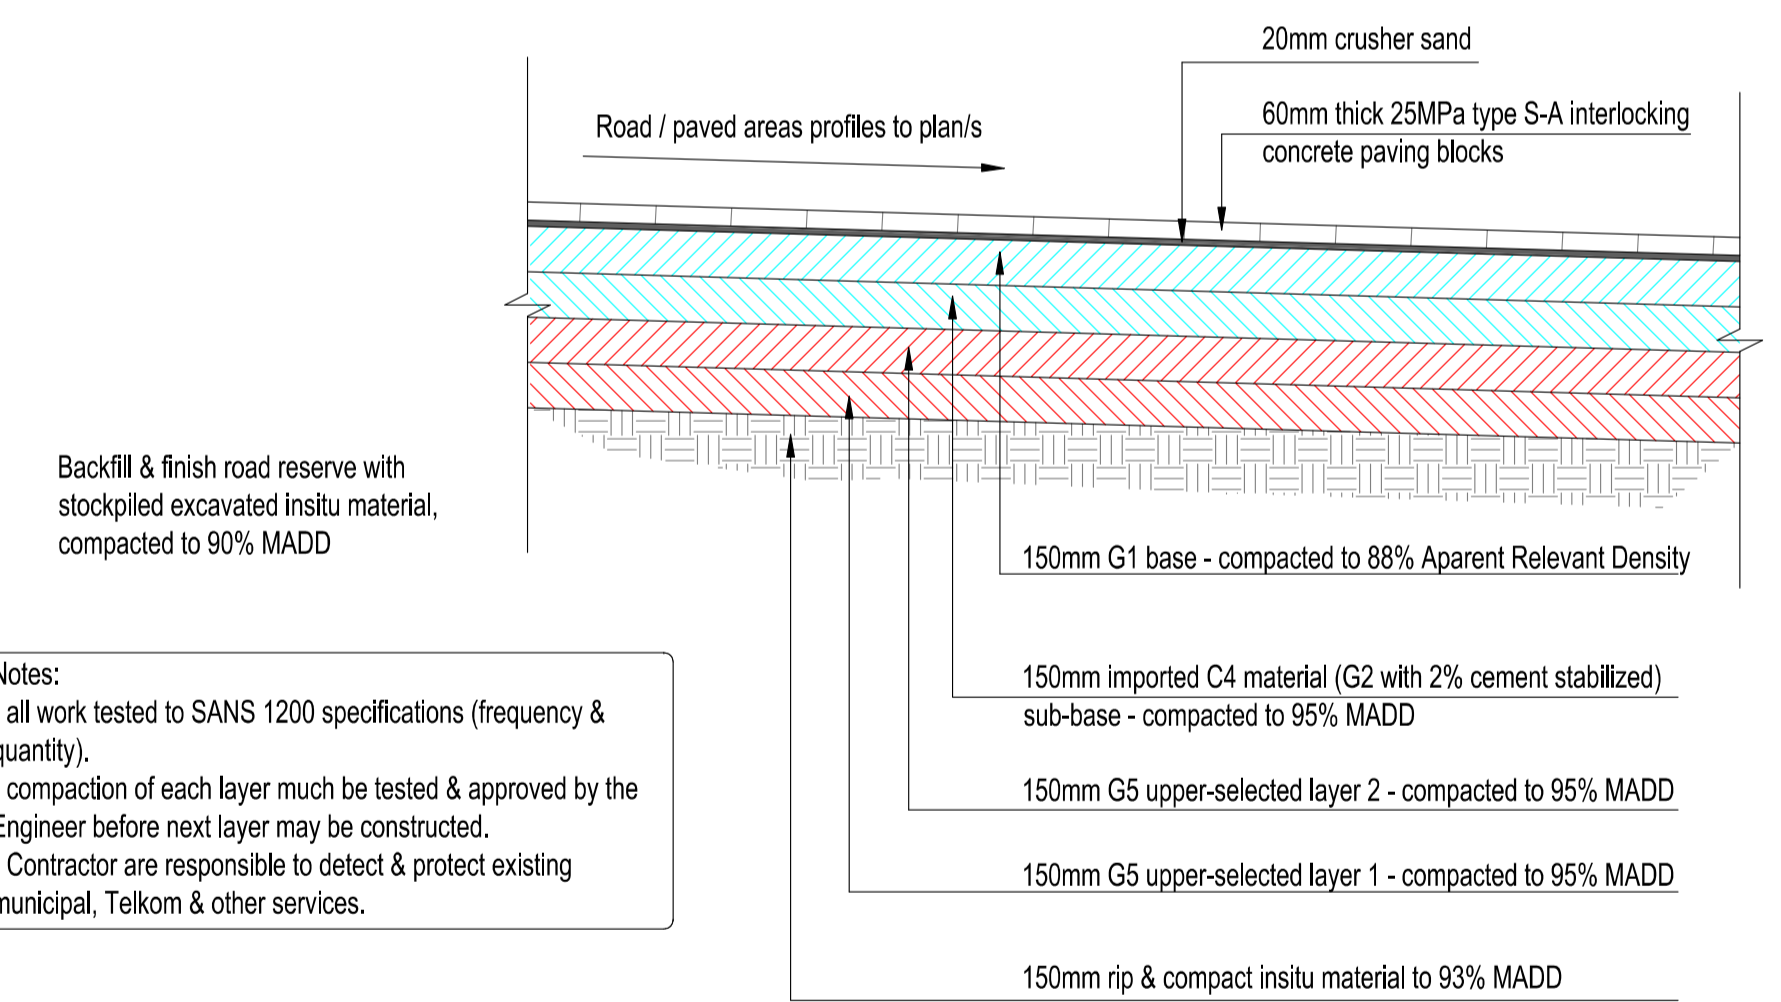

TYPICAL LAYER WORK DETAIL: PAVED AREAS
scale 1:25

CONSULTANT
CONSULTING ENGINEERS

K&A PROJECT NO 713

K&A REVISION NO

KING & ASSOCIATES

"We Develop - Re a Thabolola"

63 SMIT AVENUE, FLAMWOOD P.O. BOX 1793
KLERKSDORP, 2571 KLERKSDORP, 2571

TEL: (+27) 18 464 4482, FAX: (+27) 18 464 2384
E-MAIL: king@kinga.co.za

REV NO	DESCRIPTION	DRAWING	REVISION	DESCRIPTION	DATE	INT

DESIGN BY:	SIGNATURE	DATE
M. KROMHOUT		
S. MUTAMIRANWA		
M. KROMHOUT		
M. KROMHOUT		

APPROVAL	SIGNATURE	DATE
DESIGN BY: M. KROMHOUT		
DRAWN BY: S. MUTAMIRANWA		
CHECKED BY: M. KROMHOUT		
APPROVED BY: M. KROMHOUT		

NKANGALA DISTRICT MUNICIPALITY

P.O. Box 437
Middelburg
1050
Tel: (+27) 13 249 2000
Fax: (+27) 13 249 2145

PROJECT NAME
**REFURBISHMENT & UPGRADING OF THE
DELMAS WASTE WATER TREATMENT WORKS**

DRAWING NAME
GENERAL SITEWORKS

CONTRACT NO
149743

PROJECT NO
713

PROVINCE
MPUMALANGA

DISTRICT
NKANGALA

DATE
SEPT 2021

SCALE
NTS

SHEET NO
1 OF 1

DRAWING NO
713/M/511