

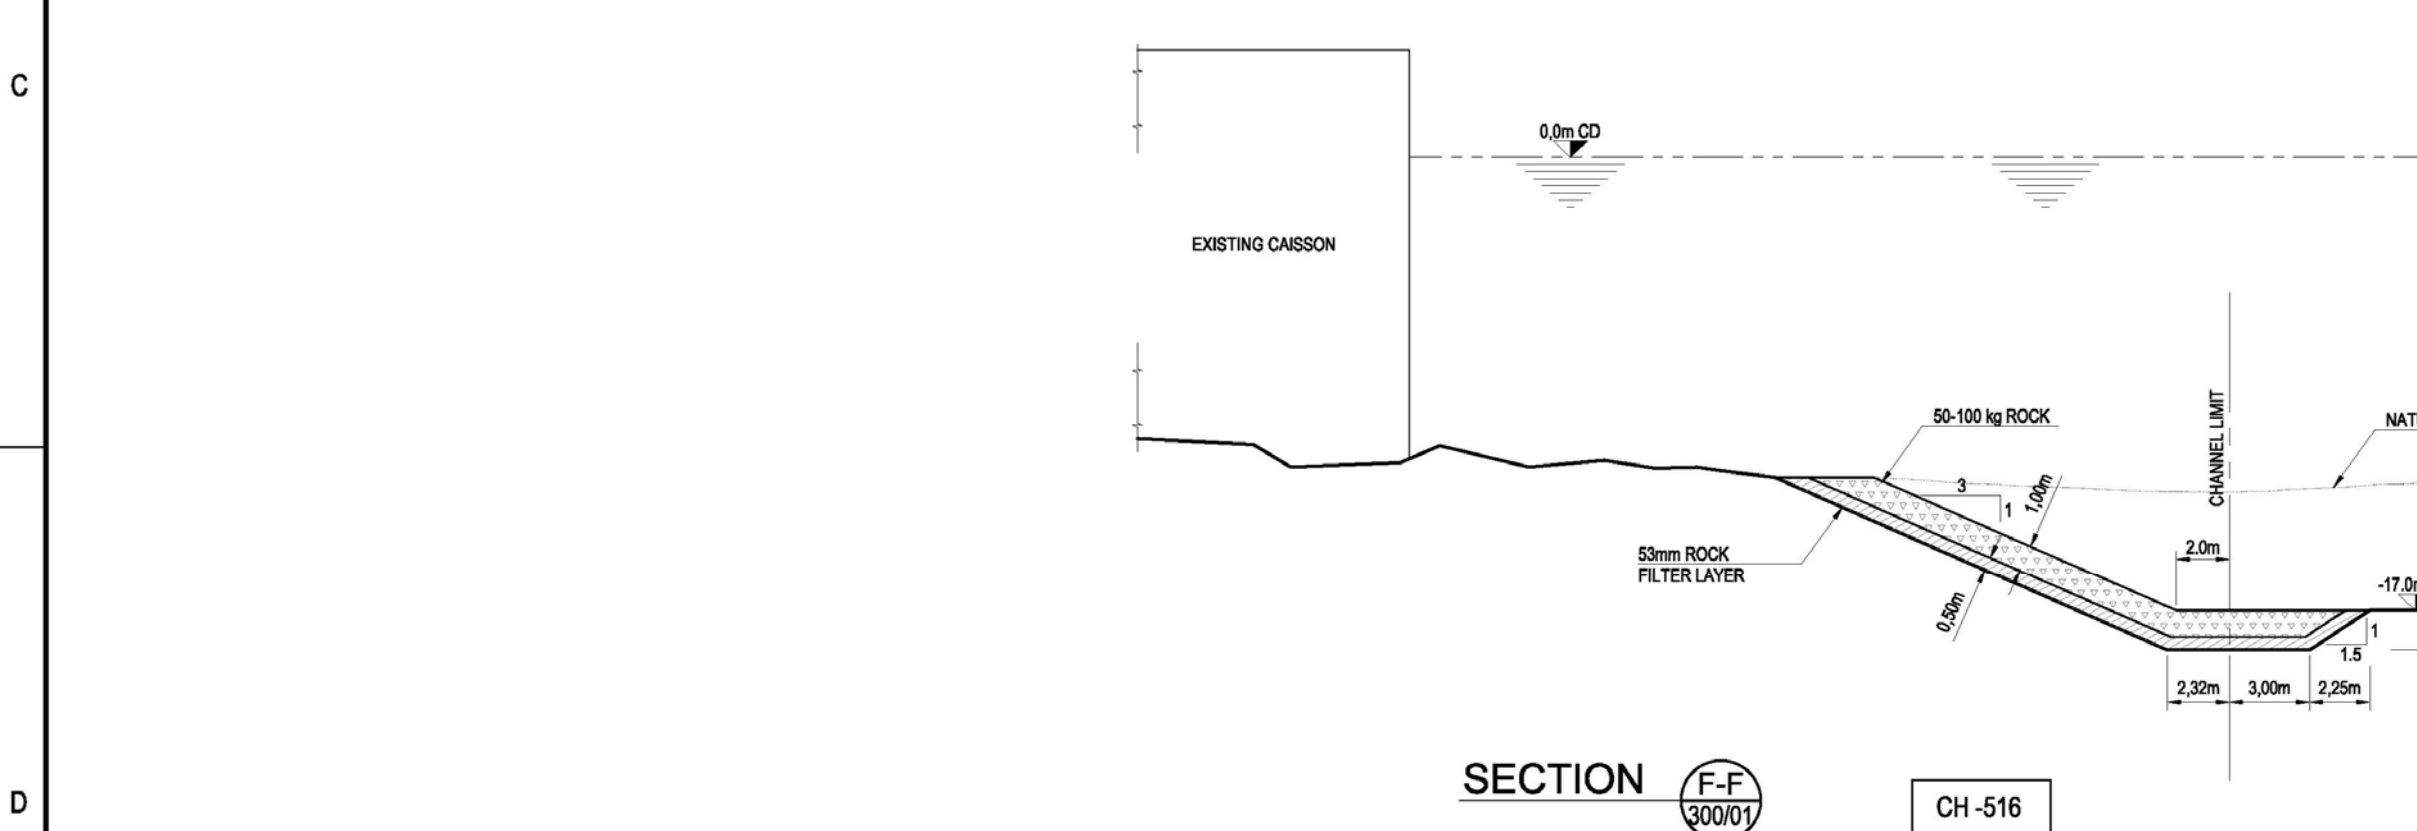
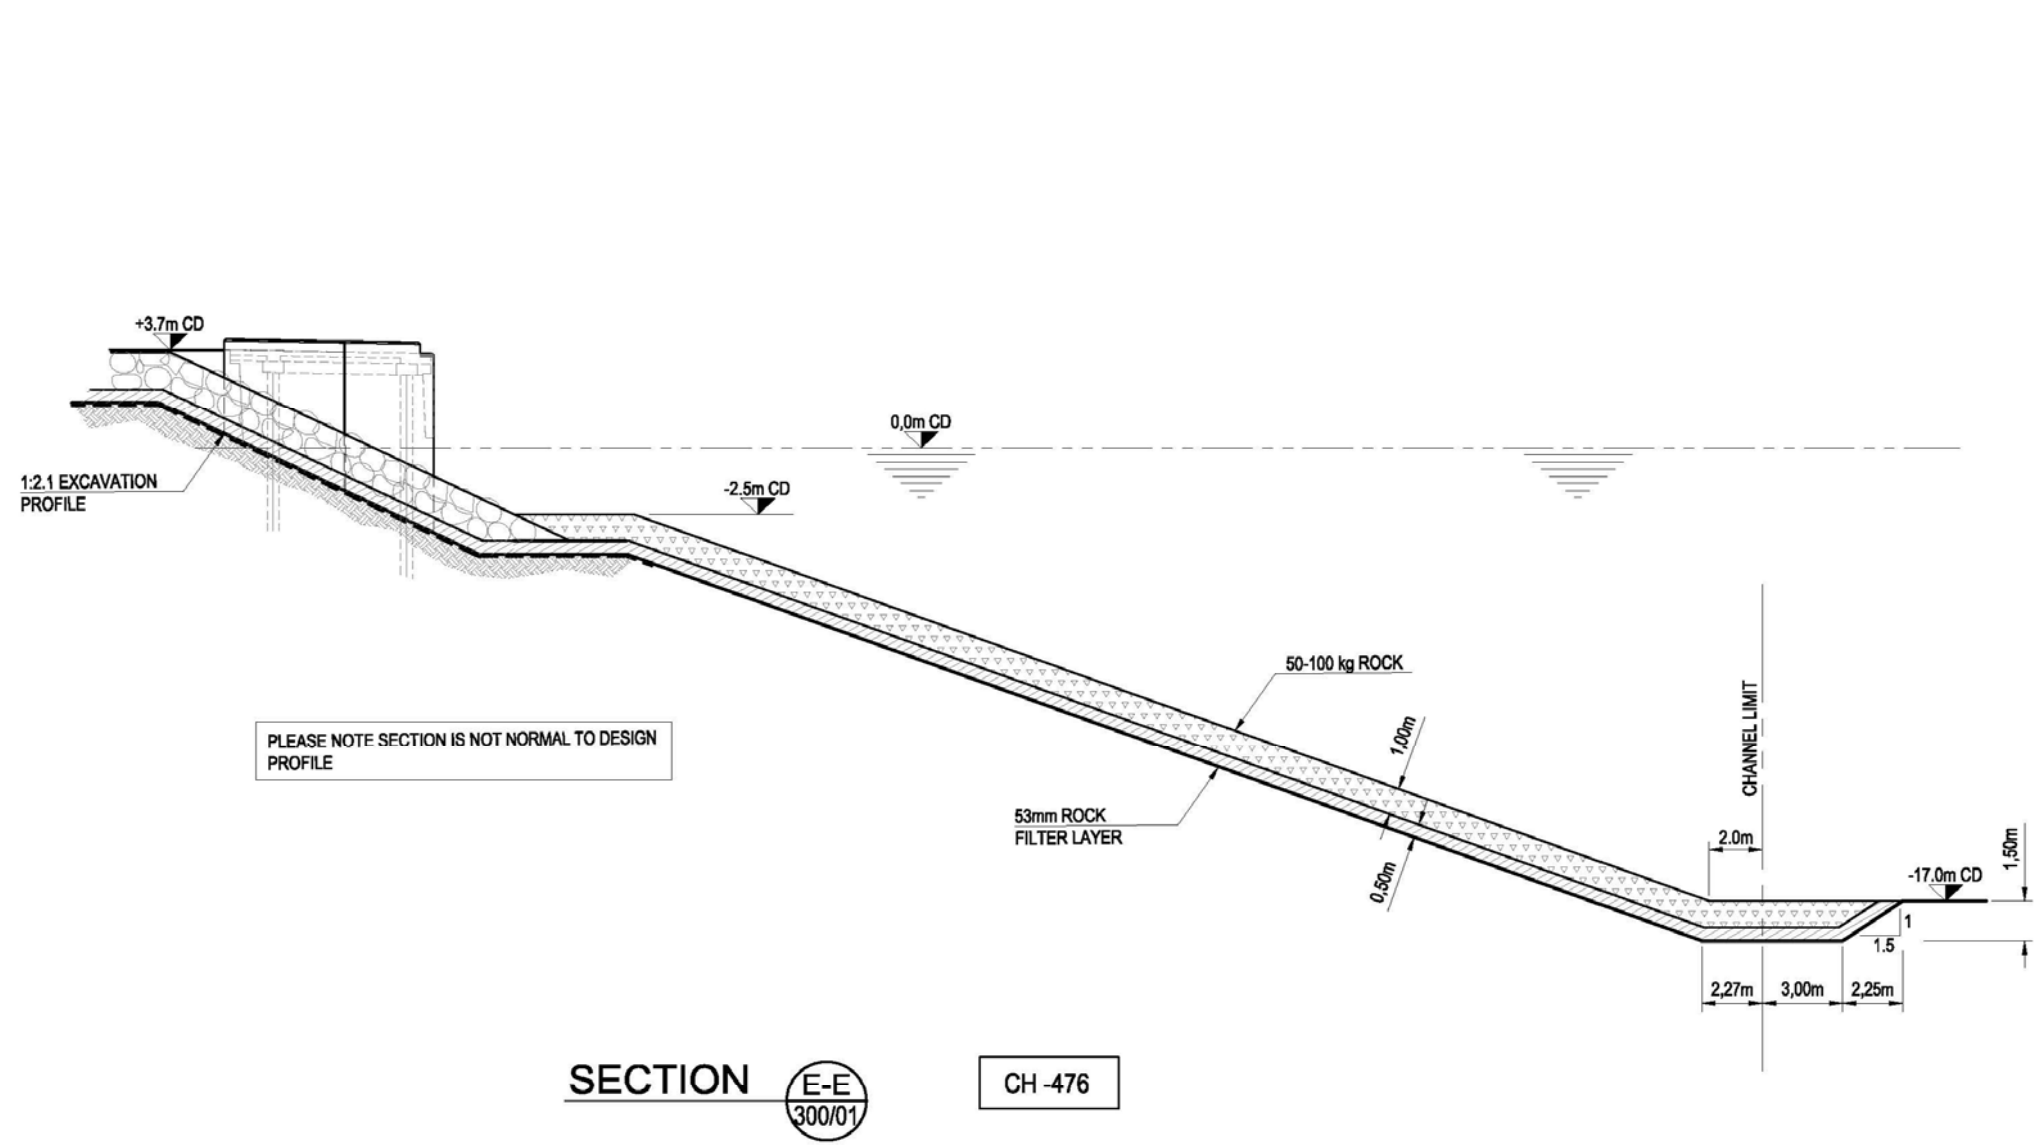
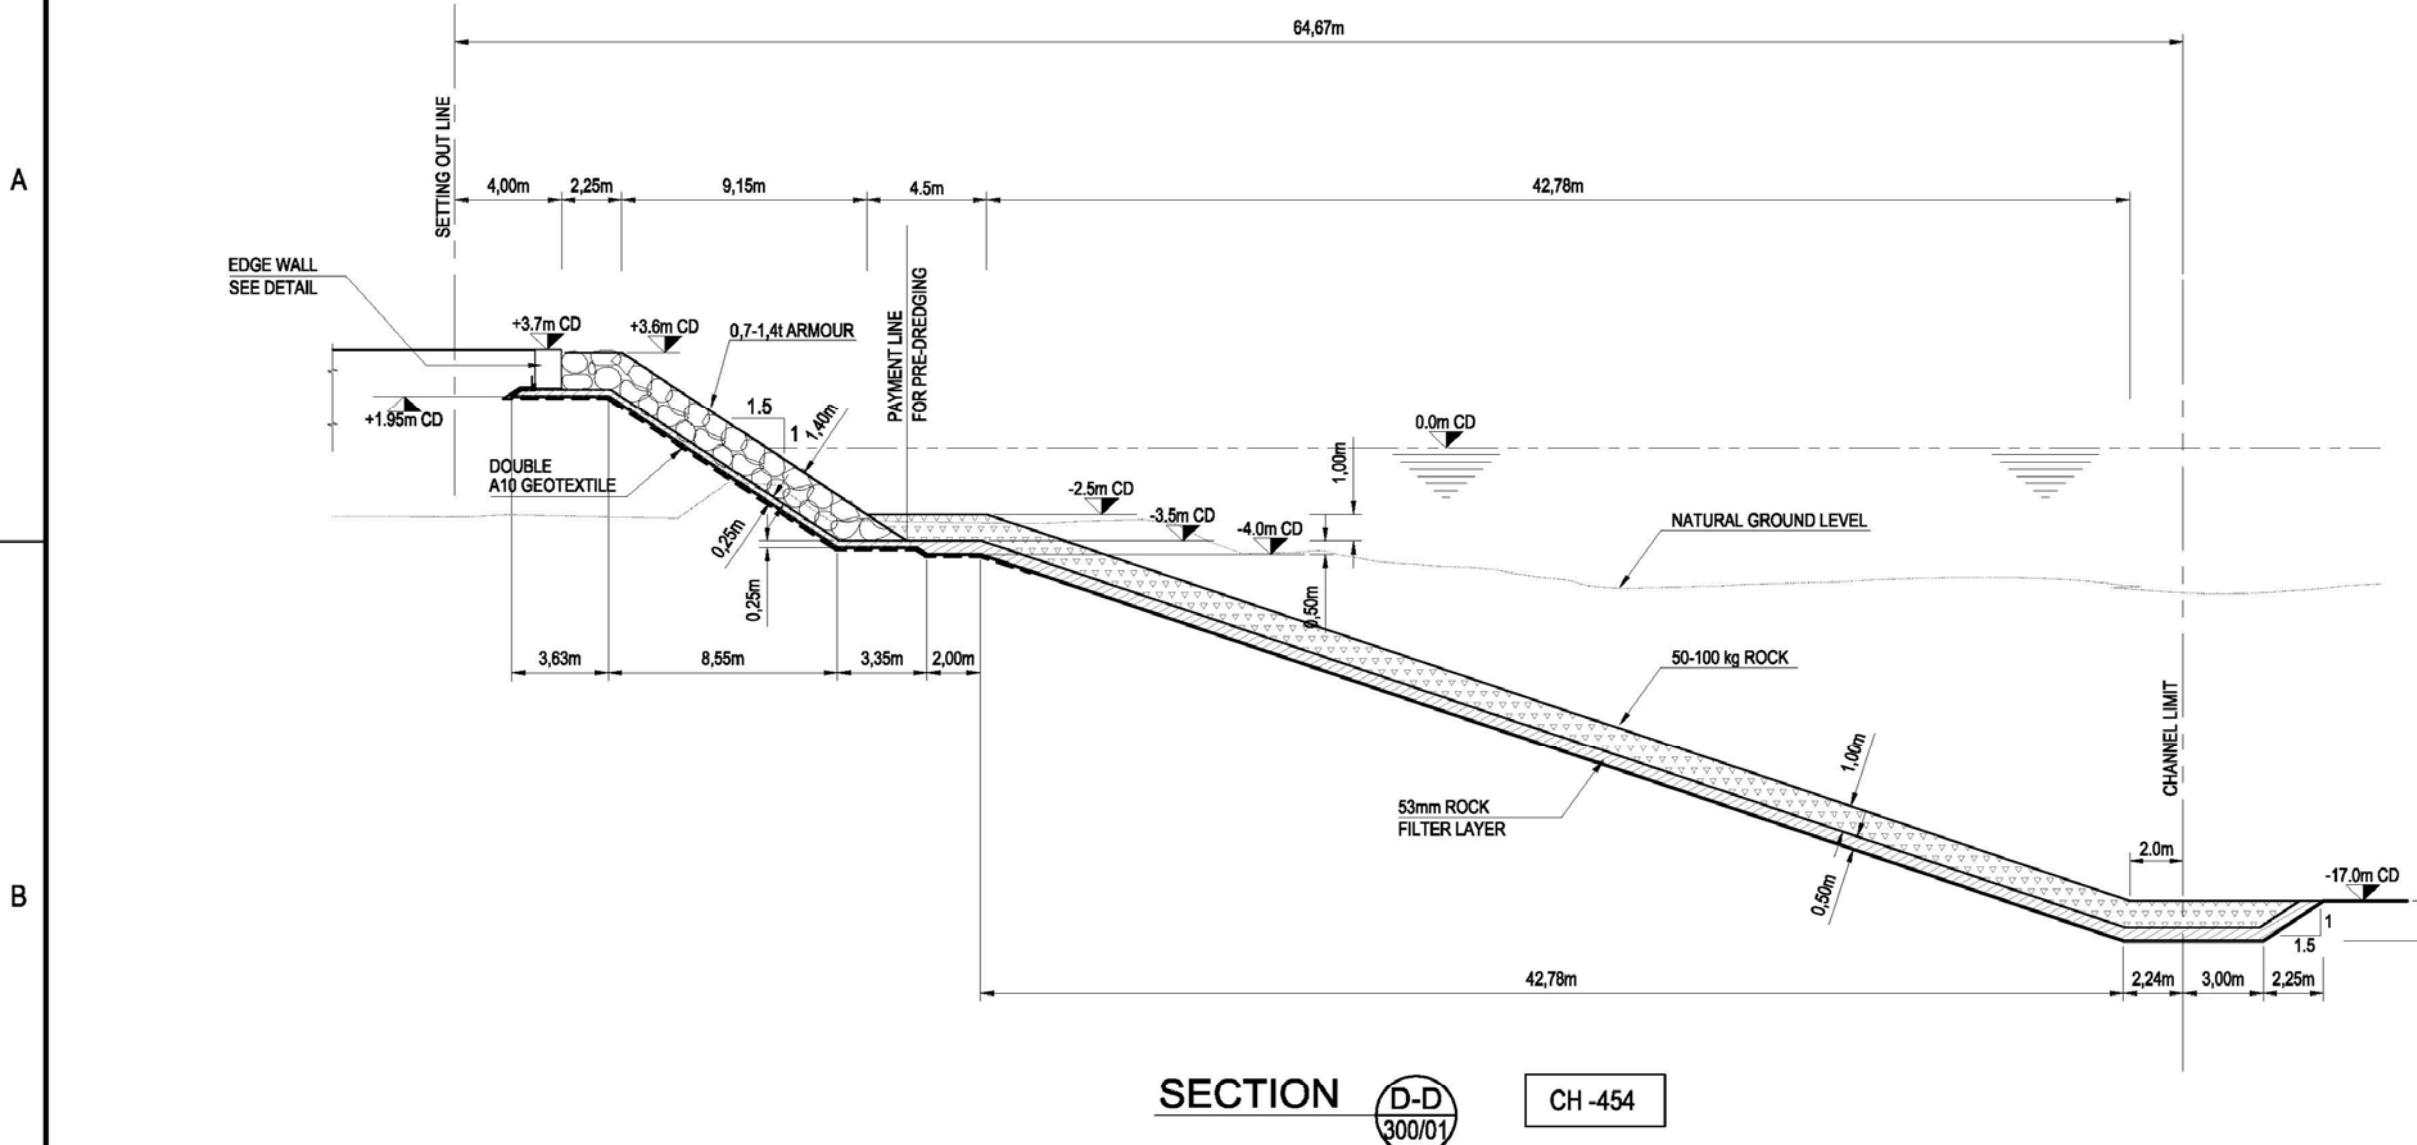


Q	d	z	0	1	0	1	0	2	0	0	3	0	1	0	1	0	0	9	H
Q	A3B	14S	ON	10K	3AL	DC	9B	10	N	W	N	1	0	0	0	0	0	0	0

DO NOT SCALE - IF IN DOUBT, ASK

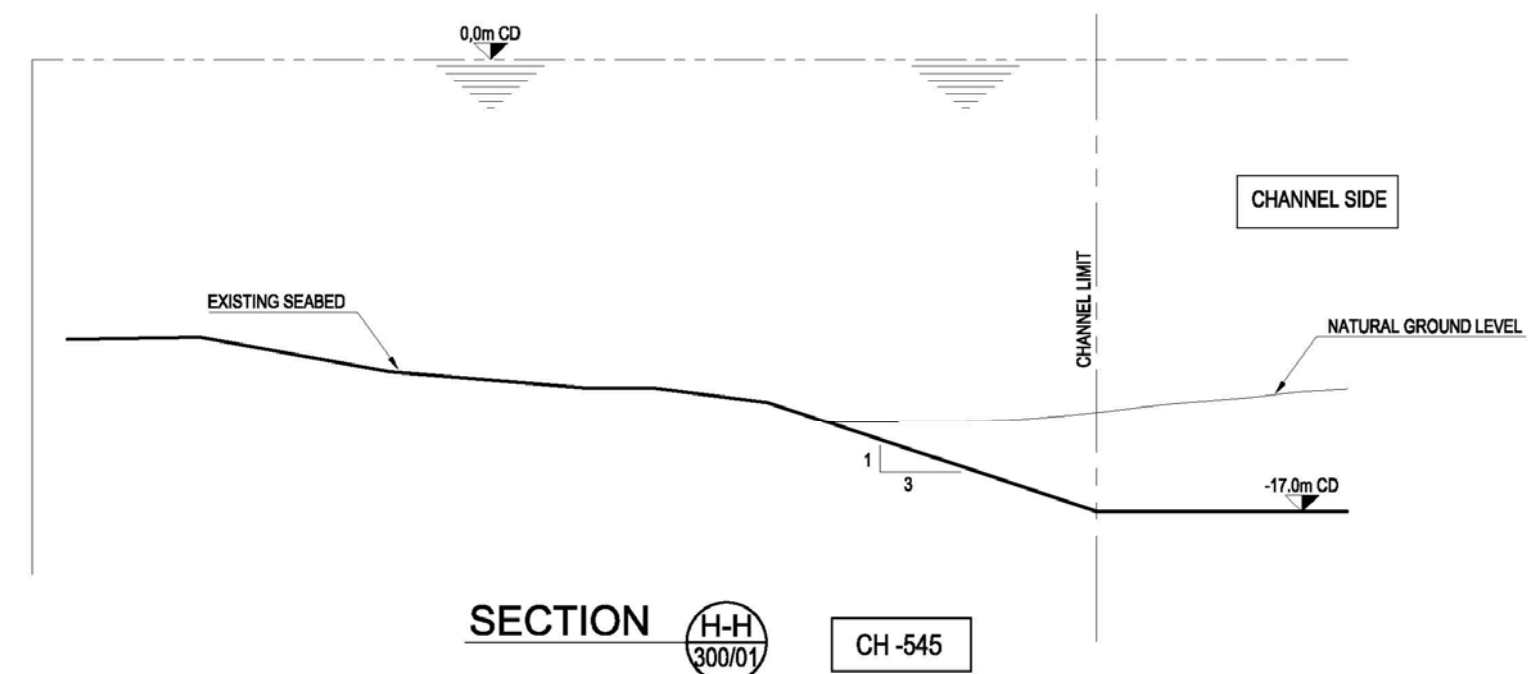

ROCK GRADING	
CATEGORY	DESIGNATION
FILTER	53mm CRUSHED ROCK
ARMOUR 1	50kg to 100kg ROCK
ARMOUR 2	100kg to 200kg ROCK
ARMOUR 3	0.7 to 1.4i ROCK
ARMOUR 4	11 to 2i ROCK
ARMOUR 5	2i to 4i ROCK
CORE	5kg to 3000kg

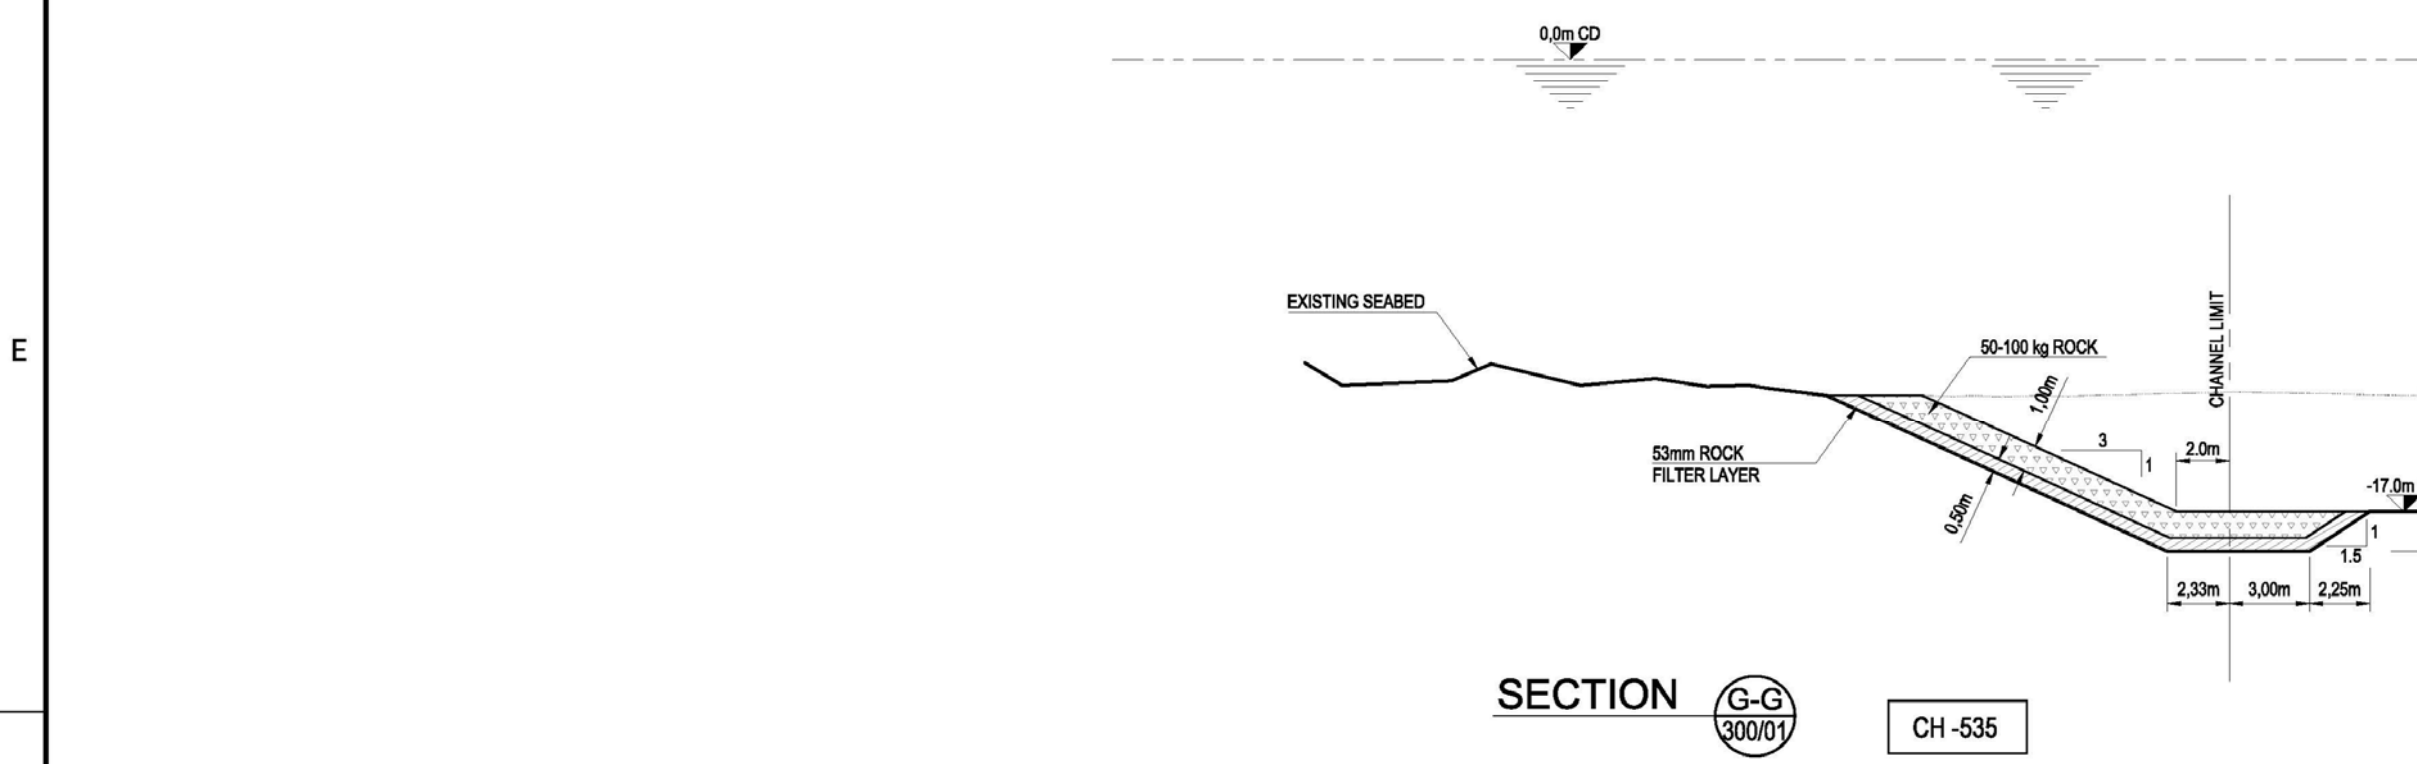

<div>385/B/300/01</div> <div>385/B/300/02</div> <div>DRAWING NO.</div> <div>REFERENCE DRAWINGS</div>	<div>SUB-CONSULTANT:</div> <div>DRAWING NO.</div>	<div>NOTES</div> <div>1) ALL LEVELS IN METRES TO CHART DATUM PORT (0.9m BELOW MSL)</div> <div>2) ALL DIMENSIONS ARE IN METRES</div> <div>3) CONCRETE GRADES</div> <div>EDGE WALL CONCRETE : CLASS 35/40</div>	<div>CONSULTANT:</div> <div>PRESTIDGE BETTIE DRESSNER WINBERG (PTY) LTD</div> <div></div> <div>CONSULTING ENGINEER AND CHARTERED SURVEYOR</div> <div>TEL: +27 31 4388881, FAX: +27 31 4388882, E-MAIL: info@pbdw.co.za</div> <div>DRAWING NO.</div> <div>385/B/300/03 REV ZZ</div>	<table><tr><th>NO.</th><th>DESCRIPTION</th><th>BY</th><th>CHKD</th><th>APPD</th><th>DATE</th></tr><tr><td>01</td><td>FOR RECORD</td><td></td><td></td><td></td><td></td></tr></table> <div>REVISIONS / ISSUE AUTHORIZATION</div> <table><tr><th>NO.</th><th>DESCRIPTION</th><th>BY</th><th>CHKD</th><th>APPD</th><th>DATE</th></tr><tr><td>01</td><td>FOR RECORD</td><td></td><td></td><td></td><td></td></tr></table> <div>EPDM CONSULTANT: TRANSNET PROJECTS</div> <table><tr><th>TITLE</th><th>NAME</th><th>SIGNATURE</th><th>DATE</th></tr><tr><td>LEAD DES. ENG.</td><td></td><td></td><td></td></tr><tr><td>ENG. COORD.</td><td></td><td></td><td></td></tr><tr><td>ENG. COORD.</td><td></td><td></td><td></td></tr><tr><td>DISCIP. ENG.</td><td></td><td></td><td></td></tr><tr><td>PROJECT MGR.</td><td></td><td></td><td></td></tr><tr><td>DIVISION</td><td></td><td></td><td></td></tr></table> <div>ORIGINATOR: PRDOW</div> <table><tr><th>TITLE</th><th>NAME</th><th>SIGNATURE</th><th>DATE</th></tr><tr><td>DRAWN</td><td>S. DU TOIT</td><td></td><td></td></tr><tr><td>CHECKED</td><td>R. JAMP</td><td></td><td></td></tr><tr><td>ENG. COORD.</td><td></td><td></td><td></td></tr><tr><td>DISCIP. ENG.</td><td>M. ROSSouw</td><td></td><td></td></tr><tr><td>AREA MANAGER</td><td></td><td></td><td></td></tr><tr><td>AREA MANAGER</td><td>A. HOLZHAUSEN</td><td></td><td></td></tr></table> <div>PREL. ENG. / PR/TECH</div> <table><tr><th>NAME</th><th>SIGNATURE</th><th>DATE</th></tr><tr><td>A. R. WINBERG</td><td></td><td></td></tr></table> <div>REG. NUMBER: 880112</div> <div>SCALE: 1:500</div> <div>SEAL</div> <div>NOTES</div>	NO.	DESCRIPTION	BY	CHKD	APPD	DATE	01	FOR RECORD					NO.	DESCRIPTION	BY	CHKD	APPD	DATE	01	FOR RECORD					TITLE	NAME	SIGNATURE	DATE	LEAD DES. ENG.				ENG. COORD.				ENG. COORD.				DISCIP. ENG.				PROJECT MGR.				DIVISION				TITLE	NAME	SIGNATURE	DATE	DRAWN	S. DU TOIT			CHECKED	R. JAMP			ENG. COORD.				DISCIP. ENG.	M. ROSSouw			AREA MANAGER				AREA MANAGER	A. HOLZHAUSEN			NAME	SIGNATURE	DATE	A. R. WINBERG			<div></div> <div>DURBAN HARBOUR ENTRANCE</div> <div>WIDENING AND DEEPENING CONTRACT</div> <div>NORTH BANK REVETMENT</div> <div>SECTIONS</div> <div>SHEET 2 OF 2</div> <table><tr><th>PROJECT NUMBER</th><th>DIV</th><th>FIB</th><th>DIS</th><th>TYPE</th><th>DRG NO.</th><th>SFT.</th><th>REV.</th><th>ID</th></tr><tr><td>H500203</td><td>1</td><td>C35</td><td>C</td><td>D-E</td><td>0002</td><td>01</td><td>07</td><td>PD</td></tr></table>	PROJECT NUMBER	DIV	FIB	DIS	TYPE	DRG NO.	SFT.	REV.	ID	H500203	1	C35	C	D-E	0002	01	07	PD
NO.	DESCRIPTION	BY	CHKD	APPD	DATE	
01	FOR RECORD	
NO.	DESCRIPTION	BY	CHKD	APPD	DATE	
01	FOR RECORD	
TITLE	NAME	SIGNATURE	DATE	
LEAD DES. ENG.	
ENG. COORD.	
ENG. COORD.	
DISCIP. ENG.	
PROJECT MGR.	
DIVISION	
TITLE	NAME	SIGNATURE	DATE	
DRAWN	S. DU TOIT	
CHECKED	R. JAMP	
ENG. COORD.	
DISCIP. ENG.	M. ROSSouw	
AREA MANAGER	
AREA MANAGER	A. HOLZHAUSEN	
NAME	SIGNATURE	DATE	
A. R. WINBERG	
PROJECT NUMBER	DIV	FIB	DIS	TYPE	DRG NO.	SFT.	REV.	ID	
H500203	1	C35	C	D-E	0002	01	07	PD	