


KEY	DESCRIPTION
	EXISTING BUILDINGS
	PROPOSED BUILDINGS
	TO BE DEMOLISHED
	FUTURE BUILDINGS

ALL DIMENSIONS TO BE CHECKED ON SITE PRIOR TO ANY WORK OR SHOP DRAWINGS. ALL DISCREPANCIES TO BE DISCUSSED WITH PROJECT MANAGER PRIOR TO IMPLEMENTATION THEREOF.

REVISION			
DATE	NO.	REVISIONS	INIT.
31-08-22	A	ADD FUTURE ECD POSITION GRADE R ABLUTIONS WITHIN FUTURE FENCE AREA	PJM

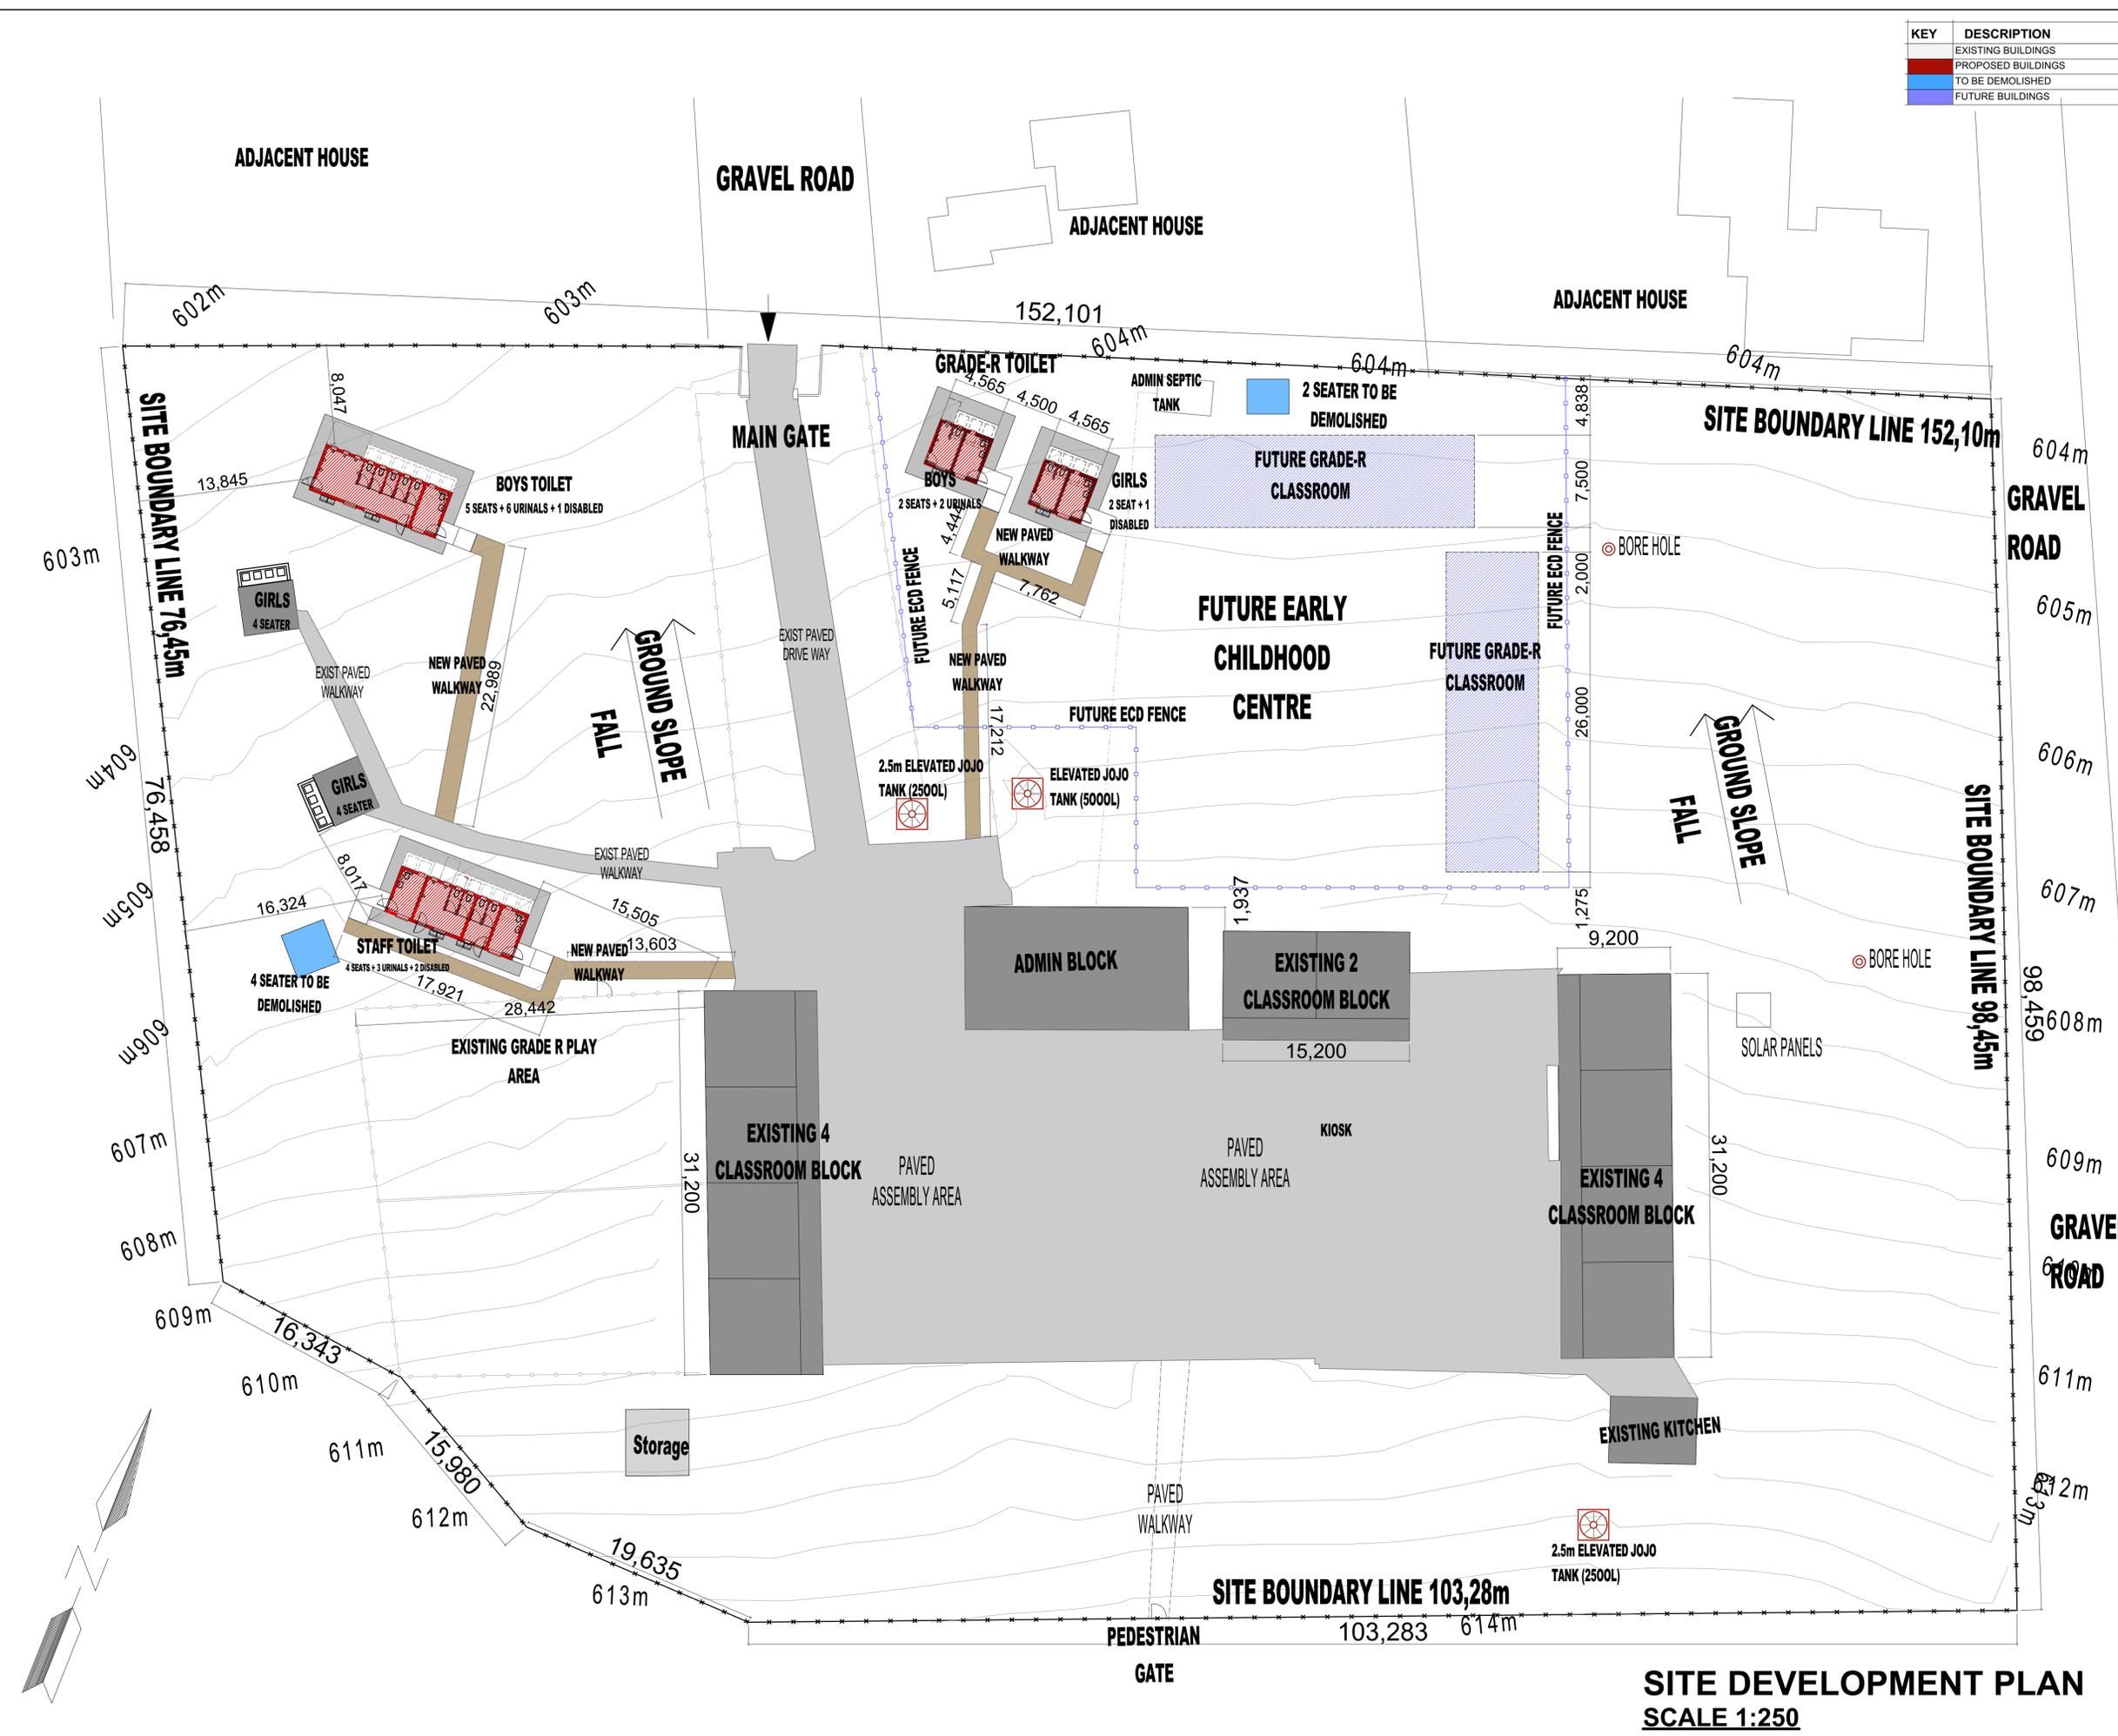

SITE DEVELOPMENT PLAN
SCALE 1:250

Implementing Agent

THE MVULA TRUST
A leading developmental NGO

Client

LIMPOPO
PROVINCIAL GOVERNMENT
REPUBLIC OF SOUTH AFRICA
DEPARTMENT OF
EDUCATION

Consultant

re-solve
Water Management Solutions

Project Title:
MADOBI PRIMARY SCHOOL
EMIS No. 912520542

date: 01 SEPTEMBER 2022
drawn: PJM
scale: AS SHOWN

Drawing Description:
PROPOSED NEW ABLUTION FACILITIES AND DEMOLITION OF EXISTING ABLUTIONS

Job No. **LPDE 2022/2023**
Drawing No. **MDPS-105**
Rev. No. -

AS-BUILT DRAWING	
ISSUED FOR APPROVAL	
ISSUED FOR SUBMISSION	
ISSUED FOR TENDER	
ISSUED FOR CONSTRUCTION	