

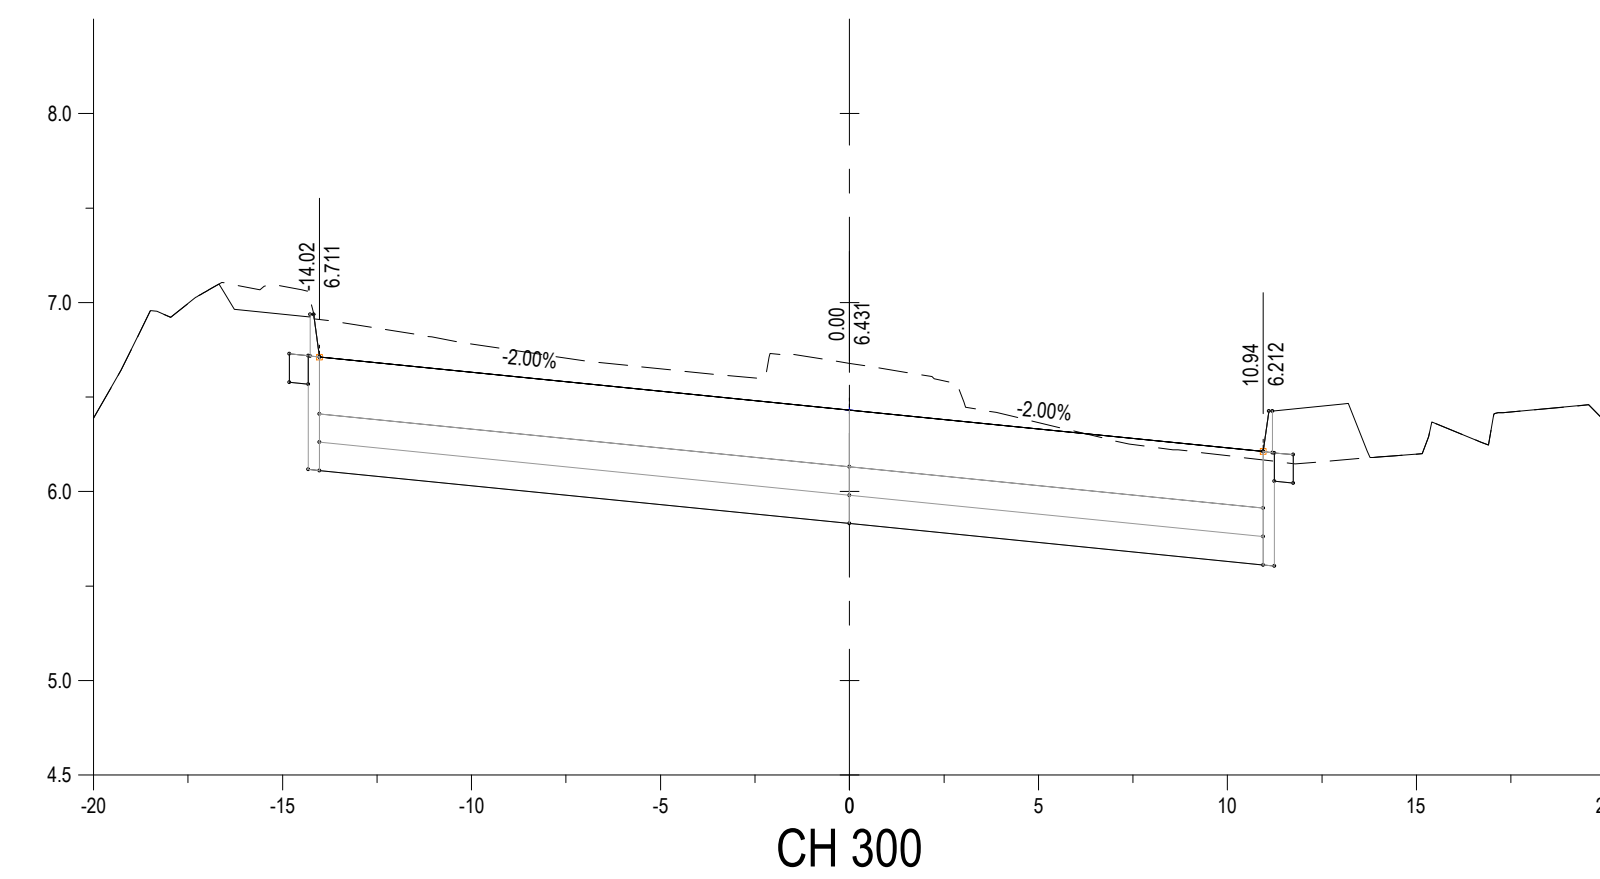
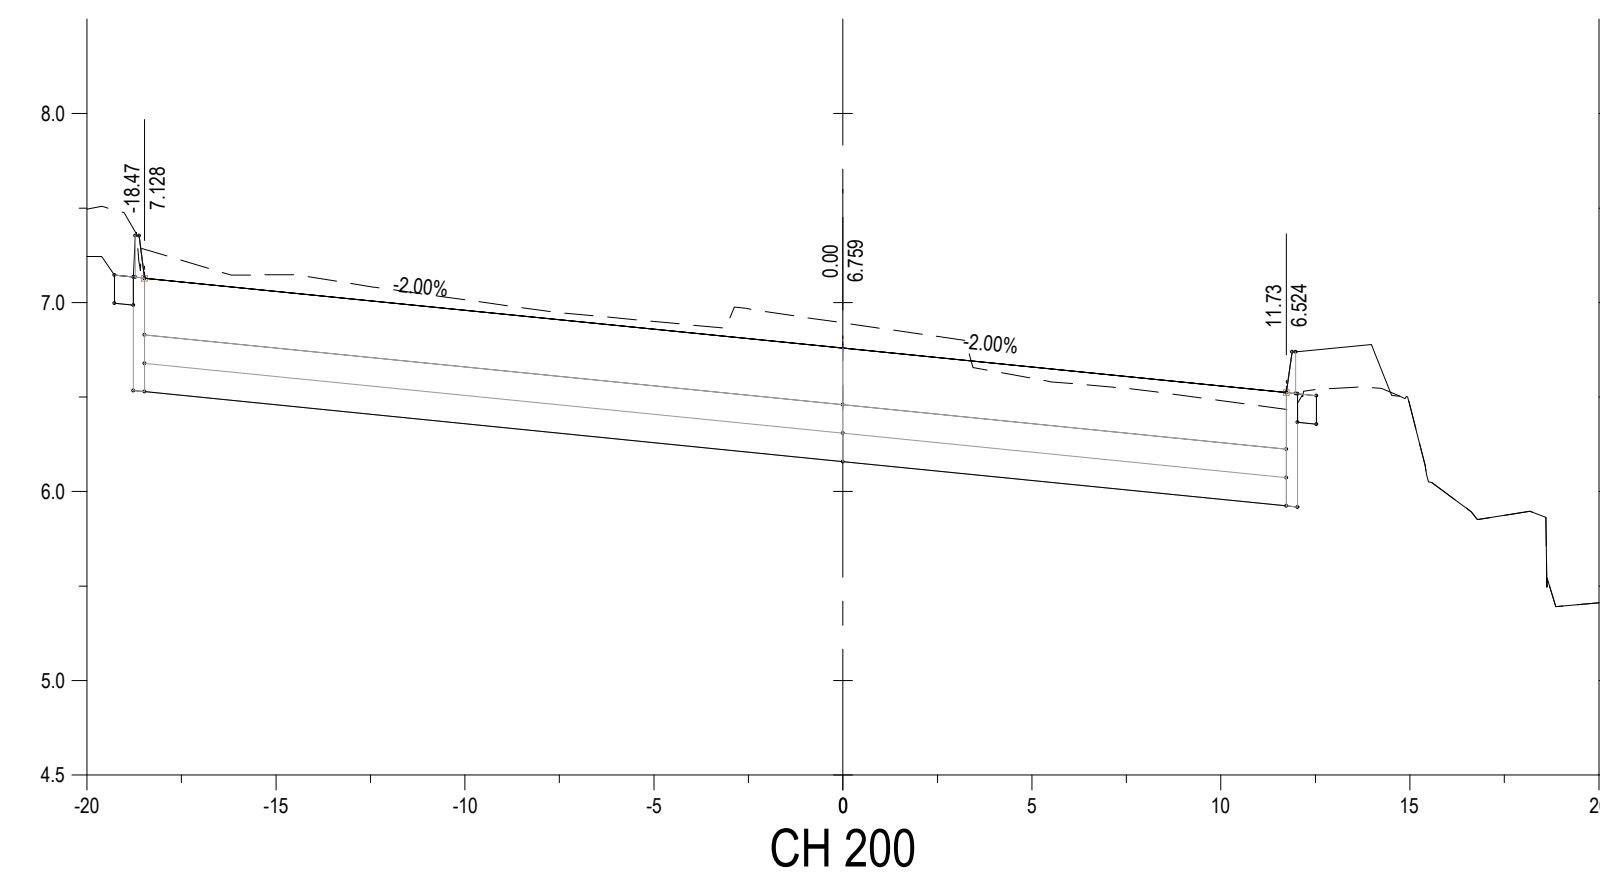
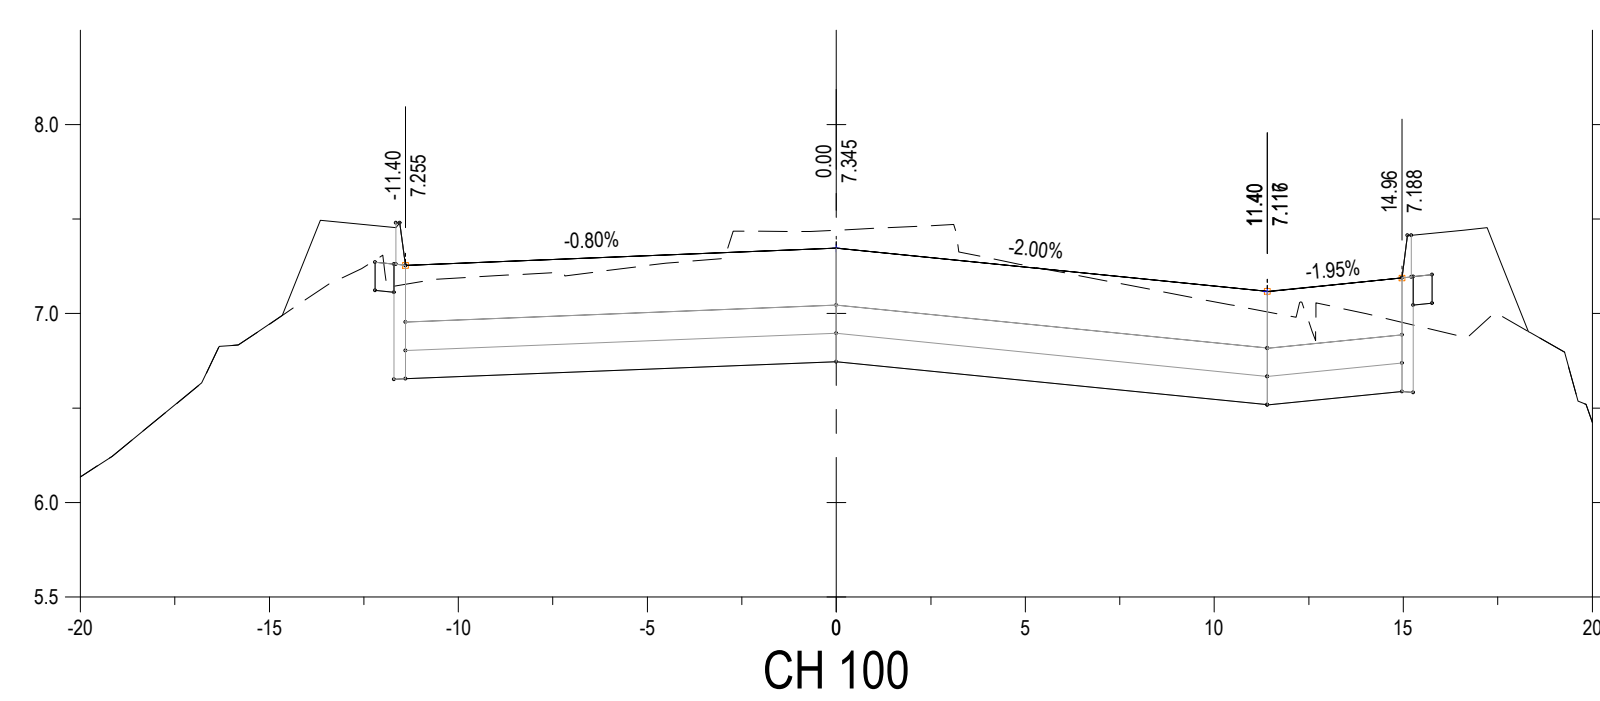
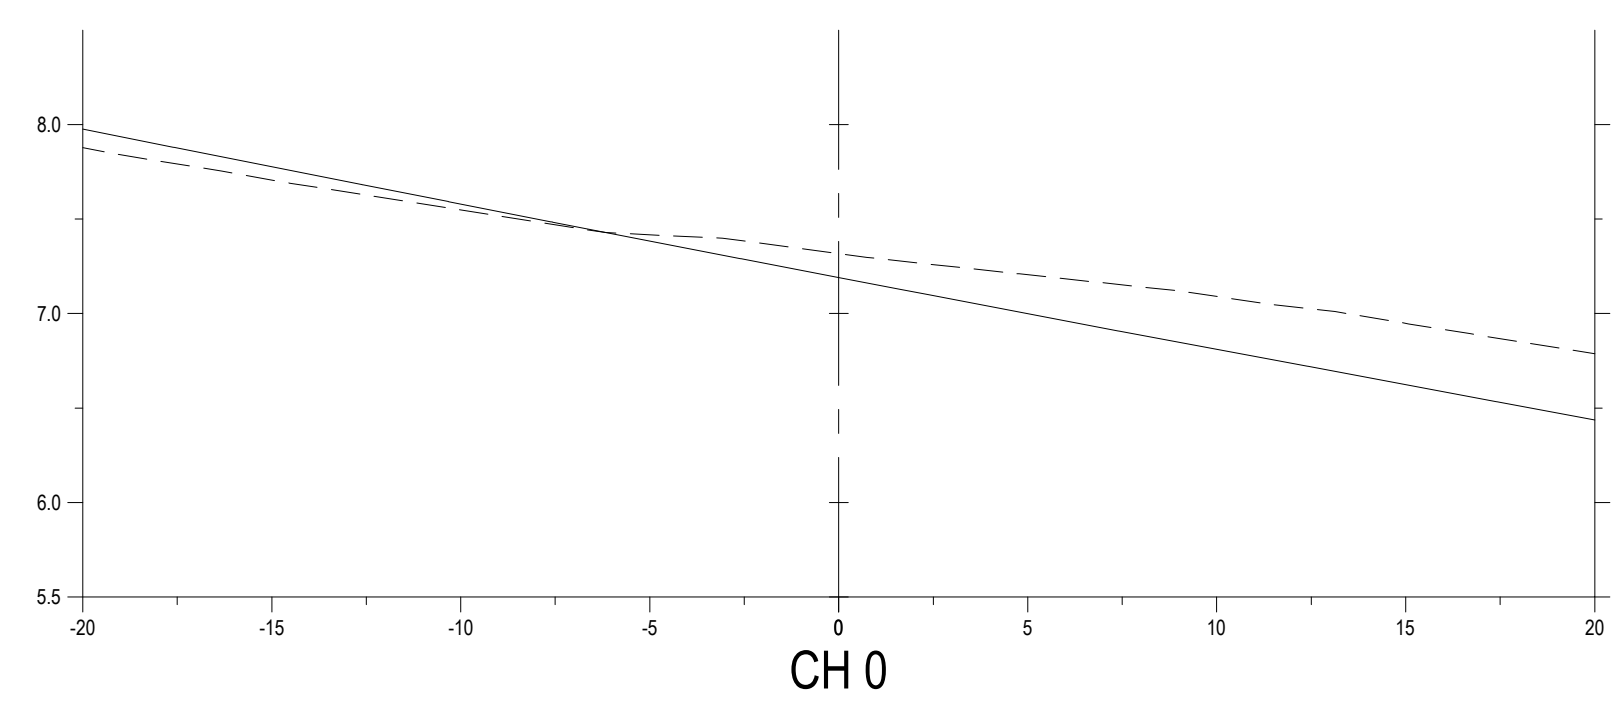
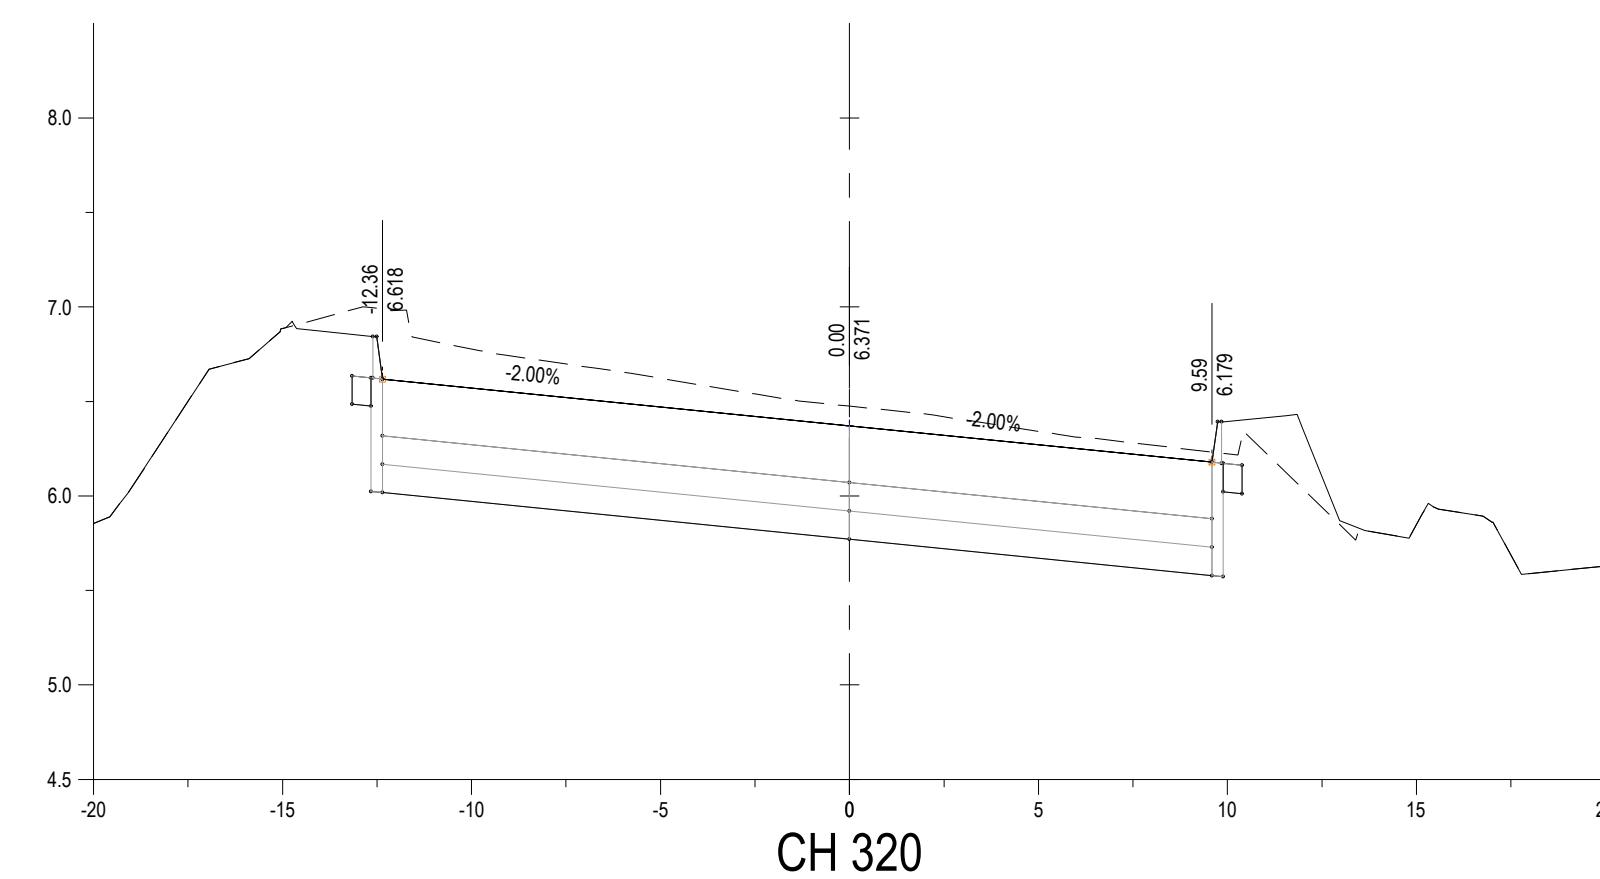
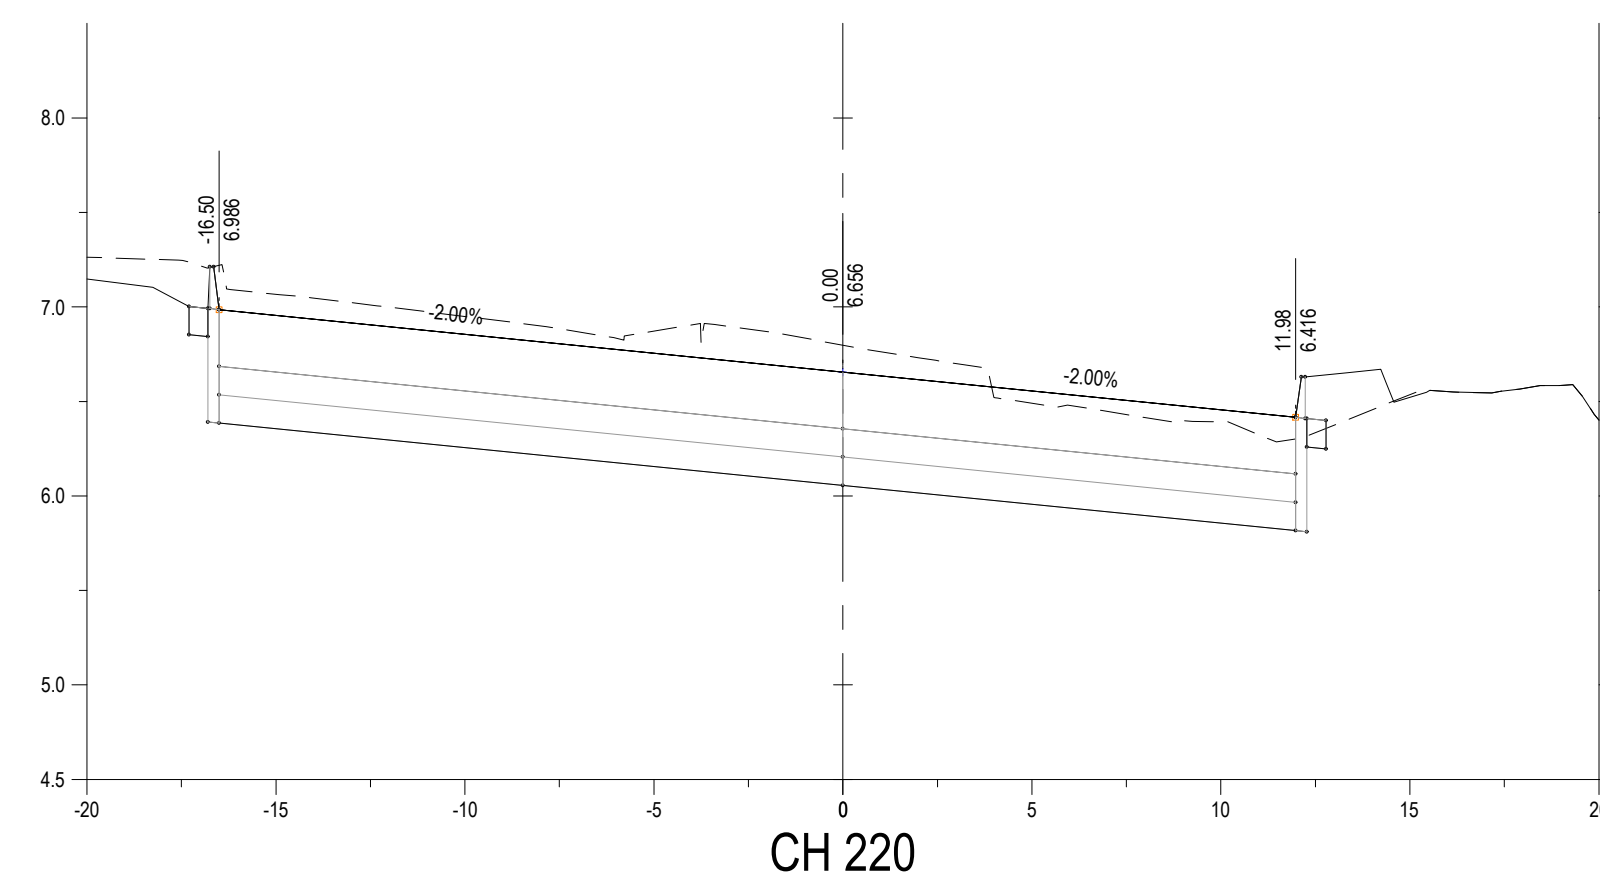
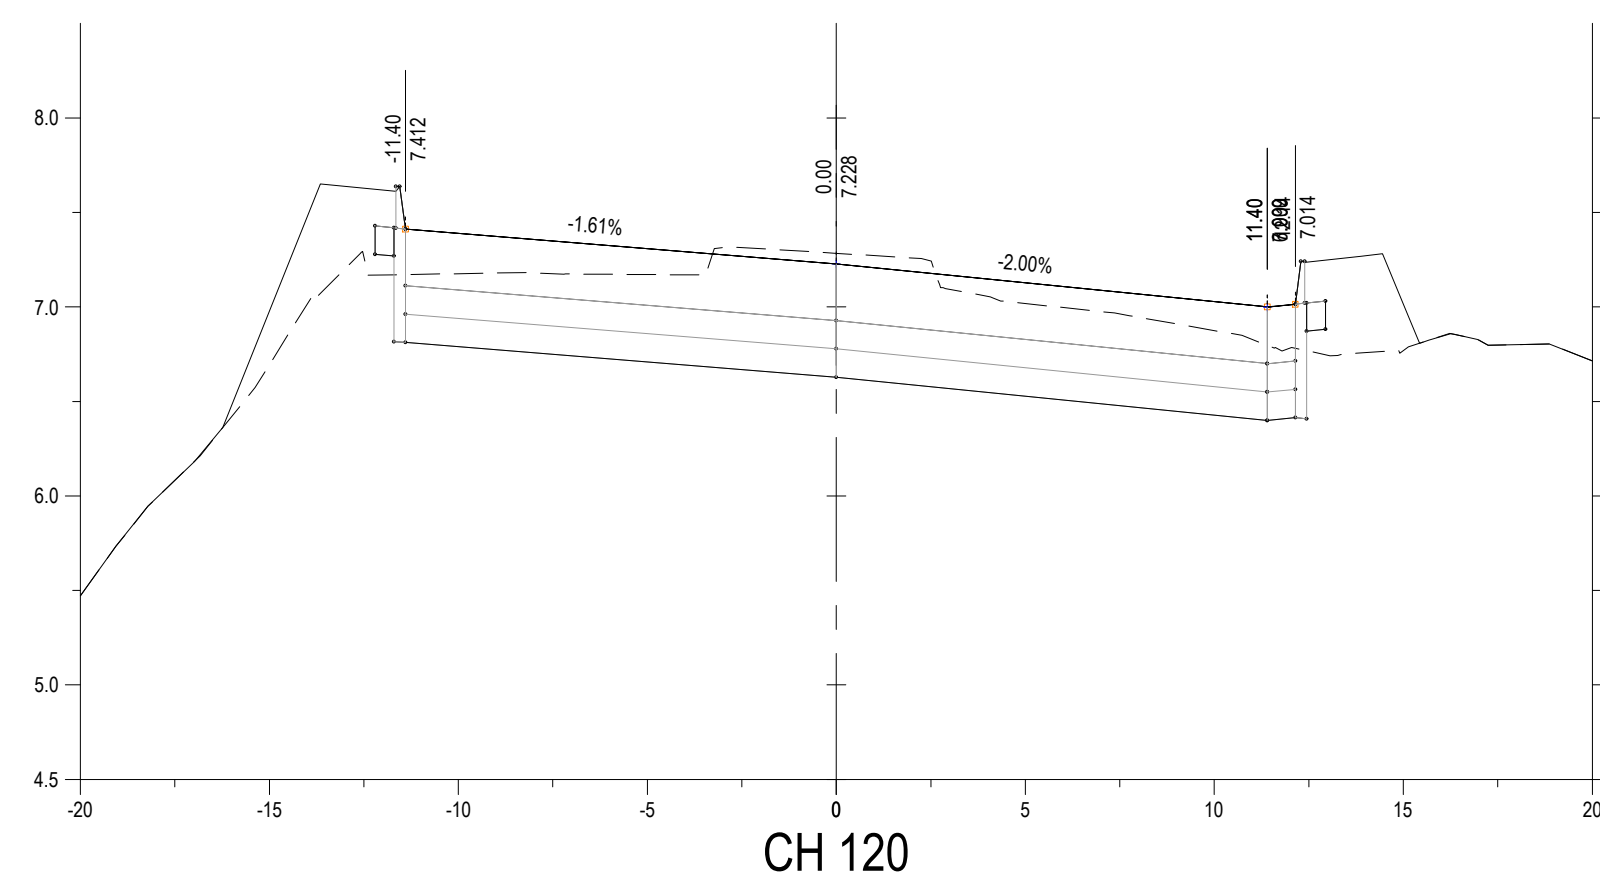
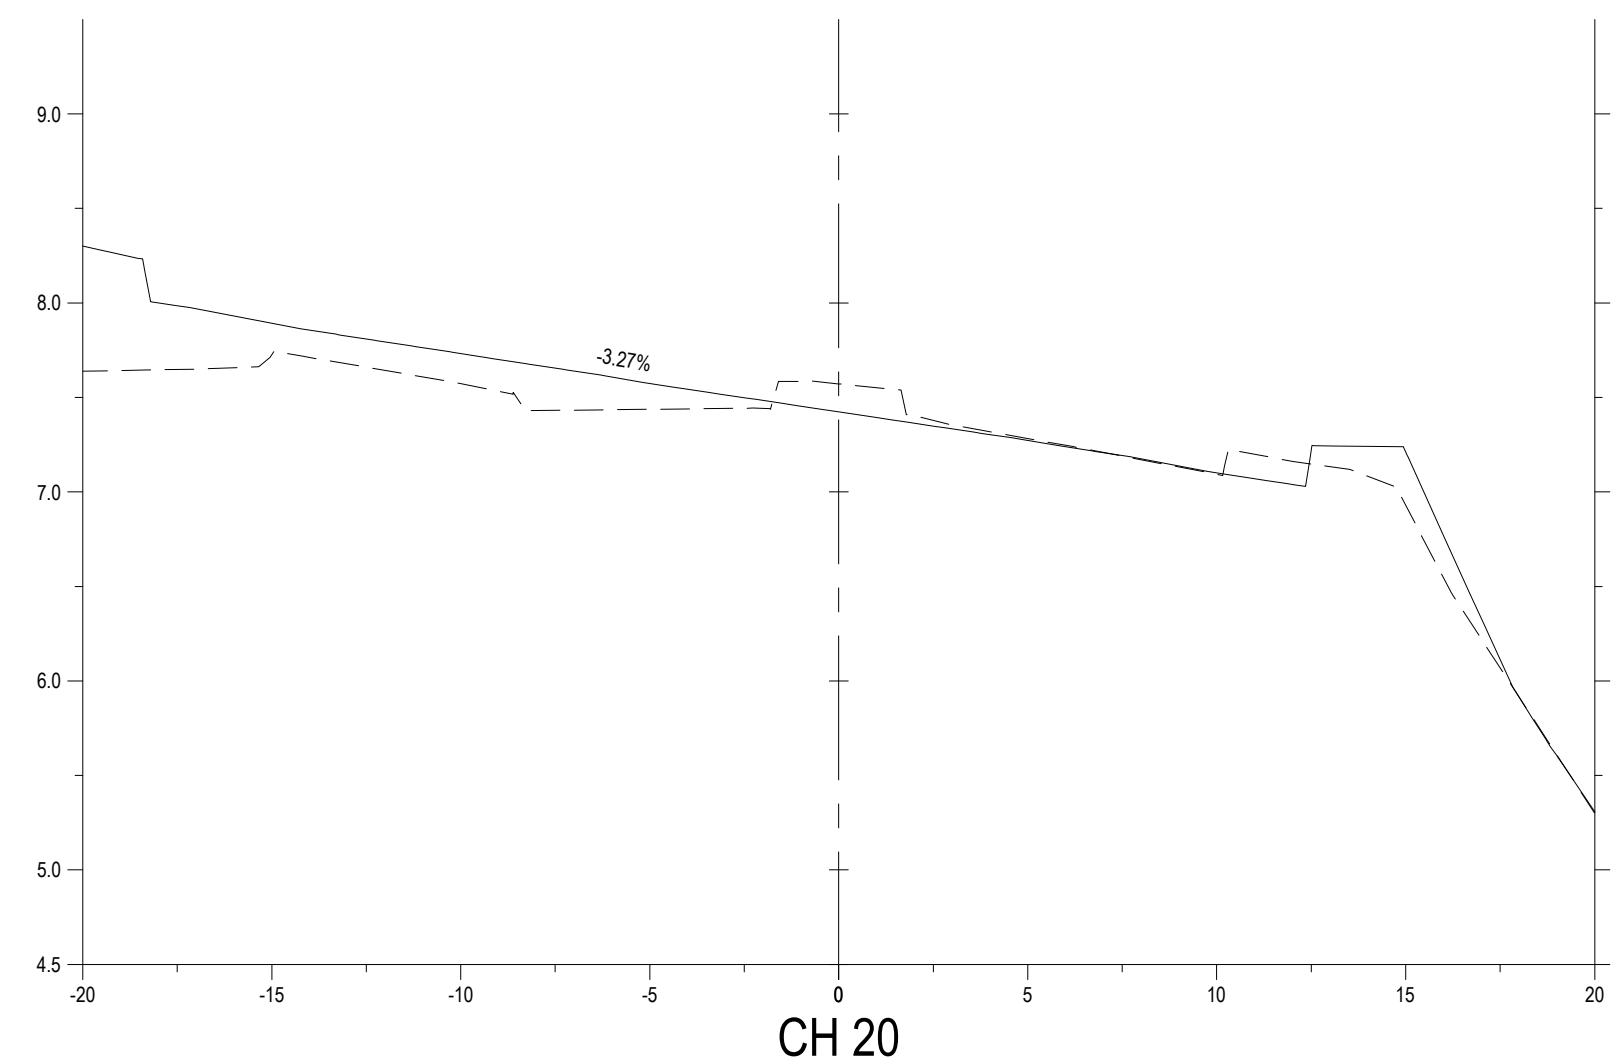
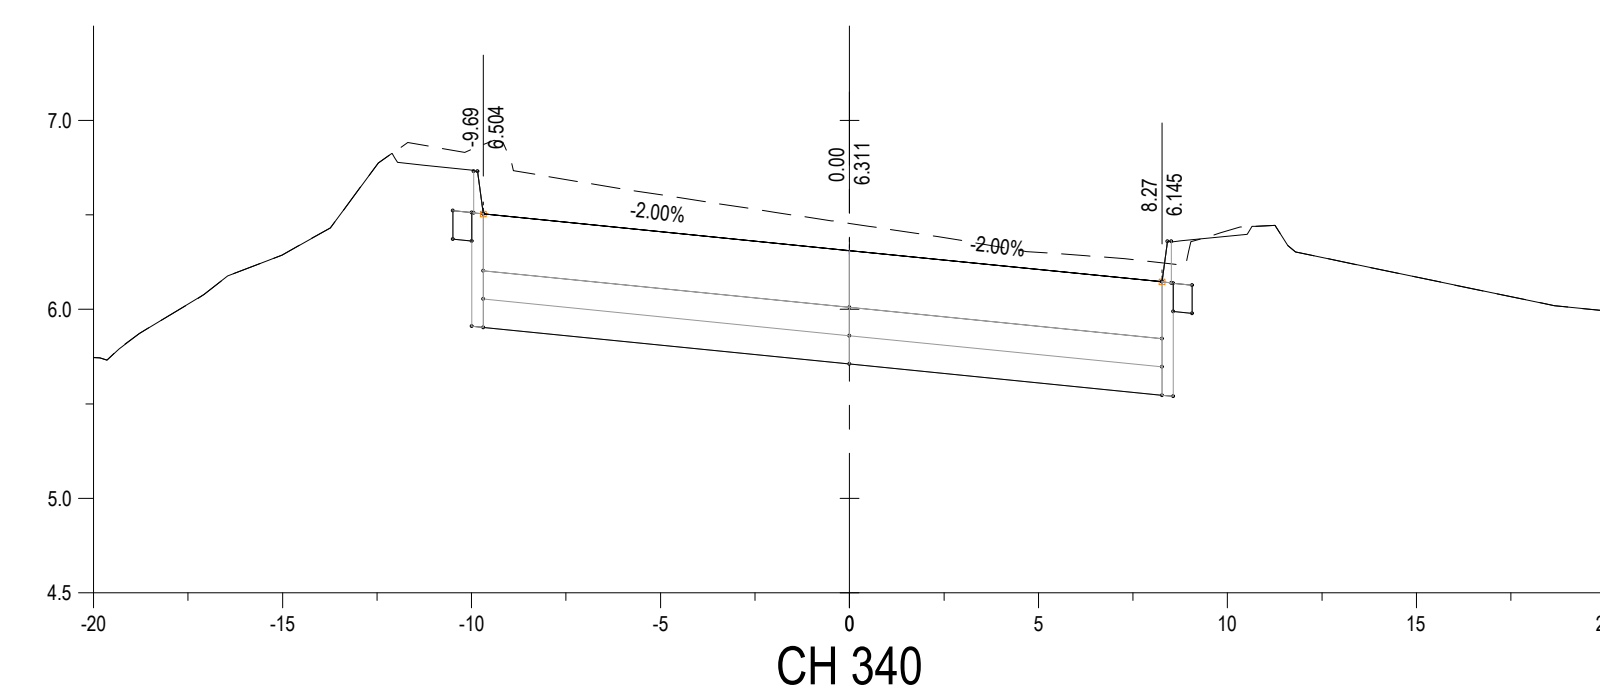
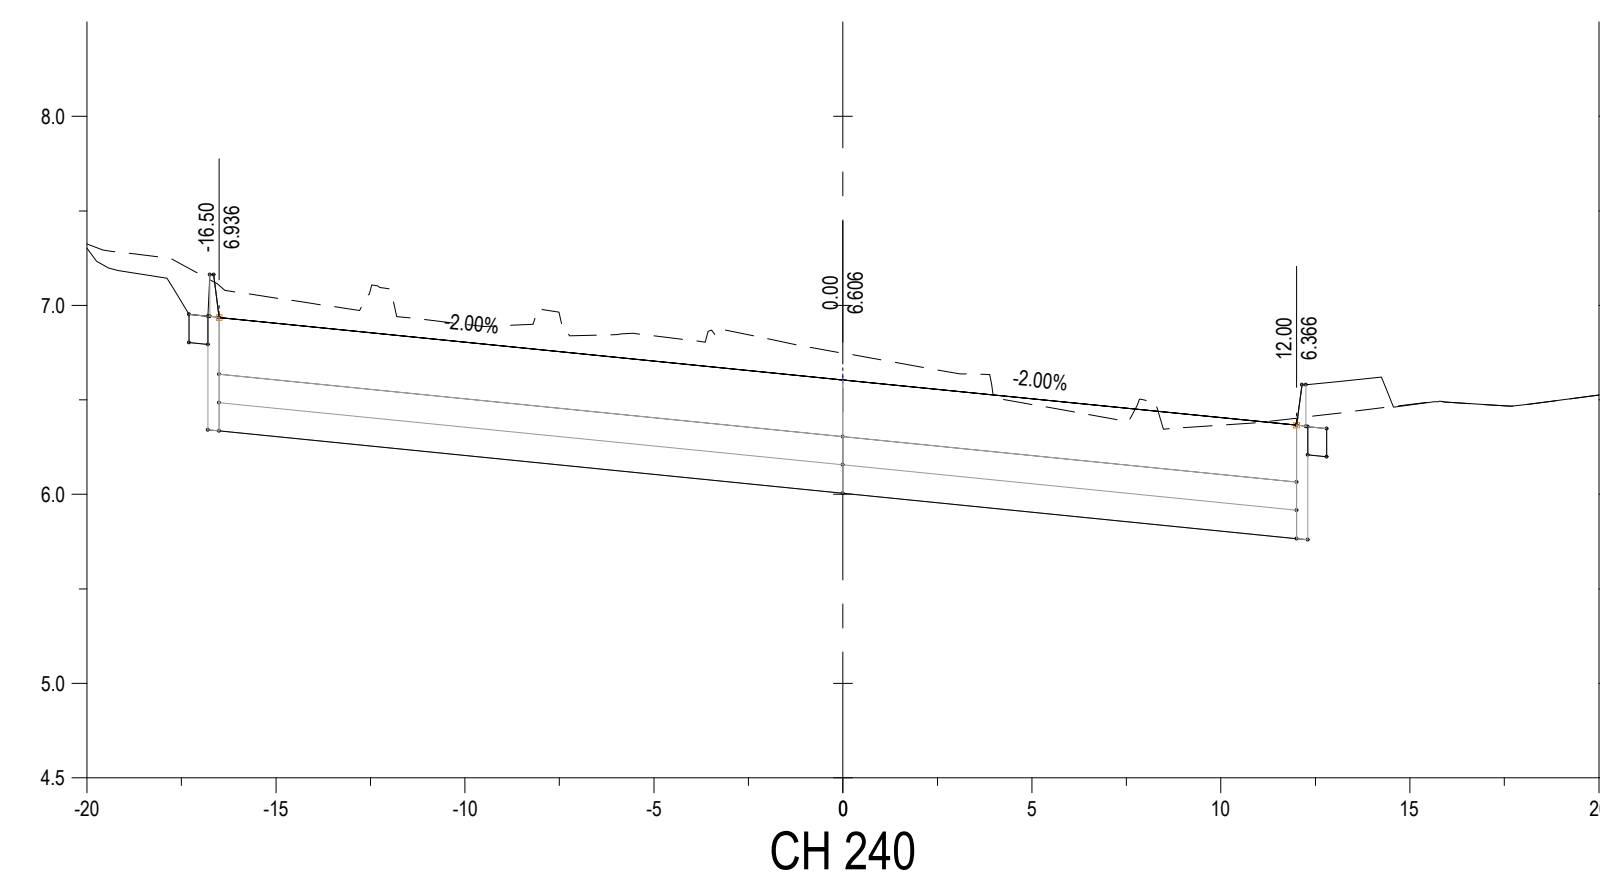
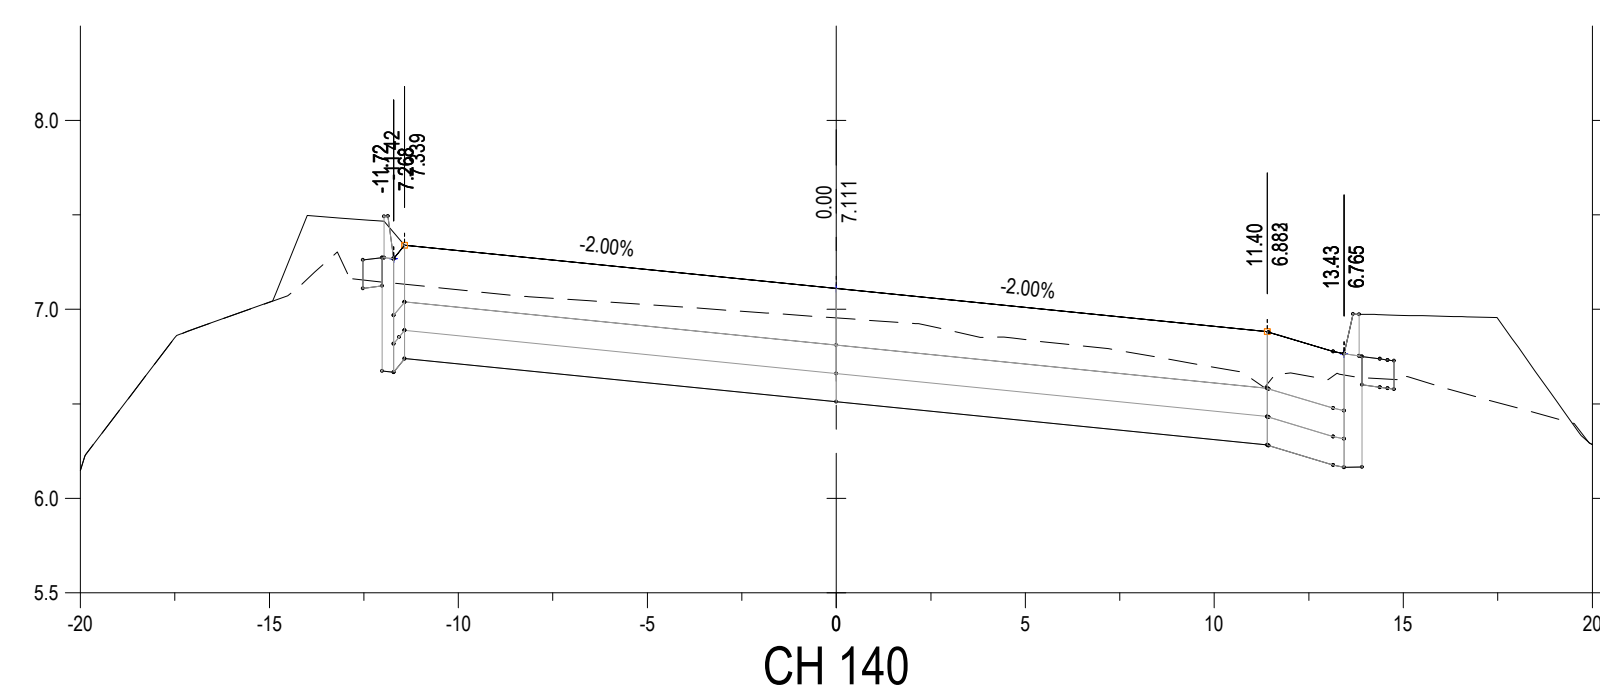
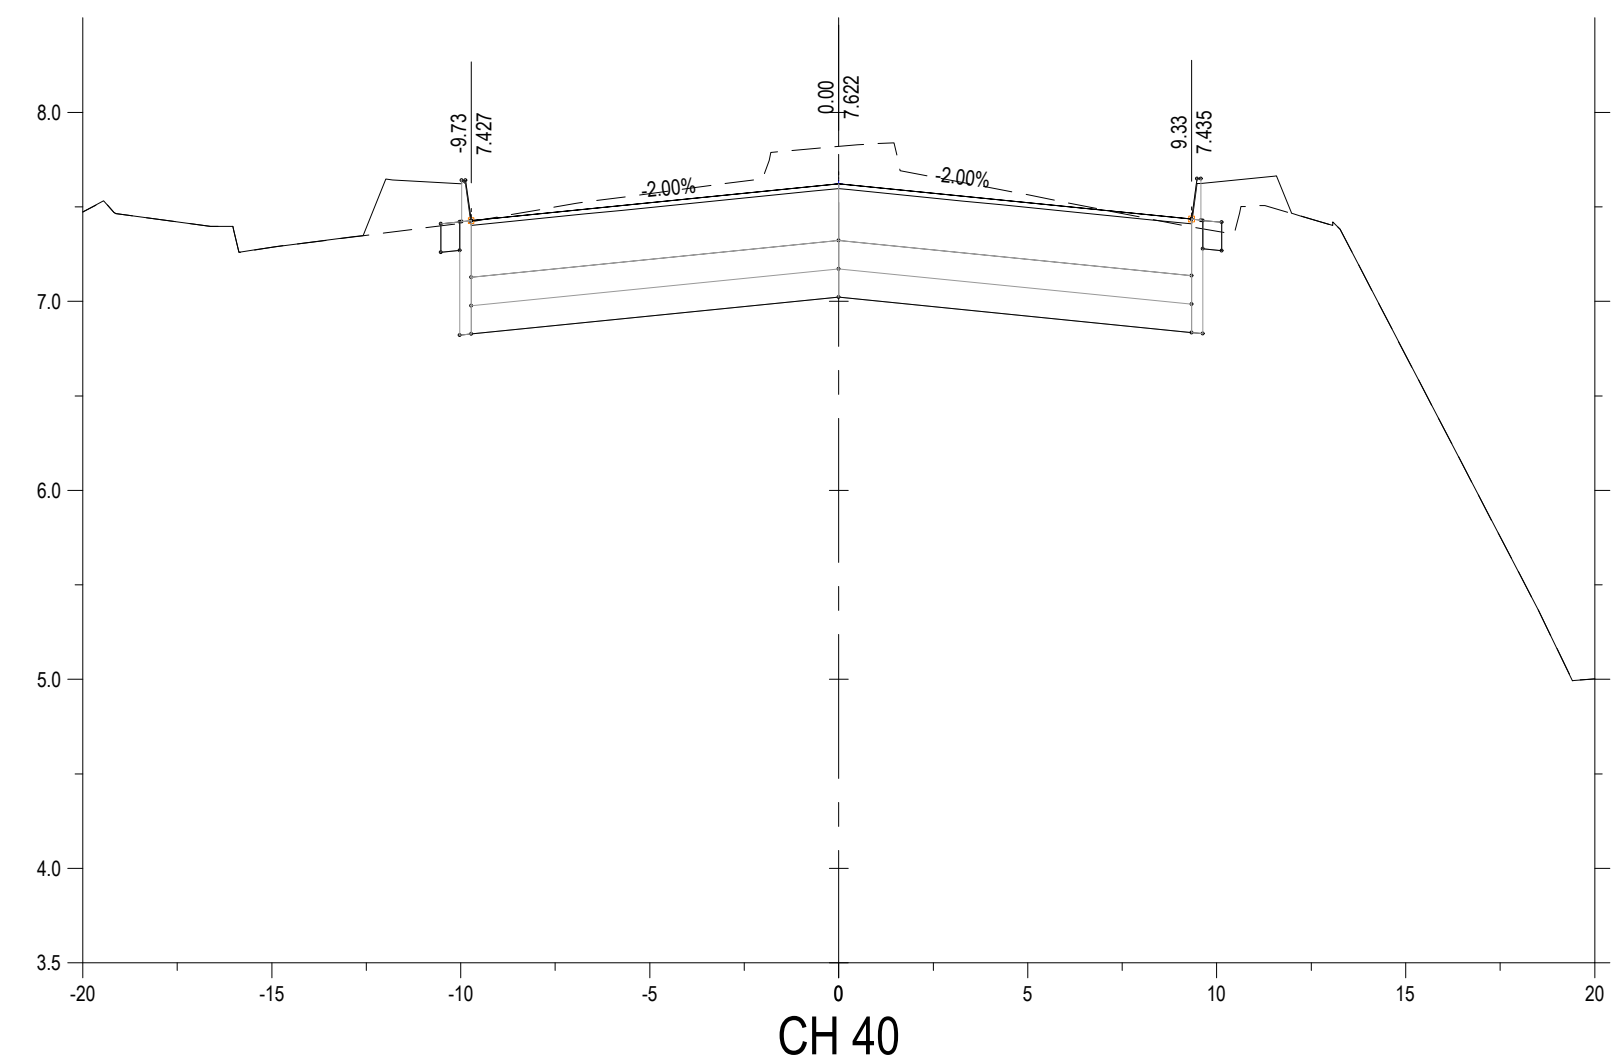
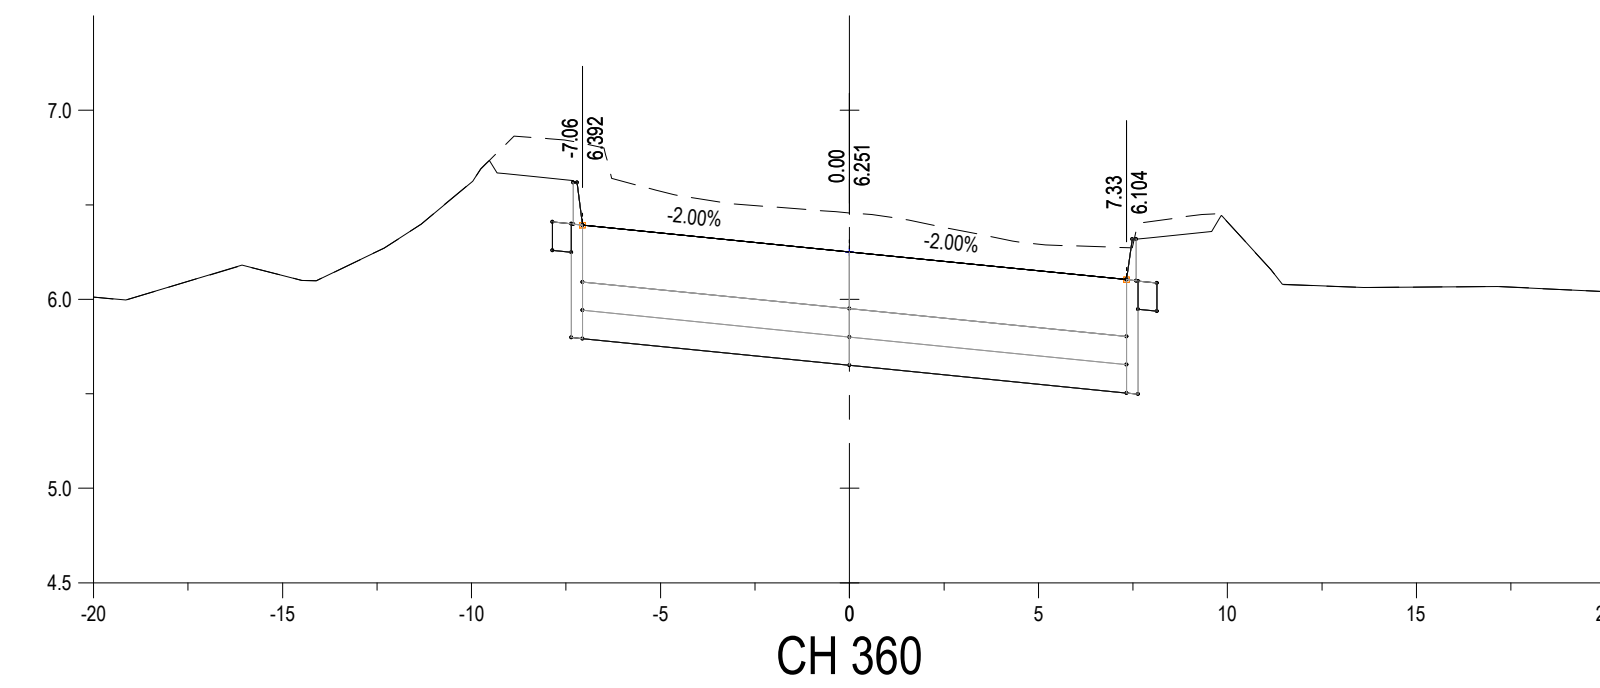
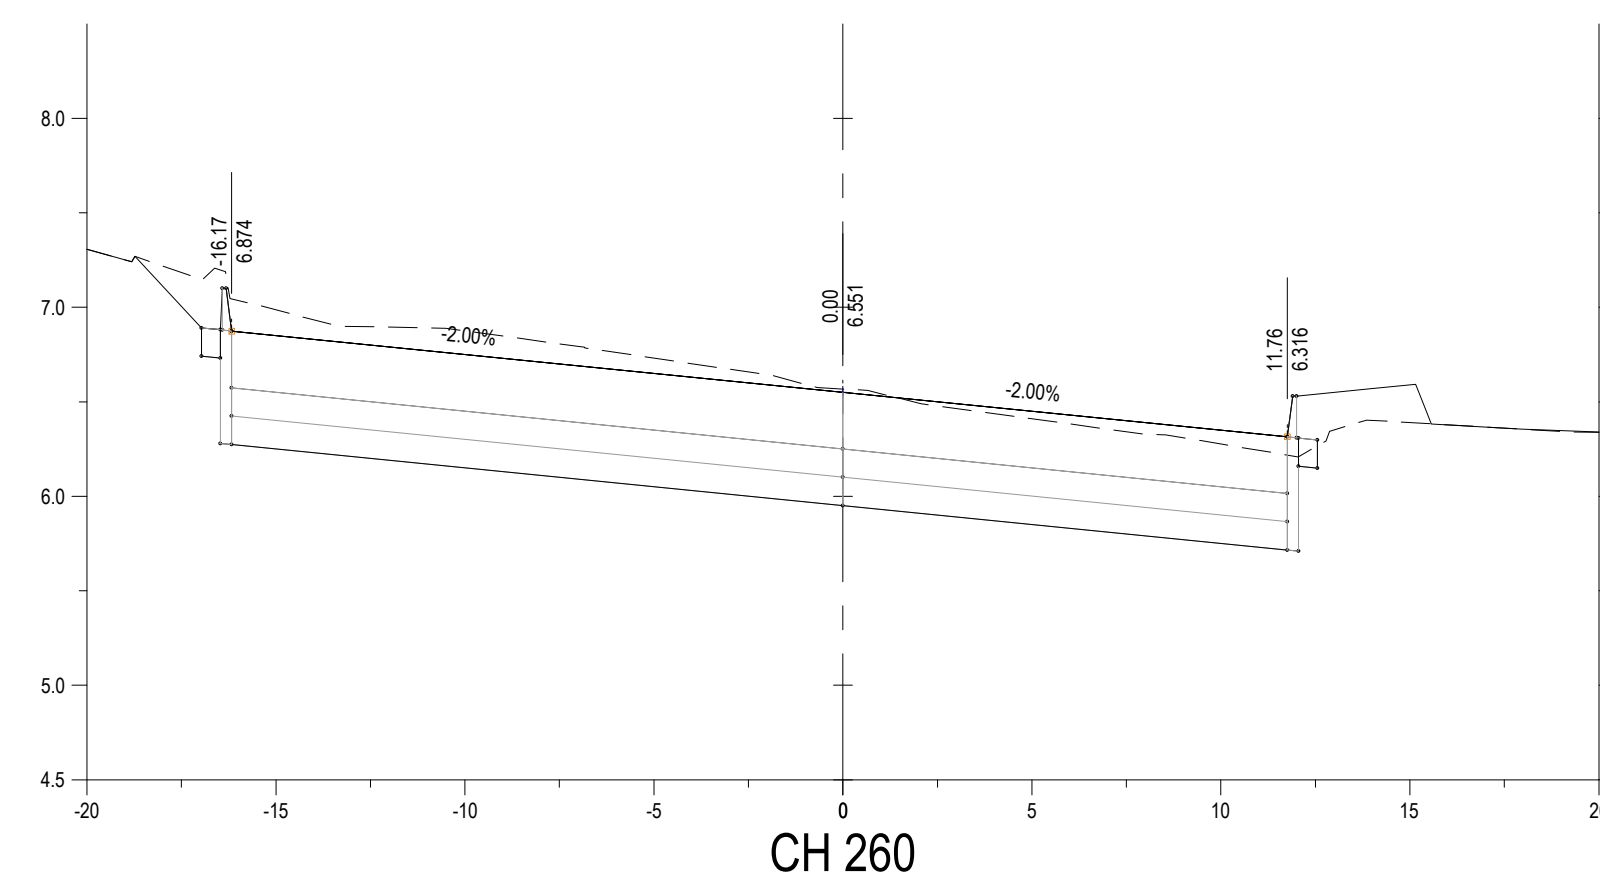
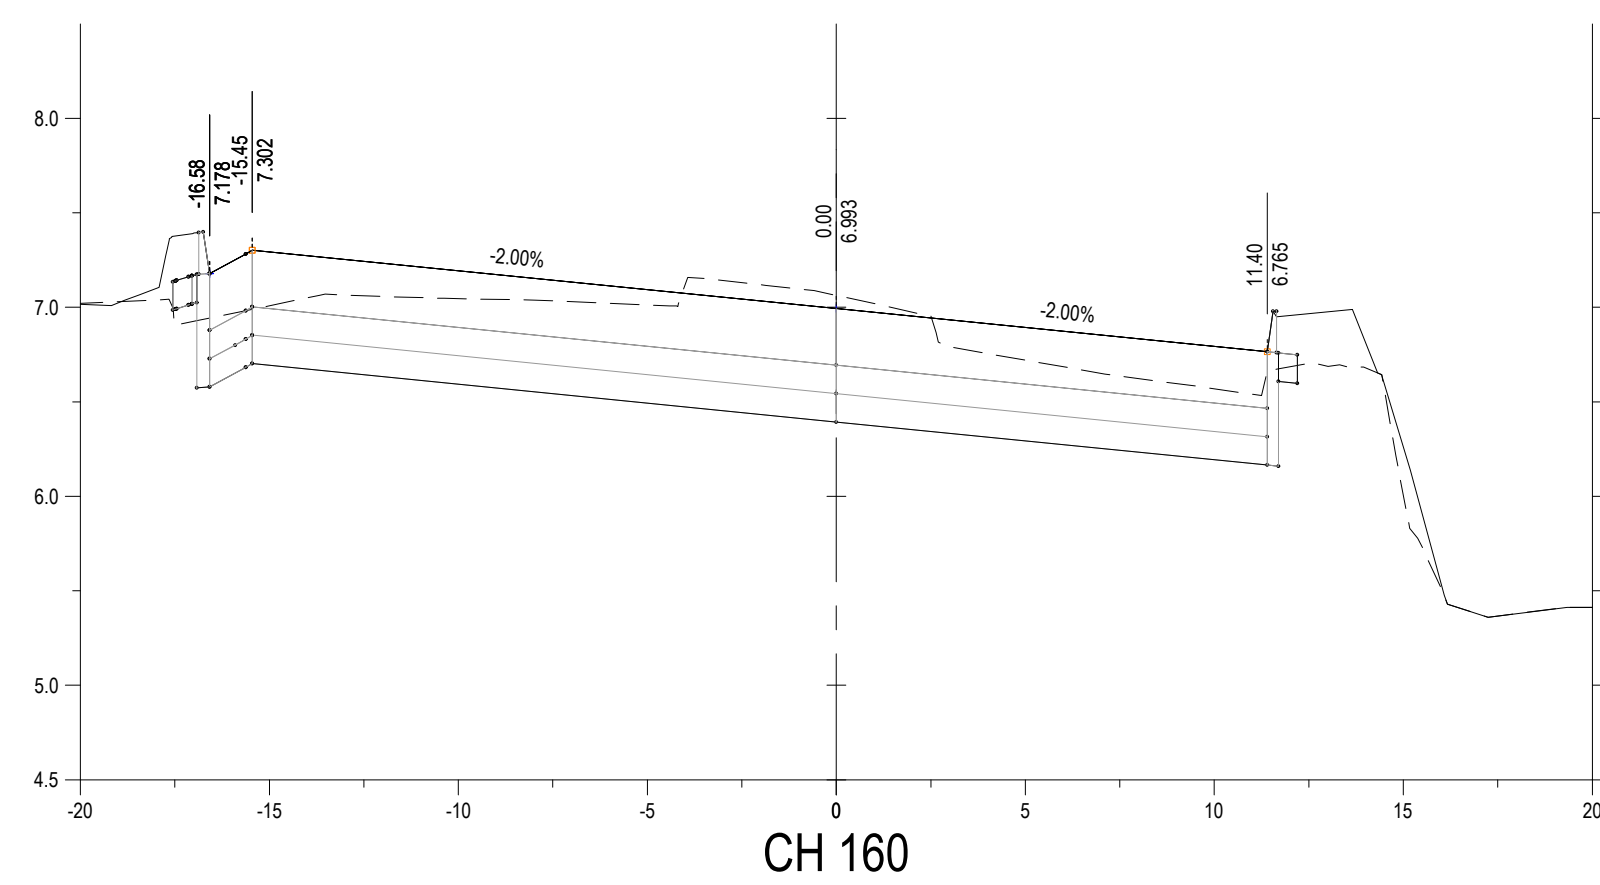
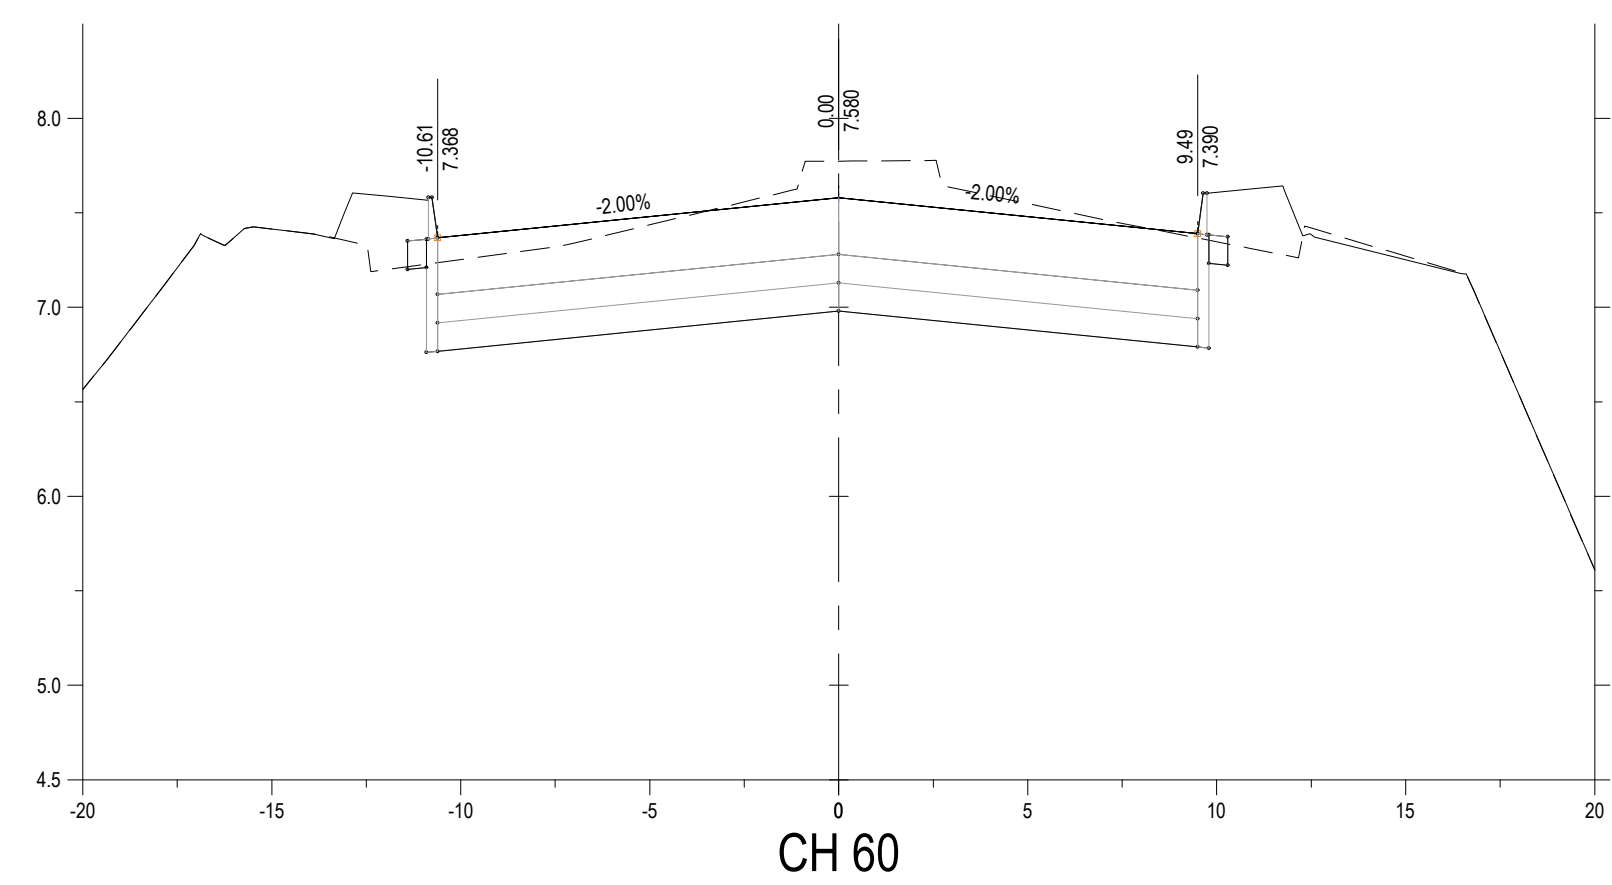
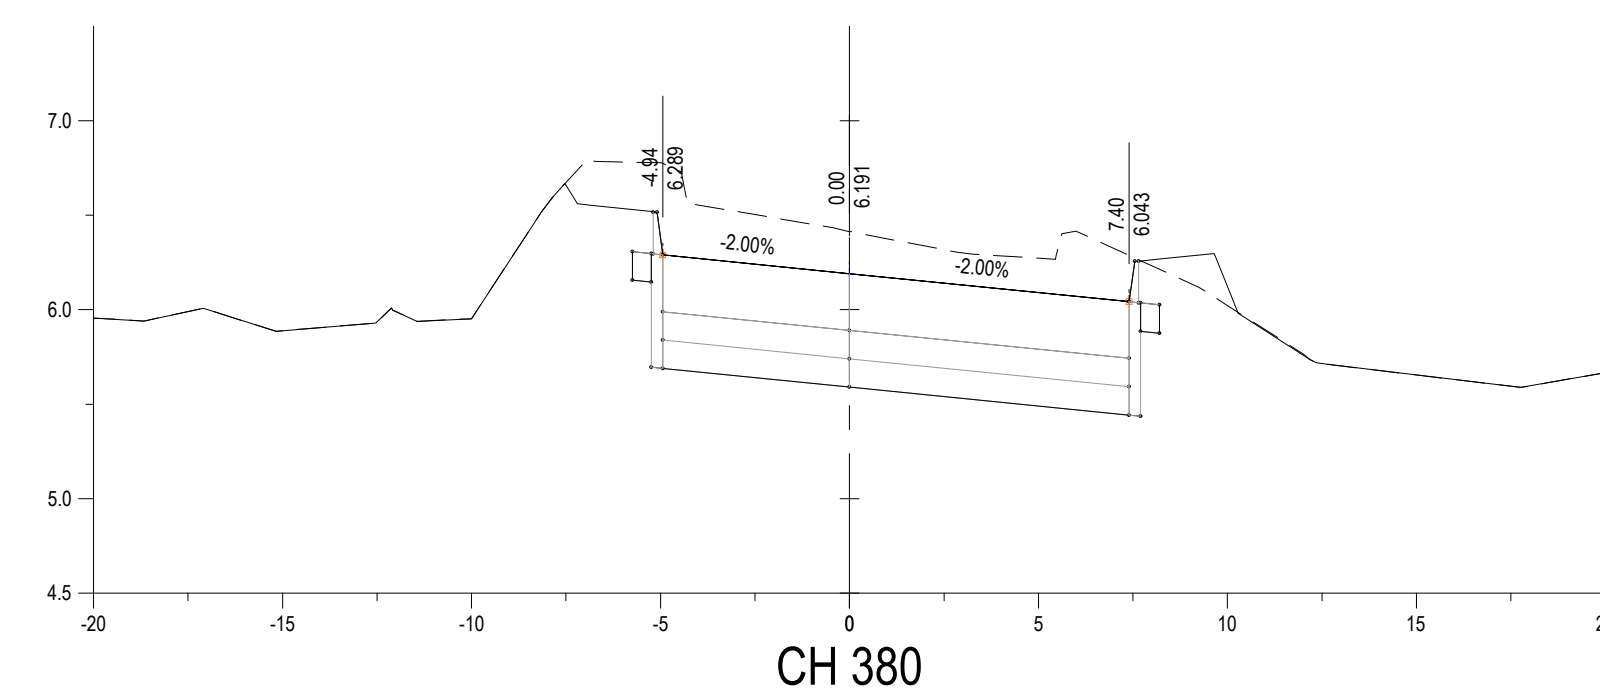
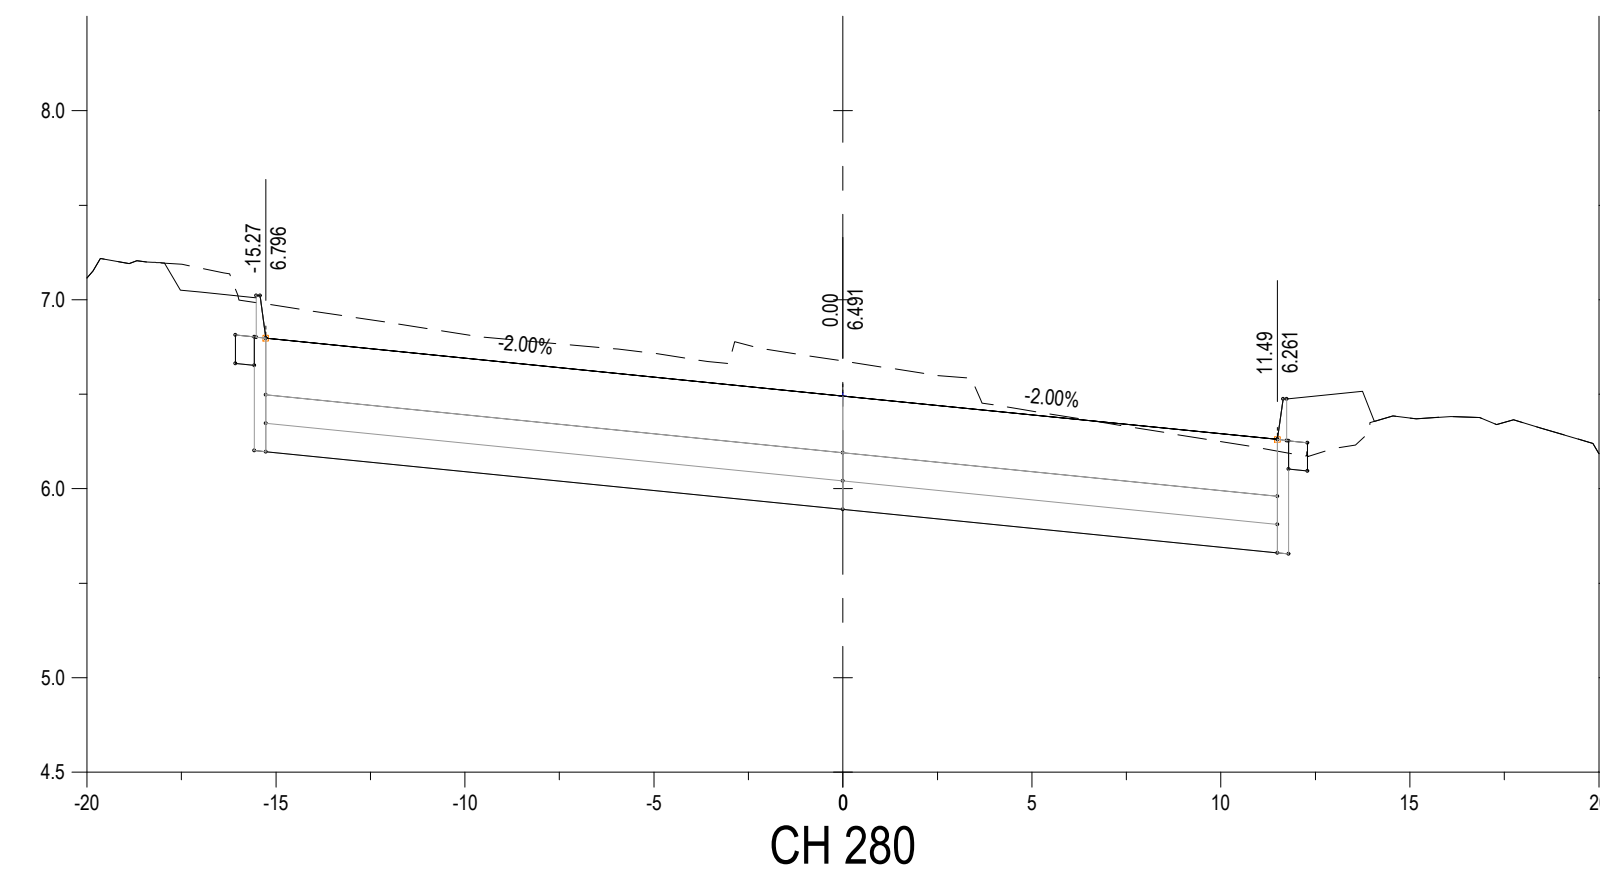


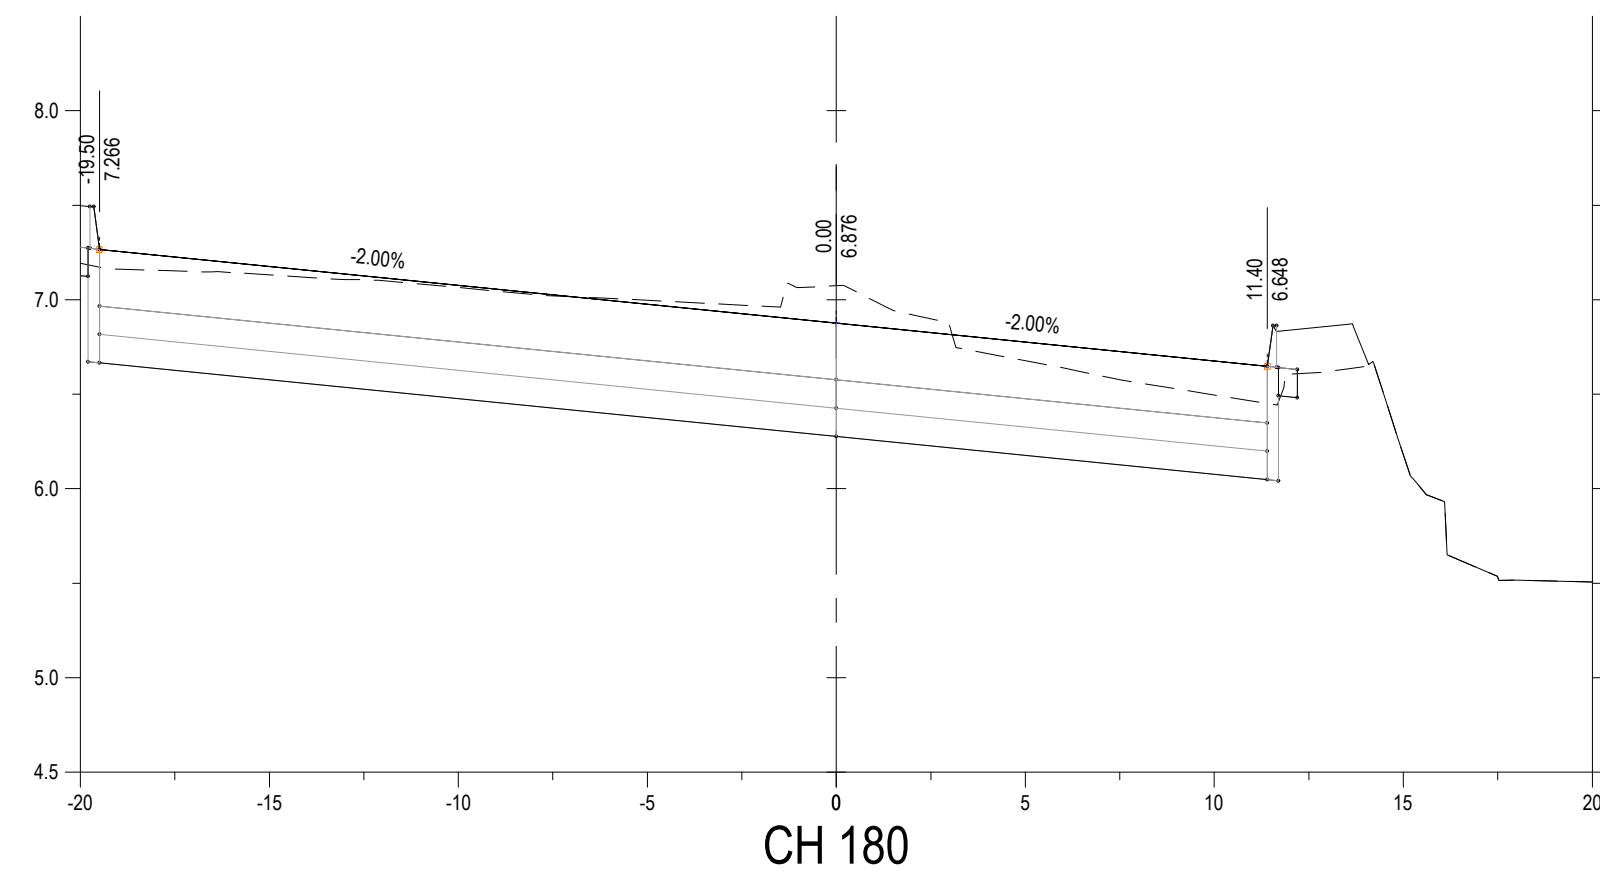

- ## **NOTES**
1. DO NOT SCALE DRAWINGS - ONLY DIMENSIONS SHOWN TO BE USED.
 2. THE CONTRACTOR SHALL VERIFY ALL CONDITIONS, DIMENSIONS AND LEVELS ON THE SITE AND NOTIFY THE NEC SUPERVISOR OF ANY VARIATIONS BEFORE CONSTRUCTION.
 3. ALL LEVELS ARE IN METERS TO MEAN SEA LEVEL.
 4. DRAWINGS MUST BE READ IN CONJUNCTION WITH PROJECT SPECIFICATIONS AND GENERAL NOTES DRAWINGS.
 5. IF APPLICABLE, DRAWINGS SHALL BE READ IN CONJUNCTION WITH ARCHITECT'S DRAWINGS AND ANY DISCREPANCIES TO BE REPORTED TO THE ENGINEER.

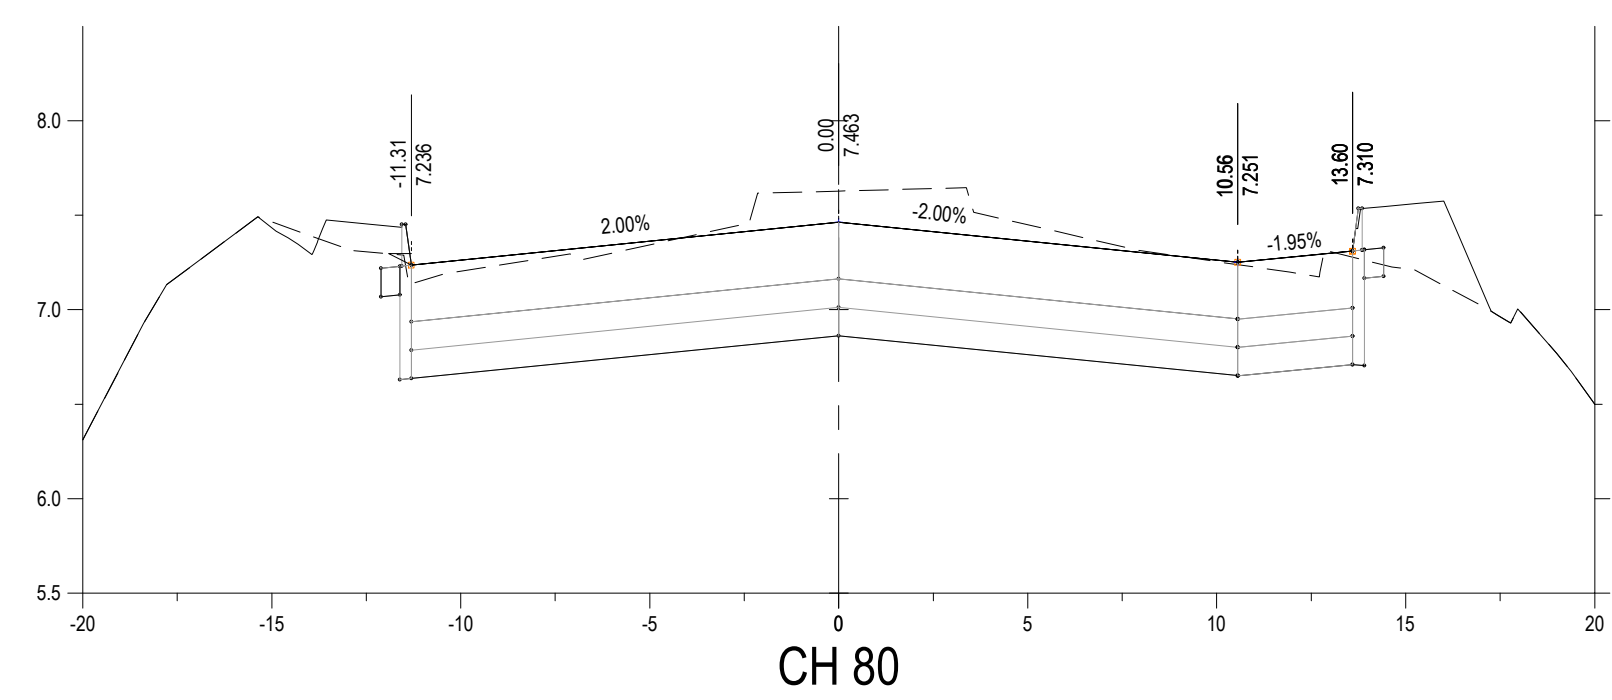

LEGEND	
SYMBOL	DESCRIPTION

[illegible]

E2	FOR TENDER	RR	HVDM	HVDM	18 07 2
E1	FOR TENDER	RR	HVDM	HVDM	26 06 2
NO.	DESCRIPTION	BY	CHKD	APPD	DATE

REVISIONS

This Document including all design and information therein is Confidential Intellectual Property of Transnet. Copyright and all other rights are reserved by Transnet. This Document may only be used for its intended purpose.

ZUTARI
IMPACT. ENGINEERED.


CONTRACTOR / CONSULTANT				
TITLE	NAME	SIGN	DATE	
DRAWN	W. BOTES		18	07
CHECKED	H. VAN DER MERWE		18	07
DESIGNED	R. RANGE		18	07
CHECKED	H. VAN DER MERWE		18	07

PR.ENG. / PR.TECH./PR. ARCH		
NAME	H. VAN DER MERWE	DATE
SIGNATURE		18 07

REG. NUMBER 201270131	
TITLE	Pr. TechENG

TRANSET NATIONAL PORTS AUTHORITY				
TITLE	NAME	SIGN	DATE	
DRAWN				
CHECKED				
DESIGNED				
CHECKED				

PR.ENG. / PR.TECH./PR. ARCH			
NAME			DATE
SIGNATURE			
REG. NUMBER			
SCALE	HOR 1:200 VERT 1:40		

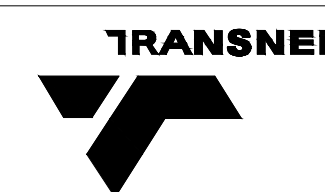

Transnet National Ports Authority
TRANSNET SOC Ltd : REG No. 1990/000900/30
NEWARK ROAD
RICHARDS BAY TEL: 035 788 0067
PO BOX 181, RICHARDS BAY 3900, SOUTH AFRICA

PROJECT / AREA / ASSET / SUBJECT/DRAWING TITLE

PORT OF RICHARDS BAY

PORT ROADS REHABILITATION & UPGRADE
(REPAIRS TO PORT ROADS)

NEWARK ROAD CROSS SECTIONS
CH 0.000 TO CH 380 SHEET 1 OF 10

PAPER SIZE A0	TRANSNET DRW. NO. TBC	REV E2
PROJECT DRG. NO. 1006614-DRG-09-NW-CC-X001		REV T2