

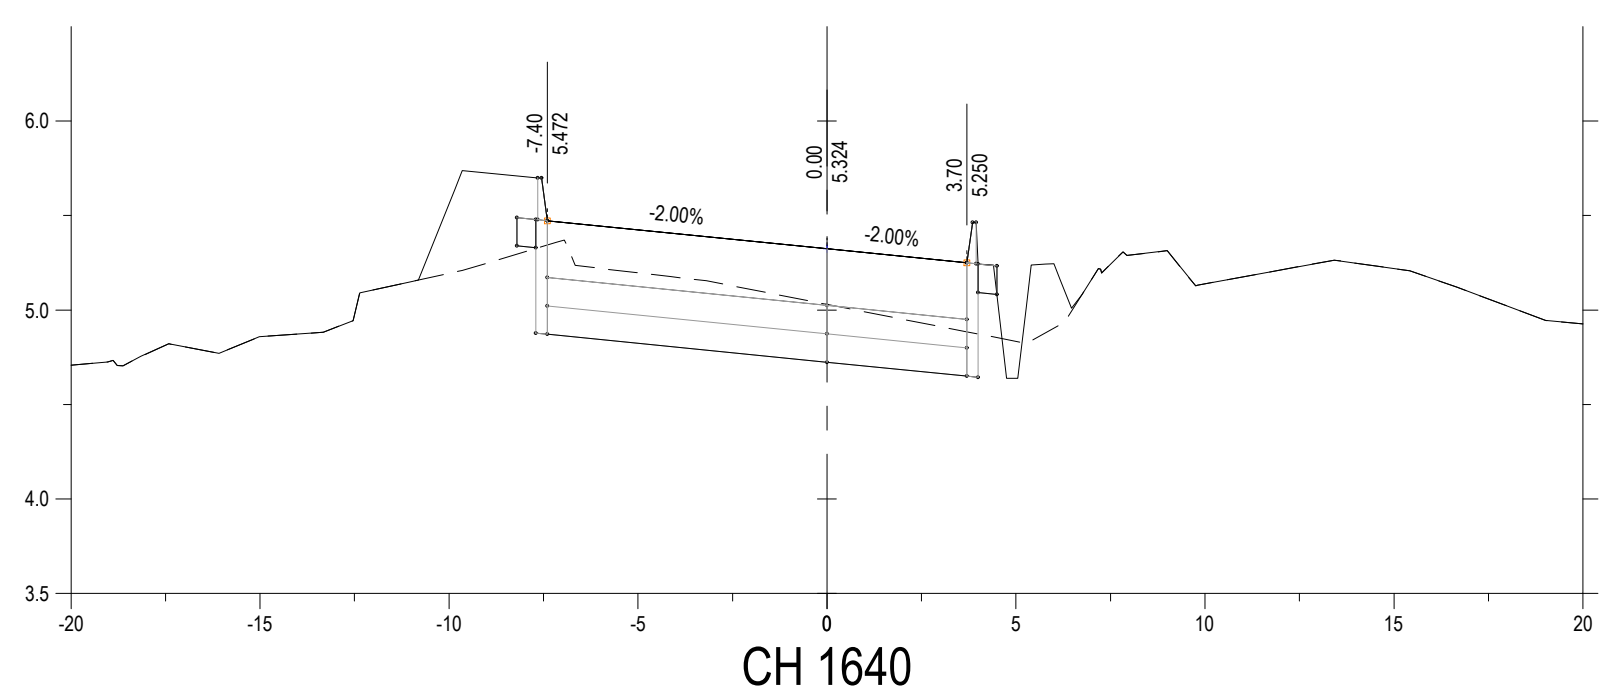
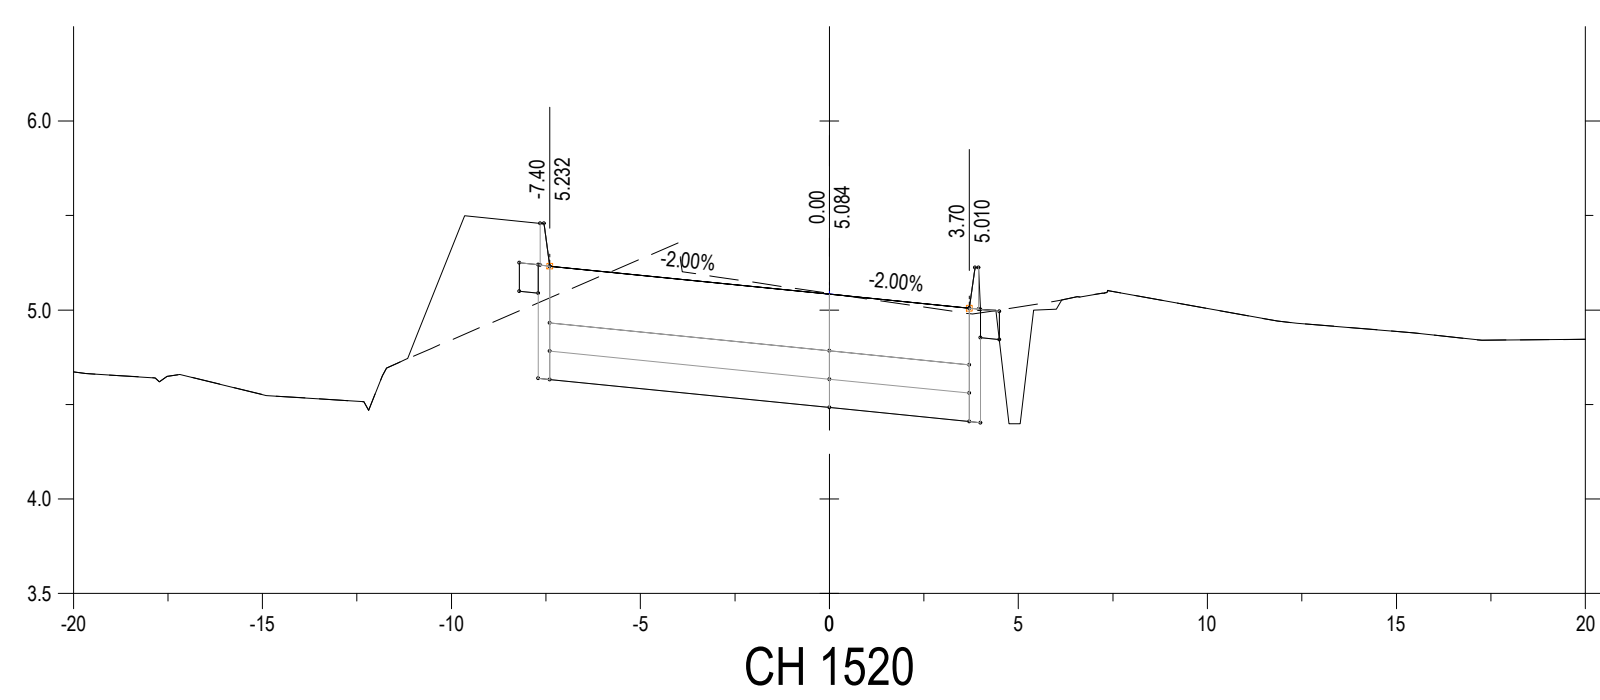
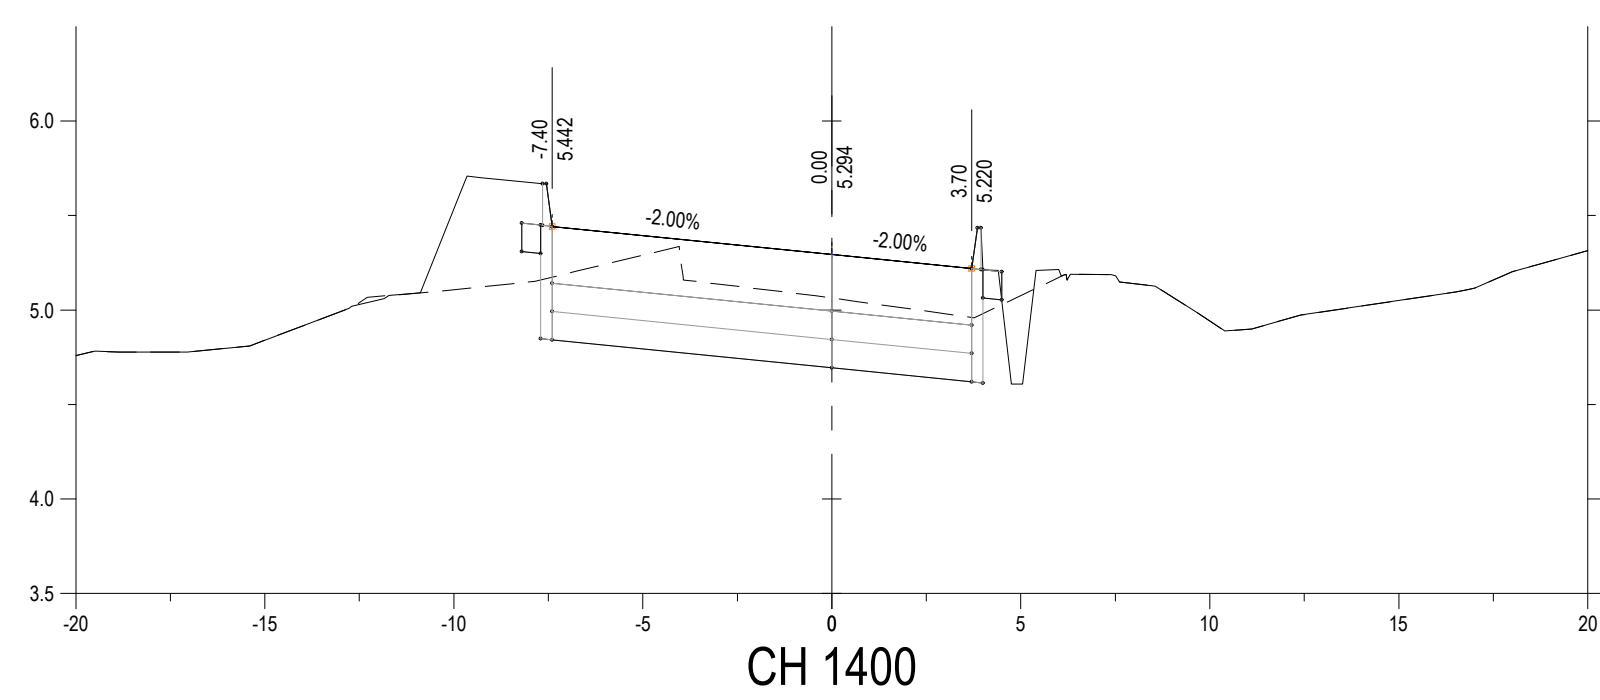
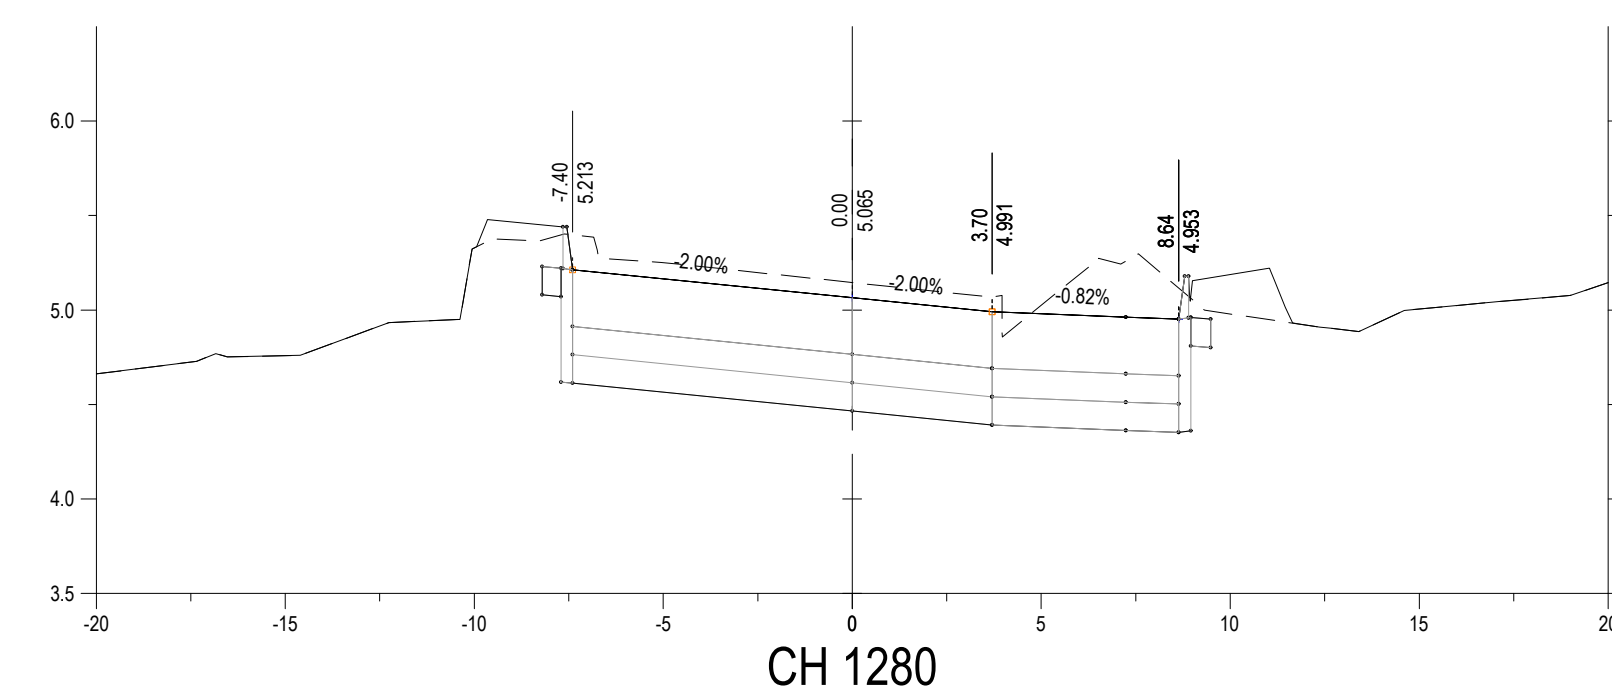
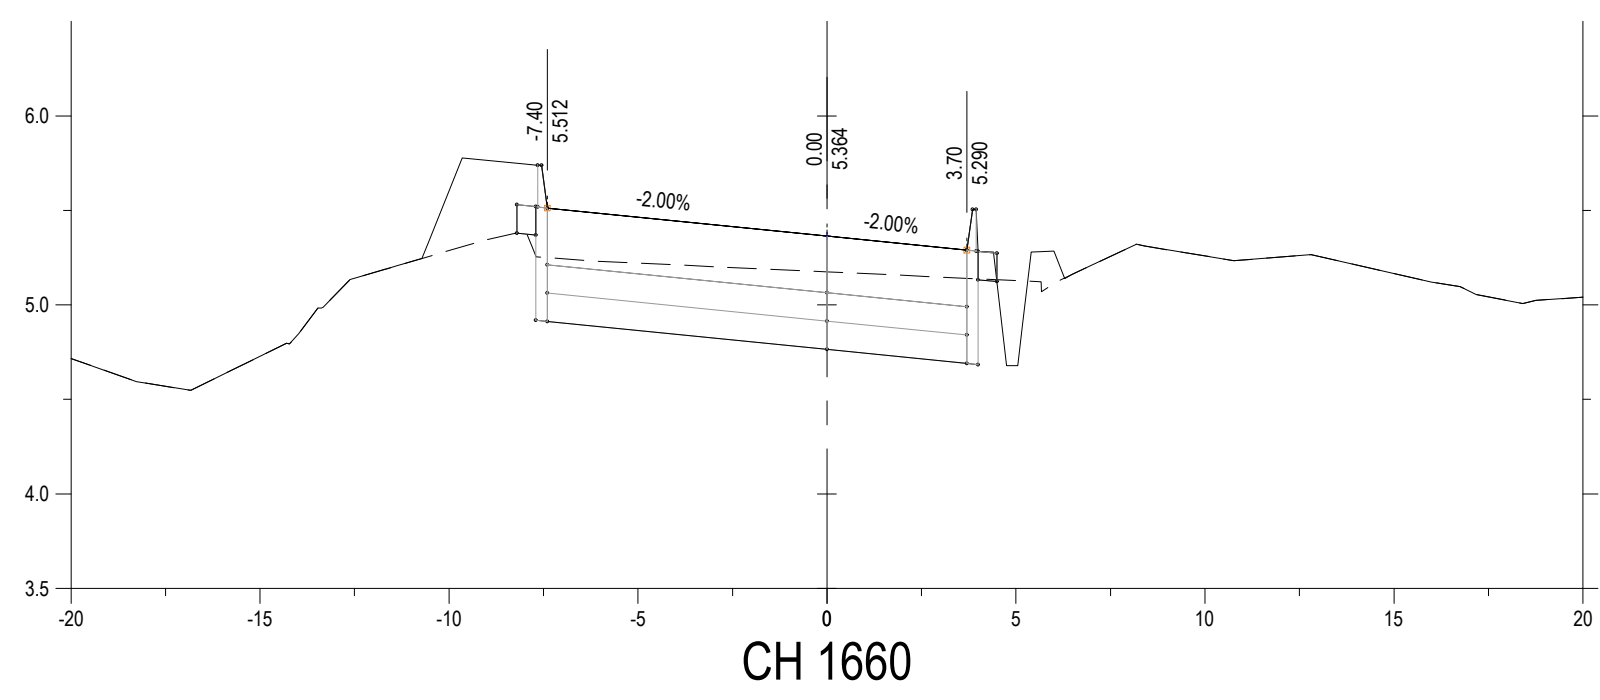
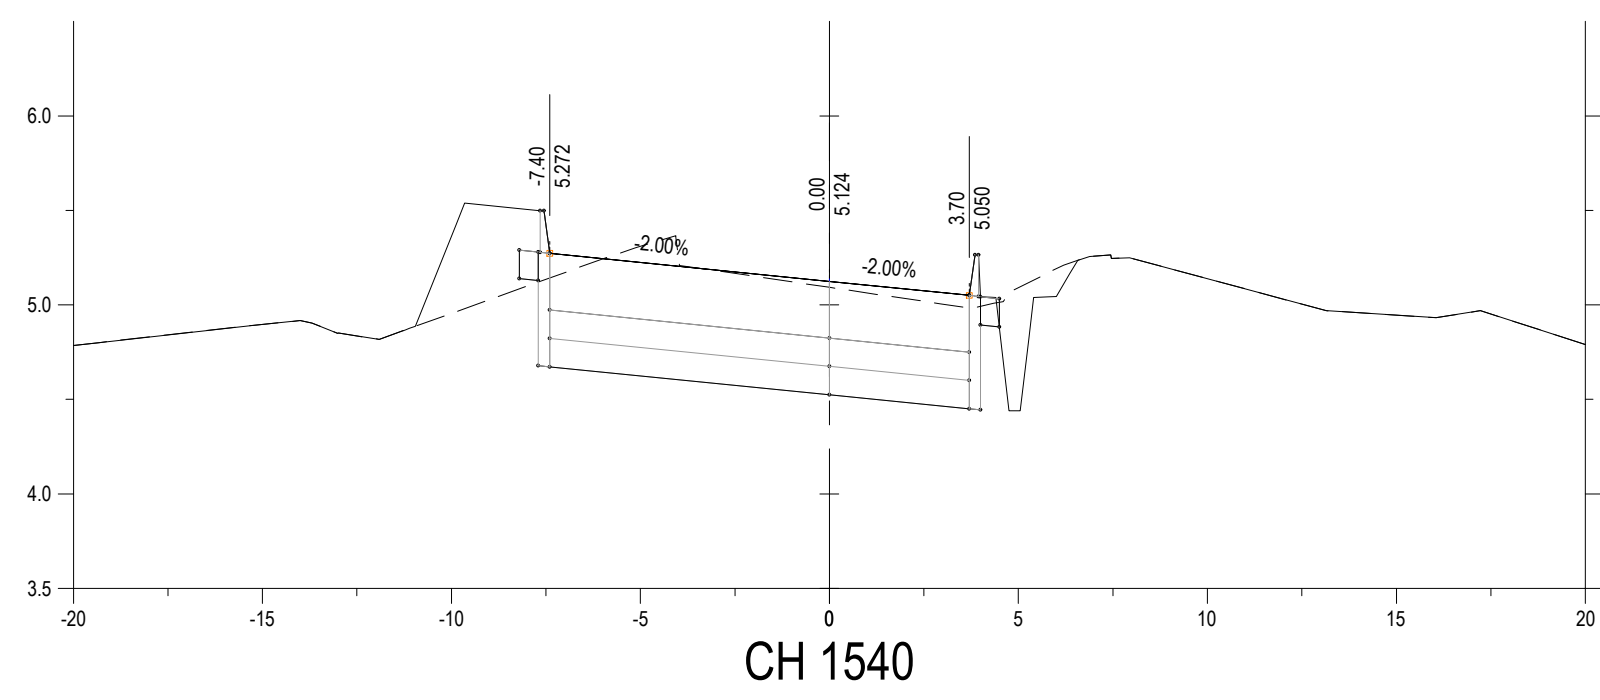
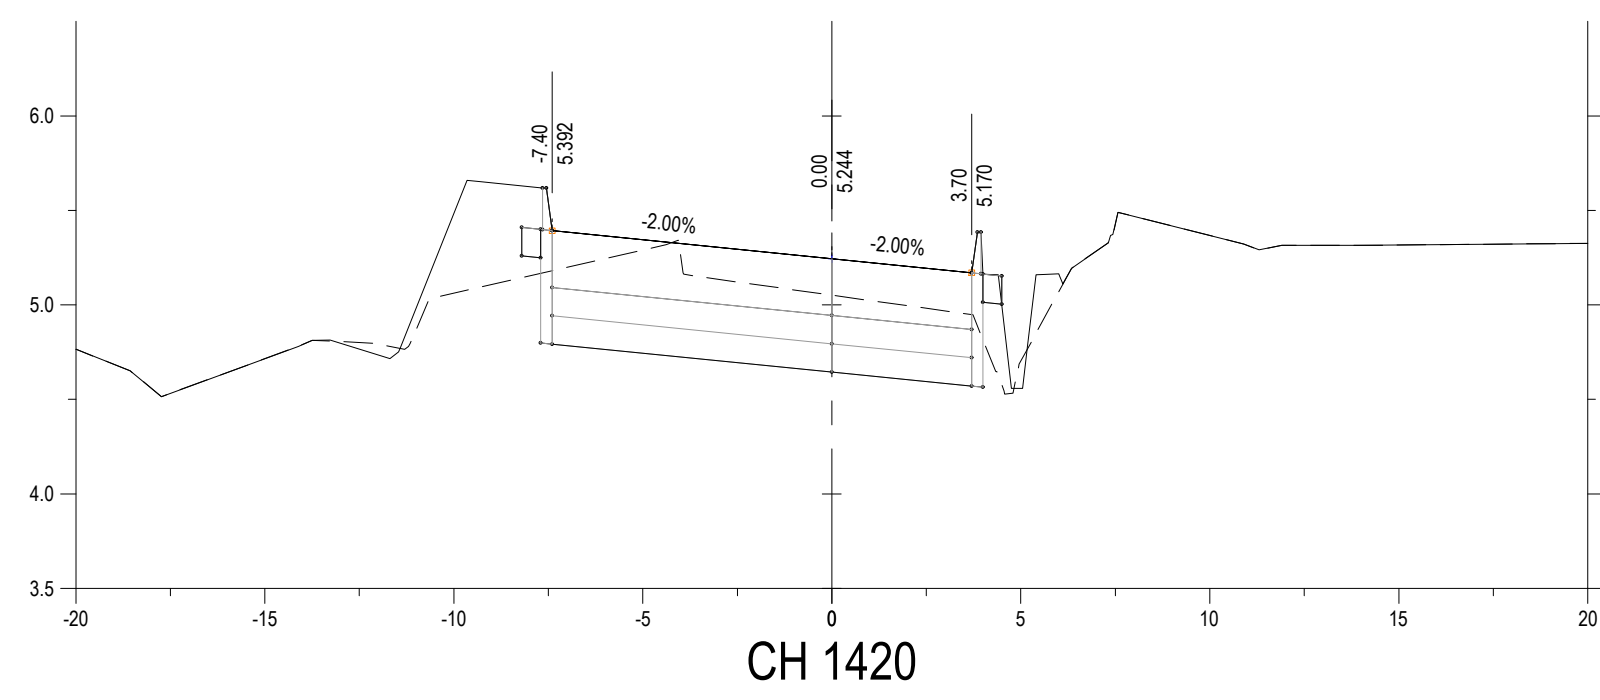
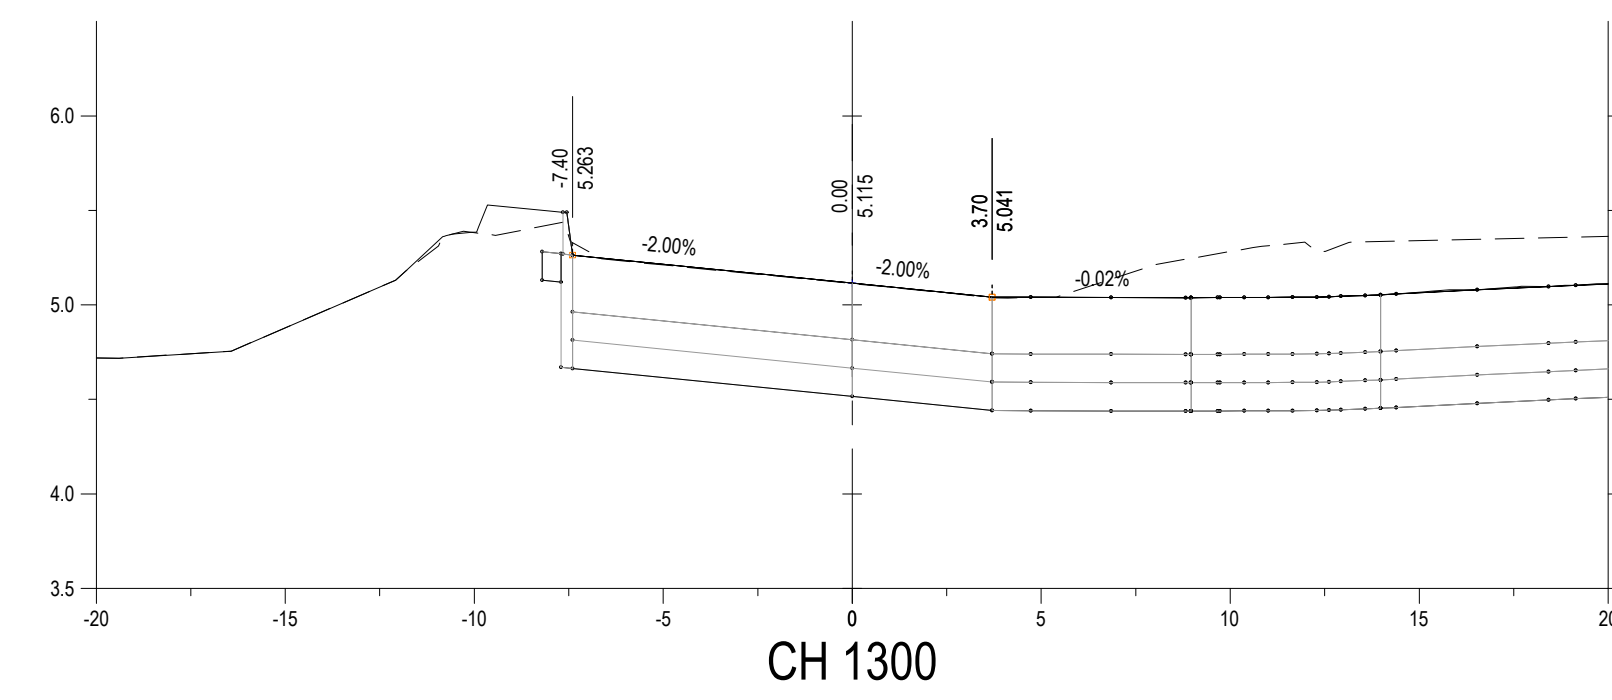
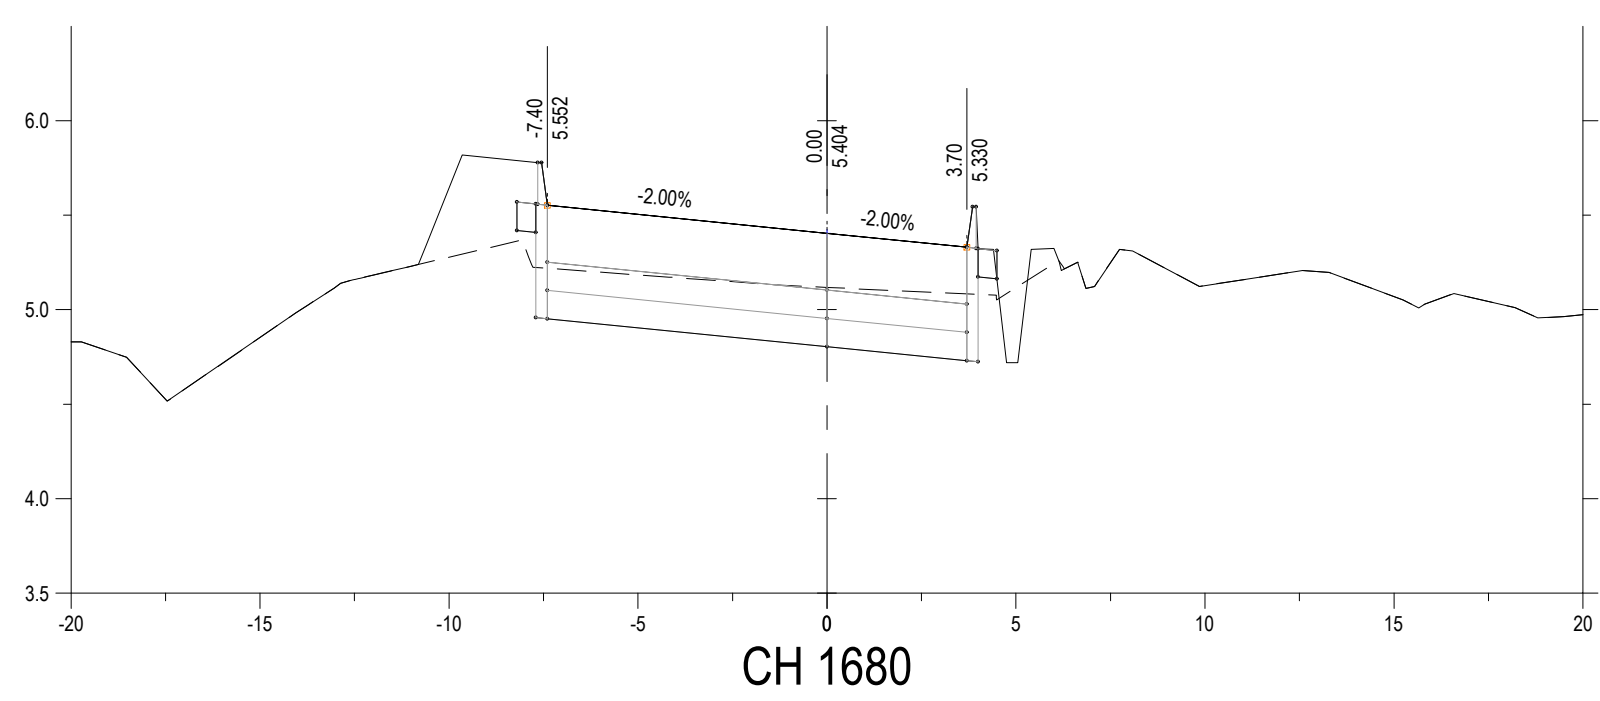
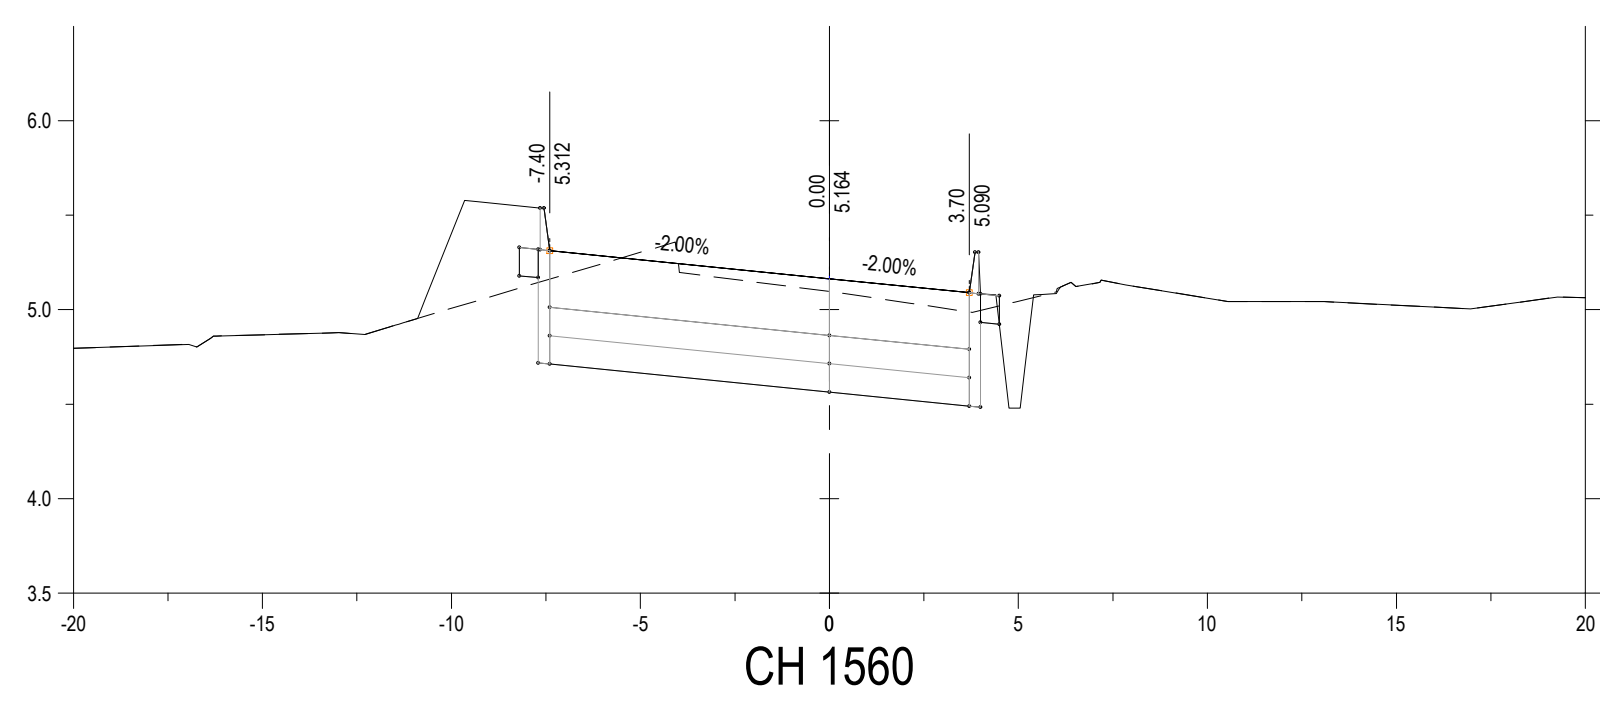
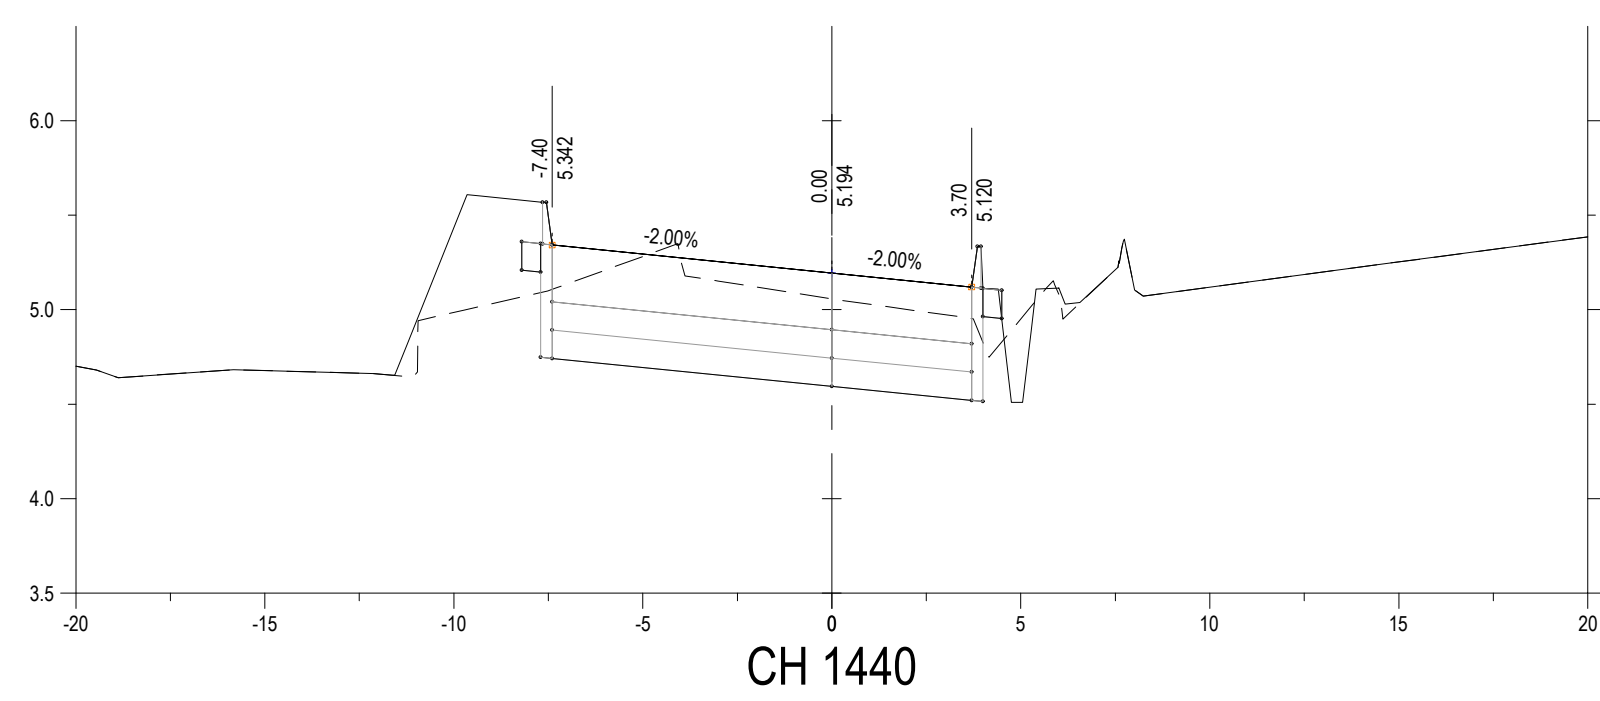
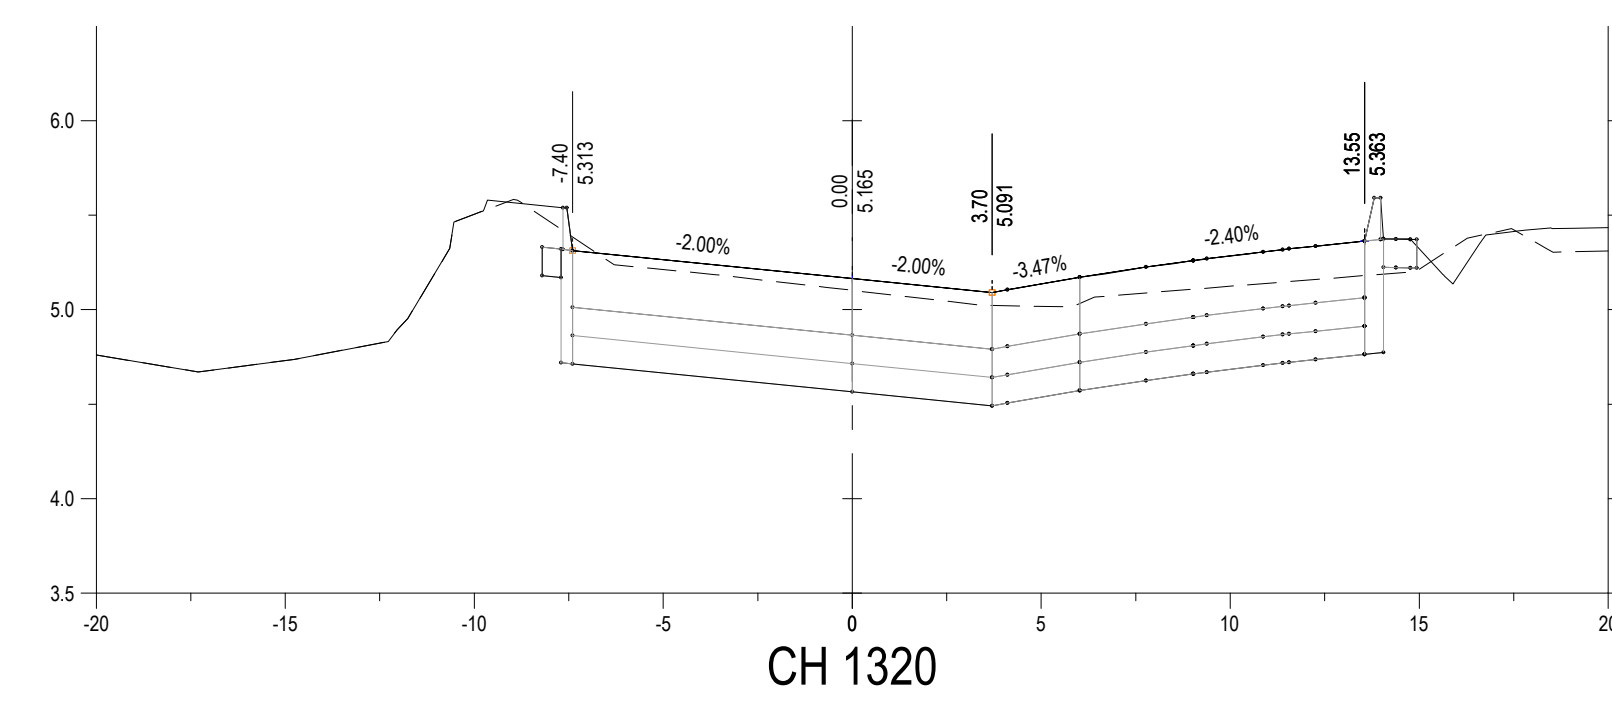
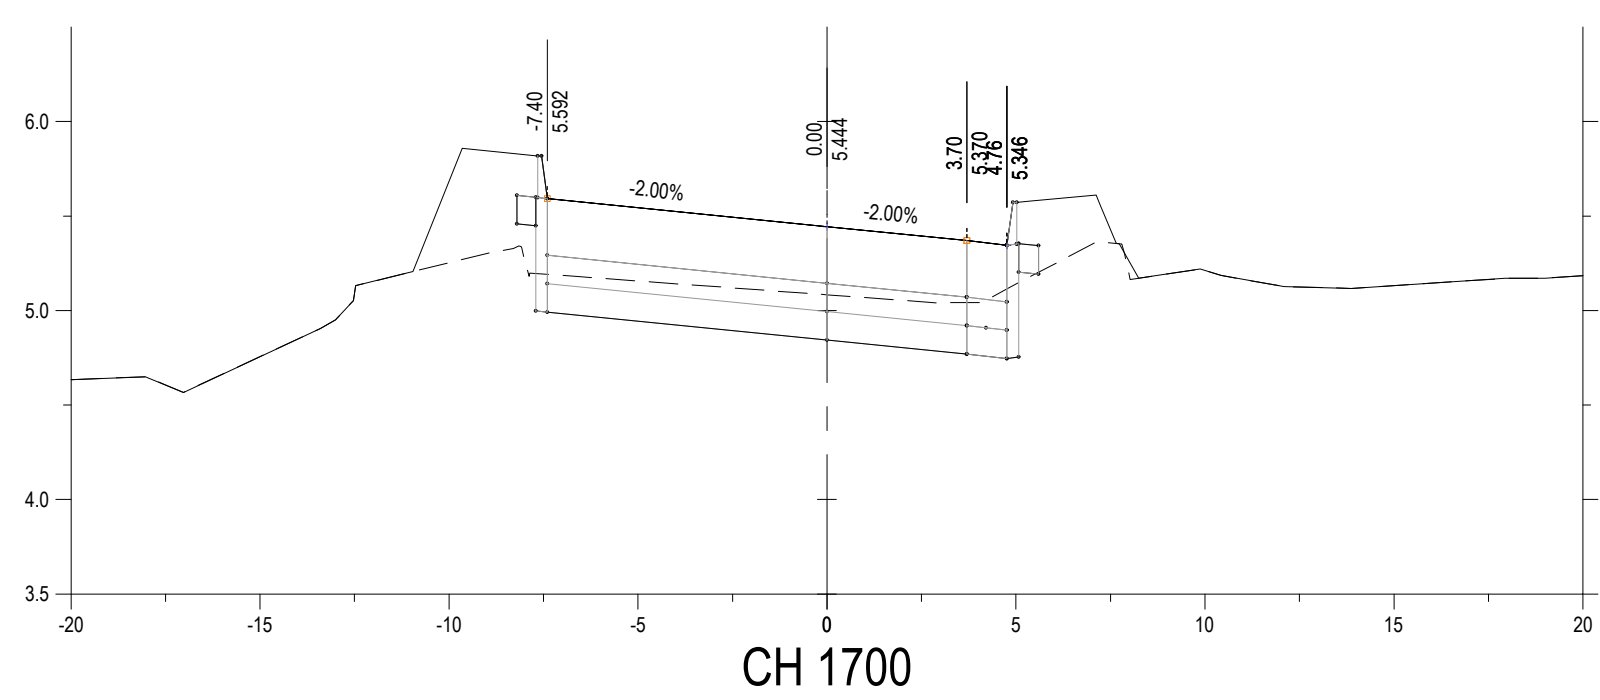
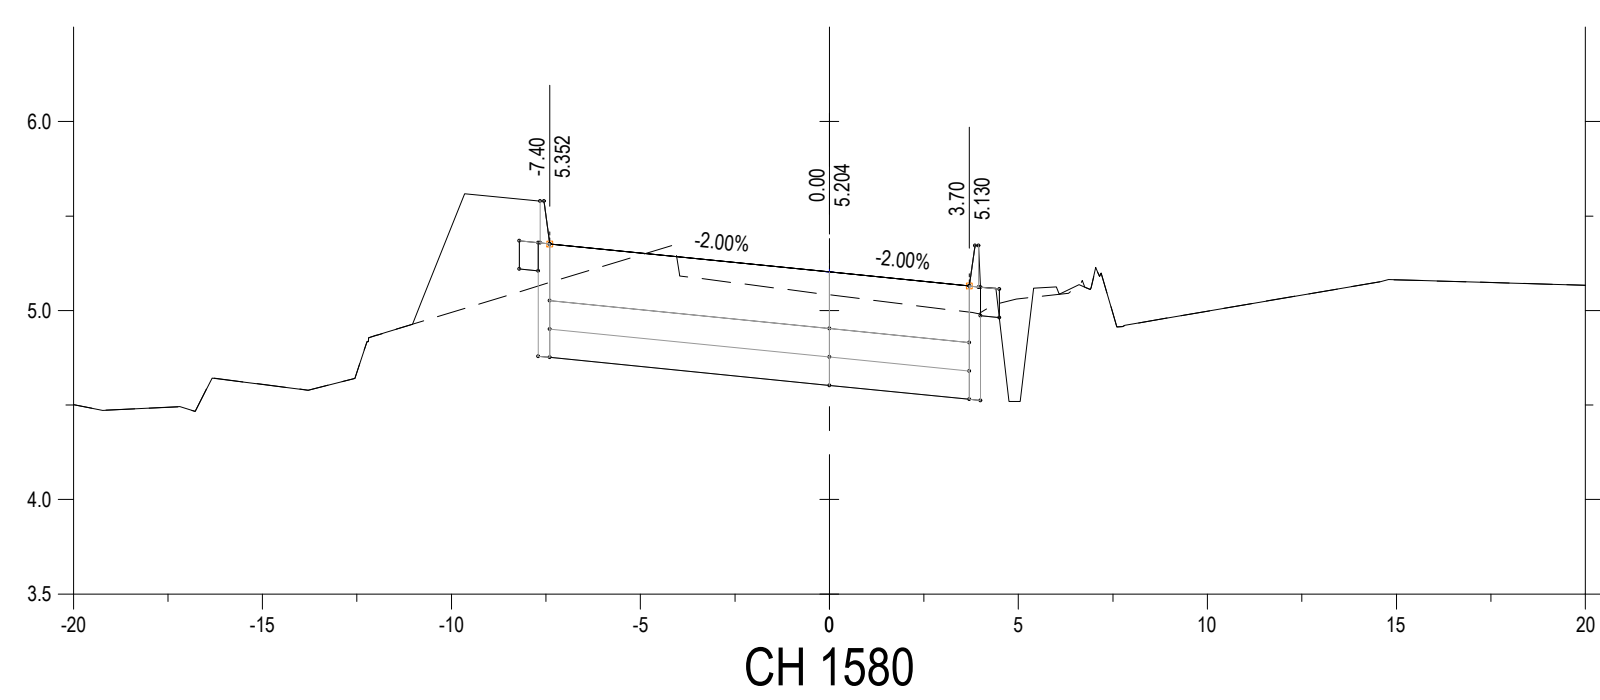
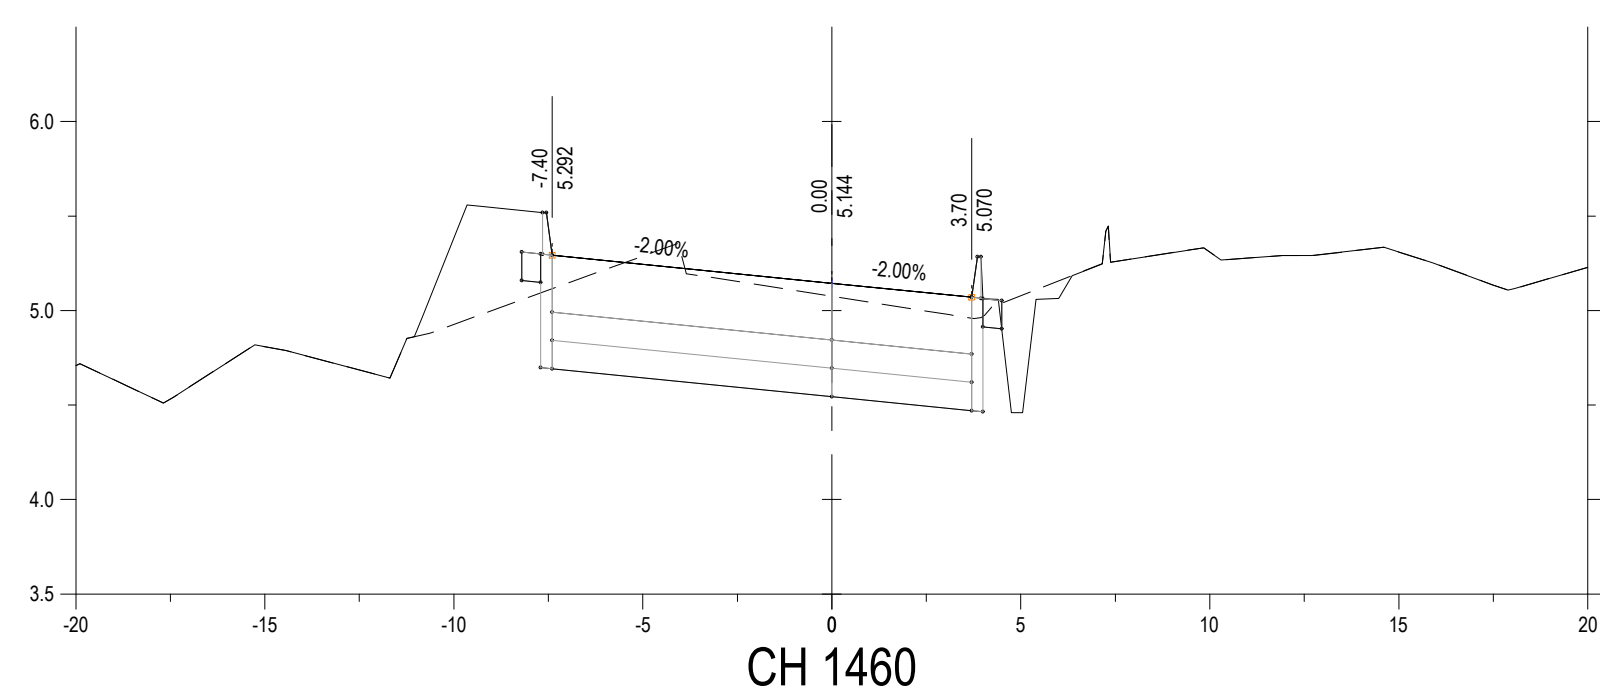
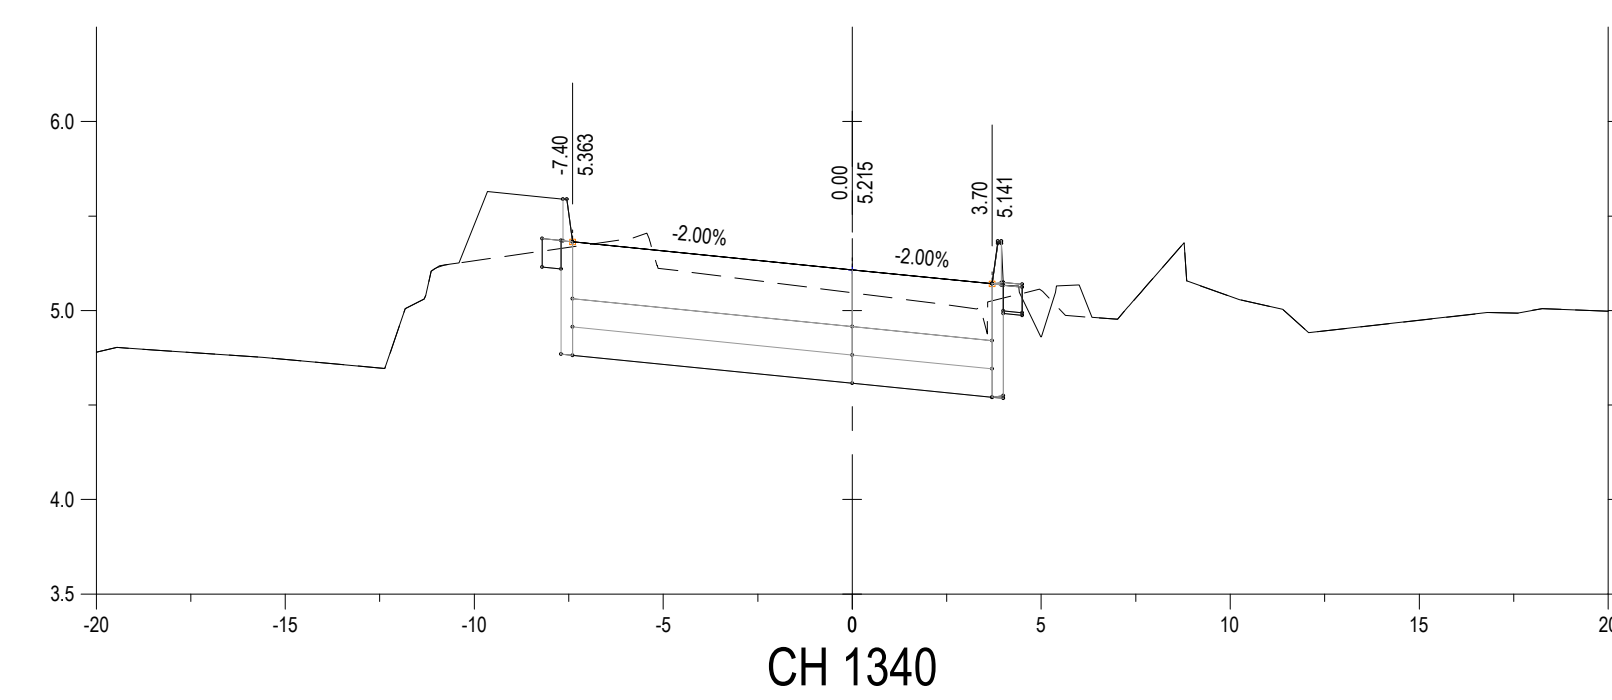
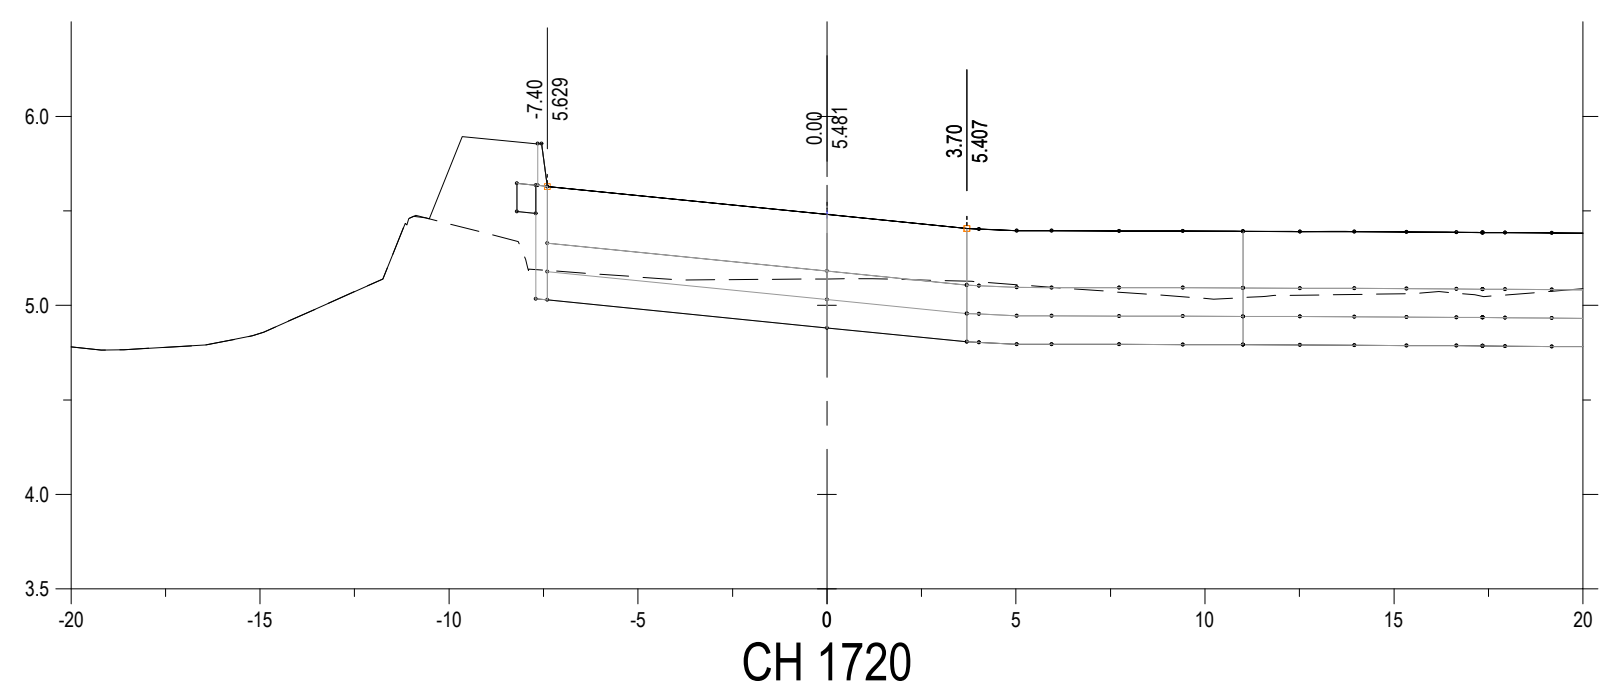
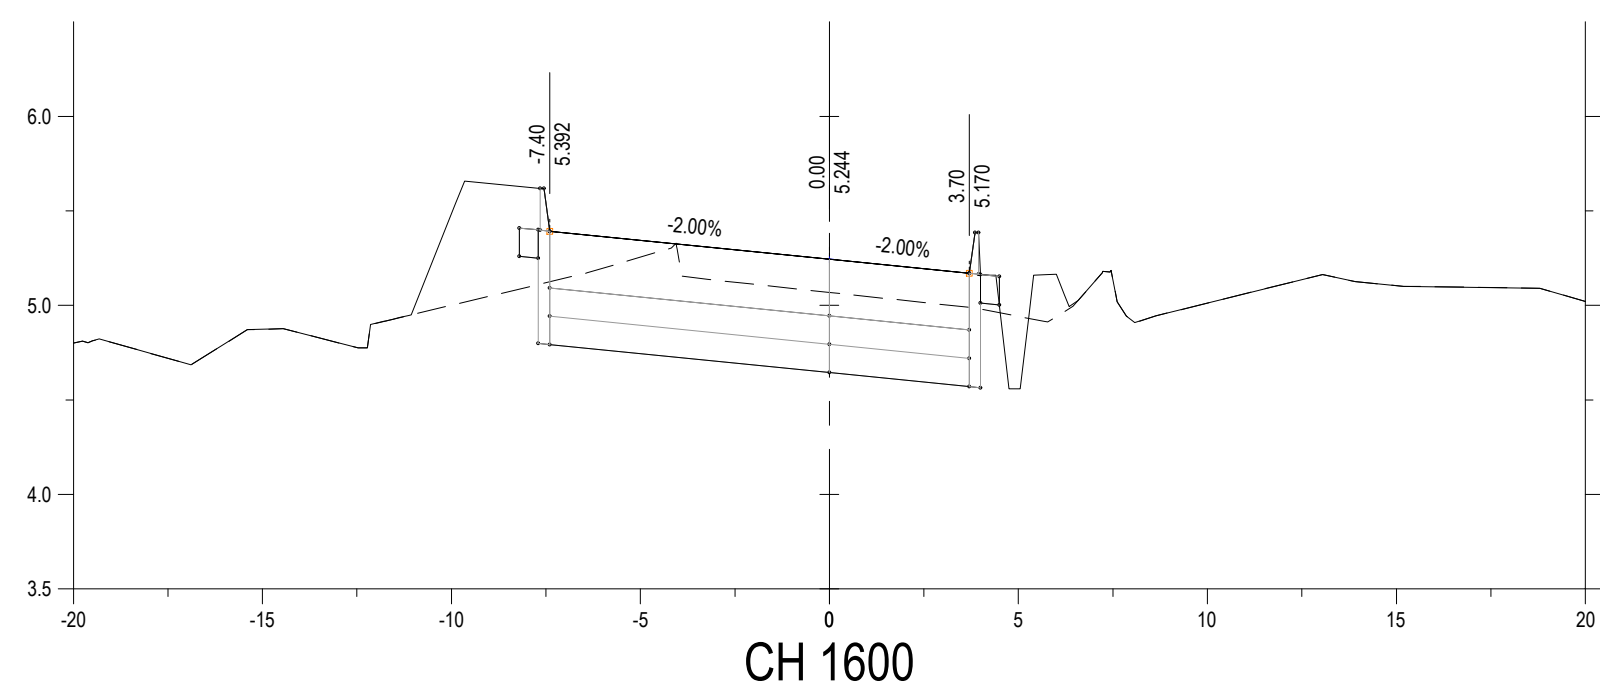
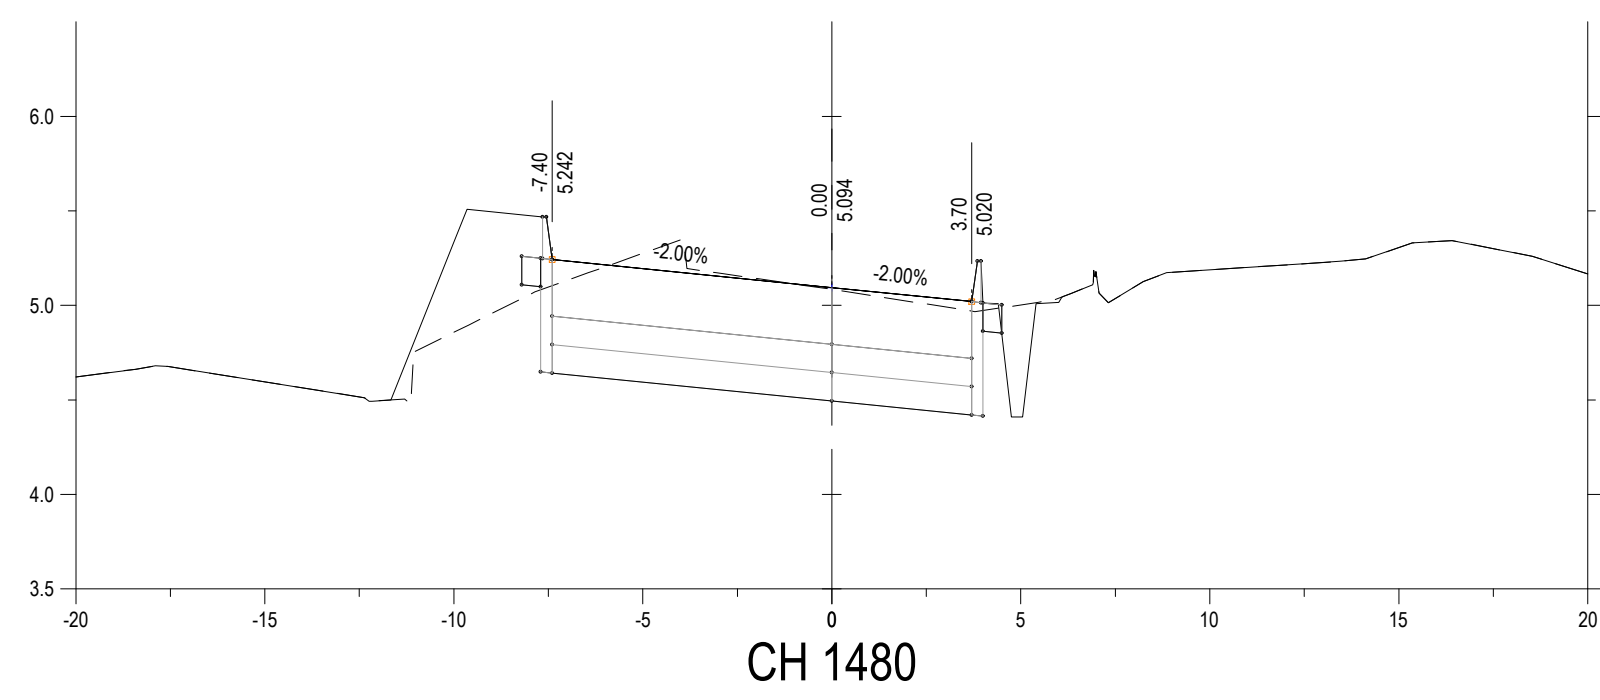
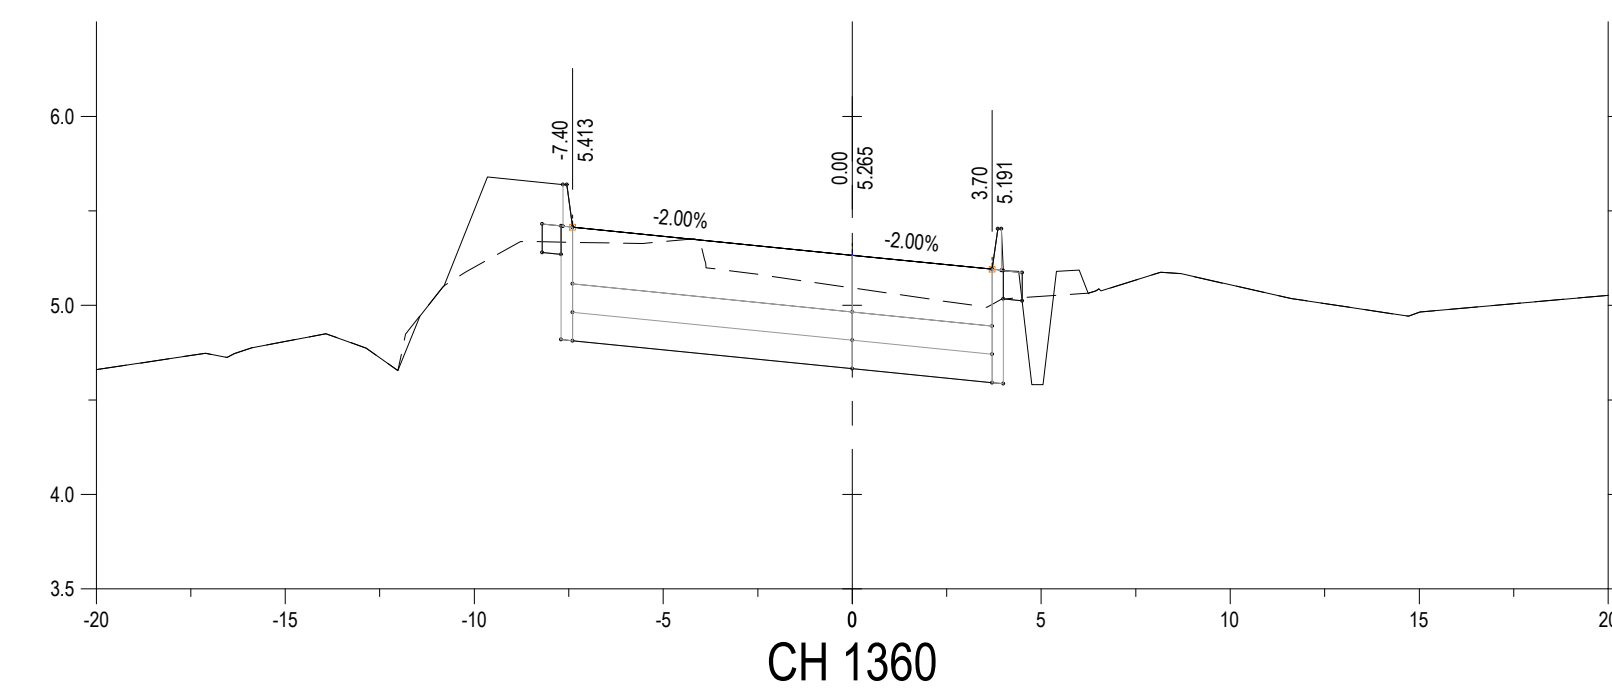
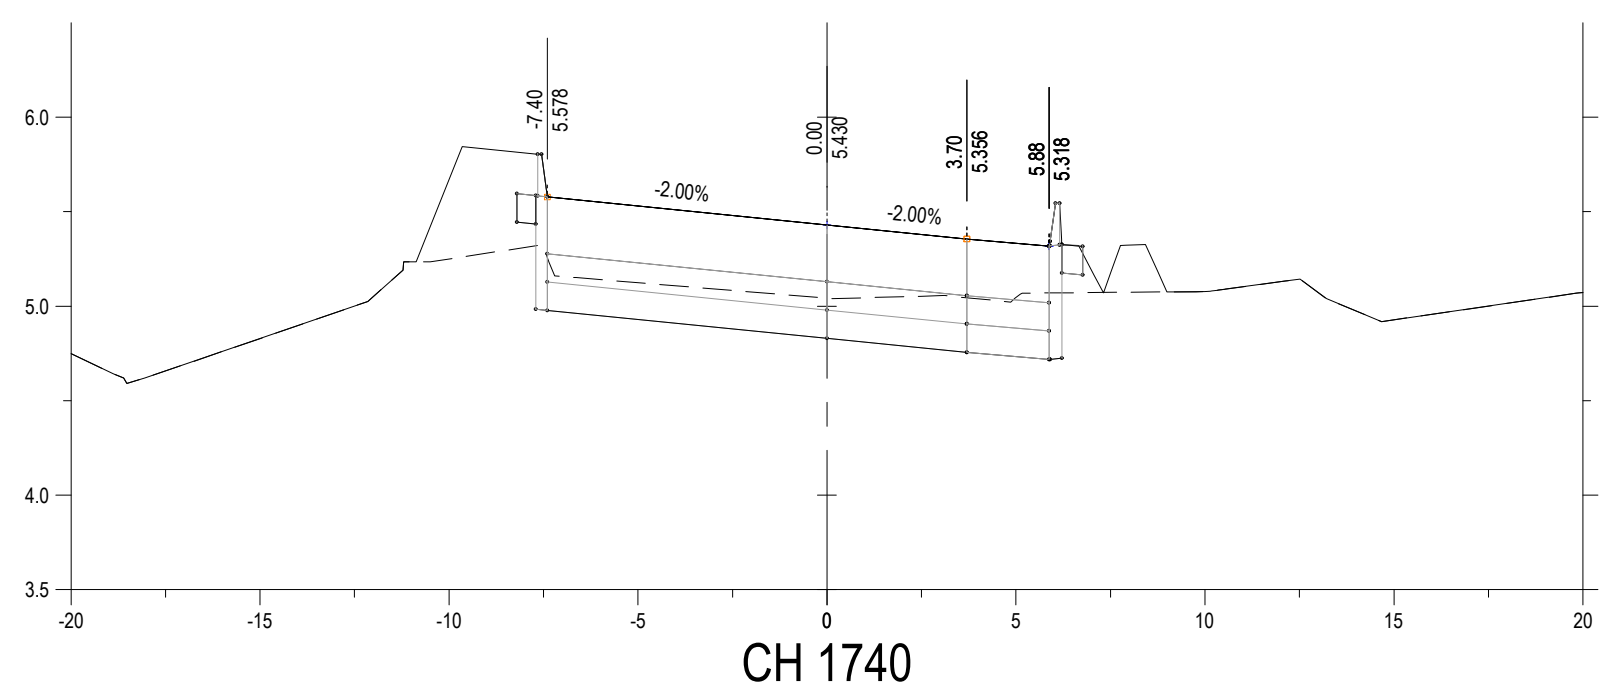
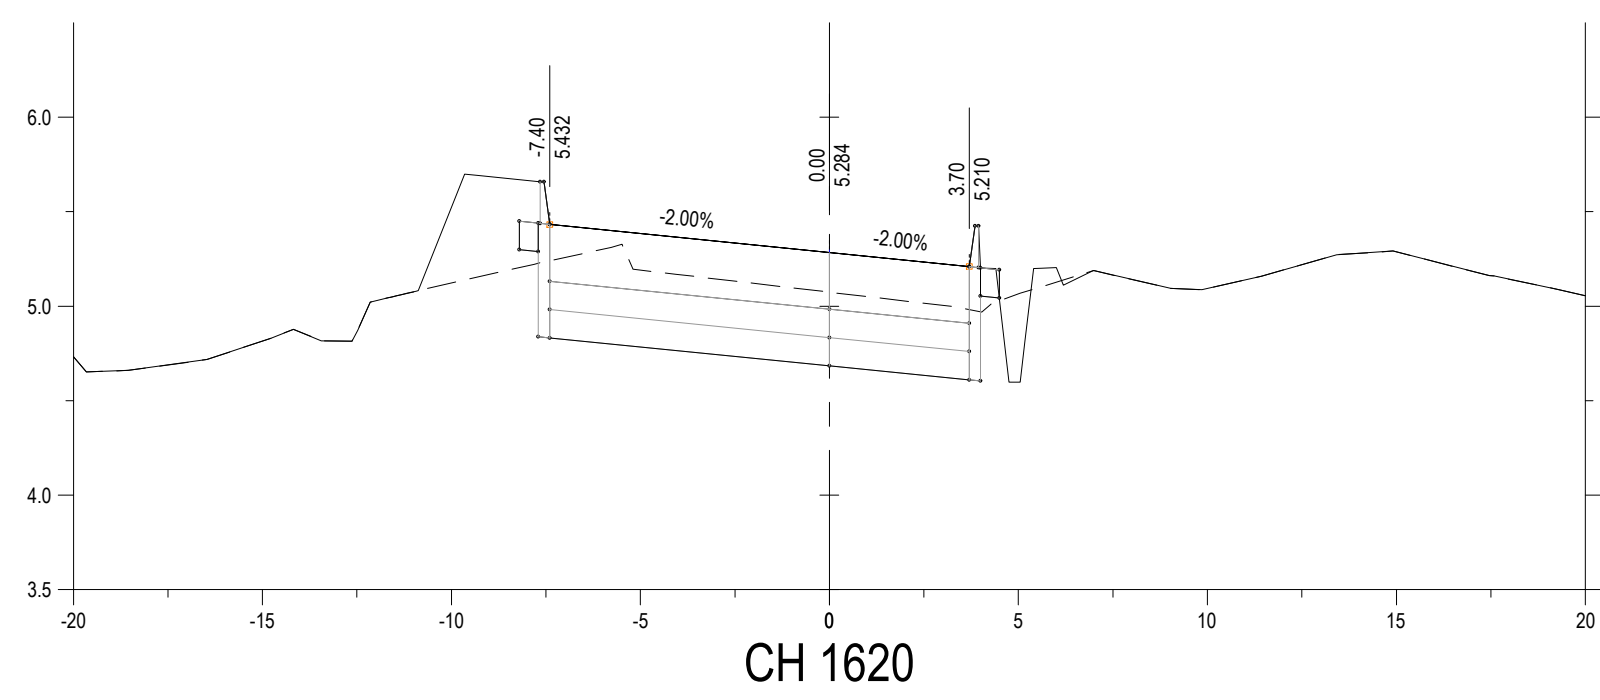
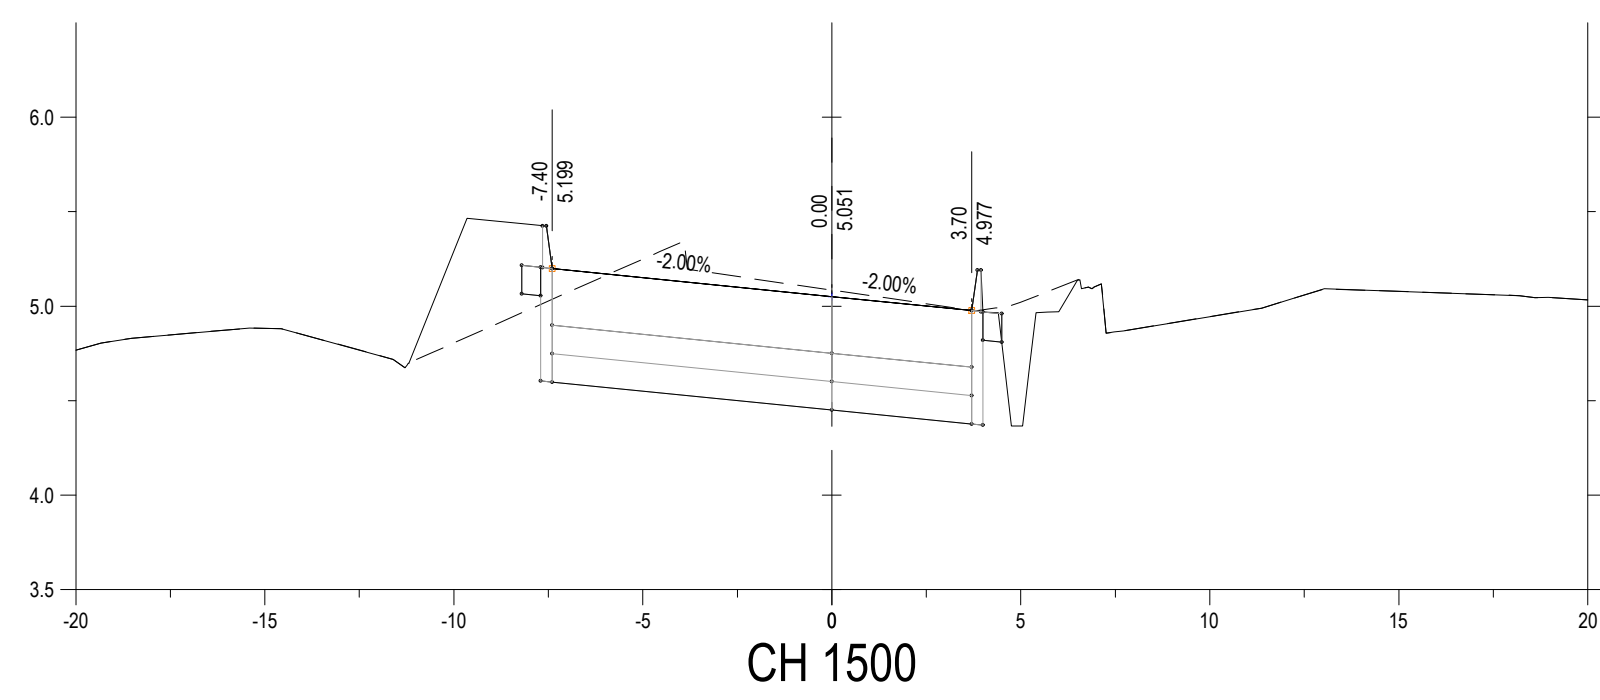


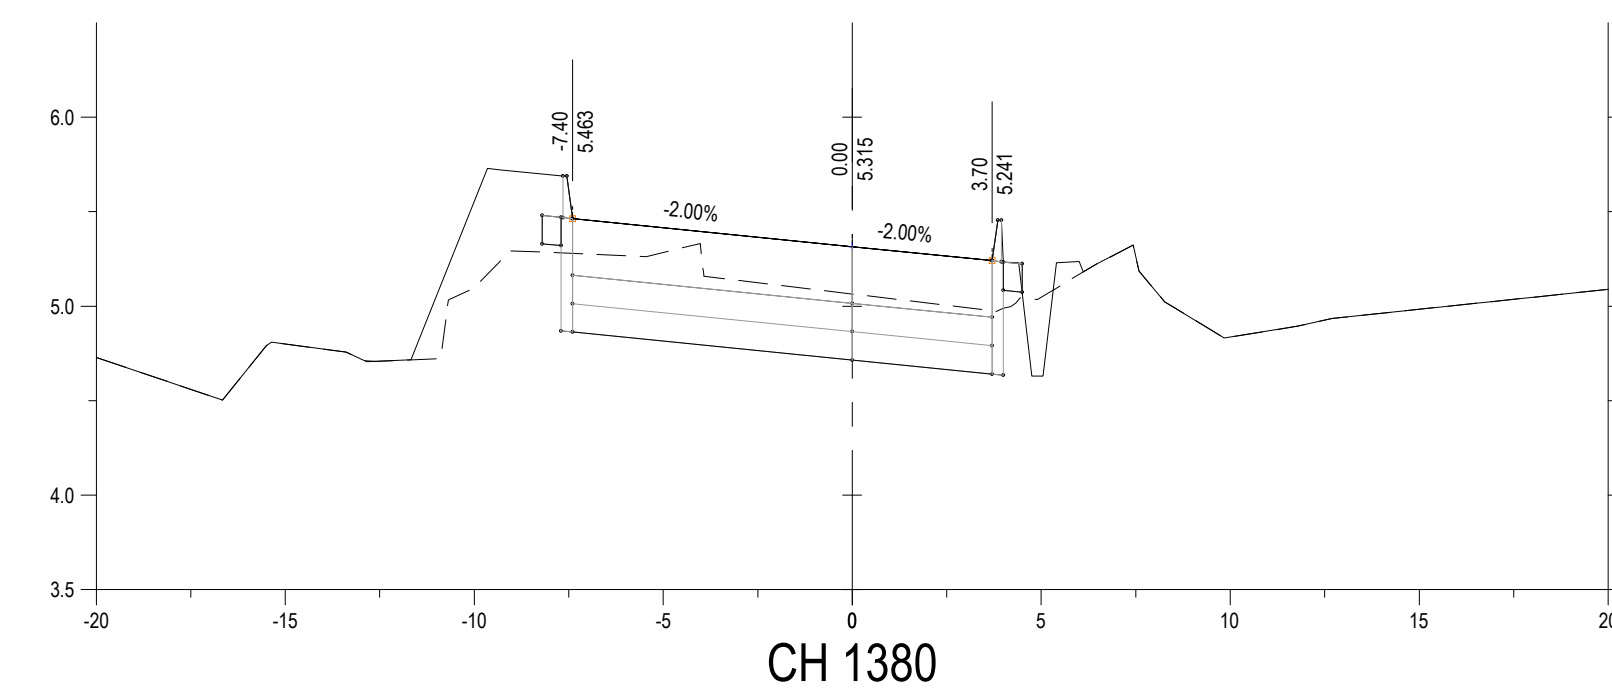

- ### **NOTES**
1. DO NOT SCALE DRAWING - ONLY DIMENSIONS SHOWN TO BE USED.
  2. THE CONTRACTOR SHALL VERIFY ALL CONDITIONS, DIMENSIONS AND LEVELS ON THE SITE AND NOTIFY THE NEC SUPERVISOR OF ANY VARIATIONS BEFORE CONSTRUCTION.
  3. ALL LEVELS ARE IN METERS TO MEAN SEA LEVEL.
  4. DRAWINGS MUST BE READ IN CONJUNCTION WITH PROJECT SPECIFICATIONS AND GENERAL NOTES DRAWINGS.
  5. IF APPLICABLE, DRAWINGS SHALL BE READ IN CONJUNCTION WITH ARCHITECTS DRAWINGS AND ANY DISCREPANCIES TO BE REPORTED TO THE ENGINEER.

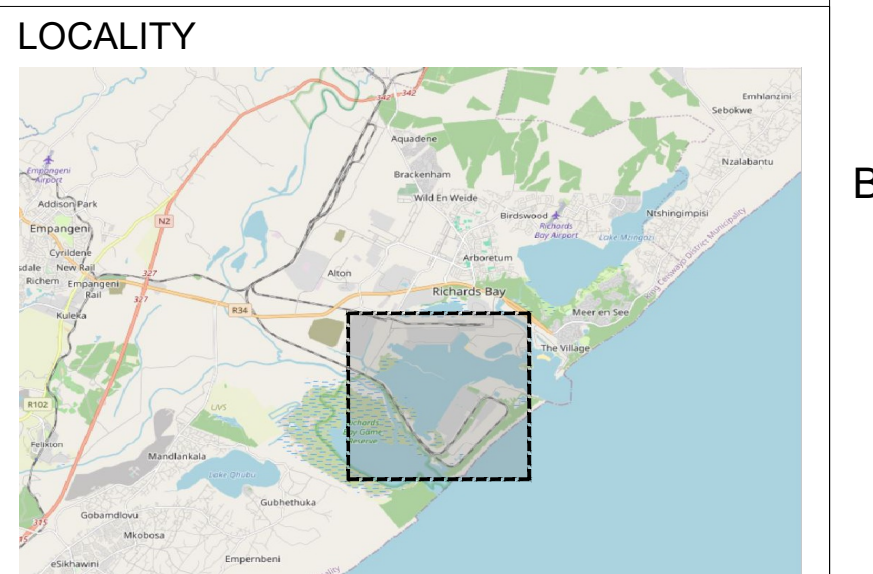

| LEGEND |             |
|--------|-------------|
| SYMBOL | DESCRIPTION |
|        |             |

[illegible]

|   |             |    |      |      |      |    |    |
|---|-------------|----|------|------|------|----|----|
| E2   | FOR TENDER  | RR | HVDM | HVDM | 18   | 07 | 25 |
| E1   | FOR TENDER  | RR | HVDM | HVDM | 26   | 06 | 25 |
| NO.   | DESCRIPTION | BY | CHKD | APPD | DATE |    |    |
| <b>REVISIONS</b>   |             |    |      |      |      |    |    |
| This Document including all design and information therein is Confidential Intellectual Property of Transnet Copyright and all other rights are reserved by Transnet. This Document may only be used for its intended purpose. |             |    |      |      |      |    |    |


**ZUTARI**  
IMPACT. ENGINEERED.

| CONTRACTOR / CONSULTANT |                  |      |      |       |
|-------------------------|------------------|------|------|-------|
| TITLE                   | NAME             | SIGN | DATE |       |
| DRAWN                   | W. BOTES         |      | 18   | 07 25 |
| CHECKED                 | H. VAN DER MERWE |      | 18   | 07 25 |
| DESIGNED                | R. RANGE         |      | 18   | 07 25 |
| CHECKED                 | H. VAN DER MERWE |      | 18   | 07 25 |

|                             |                  |          |
|-----------------------------|------------------|----------|
| PR.ENG. / PR.TECH./PR. ARCH |                  |          |
| NAME                        | H. VAN DER MERWE | DATE     |
| SIGNATURE                   |                  | 18 07 25 |

|                                         |      |             |      |  |
|-----------------------------------------|------|-------------|------|--|
| REG. NUMBER 201270134                   |      |             |      |  |
| TITLE                                   |      | Pr. TechENG |      |  |
| <b>TRANSET NATIONAL PORTS AUTHORITY</b> |      |             |      |  |
| TITLE                                   | NAME | SIGN        | DATE |  |
| DRAWN                                   |      |             |      |  |
| CHECKED                                 |      |             |      |  |
| DESIGNED                                |      |             |      |  |
| CHECKED                                 |      |             |      |  |

|                             |                     |  |      |
|-----------------------------|---------------------|--|------|
| PR.ENG. / PR.TECH./PR. ARCH |                     |  |      |
| NAME                        |                     |  | DATE |
| SIGNATURE                   |                     |  |      |
| REG. NUMBER                 |                     |  |      |
| SCALE                       | HOR 1:200 VERT 1:40 |  |      |

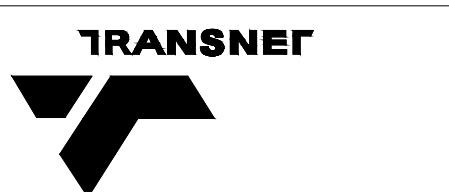

**Transnet National Ports Authority**  
TRANSNET SOC Ltd : REG No. 1990/000900/30  
NEWARK ROAD  
RICHARDS BAY  
TEL: 035 788 0067  
PO BOX 181, RICHARDS BAY 3900, SOUTH AFRICA

PROJECT / AREA / ASSET / SUBJECT / DRAWING TITLE

**PORT OF RICHARDS BAY**

**PORT ROADS REHABILITATION & UPGRADE**  
**(REPAIRS TO PORT ROADS)**

**NEWARK ROAD CROSS SECTIONS**  
**CH 1280 TO CH 1740 SHEET 4 OF 10**

|                                               |                          |            |
|-----------------------------------------------|--------------------------|------------|
| PAPER SIZE<br>A0                              | TRANSNET DRW. NO.<br>TBC | REV.<br>E2 |
| PROJECT DRG. NO.<br>1006614-DRG-09-NW-CC-X004 |                          | REV.<br>T2 |