

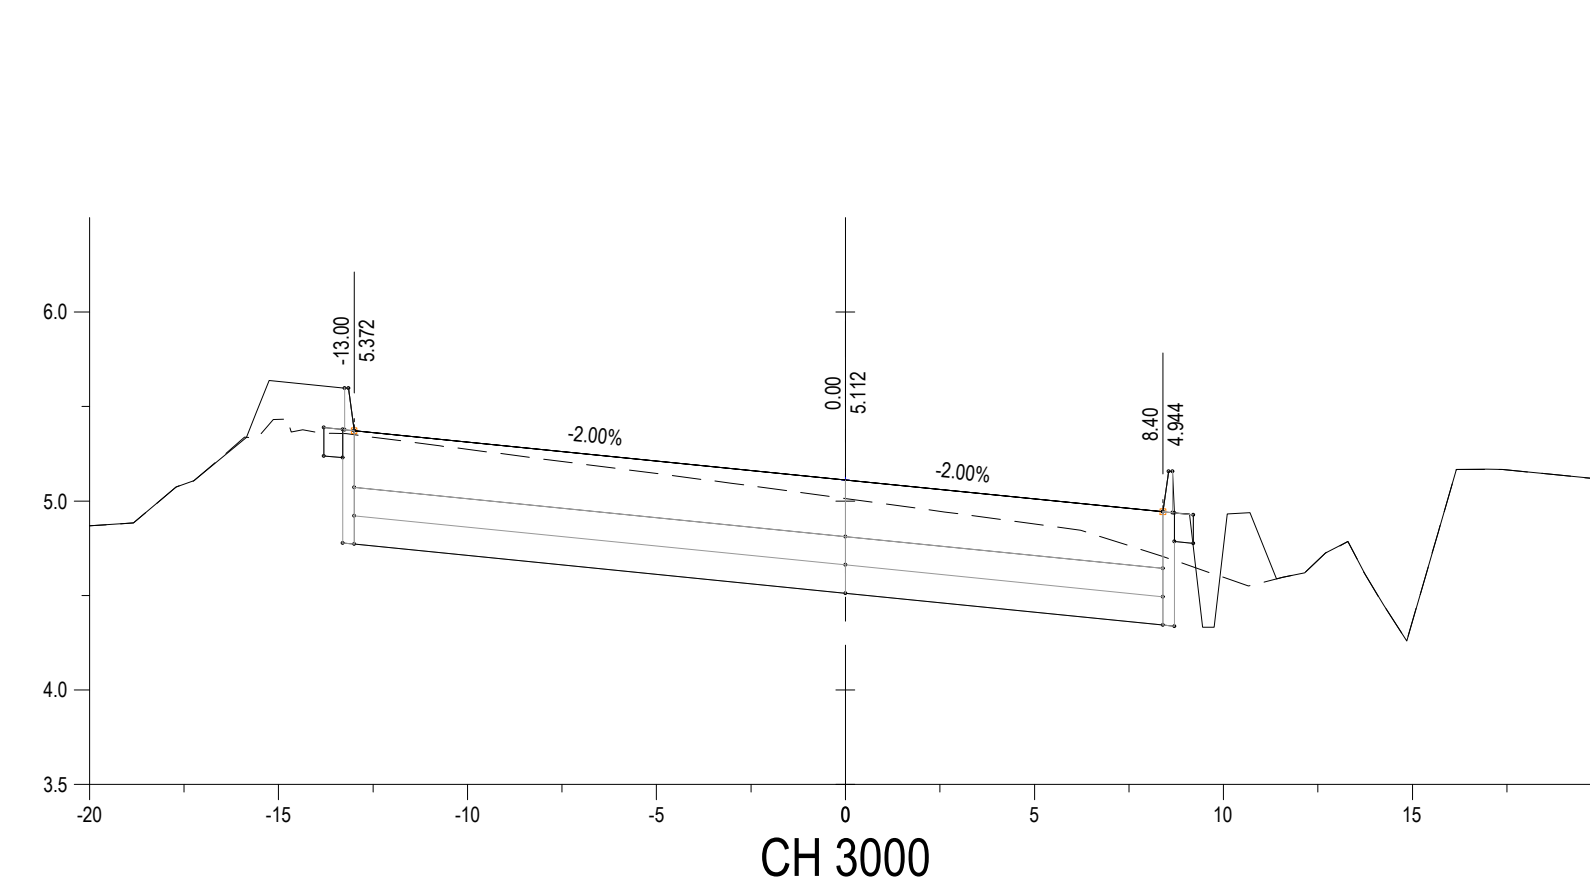
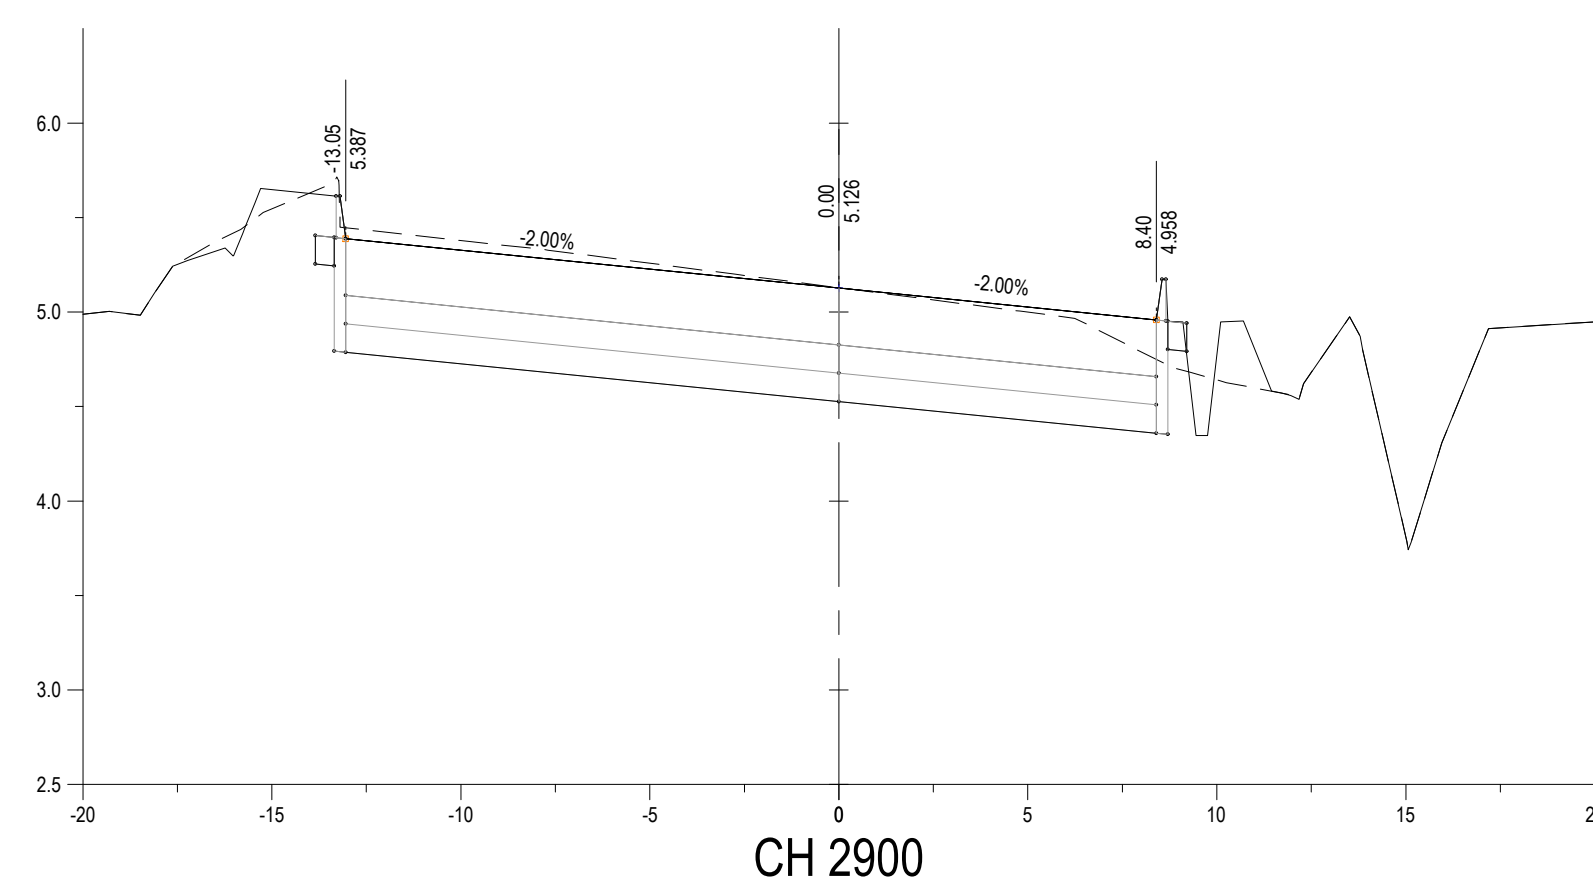
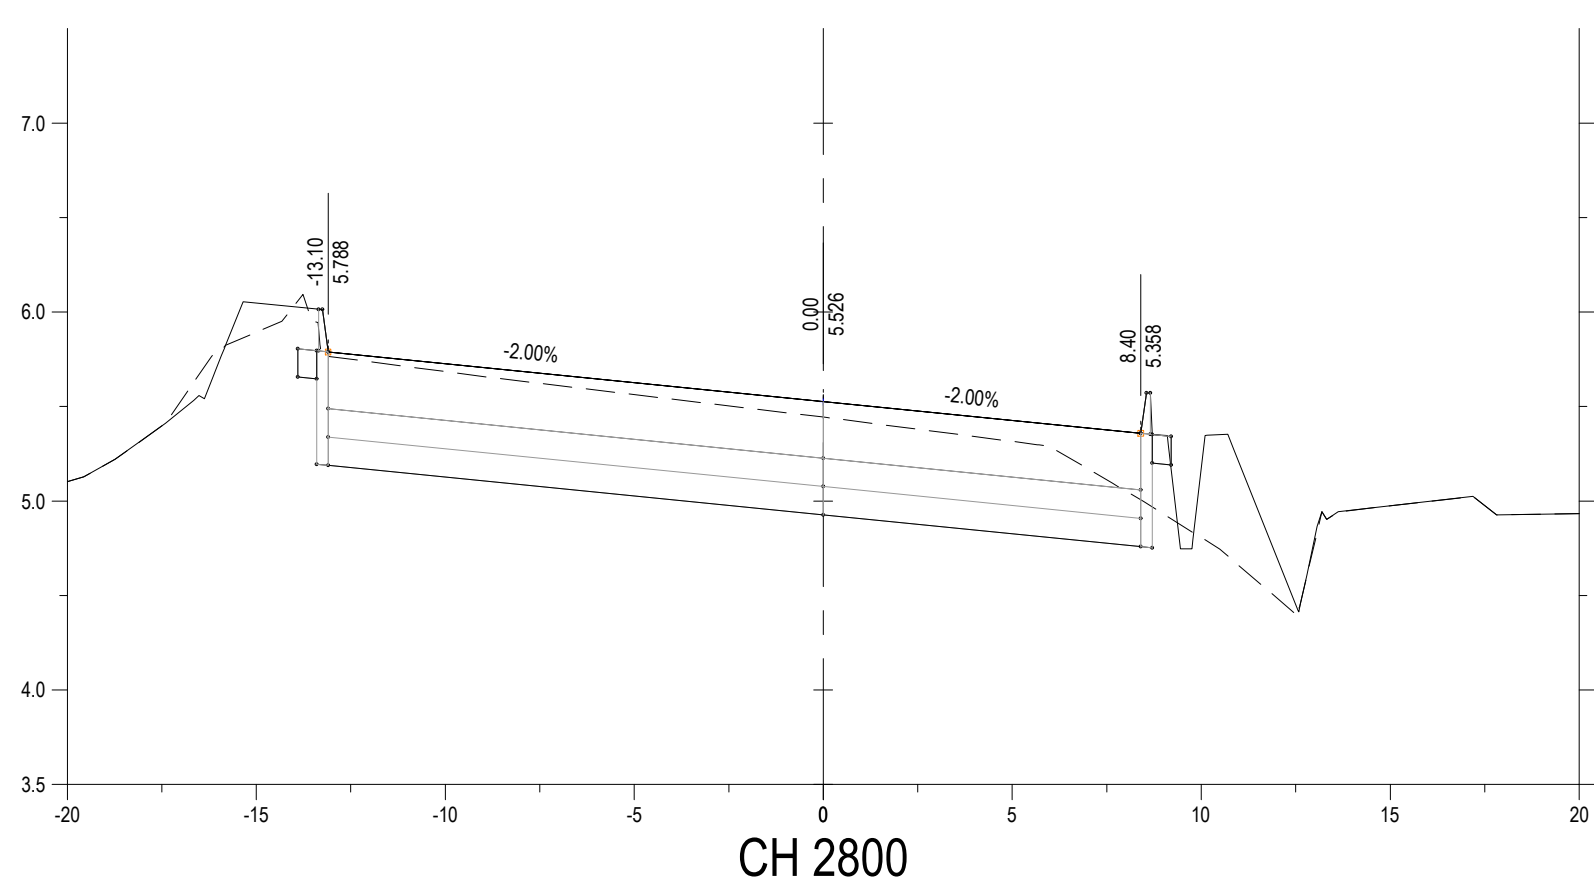
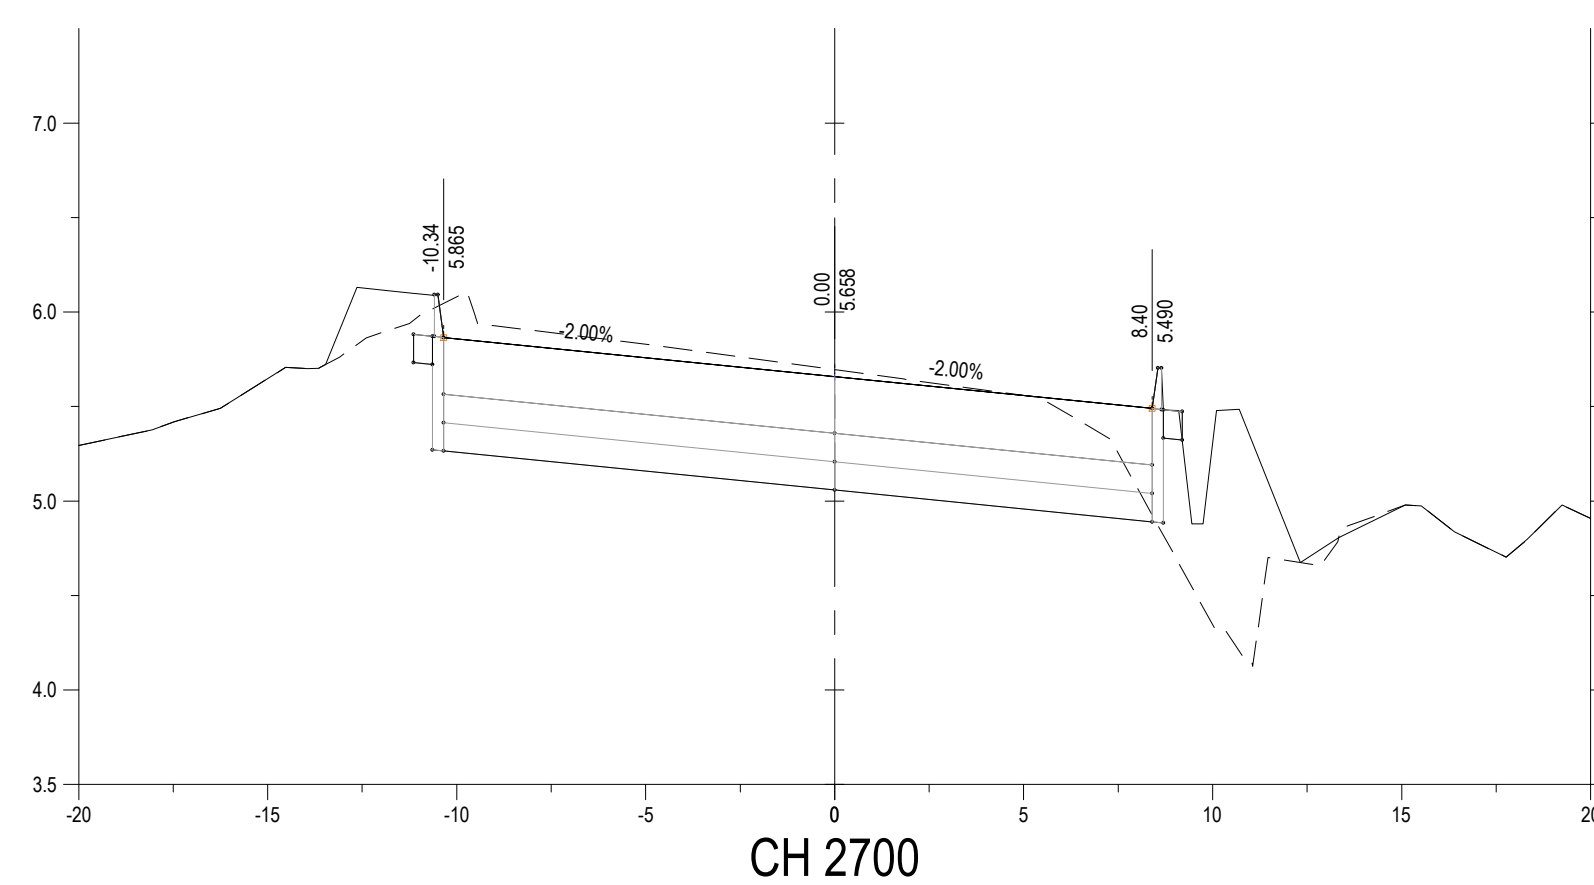
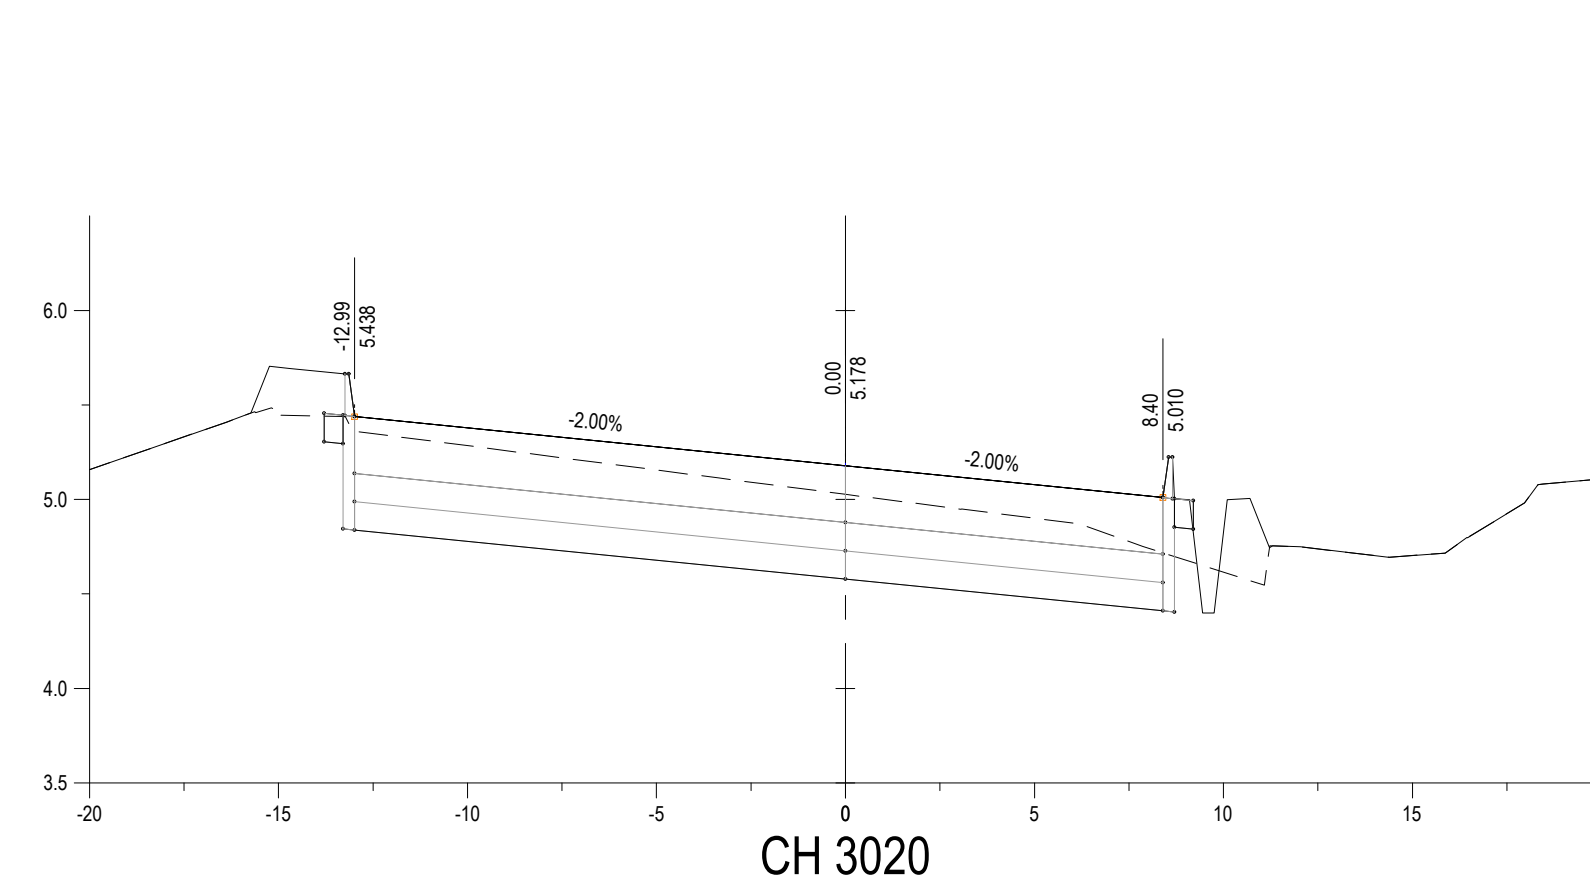
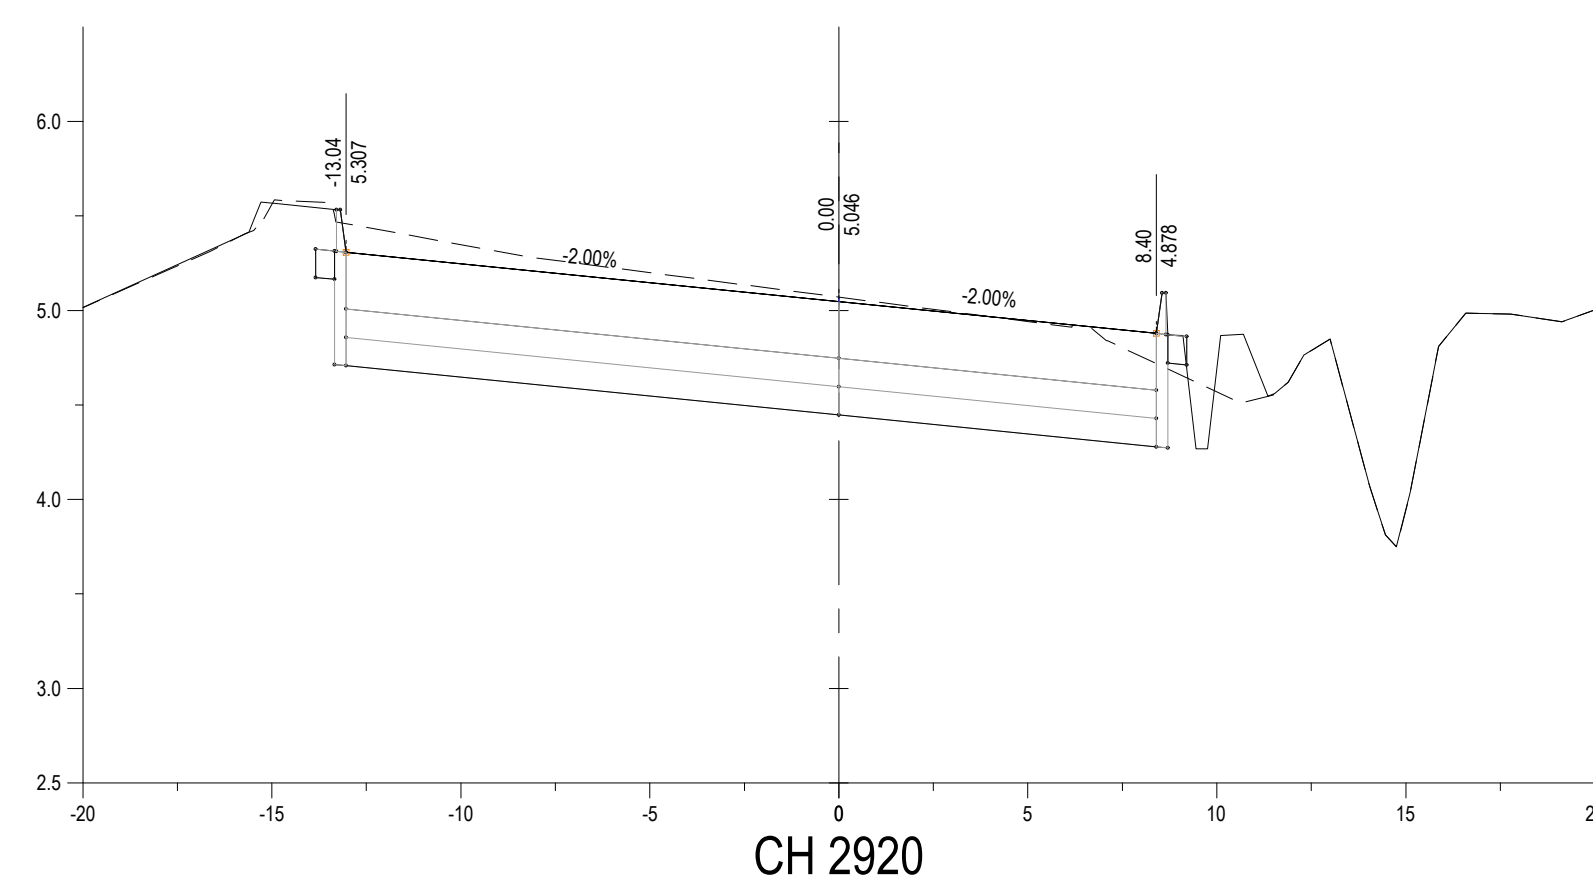
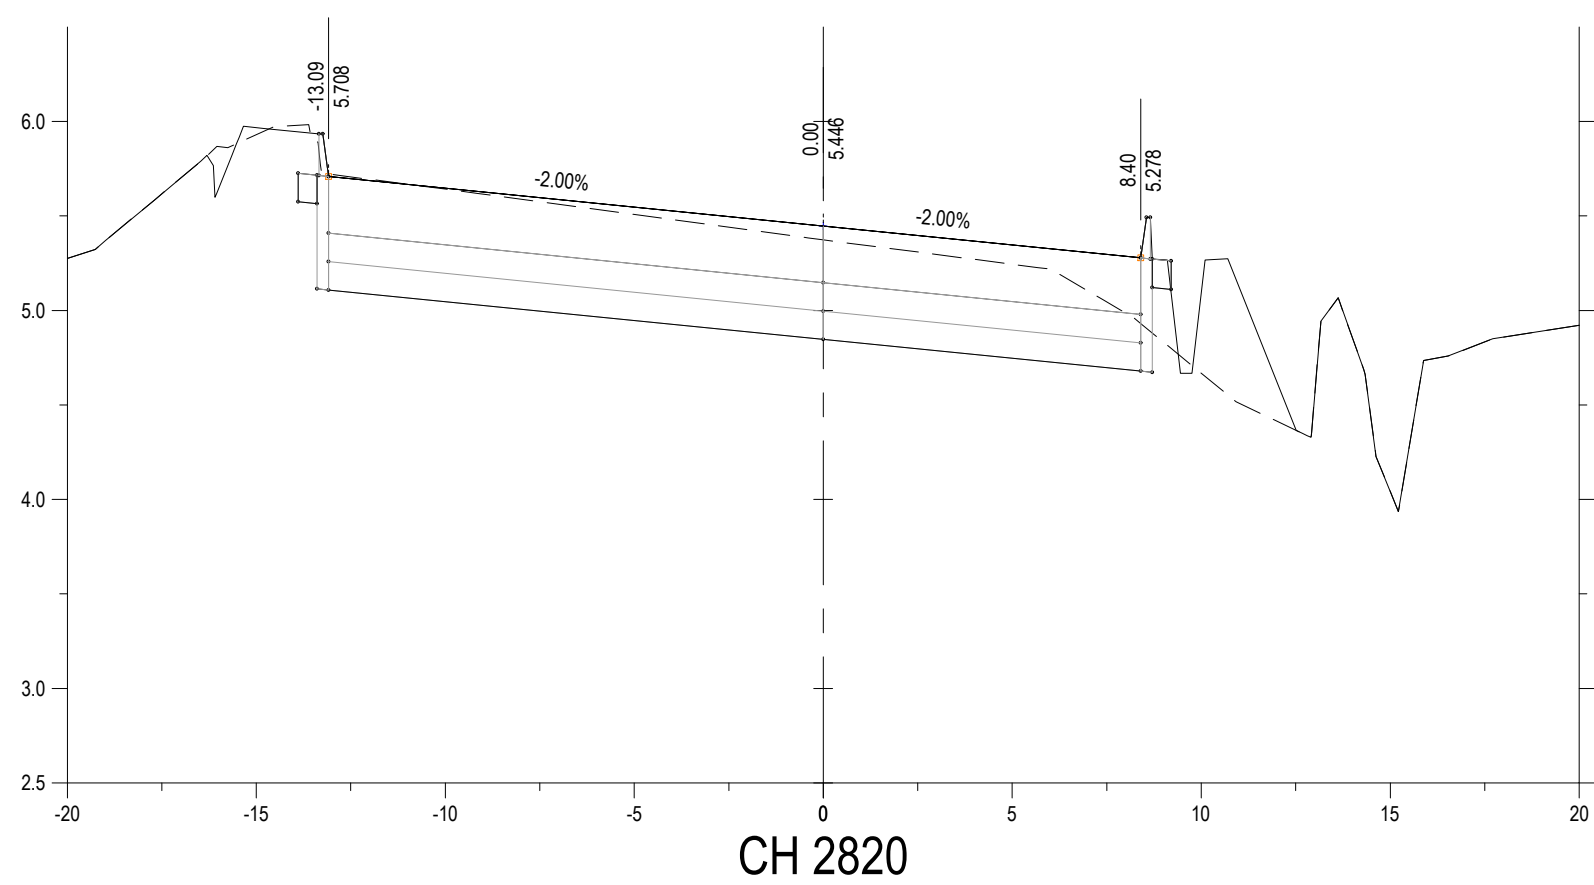
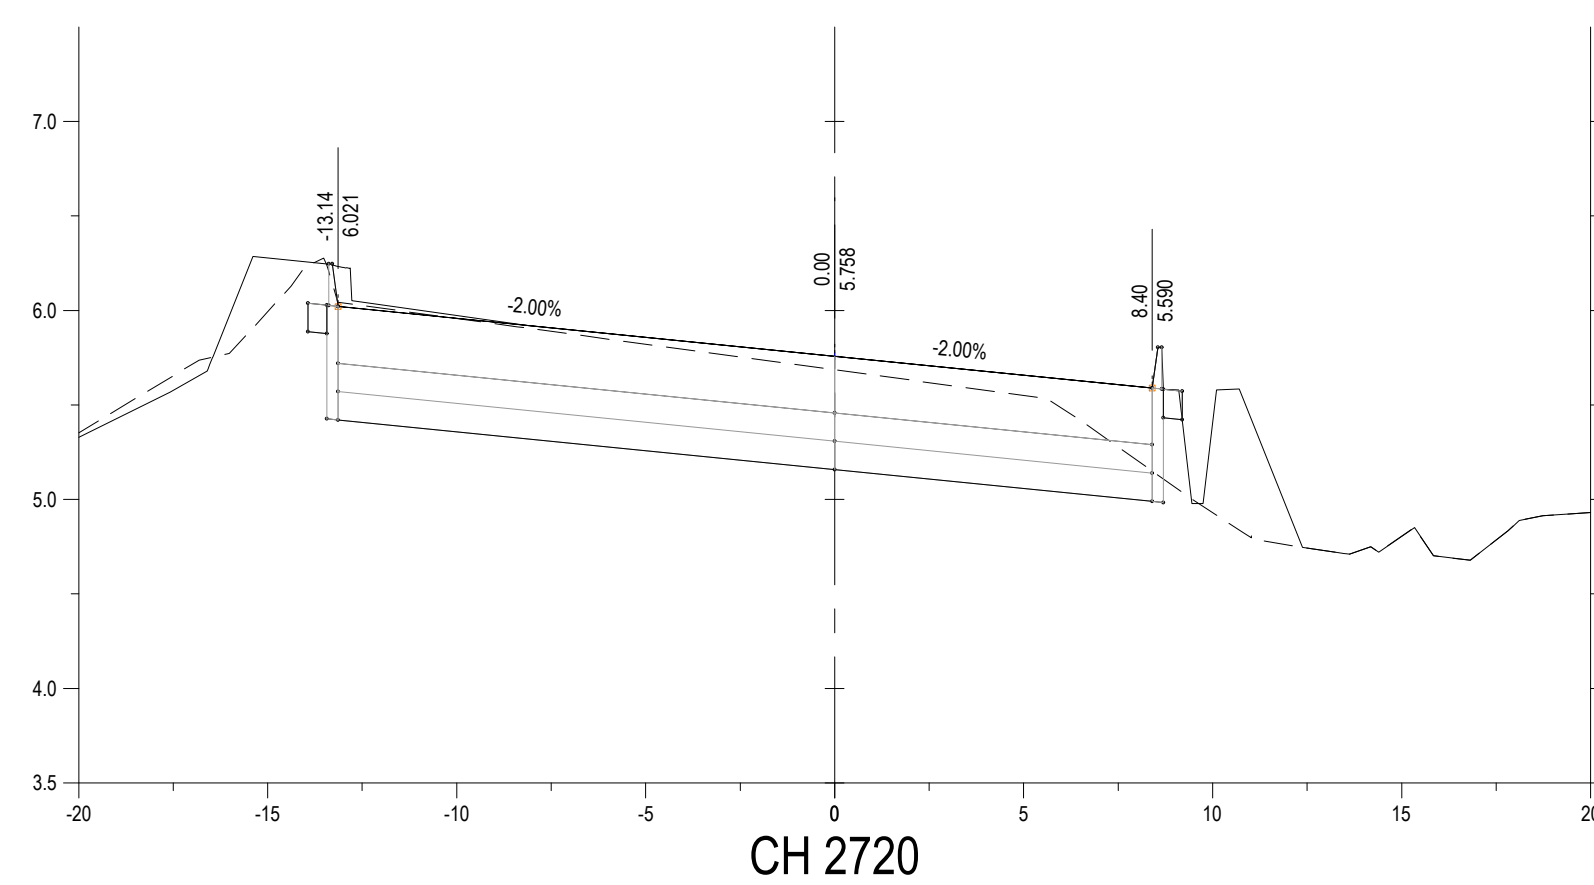
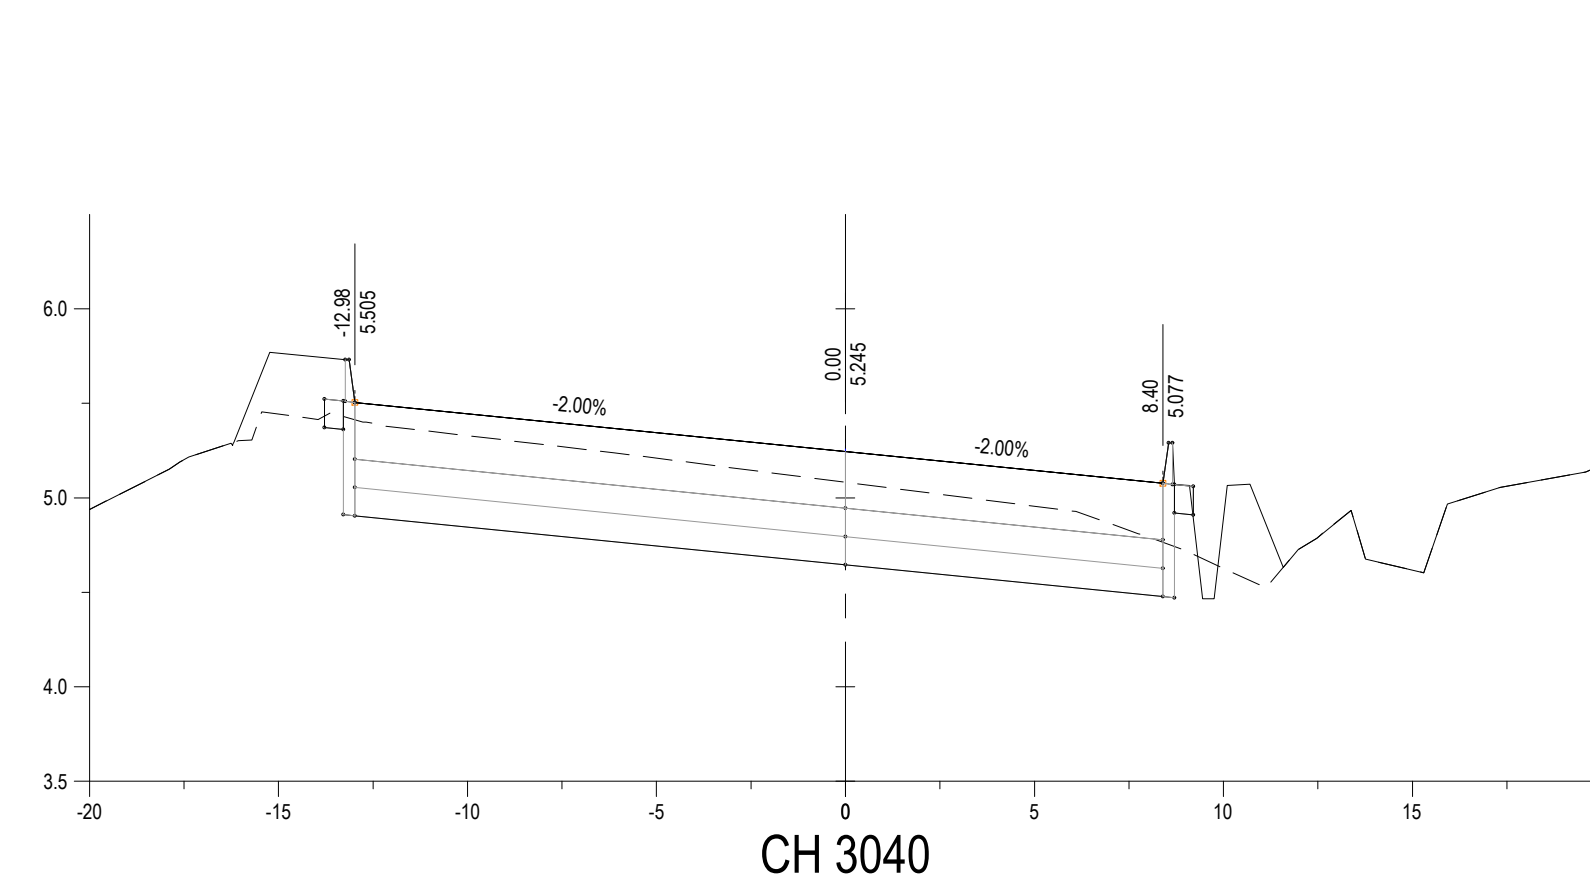
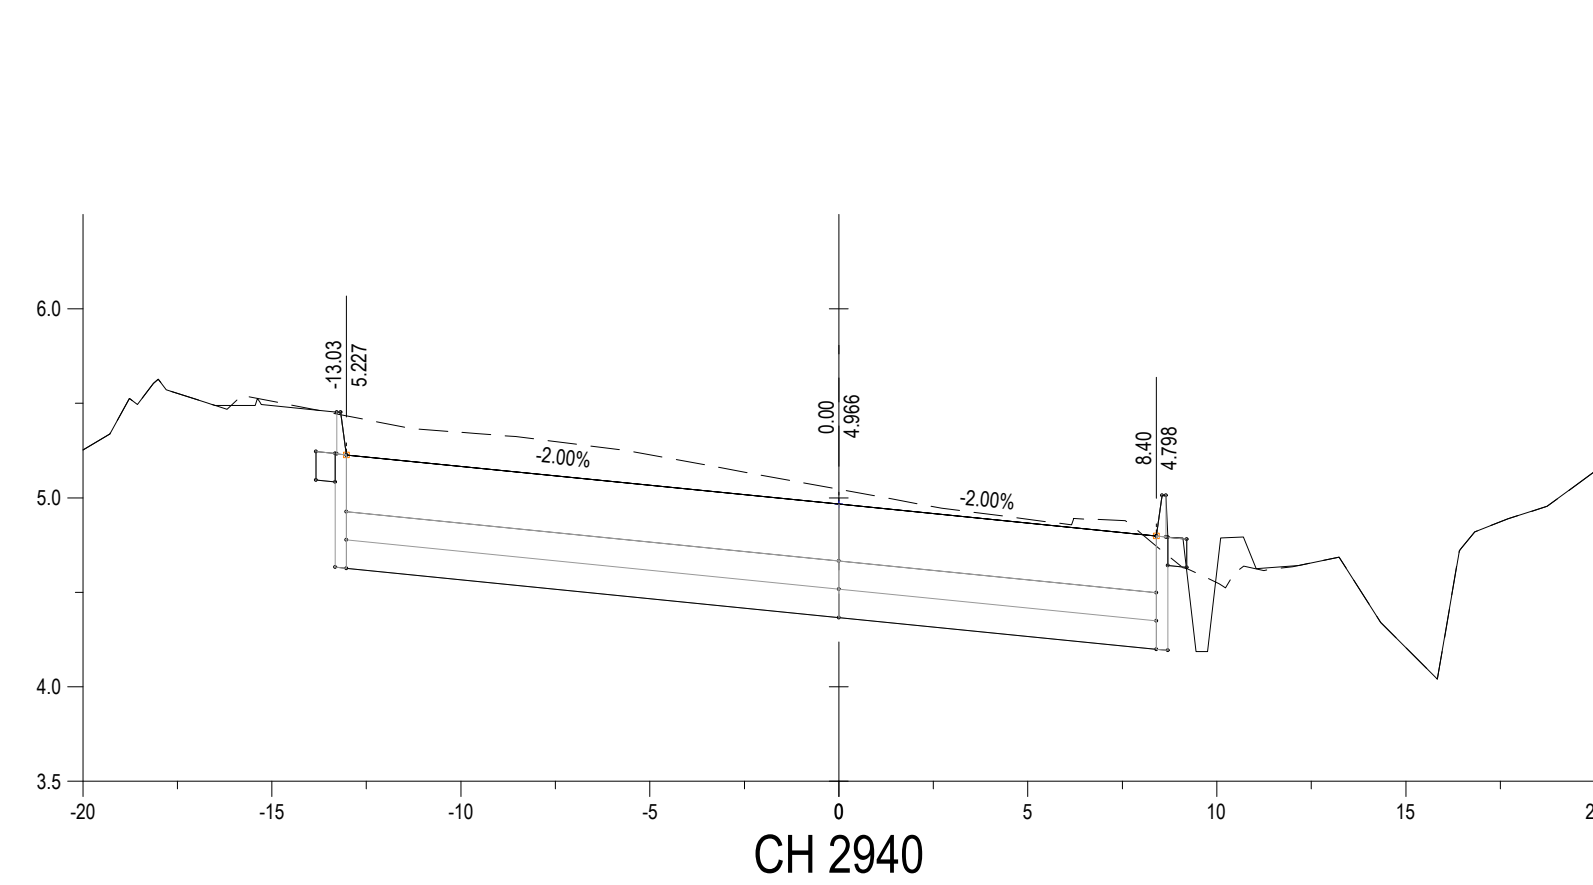
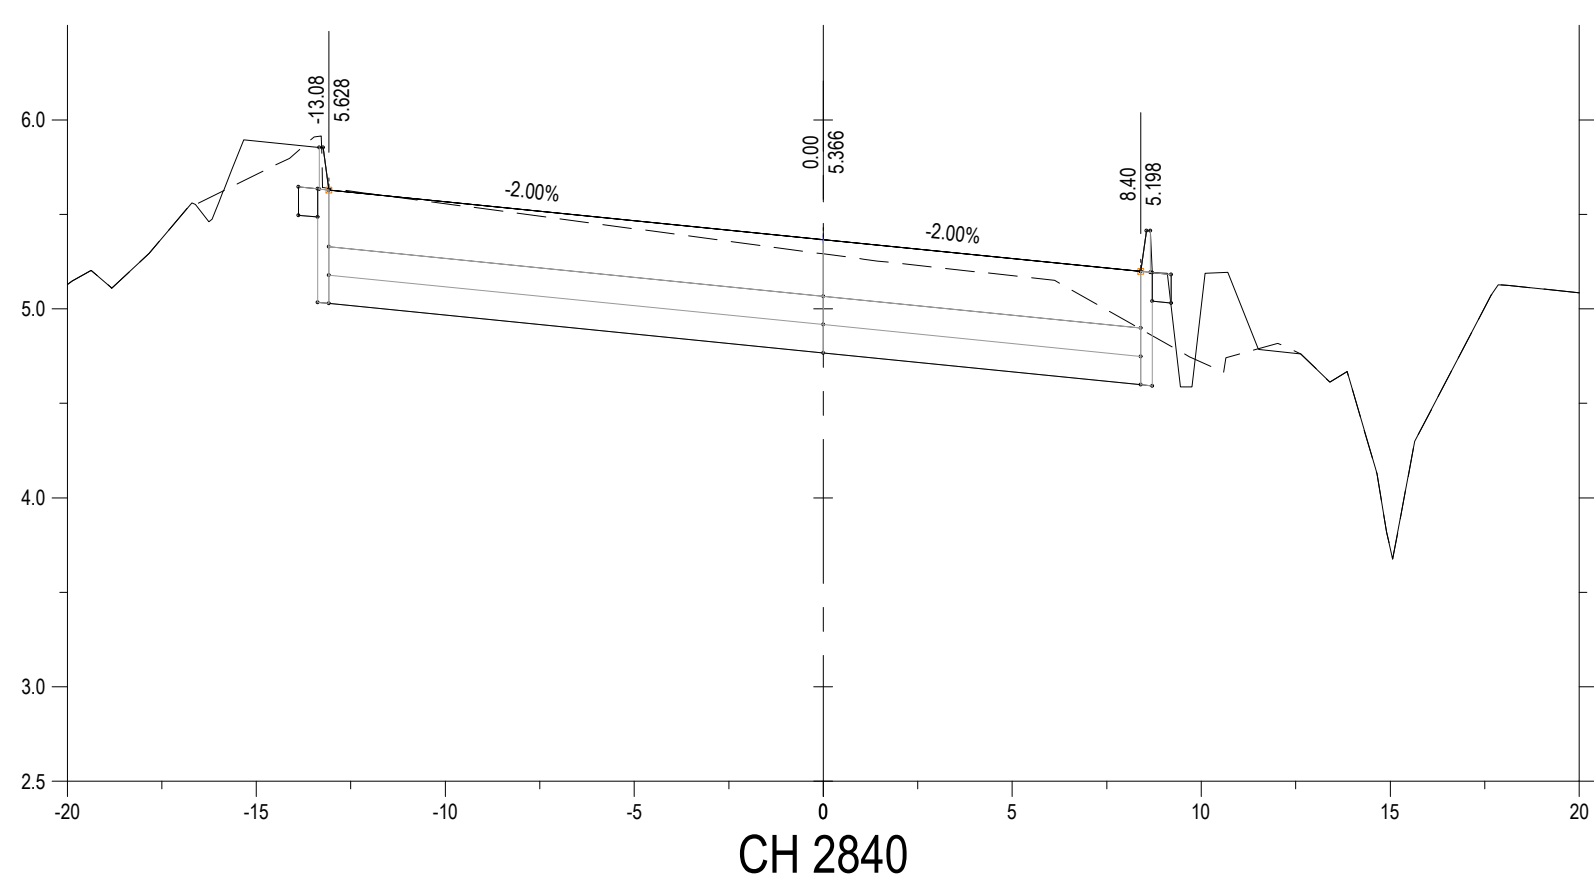
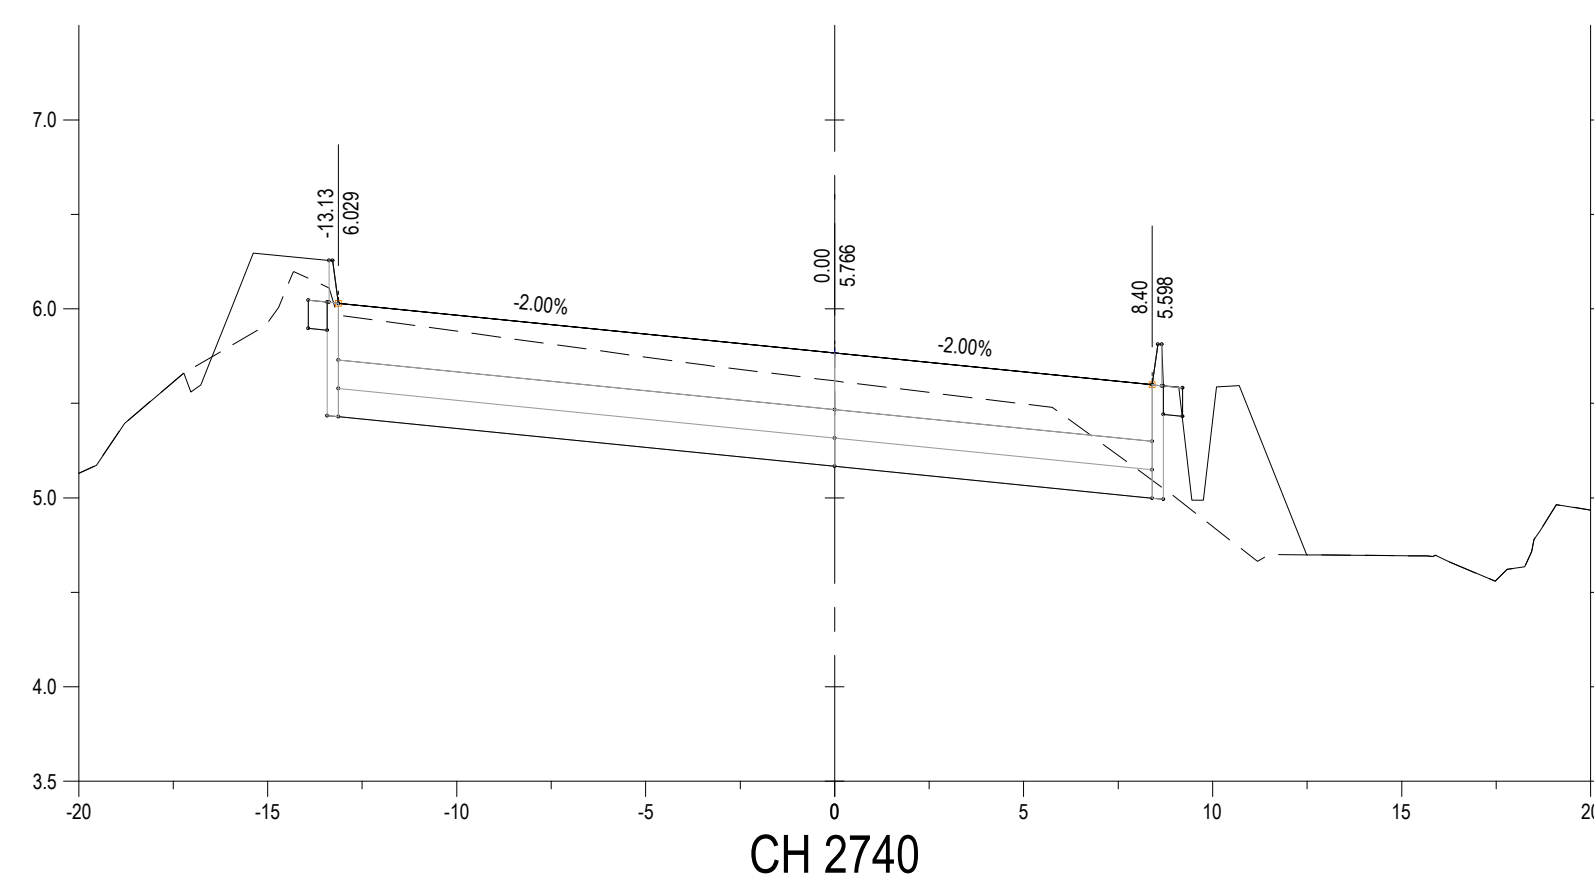
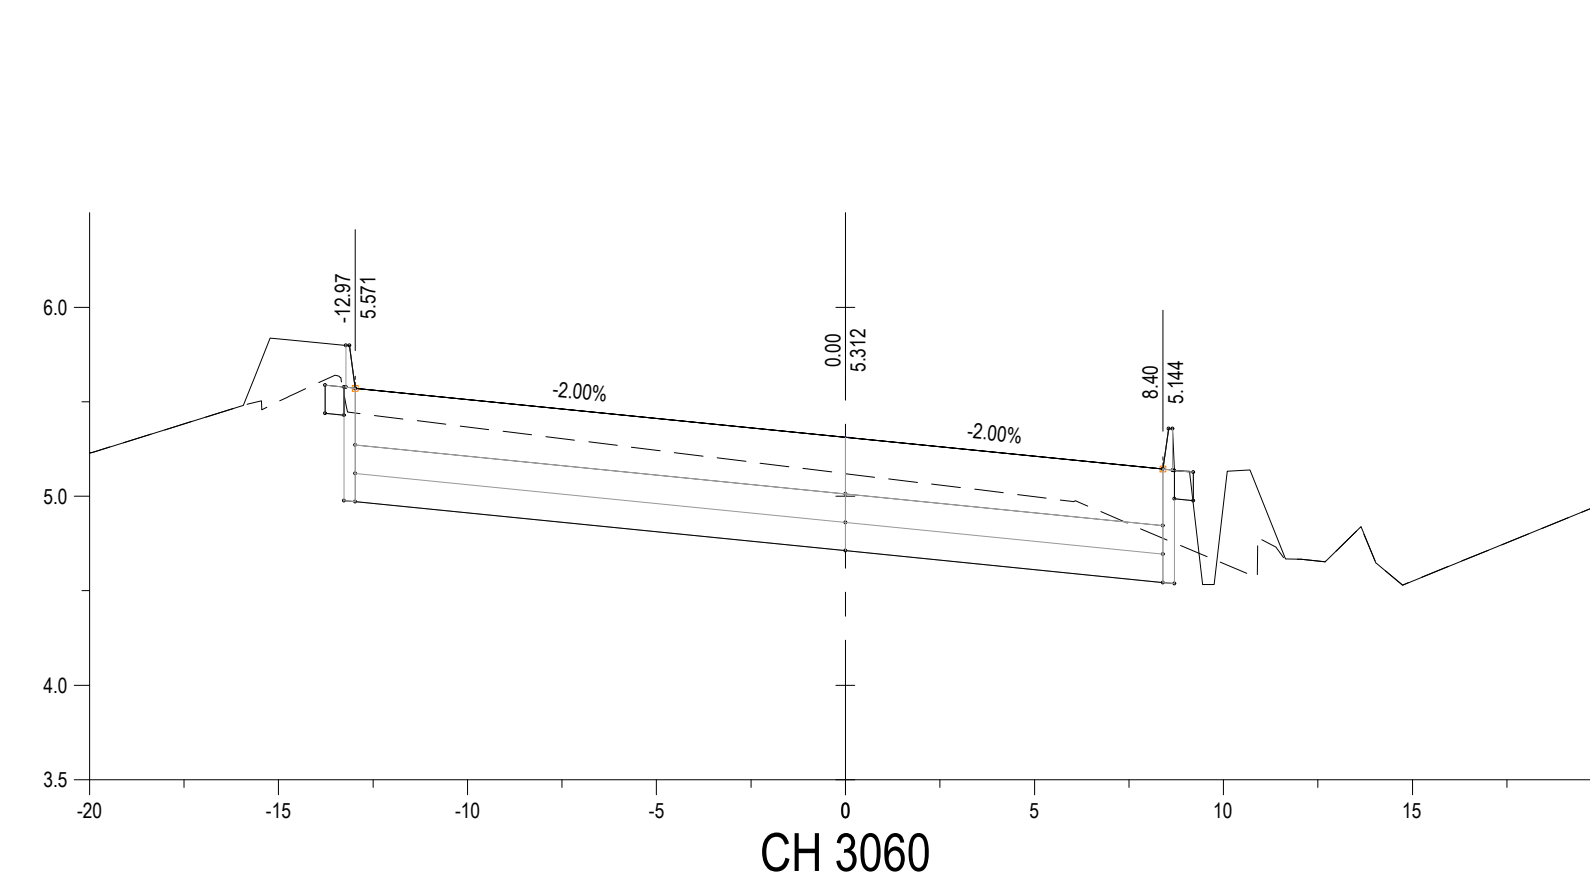
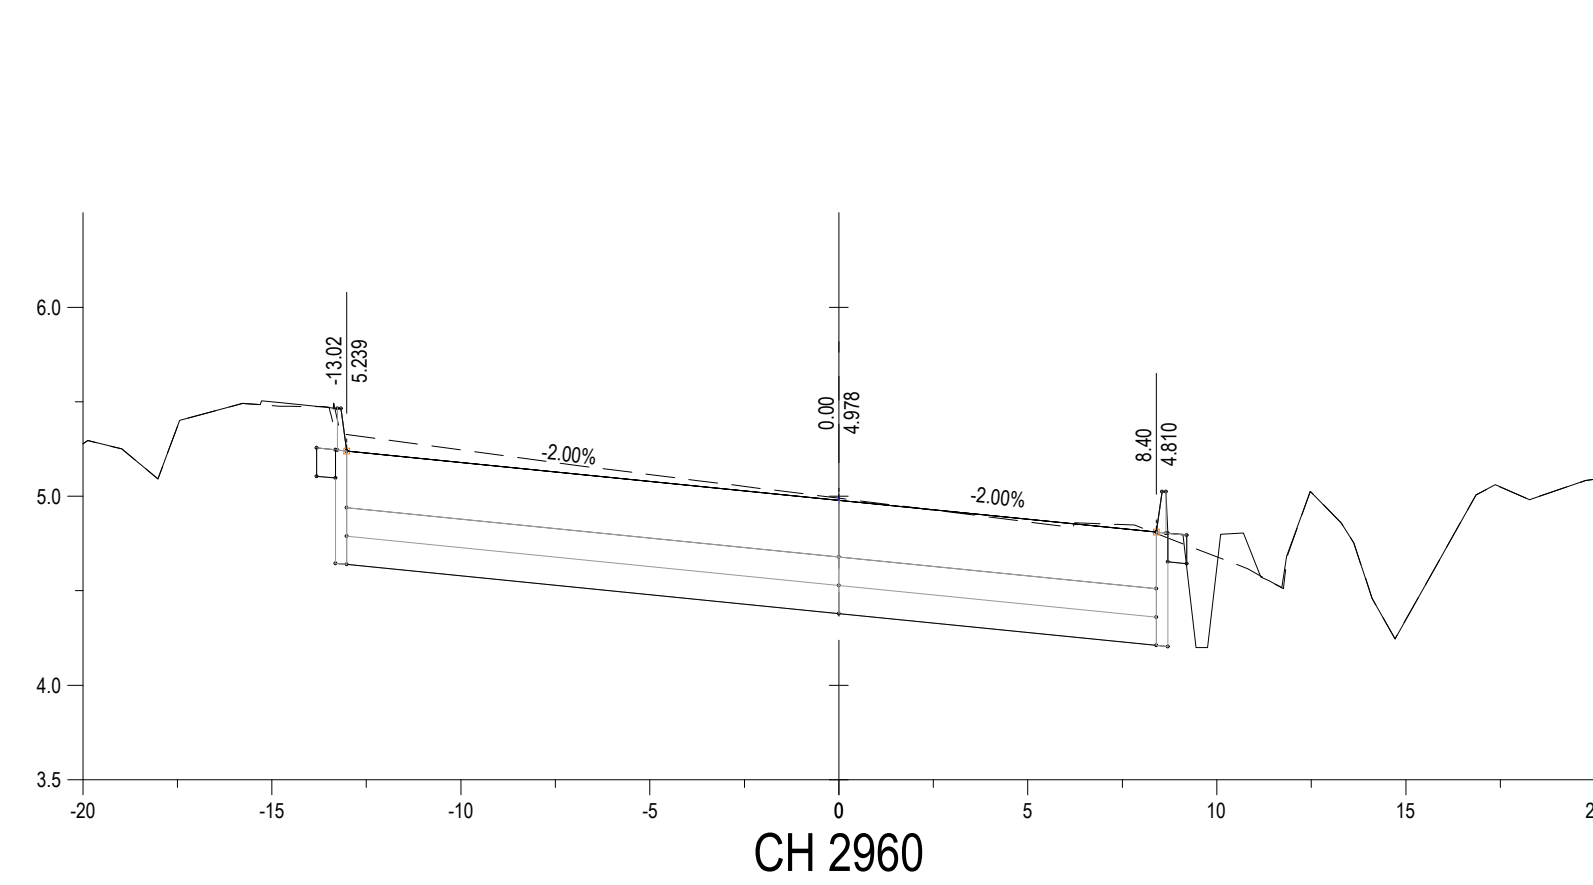
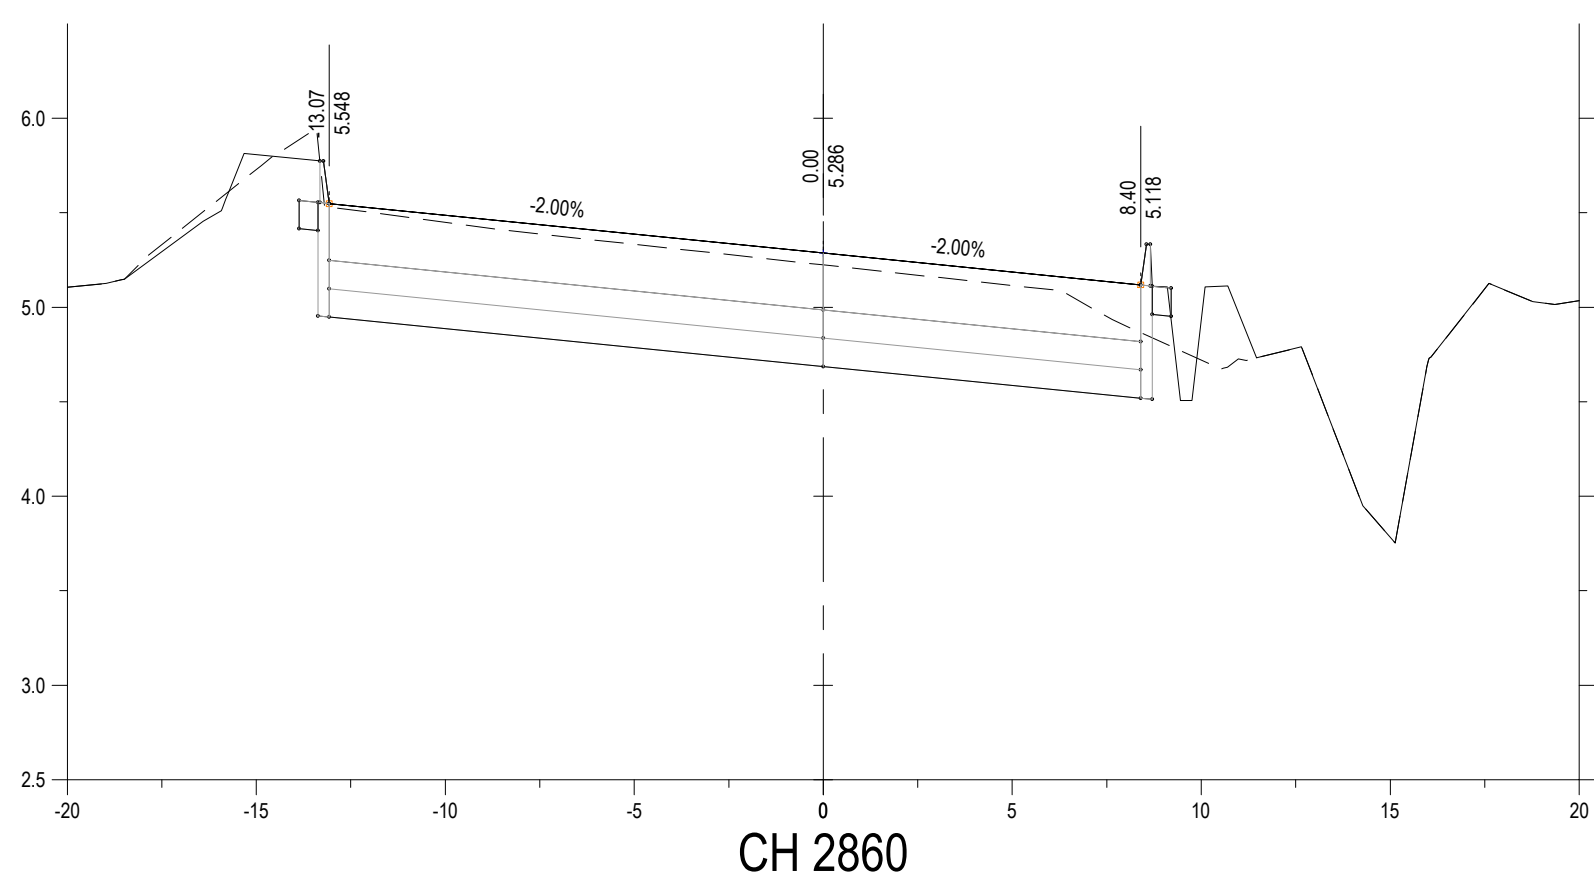
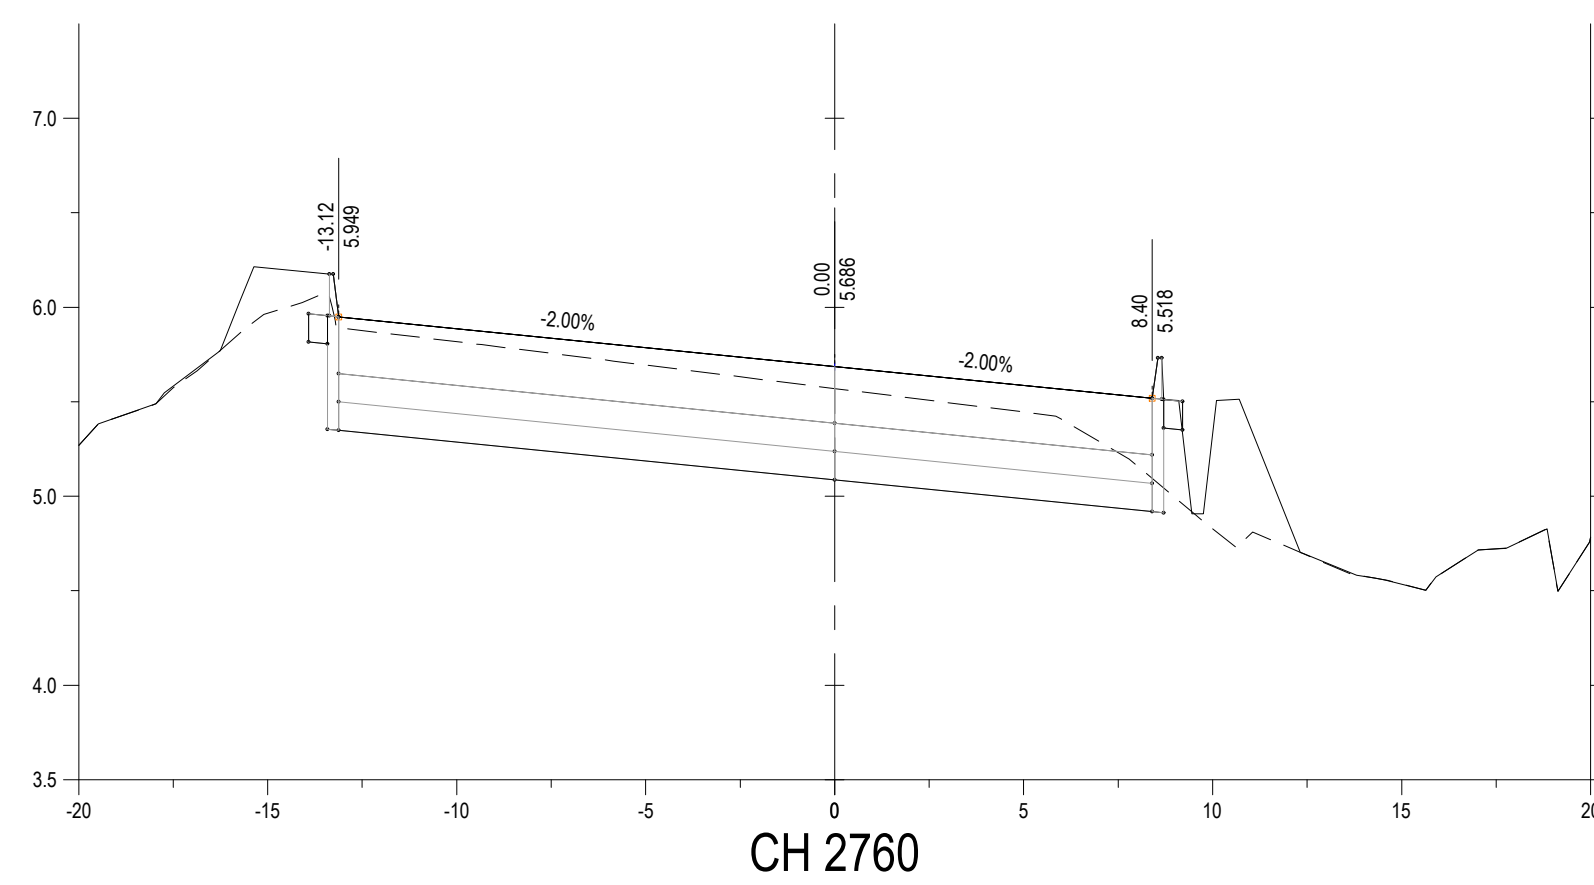
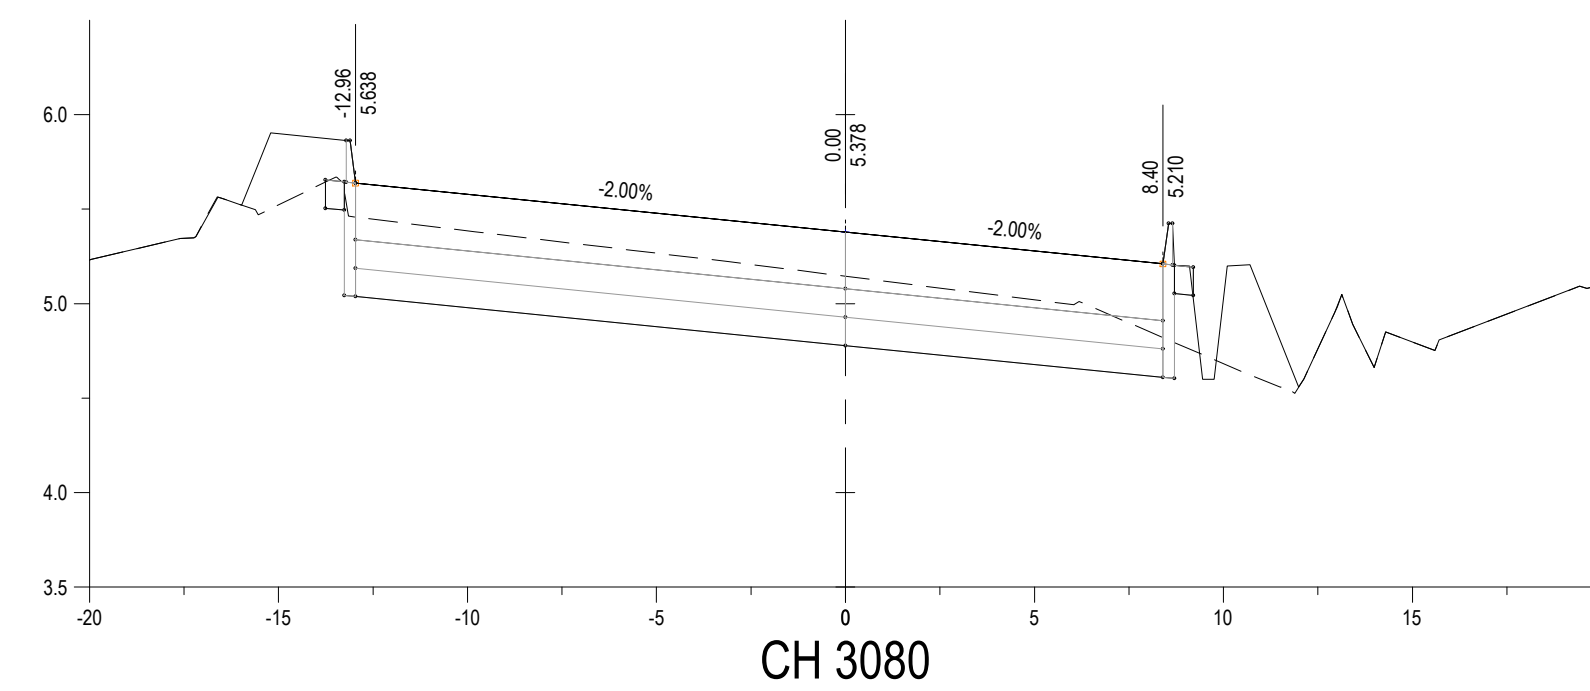
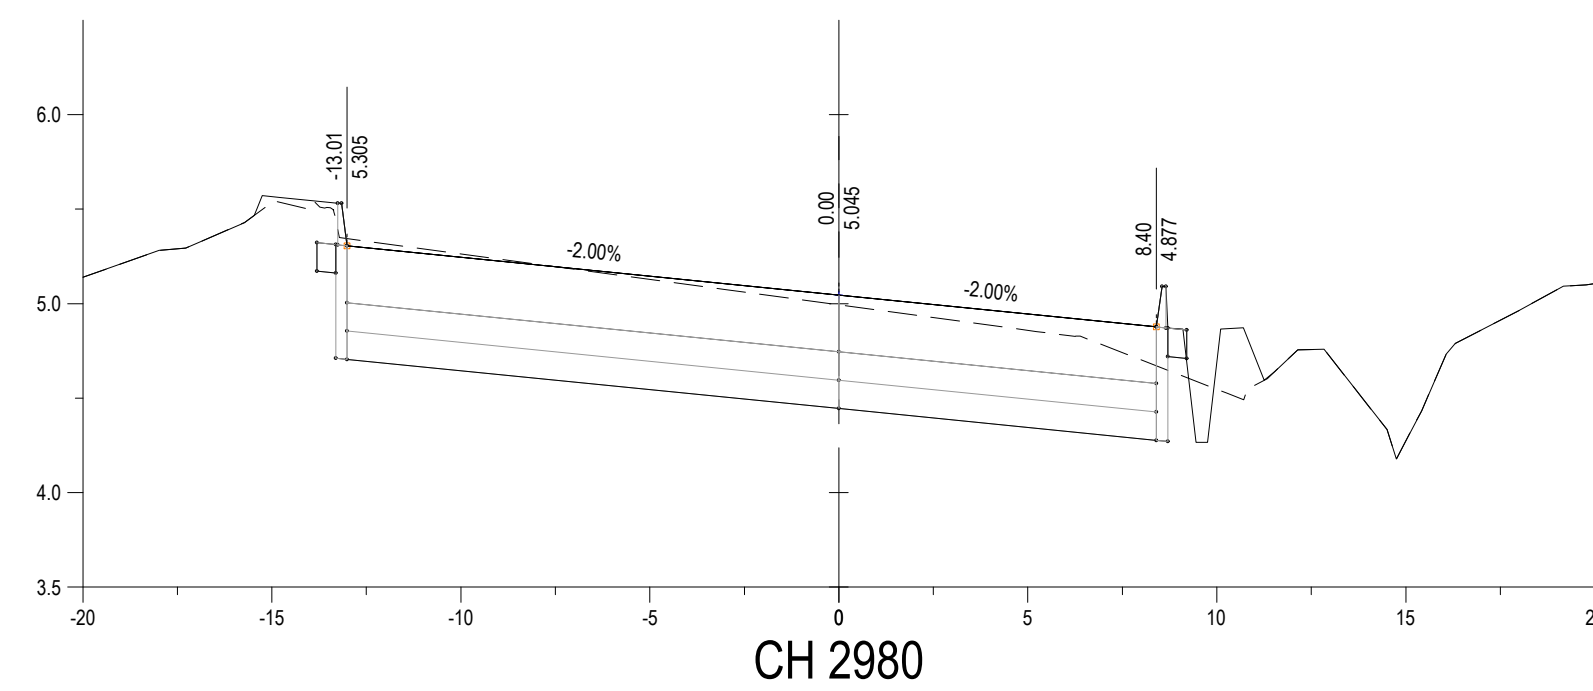


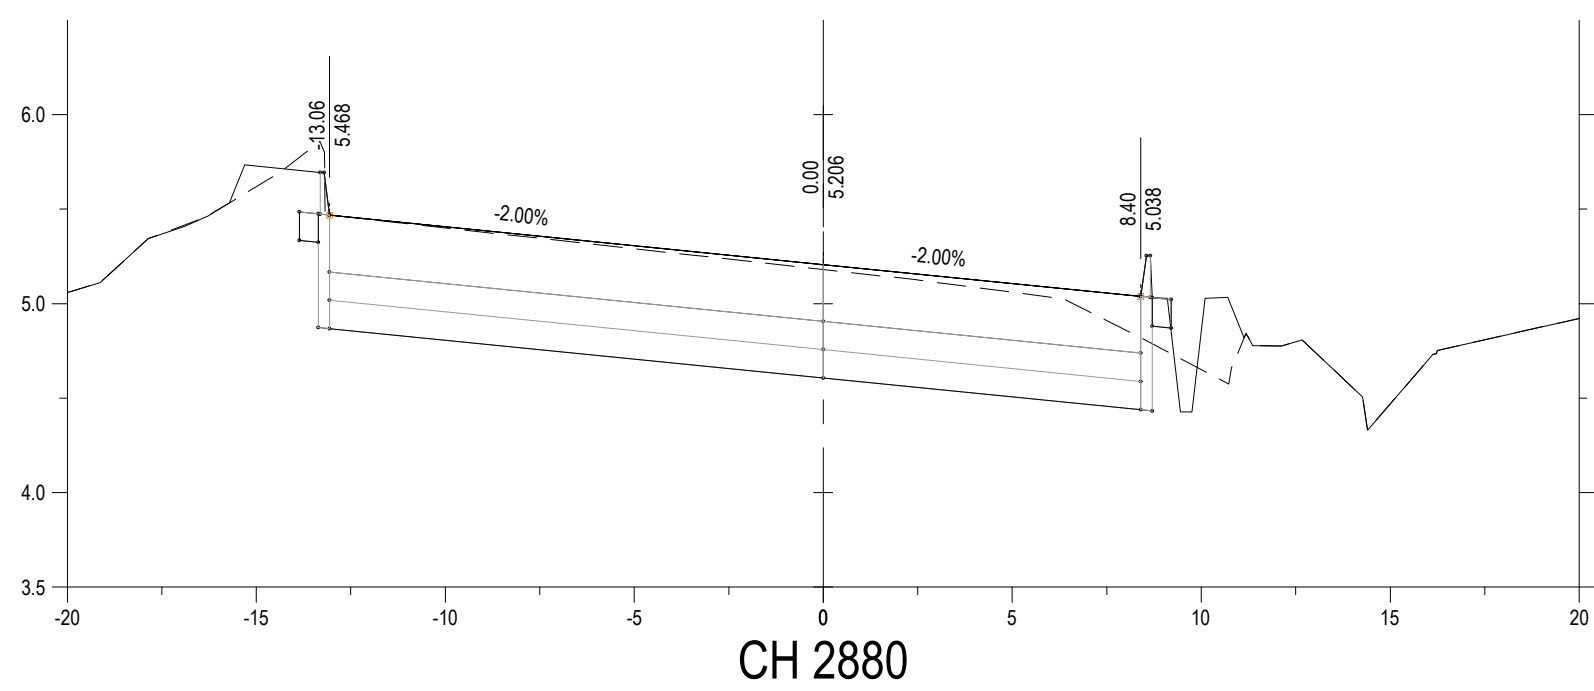

- ## NOTES
1. DO NOT SCALE DRAWINGS - ONLY DIMENSIONS SHOWN TO BE USED.
 2. THE CONTRACTOR SHALL VERIFY ALL CONDITIONS, DIMENSIONS AND LEVELS ON THE SITE AND NOTIFY THE NEC SUPERVISOR OF ANY VARIATIONS BEFORE CONSTRUCTION.
 3. ALL LEVELS ARE IN METERS TO MEAN SEA LEVEL.
 4. DRAWINGS MUST BE READ IN CONJUNCTION WITH PROJECT SPECIFICATIONS AND GENERAL NOTES DRAWINGS.
 5. IF APPLICABLE, DRAWINGS SHALL BE READ IN CONJUNCTION WITH ARCHITECT'S DRAWINGS AND ANY DISCREPANCIES TO BE REPORTED TO THE ENGINEER.

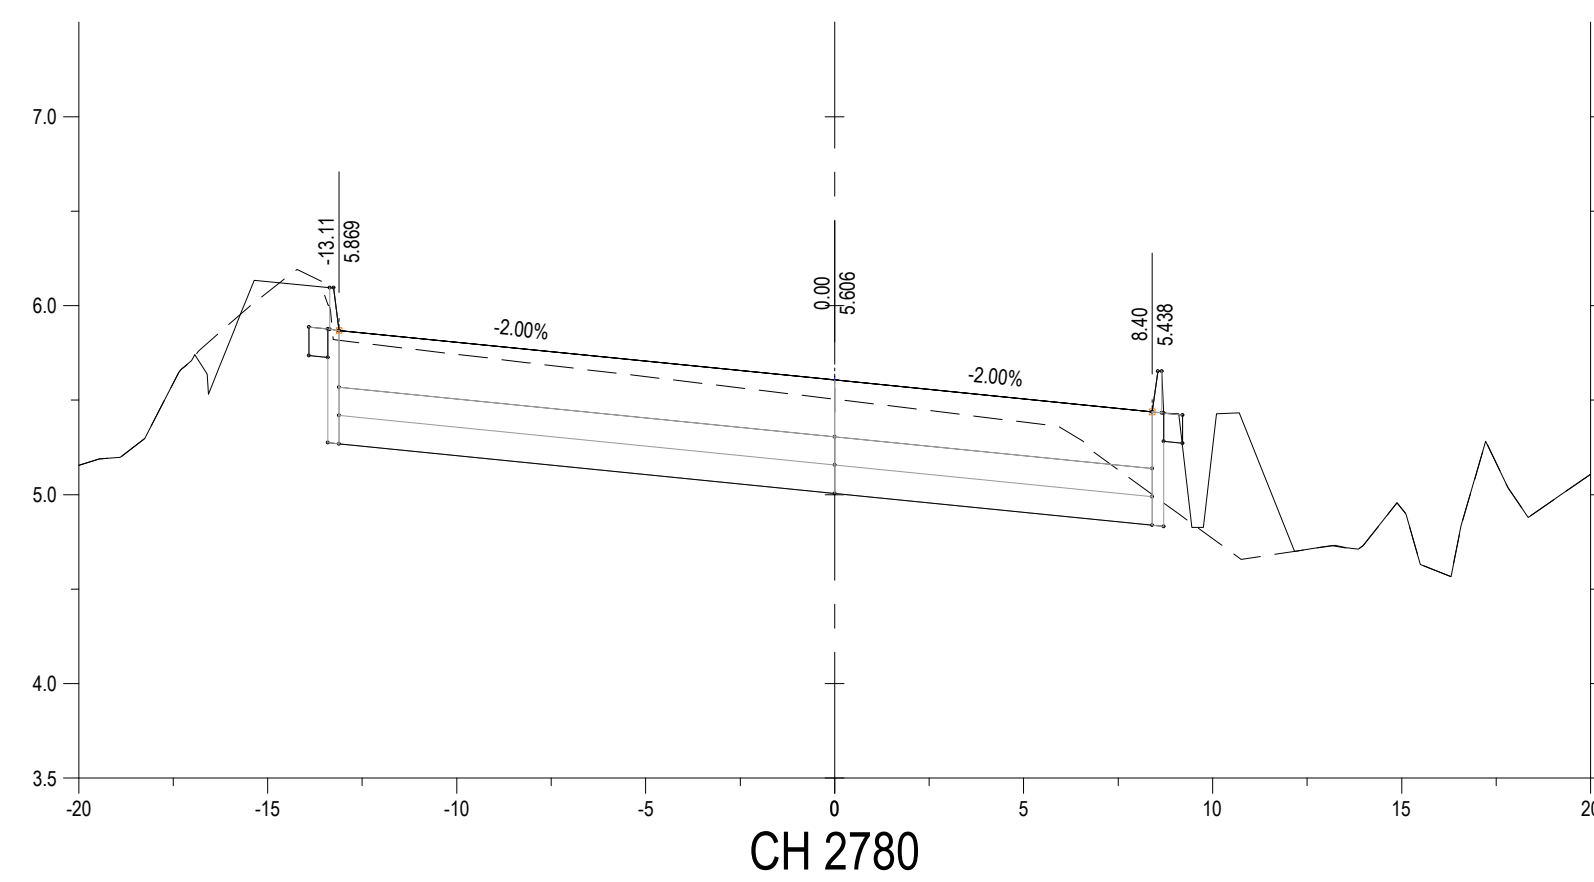

LEGEND	
SYMBOL	DESCRIPTION

E2	FOR TENDER	RR	HVDM	HVDM	18 07 2
E1	FOR TENDER	RR	HVDM	HVDM	26 06 2
NO.	DESCRIPTION	BY	CHKD	APPD	DATE

This Document including all design and information therein is Confidential Intellectual Property of Transnet. Copyright and all other rights are reserved by Transnet. This Document may only be used for its intended purpose.

ZUTARI
IMPACT. ENGINEERED.

IMPACT. ENGINEERED.


CONTRACTOR / CONSULTANT			
TITLE	NAME	SIGN	DATE
DRAWN	W. BOTES		18 07
CHECKED	H. VAN DER MERWE		18 07
DESIGNED	R. RANGE		18 07
CHECKED	H. VAN DER MERWE		18 07

NAME	H. VAN DER MERWE	DATE
SIGNATURE		18 07

REG. NUMBER 201270137	
TITLE	Pr. TechENG
TRANSNET NATIONAL PORTS AUTHORITY	

TITLE	NAME	SIGN	DATE
DRAWN			
CHECKED			
DESIGNED			
CHECKED			

NAME	DATE
SIGNATURE	

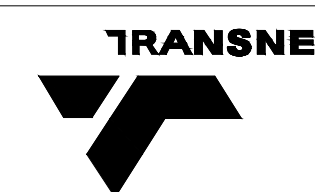

Transnet National Ports Authority
TRANSNET SOC Ltd - REG No. 1990/000600/30
NEWARK ROAD
RICHARDS BAY TEL: 035 788 0067
PO BOX 181, RICHARDS BAY 3900, SOUTH AFRICA

PROJECT / AREA / ASSET / SUBJECT/DRAWING TITLE

PORT OF RICHARDS BAY

PORT ROADS REHABILITATION & UPGRADE
(REPAIRS TO PORT ROADS)

NEWARK ROAD CROSS SECTIONS
CH 2700 TO CH 3080 SHEET 7 OF 10

PAPER SIZE A0	TRANSNET DRW. NO. TBC	REV E2
PROJECT DRG. NO. 1006614-DRG-09-NW-CC-X007		REV T3