

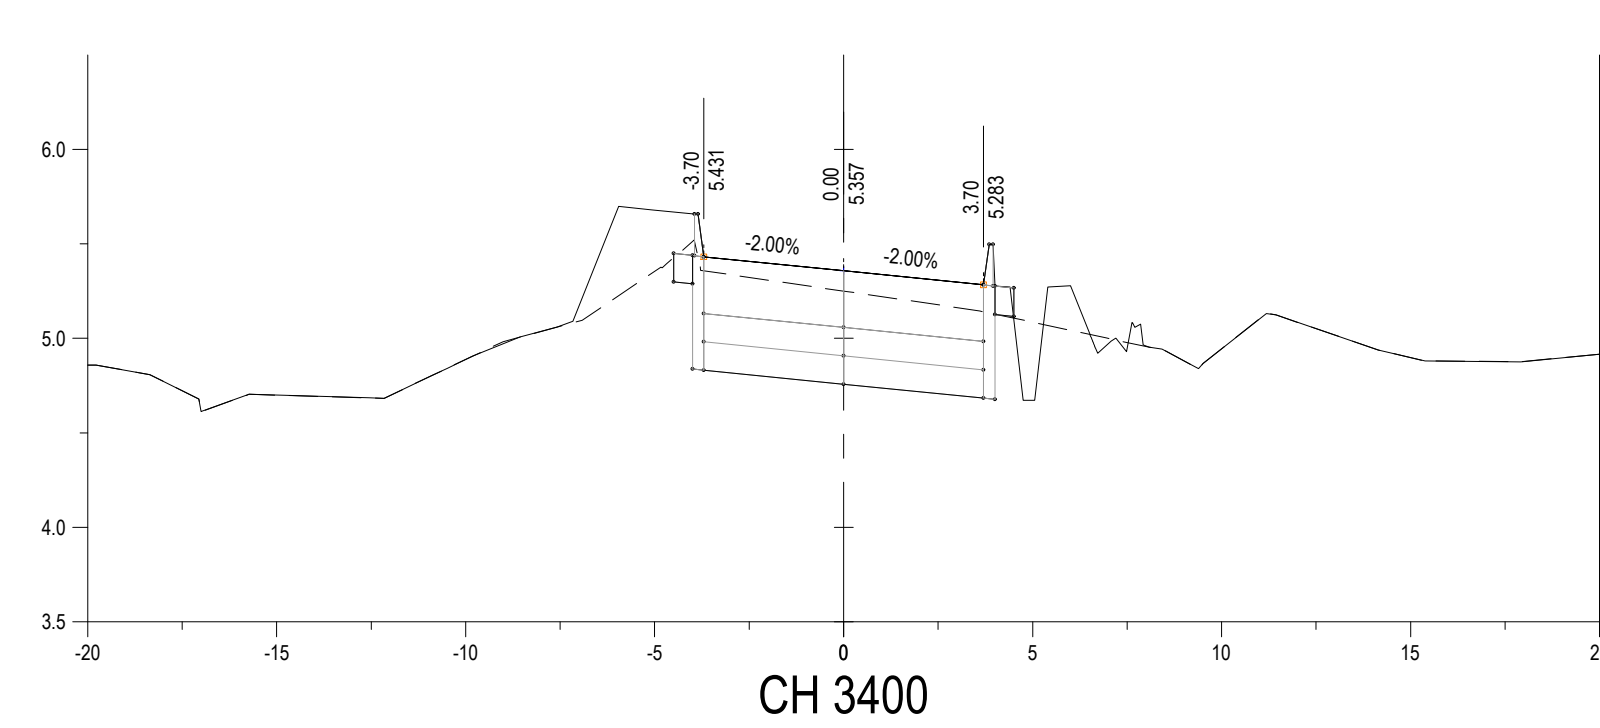
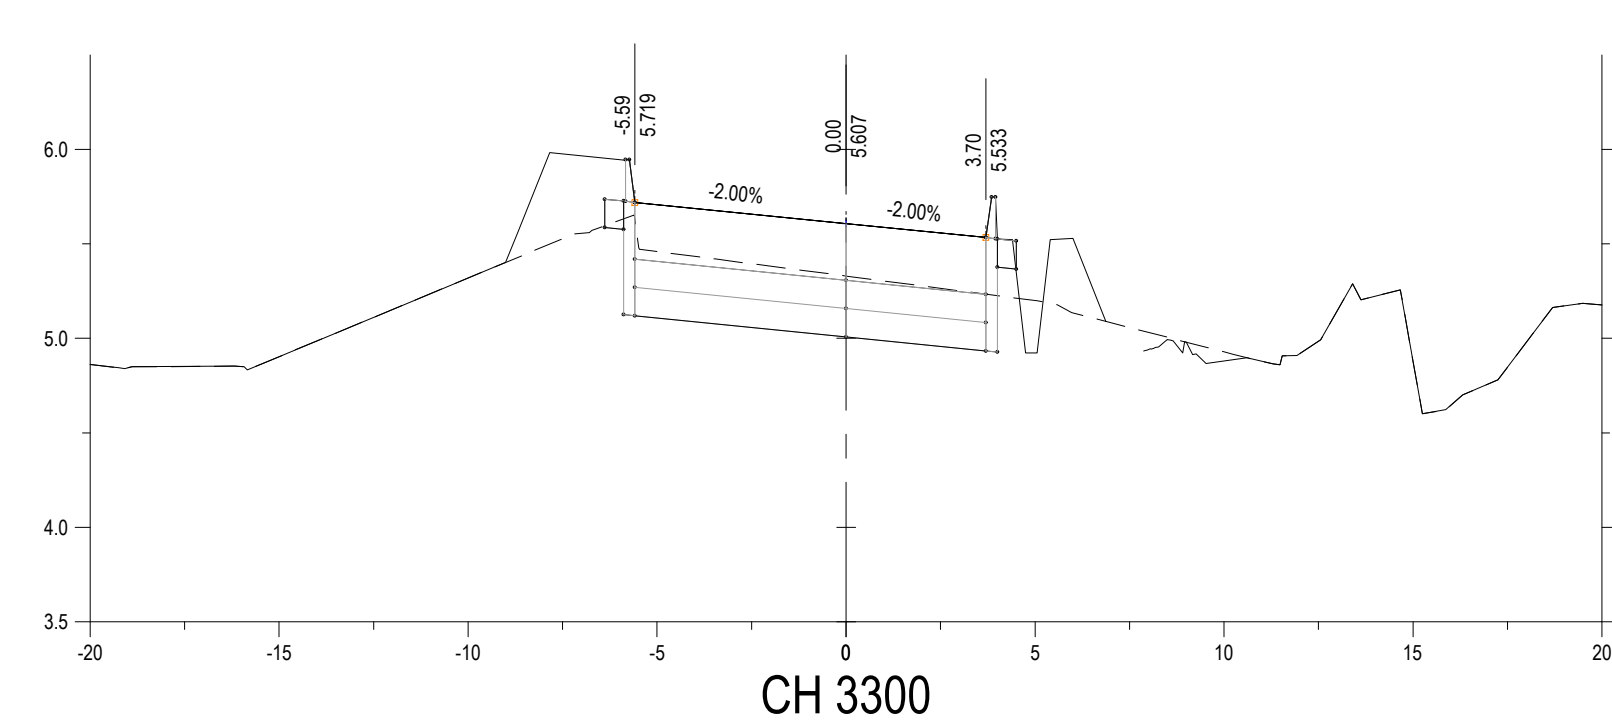
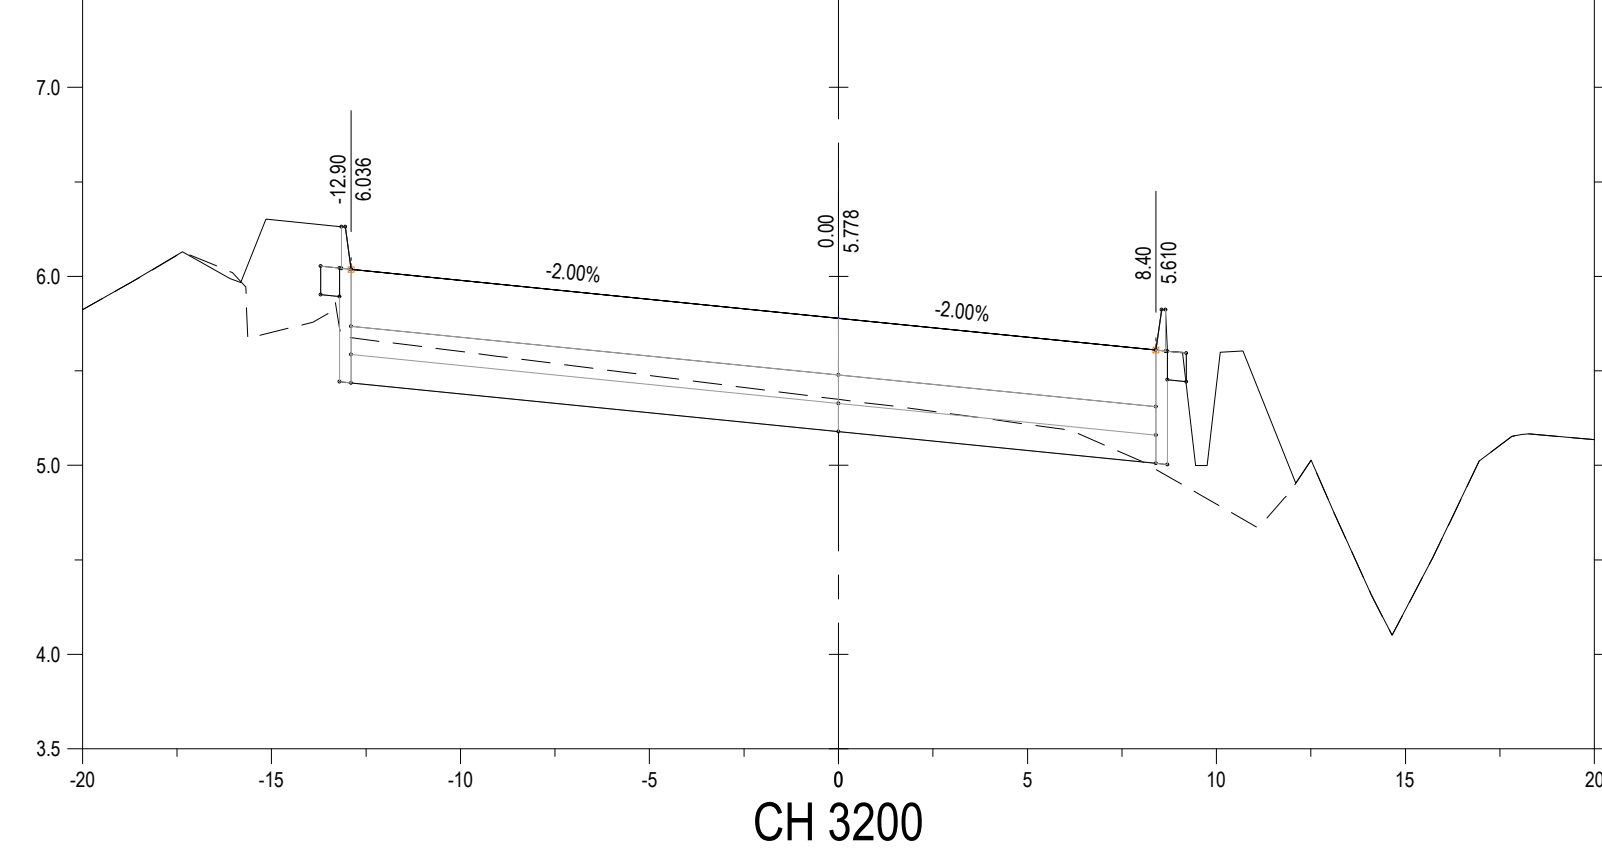
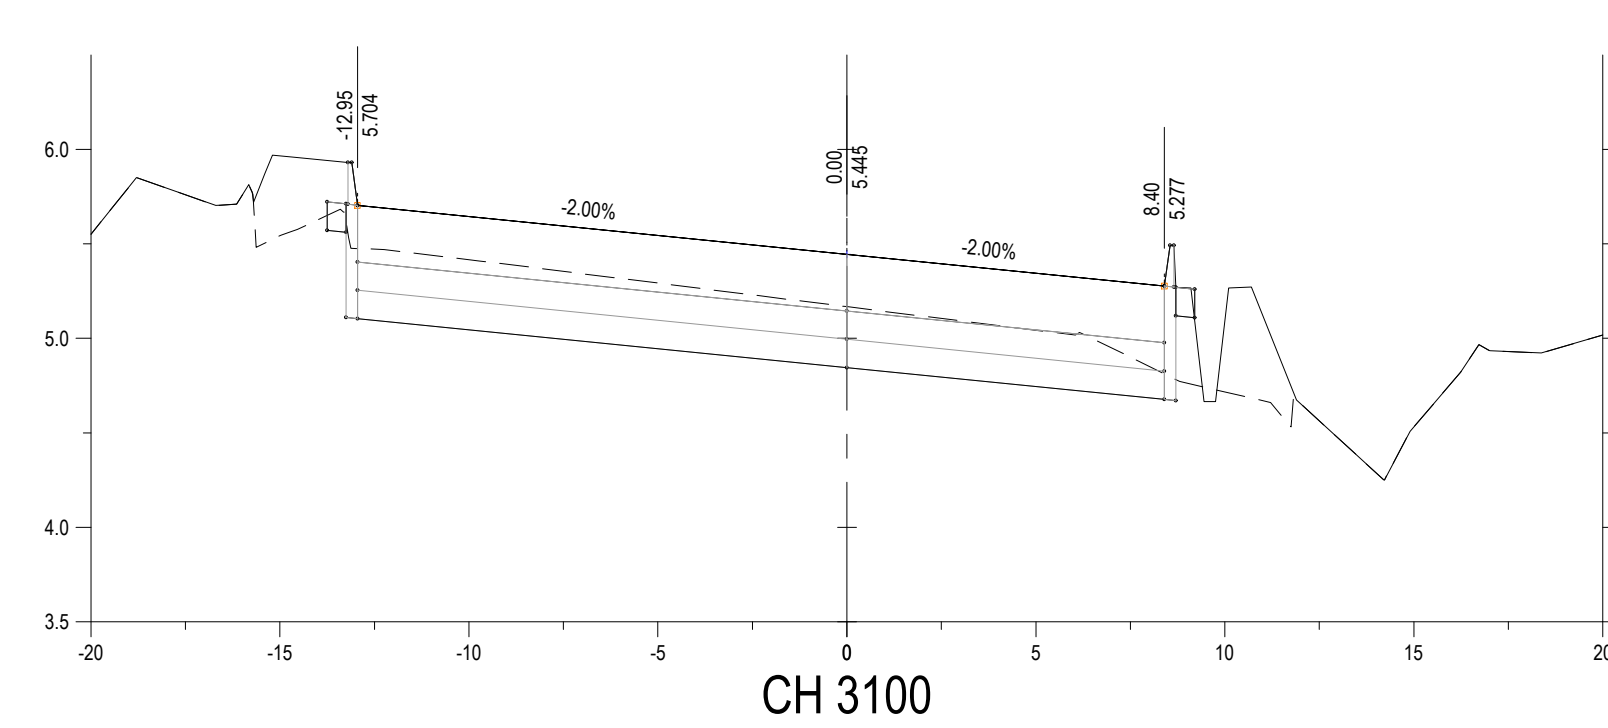
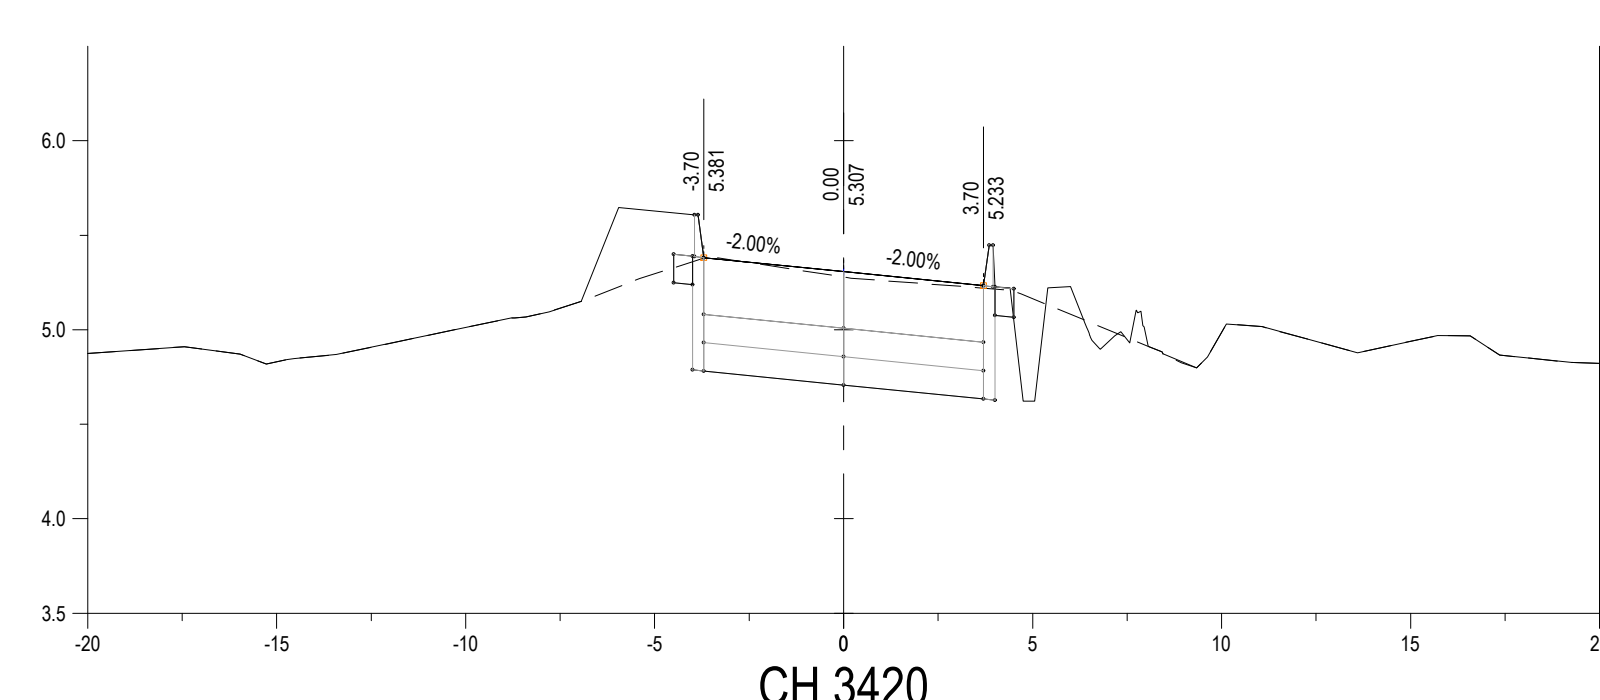
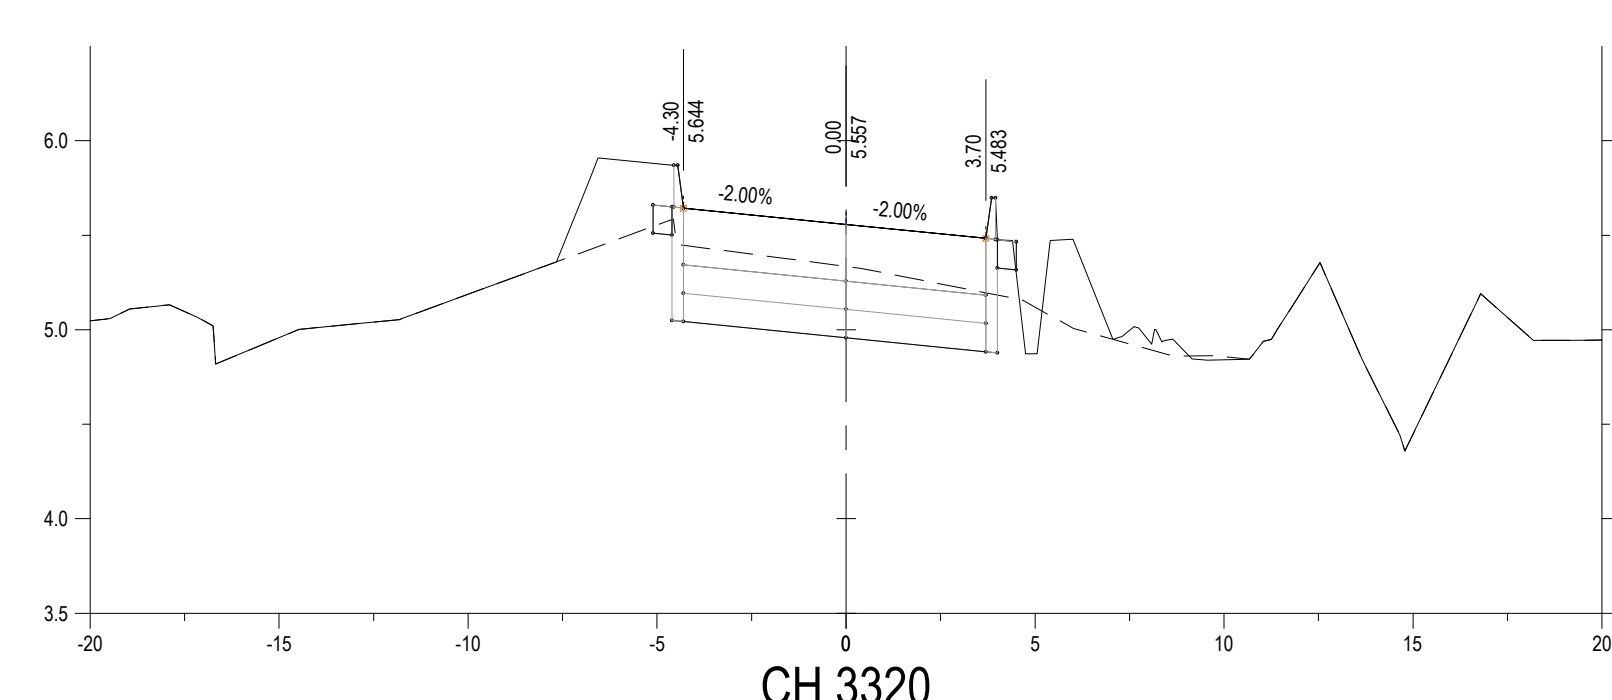
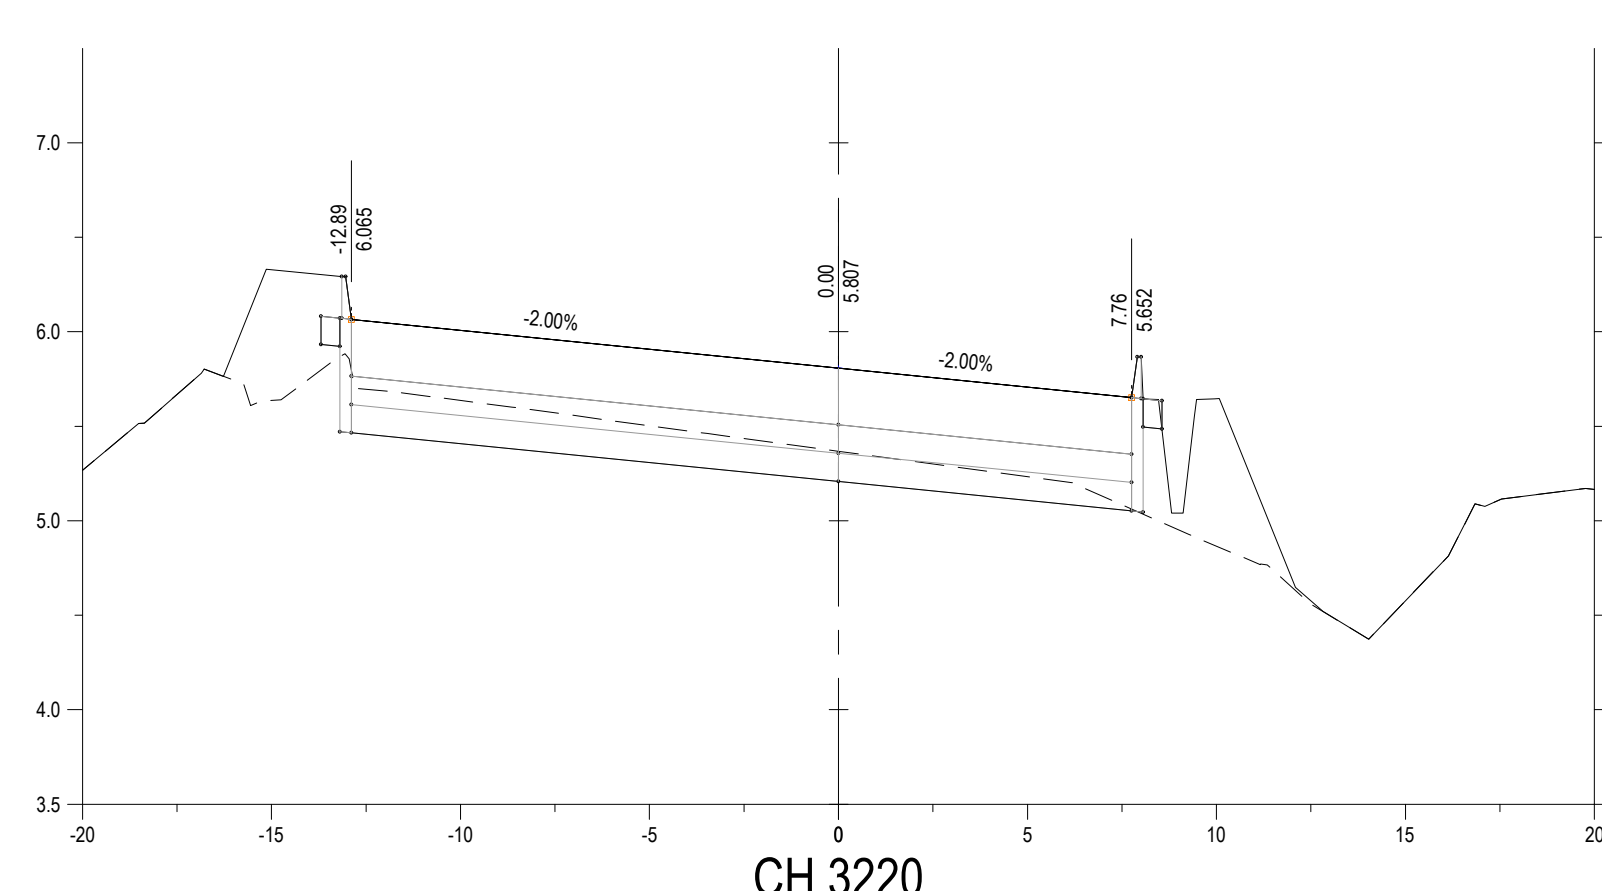
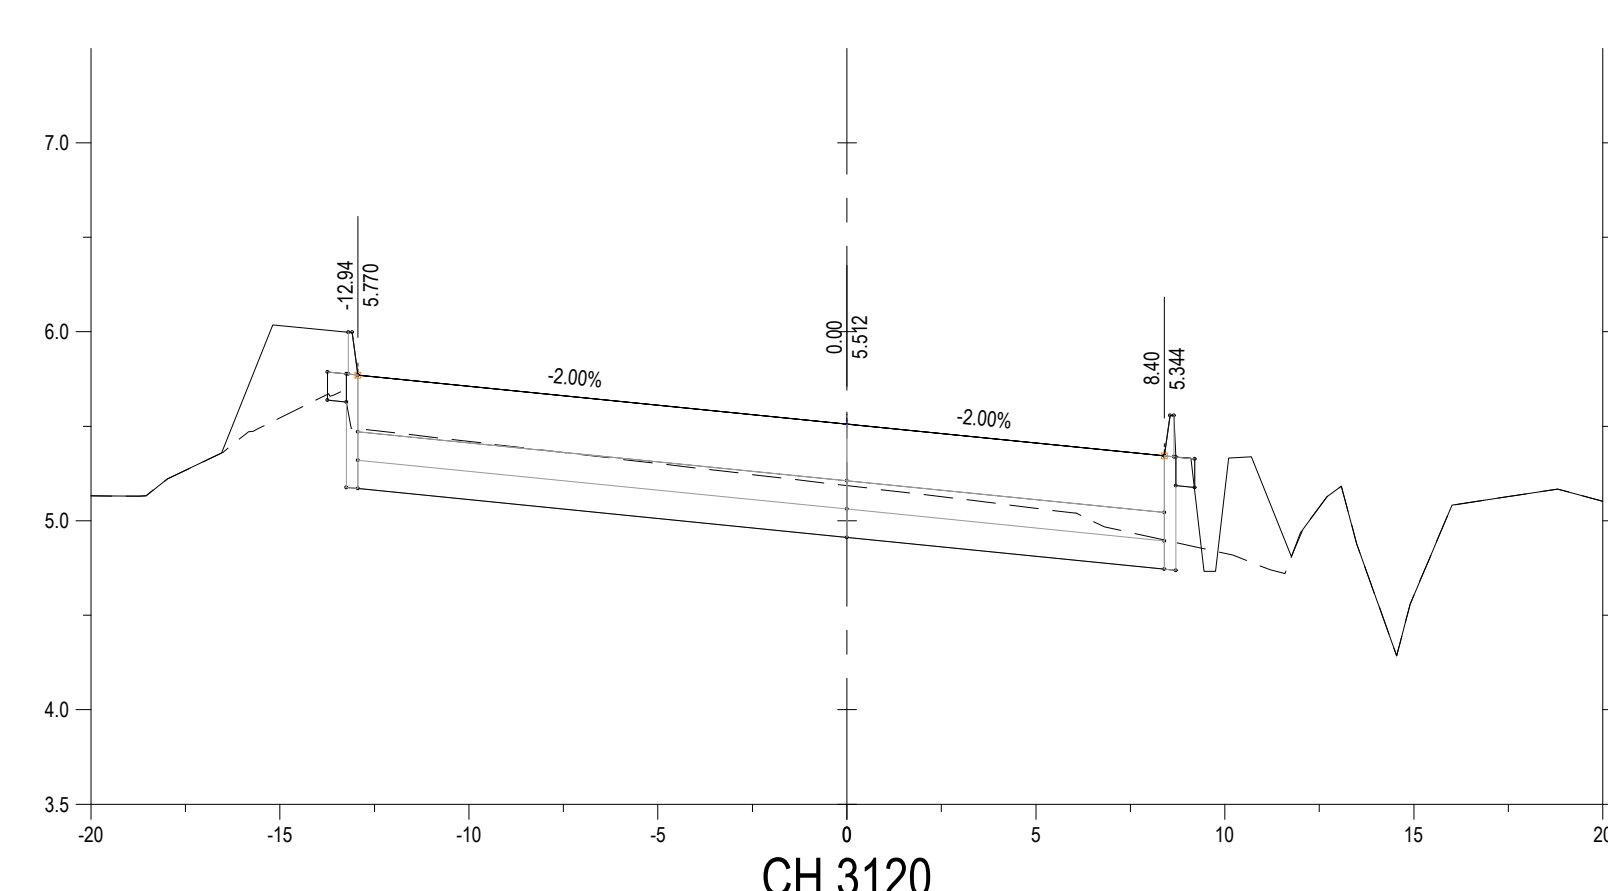
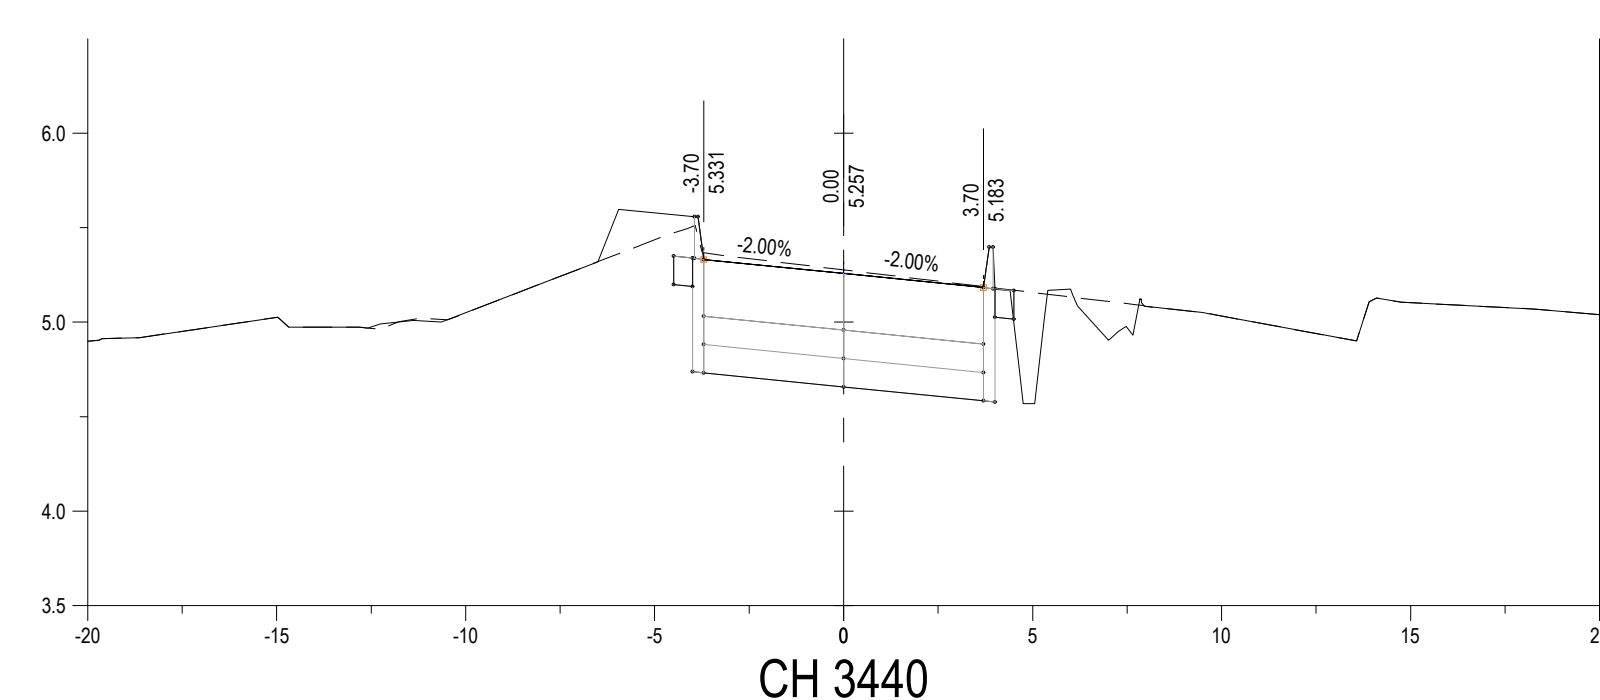
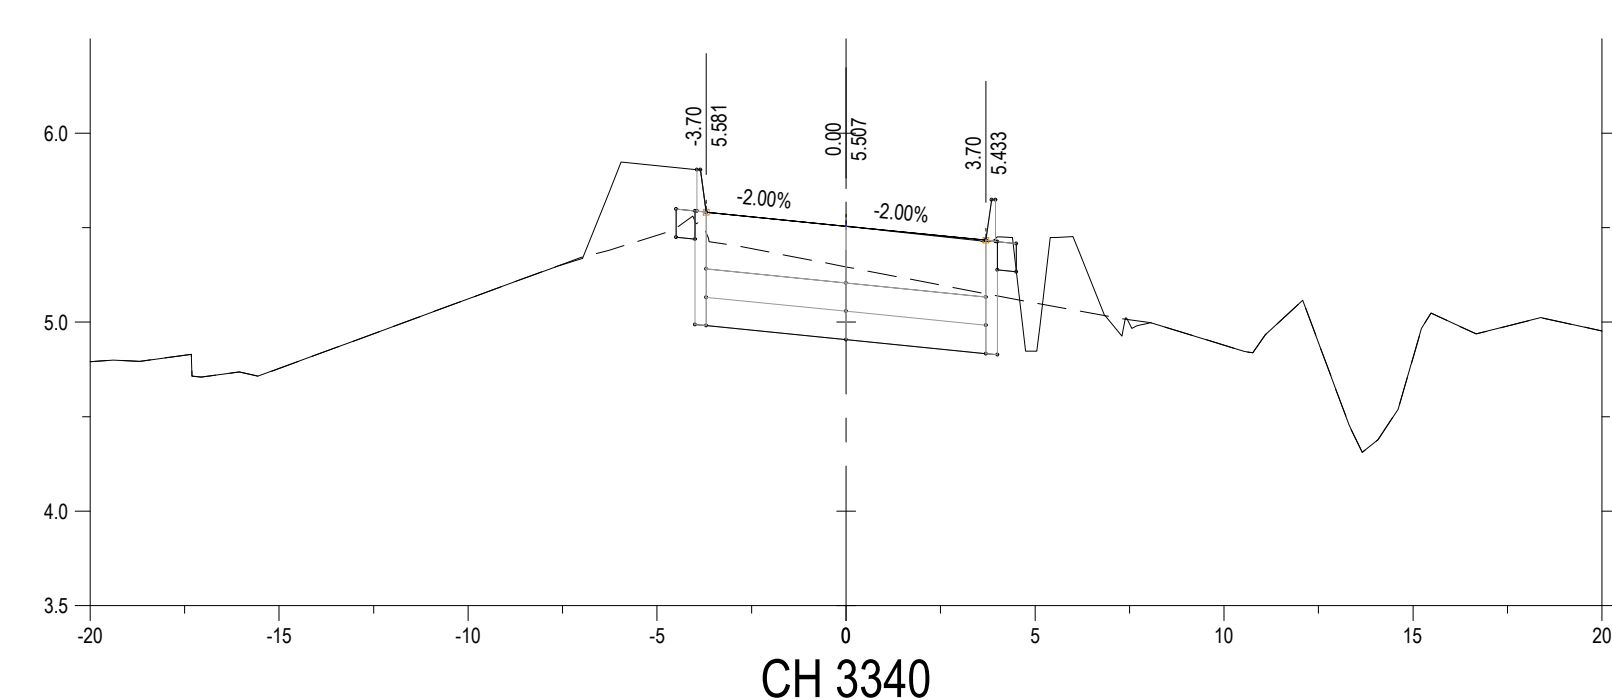
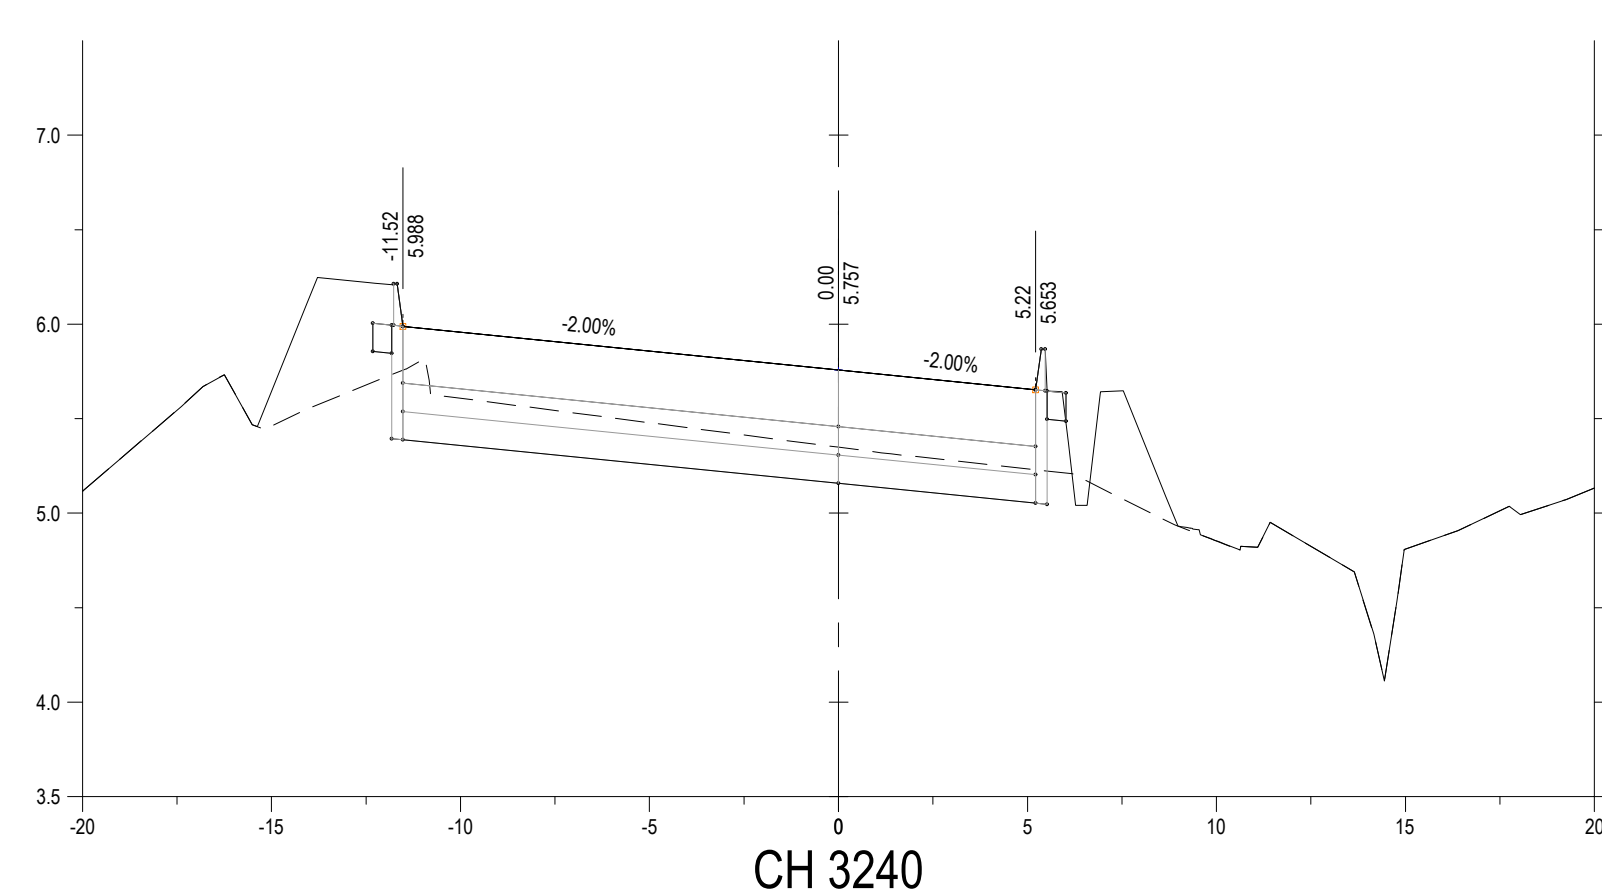
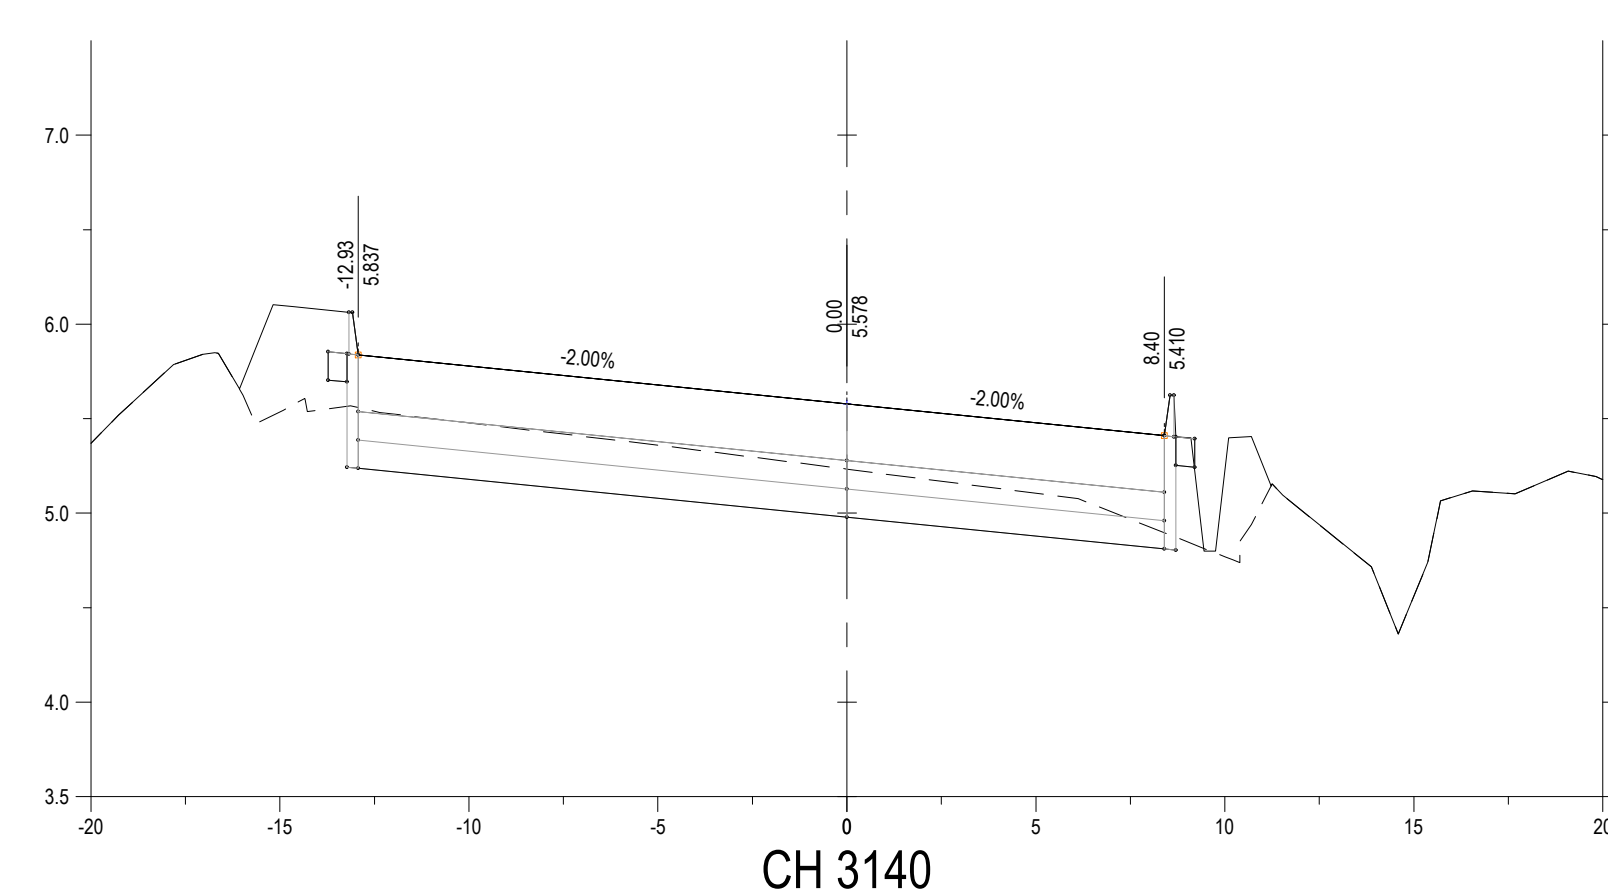
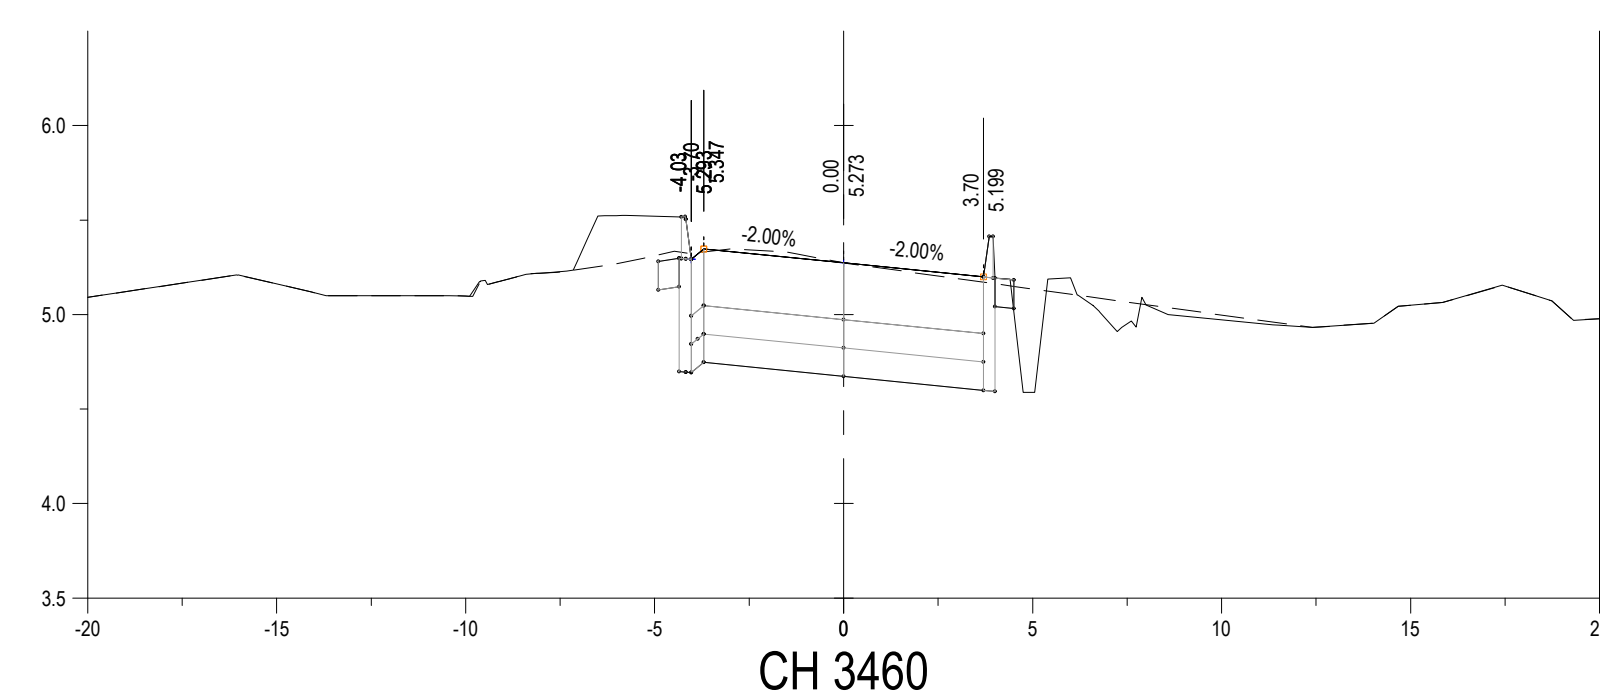
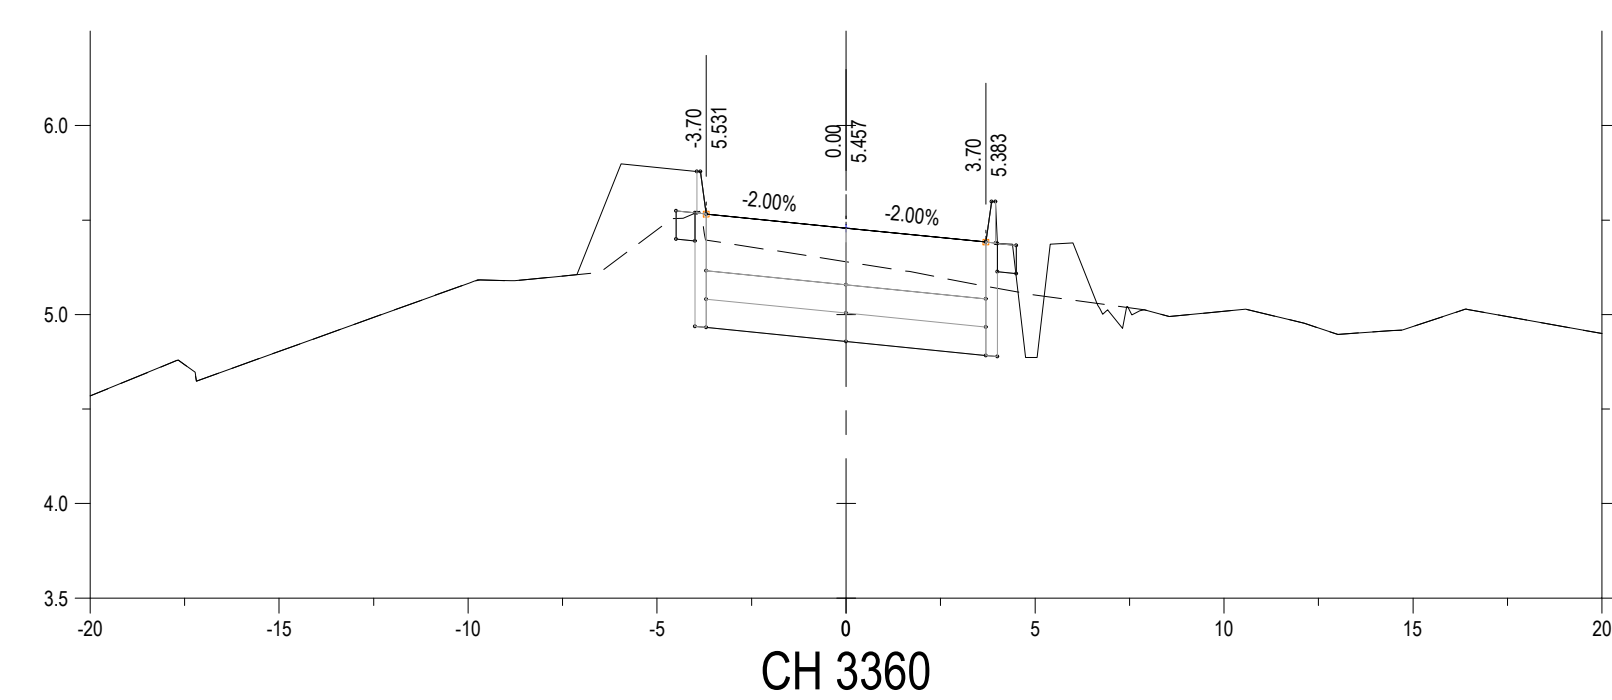
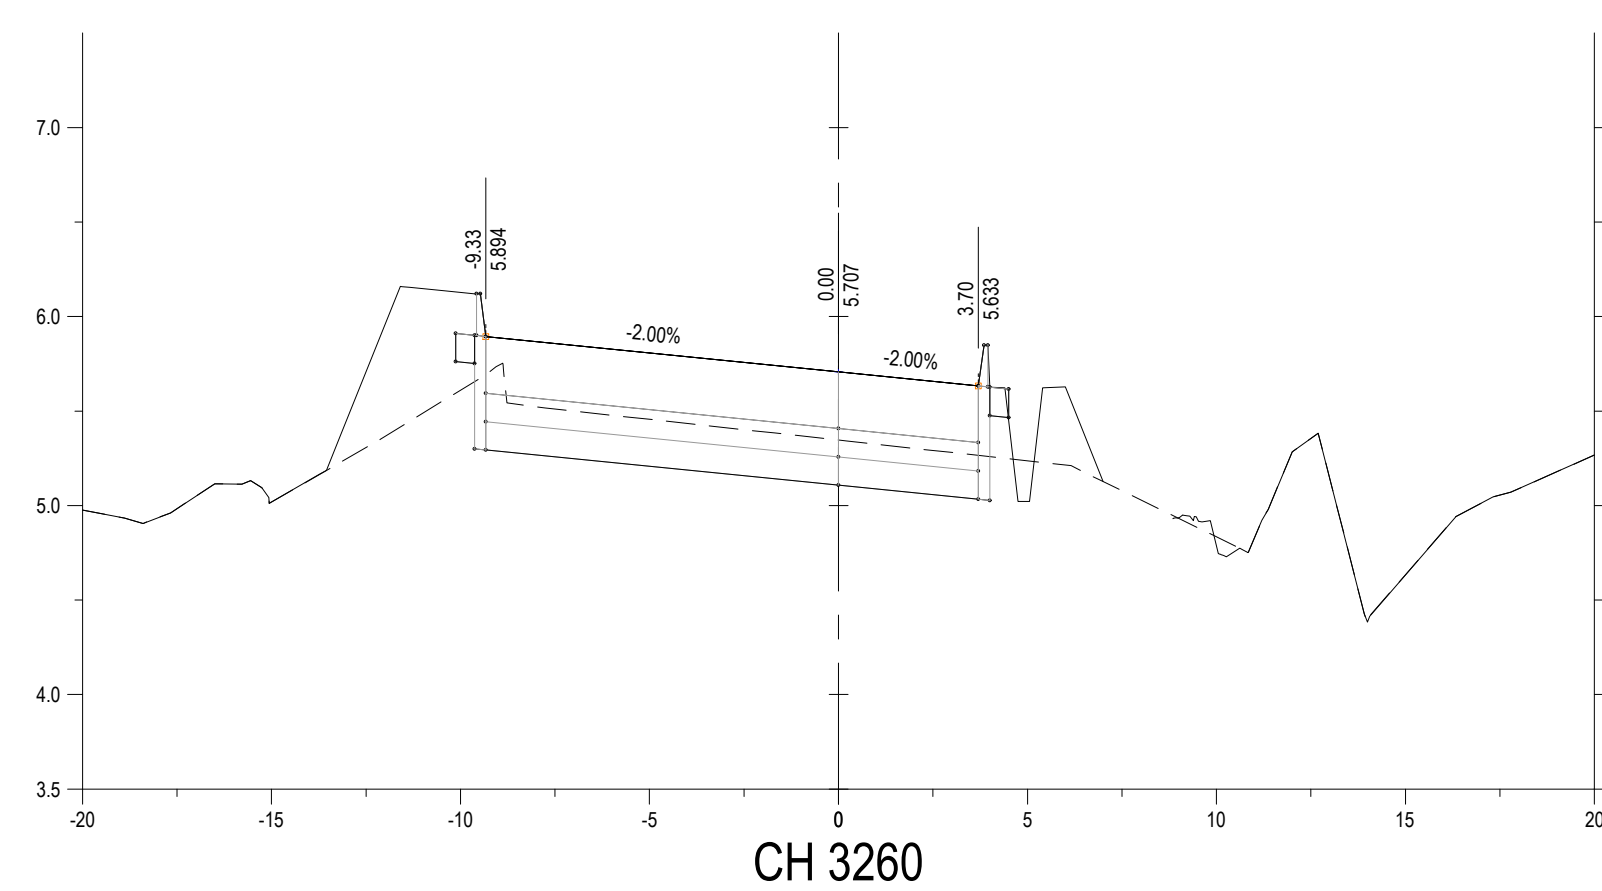
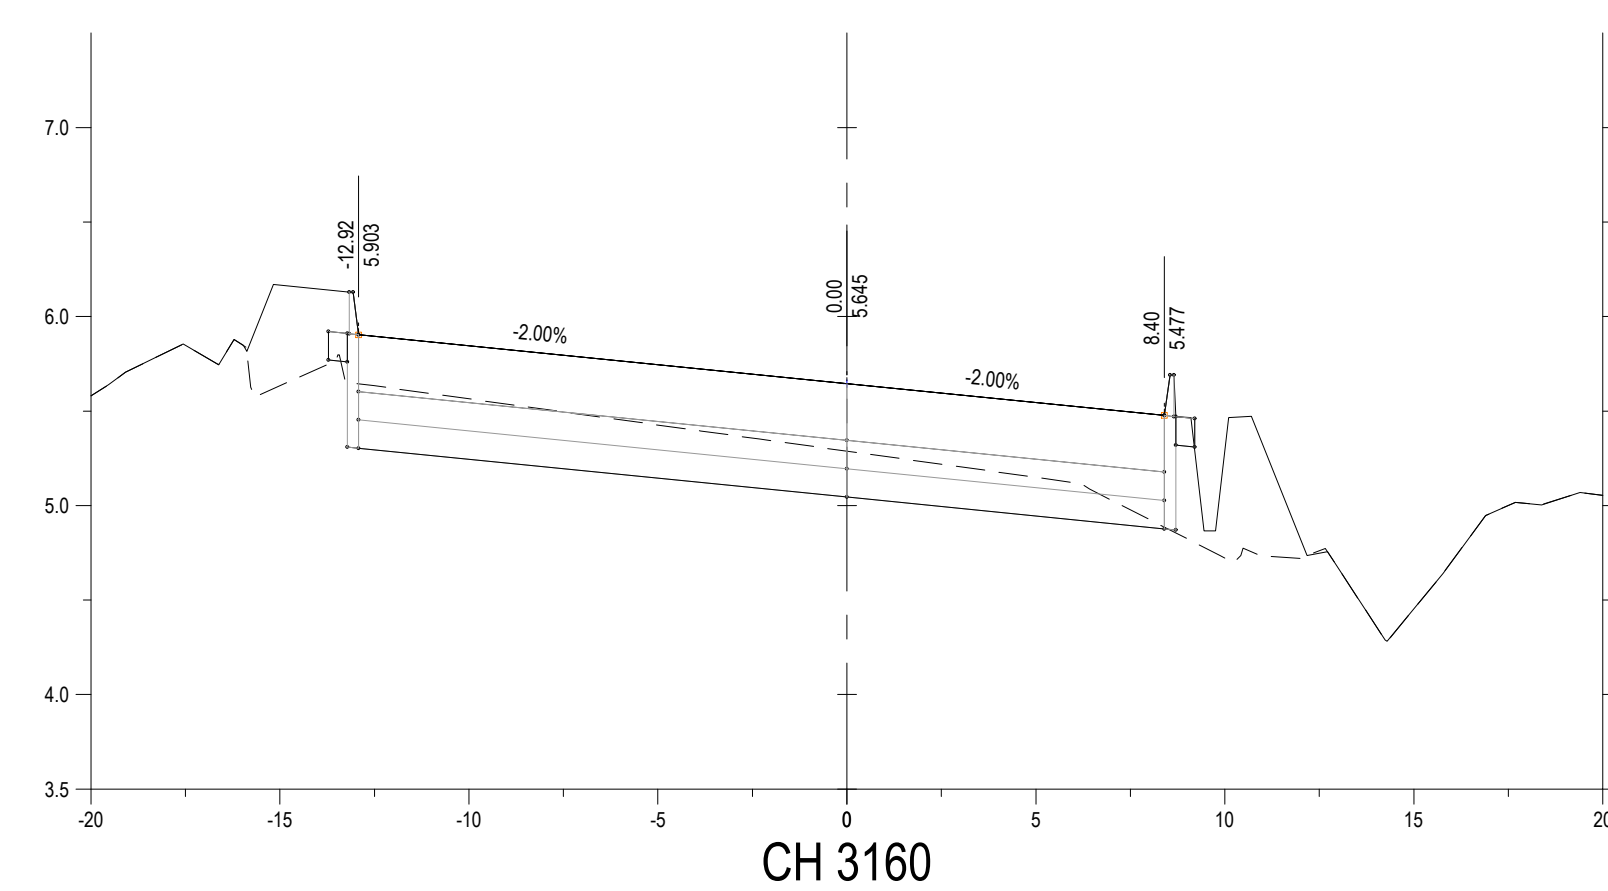
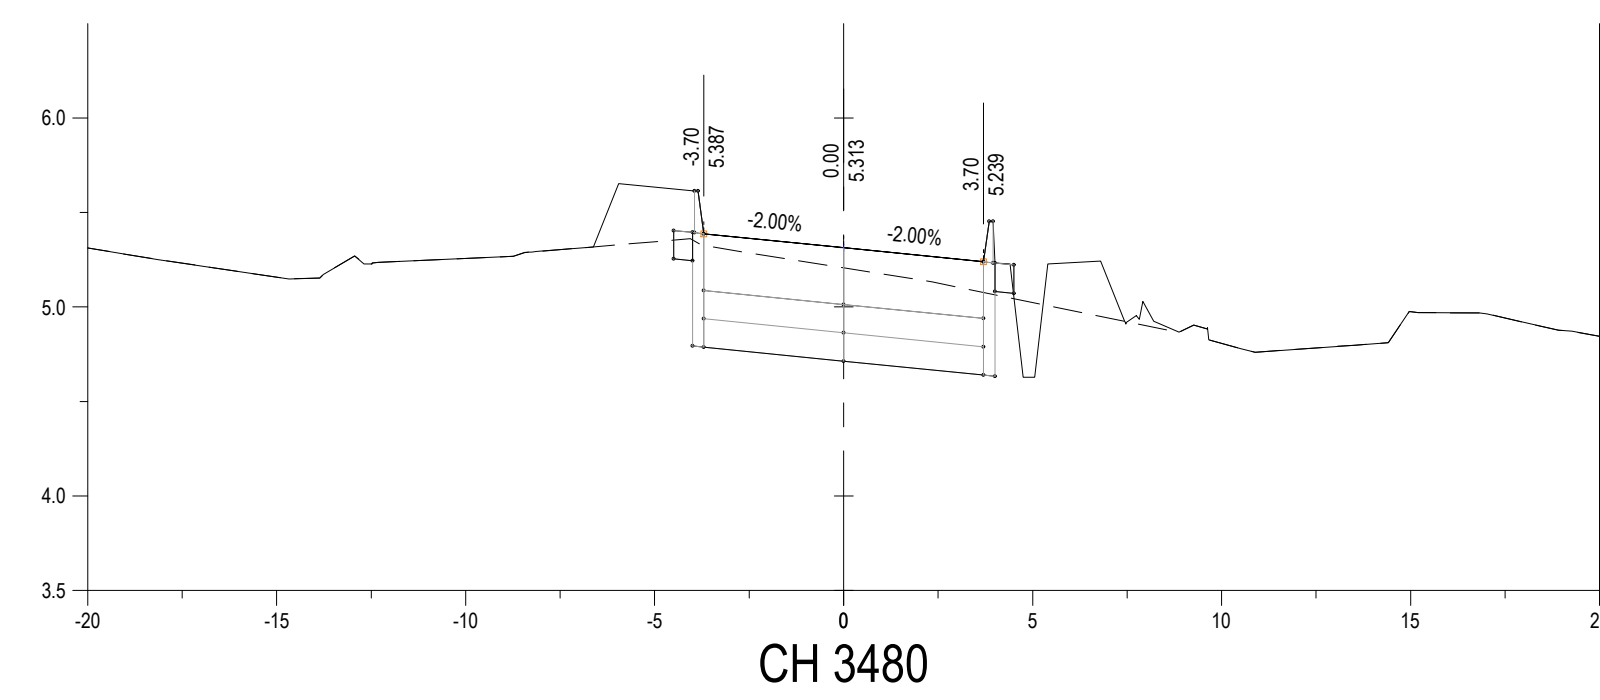
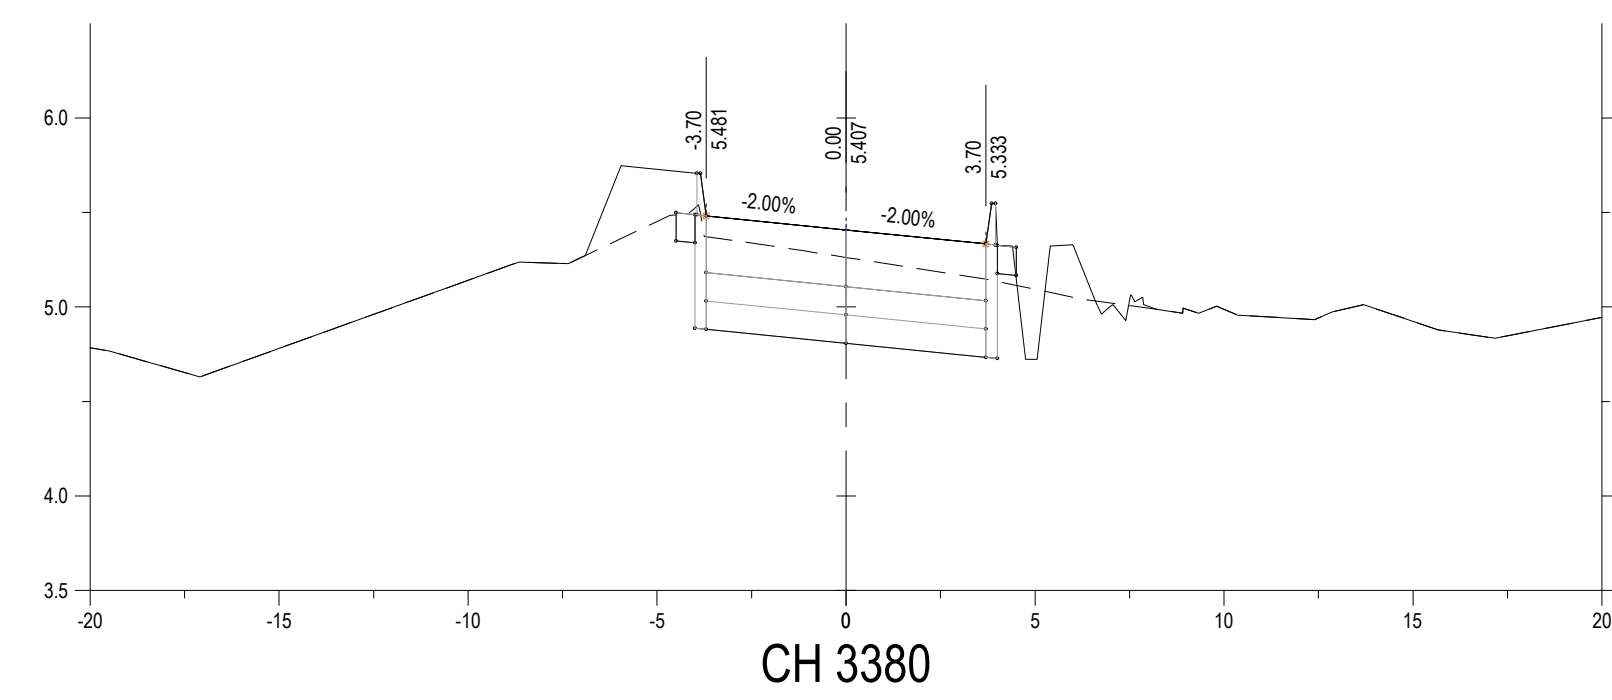


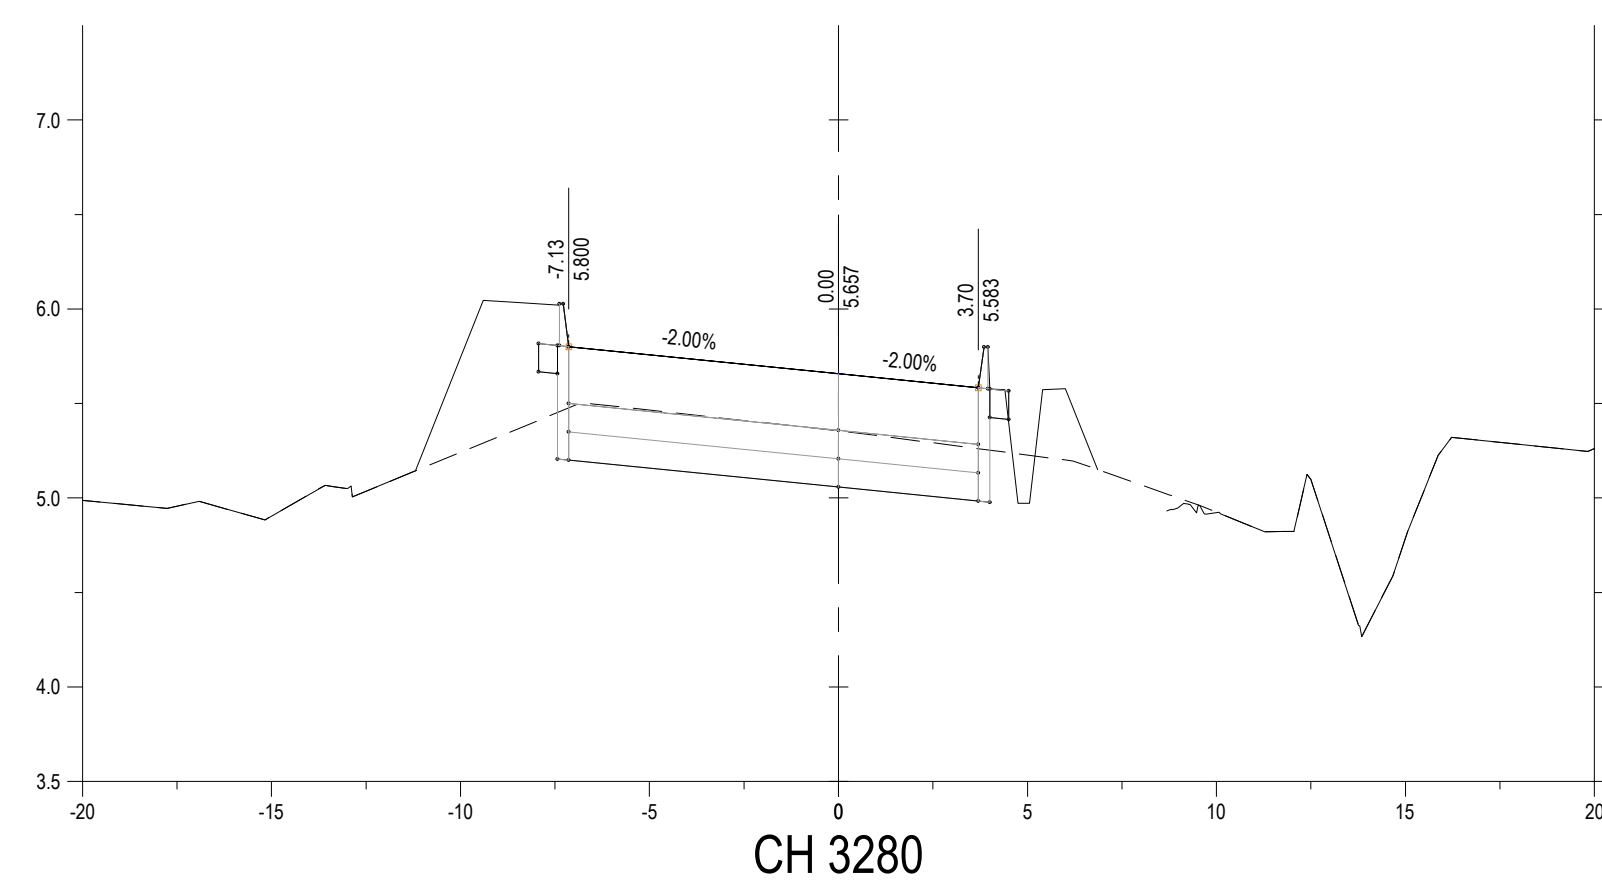

- ## **NOTES**
1. DO NOT SCALE DRAWINGS - ONLY DIMENSIONS SHOWN TO BE USED.
 2. THE CONTRACTOR SHALL VERIFY ALL CONDITIONS, DIMENSIONS AND LEVELS ON THE SITE AND NOTIFY THE NEC SUPERVISOR OF ANY VARIATIONS BEFORE CONSTRUCTION.
 3. ALL LEVELS ARE IN METERS TO MEAN SEA LEVEL.
 4. DRAWINGS MUST BE READ IN CONJUNCTION WITH PROJECT SPECIFICATIONS AND GENERAL NOTES DRAWINGS.
 5. IF APPLICABLE, DRAWINGS SHALL BE READ IN CONJUNCTION WITH ARCHITECT'S DRAWINGS AND ANY DISCREPANCIES TO BE REPORTED TO THE ENGINEER.

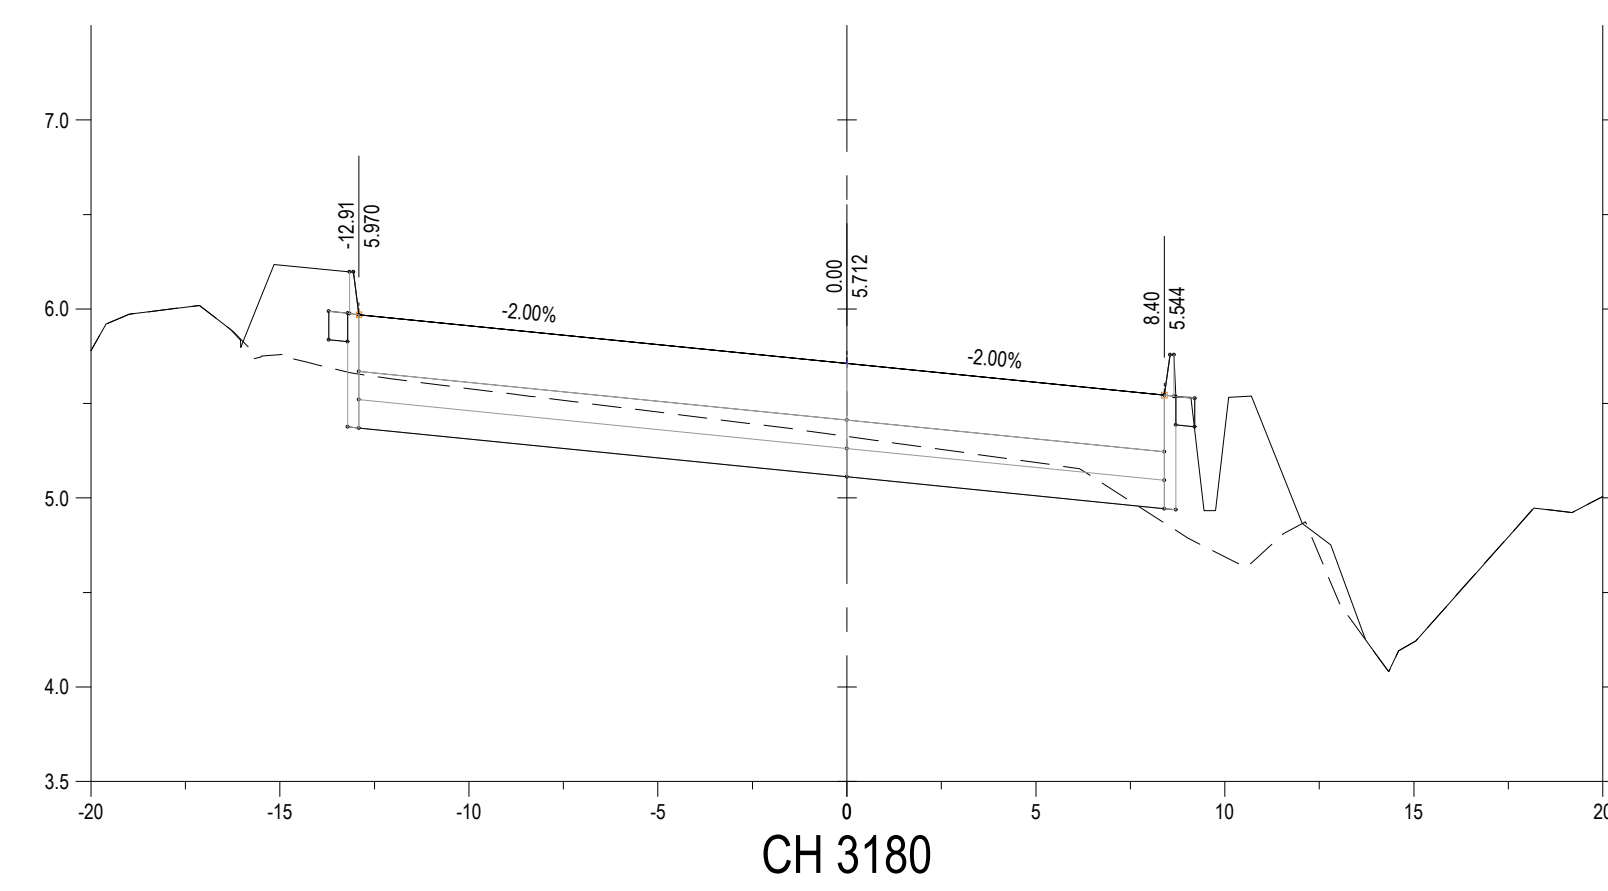

LEGEND

SYMBOL	DESCRIPTION
--------	-------------

E2	FOR TENDER	RR	HVDM	HVDM	18 07 2
E1	FOR TENDER	RR	HVDM	HVDM	26 06 2
NO.	DESCRIPTION	BY	CHKD	APPD	DATE

REV	DATE	BY	DATE	BY	DATE
REVISIONS					

	27	28
REVISIONS		

This Document including all design and information therein is Confidential Intellectual Property of Transnet. Copyright and all other rights are reserved by Transnet. This Document may only be used for its intended purpose.

ZUTARI
IMPACT. ENGINEERED.

IMPACT. ENGINEERED.


CONTRACTOR / CONSULTANT			
TITLE	NAME	SIGN	DATE
DRAWN	W. BOTES		18 07 2018
CHECKED	H. VAN DER MERWE		18 07 2018
DESIGNED	R. RANGE		18 07 2018
CHECKED	H. VAN DER MERWE		18 07 2018

PR.ENG. / PR.TECH./PR. ARCH		
NAME	H. VAN DER MERWE	DATE
SIGNATURE		18 07 20

REG. NUMBER 201270138	
TITLE	Pr. TechENG
TRANSNET NATIONAL PORTS AUTHORITY	

TITLE	NAME	SIGN	DATE
DRAWN			
CHECKED			
DESIGNED			
CHECKED			

NAME		DATE	
SIGNATURE			
REG. NUMBER			
SCALE	HOR 1:200 VERT 1:40		

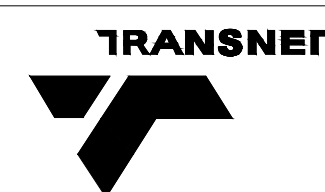

Transnet National Ports Authority
TRANSNET SOC Ltd : REG No. 1990/000500/30
NEWARK ROAD
RICHARDS BAY
TEL: 035 788 0067
PO BOX 181, RICHARDS BAY 3900, SOUTH AFRICA

PROJECT / AREA / ASSET / SUBJECT/DRAWING TITLE

PORT OF RICHARDS BAY

PORT ROADS REHABILITATION & UPGRADE
(REPAIRS TO PORT ROADS)

NEWARK ROAD CROSS SECTIONS
CH 3100 TO CH 3480 SHEET 8 OF 10

PAPER SIZE A0	TRANSNET DRW. NO. TBC	REV E2
PROJECT DRG. NO. 1006614-DRG-09-NW-CC-X008		REV T2