

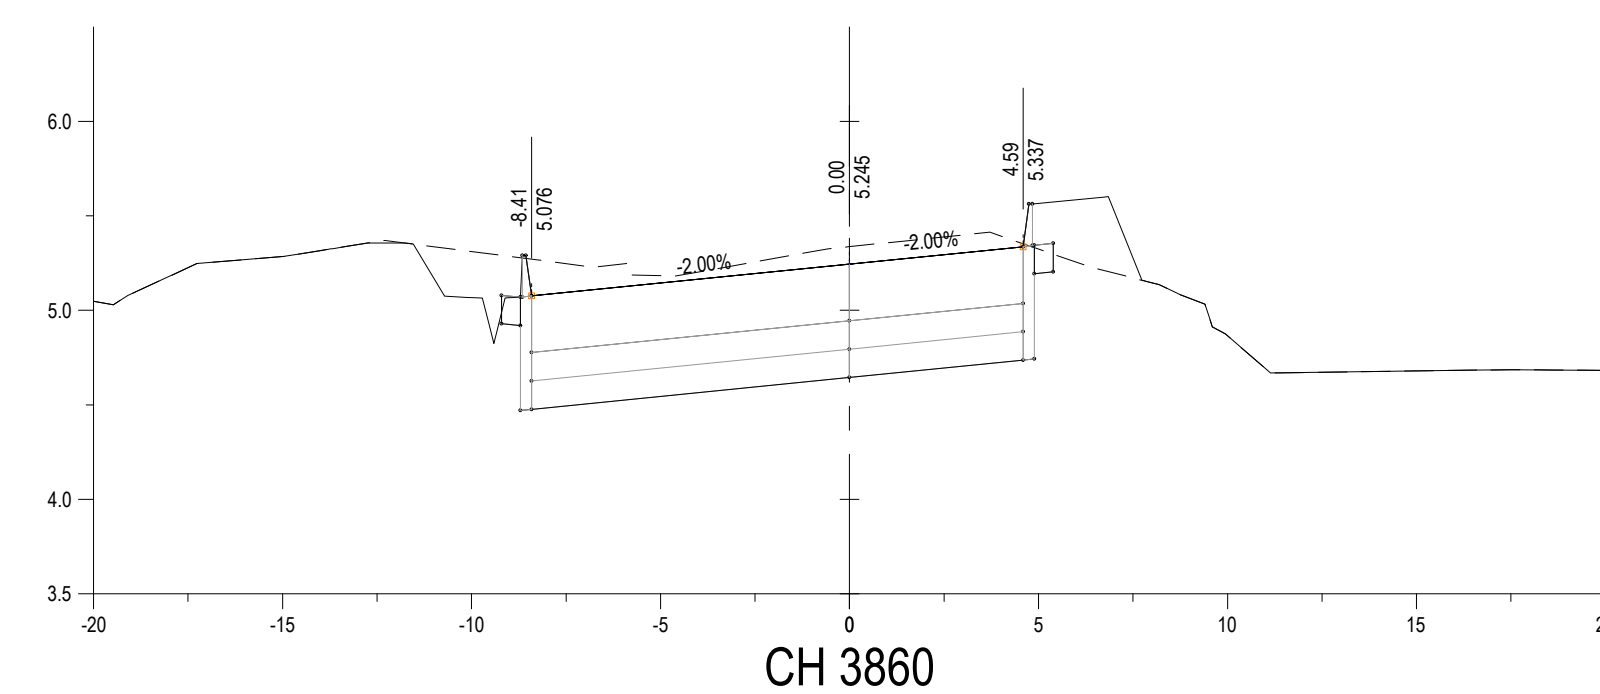
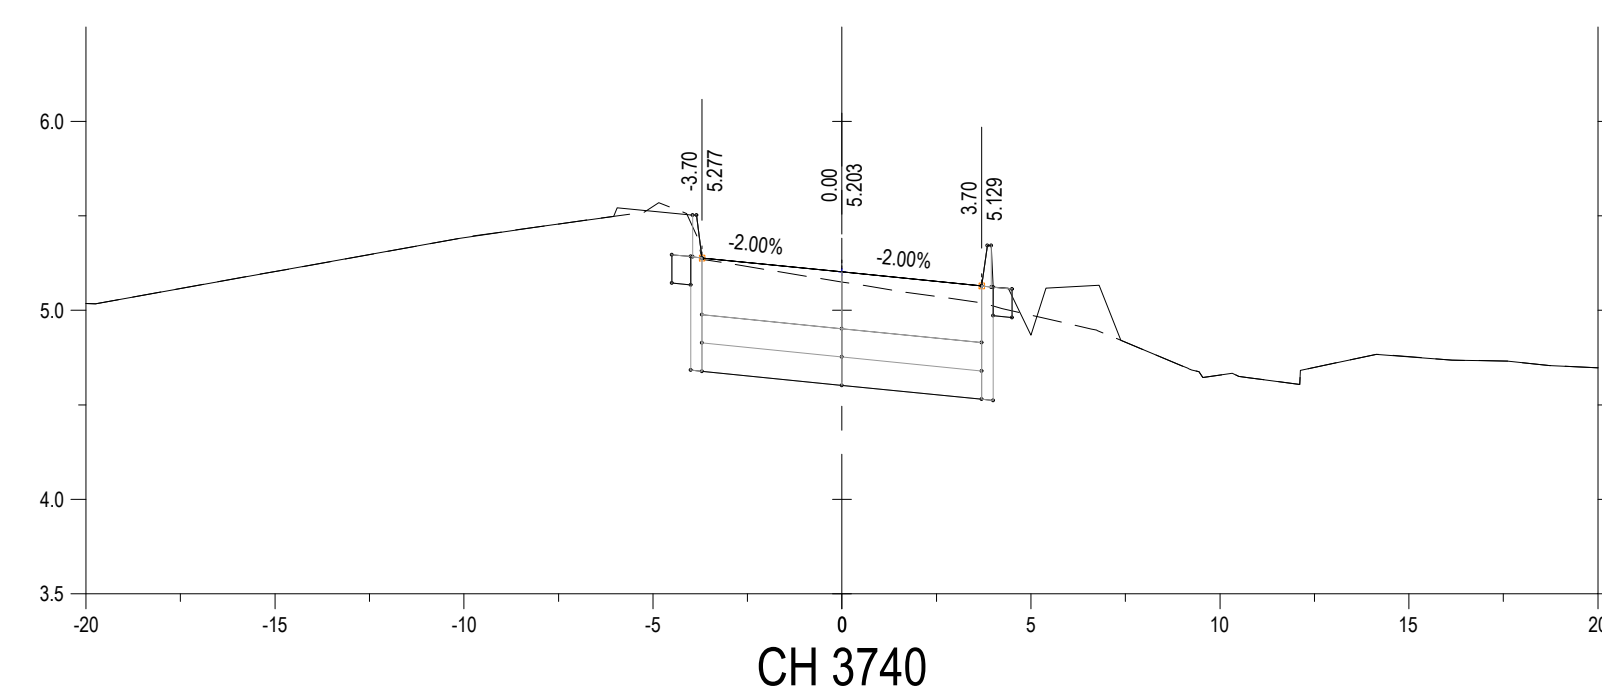
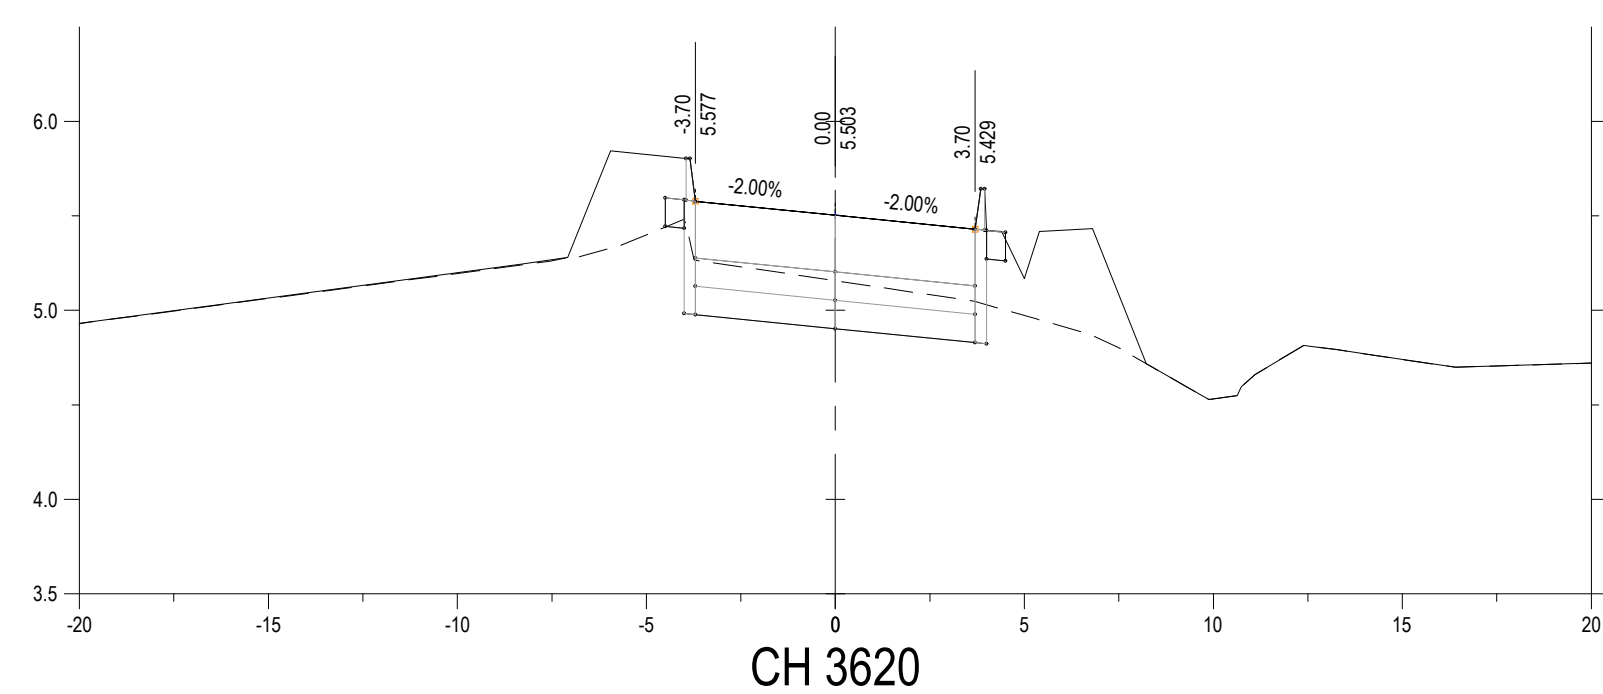
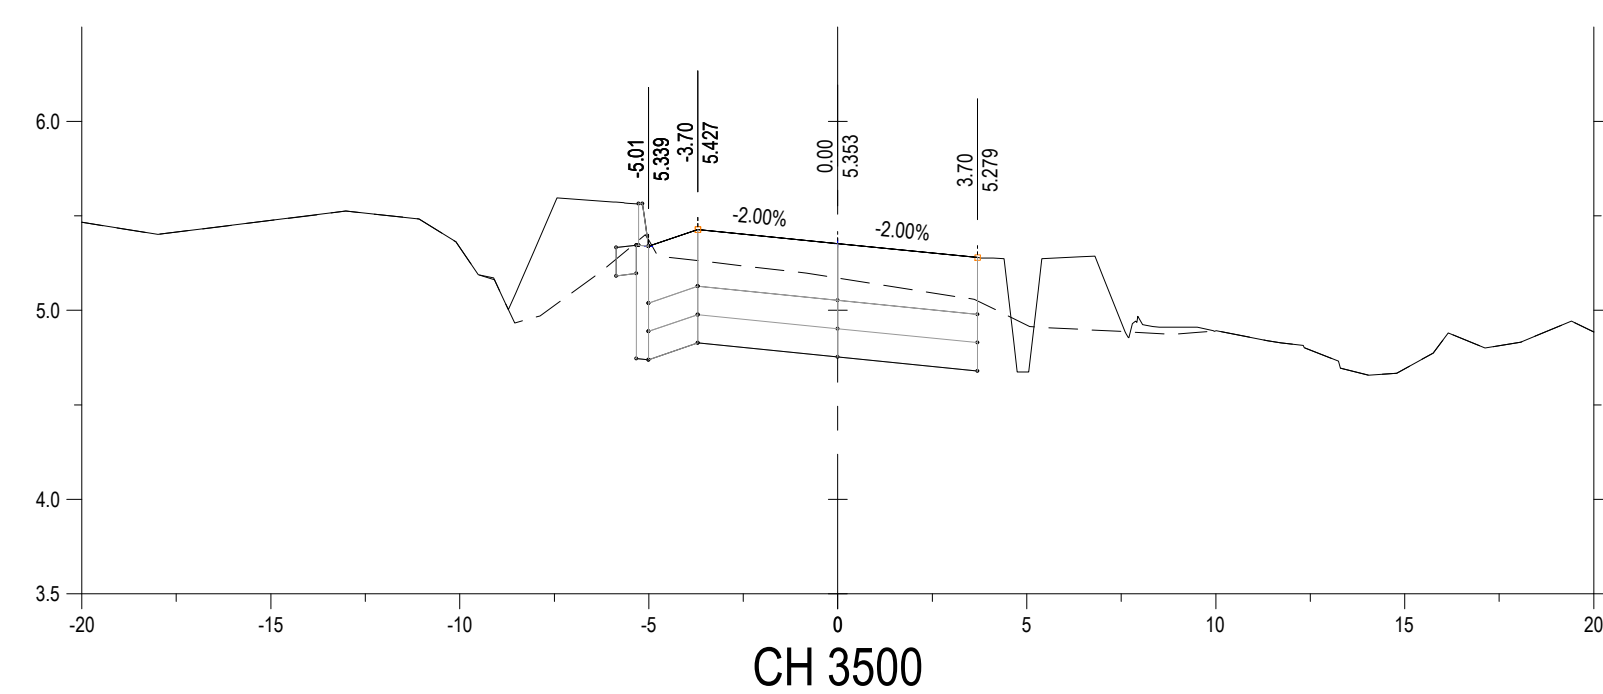
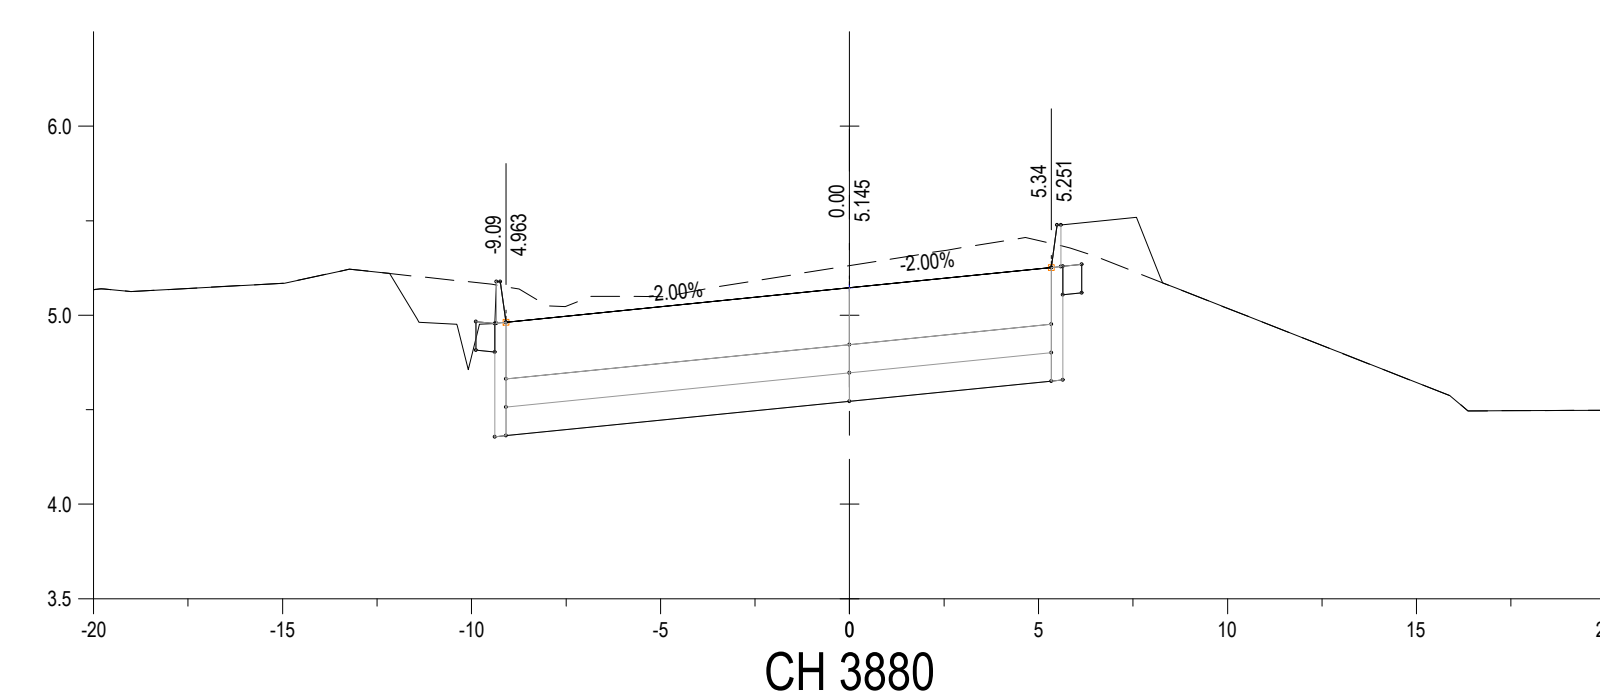
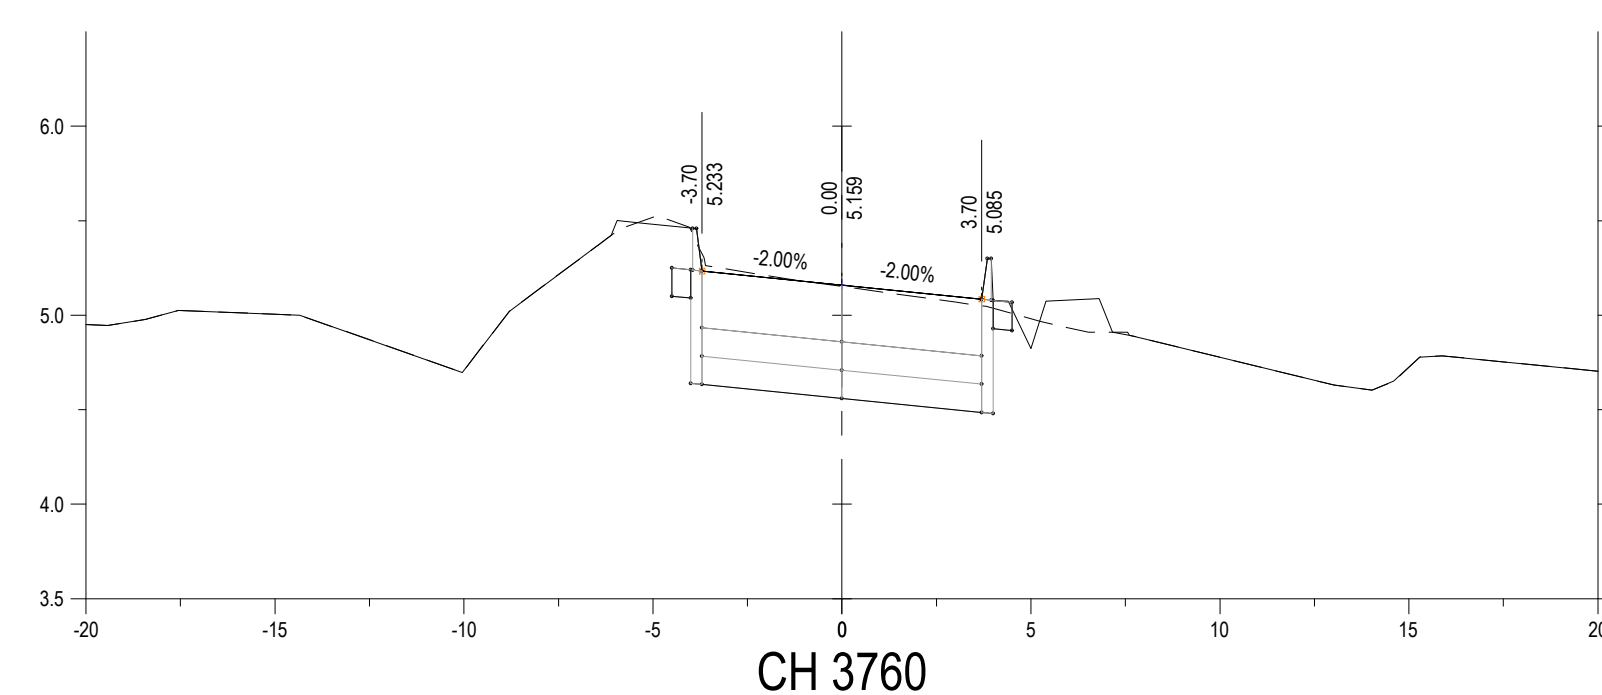
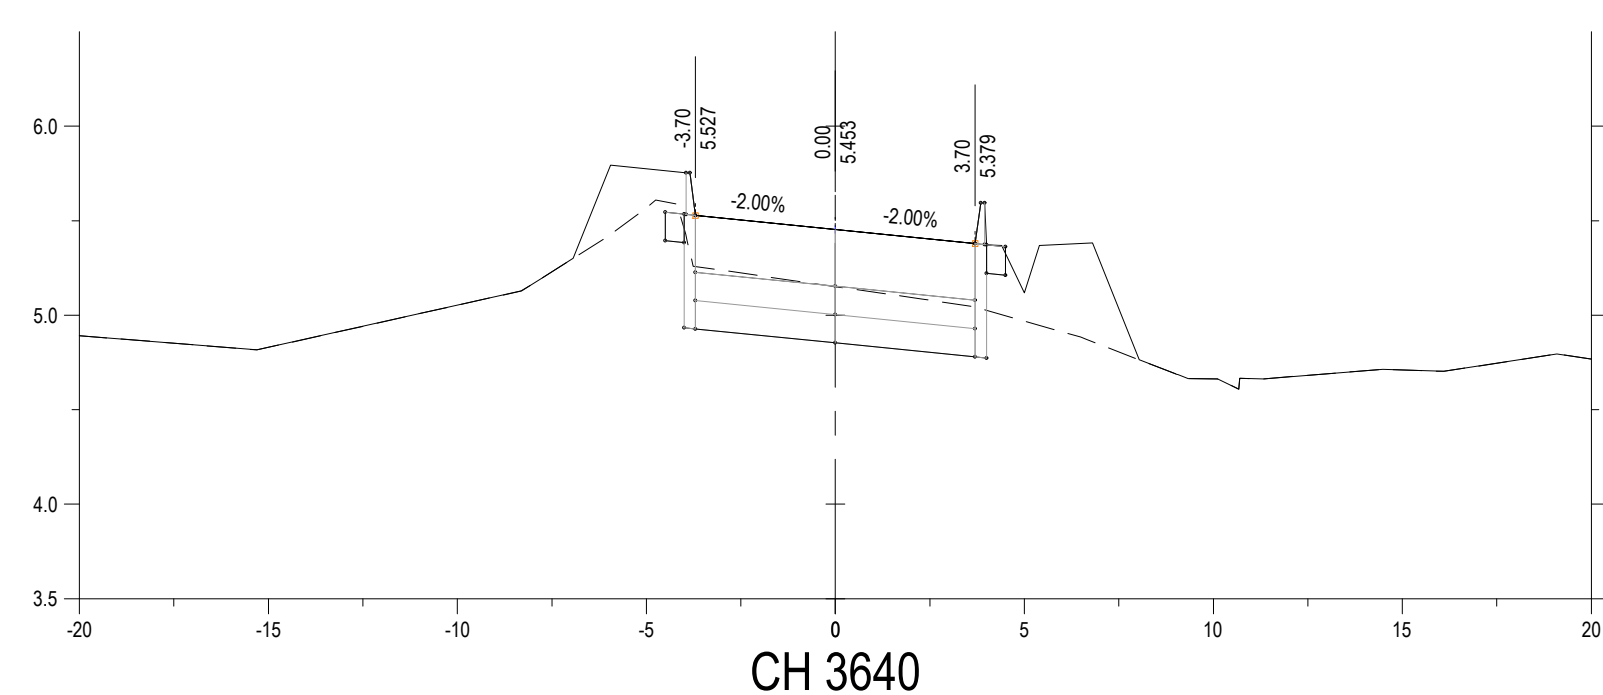
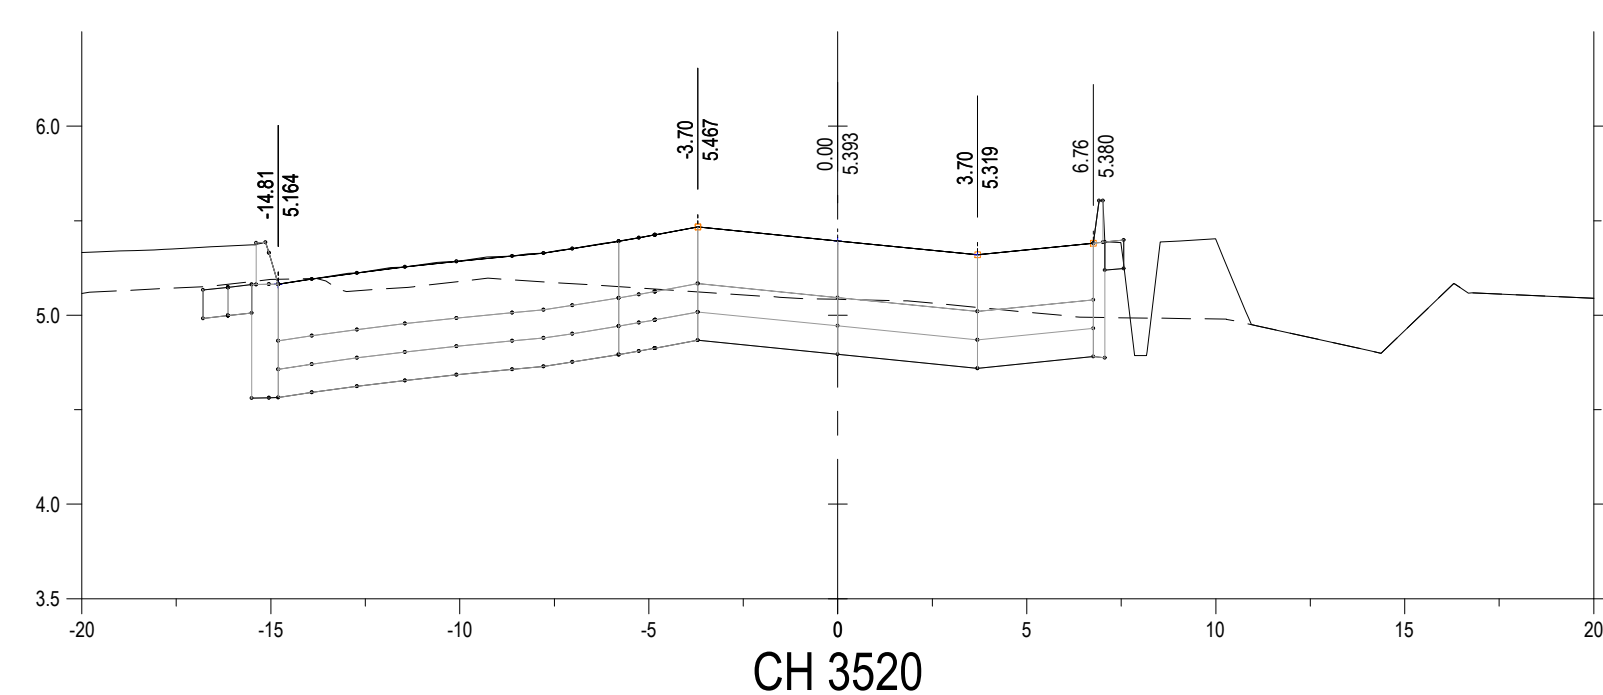
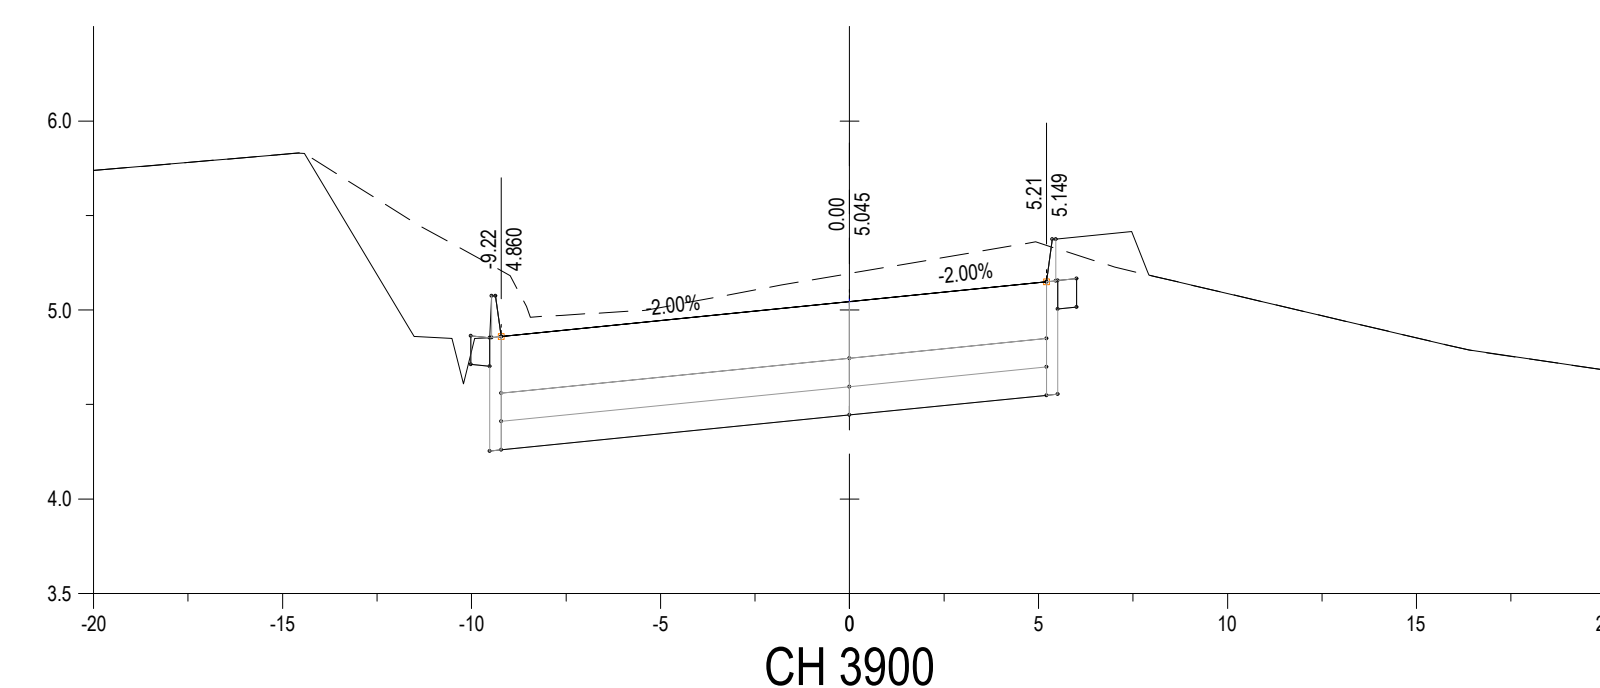
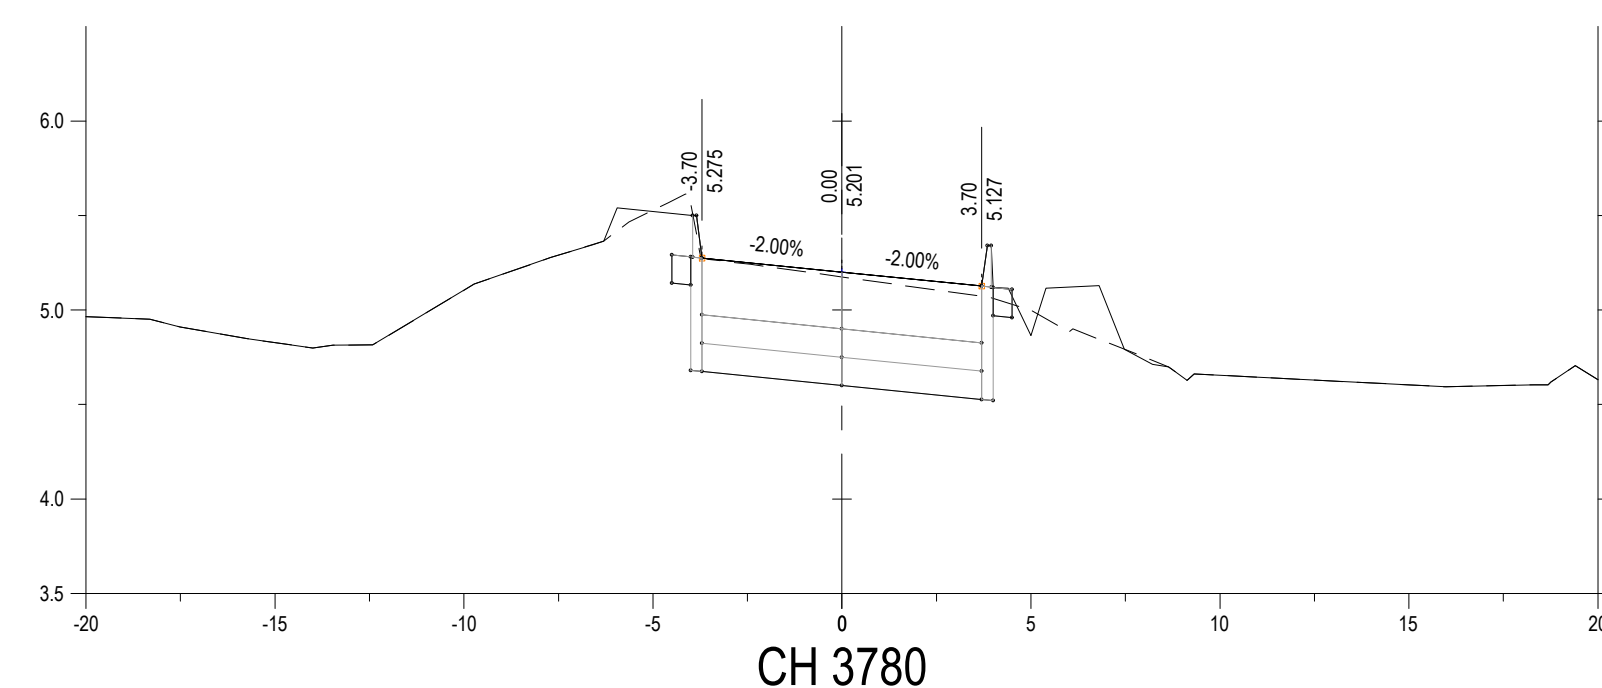
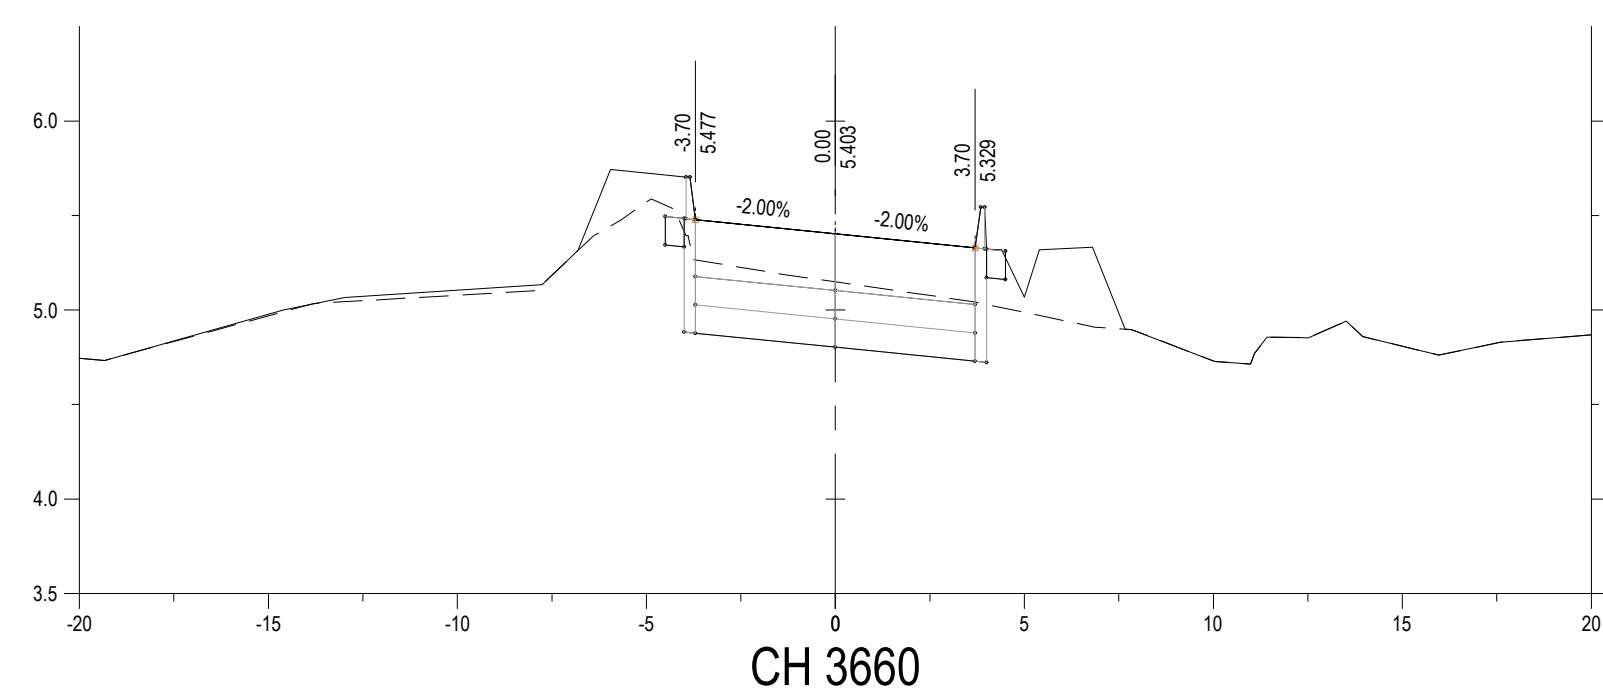
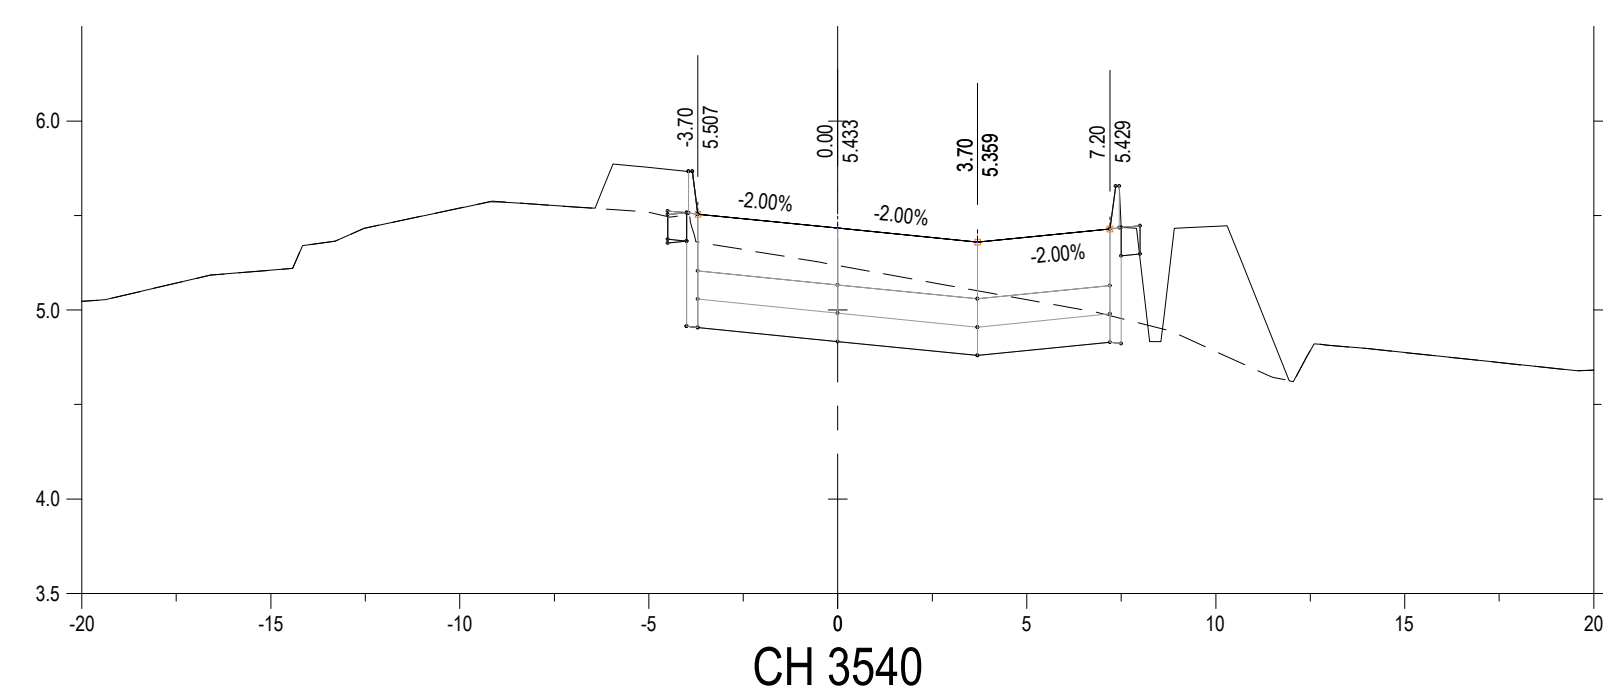
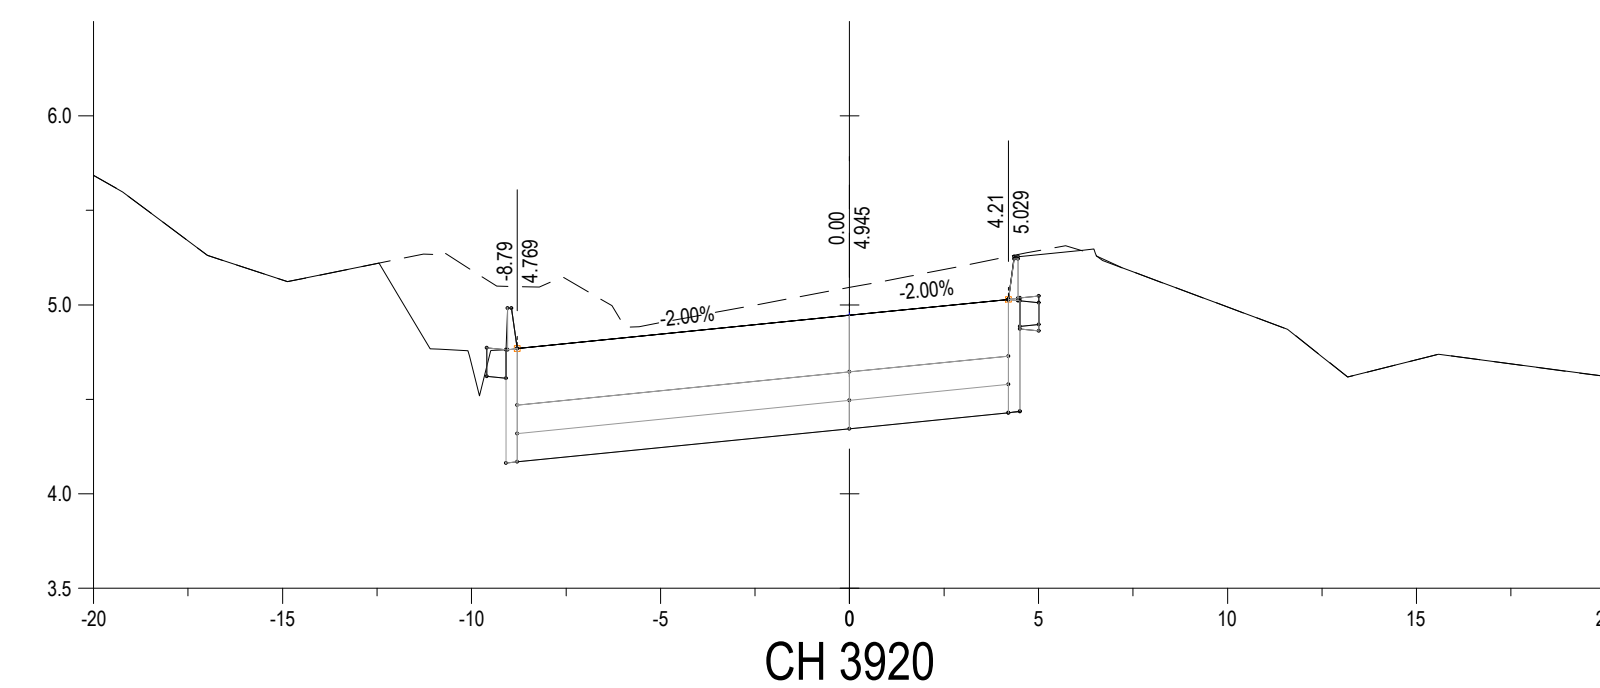
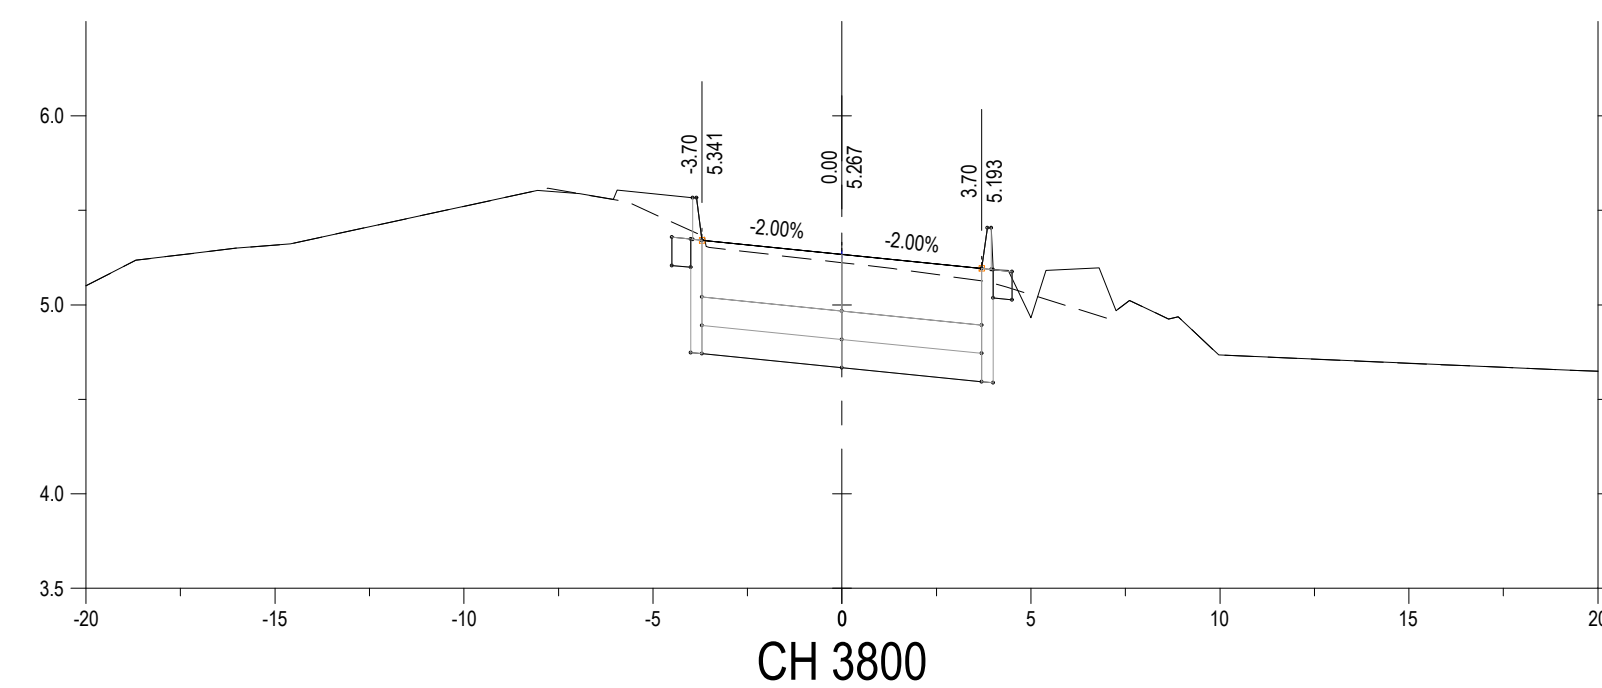
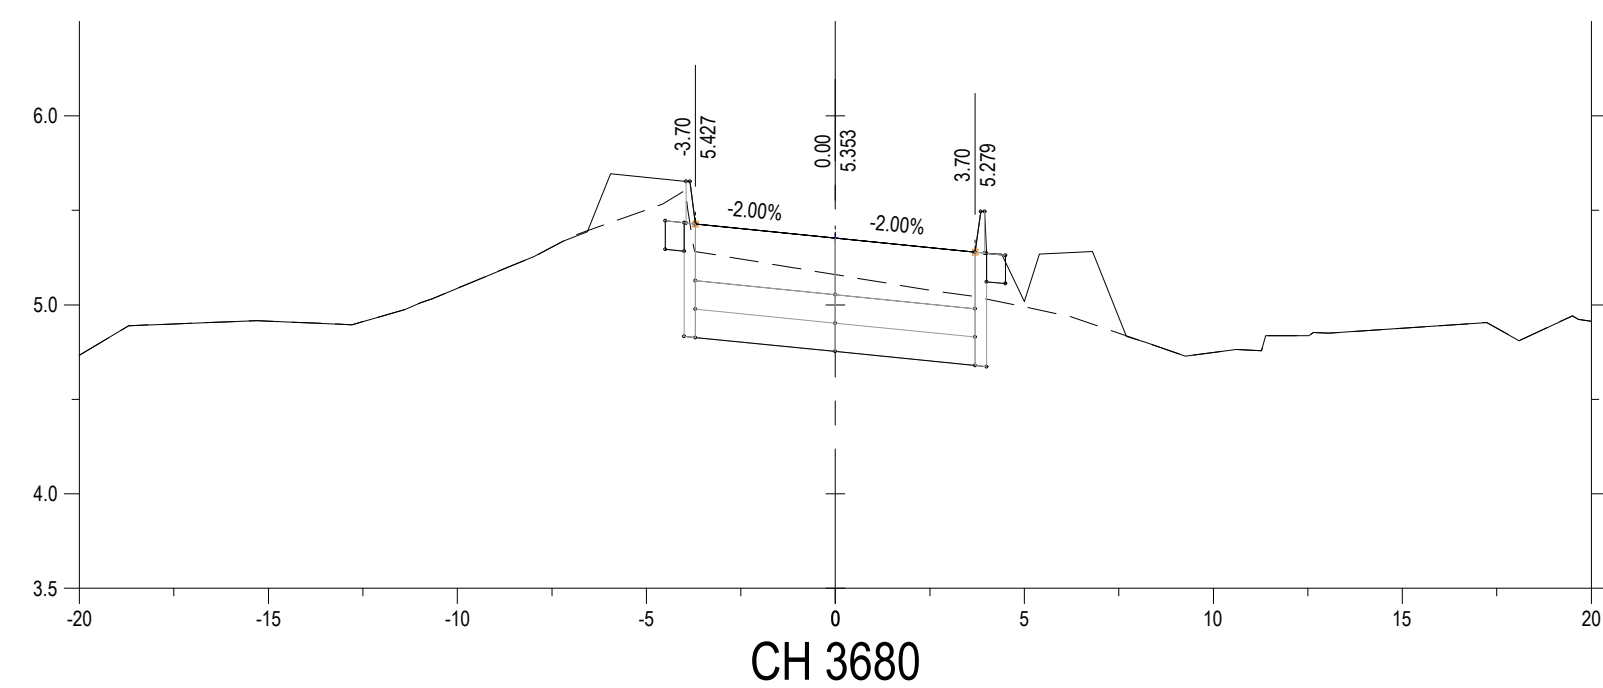
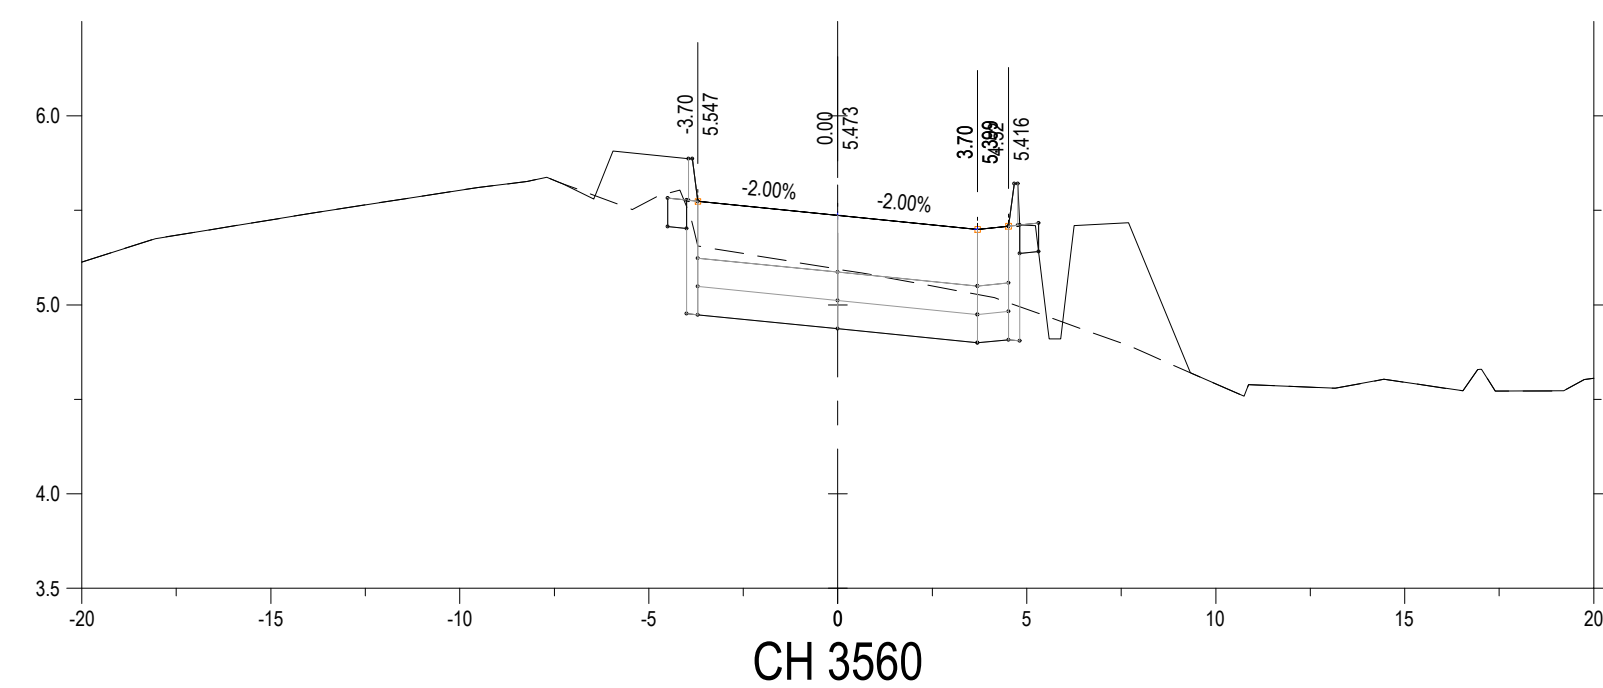
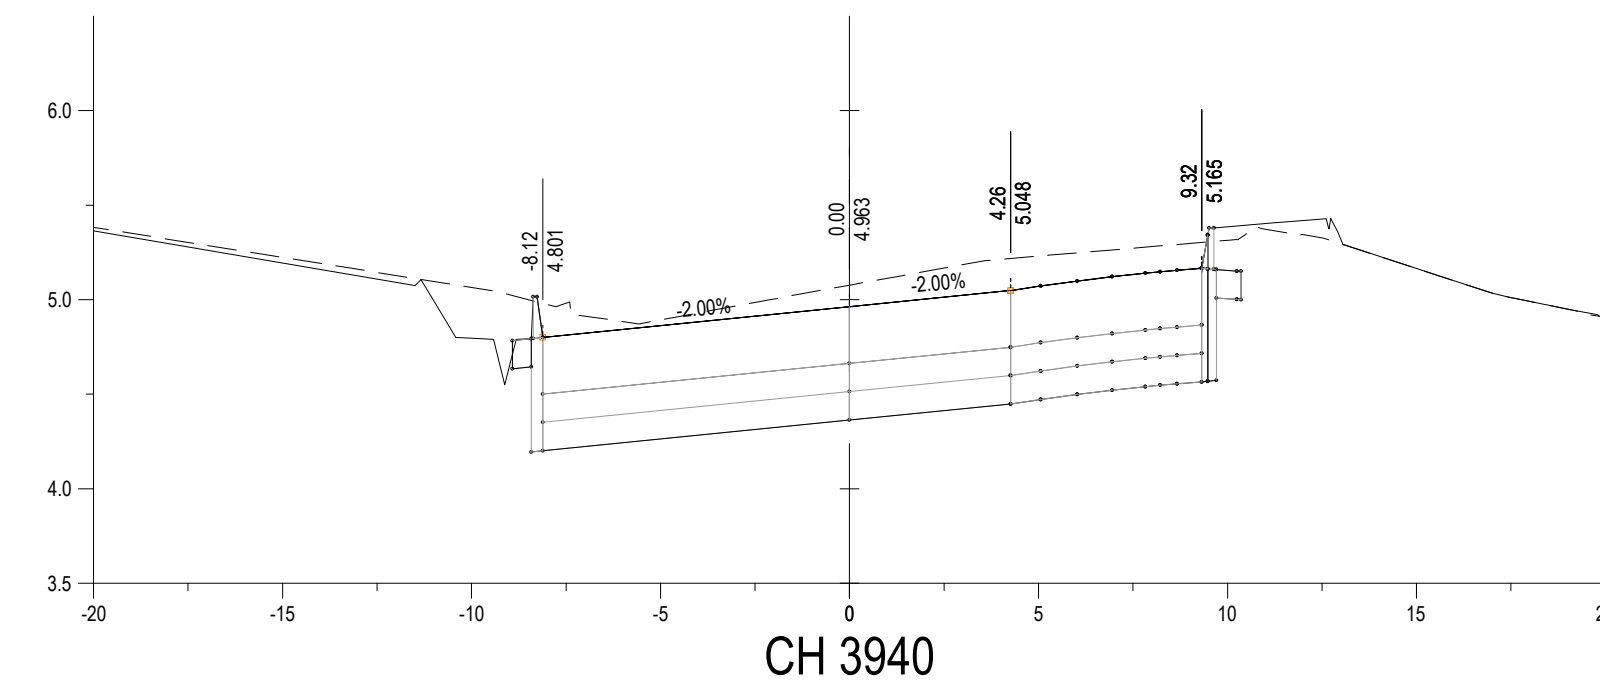
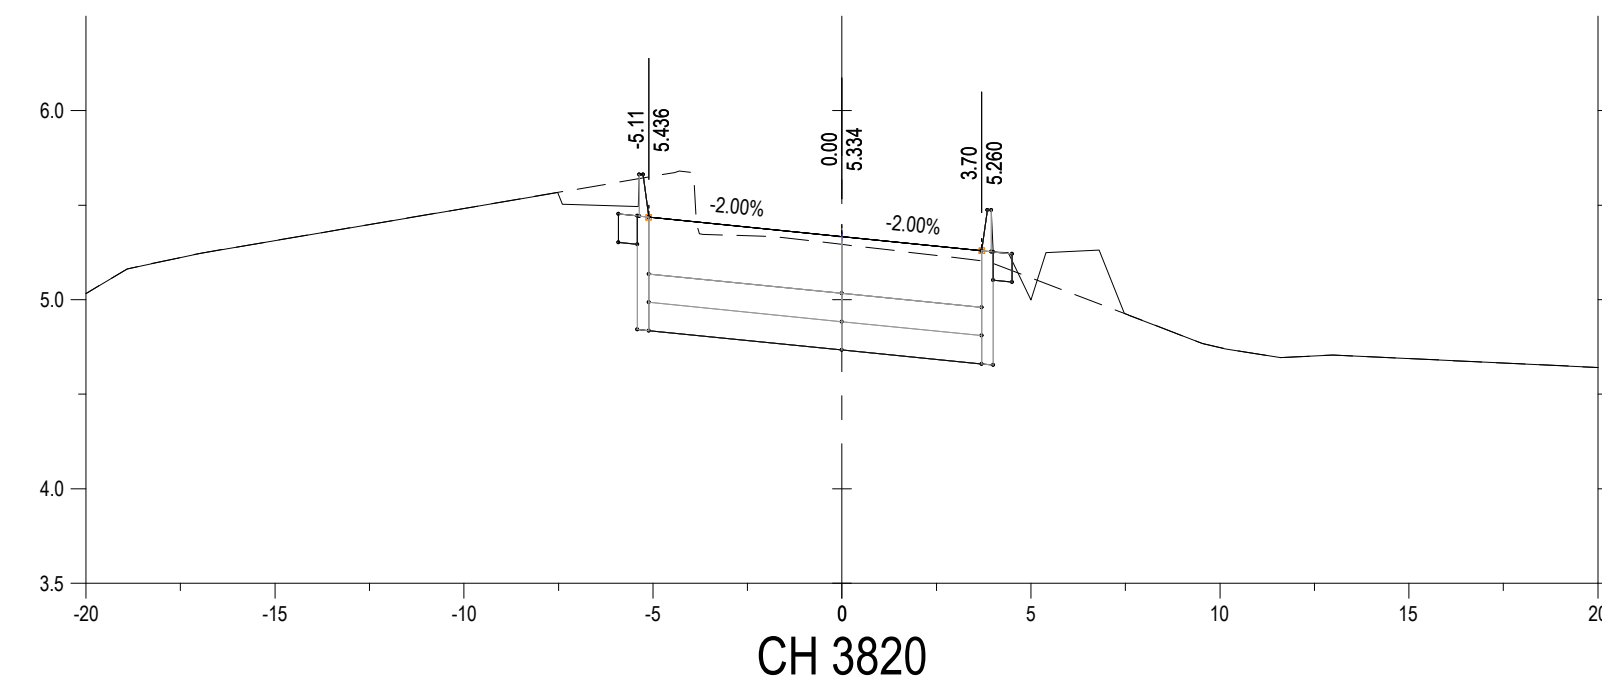
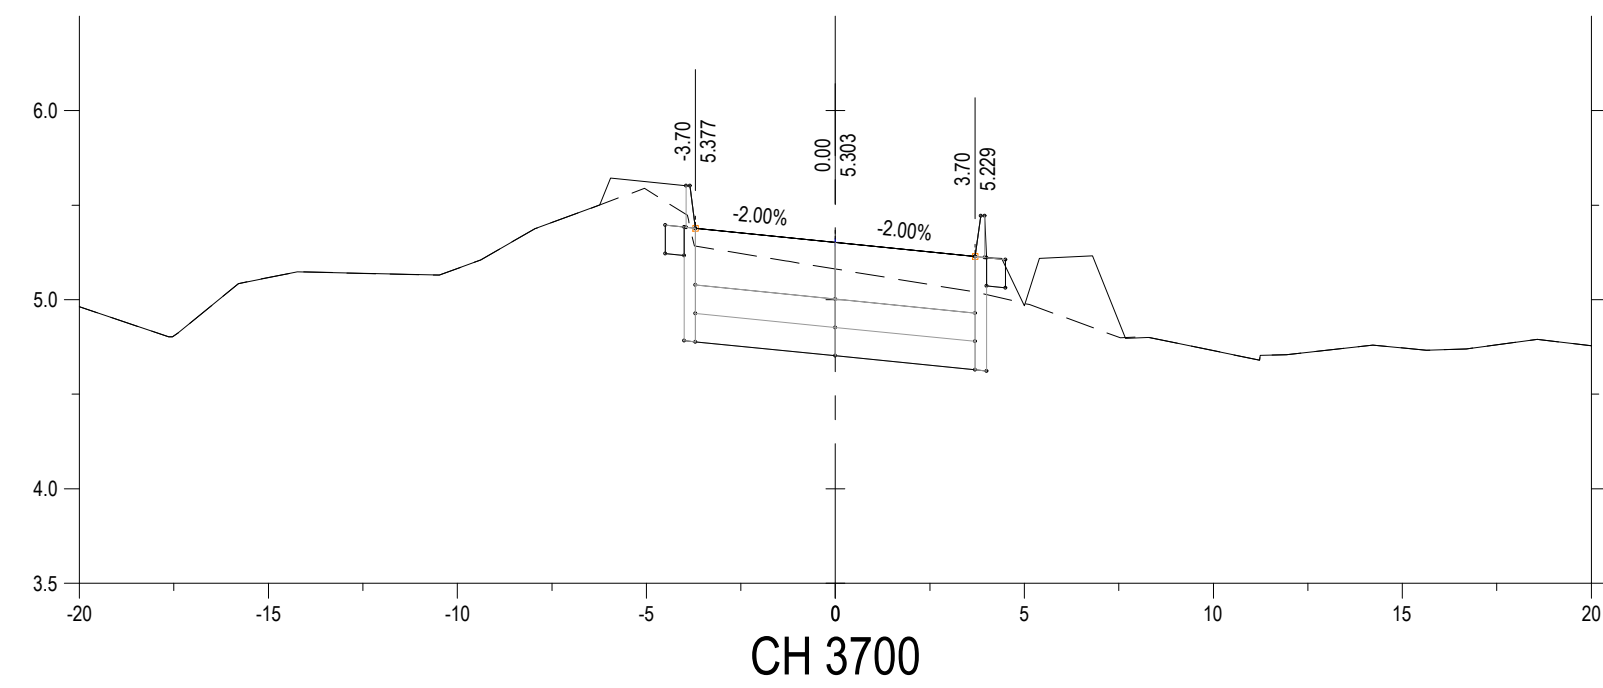
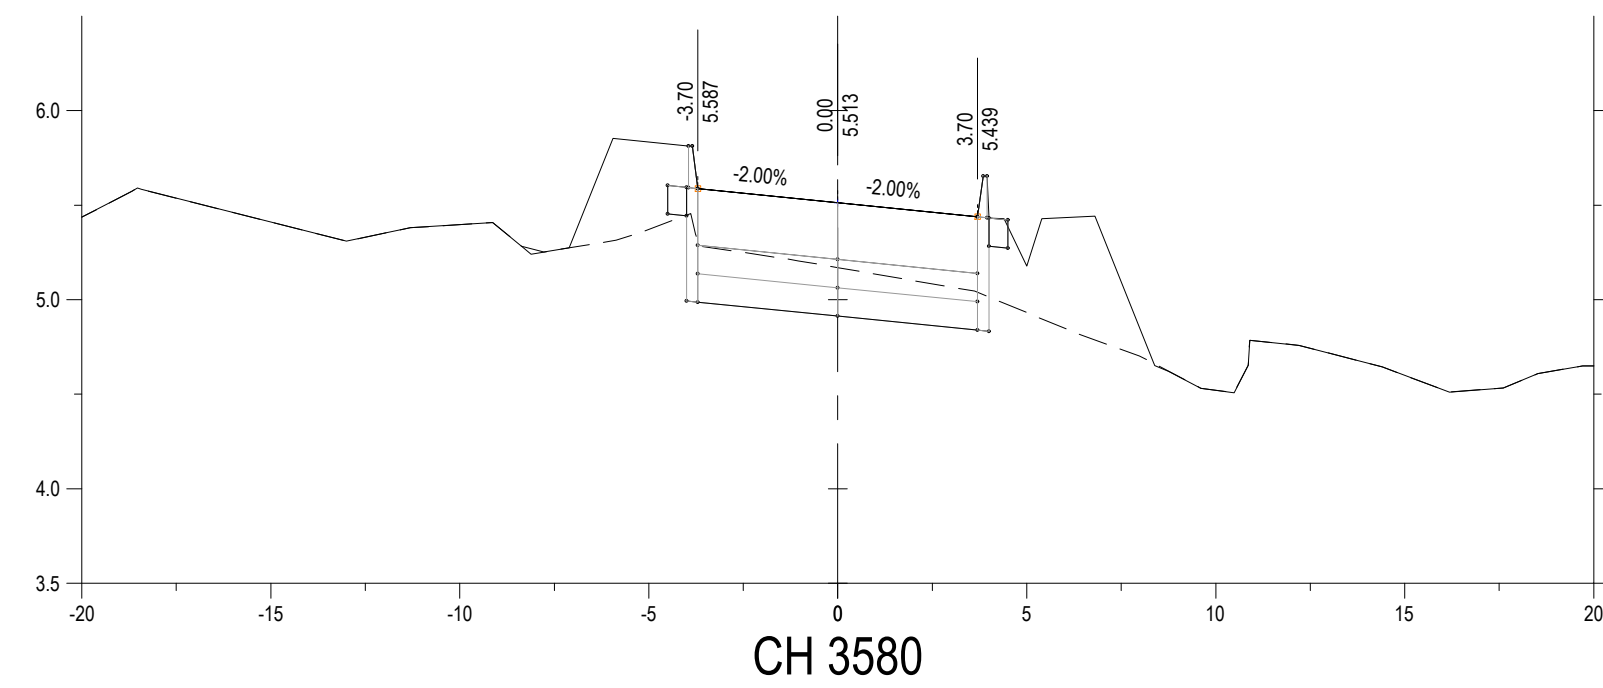
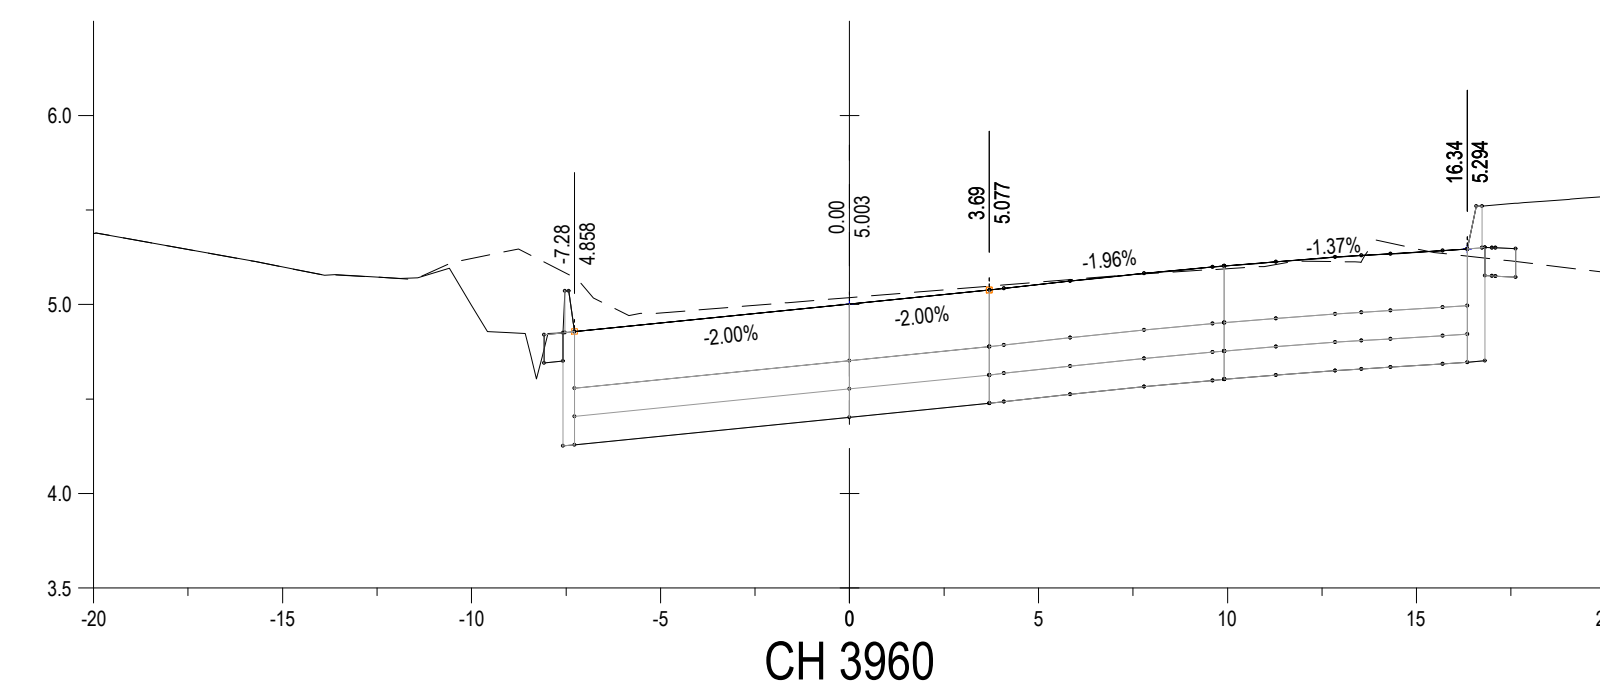
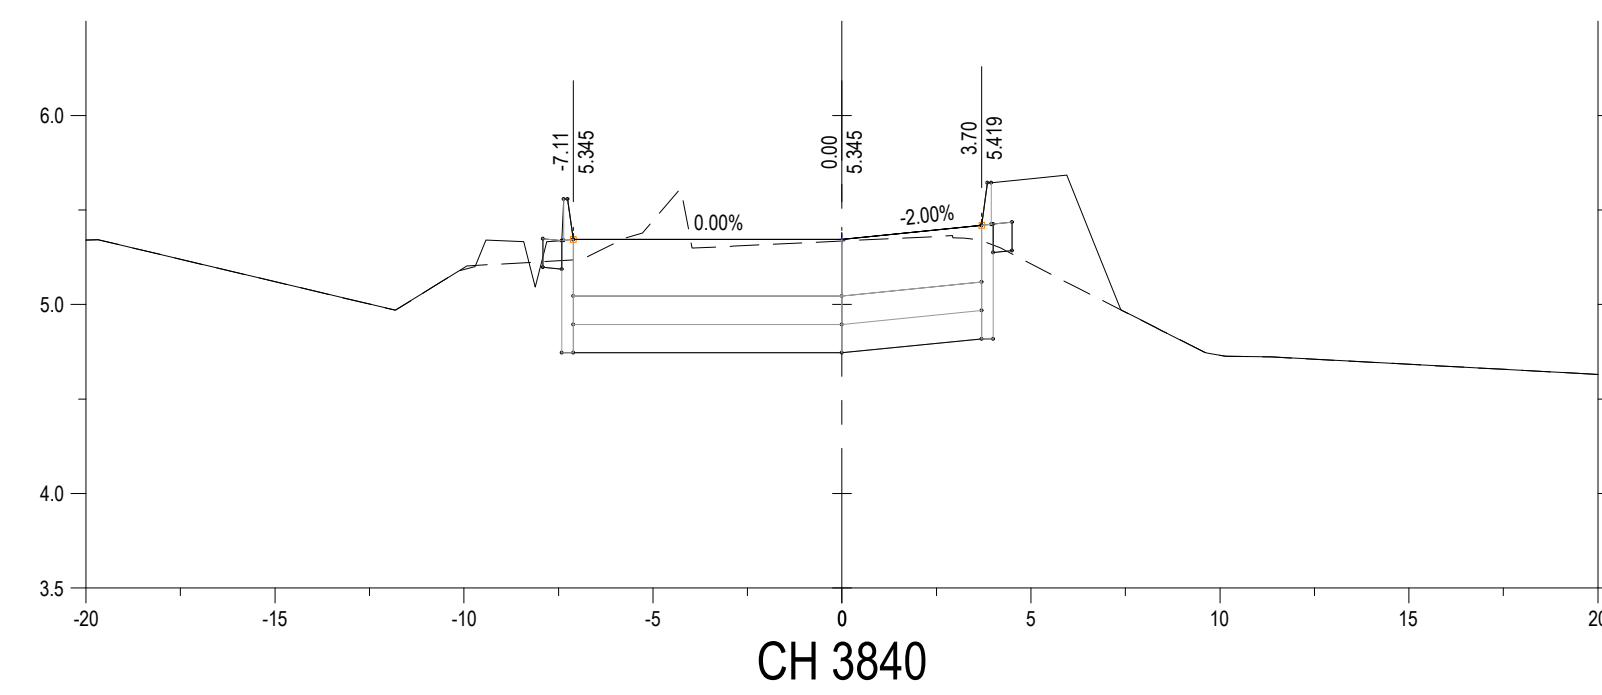
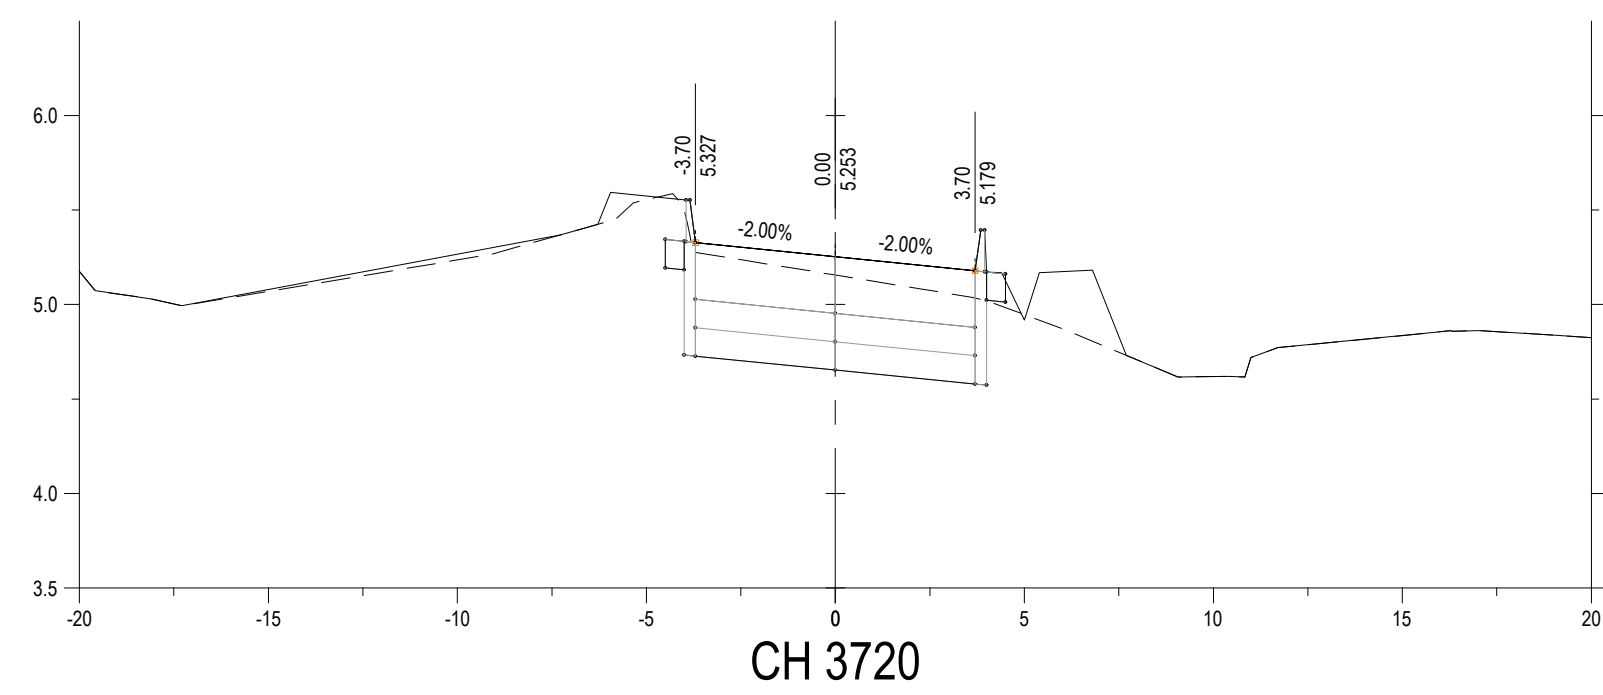


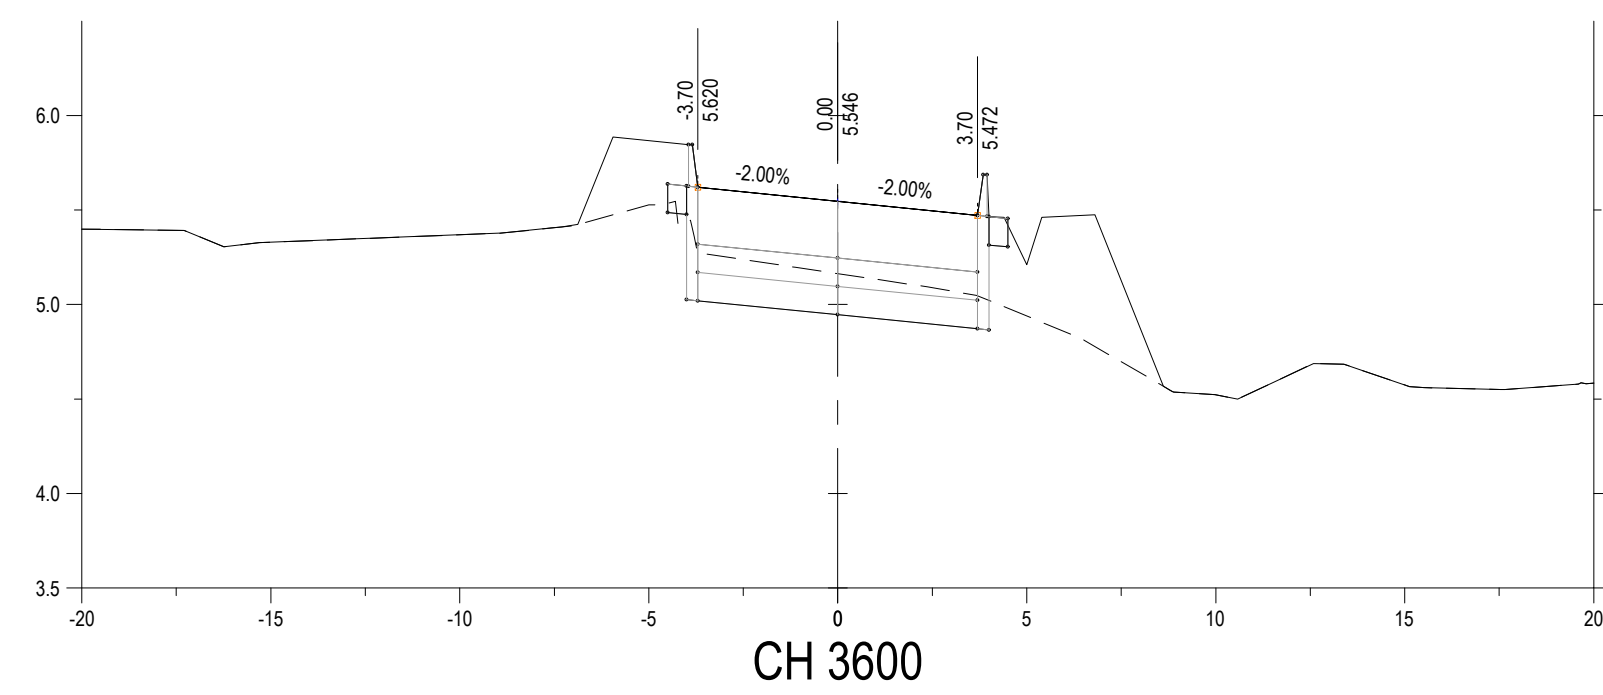

NOTES

1. DO NOT SCALE DRAWING - ONLY DIMENSIONS SHOWN TO BE USED.
2. THE CONTRACTOR SHALL VERIFY ALL CONDITIONS, DIMENSIONS AND LEVELS ON THE SITE AND NOTIFY THE NEC SUPERVISOR OF ANY VARIATIONS BEFORE CONSTRUCTION.
3. ALL LEVELS ARE IN METERS TO MEAN SEA LEVEL.
4. DRAWINGS MUST BE READ IN CONJUNCTION WITH PROJECT SPECIFICATIONS AND GENERAL NOTES DRAWINGS.
5. IF APPLICABLE, DRAWINGS SHALL BE READ IN CONJUNCTION WITH ARCHITECT'S DRAWINGS AND ANY DISCREPANCIES TO BE REPORTED TO THE ENGINEER.

LOCALITY

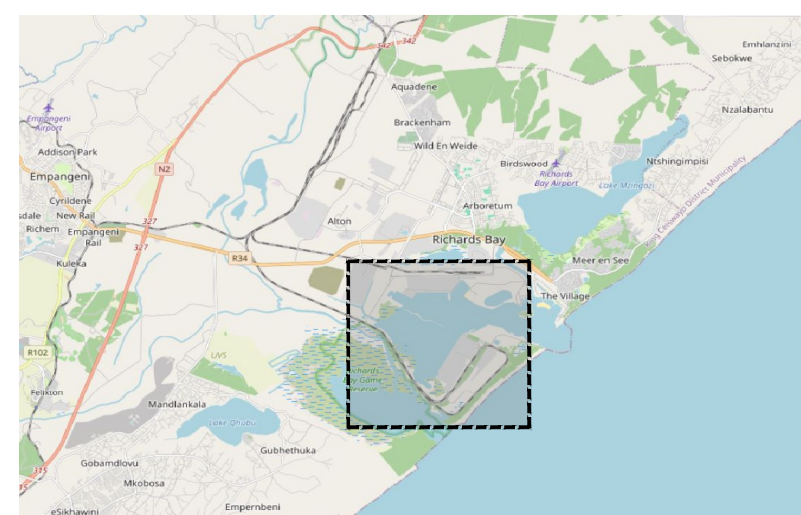

LEGEND

SYMBOL	DESCRIPTION

E2	FOR TENDER	RR	HVDM	HVDM	18 07 2
E1	FOR TENDER	RR	HVDM	HVDM	26 06 2
NO.	DESCRIPTION	BY	CHKD	APPD	DATE

REVISIONS

This Document including all design and information therein is Confidential Intellectual Property of Transnet. Copyright and all other rights are reserved by Transnet. This Document may only be used for its intended purpose.

ZUTARI
IMPACT. ENGINEERED.

CONTRACTOR / CONSULTANT			
TITLE	NAME	SIGN	DATE
DRAWN	W. BOTES		18 07 2
CHECKED	H. VAN DER MERWE		18 07 2
DESIGNED	R. RANGE		18 07 2
CHECKED	H. VAN DER MERWE		18 07 2


PR.ENG. / PR.TECH/PR. ARCH		12	17
NAME	H. VAN DER MERWE	DATE	
SIGNATURE		18	07

SIGNATURE		10	07	1
REG. NUMBER 201270139				
TITLE	Pr. TechENG			
TRANSECT NATIONAL PORTS AUTHORITY				

TRANSNET NATIONAL PORTS AUTHORITY					
TITLE	NAME	SIGN	DATE		
DRAWN					
CHECKED					
DESIGNED					
CHECKED					

PR.ENG. / PR.TECH./PR. ARCH	
NAME	DATE
SIGNATURE	

REG. NUMBER	
SCALE	HOR 1:200 VERT 1:40
TRANSNET	

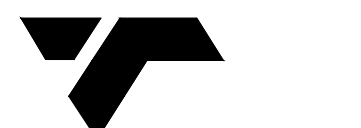

Transnet National Ports Authority
TRANSNET SOC Ltd : REG No. 1990/000900/30
NEWARK ROAD
RICHARDS BAY
TEL: 035 788 0067
PO BOX 181, RICHARDS BAY 3900, SOUTH AFRICA

PROJECT / AREA / ASSET / SUBJECT/DRAWING TITLE

PORT OF RICHARDS BAY

PORT ROADS REHABILITATION & UPGRADE
(REPAIRS TO PORT ROADS)

NEWARK ROAD CROSS SECTIONS
CH 3500 TO CH 3960 SHEET 9 OF 10

PAPER SIZE A0	TRANSET DRW. NO. TBC	REV E2
PROJECT DRG. NO. 1006614-DRG-09-NW-CC-X009		REV T2