




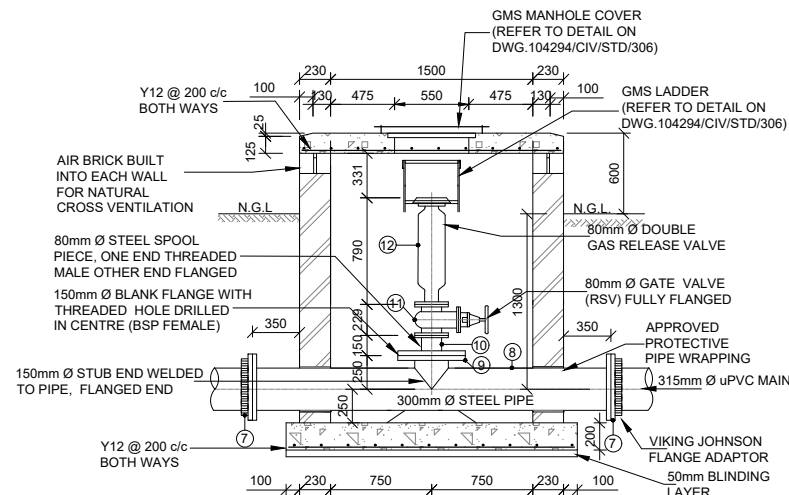


TYPICAL DOUBLE AIR VALVE (DGV) DETAIL
SECTION: 315mm $\varnothing$ uPVC PUMPLINE
SCALE 1:25

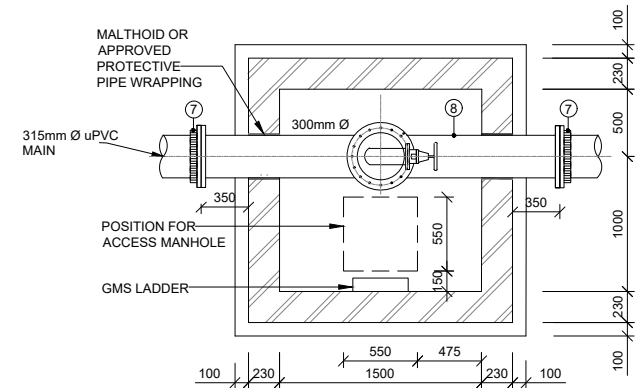


TYPICAL DOUBLE AIR VALVE (DGV) DETAIL
PLAN: 315mm $\varnothing$ PUMPLINE
SCALE 1:25

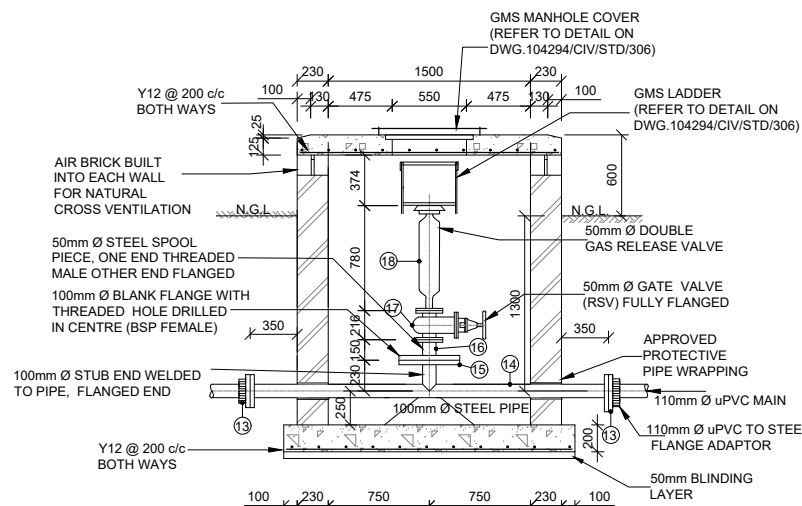


TYPICAL DOUBLE AIR VALVE (DGV) DETAIL
SECTION: 110mm $\varnothing$ uPVC PUMPLINE
SCALE 1:25

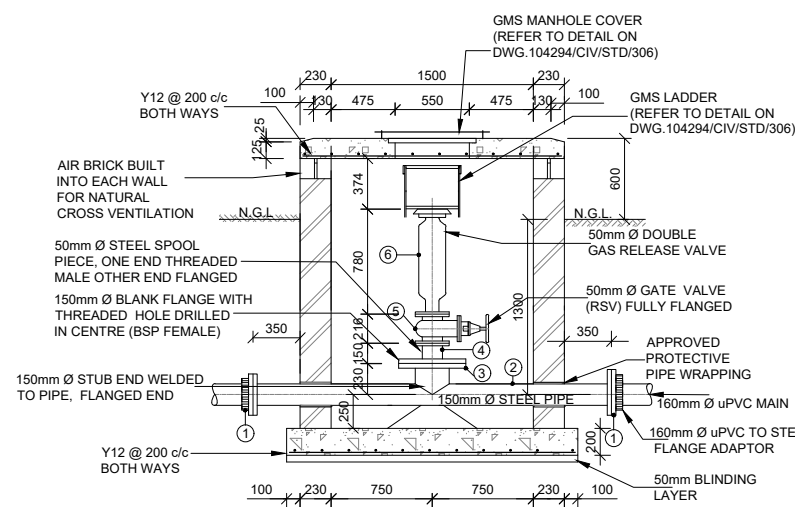

TYPICAL DOUBLE AIR VALVE (DGV) DETAIL
SECTION: 160mm $\varnothing$ uPVC PUMPLINE
SCALE 1:25

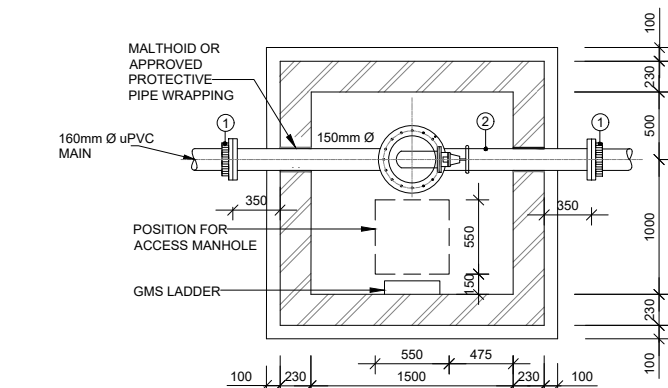

TYPICAL DOUBLE AIR VALVE (DGV) DETAIL
PLAN: 160mm $\varnothing$ PUMPLINE
SCALE 1:25

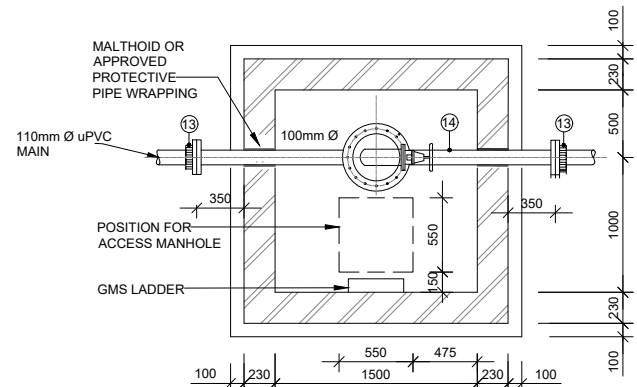

TYPICAL DOUBLE AIR VALVE (DGV) DETAIL
PLAN: 110mm $\varnothing$ PUMPLINE
SCALE 1:25

VERSION/AMENDMENTS				CLIENT:		CONSULTANT:		PROJECT NAME:		SCALE		DESIGNED		DWG NO.	
No.	DATE	DESCRIPTION	AUTHORISED BY	KHAI MA LOCAL MUNICIPALITY				CONSTRUCTION OF BULK WATER INFRASTRUCTURE, RETICULATION NETWORK & PRE-PAID WATER METERS IN THE KHAI MA LOCAL MUNICIPALITY - PELLA		0 50 100 100mm ON ORIGINAL DRAWING		P.GUMEDZE			
				PO BOX 108								DRAWN P.GUMEDZE		CHECKED M. MALLINGANA	
				PROFADDER								DATE: NOVEMBER 2019			
				8890								APPROVED:			
				Tel: 054 933 1000								CLIENT OR ASSIGNEE: DATE:		ENGINEER: DATE:	
				Fax: 054 933 0252								CLIENT DRAWING No.: CLIENT REF No.:		DRAWING No.: 0000-CIV-DET-004	
								AIR VALVE DETAILS							