



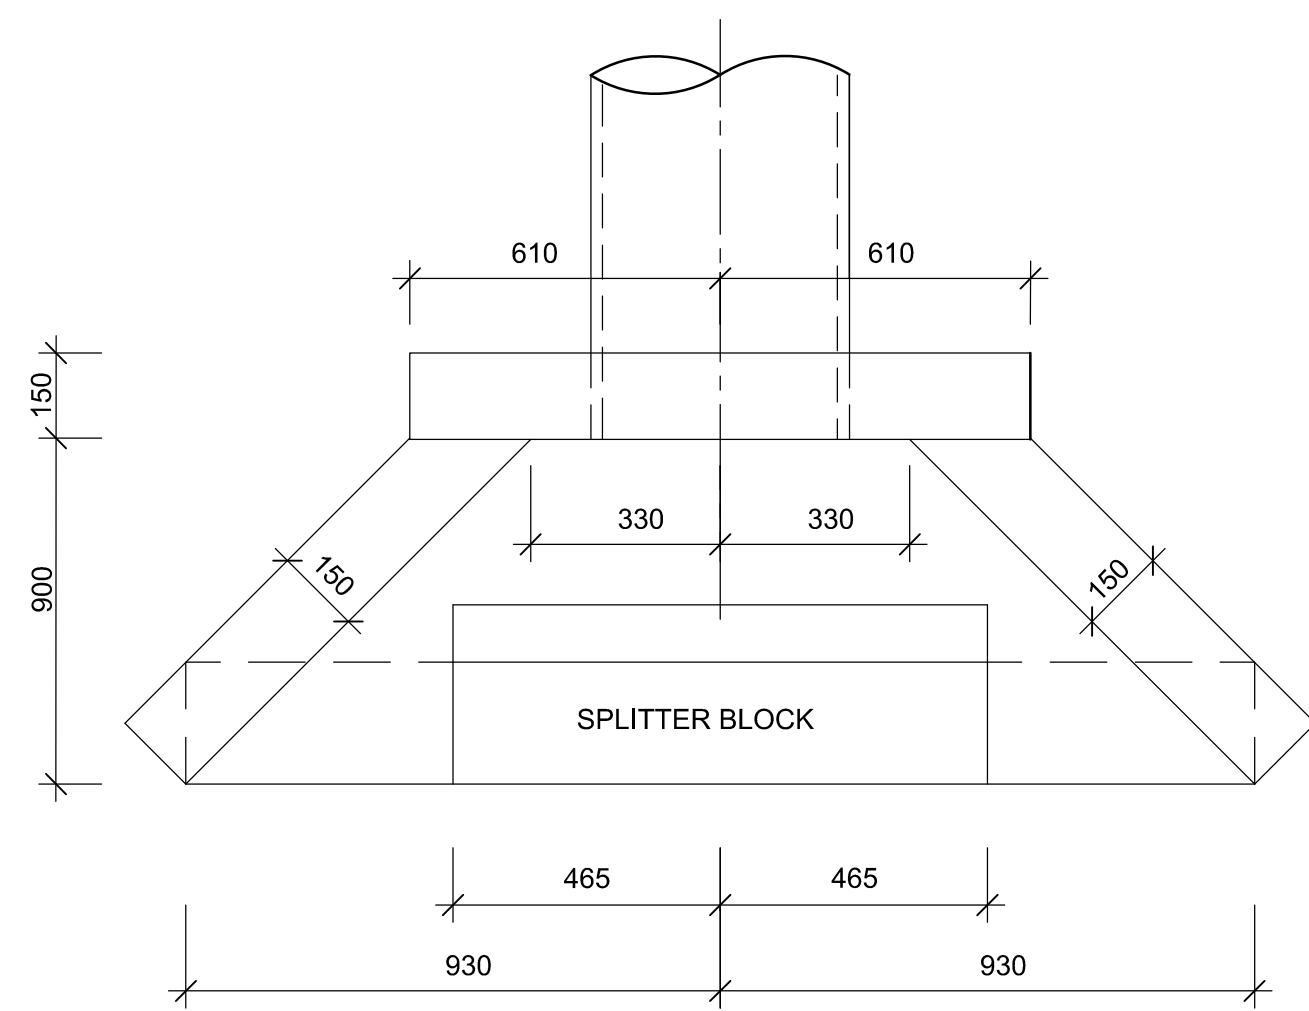


PLAN

A

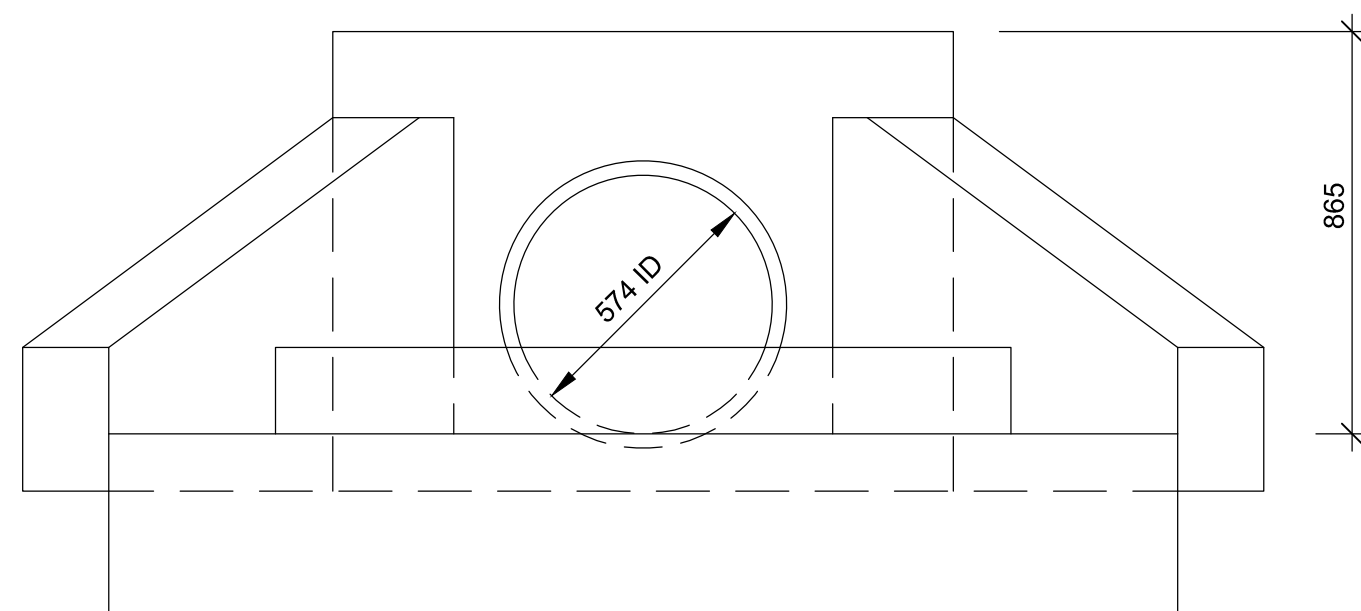

END ELEVATION


A

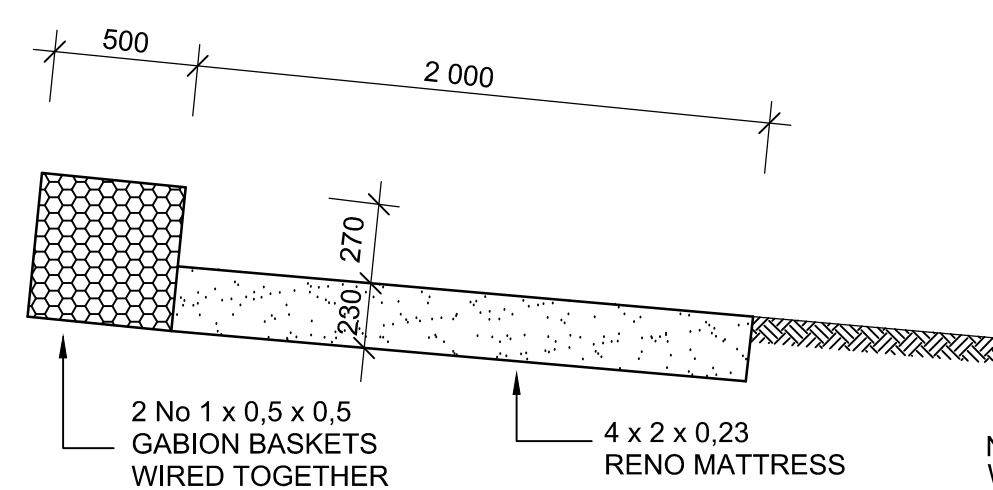

LONGITUDINAL SECTION


DETAILS OF GABION CHECK WEIRS

1 : 25

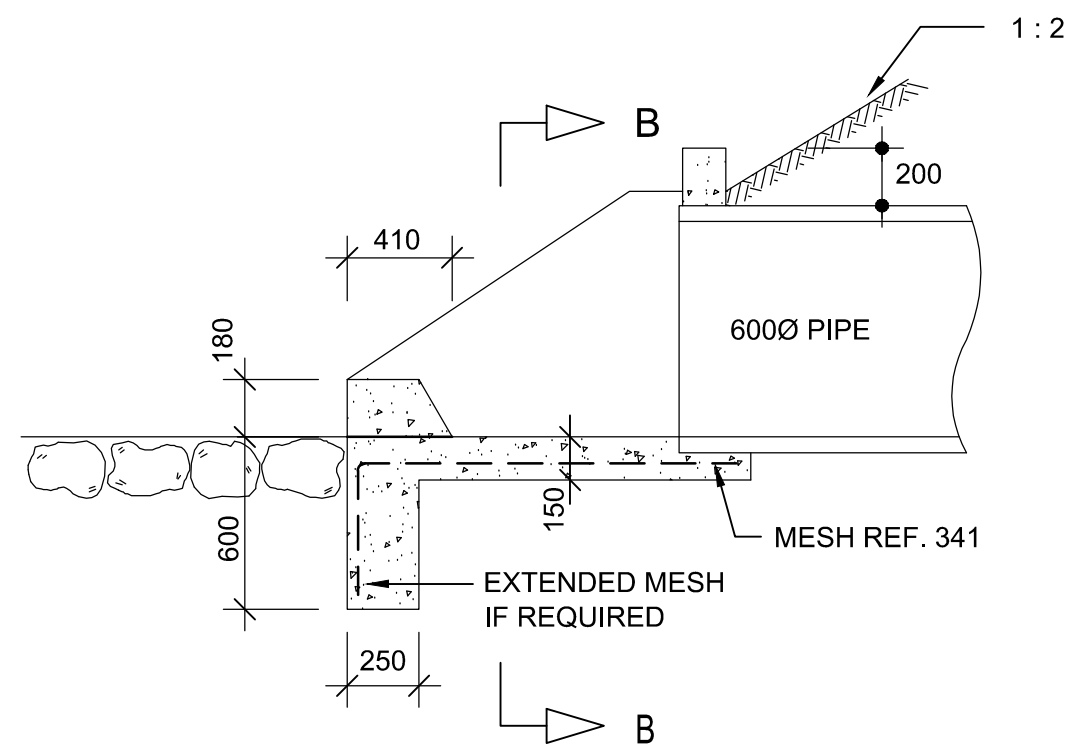

SECTION A - A


1 : 25

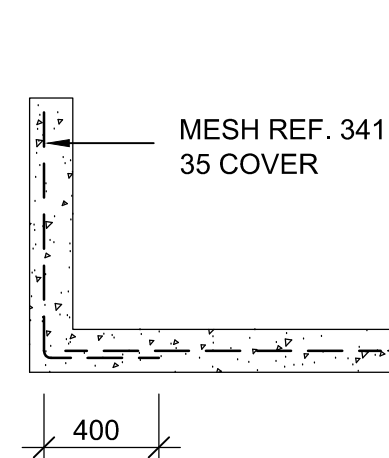


SECTION B - B

HEADWALL DETAILS


1 : 25

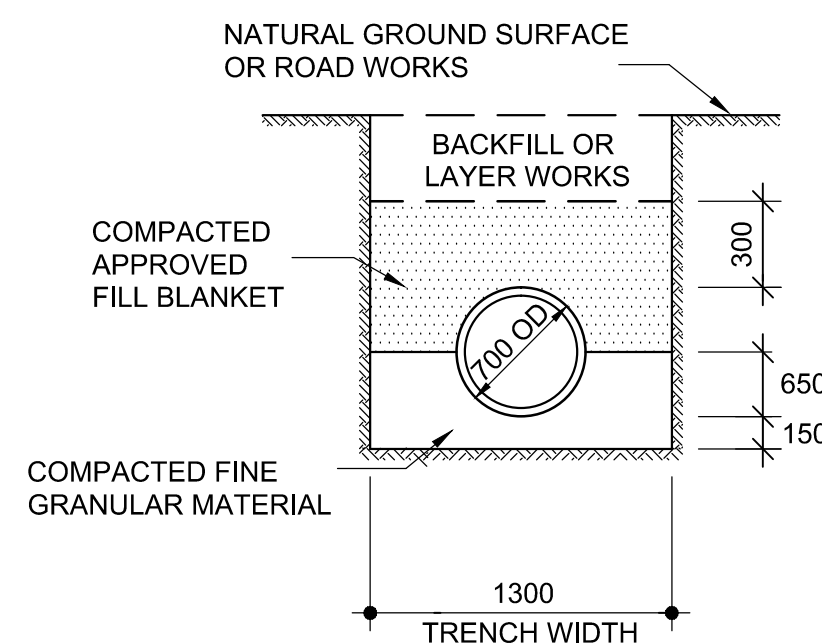


CLASS B BEDDING

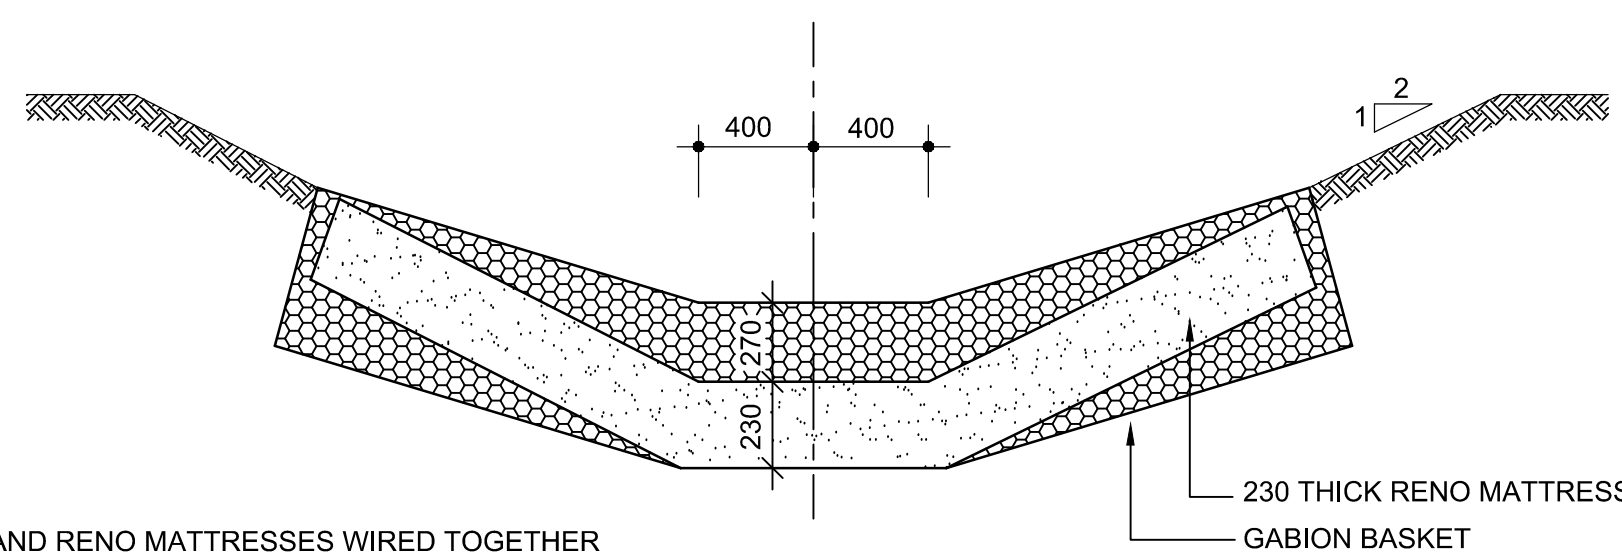

CROSS SECTION

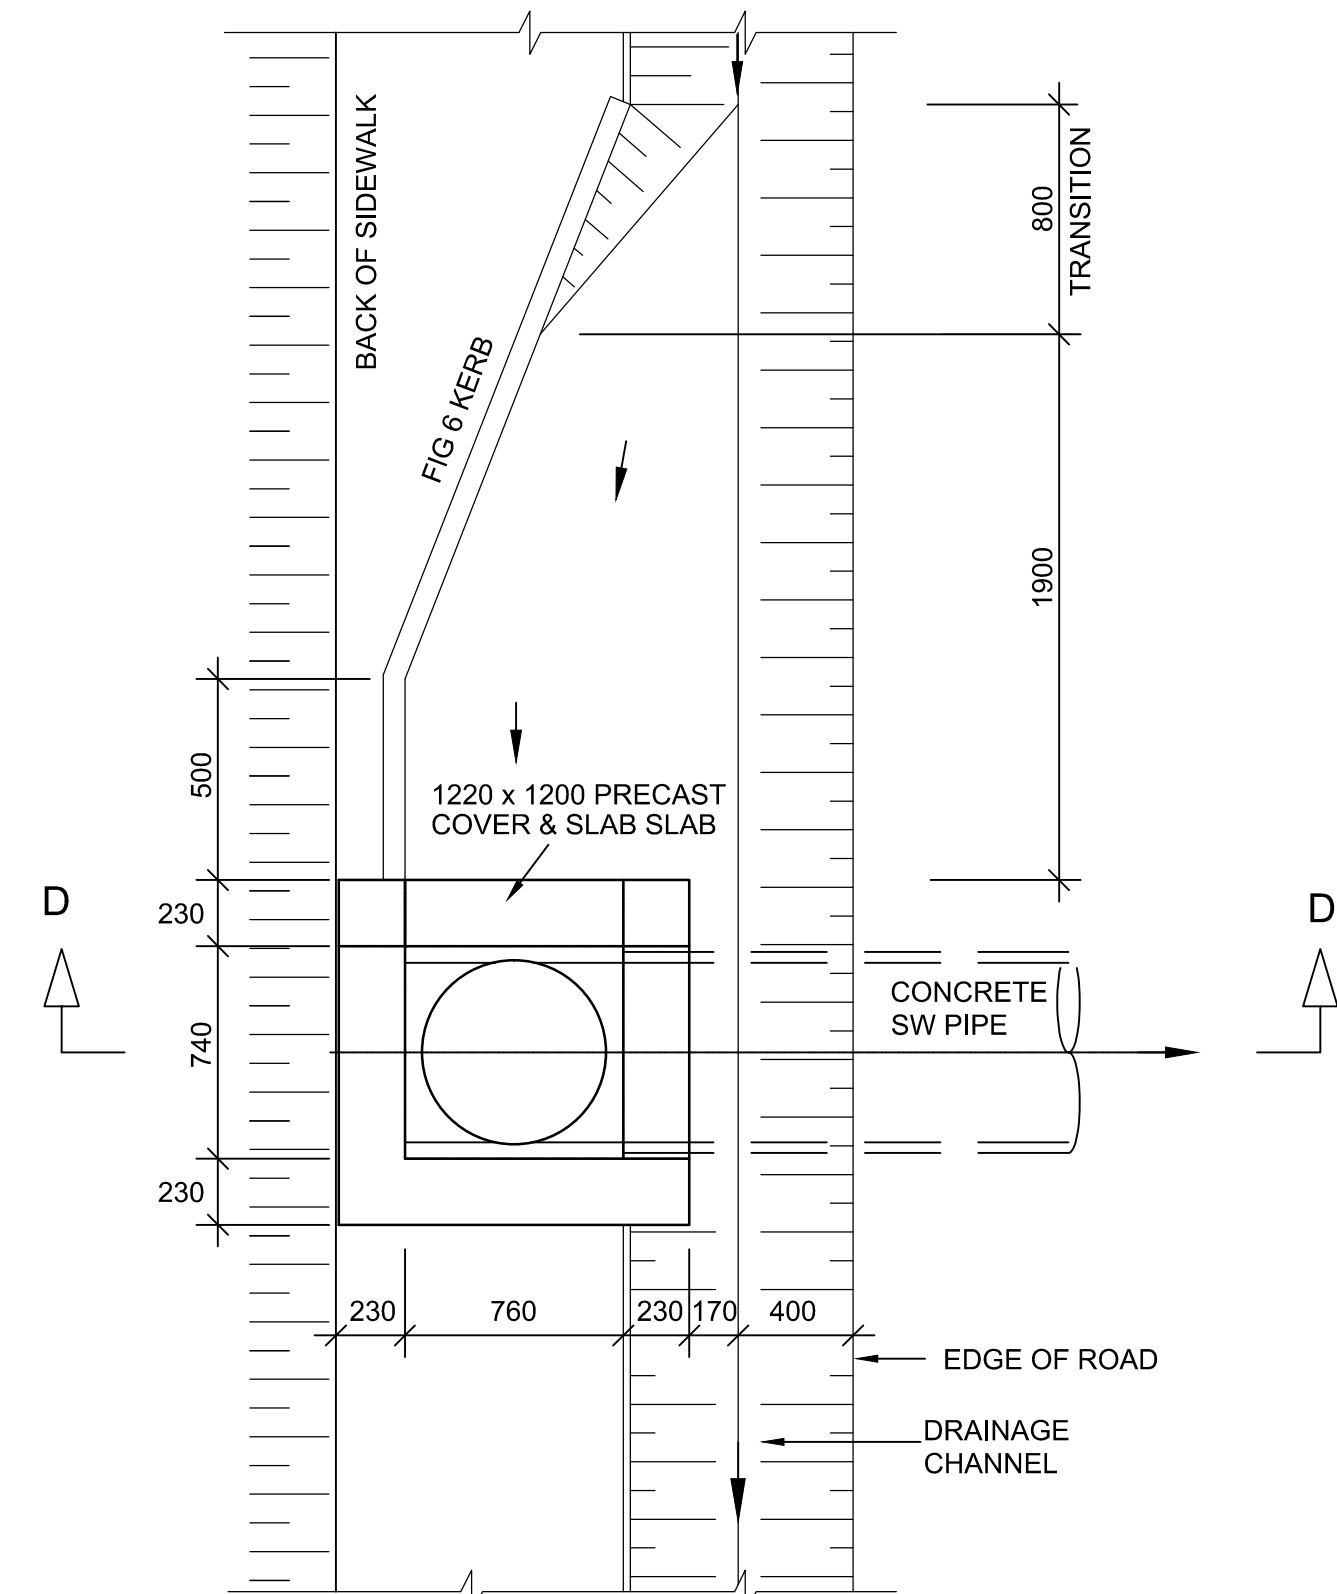

PLAN

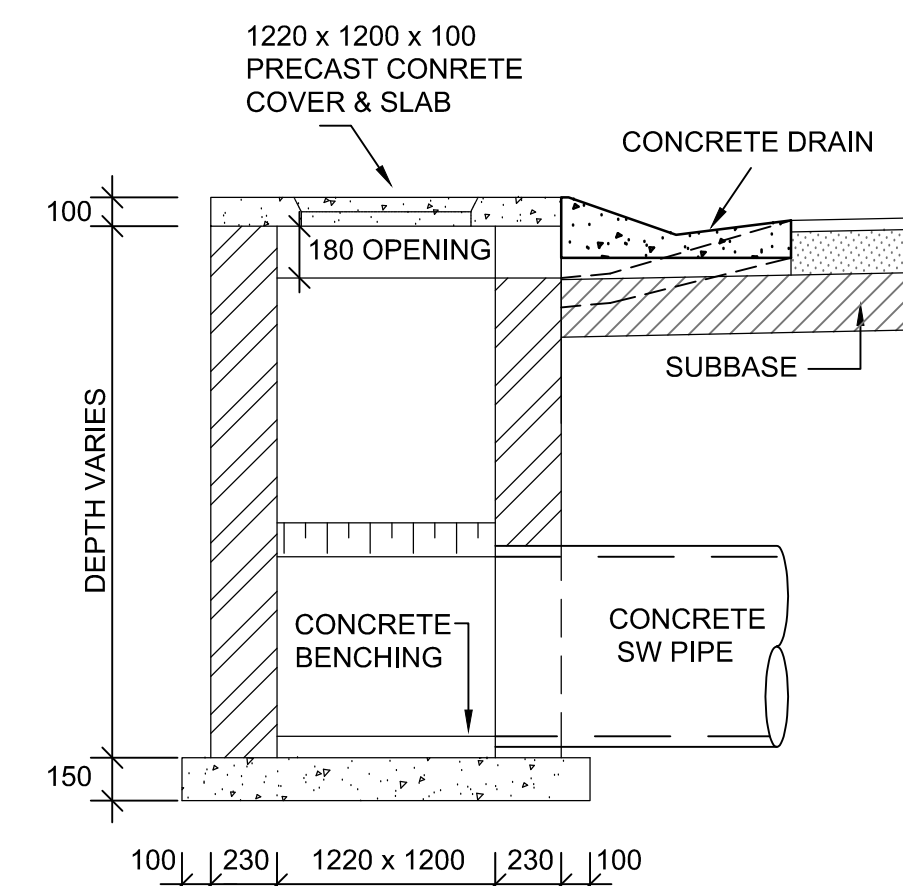

SECTION D - D

INLET DETAILS

1 : 25

NOTE : INLETS AT LOW POINTS HAVE ENTRY INTO INLET FROM BOTH SIDES

Consultant



18 Boulevard
Westway office park
Westville, 3692

Tel: +27 (0) 31 003 3163
Fax: +27(0) 86 667 3566
email: info@khusiprojects.co.za

DESIGN	M. NCUBE	DRAWN	K. MAKAMURE
CHECKED	L. NYAMURANGA		

CONSULTANT APPROVAL

CIVIL ENG.:	L. NYAMURANGA	
SIGNATURE:	DATE:	08 MAY 2020

REVISIONS

Revision	Date	Description
00	30/05/2020	FOR TENDER

Client:



Ngquthu Local Municipality

Contract No.

Project Title

NOMKHOSI
ACCESS ROAD

Drawing Title

STANDARD DETAILS

Works Project Engineer:

Manager :

Deputy Head :

Scale : AS SHOWN Date: MAY 2021

Drawing No.	Size.	Sheet	Rev.
20-19-C-T-SD-01	A1	01 OF 01	00

FOR TENDER