



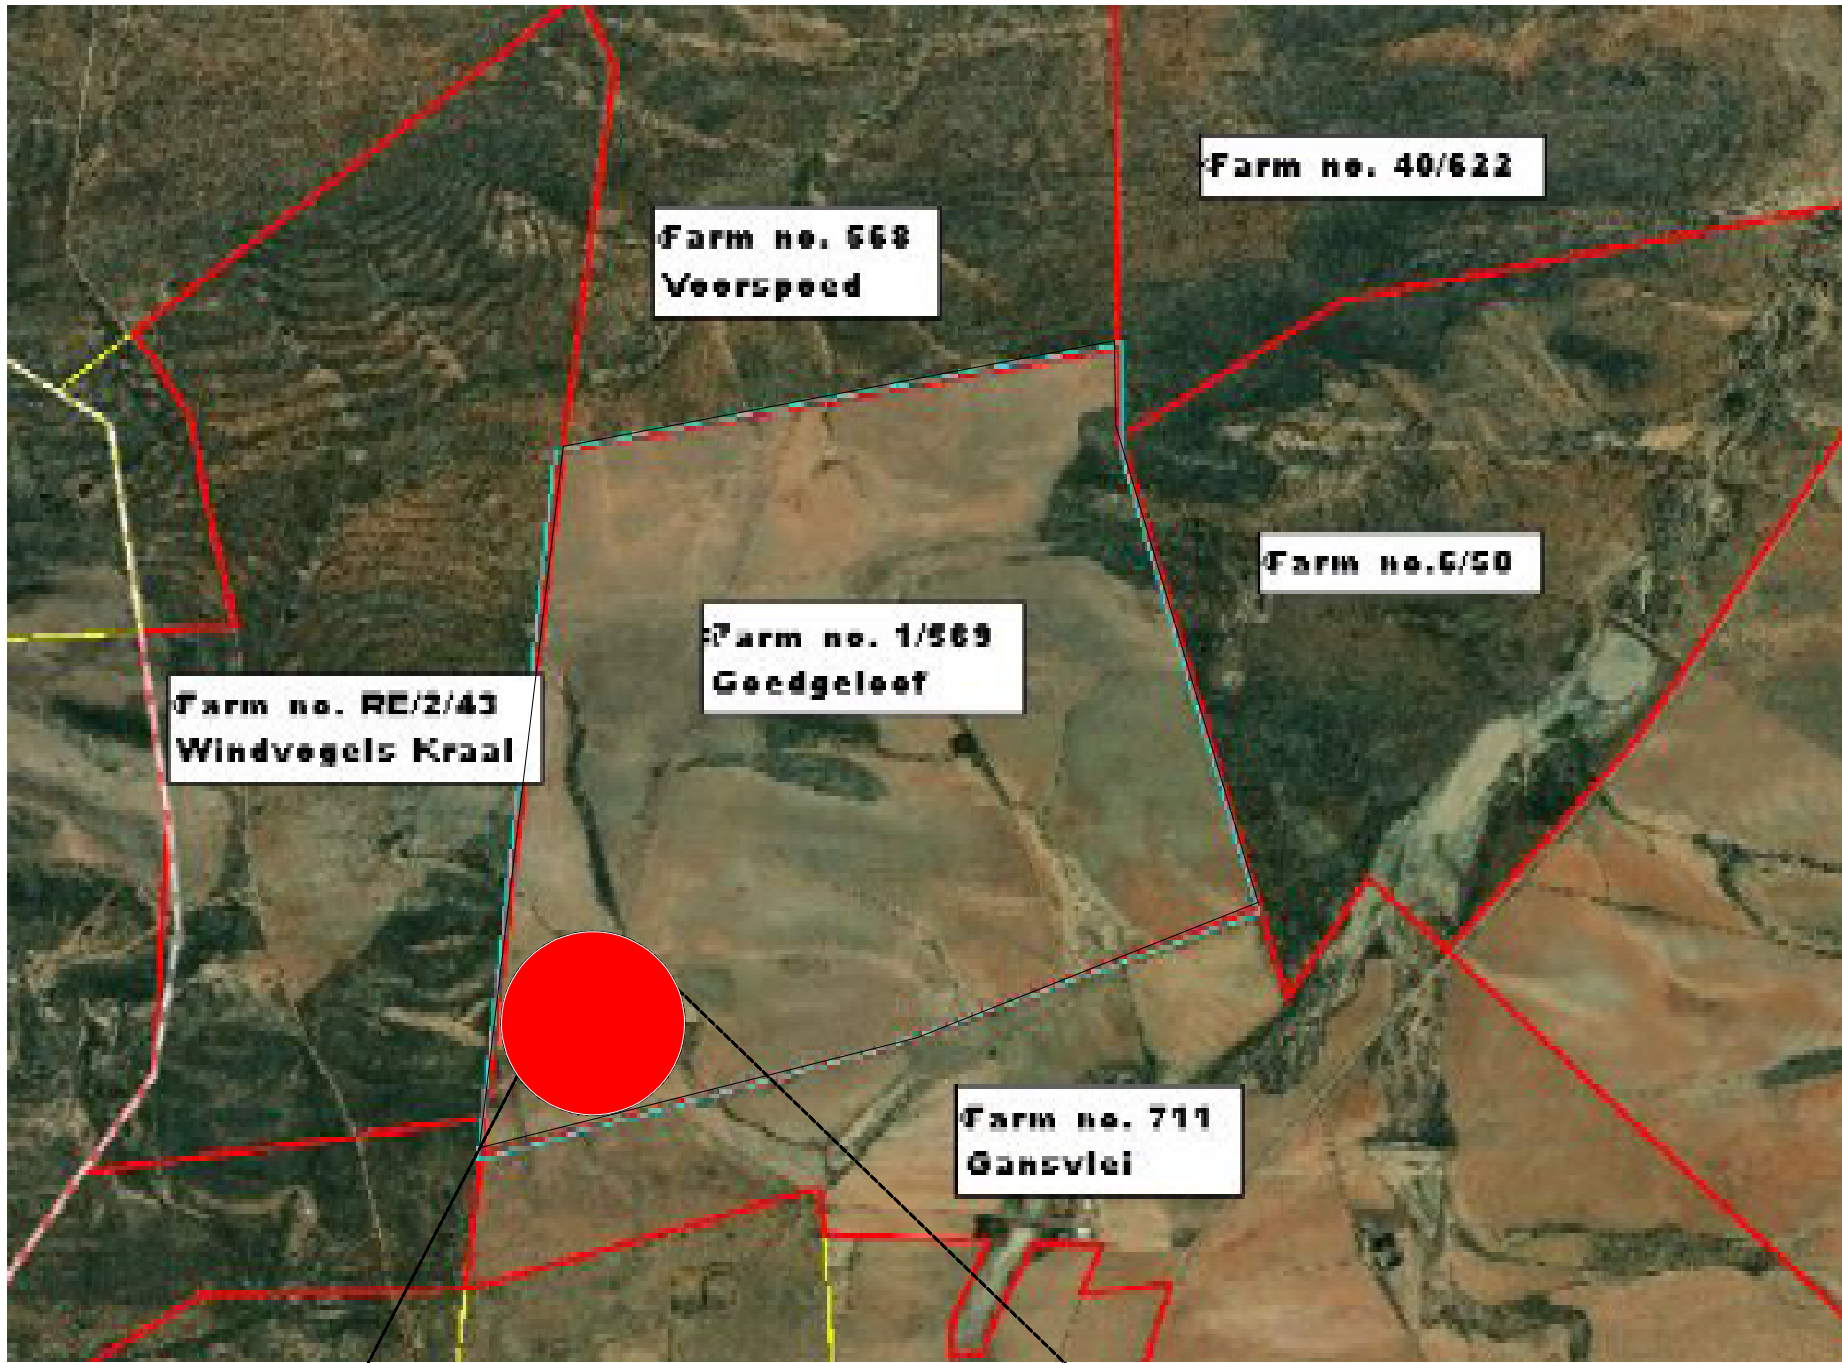



**FARM LAYOUT**  
Scale 1:20000

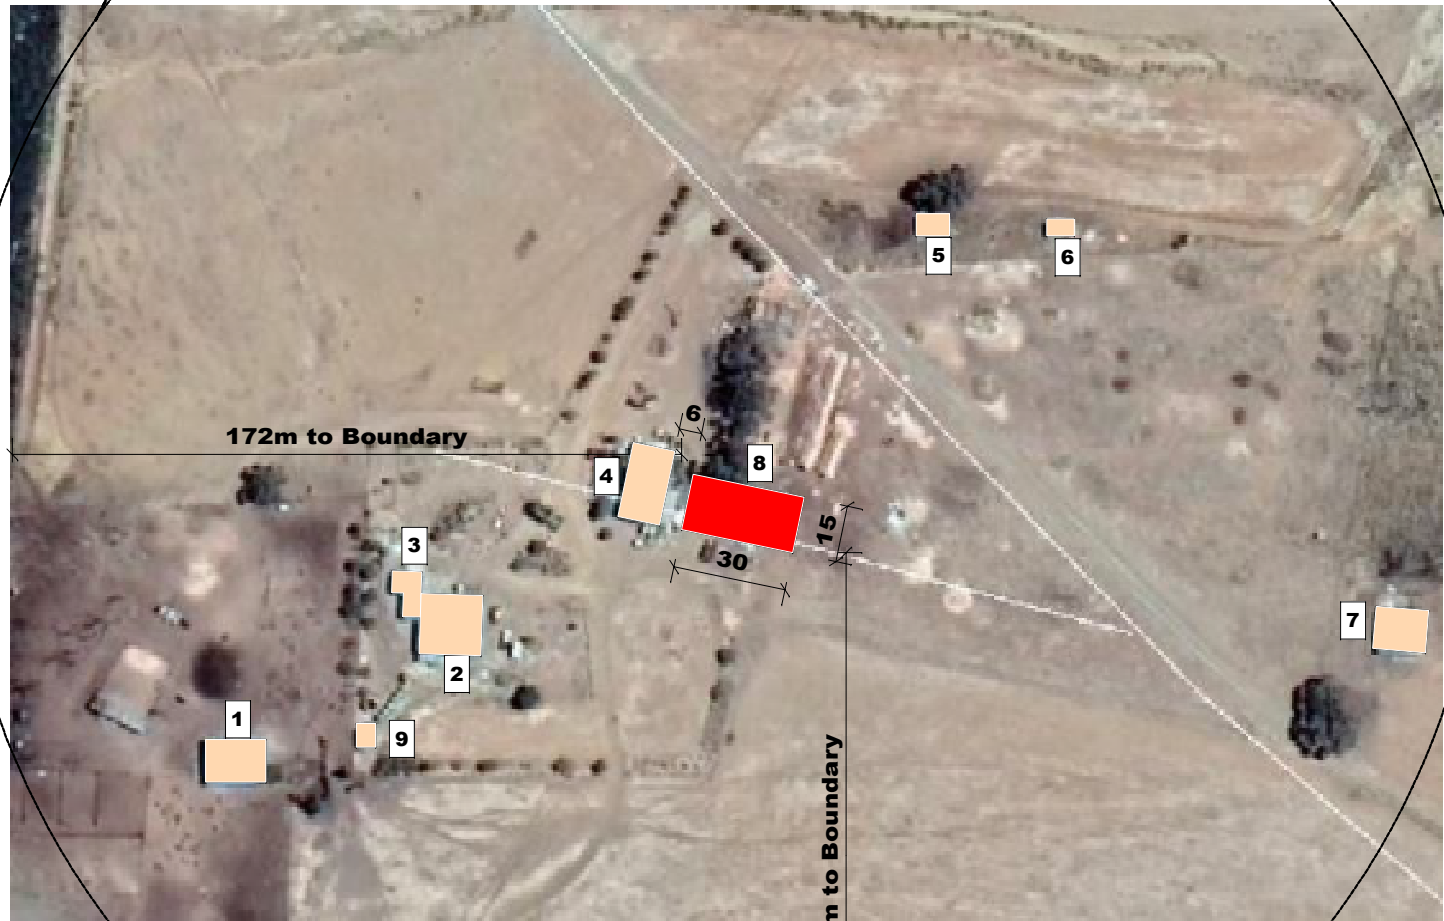


**BUILDING LAYOUT**  
Scale 1:2000

- BUILDINGS**
- 1 Dairy Parlour
  - 2 Main House
  - 3 Part of the main house
  - 4 Existing Store
  - 5 Dwelling for workers
  - 6 Dwelling for workers
  - 7 Old Farmhouse.
  - 8 New Store
  - 9 Packing store

**DETAIL 3**  
Scale: 1:10

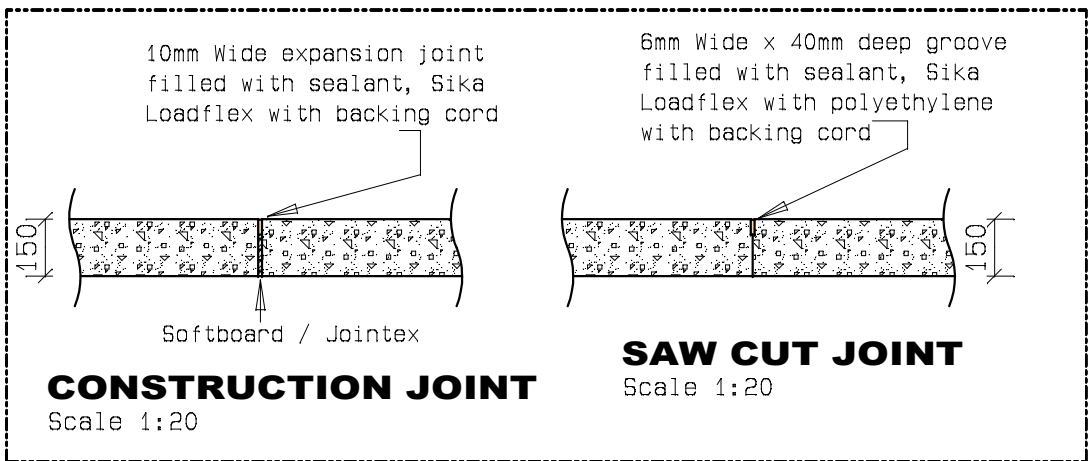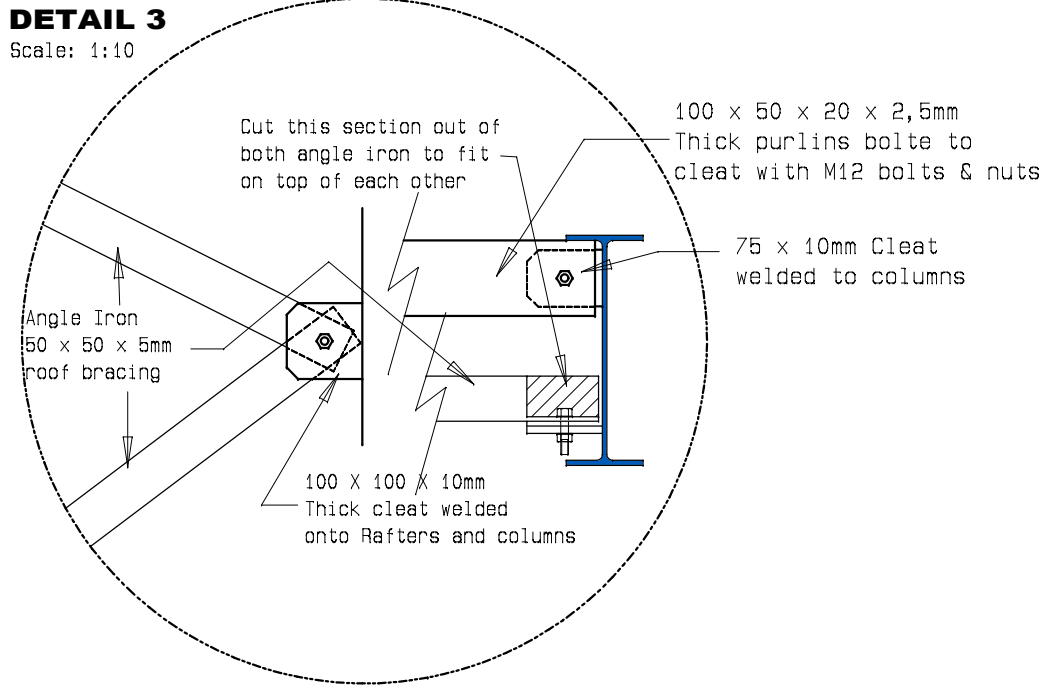

**SECTION THROUGH SLIDING DOOR**  
Scale 1:10

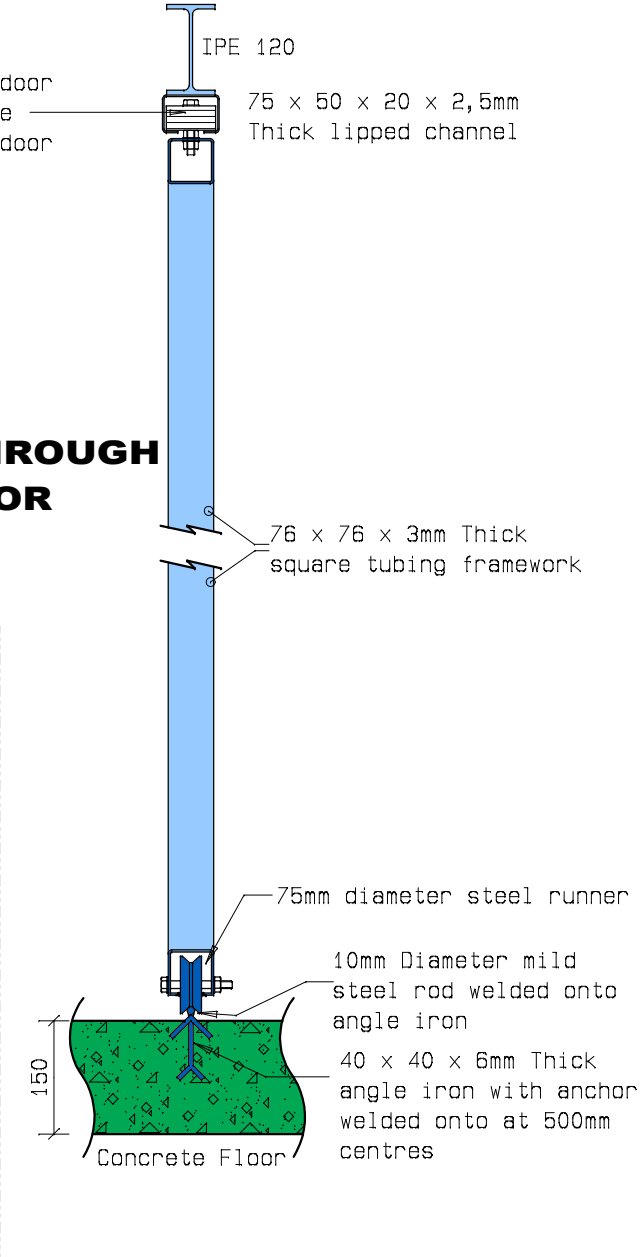

PAGE 2  
OF 2

MUNICIPAL  
DRAWING

**CONTACT PERSONS**

A. J. Otto  
Senior Project Manager: Technical  
Casidra SOC Ltd Cell: 083 410 7736

Warren Marcus  
Project Manager: Agricultural  
Casidra SOC Ltd Cell: 072 804 6679

**DESCRIPTION OF DRAWINGS**

DESCRIPTION AND INFORMATION  
FARM & SITE LAYOUT DETAILS

**CASIDRA**  
Post Box 660  
Louw Street  
Paarl South  
7624  
Tel: (021) 863-5000  
Fax: (021) 863-1055

**CONSTRUCTION OF A  
STEEL PORTAL FRAME  
STRUCTURE ON THE FARM  
PORTION 1 OF THE FARM  
GOEDGELOOF NO. 569  
IN SWELLENDAM DISTRICT**

Client: Dept. of Agriculture  
Project: Goedgeloof  
Municipality: Swellendam  
Region: WESTERN CAPE  
Client Signature:   
Date: March 2021

Drawn by: A.J. Otto  
Checked by: Kaizen Team  
Scale: 1:20 000, 1: 2000,  
1:20 & 1:10  
Total coverage: 450m<sup>2</sup>  
Engineer Signature:   
Drawing ref: farm layout.drw