



- GENERAL NOTES:
- NO CONSTRUCTION WORK SHALL COMMENCE ON SITE PRIOR TO APPROVAL OF ARCHITECTURAL PLANS FROM THE LOCAL MUNICIPALITY
 - ALL WORK TO COMPLY WITH SANS 10400
 - ALL LEVELS AND DIMENSIONS TO BE CHECKED ON SITE PRIOR TO COMMENCEMENT OF ANY WORK
 - ALL DISCREPANCIES TO BE BROUGHT TO THE IMMEDIATE ATTENTION OF THE AUTHOR
 - ALL PLUMBING BY REGISTERED CONTRACTOR
 - ALL ELECTRICAL BY REGISTERED CONTRACTOR
 - IF ON EXCAVATION IT IS FOUND TO CONTAIN EXPANSIVE CLAY, EXCESSIVE GROUND WATER OR OTHER POOR SOIL CONDITIONS, THEN ALL FOUNDATIONS ARE TO BE BUILT TO PROFESSIONAL ENGINEERS DETAILS AND UNDER HIS SUPERVISION
 - FACEBRICK PLINTH OR 1,000mm WIDE CONCRETE AFRON TO BE PROVIDED AROUND BUILDING
 - NO VEGETATION TO BE AFFECTED ON SITE
 - BOUNDARY BEACONS TO BE EXPOSED AND DEMARKED
 - GLASS THICKNESS TO COMPLY WITH NN2
 - SAFETY GLAZING IN ACCORDANCE WITH NN3 REQUIRED
 - ONLY FIGURED DIMENSIONS TO BE USED ON ALL DRAWINGS

No.	BY	DATE	REVISION		

COPYRIGHT IS VESTED IN VHB ASSOCIATES IN TERMS OF THE COPYRIGHT ACT. (ACT 98 OF 1978)

CLIENT



CLIENT'S SIGNATURE

VHB ASSOCIATES
ARCHITECTURE & PROJECT MANAGEMENT

HEAD OFFICE: KWA-ZULU NATAL SUITE 1, BISSET HOUSE 48 BISSET STREET PORT SHEPSTONE, 4240 TEL: 039 032 0003 MOBILE: 082 554 3427	BRANCH: EASTERN CAPE OFFICE No. 2, FYNH HOUSE STREET No. 6 BIZANA, 4800 TEL: 039 251 0476 FAX: 086 577 7713
---	--

✉ P.O. BOX 455, PORT SHEPSTONE, 4240
e-mail: vhb@vhbassociates.co.za

PROJECT:
ERADICATION OF PIT LATRINE
FOR:MHLAKOTHI HIGH SCHOOL
EMIS No. 500210234
CADASTRAL DESCRIPTION:
280 P MBAMBANE, TUGELA FERRY
UMZINYATHI DISTRICT MUNICIPALITY


DRAWING:
SITE DEVELOPMENT PLAN

DESIGNED	V. BRIDGLALL	DATE	JULY 2026
DRAWN	J. DUKI	SCALE	AS SHOWN
CHECKED	V. BRIDGLALL		

JOB No. IDT 26/04	SHEET No. SDP 01	REV. A
-----------------------------	----------------------------	------------------

NOTE:
POSITION OF NEW BUILDINGS TO BE FINALIZED UPON RECEIPT OF SURVEY.
ALLOW PROVISIONAL SUM FOR WALKWAYS TO ENG'S DETAILS.
TEMPORARY ABLUTIONS TO BE ALLOWED FOR DURING CONSTRUCTION.
ALLOW FOR DEMOLITION AND DECOMMISSIONING OF EX. PIT TOILETS AS PER ASSESSMENT REPORT.

CO-ORDINATES
LATITUDE : 28°45'13.31"S
LONGITUDE : 30°22'43.18"E

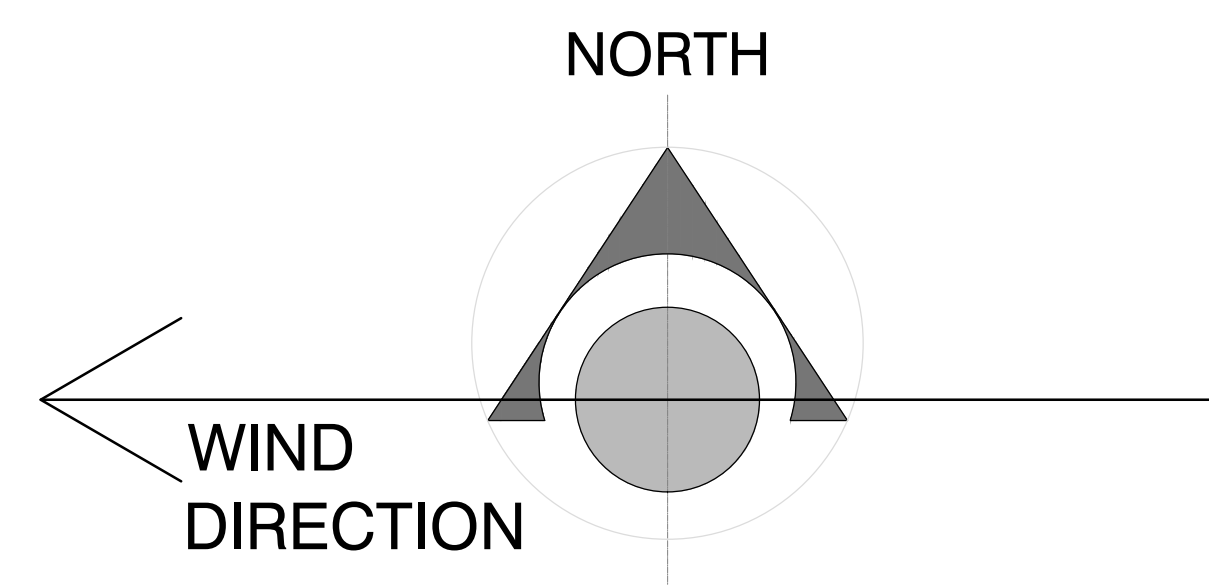

SITE DEVELOPMENT PLAN SCALE: 1 : 250