
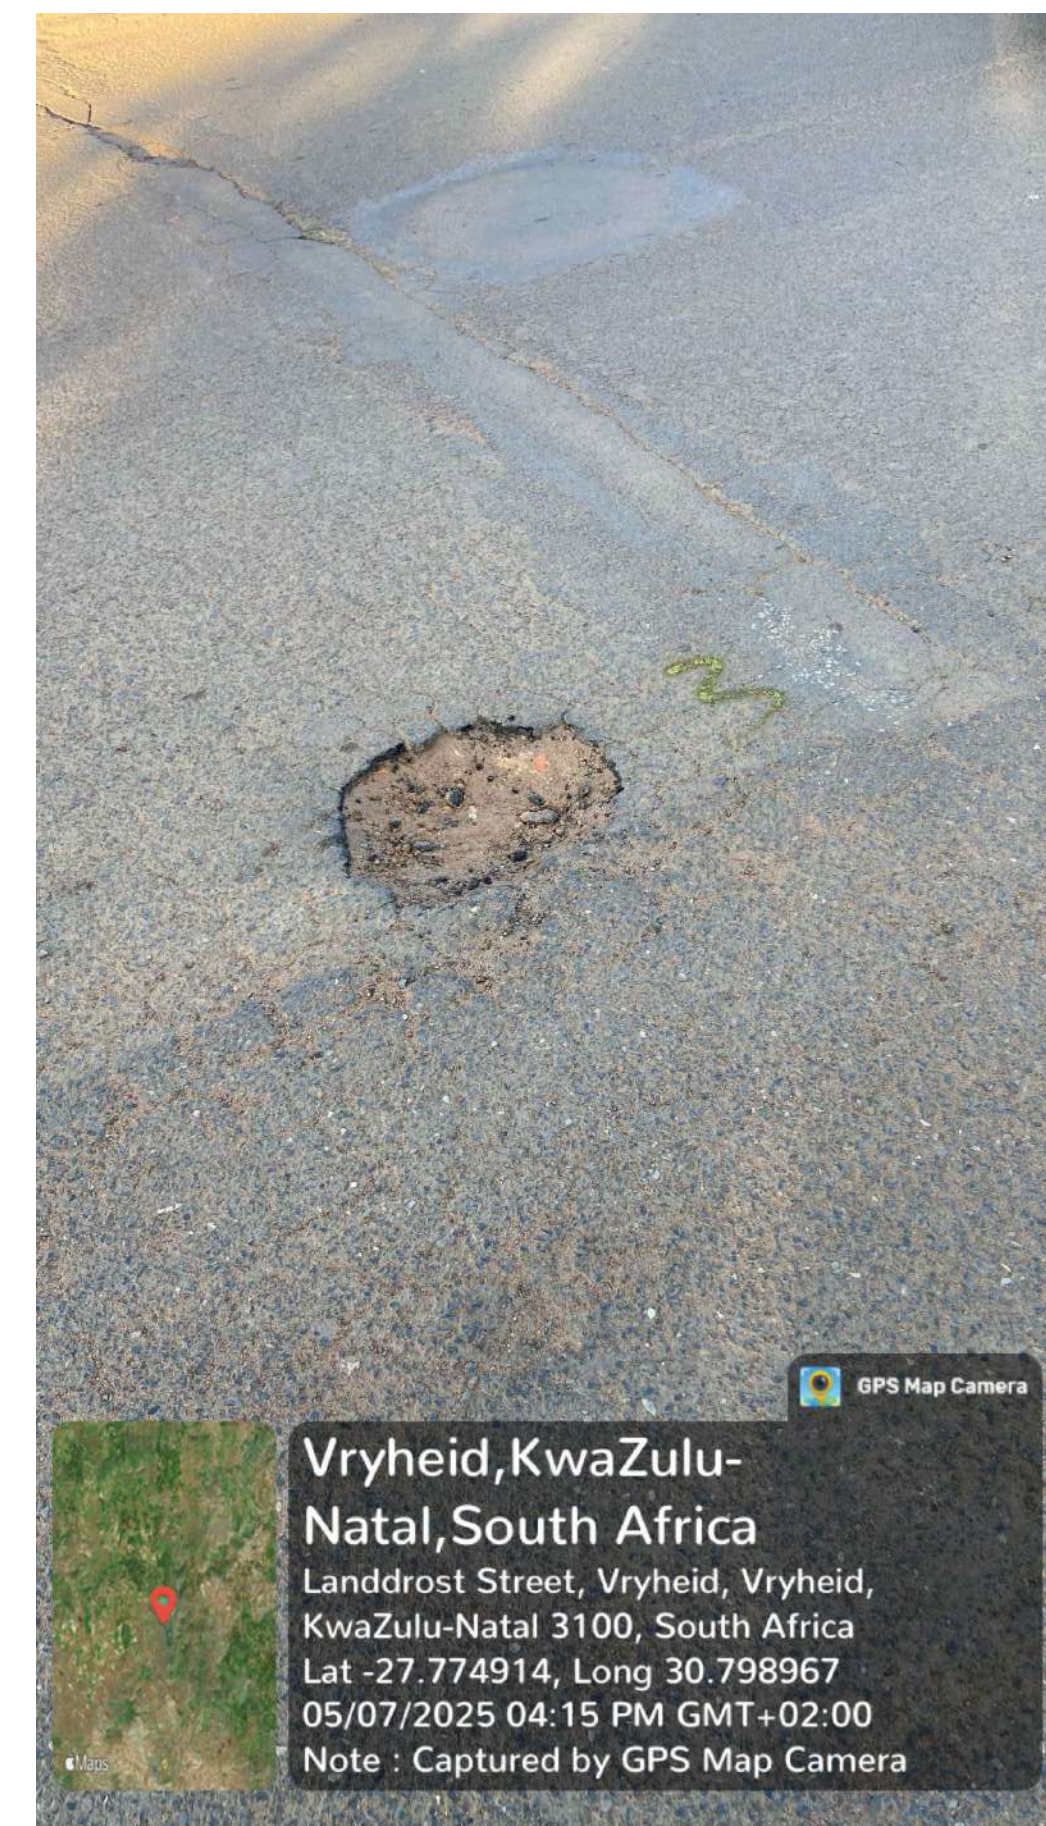
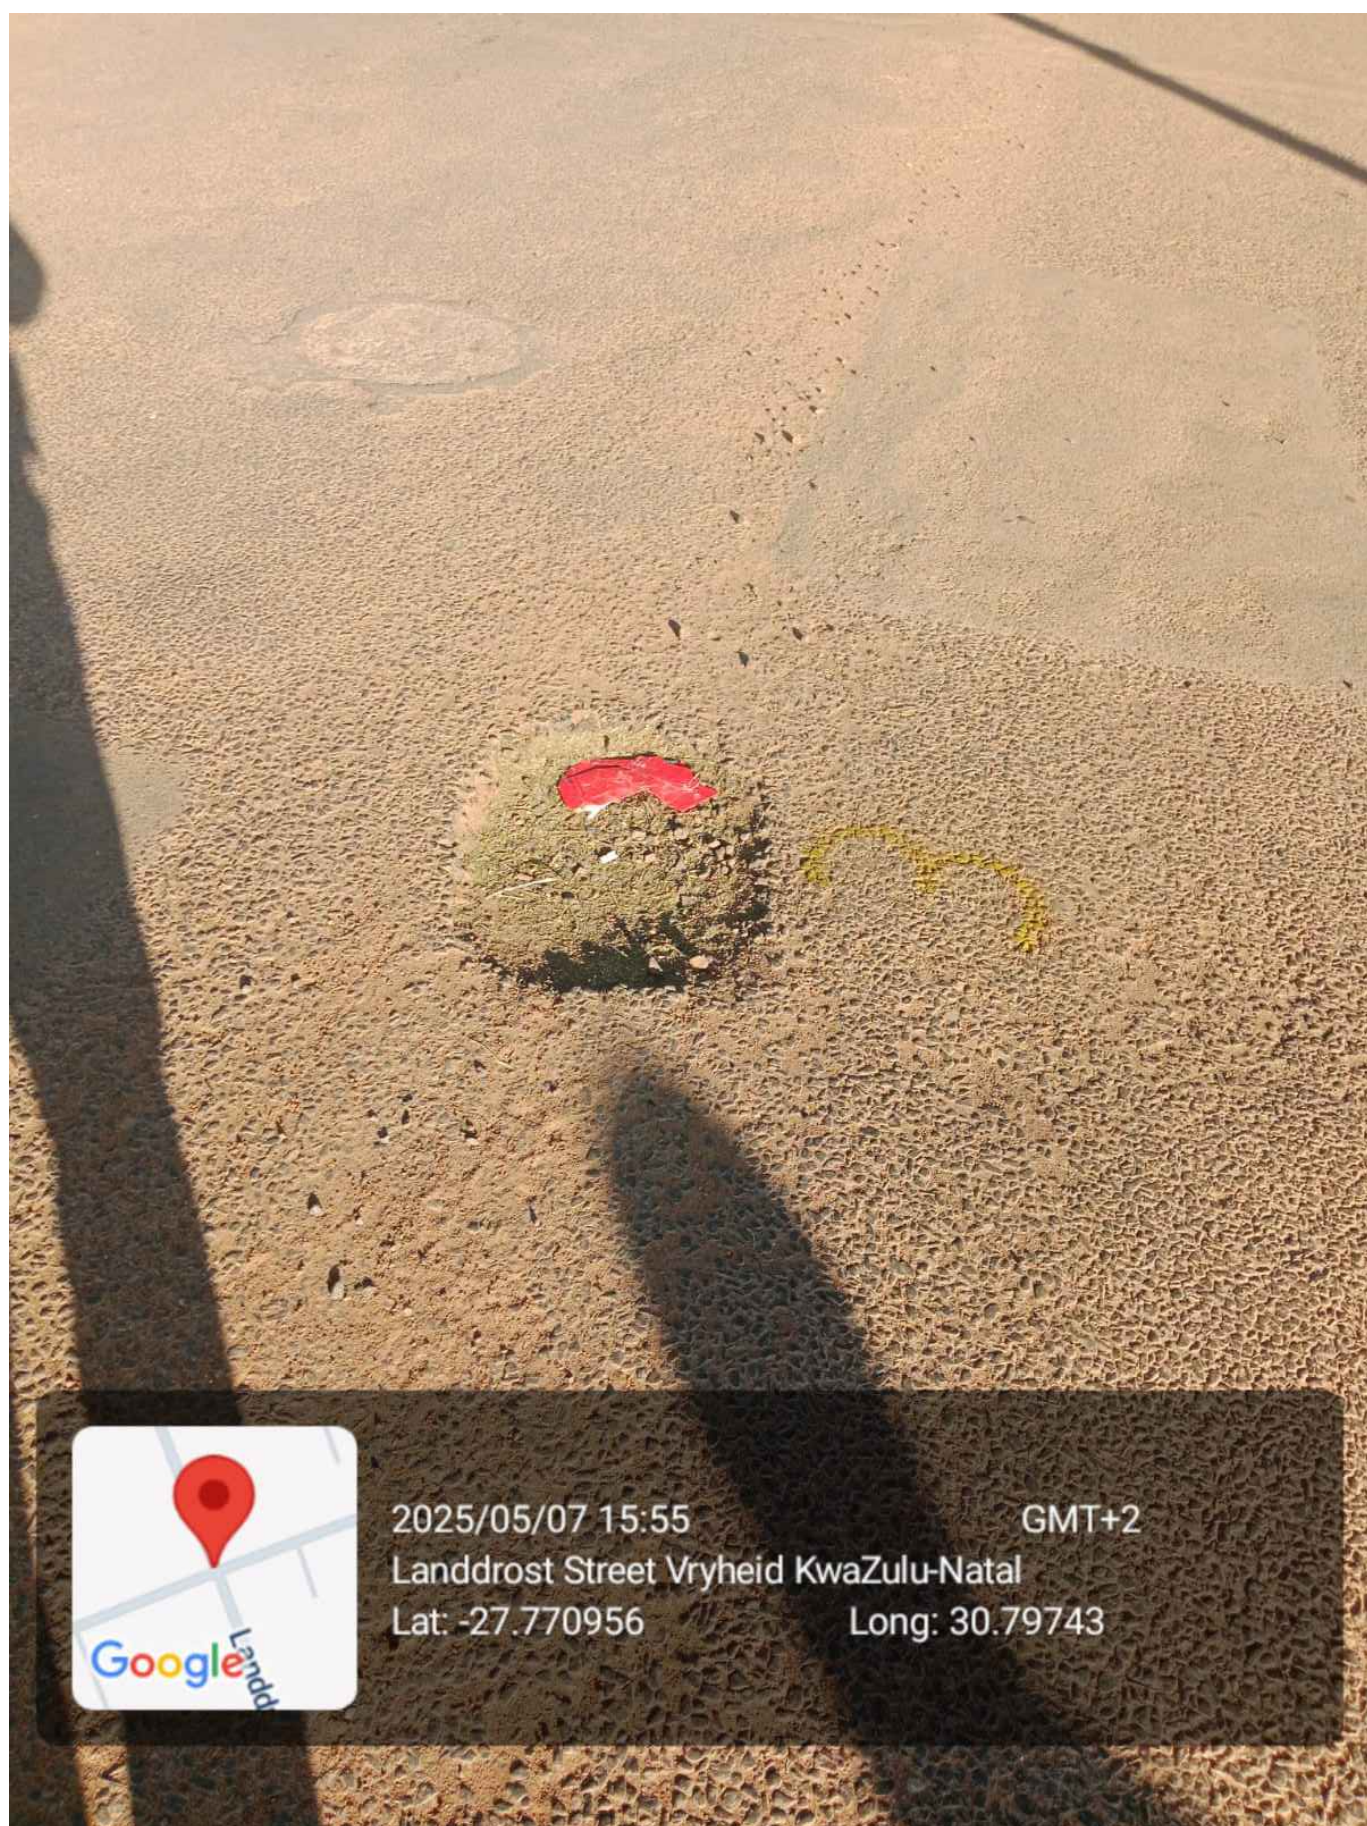
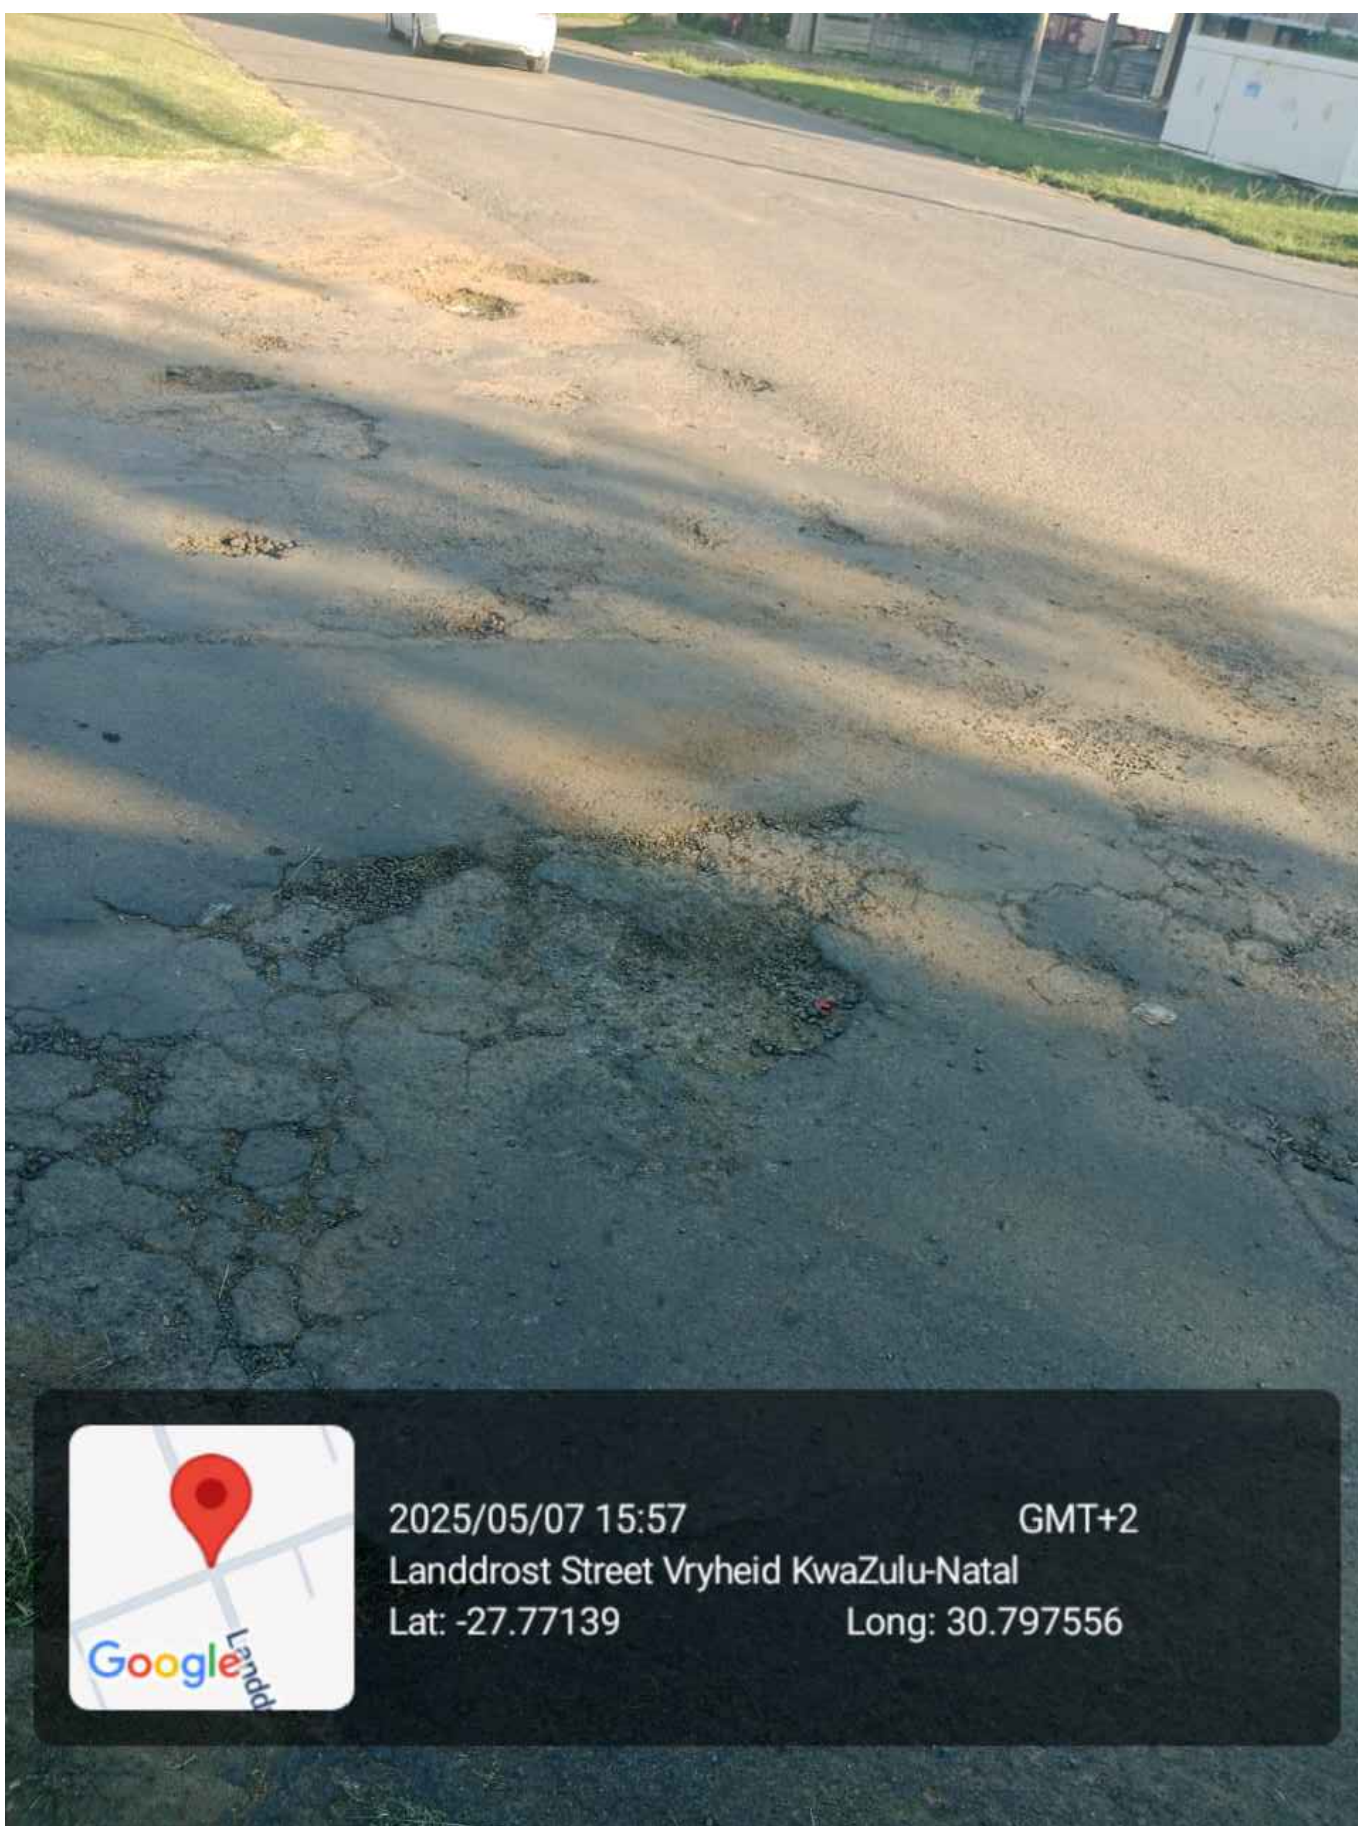
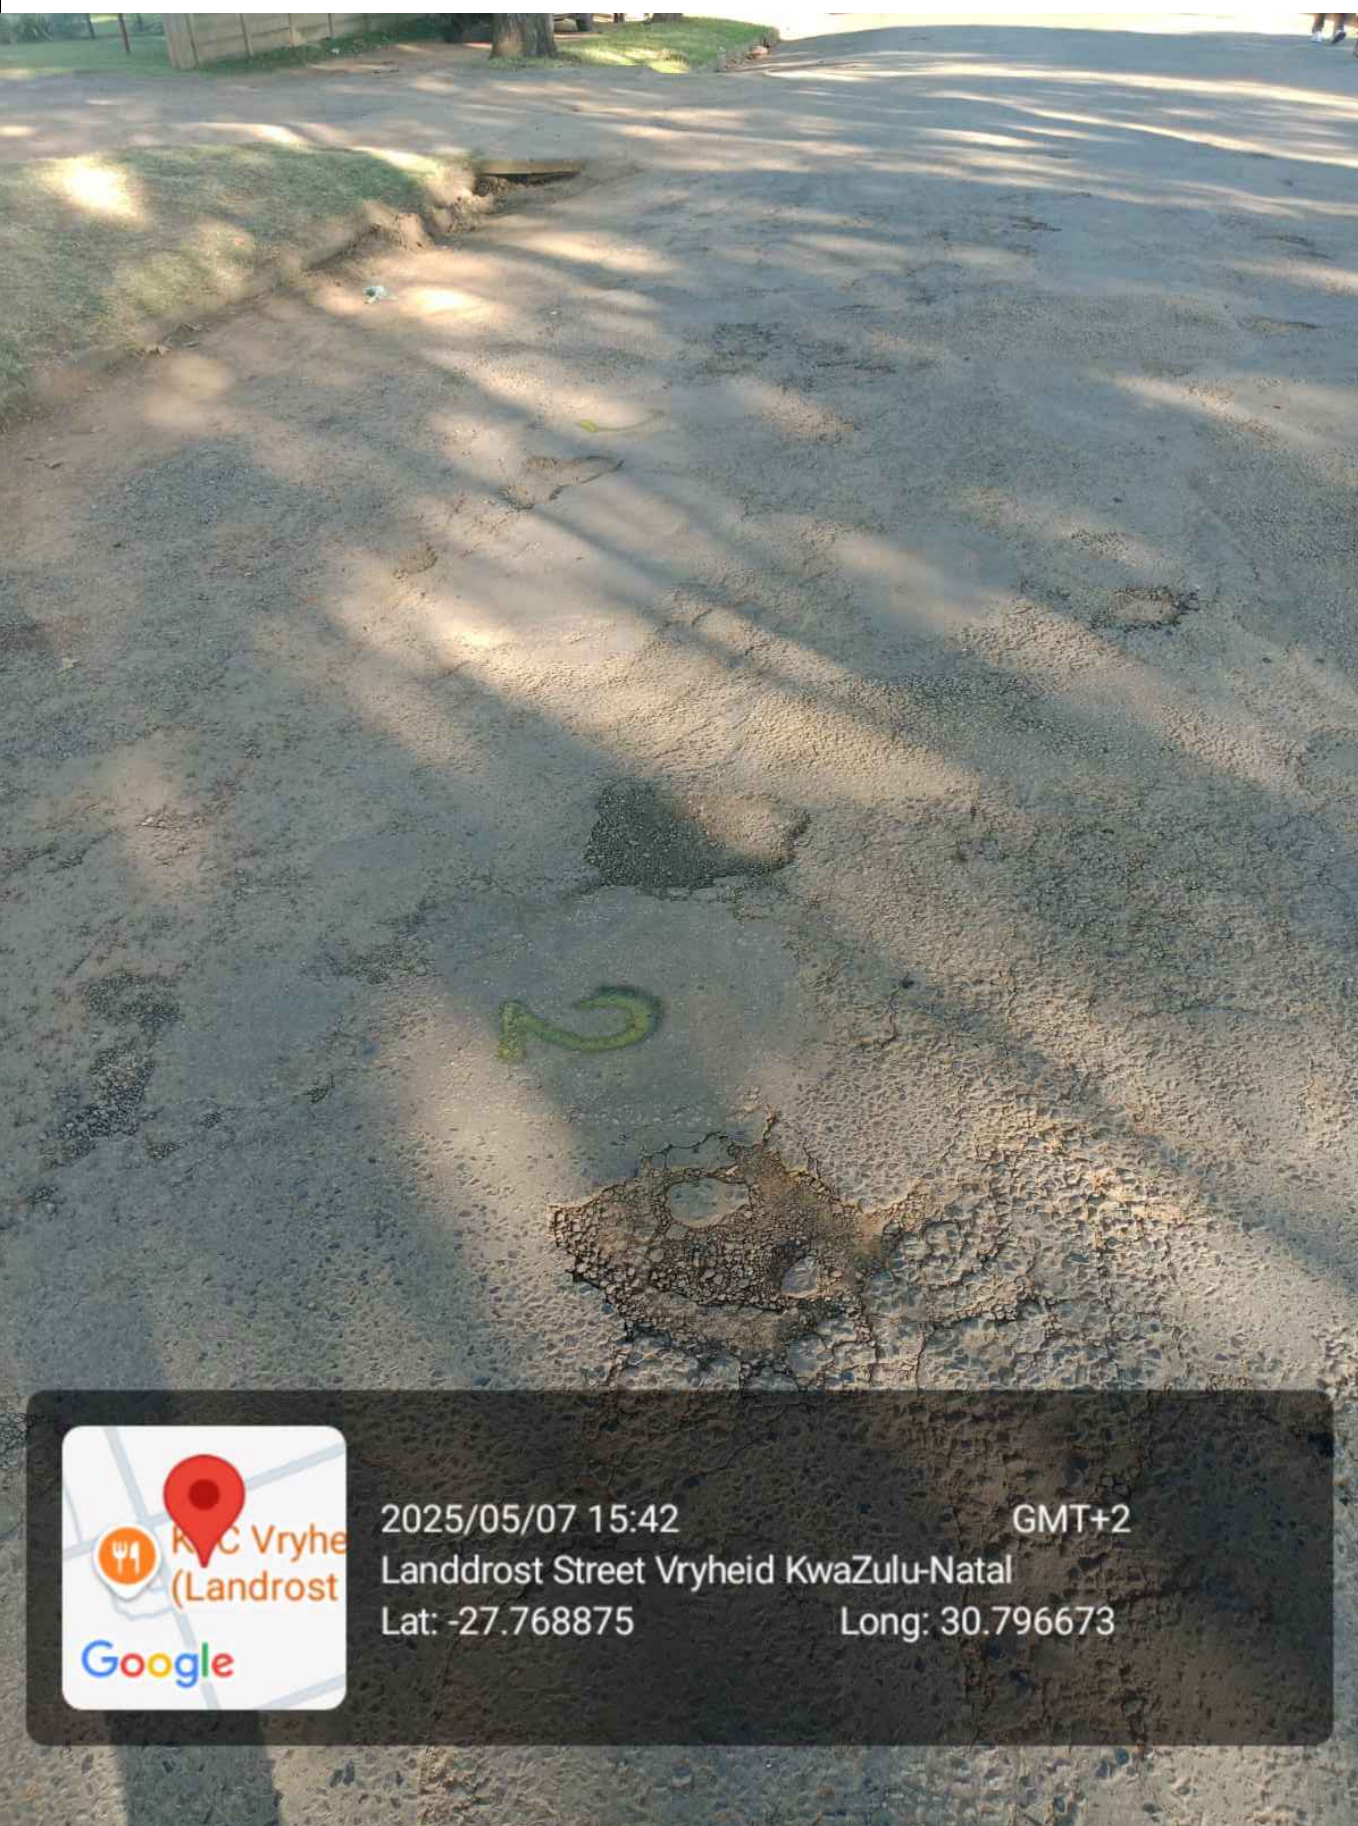
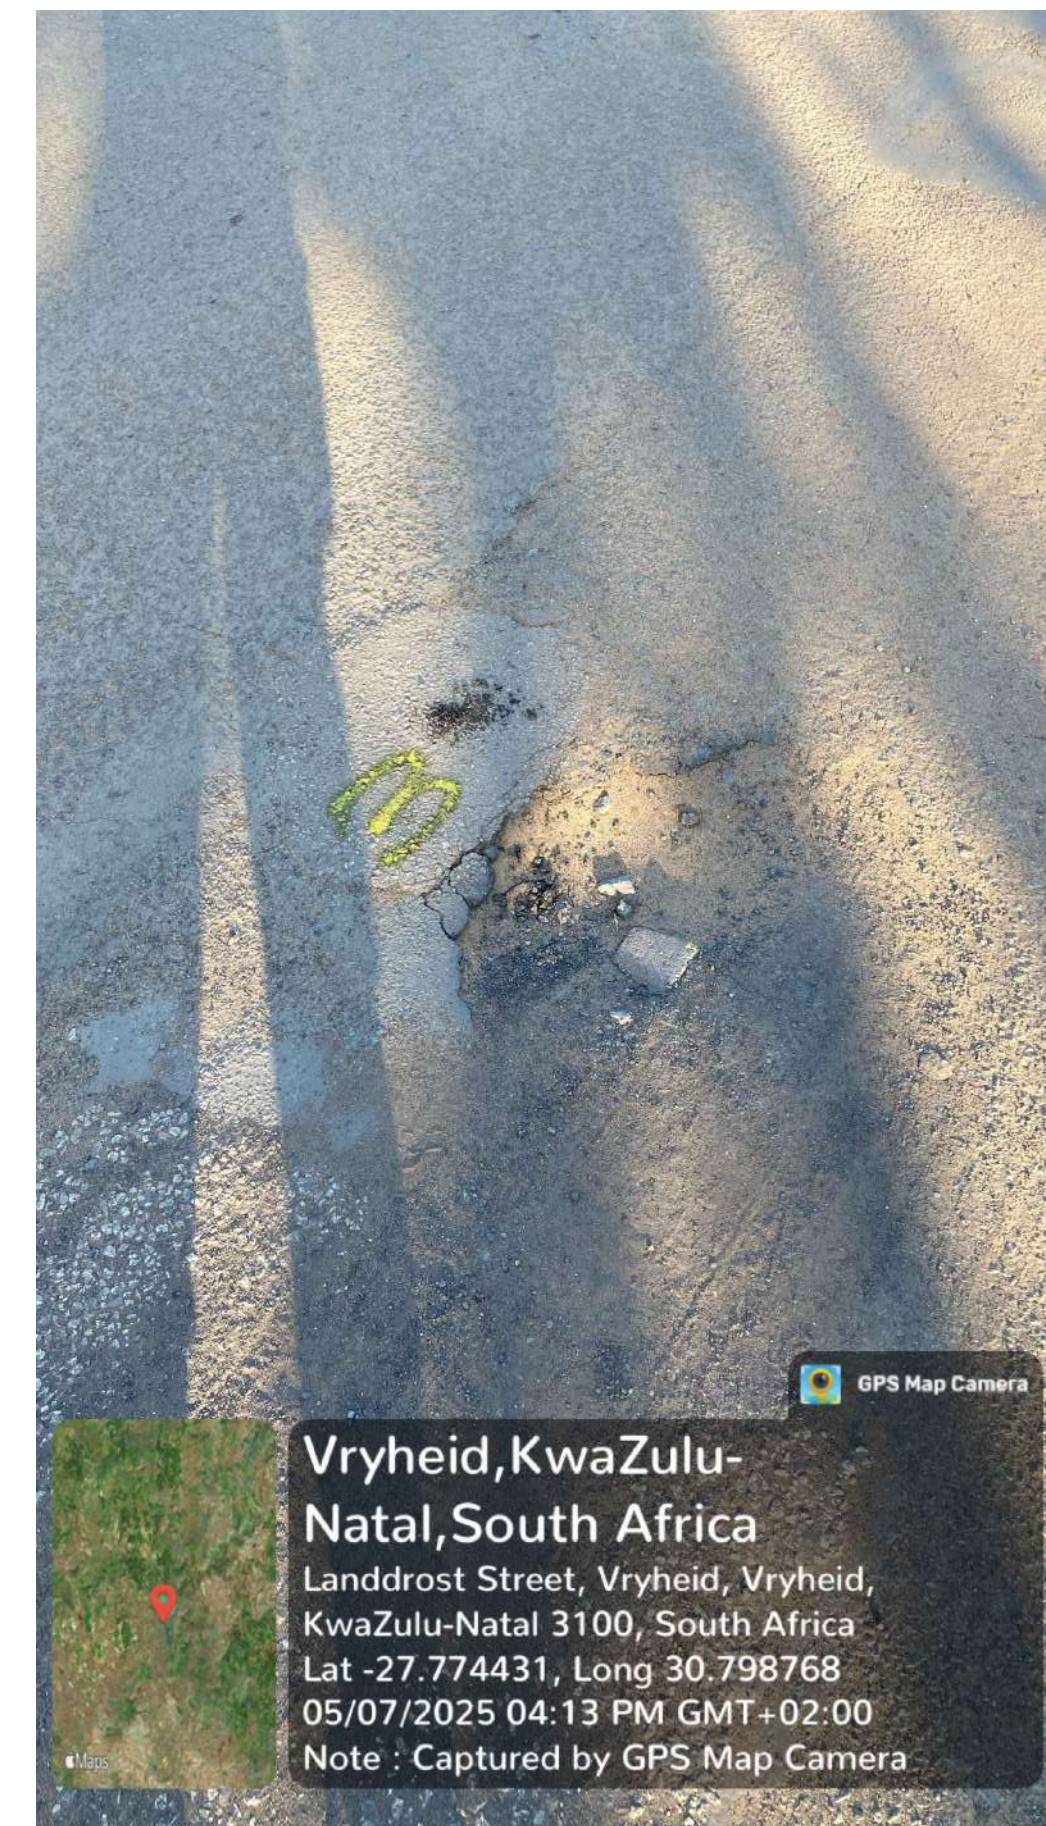
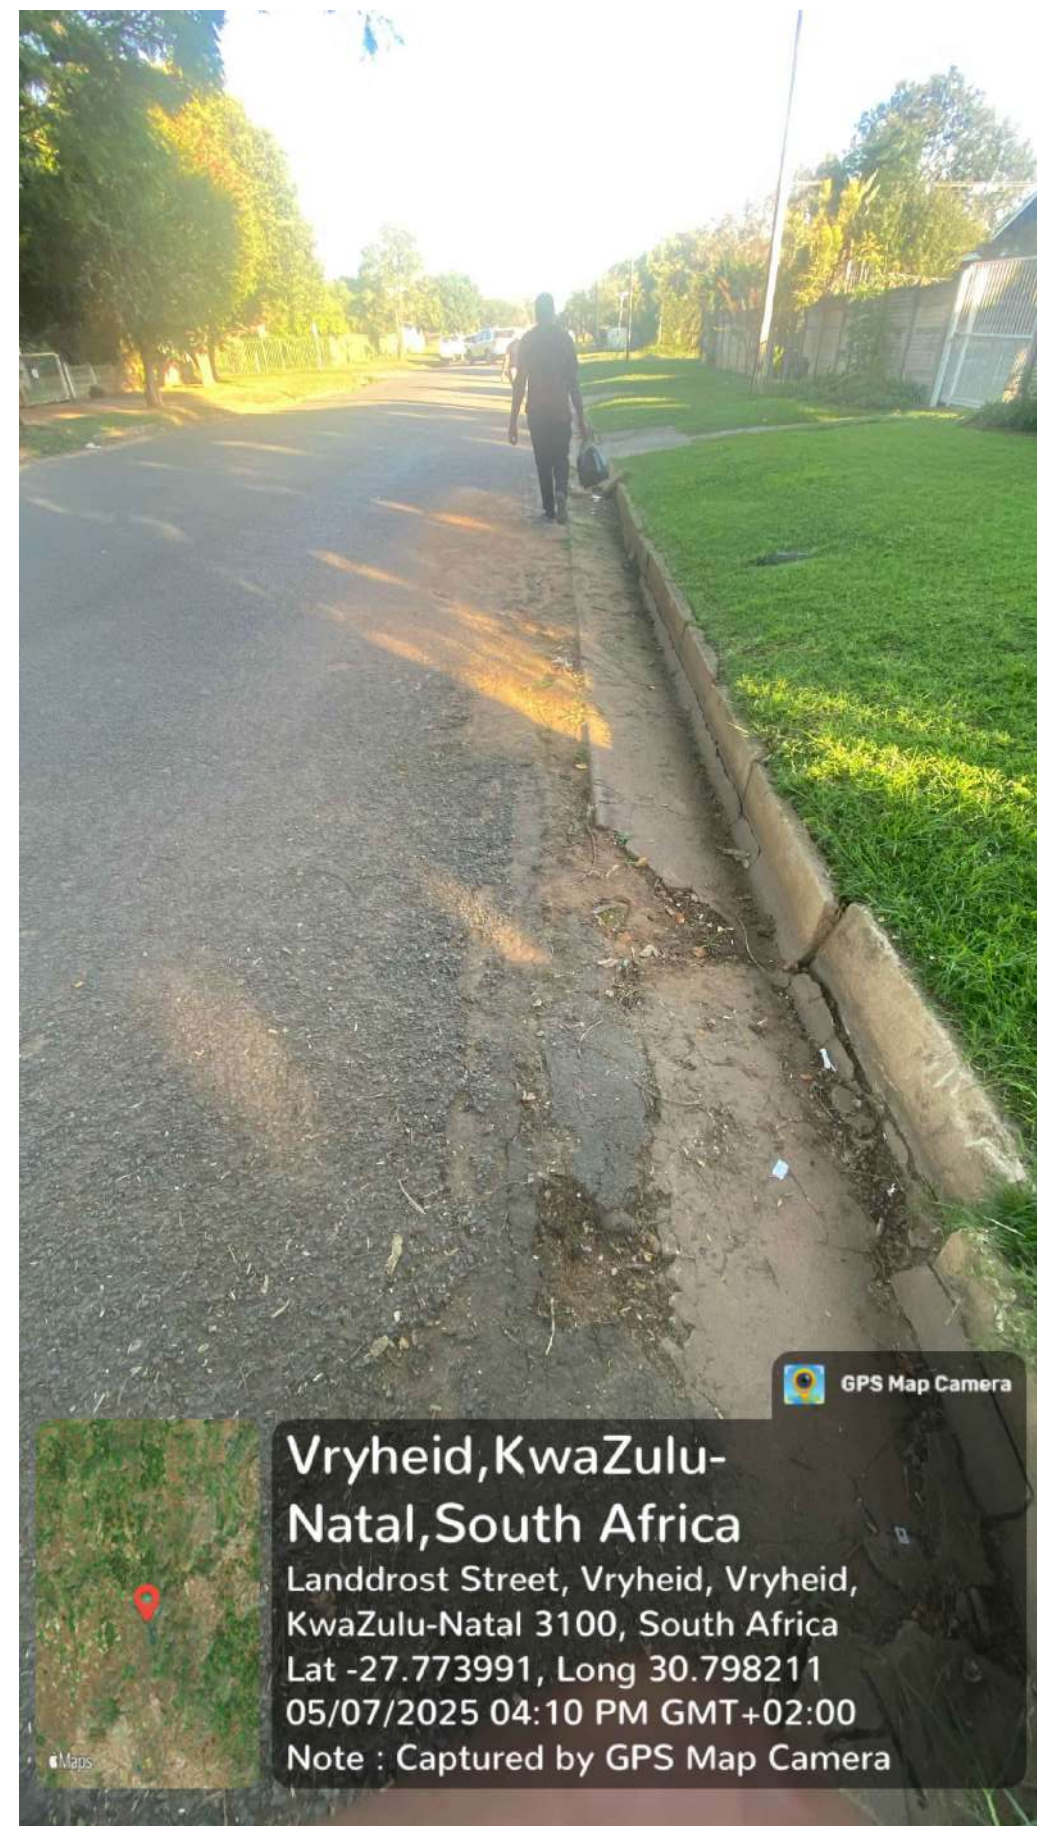
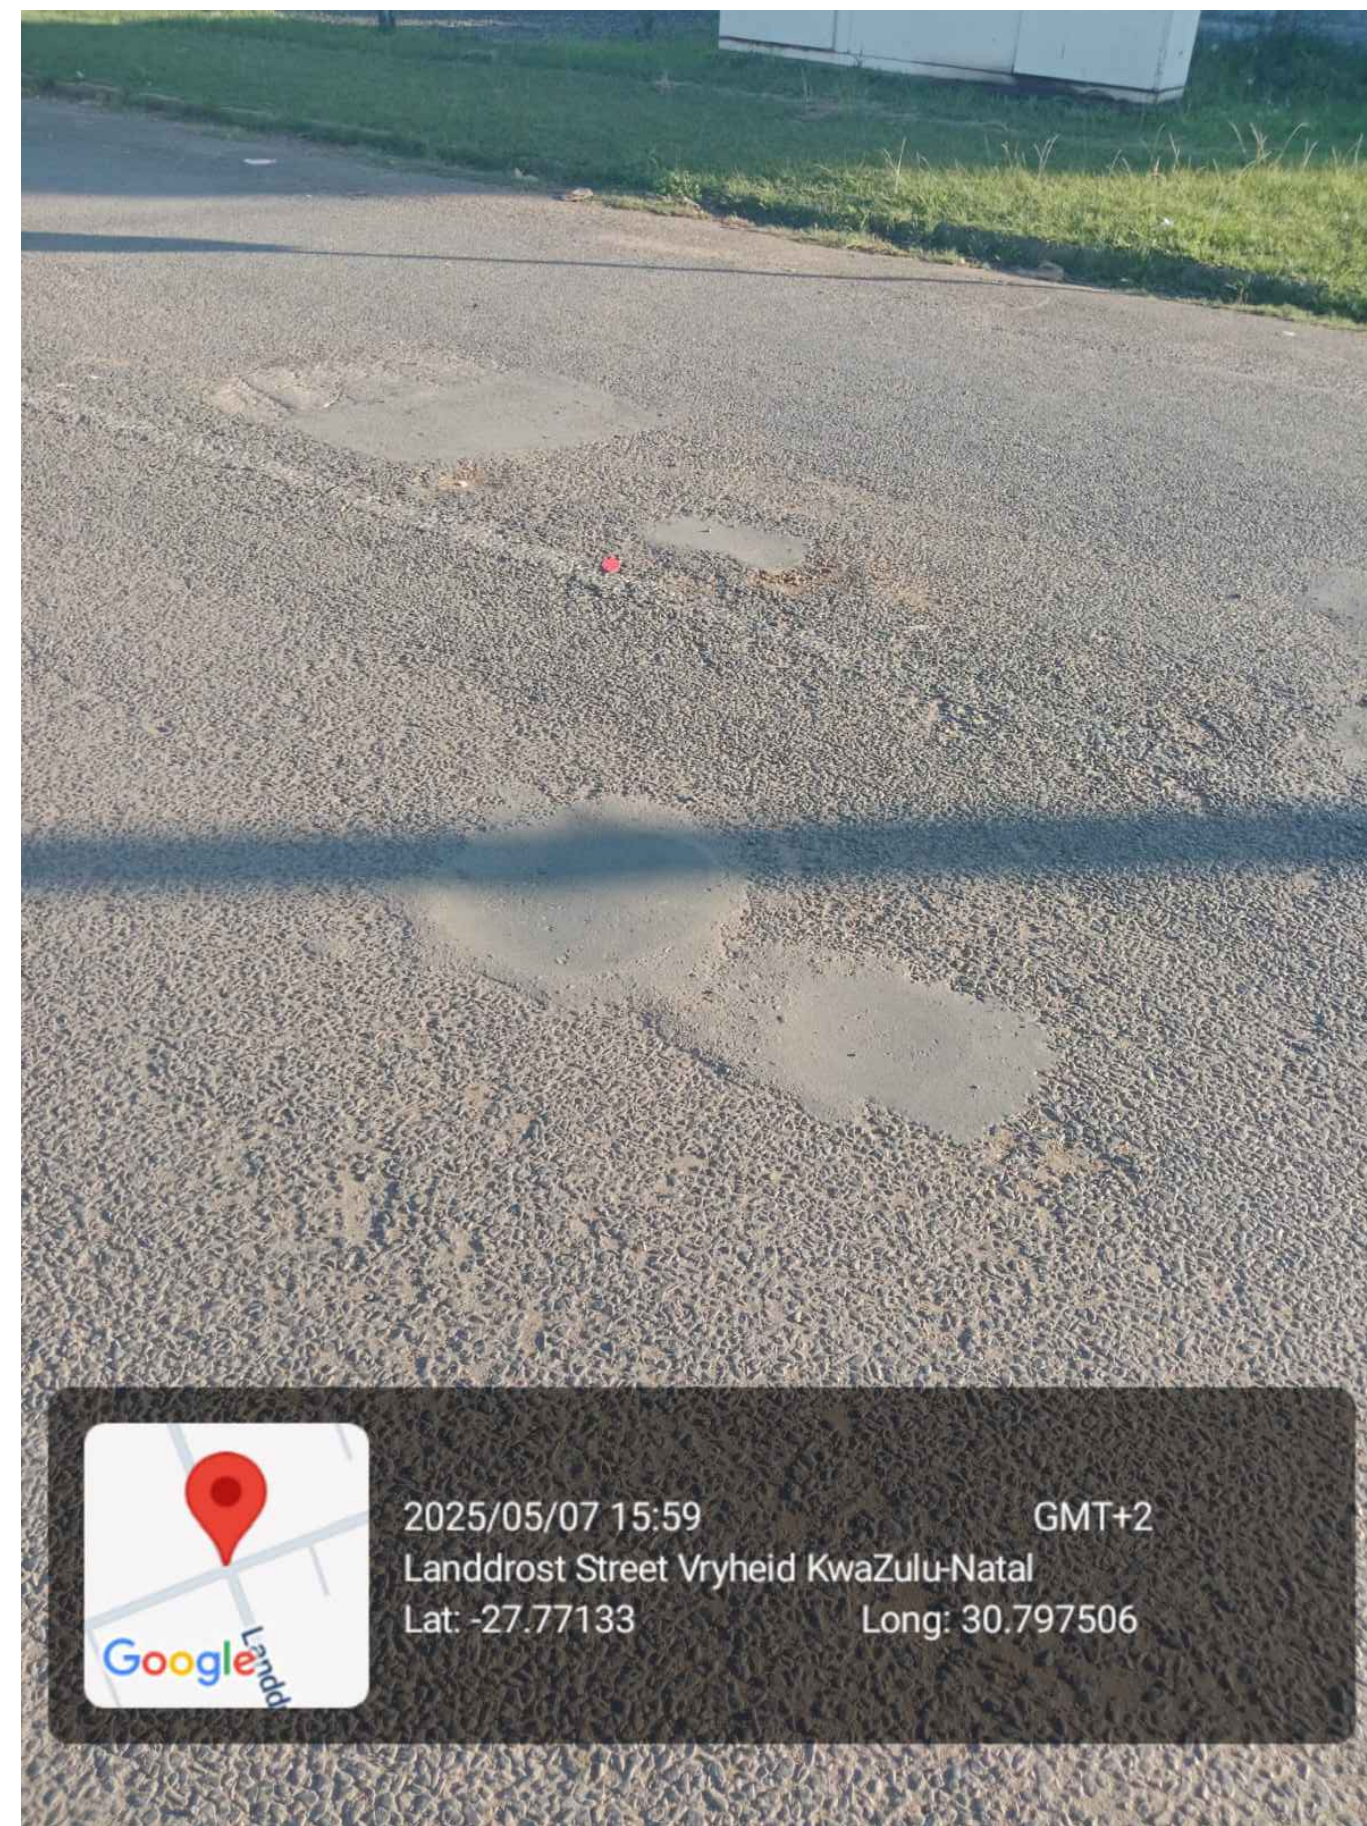
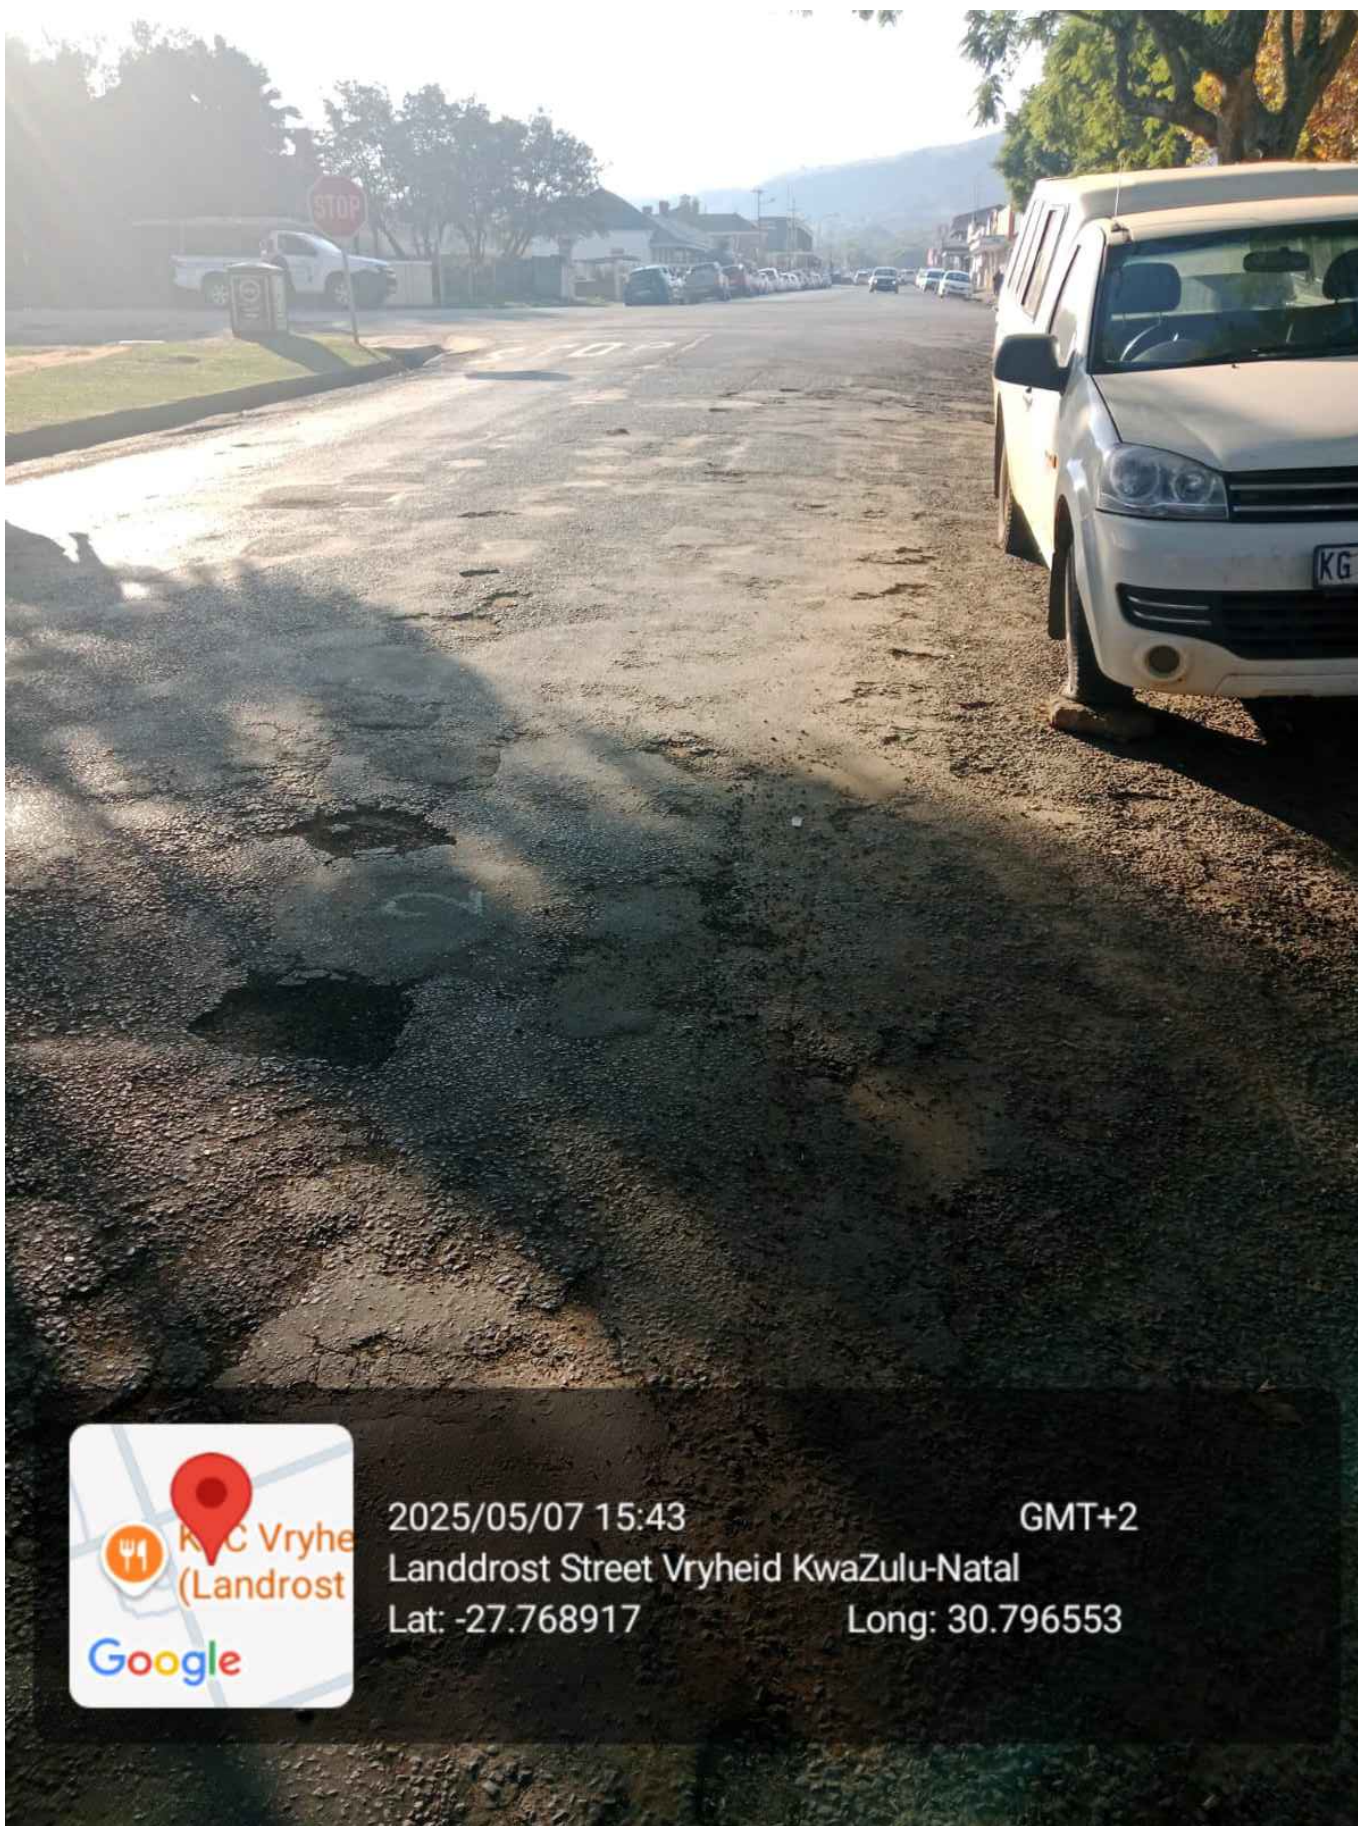


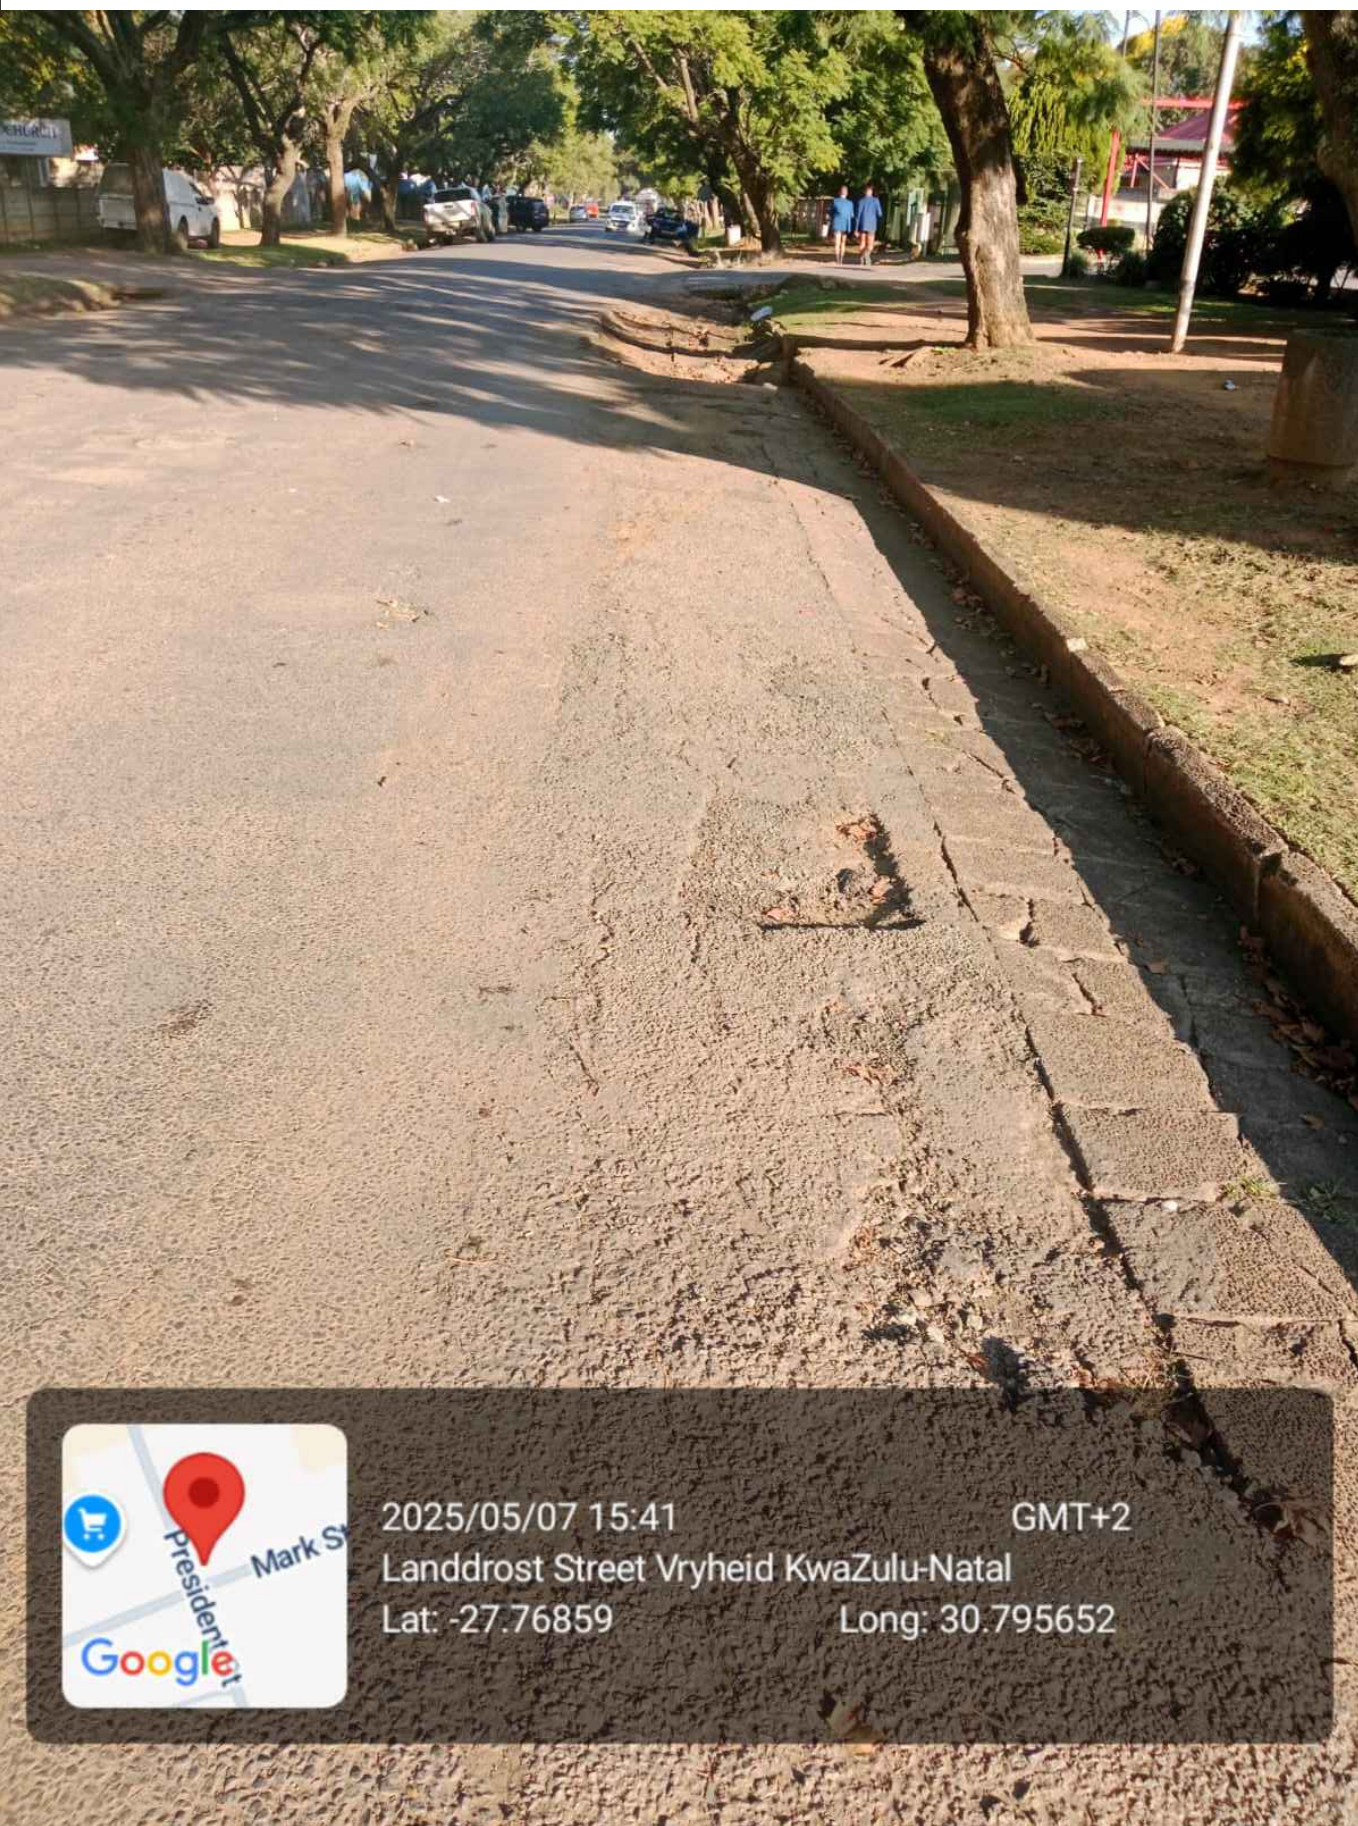

LEGEND

SEVERE

WARNING

GOOD

Revisions

00	16.01.2026	ISSUED FOR TENDER
REV. NO.	DATE	DESCRIPTION

CLIENT DEPARTMENT SIGNATURES

APPROVED BY

SIGNATURE

Checked by Professional Consultant
B. NDHLOVU
JAN. 2026
Date

PROJECT MANAGERS & ENGINEERS

DLV

144 Mark Street Vryheid
P.O. Box 1460
Vryheid 3100
Tel: 034 980 7242
Fax: 034 983 2765
Email: info@dlveng.co.za

Client

ABAQULUSI
LOCAL
MUNICIPALITY

Contract
ABAQULUSI LOCAL MUNICIPALITY
ROAD REHABILITATION

Drawing description
LANDDROST STREET ASSESSMENT

Drawn: SA DANISA Date: JAN. 2026

Scale(s): AS SHOWN
Consultant Drawing number
V06-67-05-002-RLYT-T-00
Client Drawing number