



NOTES:

1. Road markings - refer to project specifications.
2. Asphalt to be continuously graded Mix A blumen content of 5%.
3. Road studs: Double sided red 43 element aluminium lynx.

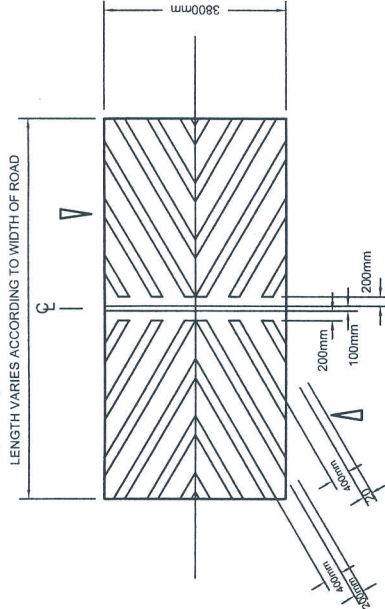

PLAN VIEW  
SPEED HUMP PAINT DETAIL FOR  
TWO WAY TRAFFIC MARKINGS

(FOR DETAILS OF THE USE OF ROAD MARKING WM10 REFER TO  
SARTSM VOL 1 CHAPTER 7, PAGE 7.3.17, & VOL 4 CHAPTER 12)

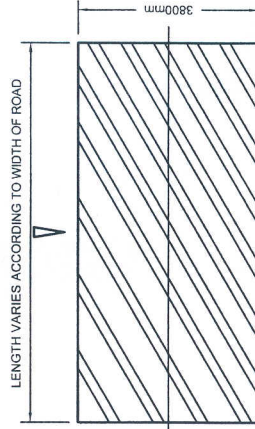

PLAN VIEW

SPEED HUMP PAINT DETAIL FOR  
ONE WAY TRAFFIC MARKINGS

NOTES:

1. 1.4mm Chromadek sheeting backing with
2. Layer 1: 12 Dip Mod B - Black semi-matt.
3. Background - Class 1 white.
4. Border: red retro - reflective
5. Signs to be erected on Ø76mm hot dip galvanised post.
6. Signs are to be erected such that the outer edge of all signs is a minimum of 750mm and a maximum of 1500mm from the edge of the asphalt or kerb.
7. Size: 900mm (W) x 1200mm (H).
8. Sign to be erected such that the height clearance to the underside of the sign is 2200mm off the natural ground level.
9. Sign to be in conformance with the SADC Road Traffic Signs Manual.

TRAFFIC CALMING  
SCHOOL ZONES  
TWO-WAY ROAD


LAYOUTS  
SECTIONS  
&  
DETAILS

TRAFFIC CALMING: SCHOOL ZONES - TWO-WAY ROADS


CLASS 4 ROAD

NOTE:  
FOR ONE-WAY ROADS, PLEASE  
CONTACT THE PROJECT  
ENGINEER


46223

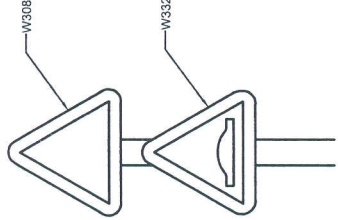


TRAFFIC CALMED ZONE SIGN

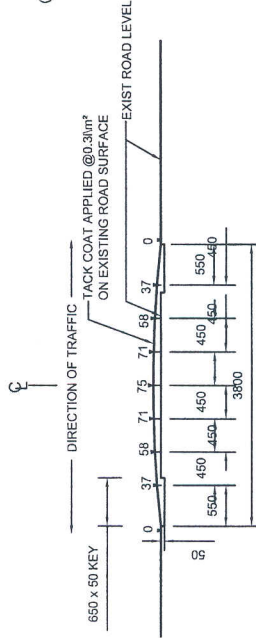

SECTION A - A

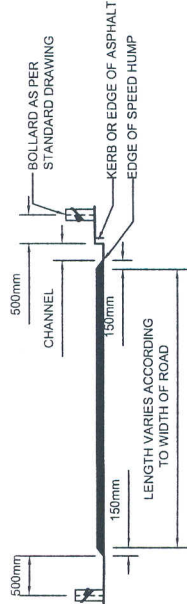


SECTION B - B

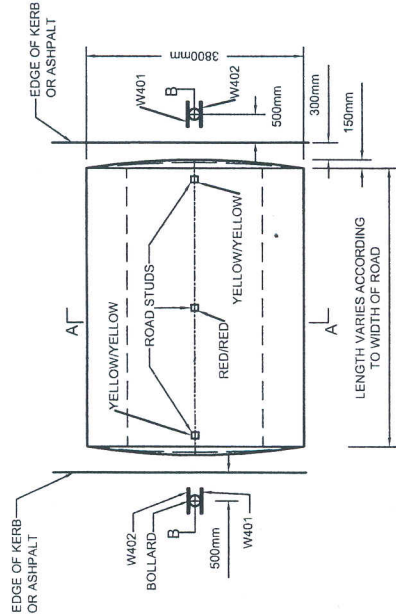


PLAN VIEW


SPEED HUMP DETAIL

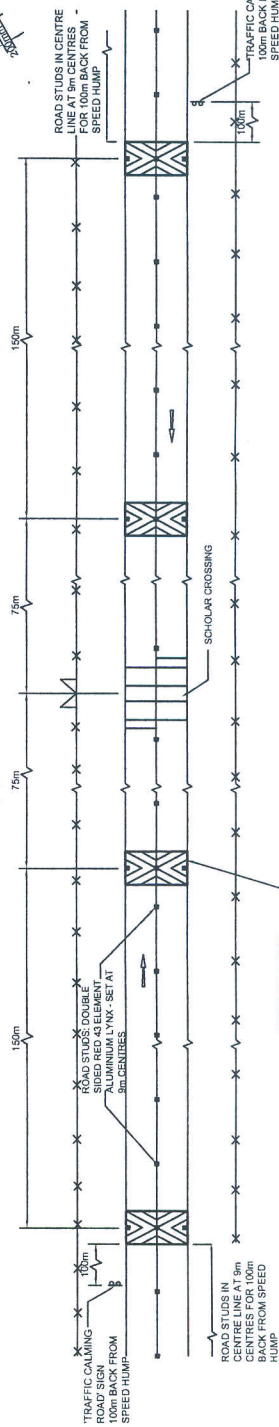


SPEED HUMP DETAIL

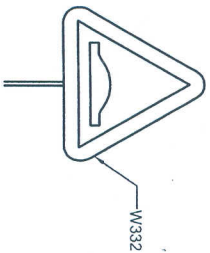

TRAFFIC CALMED ZONE SIGN

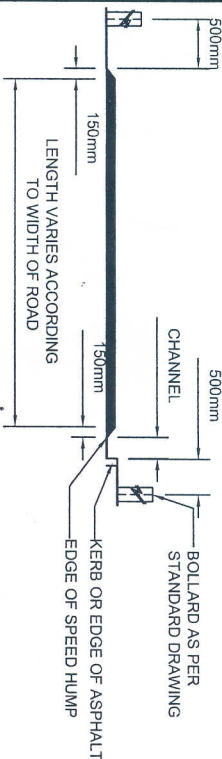

SECTION B - B

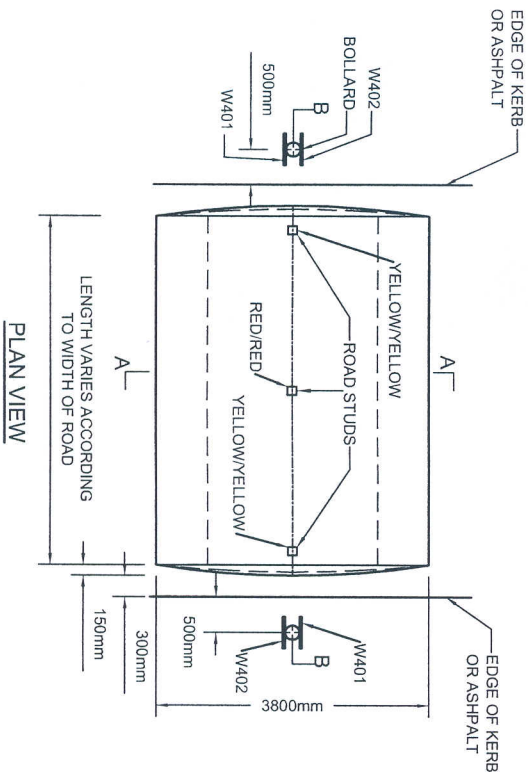


PLAN VIEW

SPEED HUMP DETAIL

## STANDARD DETAIL FOR SPEED HUMPS


- NOTES:
1. Road markings - refer to project specifications.
  2. Asphalt to be continuously graded Mix A bitumen content of 5%.
  3. Road studs: Double sided red 43 element aluminium Lynx.

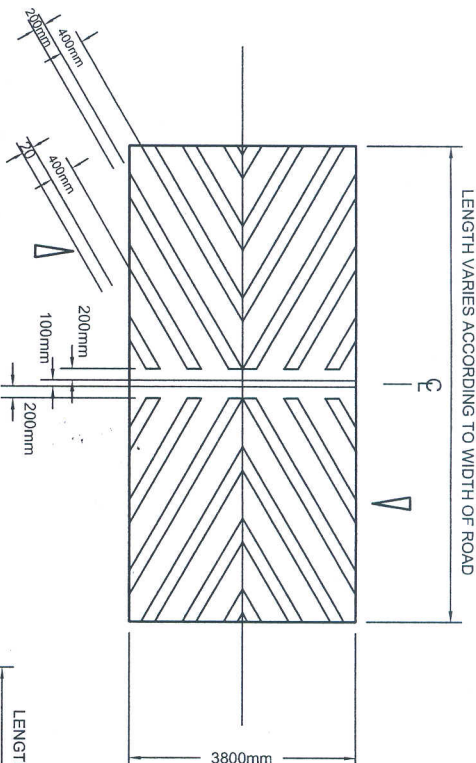

PLAN VIEW


### SPEED HUMP PAINT DETAIL FOR TWO WAY TRAFFIC MARKINGS

(FOR DETAILS OF THE USE OF ROAD MARKING WM10 REFER TO SARTSM VOL1 CHAPTER 7, PAGE 7.3.17. & VOL4 CHAPTER 12)

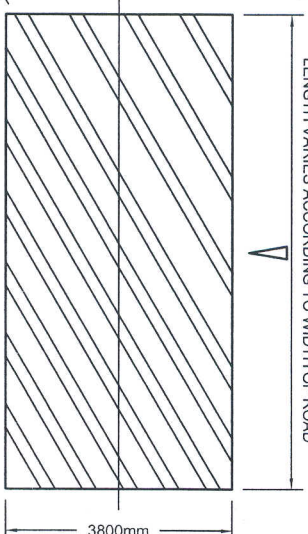

PLAN VIEW

### SPEED HUMP PAINT DETAIL FOR ONE WAY TRAFFIC MARKINGS

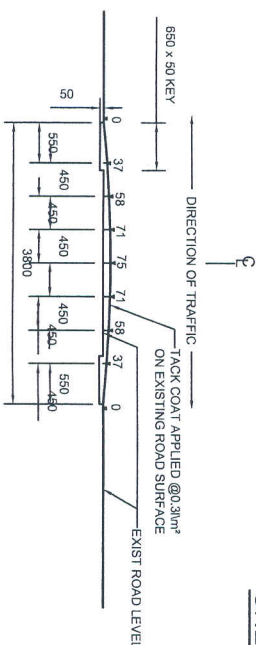

SECTION A - A

NOTE:  
FOR ONE-WAY ROADS, PLEASE  
CONTACT THE PROJECT  
ENGINEER

STANDARD  
DETAILS FOR  
SPEED HUMPS  
LAYOUTS,  
SECTIONS &  
DETAILS