




PLAN VIEW
SPEED HUMP DETAIL

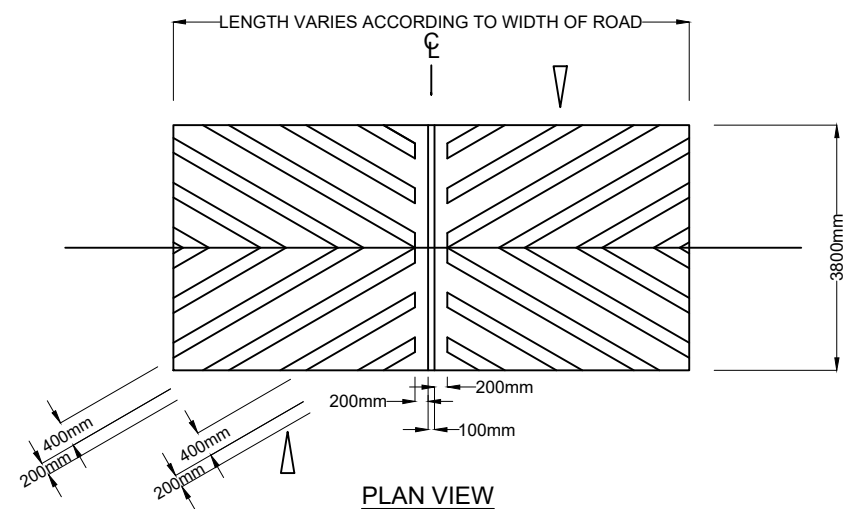

PLAN VIEW
SPEED HUMP PAINT DETAIL

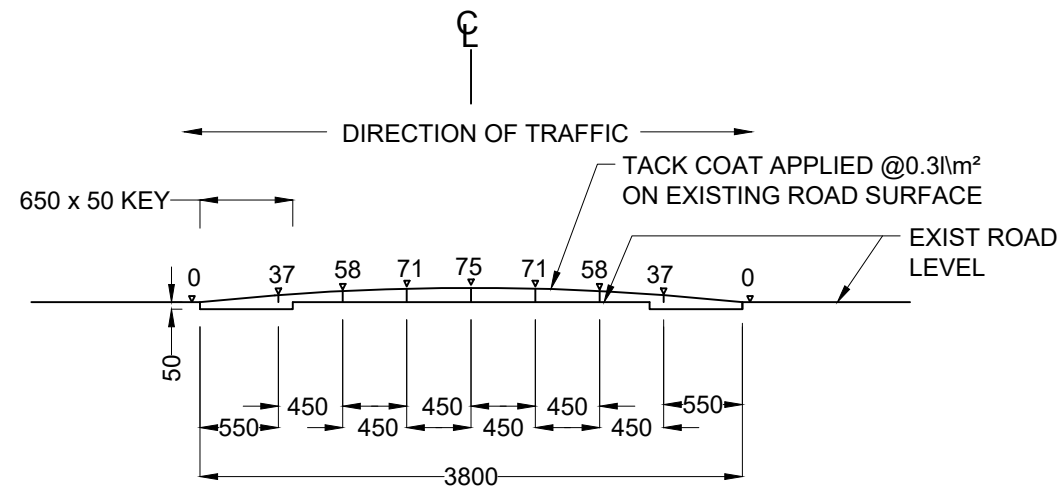

SECTION A - A

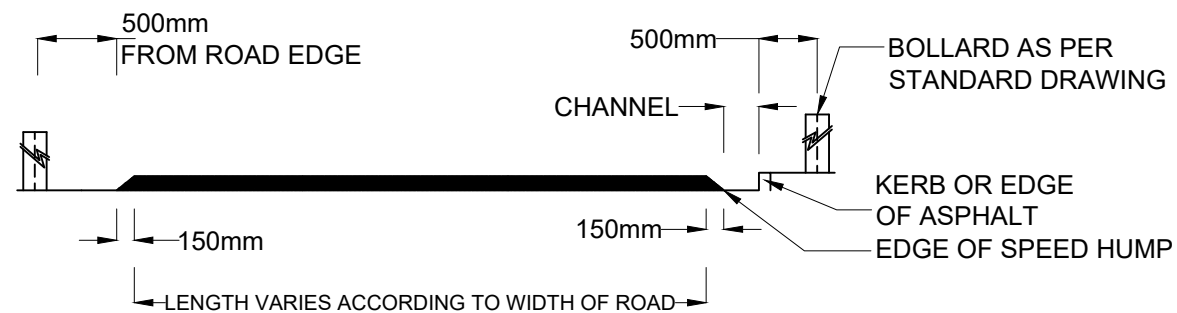

SECTION B - B

NOTES FOR SPEED HUMPS:


- 1) Road markings: Refer to project specifications.
- 2) Construction of speed hump: Refer to project specifications.
- 3) Road studs: Refer to project specifications.
- 4) Road Paint: Refer to project specifications
- 5) For one-way roads, please contact the Project Engineer

NOTES FOR HIGH VISIBILITY SIGNAGE:


- 1) High visibility sign to be use on class 4HV roads and school zones only




HIGH VISIBILITY TRAFFIC CALMING SIGN

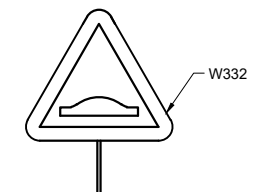

SPEED HUMP SIGN

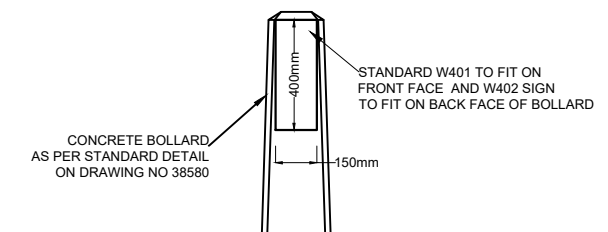

W401 AND W402 SIGN
ON BOLLARD

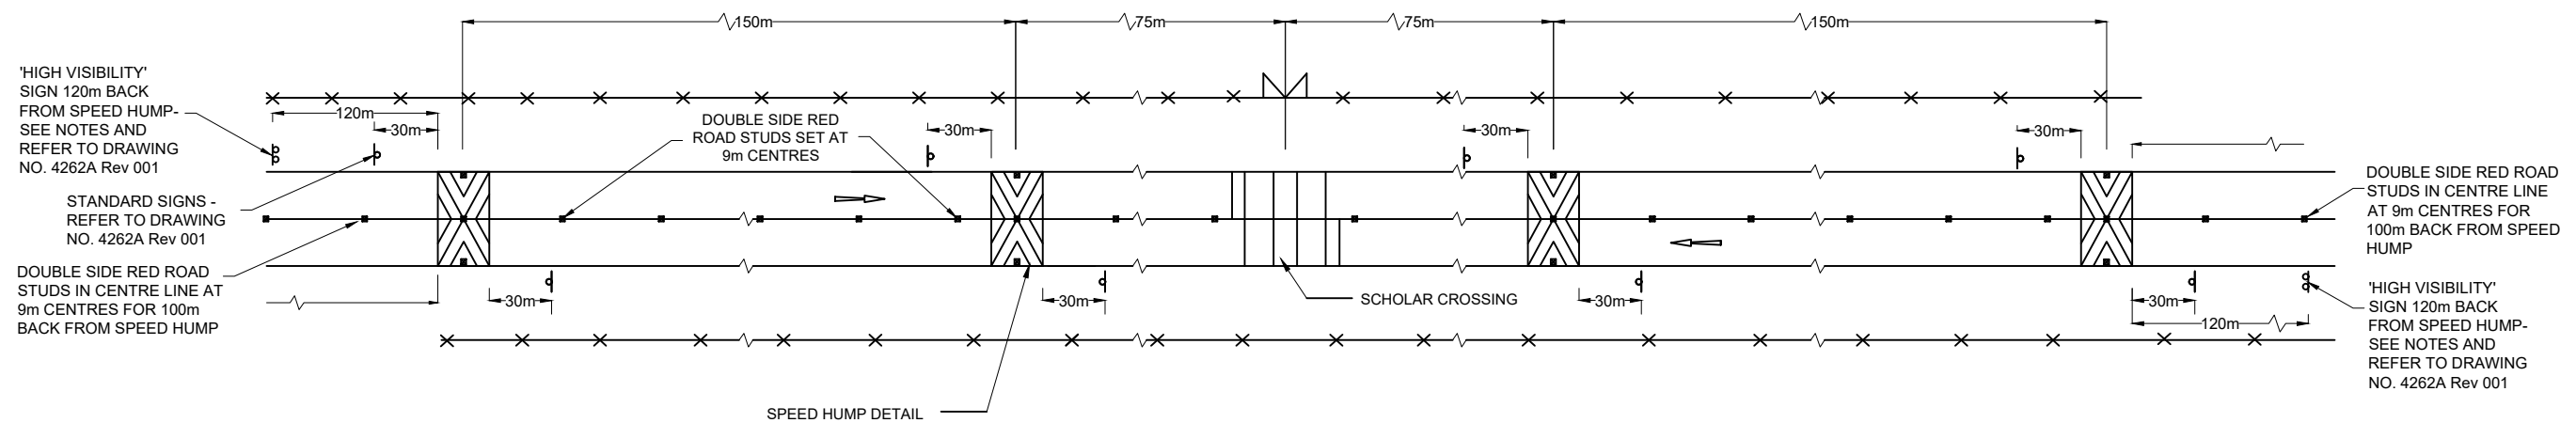

TRAFFIC CALMING: SCHOOL ZONES



ETHEKWINI TRANSPORT AUTHORITY
TRAFFIC ENGINEERING
DEPARTMENT

NOTE:
Care must be taken during excavations for road foundations, trenches etc, to avoid damage to underground services such as sewers, drains, cables, water mains and connections. Wherever possible these must be located before work proceeds.

Contract No.

Project Title

TRAFFIC CALMING:
SCHOOL ZONES

Drawing Title
LAYOUTS,
SECTIONS &
DETAILS

SCALES	REFERENCE
N.T.S	
Designed	Date JANUARY 2020
Checked	Drawn

Manager : TE

Deputy Head : RSM

HEAD : ETA

Drawing No.	46223	Sheet	001
		Revision	001