




CONTRACT No. 1T-
CONSTRUCTION OF SIDEWALKS
WITHIN ETHEKWINI MUNICIPALITY

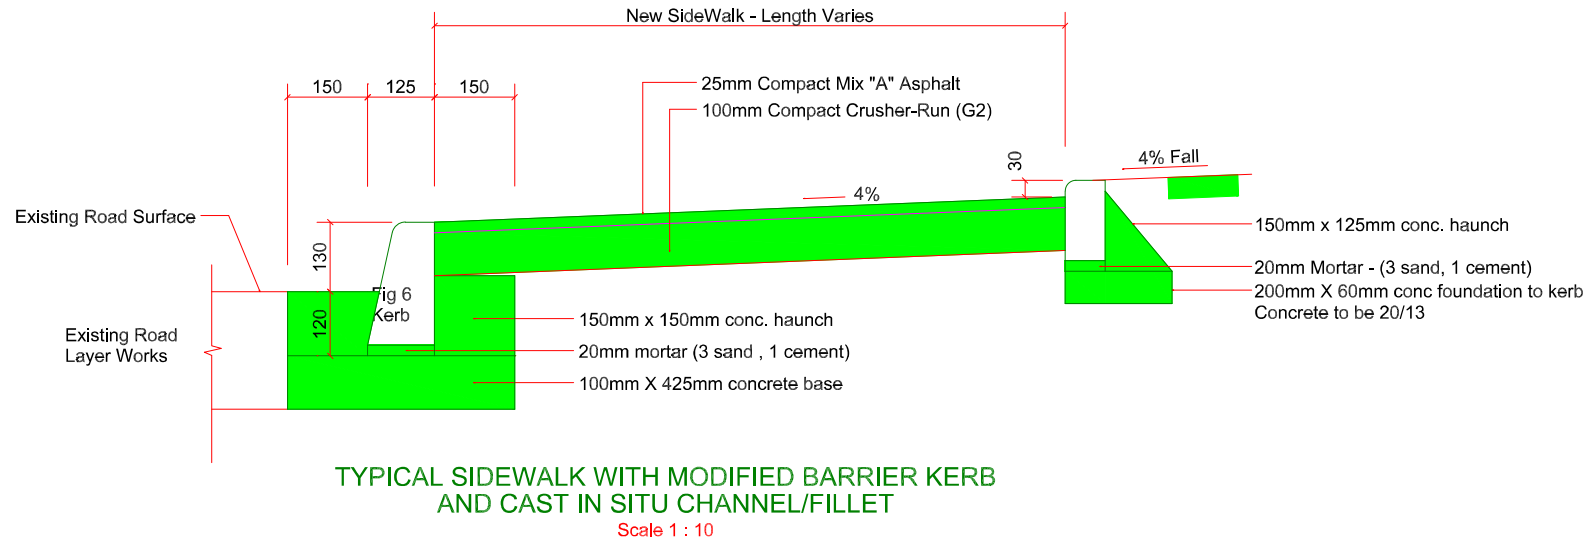

DETAIL "A"

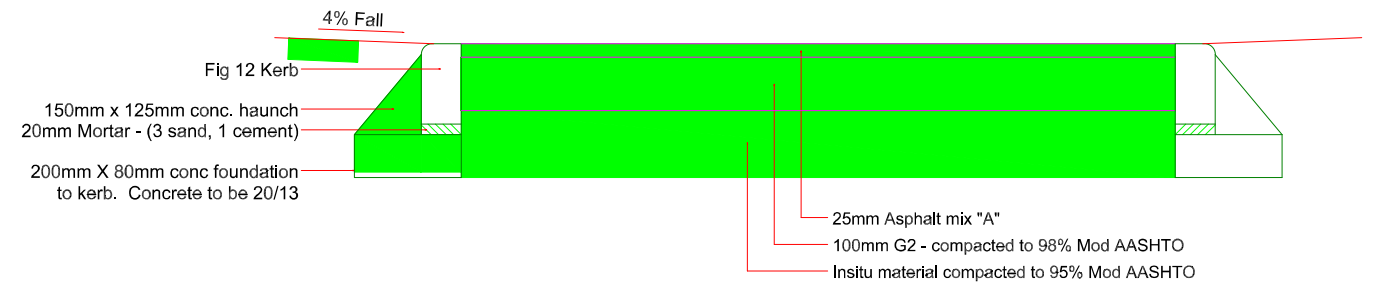

TYPICAL CROSS SECTION : FOOTPATHS

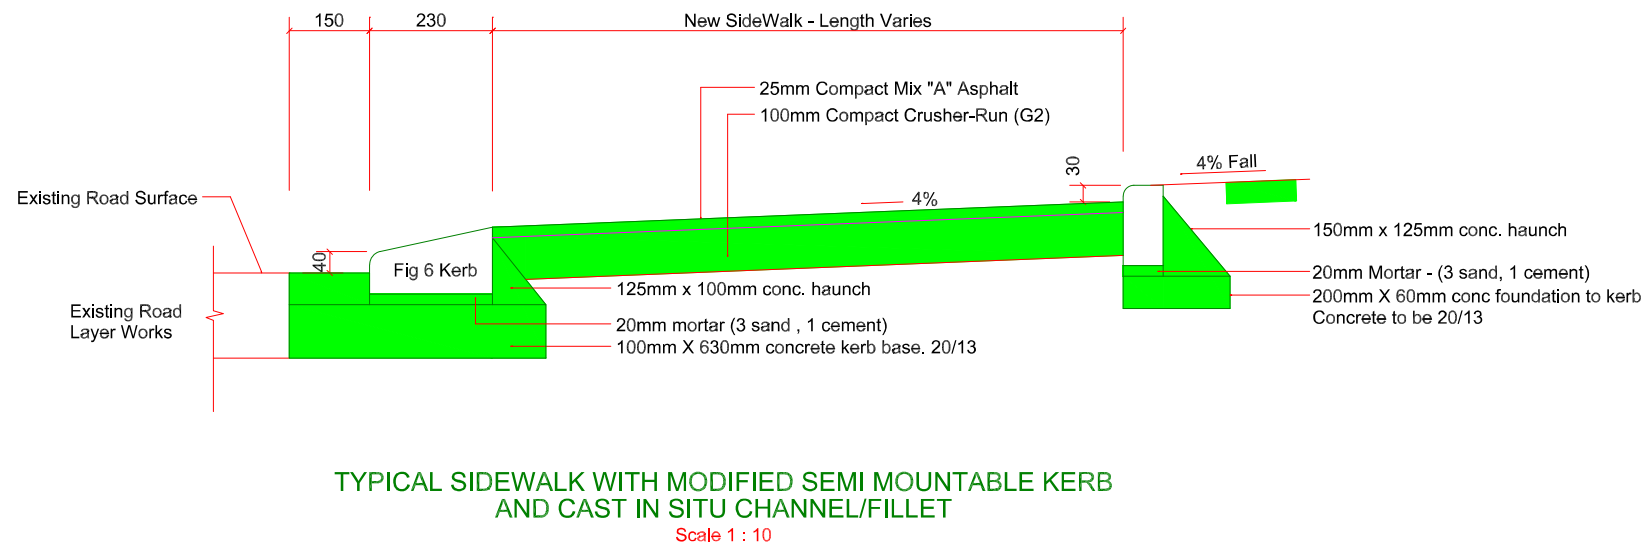

DETAIL "B"

NOTE:

1. All cast-in-situ concrete to be grade 20/13.
2. Approved weedkiller to asphalted areas to be sprayed on compacted in-situ or imported layer.