
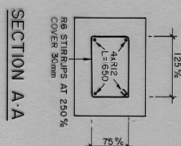


REDUCED PLAN USE SCALE BELOW




0 10 20 30 40 50 60 70



TO USE: ON ORIGINAL PLAN



- NOTES:
1. WHEN INSTALLED ON A CURVE OF A RADIUS LESS THAN 50 m, GUARD RAILS LENGTHS SHALL BE PRECURED.
 2. PRECAST GUARD RAIL POSTS ARE TO BE CAST WITH GRADE 30/26 CONCRETE.
 3. TOLERANCE APPROX 3mm.

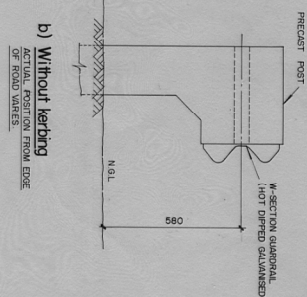


Scale 1:10

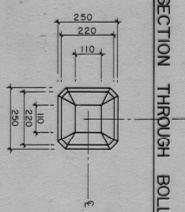 


END ELEVATION

- NOTE:**
1. CONCRETE GRADE 30/13
 2. FINISH-SMOOTH WITH BOTTOM FACE BRUSHED.
 3. FOUNDATION CONCRETE IS TO BE GRADE 20/12 AND IS TO HAVE A STEEL TROWEL FINISH
 4. TOLERANCE TO ALL DIMENSIONS ± 3 mm

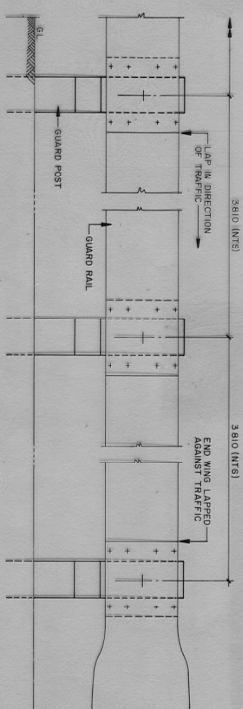

DETAIL OF TERMINAL SECTION

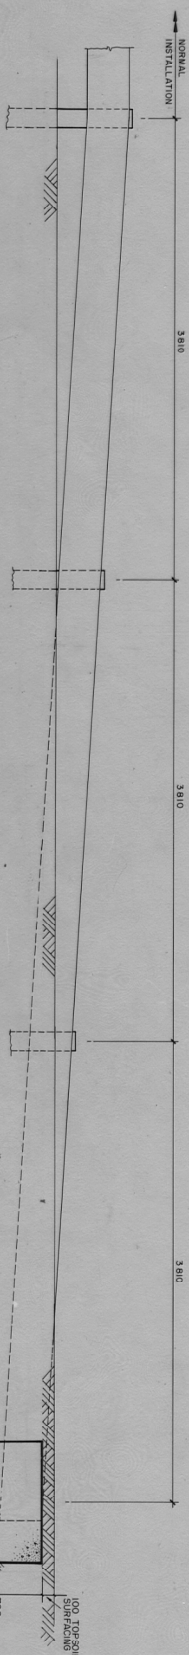

DETAIL OF RAMPED APPROACH - END SECTION

[illegible]