




HIGH VISIBILITY TRAFFIC CALMING SIGN

NOTES FOR HIGH VISIBILITY SIGNAGE:


- 1) 1.4mm Chromodek sheeting backing with uni-struts.
- 2) Legend: 112 Din Mod B - Black semi-matt.
- 3) Background: Class 1 white.
- 4) Border: Red retro-reflective
- 5) Size: 900mm(W) x 1200mm(H).
- 6) Signs to be erected on 76mm x 2mm hot dipped galvanised posts.
- 7) Signs are to be erected such that the outer edge of all signs is a minimum of 750mm and a maximum of 2500mm from the edge of the asphalt or kerb. Signs may be erected on the nearest electric light pole when available.
- 8) Signs are to be erected such that the clearance height to the underside of the sign is between 2100mm (minimum) and 2500mm (maximum) of the ground level.
- 9) Sign to be fully in conformance with the South African Development Community (SADC) Road Traffic Signs Manual.

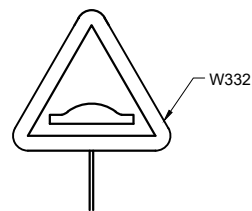

SPEED HUMP SIGN

NOTES FOR STANDARD SIGNAGE:

- 1) W332 to be erected 30m away from the speed hump on both approaches. The W332 sign is to be manufactured in Chromodek.
- 2) Signs are to be erected such that the outer edge of all signs is a minimum of 750mm and a maximum of 2500mm from the edge of the asphalt or kerb.
- 3) Signs are to be erected such that the clearance height to the underside of the sign is between 2100mm (minimum) and 2500mm (maximum) of the ground level.
- 4) Sign to be fully in conformance with the South African Development Community (SADC) Road Traffic Signs Manual.

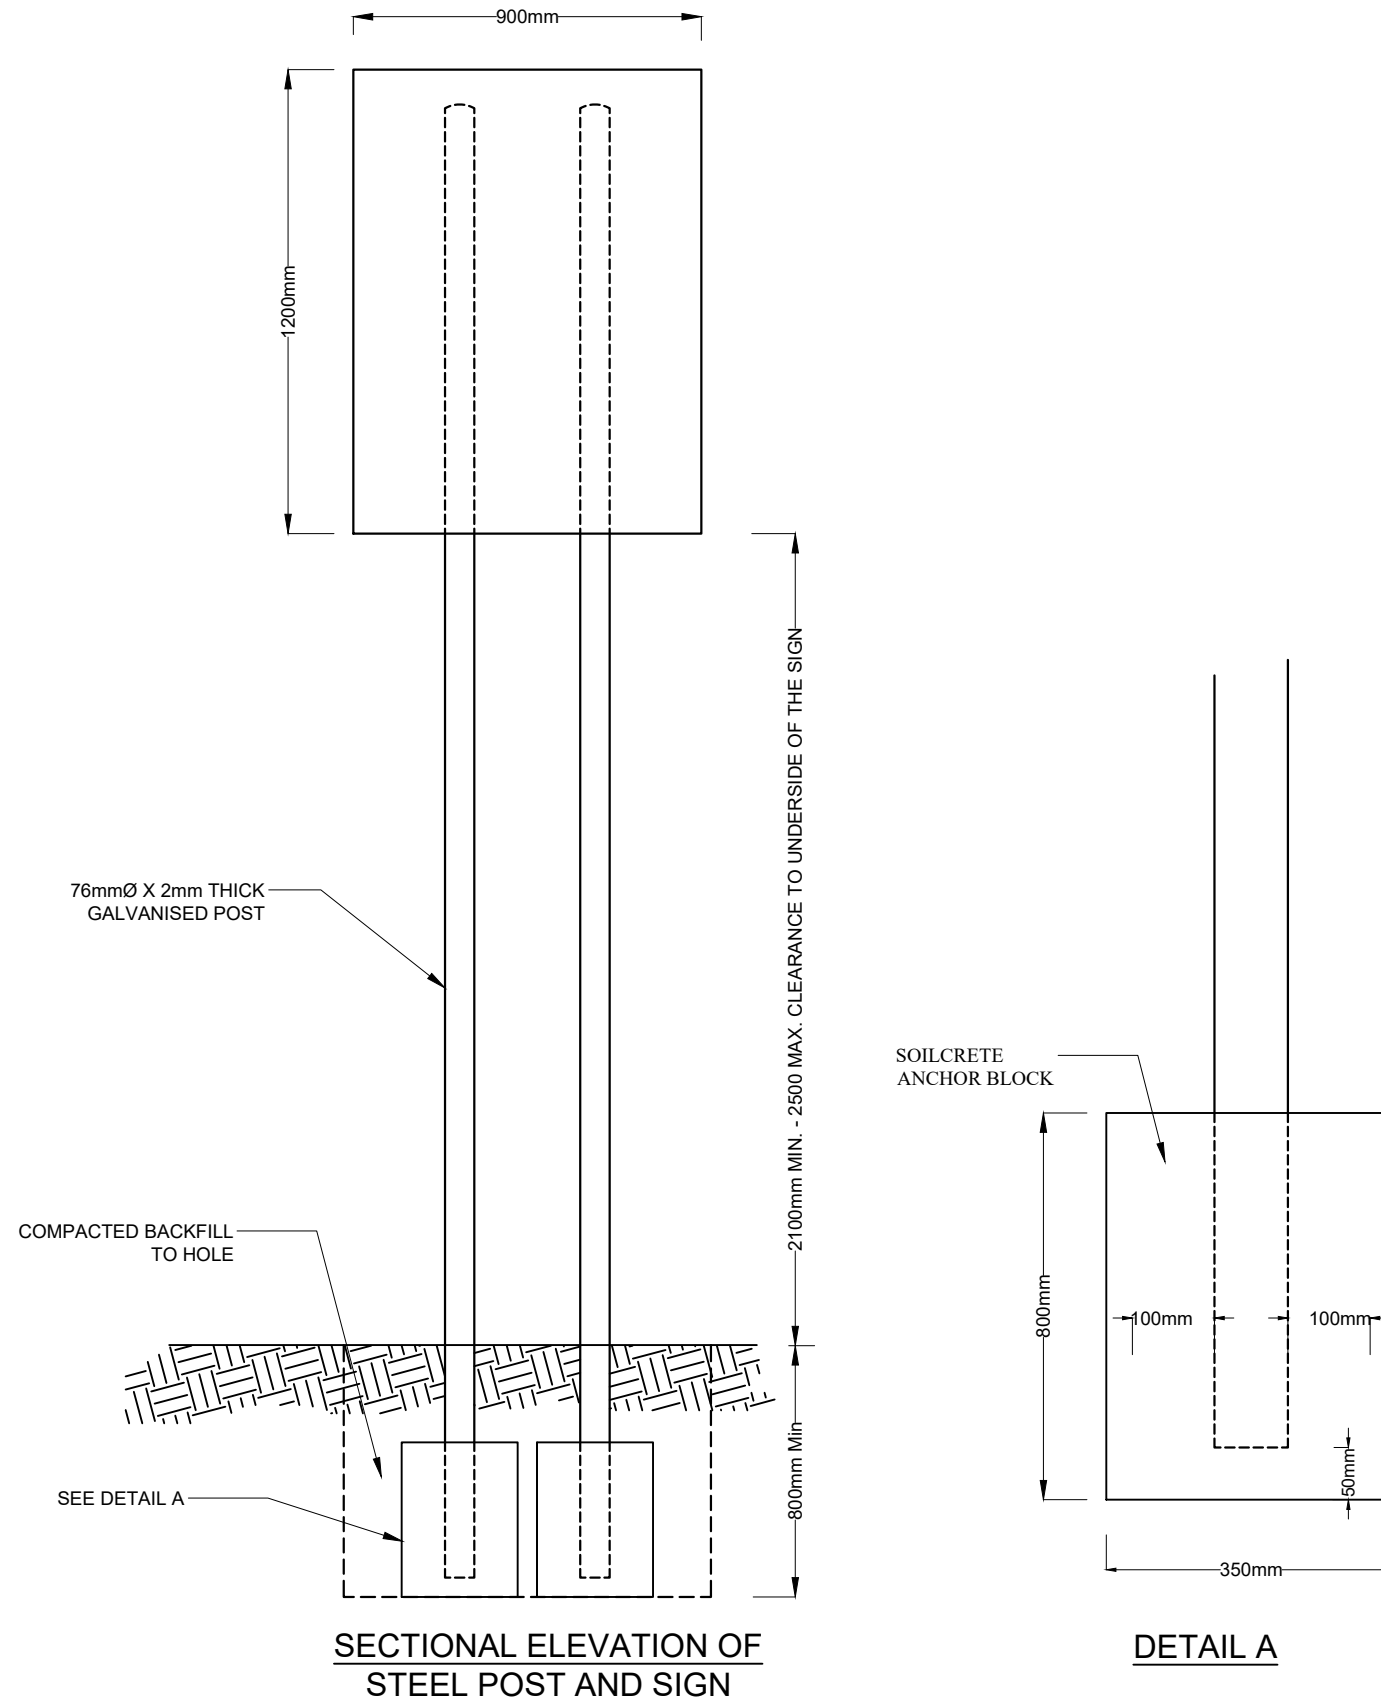

STEEL POST AND SIGN FOR TRAFFIC CALMING



ETHEKWINI TRANSPORT AUTHORITY  
TRAFFIC ENGINEERING  
DEPARTMENT

NOTE:  
Care must be taken during excavations for road foundations, trenches etc, to avoid damage to underground services such as sewers, drains, cables, water mains and connections. Wherever possible these must be located before work proceeds.

Contract No. ....

Project Title

STEEL POST &  
SIGN FOR  
TRAFFIC CALMING

Drawing Title  
LAYOUTS,  
SECTIONS &  
DETAILS

SCALES N.T.S	REFERENCE
Designed	Date JANUARY 2020
Checked	Drawn

Manager : TE

Deputy Head : RSM

Head : ETA
Drawing No. 4262A
Sheet 001
Revision 001