


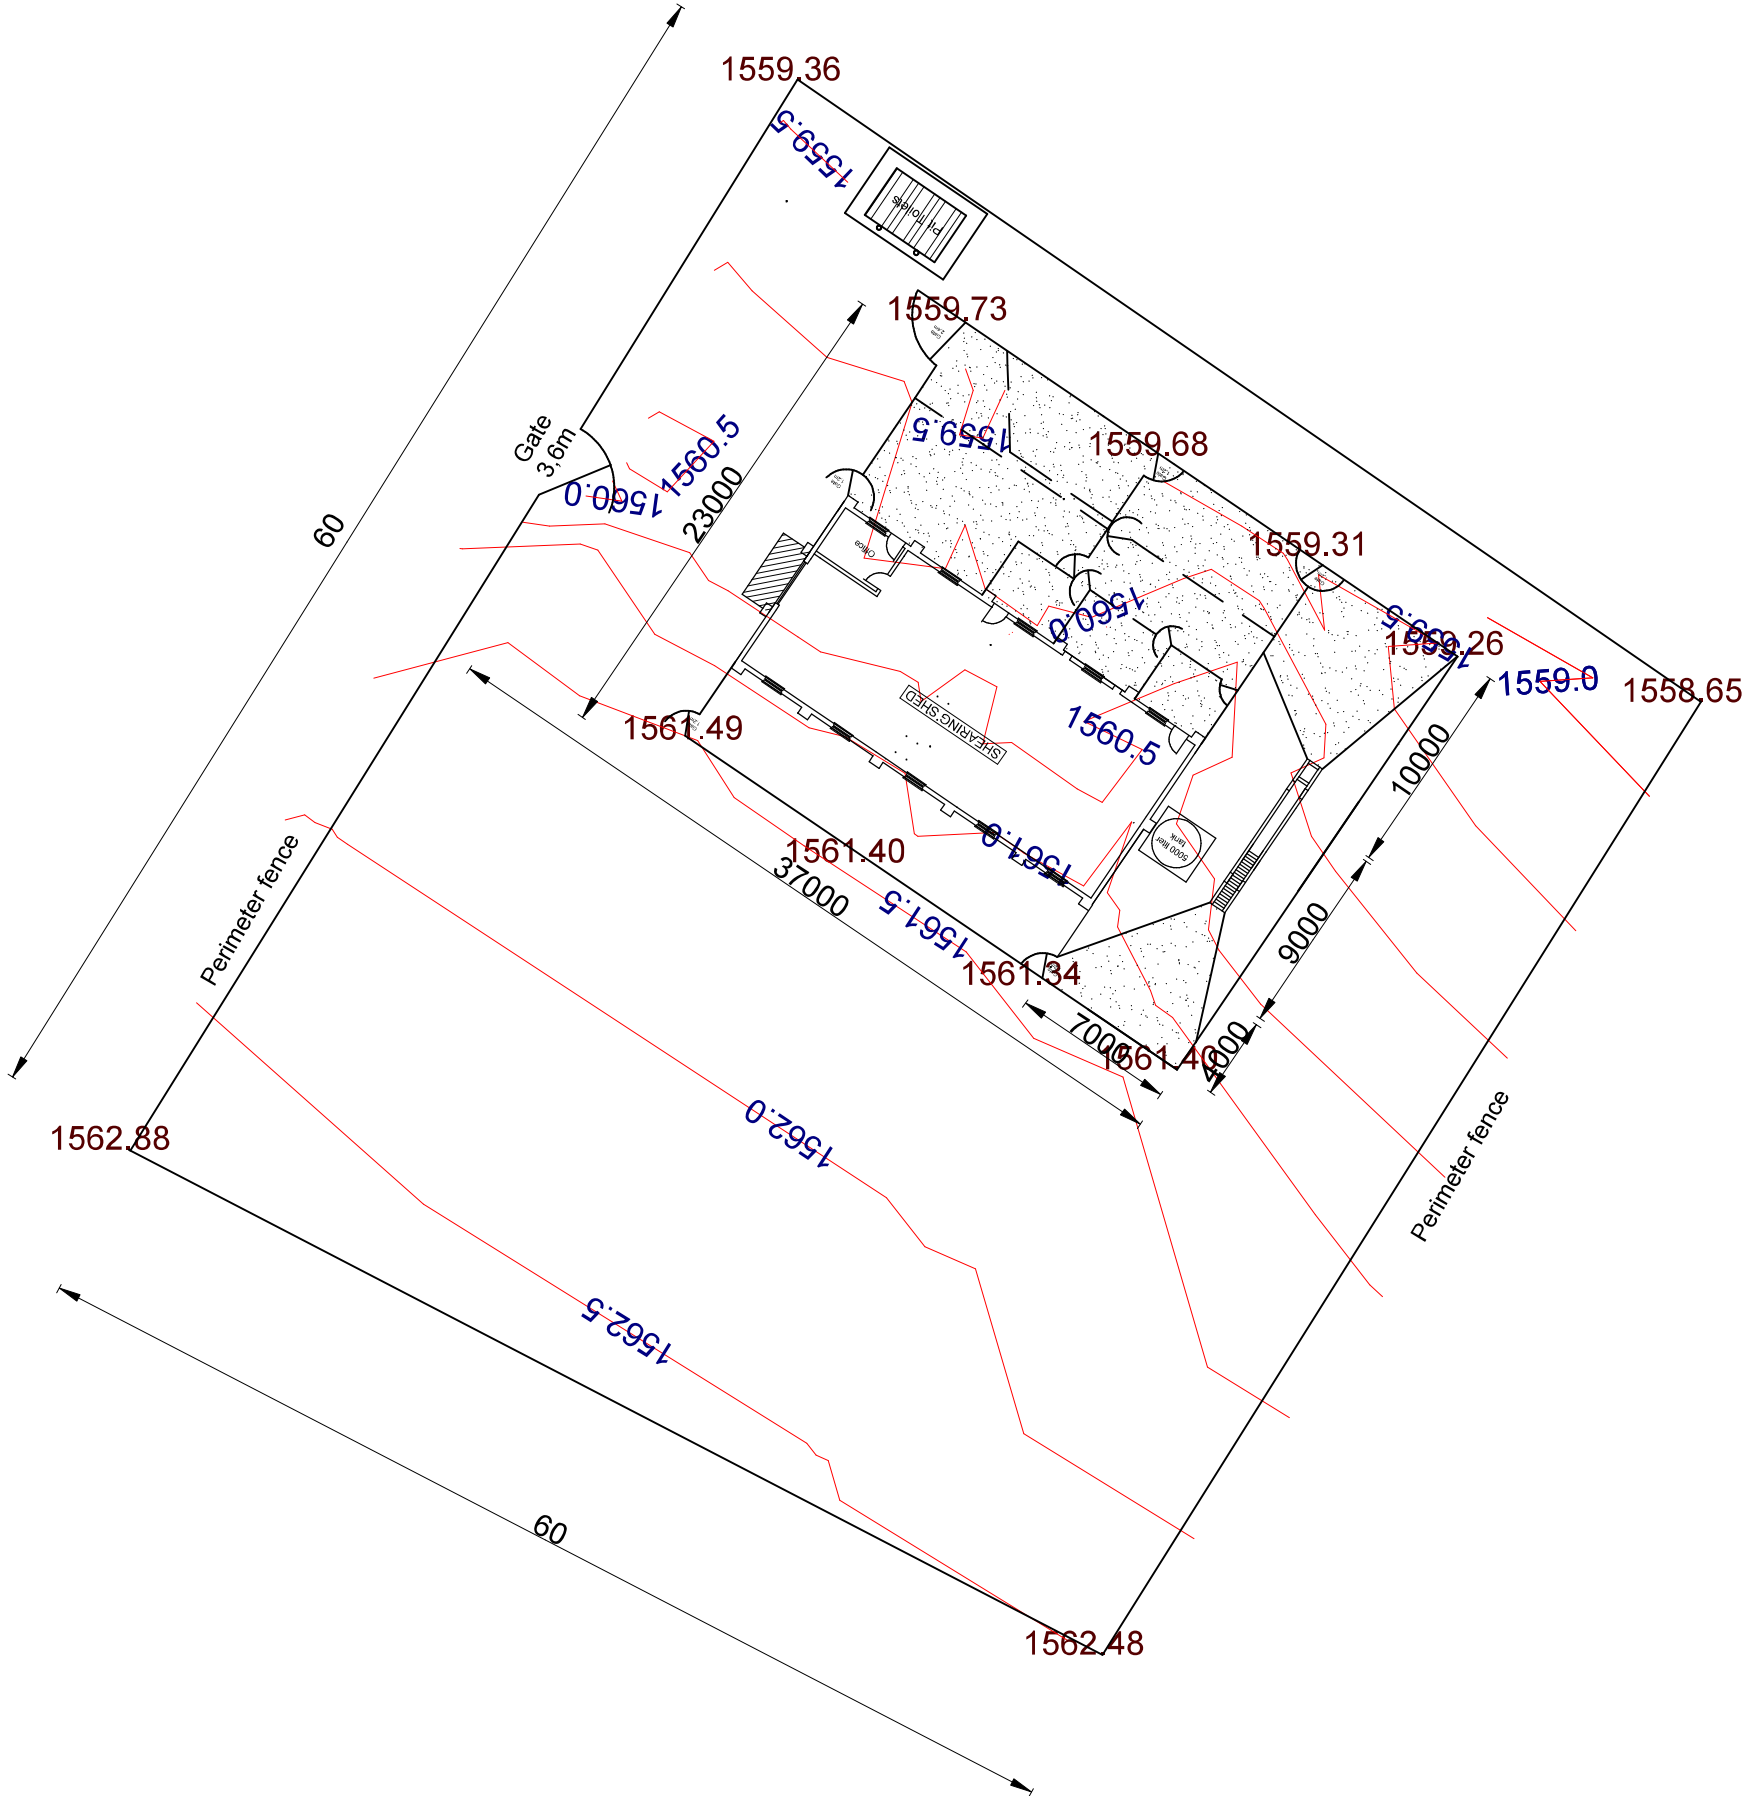

NOTES

SITE SIZE: 60m x 60m (Perimeter Fence)
FLOOR LEVEL : 1761.49
CONTOUR INTERVAL : 0.5m
CUT/FILL : 1577.58m³



SPECIAL NOTES:

| | |
|-----|--|
| NO. | |
| | |
| | |
| | |
| | |
| | |
| | |

MSP NEL
(CHIEF ENGINEER)
NOVEMBER 2021
(DATE APPROVED)

RURAL DEVELOPMENT AND AGRARIAN REFORM
PROVINCE OF THE EASTERN CAPE

ENGINEERING SERVICES
Private Bag X1008
ALIWAL NORTH
9750

SHEARING SHED

MOHOABATSANA
CONTOUR MAP

SCALE
NTS

A3 ORIGINAL

INDEX NO.

SCM0001/2401

PLAN NO.

SHEET 1 OF 8