


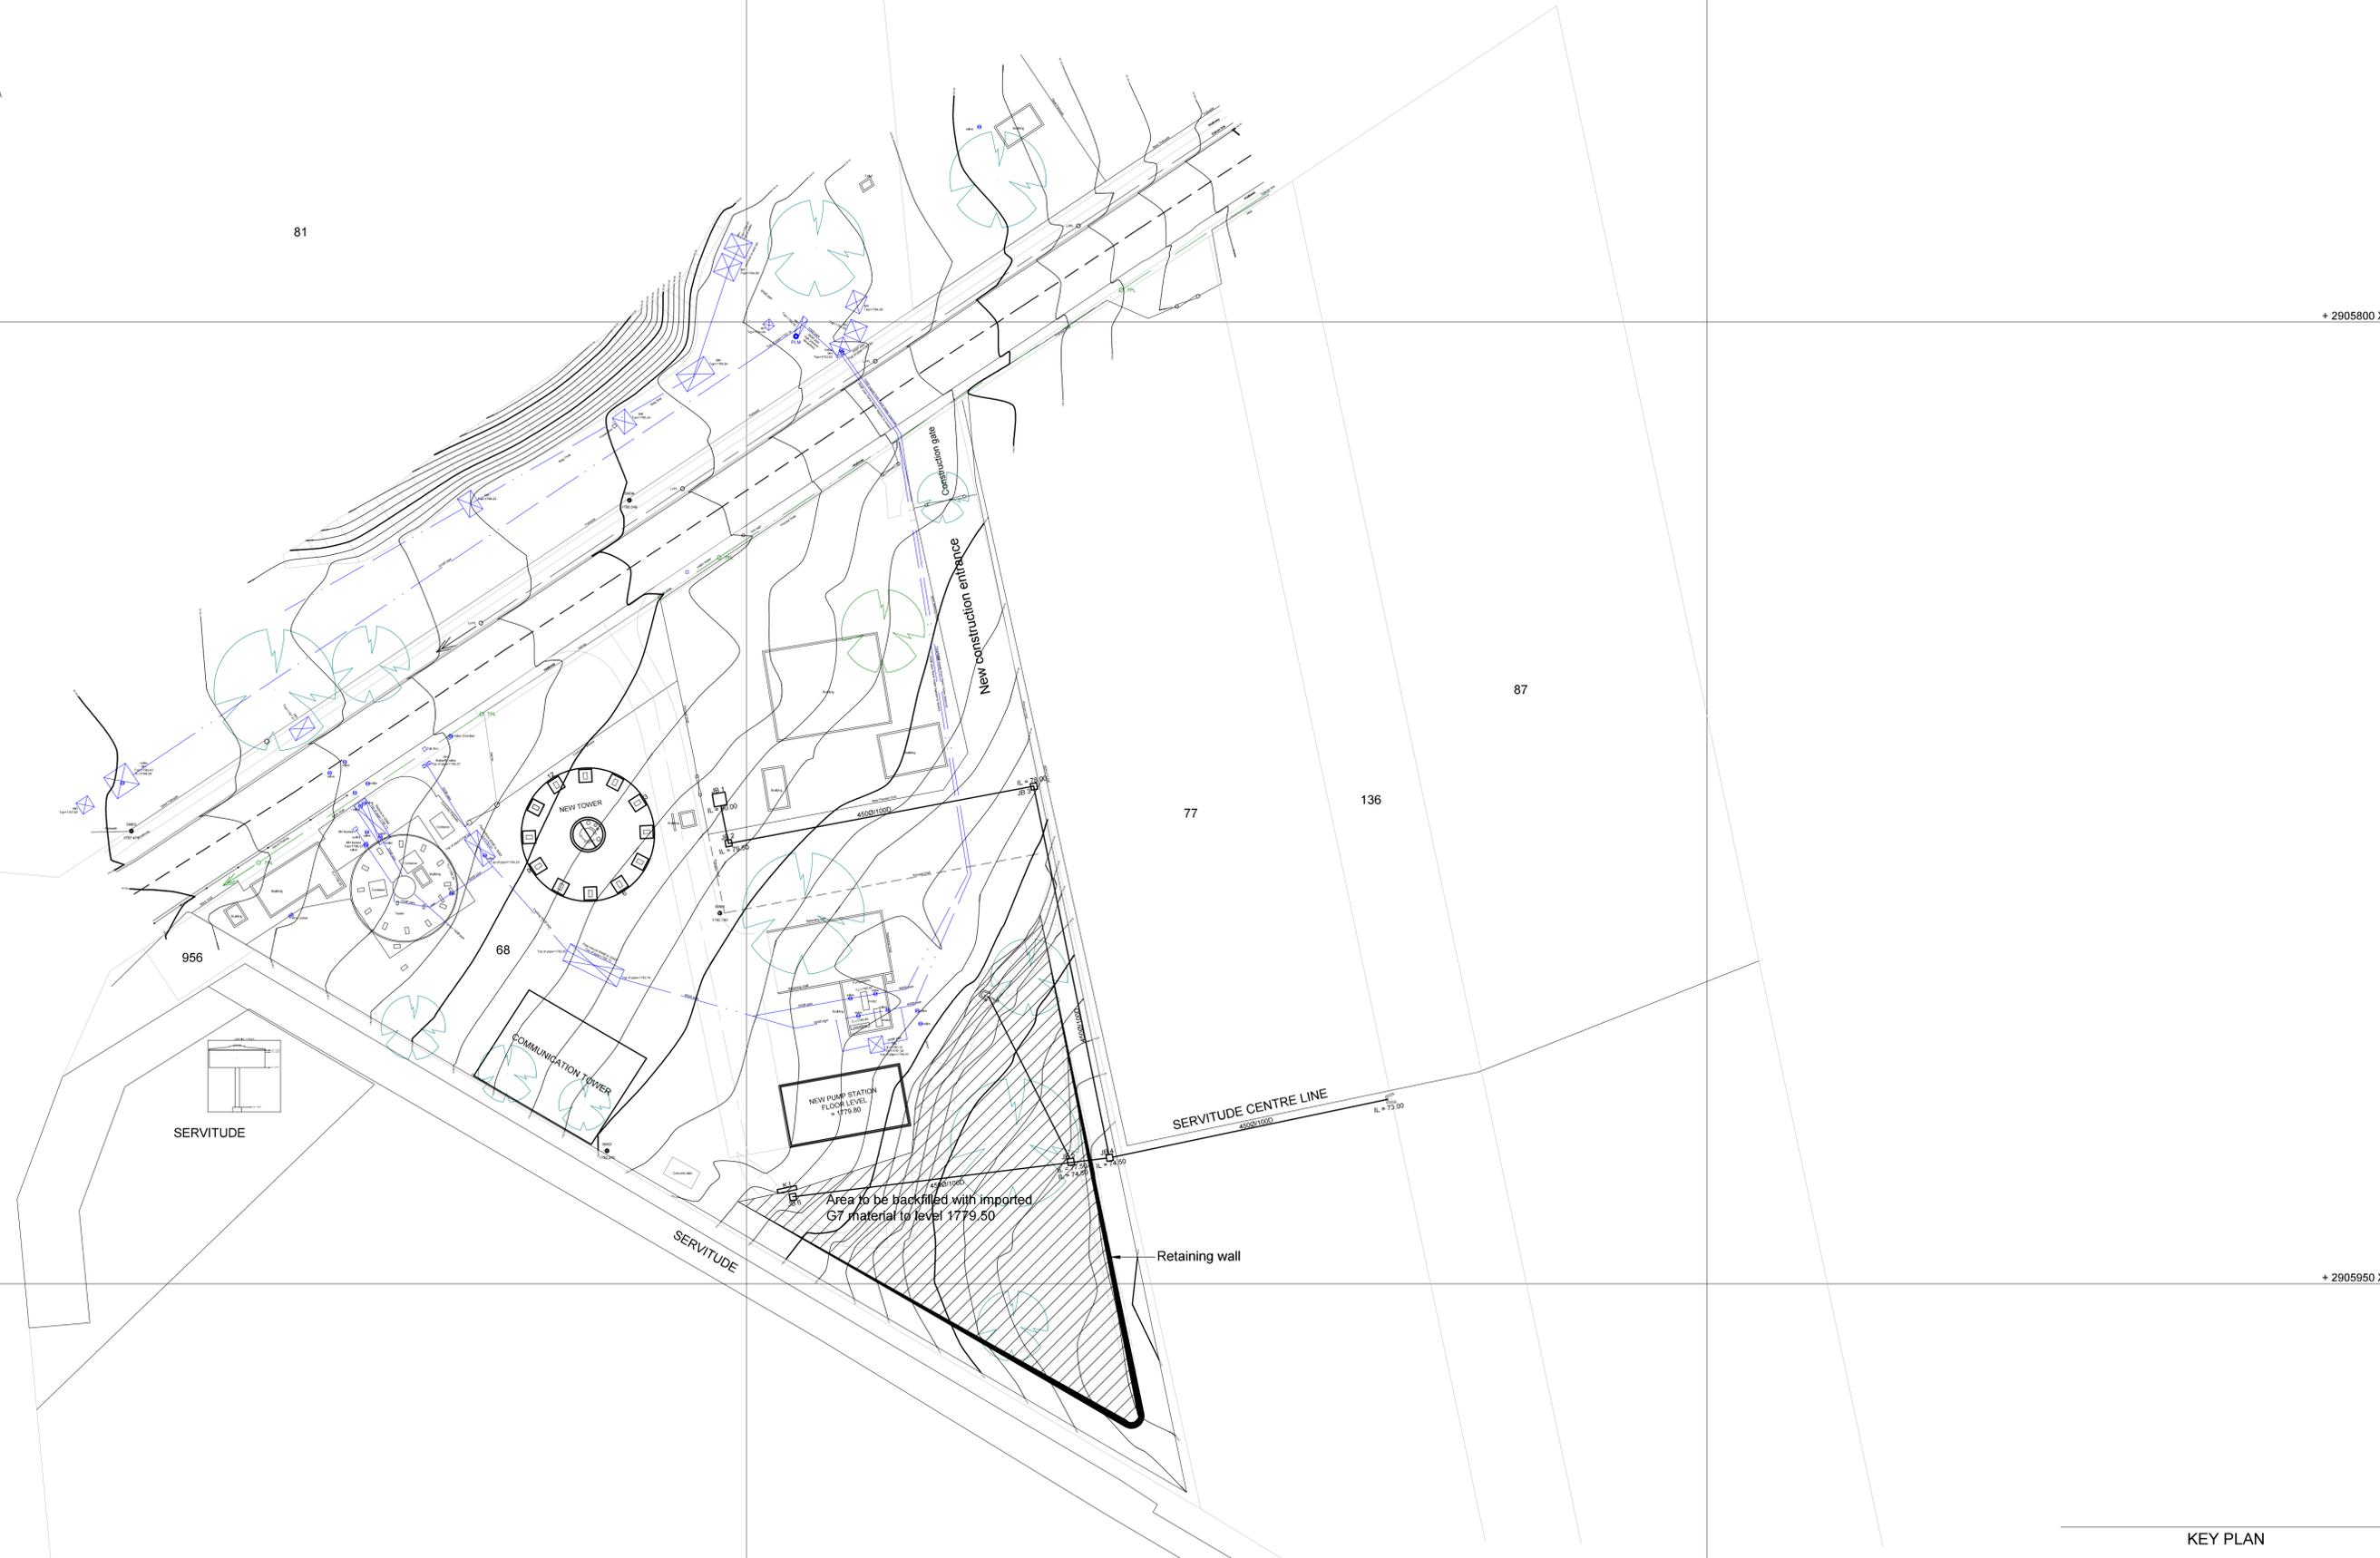

81

+ 2905800 X



+ 2905950 X

KEY PLAN

SCALE - 1 : 500

CONSULTING ENGINEERS
TRI-M CONSULTING ENGINEERS

 WEWORK
 155 WEST STREET,
 SANDTON
 JOHANNESBURG.
 CLIENT POSTAL ADDRESS:
 P O Box 61542
 MATSHALLTOWN
 2107

DESIGNED	P. S. Botha		
DRAWN	J. Nel		
CHECKED	P. S. Botha		
APPROVED BY:	P. S. Botha	SIGNATURE	DATE
ECSA REG. No.	730401		
CHECKED			
		SIGNATURE	DATE



PHYSICAL ADDRESS:
 65 NTEMI PILISO STREET
 NEWTOWN
 JOHANNESBURG

TEL: (011) 688-1400
 FAX: (011) 688-1529

FOREST HILL WATER SUPPLY
 NEW WATER TOWER & PUMP STATION

BULK EATHWORKS AND SITE PREPARATIONS

SURVEY INFORMATION		APPROVAL BY JW DEPOT		SCALE	AMENDMENTS	
PROJECT SURVEYOR:		CHECKED		1 : 500	REV:	DESCRIPTION
DATE:		APPROVED BY:				DATE:
		SIGNATURE	DATE			
CCTV INFORMATION		APPROVAL BY JW PLANNING				
CCTV COMPANY:		CHECKED				
DATE:		APPROVED BY:				
		SIGNATURE	DATE			

CONTRACT No. JW14402			DRAWING No. S03 - 0		
SHEET A1			OF 3 OF 7		
ORIGINAL PAGE SIZE					
FILE No.					