

GENERAL NOTES

The contractor is to keep a full set of drawings on site. Contractor is responsible for the correct cutting out of the building on site with reference to boundaries and building lines, contractor to verify all levels and dimensions on site and check same against architects and engineers drawings before commencing work. Figure dimensions to be used in preference to scaled dimensions. Large scale details to be used where available, errors, discrepancies or omissions are to be reported to the architect immediately for clarification before work is undertaken.

These drawings are to be read in conjunction with structural engineers, civil engineers, mechanical engineer's or plumbing consultant's drawings where specified.

All work and material used to comply with SABS standards and NATIONAL BUILDING REGULATIONS ACT 103 of 1977 and amendments thereto as well as the by-laws of the relevant local authority.

All new construction HEALTH AND SAFETY Regulations to be strictly complied with.

REVISIONS

Rev'd	CHD	Change Name	Date

PROJECT TEAM

CONSULTANT



CLIENT



SPONSOR



PROJECT

**LDOE 2019 / 20 SCHOOLS
WATER SANITATION
PROGRAMME DIKGABJE
PRIMARY SCHOOL**

LOCATION

LIMPOPO


ISSUED FOR

CONSTRUCTION


DRAWING

SEPTIC TANK & FRENCH DRAIN DETAILS


PROJECT NO.	TMT LDOE-2019/20
DRAWING NO.	TMT-MC-PO-C-103
Scale	AS INDICATED
Date	07/09/2023
DRAFTING AND DESIGN TEAM	
Drawn by:	S.M.SITHOLE
Checked by:	L.DLAMINI
APPROVAL DRAWING	
Name: L. DLAMINI	ECSA No. 2020300900
Signed:	Date:
Practice: MGIBA CONSULTING	

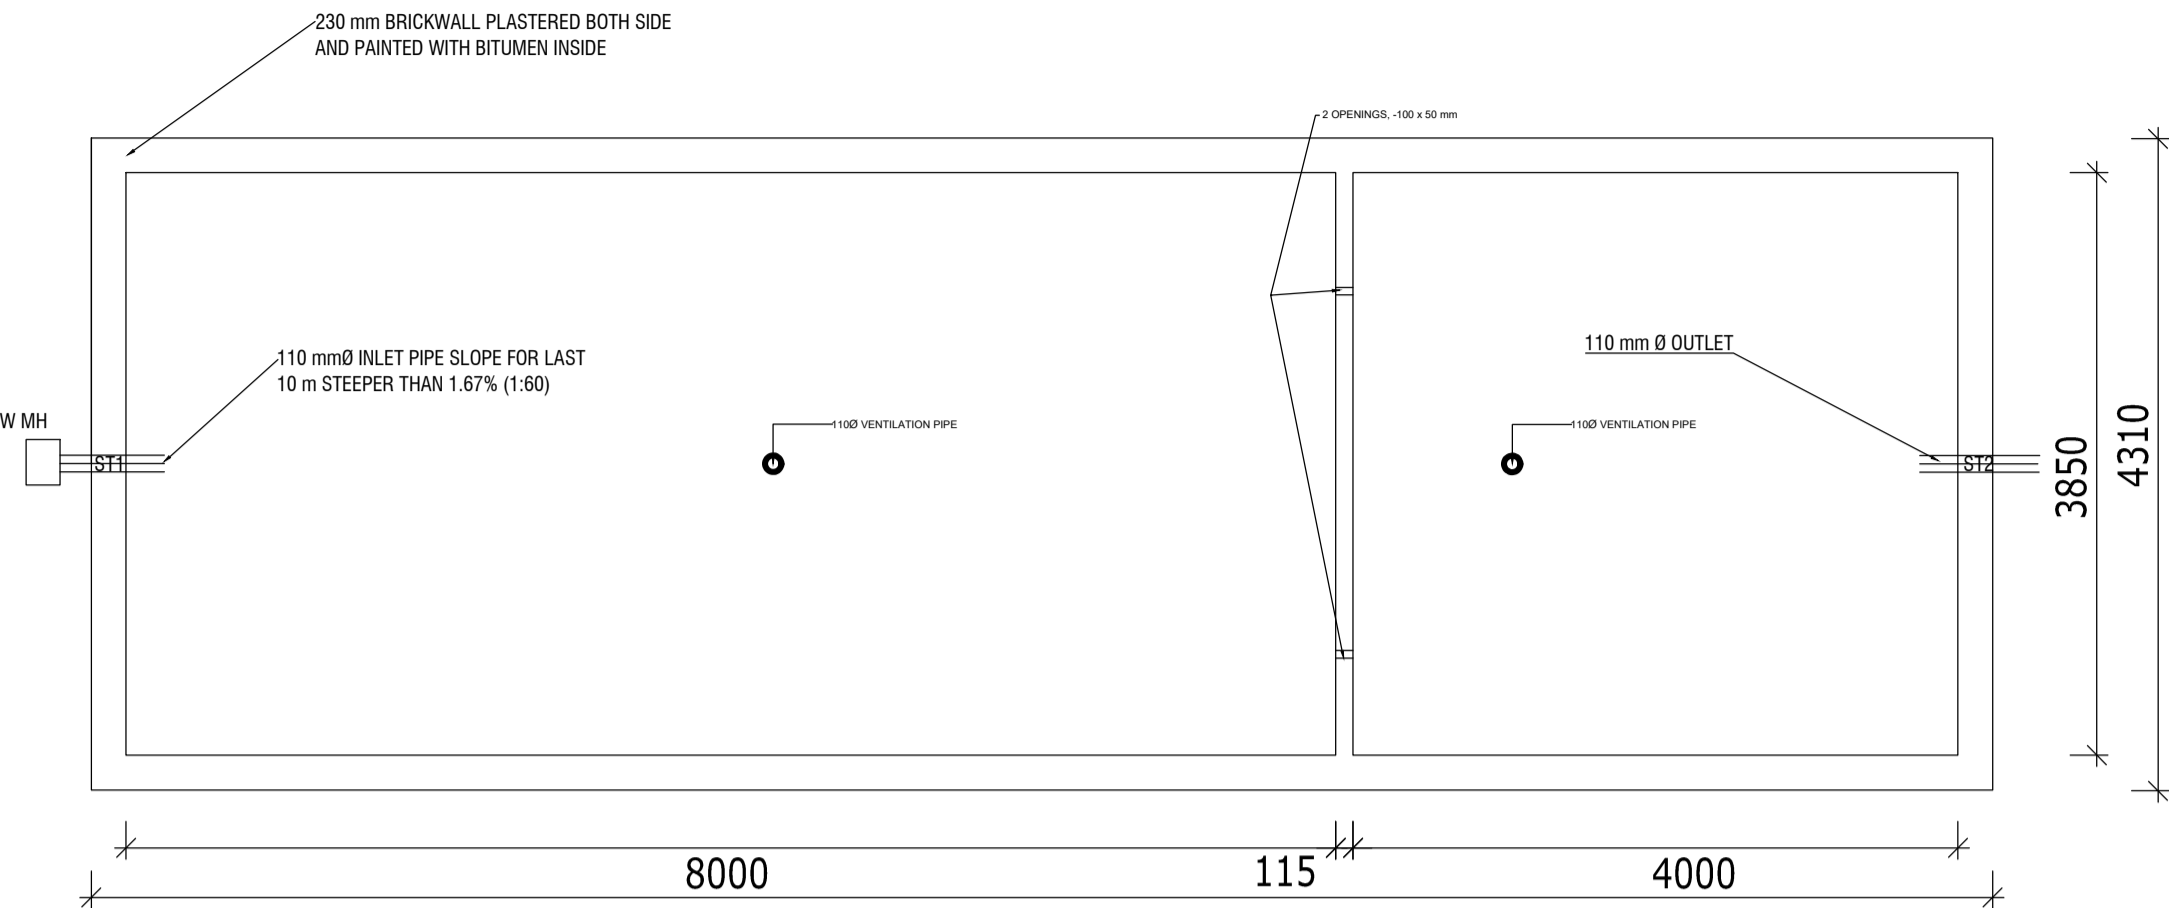


PLAN OF SEPTIC TANK
SCALE 1:25

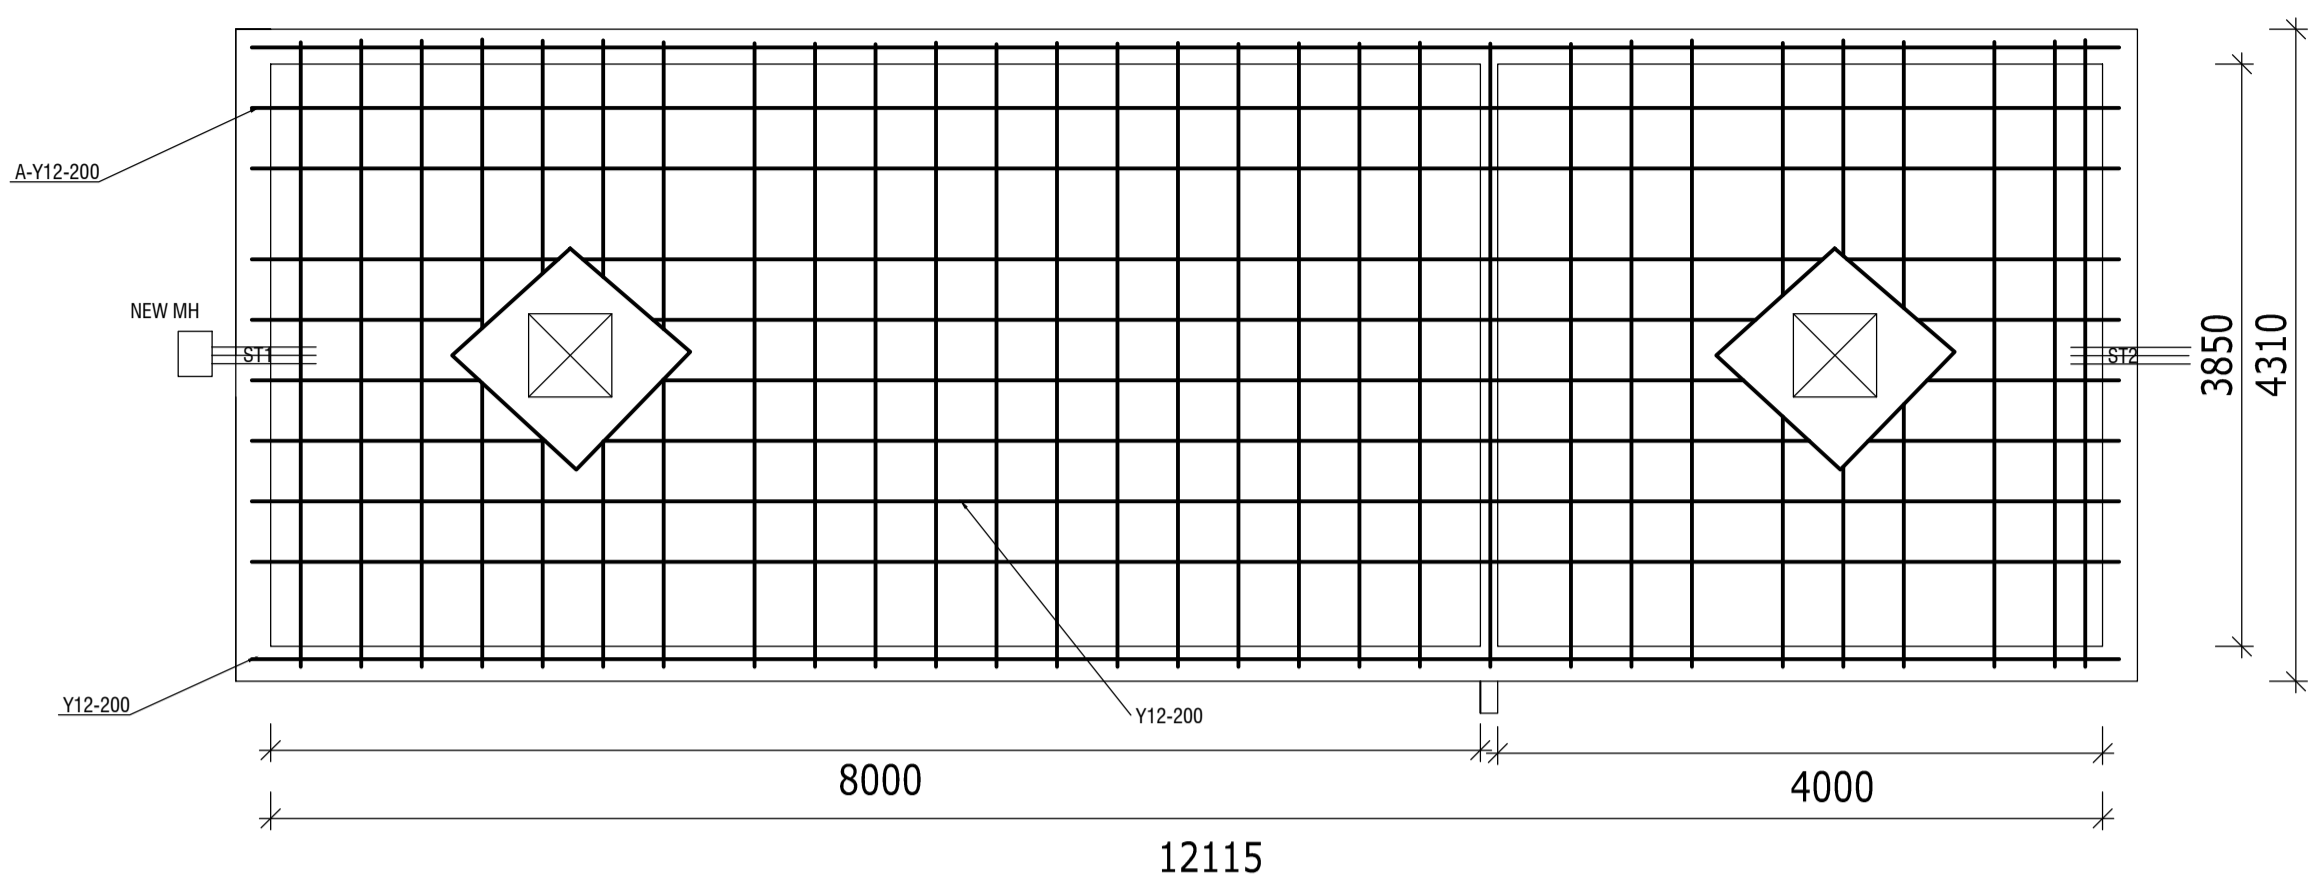


ROOF REINFORCEMENT
SCALE 1:25

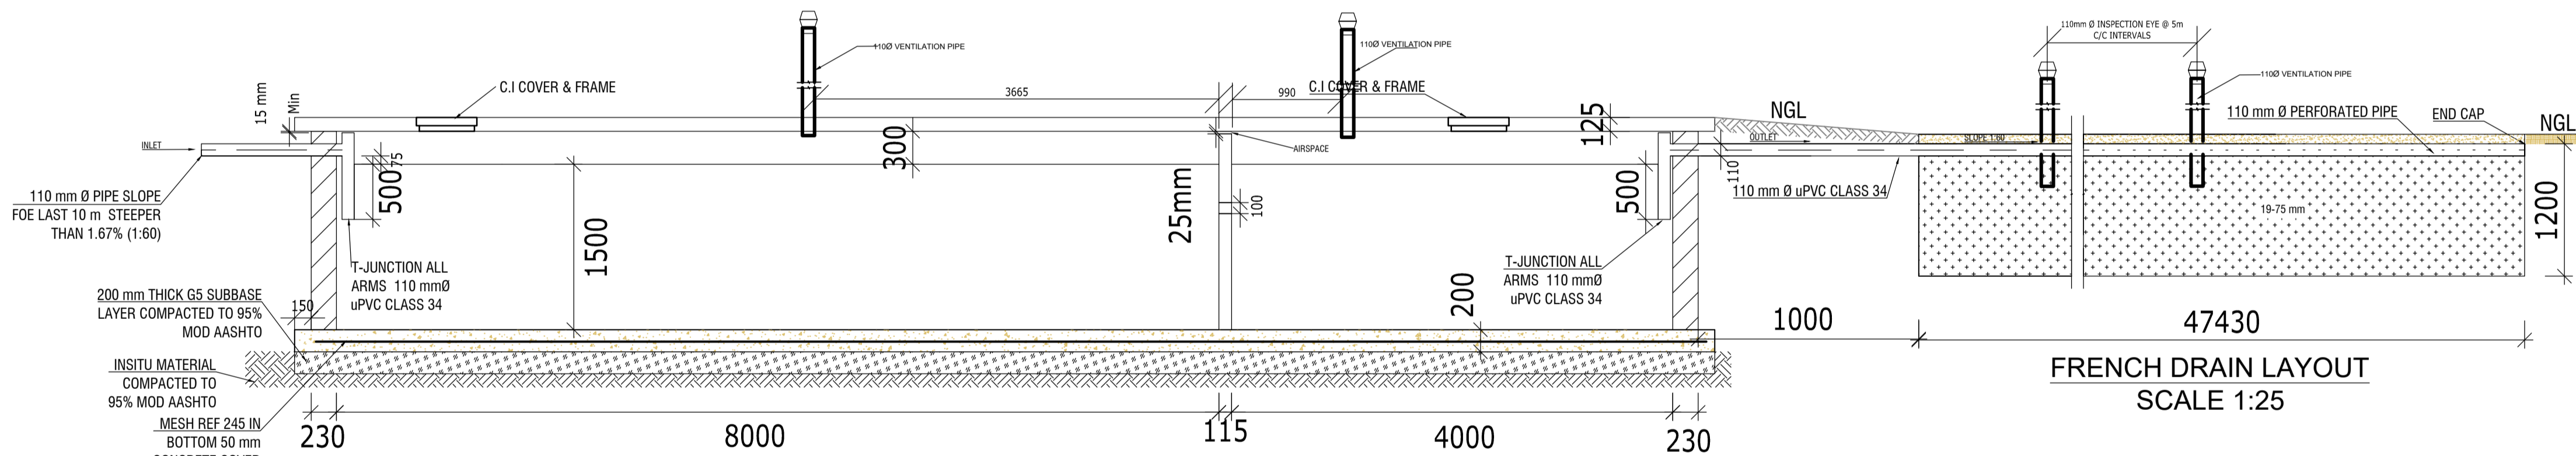

LONGITUDINAL SECTION THROUGH SEPTIC TANK
SCALE 1:25

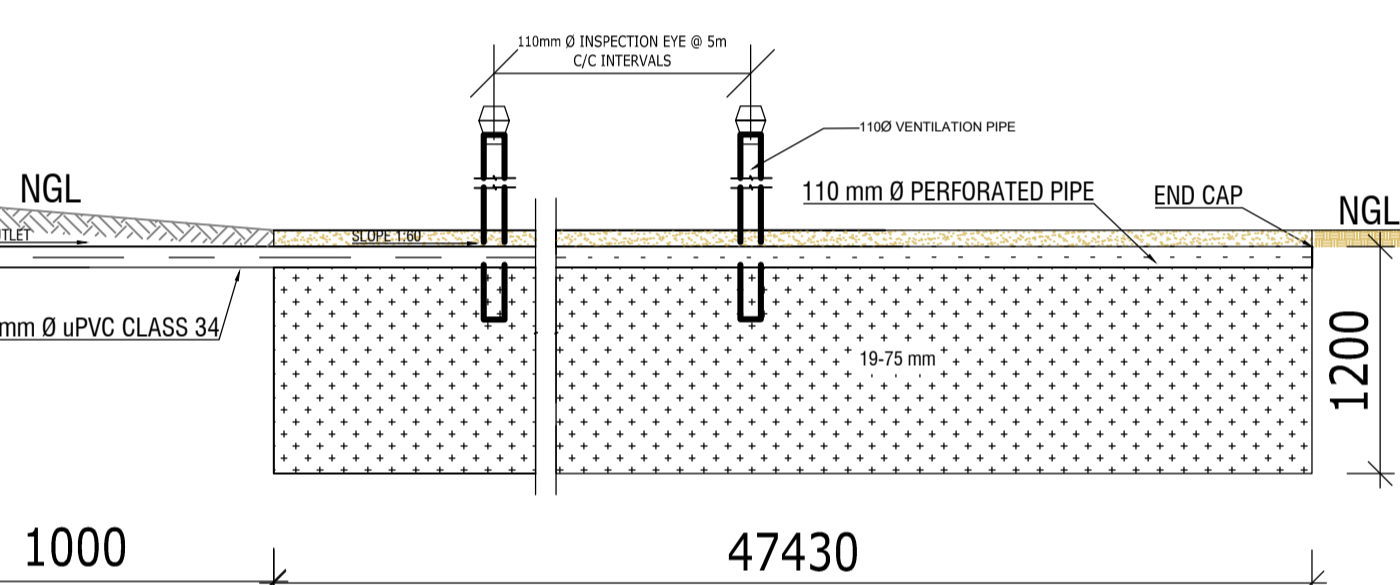

FRENCH DRAIN LAYOUT
SCALE 1:25

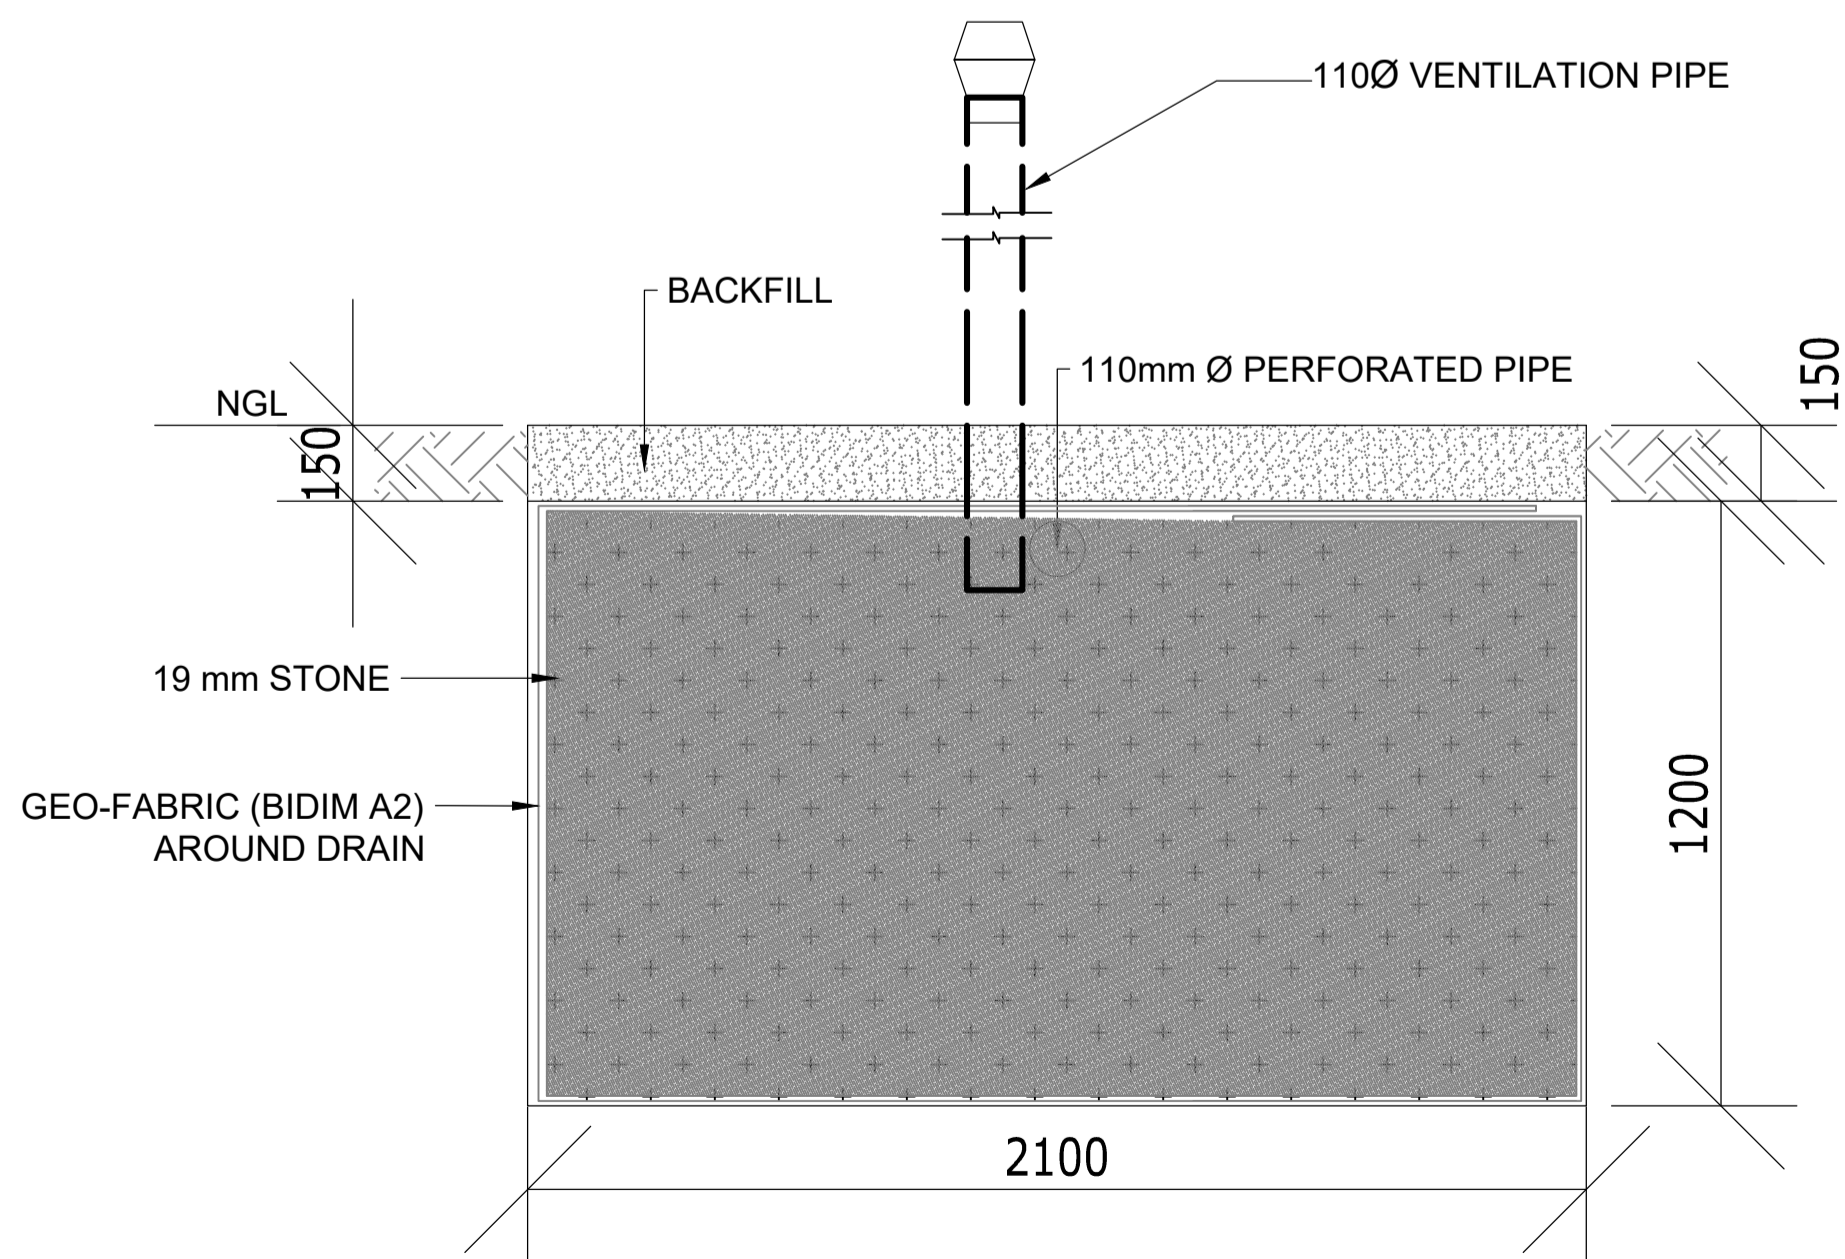

FRENCH DRAIN
SCALE 1:25

NOTE :

- 450 x 600 CAST IRON DOUBLE SEAL MEDIUM DUTY COVER AND FRAME TYPE 8A TO SABS 558.
- INSPECTION PIPE MADE UP OF DPI PLASTICS "FREEFLOW" RANGE OR SIMILAR APPROVED.
 - 110Ø WASTE PIPE CODE S110/4.01
 - DOUBLE SOLVENT WELD SOCKET CODE S110DS
 - RODDING EYE SCREW CAP CODE S110SC.