



SECTION A-A
TYPICAL BUSSTOP CROSS SECTION
SCALE 1:50

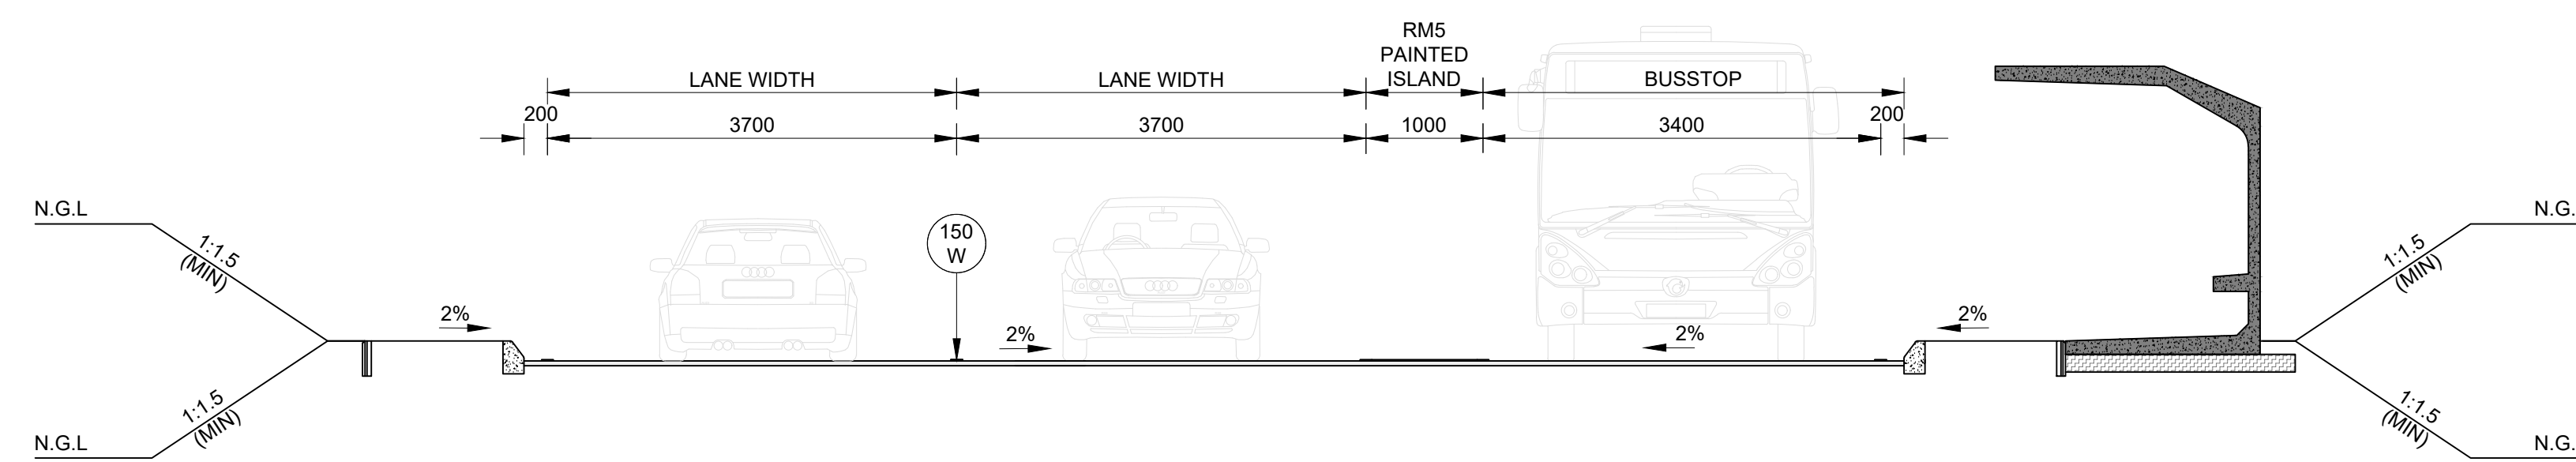

SECTION B-B
TYPICAL BUSSTOP (PAINTMARKINGS) CROSS SECTION
SCALE:1:50

[illegible]

CLIENT:



The logo for the City of Mbombela features a stylized graphic of three triangles (two orange, one green) and a yellow gear-like sun. The text "CITY OF" is in a small, sans-serif font above "MBOMBELA", which is in a large, bold, sans-serif font. Below the main text is the tagline "THE ULTIMATE DESTINATION" in a smaller, sans-serif font.

PROJECT:	MATSAFENI KAAPSCHEHOOP BUS ROUTE
TITLE:	ROADS: BUS STOP AND BUS SHELTER CROSS SECTIONS AND DETAILS

LIHUZU PROJECTS(LTD) LTD
UNIT NO 45.2
CENTRAL PARK
12 SUIKERRIET STREET NELSPRUIT 1201
TEL: 013 744 6070
Email: lihuzuprojects@gmail.com

The logo for Lihuzu Projects (Pty) Ltd features a stylized graphic of three vertical bars of increasing height in shades of red and orange, followed by the word "Lihuzu" in a large, orange, serif font. Below this, the word "PROJECTS" is written in a smaller, black, sans-serif font, followed by "(PTY) LTD" in an even smaller font.

SCALE	AS SHOWN
DATE	NOVEMBER 2022
DESIGNED:	MP. LUBISI
DRAWN:	T MHLONGO
CHECKED:	L.S MTHETHWA
APPROVED:	S.T NKABINDE

DRAWING NUMBER	REV
LIH202223/R/5/007	00