




SHEEP KRAAL SPECS

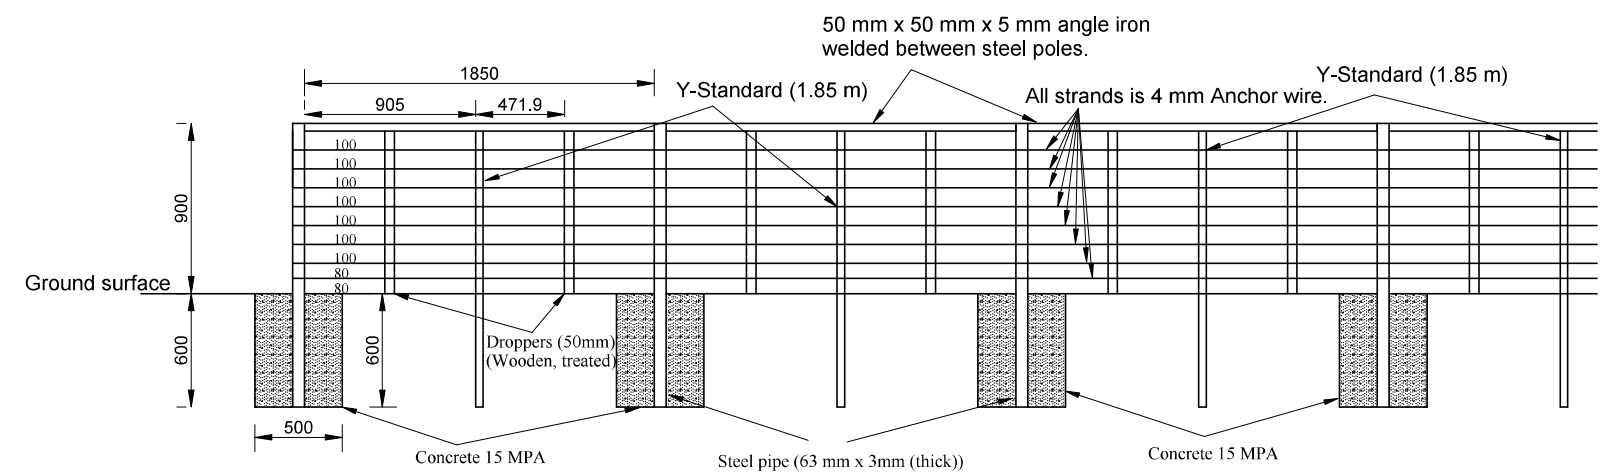

RACE & LOADING RACE
NOT TO SCALE

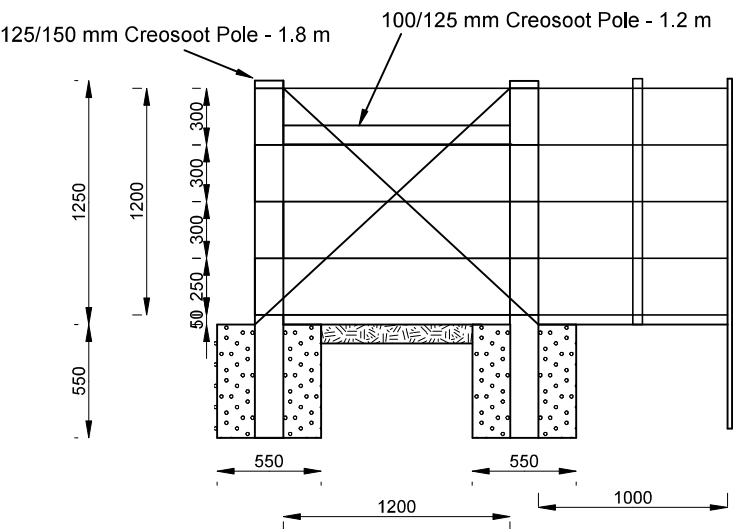

BOX ANCHOR
NOT TO SCALE

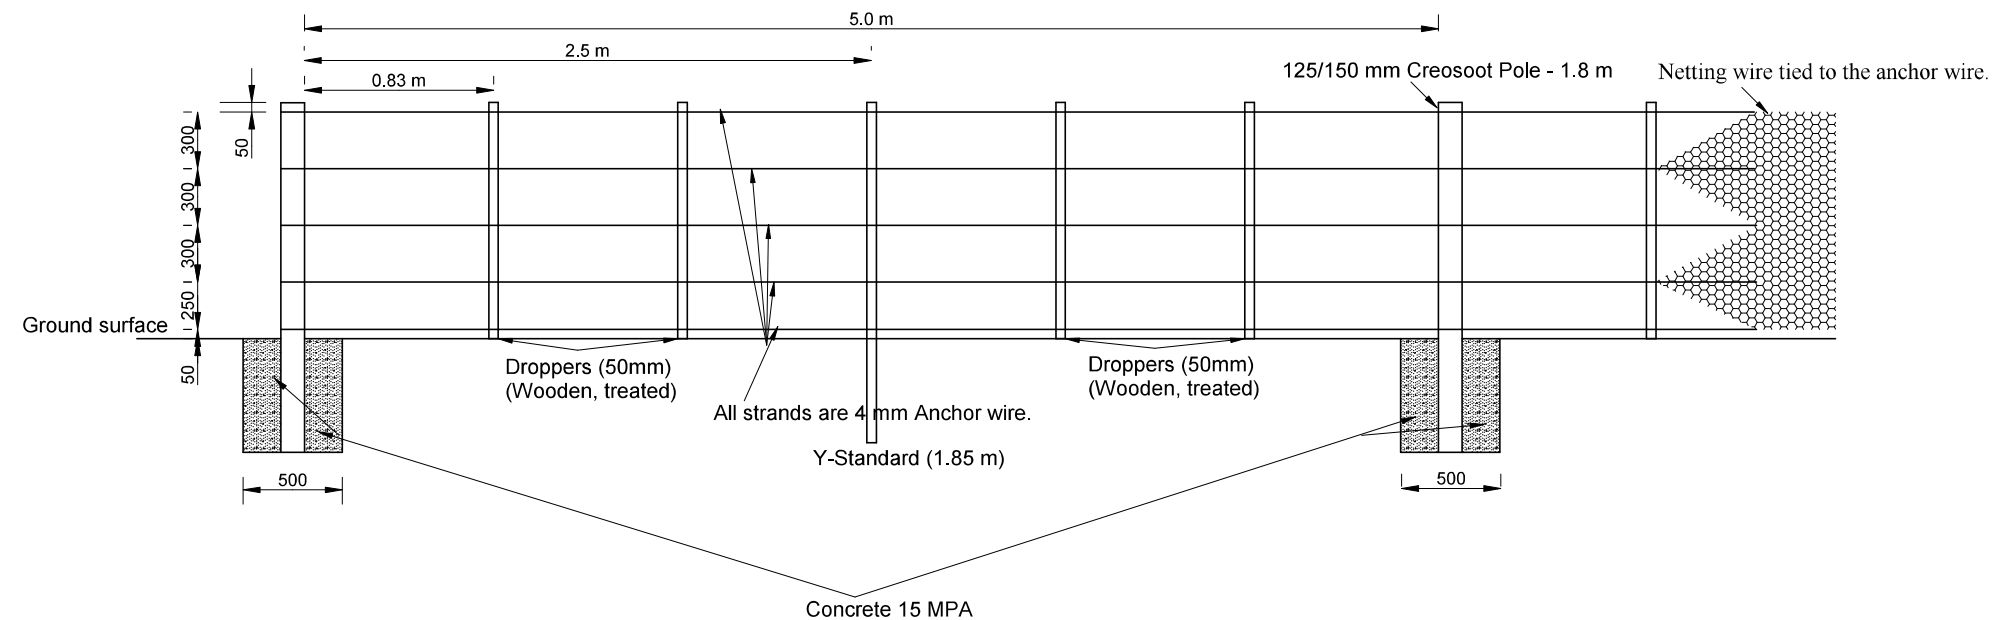

KRAAL FENCE
NOT TO SCALE

NO:	SPECIAL NOTES:	JPJ KOCH (CHIEF ENGINEER) DECEMBER 2020 (DATE APPROVED)	RURAL DEVELOPMENT AND AGRARIAN REFORM PROVINCE OF THE EASTERN CAPE ENGINEERING SERVICES Private Bag X015 DÖHNE ADI STUTTERHEIM 4930	SMALL STOCK HANDLING FACILITY	SCALE NTS	INDEX NO.: SCMM001/29/02
1.	The height of the fence of the race must be 0.9m			DETAIL PLAN	A3 ORIGINAL	PLAN NO.: SHEET 2 OF 2
2.	The height of the fence of the kraal must be 1.2m.					
3.						
4.						
5.						