


3060m CEILING

1 BLOCK F
1 : 100

| Block F Ceiling Area Schedule | | | |
|-------------------------------|---------------------------------------|------------|--|
| Hatch | Type | Total Area | Total Area to be replaced |
| | 1200x600mm Rein Cement Ceiling Panels | 488 m² | Only replace 50% of ceiling where ceilings are damaged and roof structures are to be replaced as per structural engineers detail. Total ceiling to be replaced is 50% of 488m² TOTAL: 239m² |

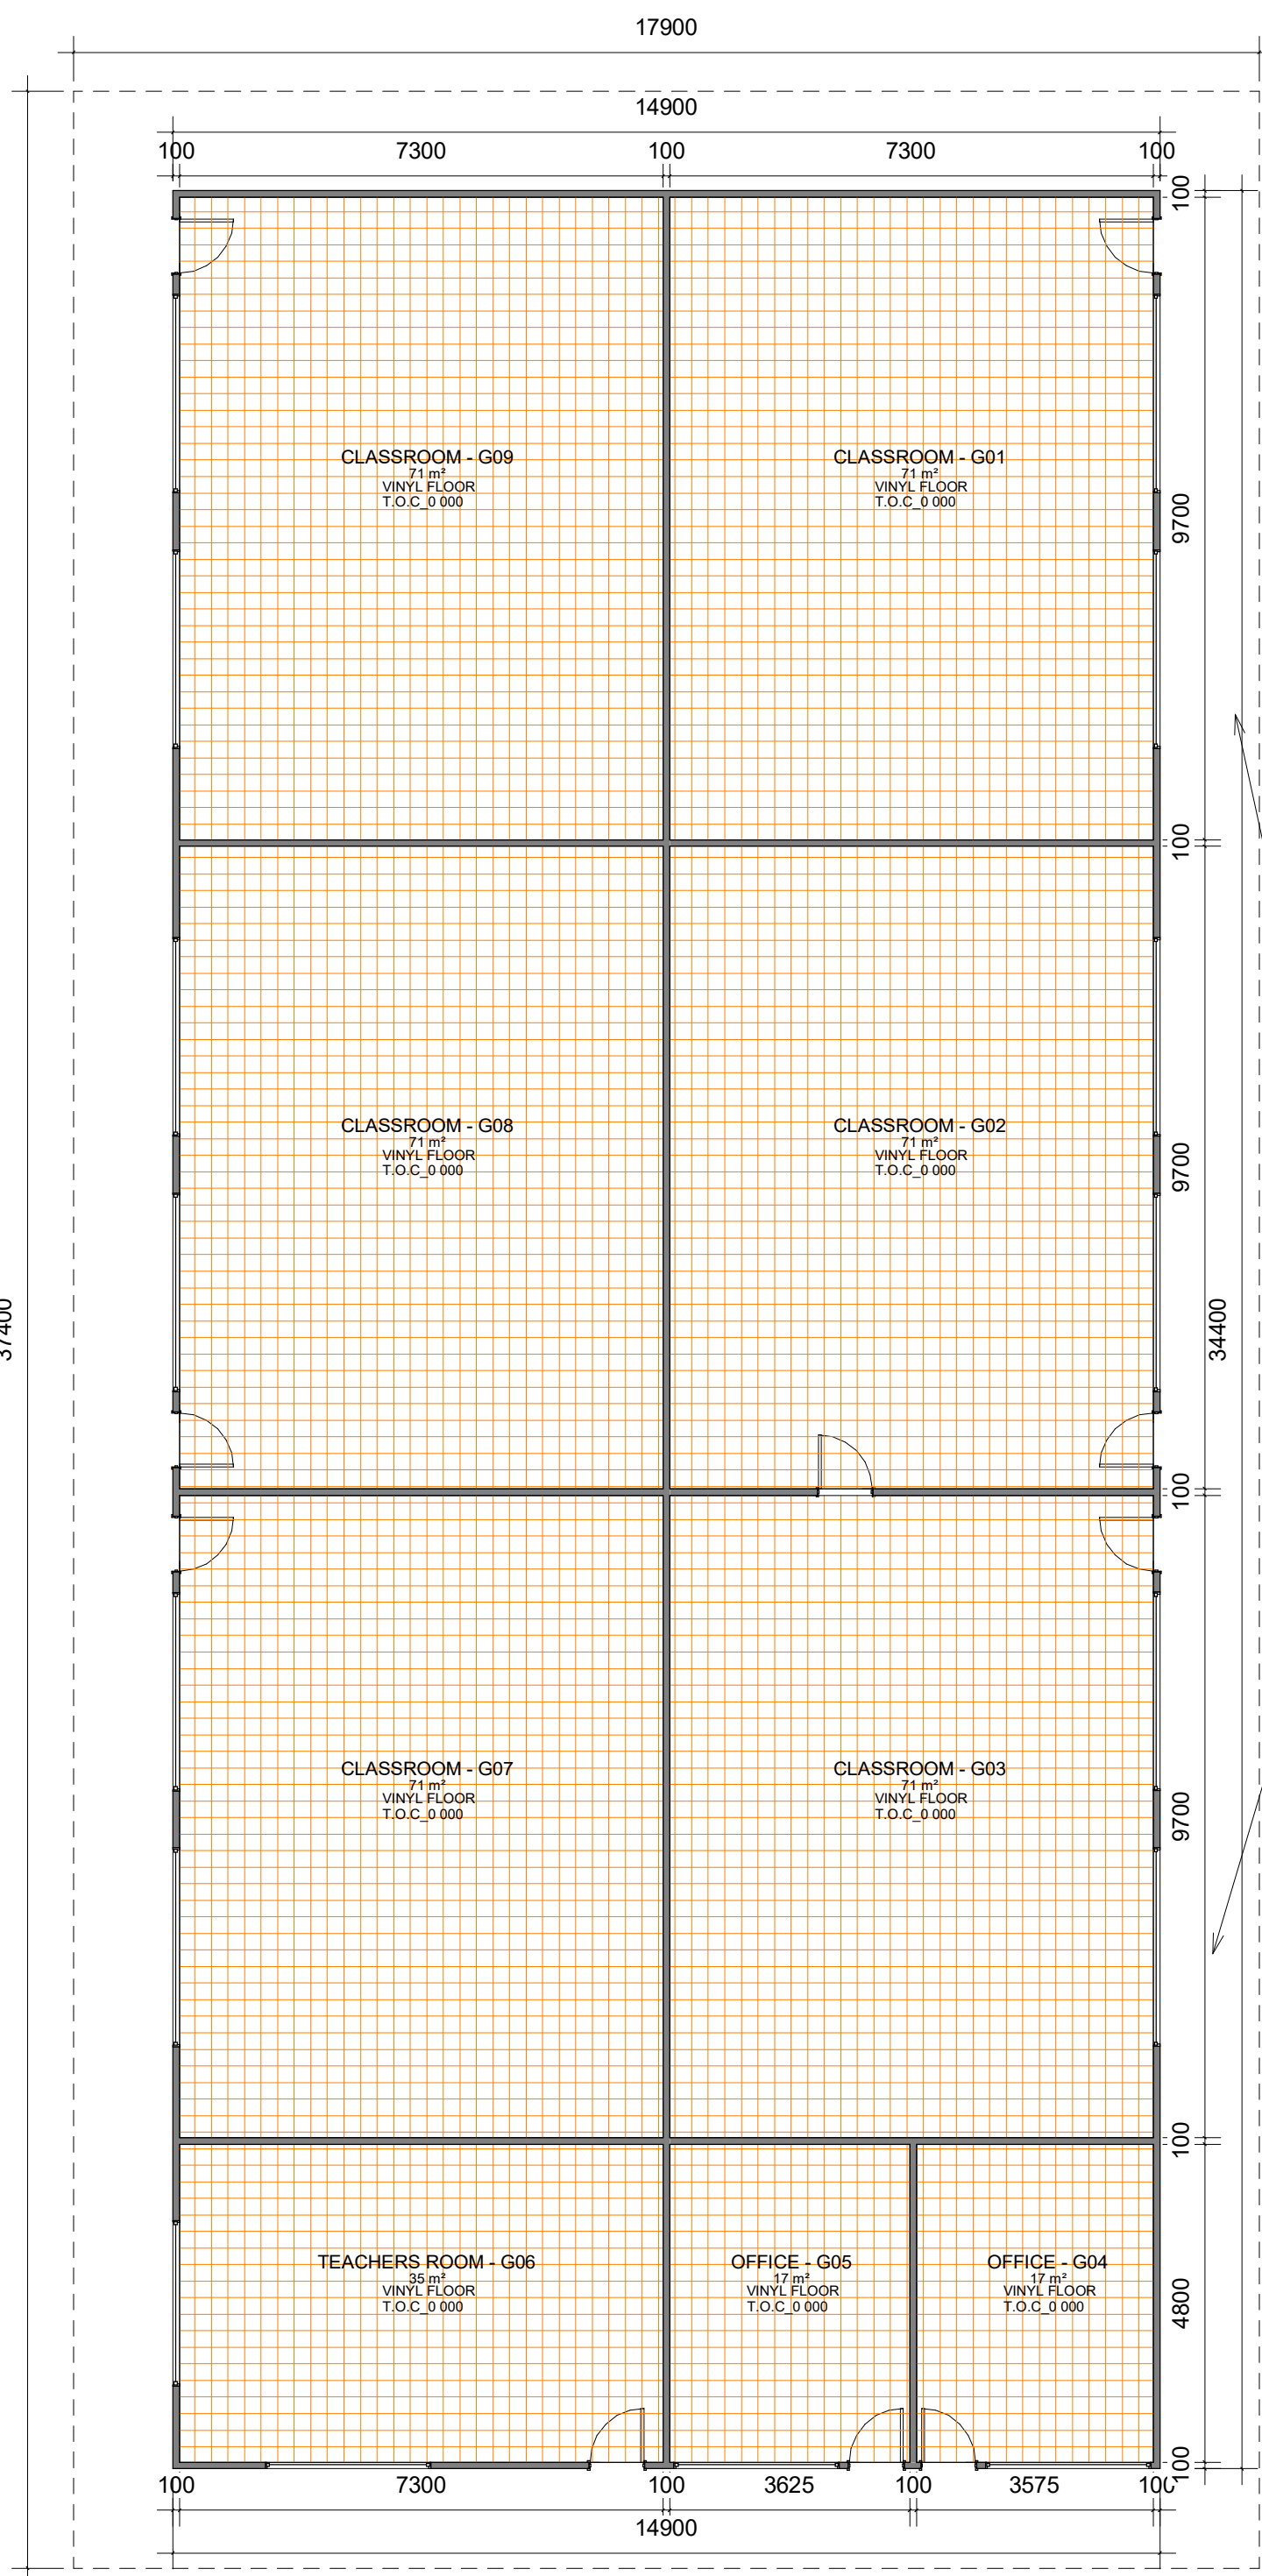

3060m CEILING

2 BLOCK G
1 : 100

| Block G Ceiling Area Schedule | | | |
|-------------------------------|---------------------------------------|------------|--|
| Hatch | Type | Total Area | Total Area to be replaced |
| | 1200x600mm Rein Cement Ceiling Panels | 488 m² | Only replace 50% of ceiling to match existing where ceilings are damaged and roof structures are to be replaced as per structural engineers detail. Total ceiling to be replaced is 50% of 488m² TOTAL: 239m² |

TCE-CV-FM-005

ALL DIMENSIONS AND HEIGHTS ARE TO BE CHECKED ON SITE BEFORE WORK IS PUT IN HAND.
ALL WORK AND MATERIAL ARE TO COMPLY TO RELEVANT SABS CODES WHERE APPLICABLE.
BRAND NAMES DENOTE SIMILAR OR EQUALLY APPROVED.
ALL WORK TO BE IN ACCORDANCE TO A/R.
REPORT DISCREPANCIES TO ARCHITECT OR ENGINEER.

NOTES:

| TENDER STAGE | | |
|--------------|------------|----------------------|
| REV No | DATE : | DESCRIPTION: |
| A | 11/06/2021 | ISSUED FOR TENDER |
| B | 17/06/2021 | REVISED TENDER AREAS |
| | | |
| | | |
| | | |
| | | |
| | | |

SIZE ON ORIGINAL DRAWING 100 mm

CLIENT LOGO



PROJECT DETAILS

EKURHULENI EAST TVET COLLEGE
DEVELOPMENT & IMPLEMENTATION OF 4-YEAR
MAINTENANCE PLAN: DAVEYTON CAMPUS

CONTRACT No

TCE-1187

DISCIPLINE

ARCHITECTURAL

DRAWING DESCRIPTION

BLOCK F & BLOCK G

DESIGNED BY

DRAWN BY

CHECKED BY

DRWG UNITS

SCALE

MM

AS SHOWN

RESPONSIBLE PROFESSIONAL

DATE

NAME

SIGNATURE

PR NUMBER



UNIT 6,
GARDENS BUSINESS PARK
ATELJEE STREET
RANDPARK RIDGE
2169
Web address: www.thembakale.co.za
Telephone: 011 475 4560
Facsimile: 011 475 9140

| SIZE | DRAWING NUMBER | REV |
|------|-----------------------------|-----|
| A0 | TCE-1187-TEN-ARCH-BLOCK-F/G | B |