



TYPICAL RIVER AND DONGA CROSSING DIAGRAM

N.T.S.

NOTE
ALL DIMENSIONS IN MILLIMETERS
UNLESS OTHERWISE INDICATED

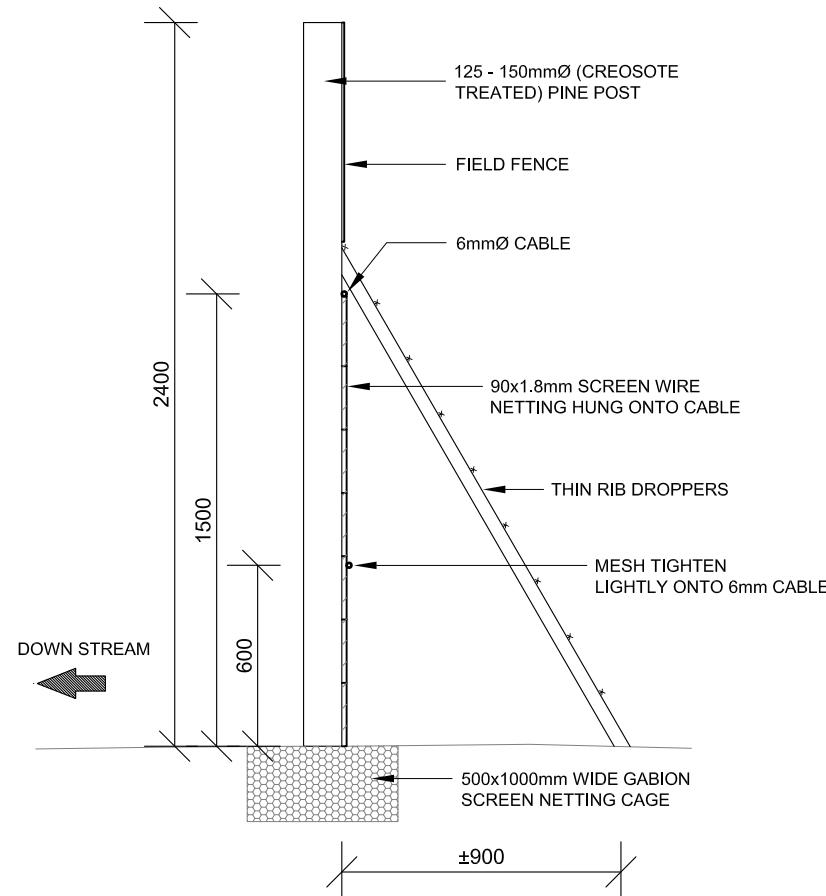

TYPICAL RIVER AND DONGA CROSSING SECTION

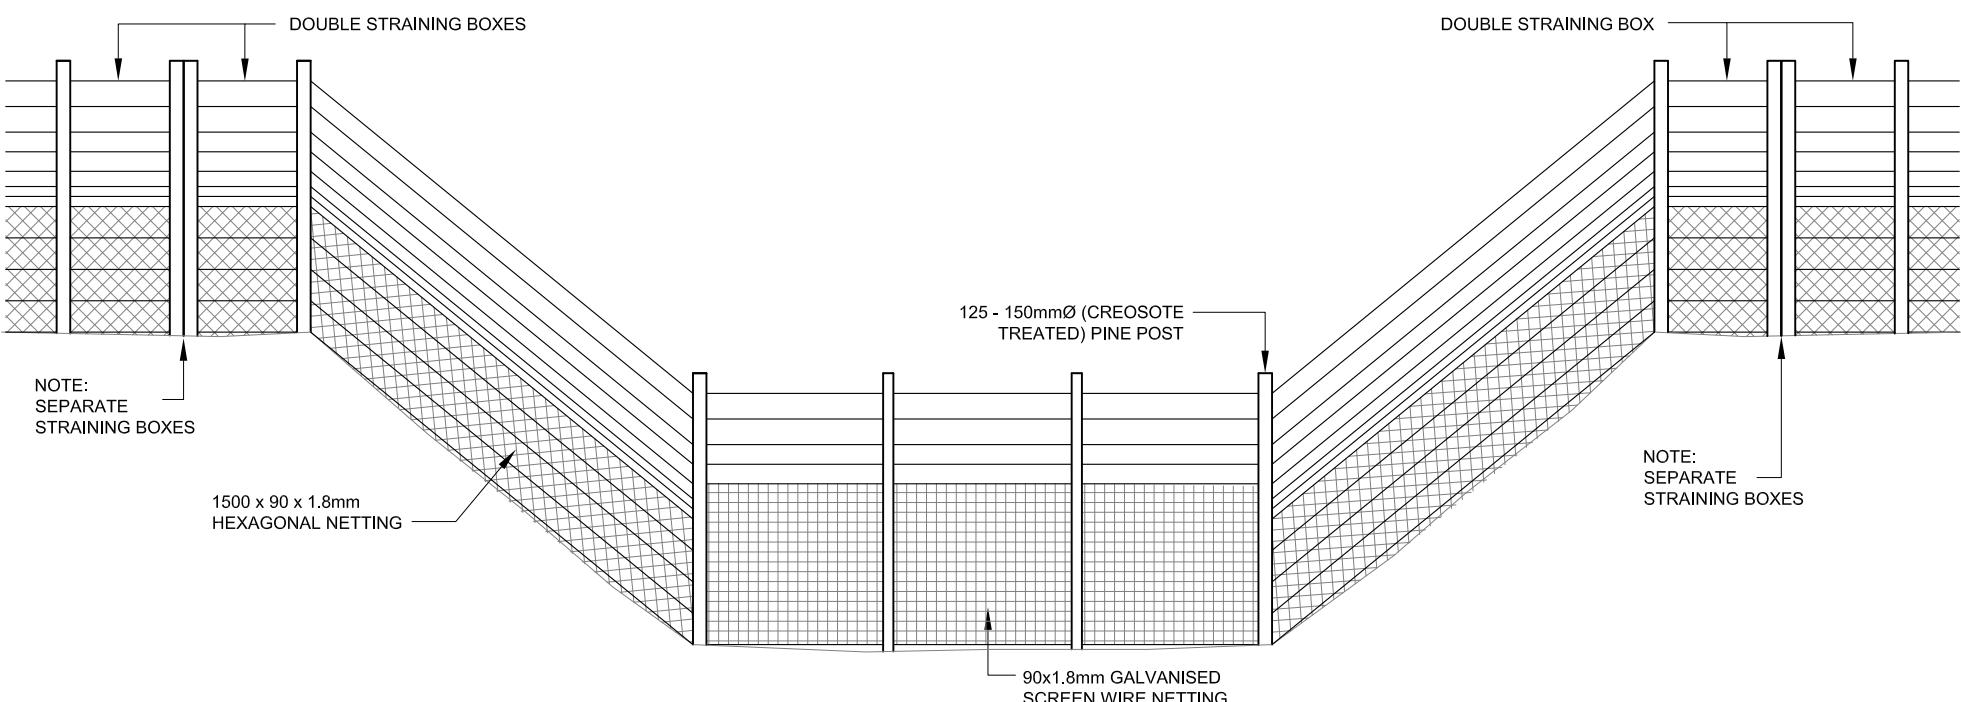

RIVER AND DONGA CROSSINGS

NTS

FOR TENDER



Project
**MEERKAT NATIONAL PARK
BOUNDARY FENCE**

Drawing

RIVER AND DONGA CROSSINGS

TYPICAL DETAILS : SHEET 2 OF 2

Drawn by: YP	Date: 2023.06.08	Designed by: YP	Scale: AS SHOWN
Dwg No.	L2000-0000-006		Rev. A
Approved by:	ALRA		Issued for: TENDER
Approved:_____	Date:_____		Page Size: A4
			Page: 1 OF 1