


NOTES

SITE SIZE: 50m x 50m
(Perimeter Fence)
CONTOUR INTERVAL : 0.5m
CUT/FILL : 287.28 m³

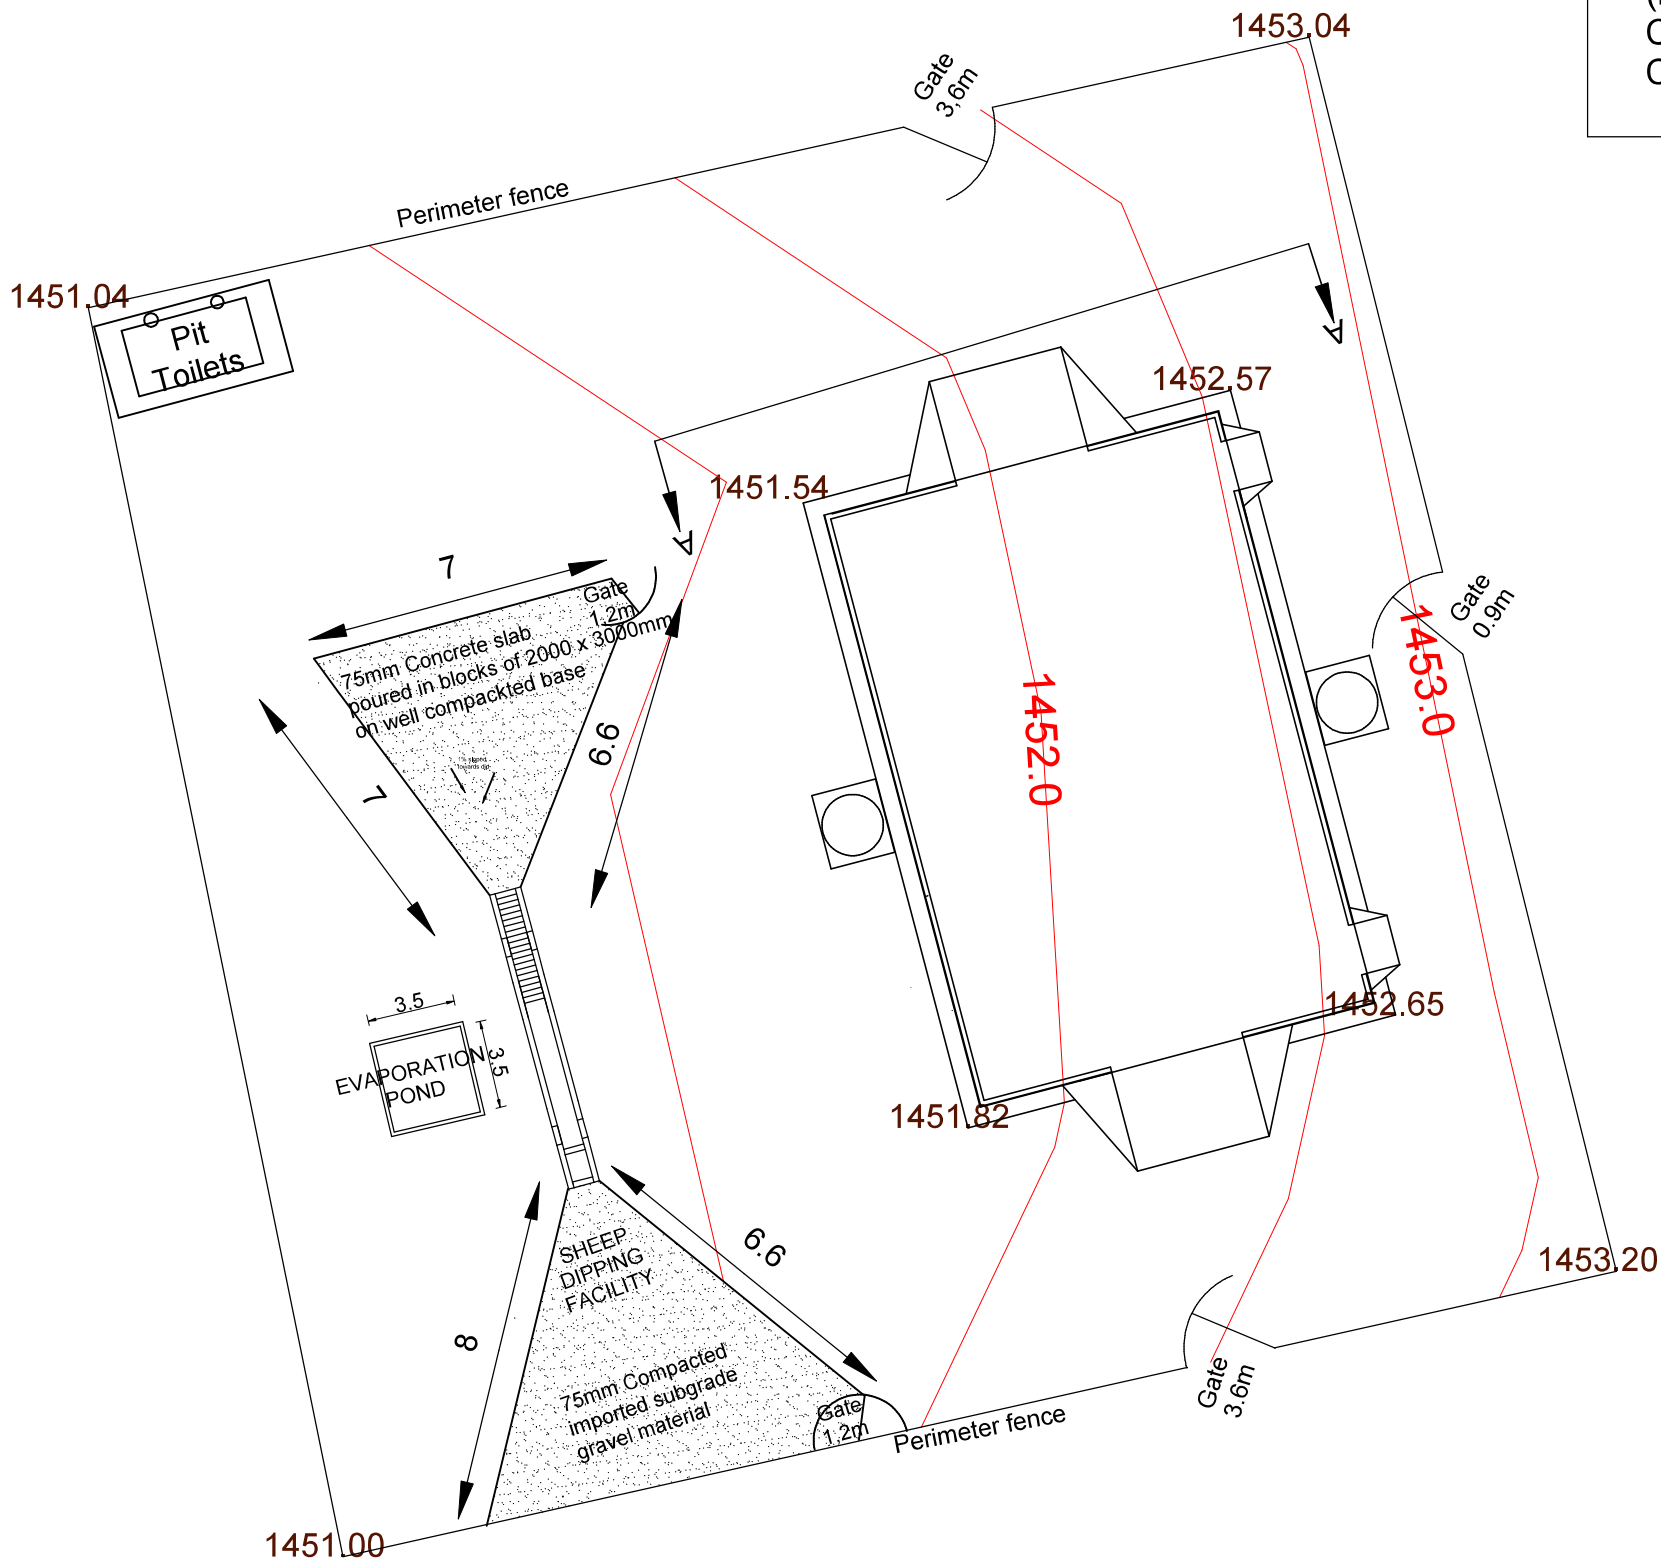

SPECIAL NOTES:

- Generic standard Multipurpose Shed design. To be adapted to site specific conditions.
- Look specifically at the slope of the terrain, and the orientation of the shed
- The height of the foundation blocks must be adapted.
- It might be needed to add steps to doors.
- The dimensions of the ramps at the doors will have to be adopted to the terrain.

MSP NEL
(CHIEF ENGINEER)
NOVEMBER 2023
(DATE APPROVED)

ENGINEERING SERVICES
Private Bag X1006
ALIWAL NORTH
9750

RURAL DEVELOPMENT AND AGRARIAN REFORM
PROVINCE OF THE EASTERN CAPE

MULTIPURPOSE SHED & SHEEP DIP

CONTOUR MAP
FLETCHERVILLE MPS