




SECTION A-A
SCALE : Vert 1 : 100
Hor 1 : 200

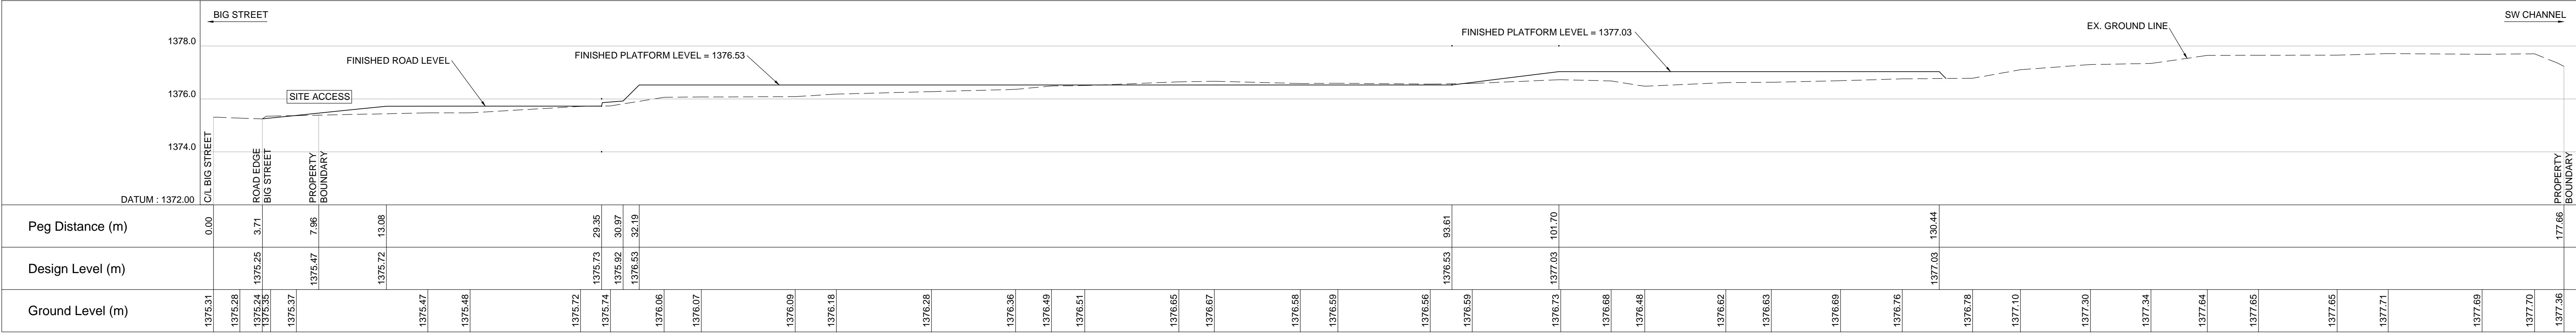


SECTION B-B
SCALE Vert 1 : 100
Hor 1 : 200

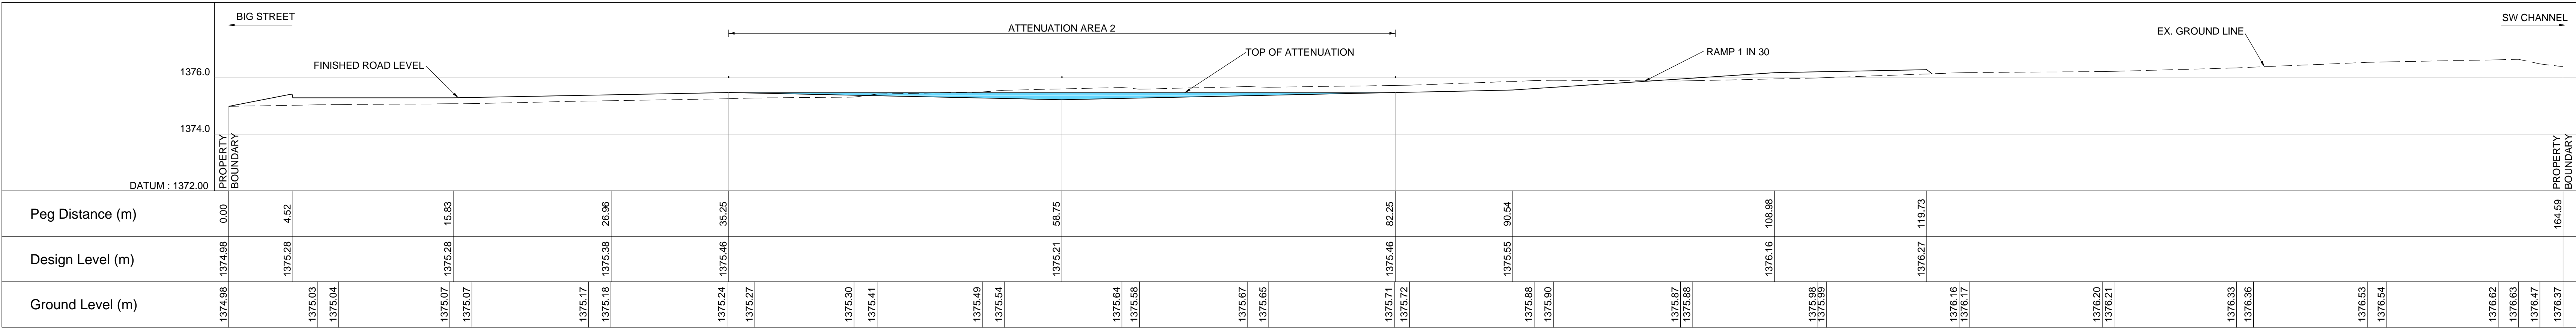

SECTION C-C
SCALE : Vert 1 : 100
Hor 1 : 200

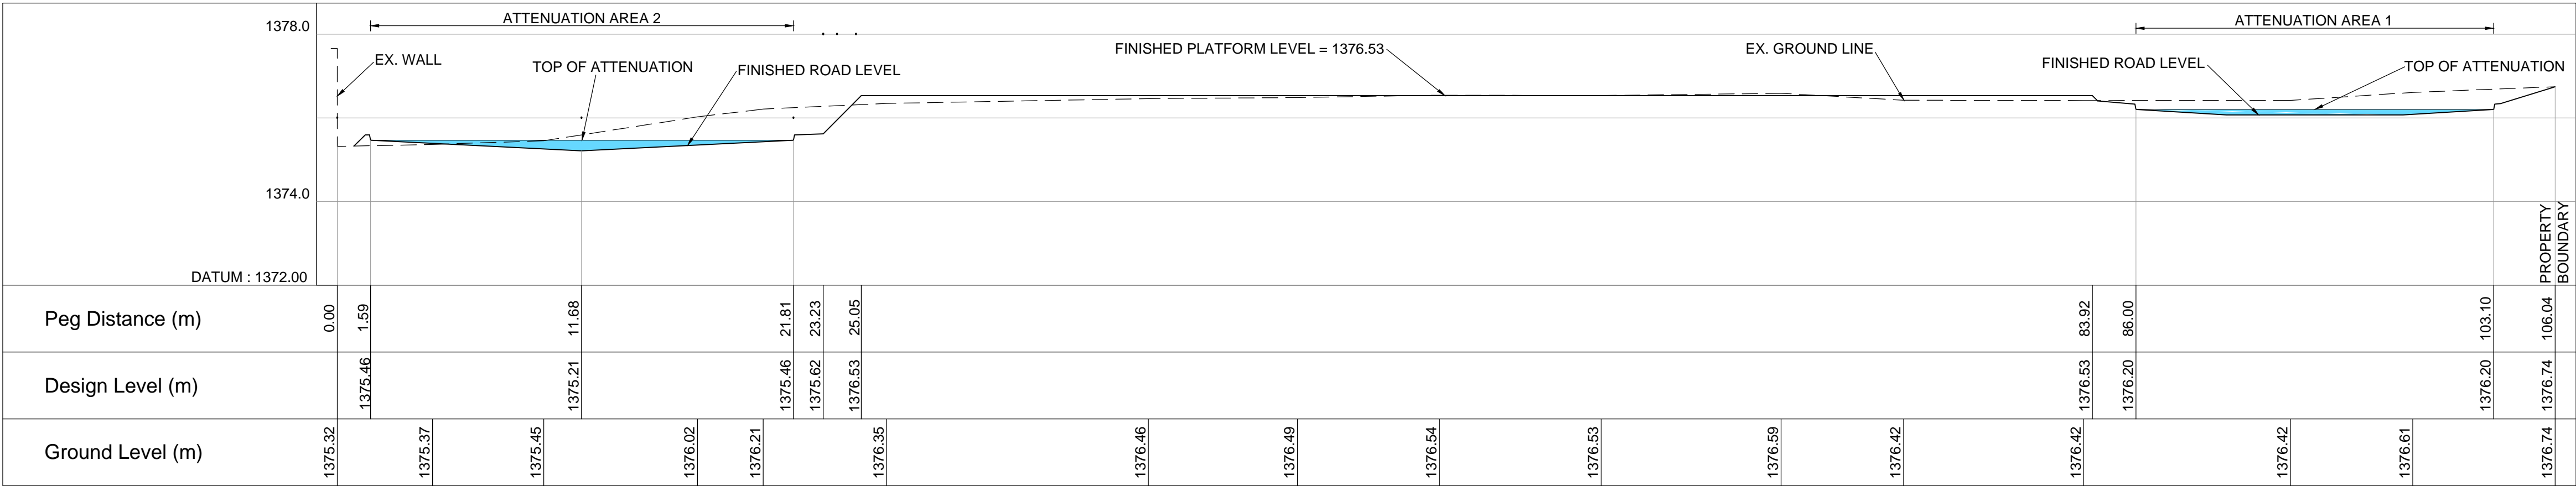


SECTION D-D
SCALE : Vert 1 : 100
Hor 1 : 200

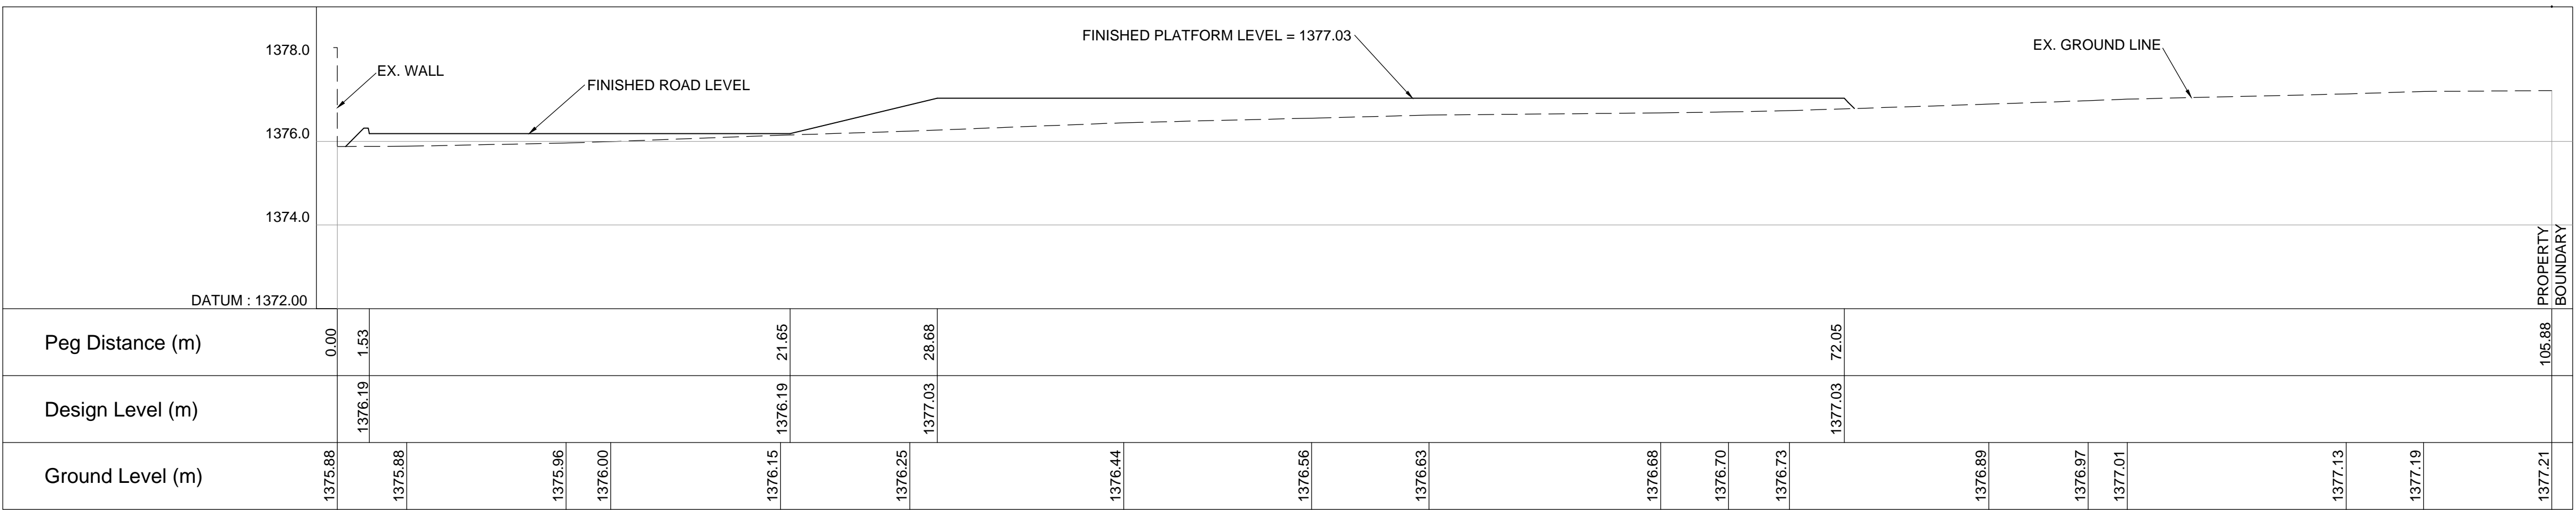

SECTION E-E
SCALE : Vert 1 : 100
Hor 1 : 200

DRAWING REFERENCE

TITLE

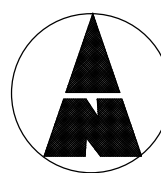


NORTH POINT

NOTES

B	SECTIONS UPDATED AS PER EARTHWORKS LAYOUT	G.L	MAR 24
	SECTIONS UPDATED AS PER EARTHWORKS LAYOUT		
A	SECTIONS UPDATED AS PER EARTHWORKS LAYOUT	G.L	OCT 23
NO.	AMENDMENT	APPROVED	DATE

REVISIONS

CLIENT		
SOUTH AFRICAN POLICE SERVICE		

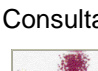Thekwini Geocivils cc T/A		
TGC Engineers Geotechnical & Civil Engineers Waste Disposal Consultants • Project Managers		
		
Suite 6 4 The Crescent Westway Office Park Westville 3611 Telephone 265-1777		P.O. Box 446 PAVILION 3611 Telefax 265-2727 E-mail: tgc@tgcengineers.co.za

PROJECT	
NEW SAPS IKAGENG POLICE STATION: NORTH WEST	

TITLE		
CROSS SECTIONS		
CONSULTING ENGINEER	DESIGNED : G.L	
SIGNATURE:	DRAWN : A.N	
PR. NO.: 20180418	CHECKED :	
DATE: 10/07/2023	SCALE : AS SHOWN	
REFERENCE NO. 51660	DATE: JULY 2023	
CAD FILE: S/.....	ORIGINAL SIZE: A0	
	FIGURE NO. 03	REVISION B

PRELIMINARY DRAWING