



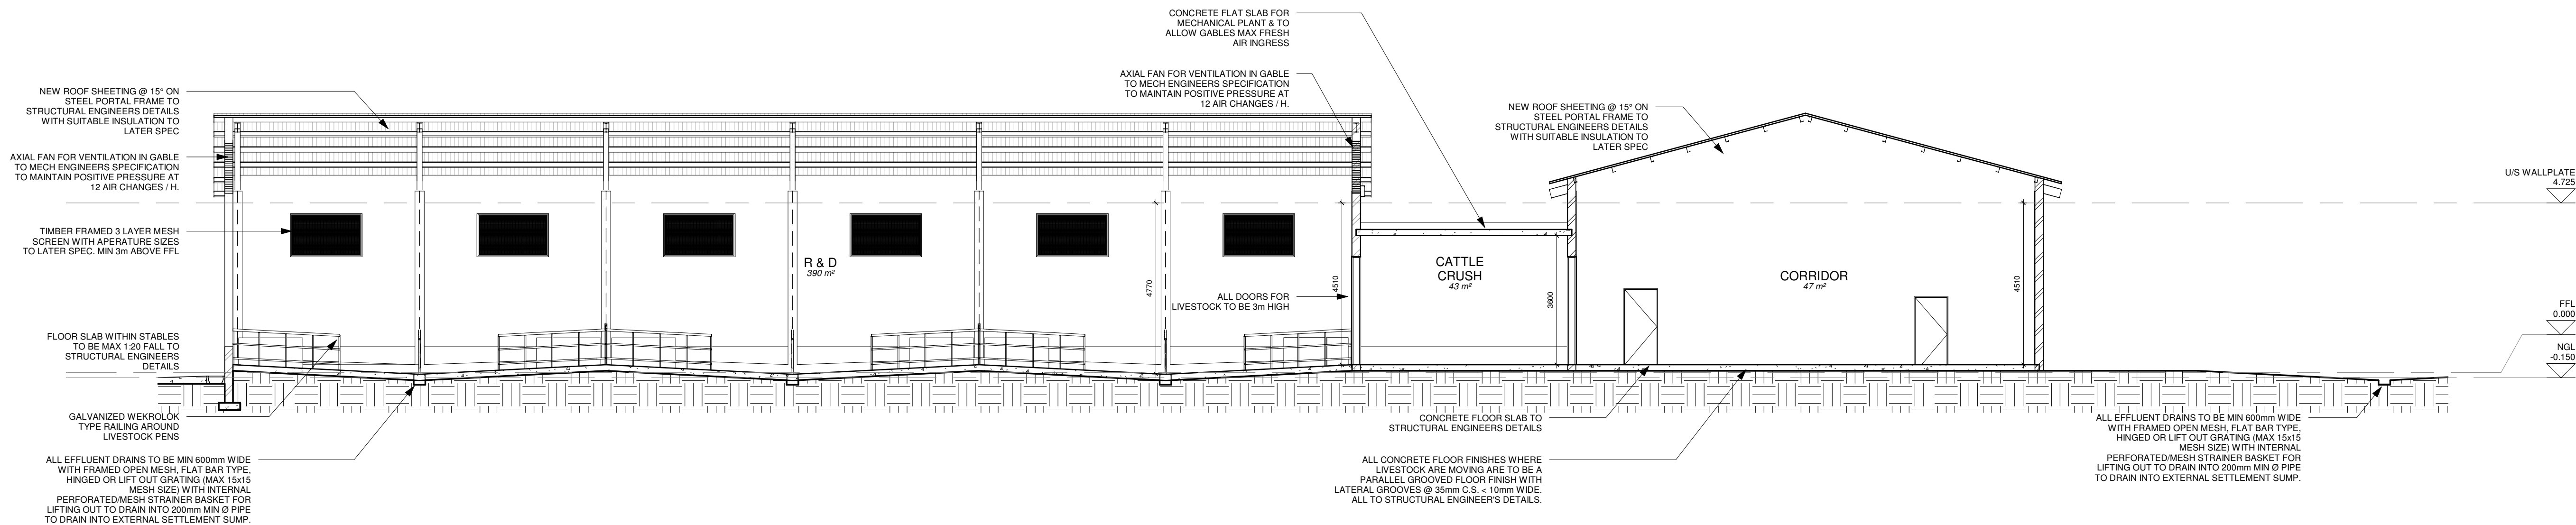

SECTION A-A
1 : 100

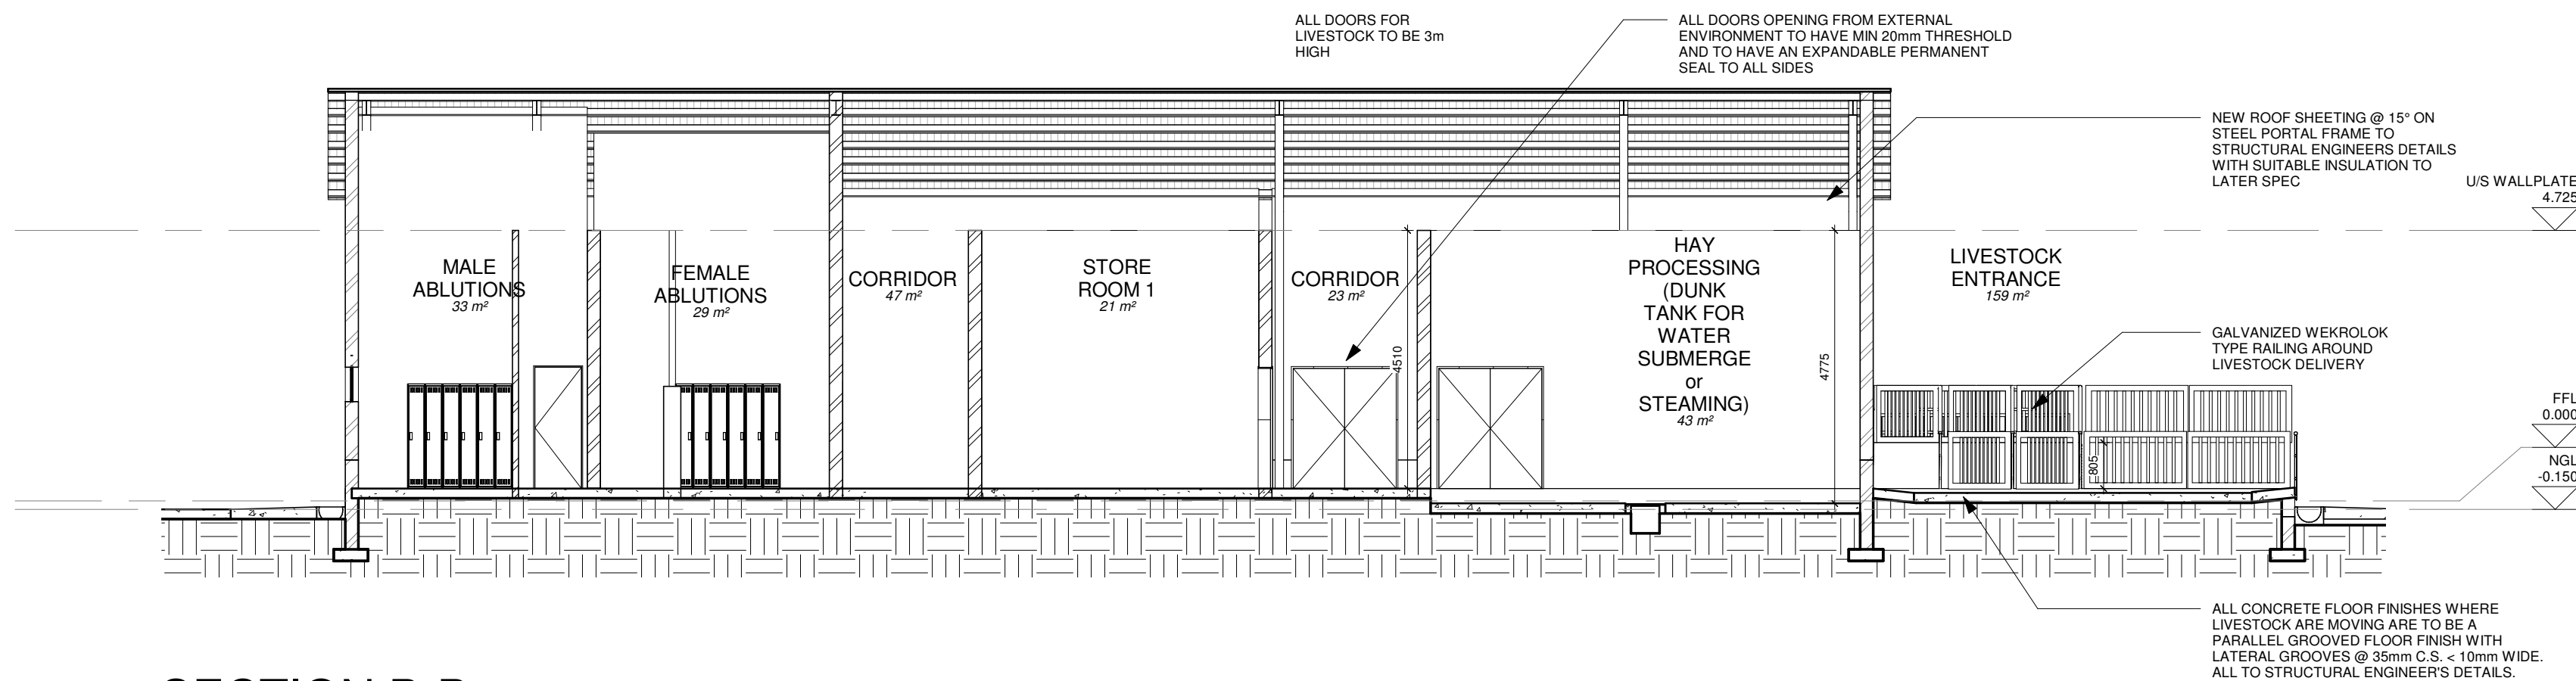

SECTION B-B
1 : 100

NOTE:
1. This drawing may not be scaled. Only figured dimensions and levels may be used.
2. All Dimensions and levels to be checked on site before commencement of work. Refer any discrepancies to the ADA representative immediately.
3. This drawing is to be read in conjunction with all relevant details, and consulting engineers drawings.
4. All work to be carried out in accordance with local authority requirements, National Building Regulations, and relevant S.A.B.S. standards.
5. The design on this drawing is copyright and remains the property of Architectural Design Associates

Client		ONDERSTEPOORT BIOLOGICAL PRODUCTS		PROPOSED NEW VECTOR PROTECTOR FACILITIES		Project		OBP VECTOR PROTECTIVE FACILITIES	
Project Date:		Project No.		Drawing Status		Project Date:		Project No.	
-		21363-01		ISSUED FOR INFORMATION		-		21363-01	
Drawing		SECTION A-A & B-B		Date saved/printed/issued:		Size		Drawn	
2019/10/08 16:26:35		A1		JS		MF		Scale	
Drawing No.		310		Revision No.		1 : 100			
Architectural Design Associates		129 Jan Smuts Avenue, Parkwood, 2193		PO Box 87076, Houghton, 2041		Gauteng, South Africa		Tel: +27 11 880 0600	
Email: ada@ada.co.za		Fax: +27 11 880 0603		Web: www.ada.co.za					