


SCHOOL ENROLMENT						
YEAR	NUMBER OF BOYS LEARNERS	NUMBER OF GIRLS LEARNERS	TOTAL	MALE TEACHERS	FEMALE TEACHERS	TOTAL
2020	298	322	620	2	16	18
2021	315	331	646	2	16	18
2022	339	353	692	2	16	18

SCHOOL INFORMATION	
SCHOOL NAME	MATSIRI MOKGOKONG PRIMARY SCHOOL
EMIS NUMBER	922220576
MUNICIPAL DISTRICT	CAPRICORN SOUTH
SCHOOL LOCATION	LONGITUDE: 30.380267 LATITUDE: -23.81711
TOTAL NUMBER OF LEARNERS ENROLLED 2022	692
TOTAL NUMBER OF EDUCATORS 2022	18

BENCH MARKS			
NAME	Y	X	Z
BM1	-33522.777	2635030.974	1319.148
BM2	-33604.353	2634980.088	1318.410
BM3	-33660.465	2635108.742	1319.955
BM4	-33589.236	2635068.602	1319.818

MATSIRI MOKGOKONG PRIMARY SCHOOL							
BLOCK NUMBER	EXISTING/NEW	STAFF/GR BOYS/GR GIRLS/BOYS/GIRLS	NUMBER OF SEATS	NUMBER OF URINALS	NUMBER OF DISABLED	TOILET TYPE	PROPOSED SCOPE
1	EXISTING	BOYS	4	0	0	ENVIROLOO	RENOVATION
1	EXISTING	BOYS	3	0	0	ENVIROLOO	RENOVATION
3	EXISTING	GIRLS	13	0	0	ENVIROLOO	RENOVATION
1	EXISTING	STAFF, PARAPLEGIC (GIVEN TO GIRLS)	3 (2M, 1F)	0	1	ENVIROLOO	RENOVATION
1	NEW	GRADE R (GR7 + 2D/A)	7	3	2	ENVIROLOO	CONSTRUCTION
1	NEW	STAFF (SD9 + 2D/A)	9 (6F, 3M)	4	2 (1M, 1F)	ENVIROLOO	CONSTRUCTION
1	NEW	BOYS (M1)	1	1	0	ENVIROLOO	CONSTRUCTION

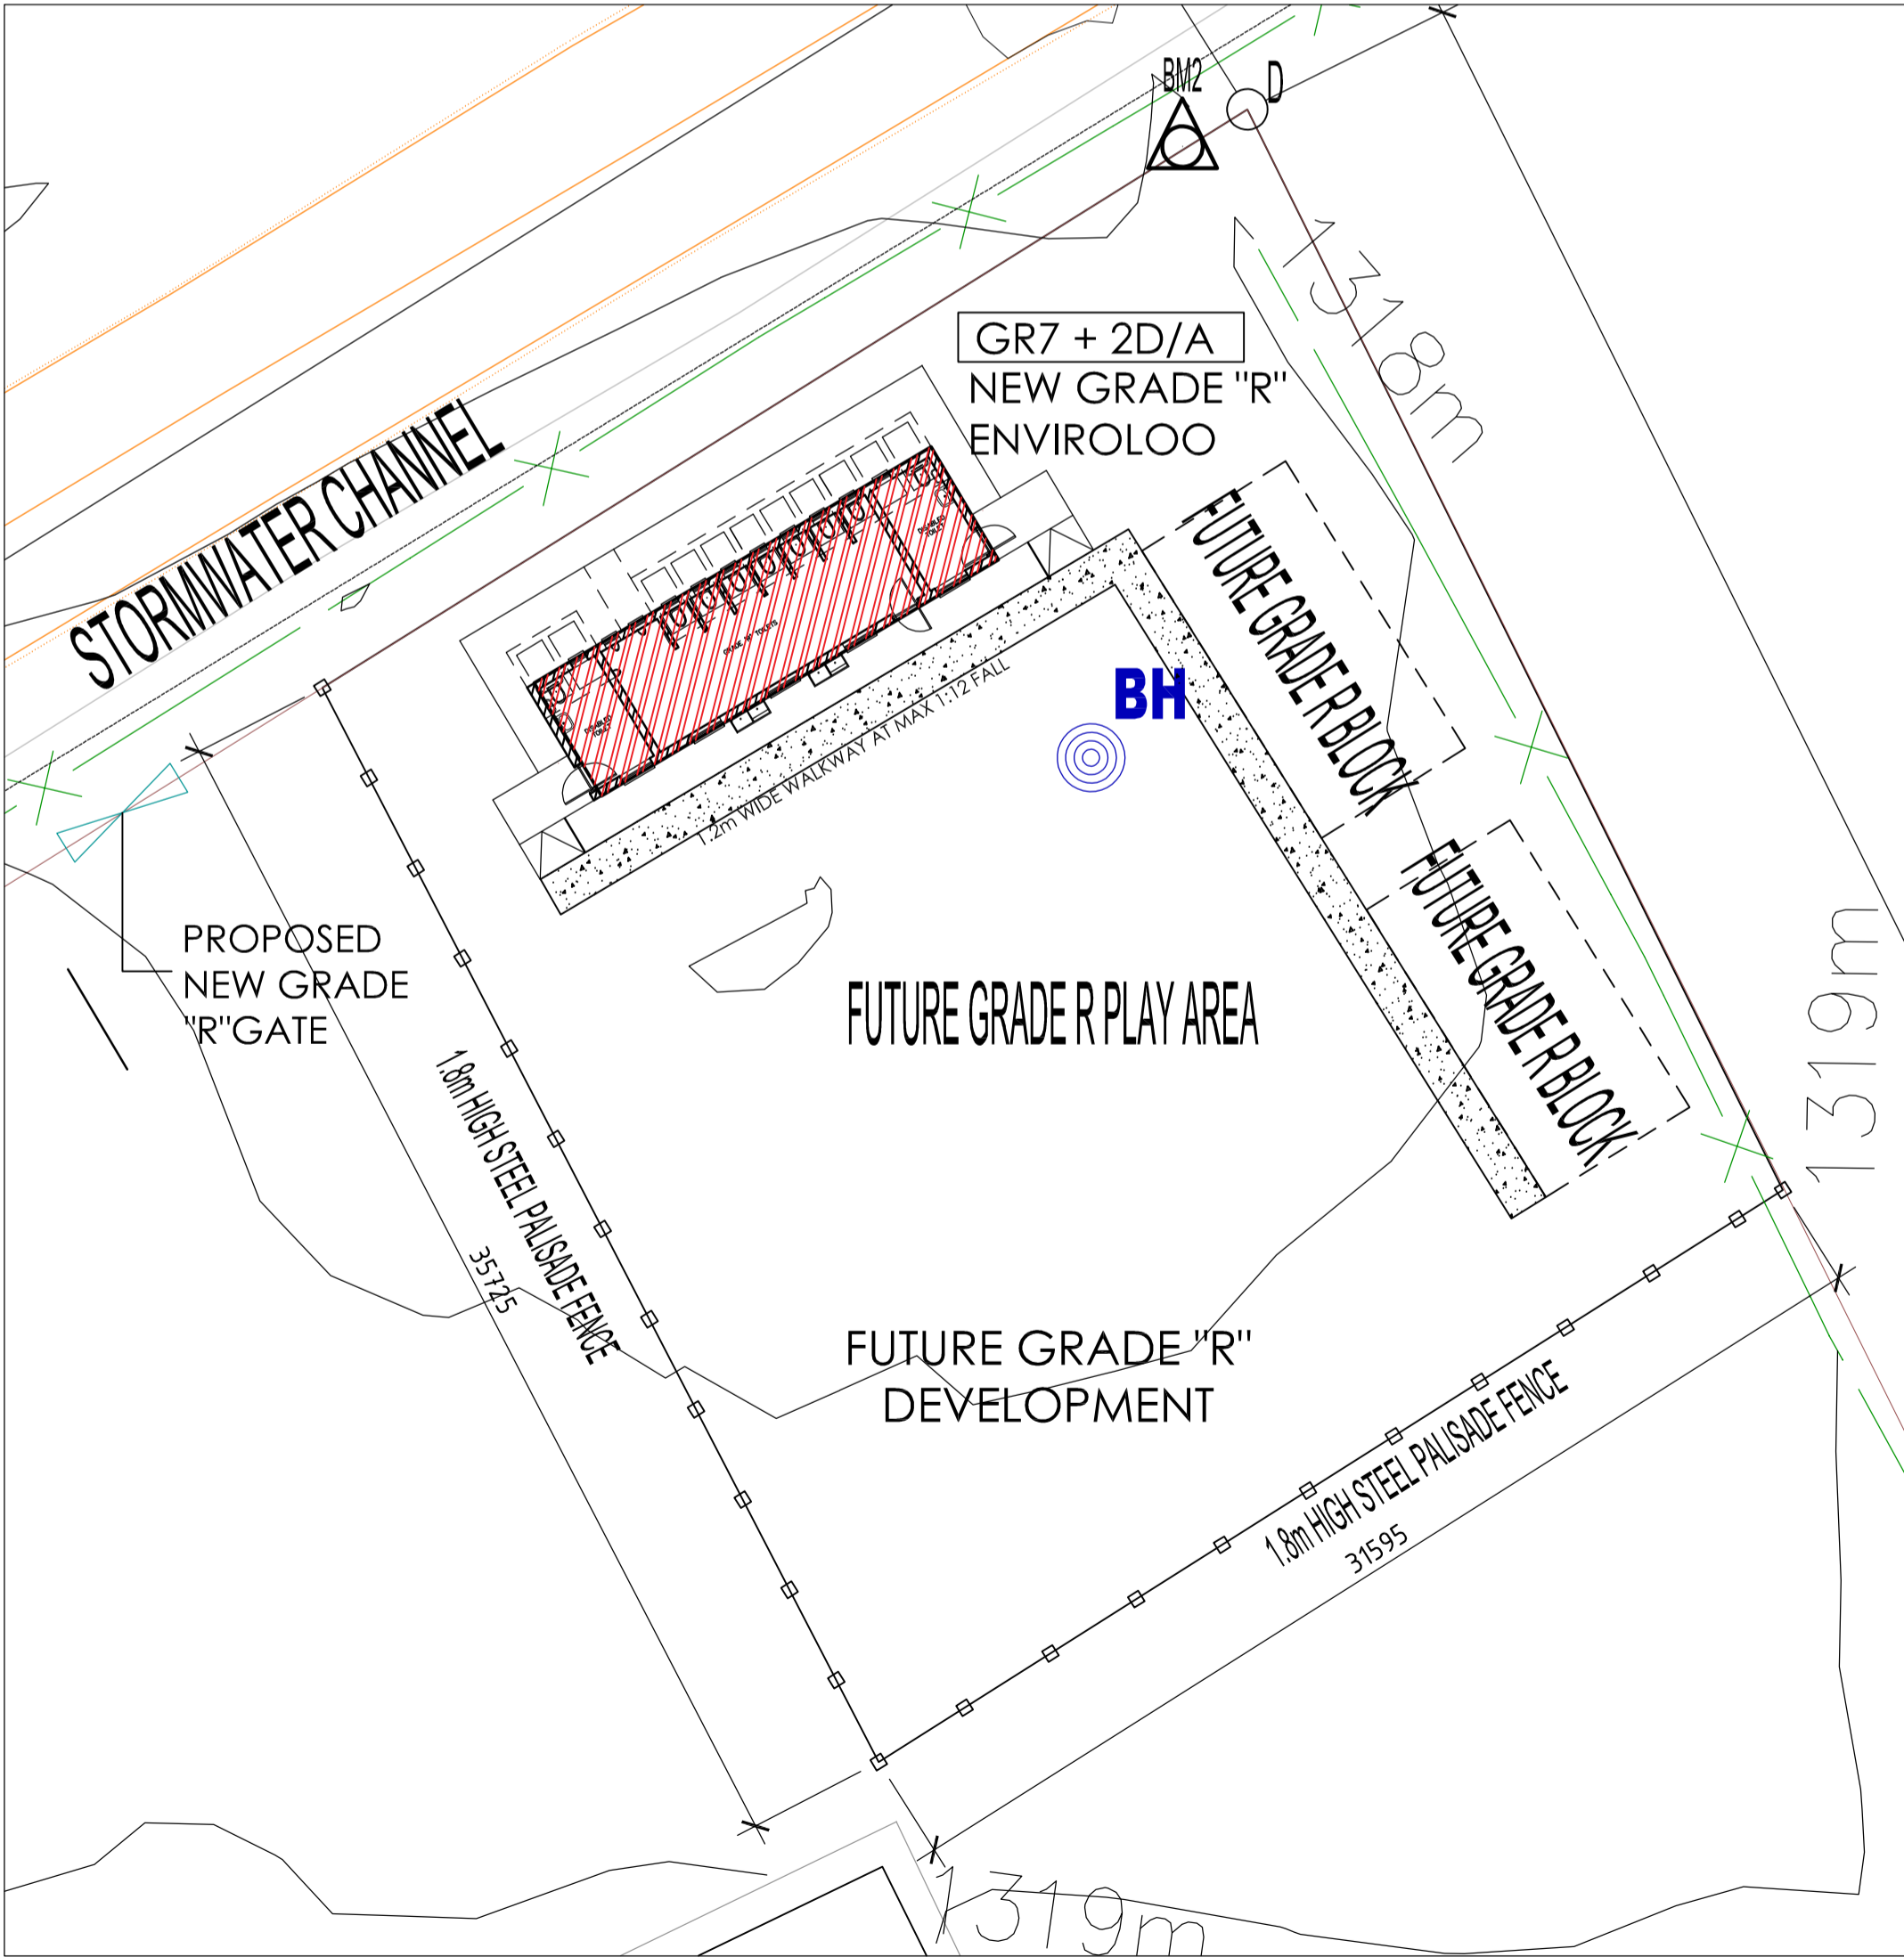

SDP GRADE "R" DEVELOPMENT BLOW-UP LAYOUT
Scale 1:200

LEGEND	
FENCE	---
CADASTRAL	---
POWERLINE	---
TELEPHONE LINE	---
BOREHOLE	BH
BENCH MARK	BM
WATER VALVE CHAMBER	WVC
TAP	T
CABLE MANHOLE	CMH
STAY WIRE	---
ELECTRIC POLE	EP
TELEPHONE POLE	TP
EXISTING ABLUTION BLOCK	---
PROPOSED NEW ABLUTION BLOCK	---



SCHEDULE INDICATING DEMOLITION AREAS	
1 X 12 PIT TOILET SEATS TO BE DEMOLISHED IN THIS SCHOOL	
1 X 23 ENVIROLOO TOILET SEATS TO BE REFURBISHED/RENOVATED	

SDP SITE DEVELOPMENT PLAN
Scale 1:1000



MALIENTZIES No.606-LS

MALIENTZIES No.606-LS

GENERAL NOTES:

- * ALL DIMENSIONS AND LEVELS ARE TO BE VERIFIED ON SITE PRIOR TO COMMENCING SETTING OUT . WORKSHOP DRAWINGS OR CONSTRUCTION .
- * FIGURED DIMENSIONS ONLY TO BE USED .
- * DISCREPANCIES , ERRORS AND OMISSIONS ARE TO BE REPORTED TO ARCHITECTS IMMEDIATELY THEY BECOME EVIDENT .
- * SHOP DRAWINGS TO BE SUBMITTED FOR APPROVAL PRIOR TO MANUFACTURE OR INSTALLATION .
- * COPYRIGHT AND RIGHT OF REPRODUCTION OF THIS DRAWINGS OR ANY POTION THEREOF IS RESERVED MIA ARCHITECTS .

Revisions During Construction

Rev #:	Issue Date:	Revision description:	Sign:
A	103.10.2022	Change in seat numbers	
B	26.10.2022	D/A added on GR7 block	

Revisions Prior to Construction

Rev #:	Issue Date:	Revision description:	Sign:
A	103.10.2022	Change in seat numbers	
B	26.10.2022	D/A added on GR7 block	

Issued for:

Information	Construction
ender - Contract	X
Measurement	Client Approval
Detail Symbols	Municipal Approval

Client:

THE MVULA TRUST
A leading developmental NGO
THE MVULA TRUST LIMPOPO

Client project number: CLUSTER 04

Project Title:

PROPOSED NEW WATER, SANITATION AND FENCING FOR THE MVULA TRUST

Site information:

MATSIRI MOKGOKONG PRIMARY SCHOOL, GA-MOKGOKONG VILLAGE

EMIS NO.: 922220576

Project Architect:

Project Co-ordinator/Manager:

Project Architectural Technician:

Drawing Title:

SITE DEVELOPMENT PLAN

Project number:	Drawing number:	Project Stage:	Drawing Revision:
-	SDP	Constr	B

Scale: AS SHOWN
First issue date: 2022/06/30
Latest issue date: 2022/08/16