

A

B

C

D


E

F


G

H

I

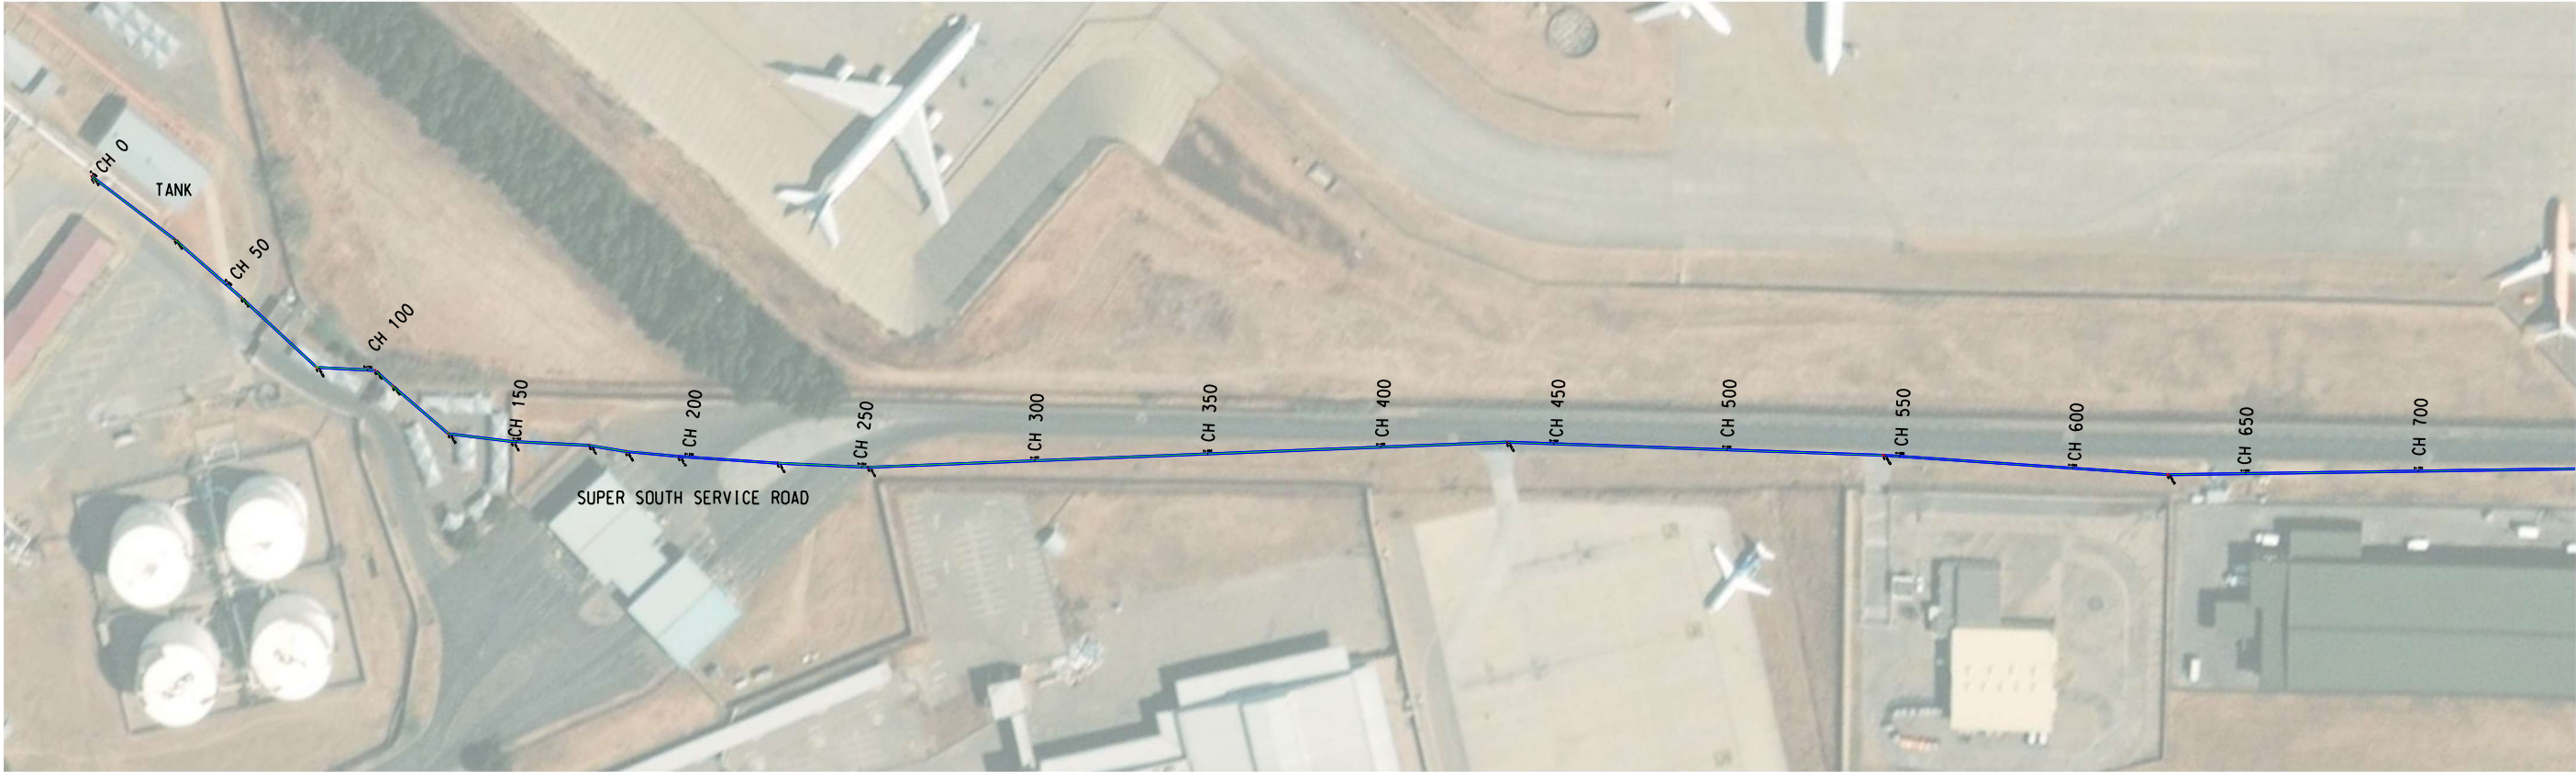

LAYOUT

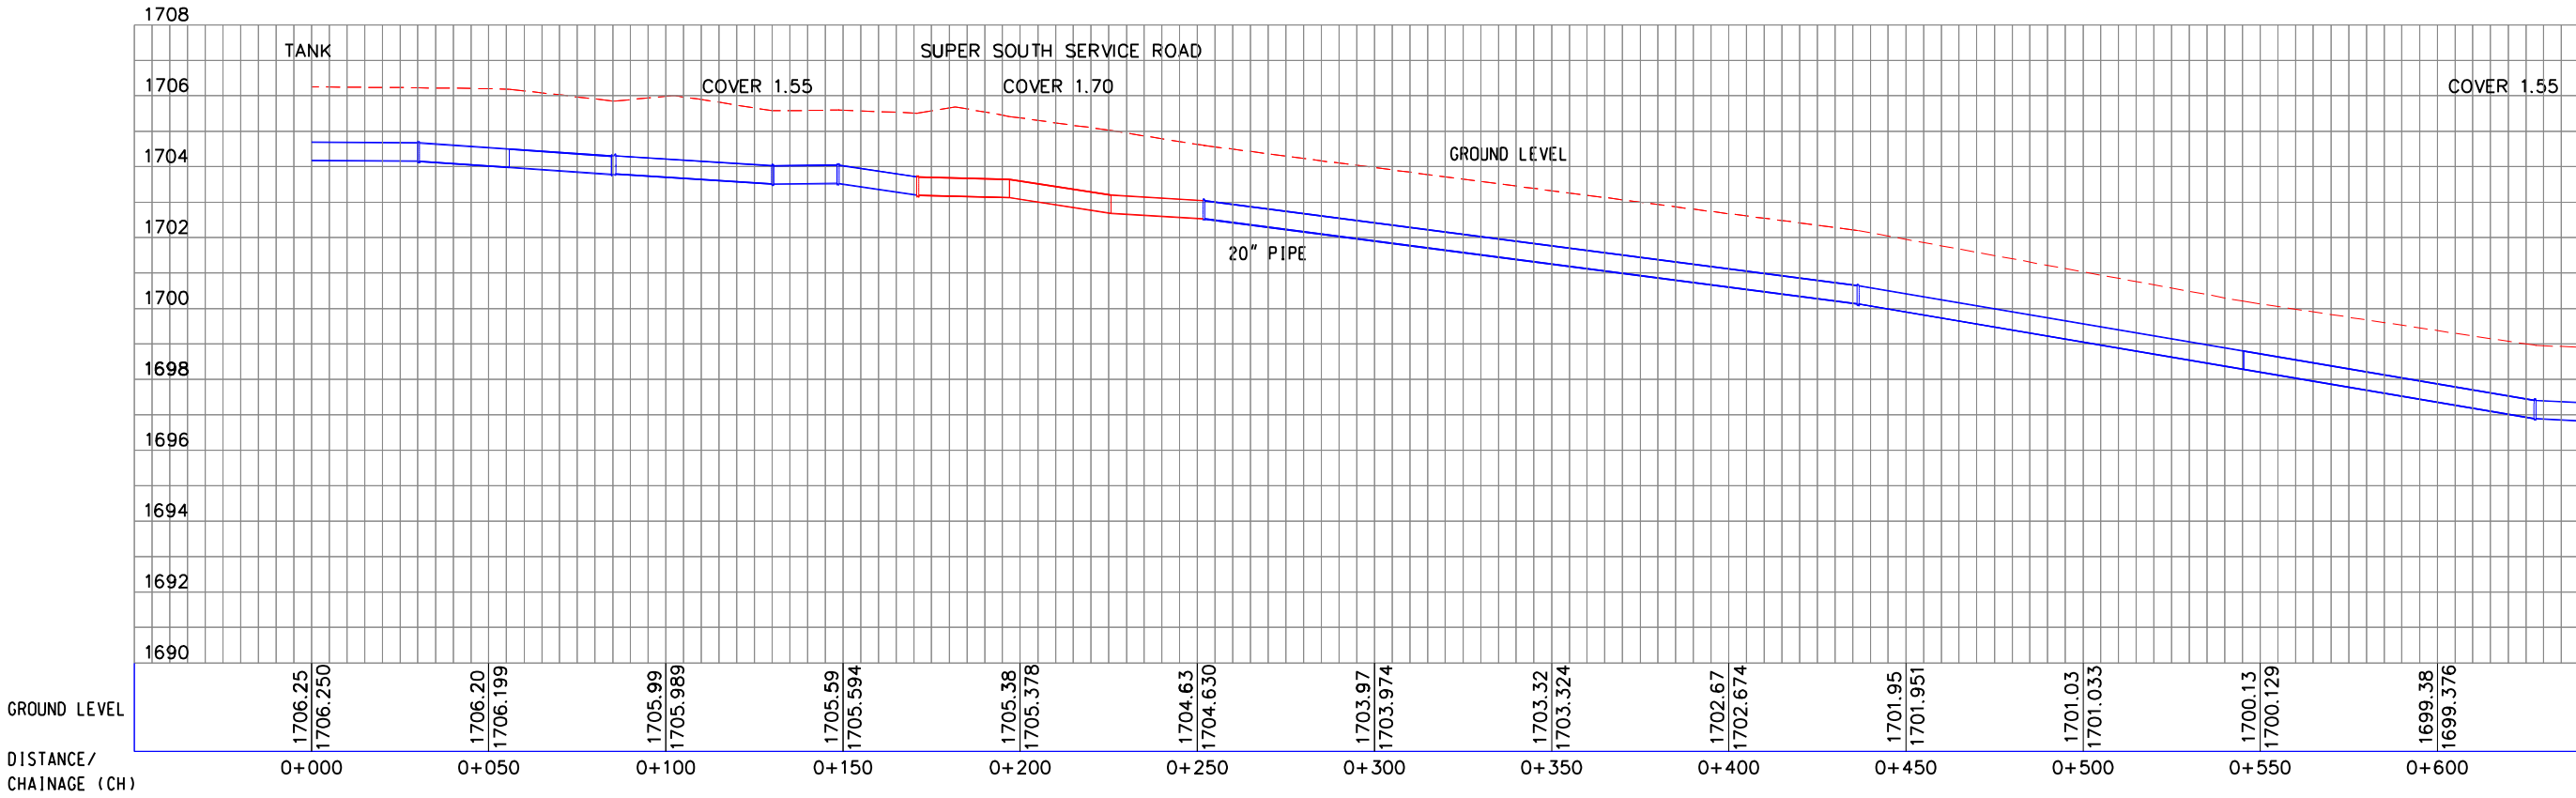

LONG SECTION: CH 0 - 600

SQUAD CHECK				CAD MODEL NO: .DGN										LBE JOB No. L23638									
DISCIPLINE	NAME	PRINT	SIGNATURE	DATE	REFERENCE DRAWINGS			Copyright LBE ©All rights reserved.			CLIENT PROJ No	NAKO LBE		www.nakogroup.com mail.lbe@nakogroup.com		UNIT/SECTION		MEGCHEM - ACSA 20 INCH FUEL FEEDER LINE REPLACEMENT LAYOUT & LONG SECTION CH 0 - 600		SHEET No.	REV. No.		
					CLIENT DRAWING NUMBER	LBE DRAWING NUMBER	DESCRIPTION	No.	REVISION DESCRIPTION	DRAWN	CHECKED	APPROVED	ENGINEER	DATE	DRAWN	P. SMITH	DATE					2025/01/29	AREA
								OA	FOR INFORMATION ONLY (NAKO LBE-L23638)	PS	RN		ET	2025/01/29	CHECKED	R. NEL	DATE					2025/01/29	
															REVIEWED		DATE						
															ENGINEER	E. TROMP	DATE	2025/01/29	LBE DWG No.	L23638-SK-0500-002			
PLEASE CHECK AND RETURN AS SOON AS POSSIBLE															APPROVED		DATE						
										DIMENSIONS IN mm UNLESS OTHERWISE STATED					SCALE:		DWG. SIZE	A1	CLIENT DWG No.		002	OA	