
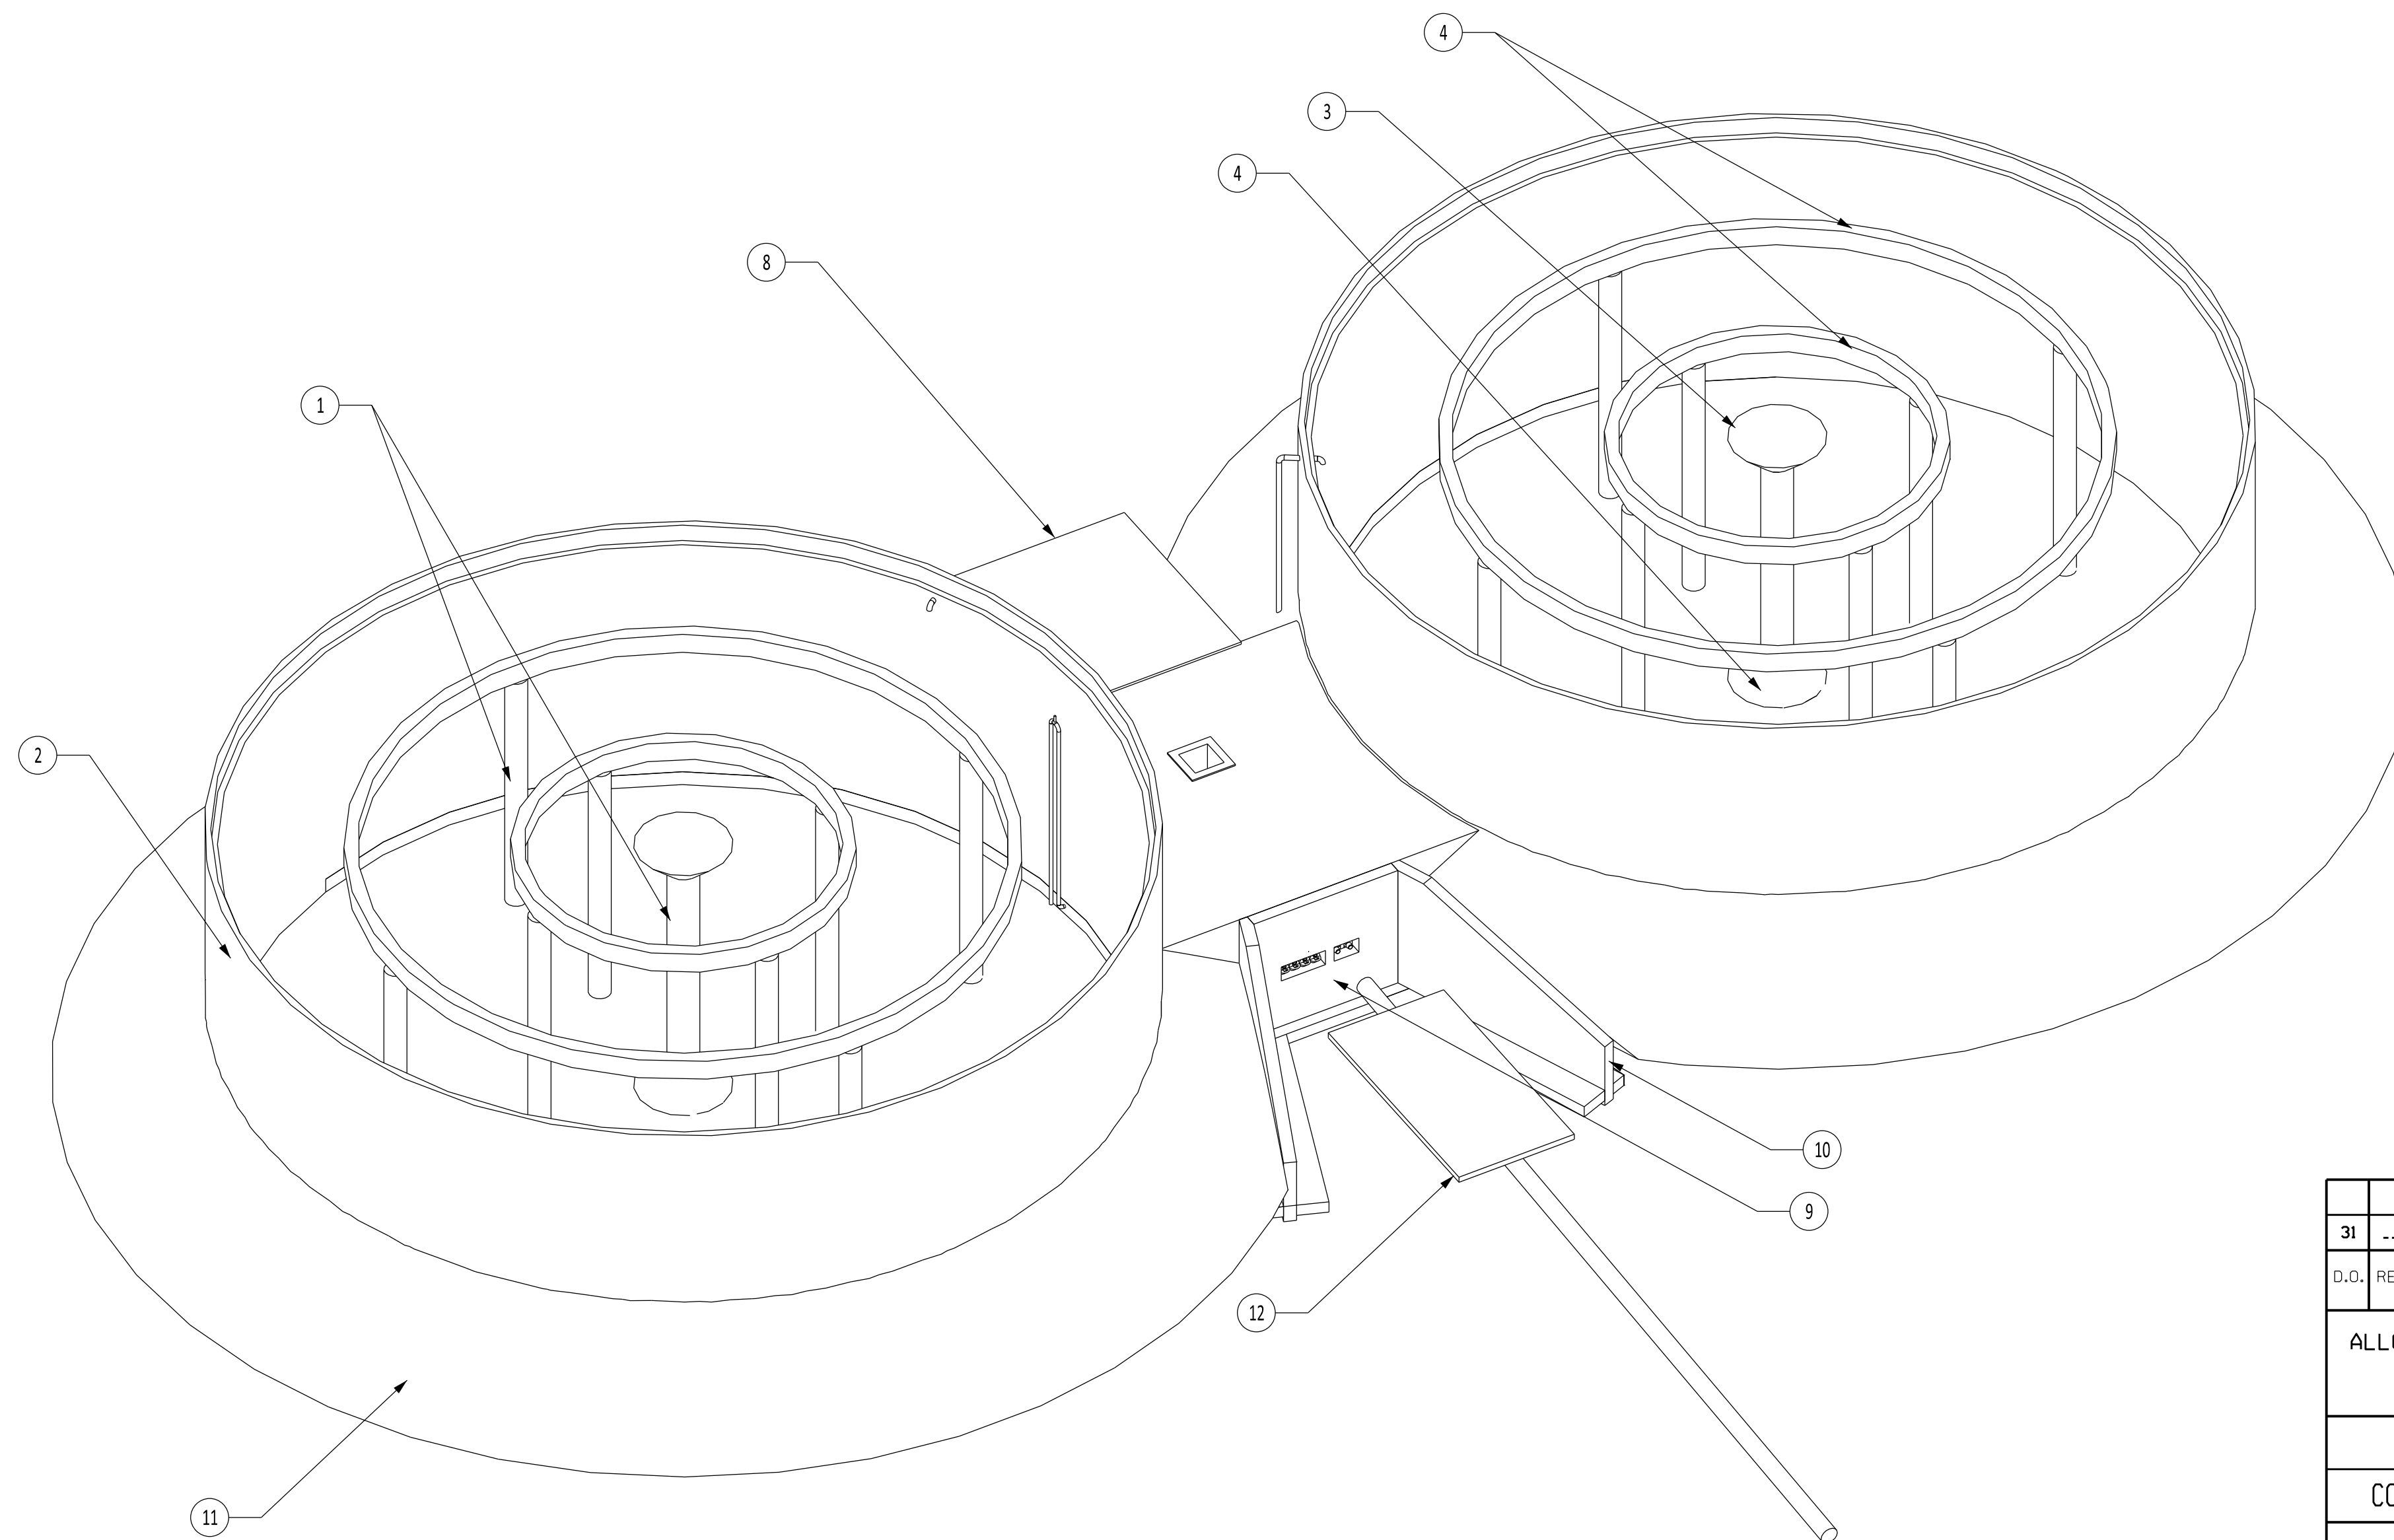
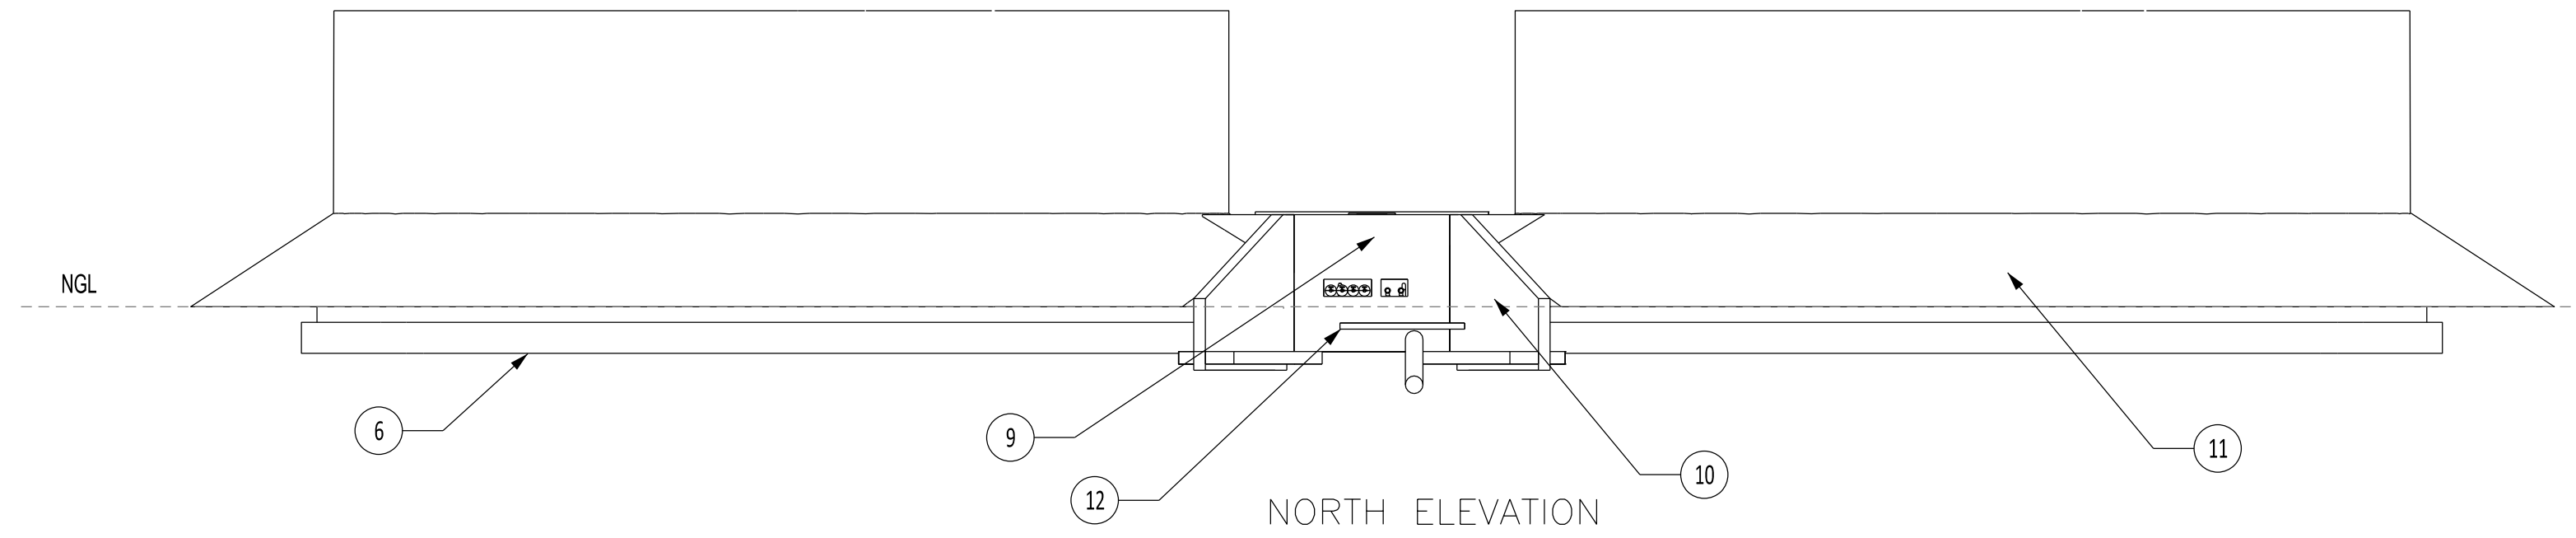


CONCEPT DESIGN OF THE HARDEDDED WATER STORAGE TANKS

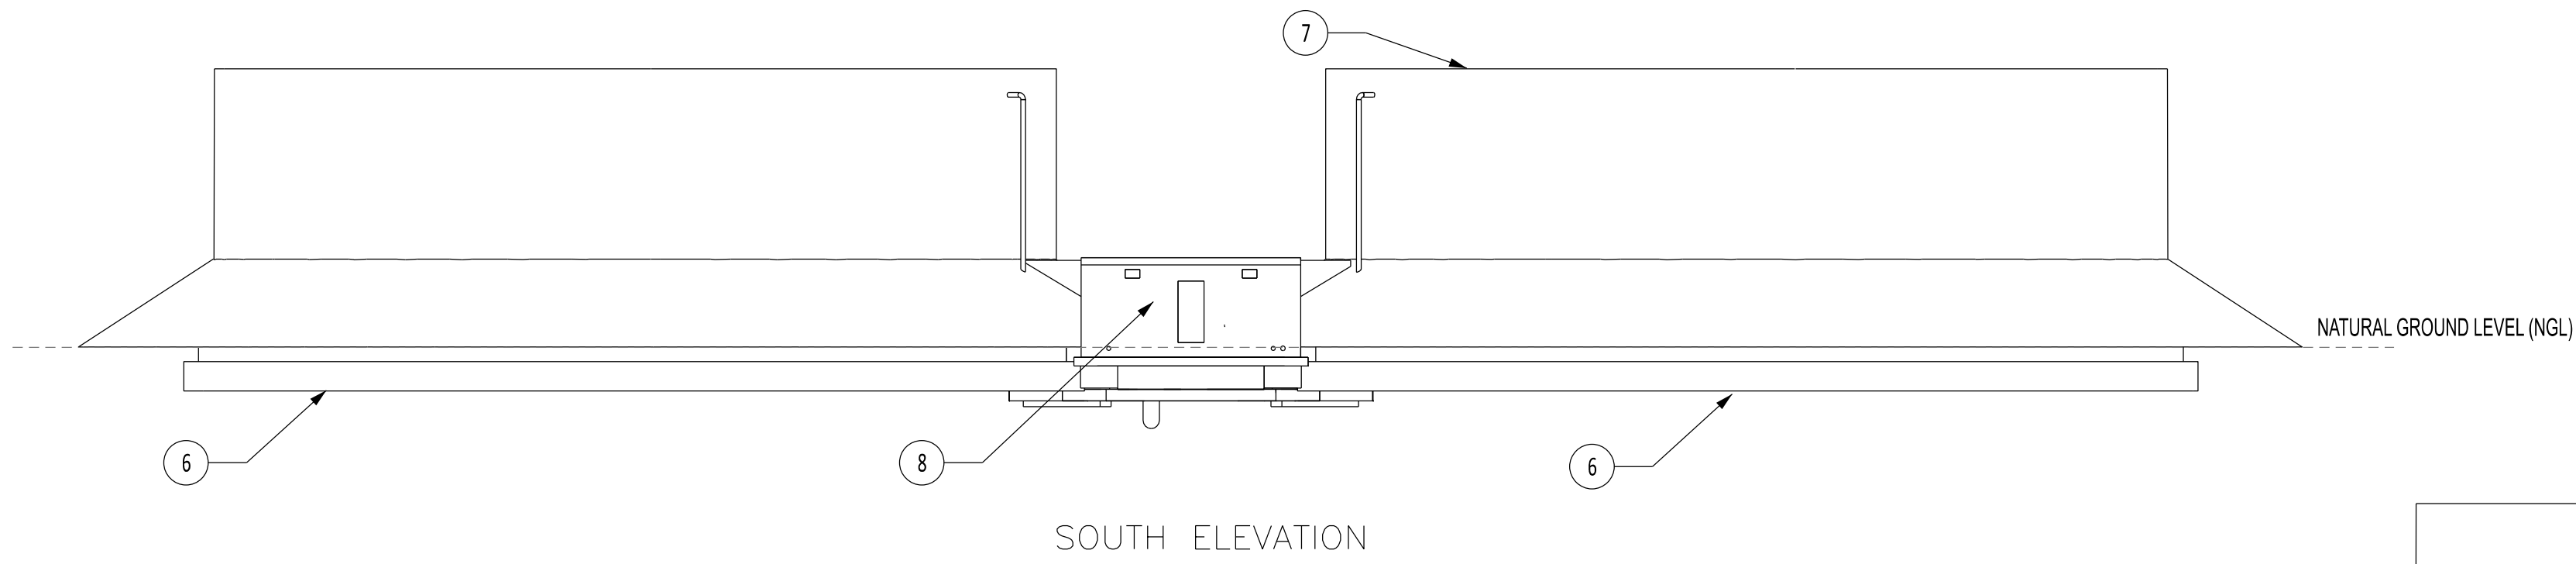

ISOMETRIC VIEW
NOTE: ROOF NOT SHOWN

Item	Qty	Description
1	18	INTERNAL COLUMNS
2	2	TANK WALL
3	2	COLUMN HEAD
4	2	COLUMN FOOT
5	4	RING BEAM
6	2	TANK BASE SLAB / FOUNDATION
7	2	PARAPIT WALL
8	1	WATER CONDITIONING ROOM
9	1	VALVE ROOM
10	2	WINGWALL
11	1	SOIL EMBANKMENT
12	1	CONCRETE SLAB

31	--	-----			---	---	---	
D.O.	REV	DATE	** REVISION **		REV BY	CHKD BY	AUTH BY	REFERENCE DRAWINGS
			INDEX REFERENCE :					
ALLOCATION CENTRE 31.46					KOEBERG NUCLEAR POWER STATION			
CONTRACTOR			MICRO 0914E011007-01 HARDENED WATER RESERVOIR (MOD 12008) SITE ARRANGEMENT					
CONTRACTOR NO								
CHKD								
DWG	---	---						
SCALE			APPROVED			DOC NO XX KBA 12 XXX		SHEET 3 OF 8
N.T.S.								1
THIS DRAWING CONTAINS COPYRIGHT INFORMATION WHICH MAY NOT BE DISCLOSED WITHOUT WRITTEN CONSENT OF THE COPYRIGHT HOLDER								