
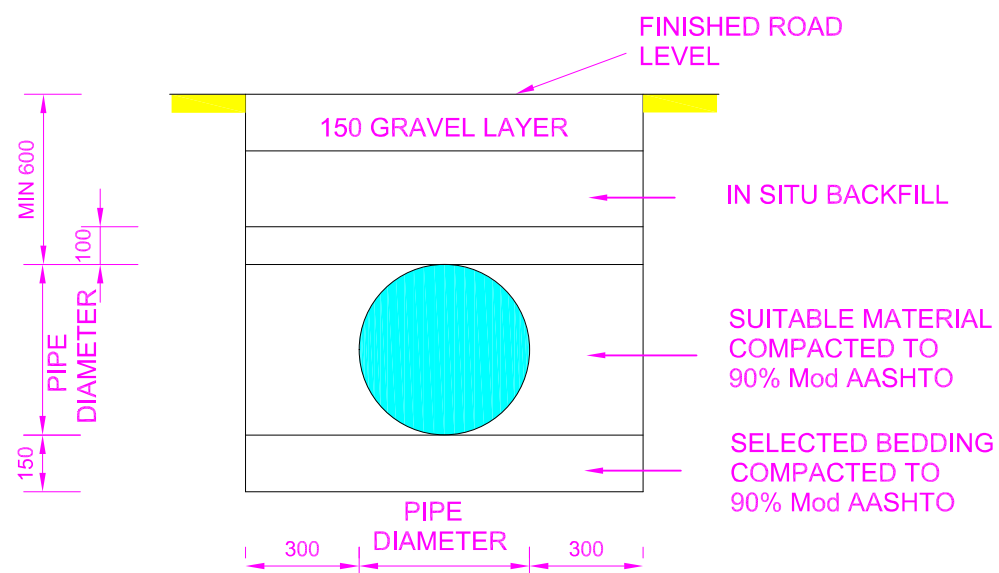


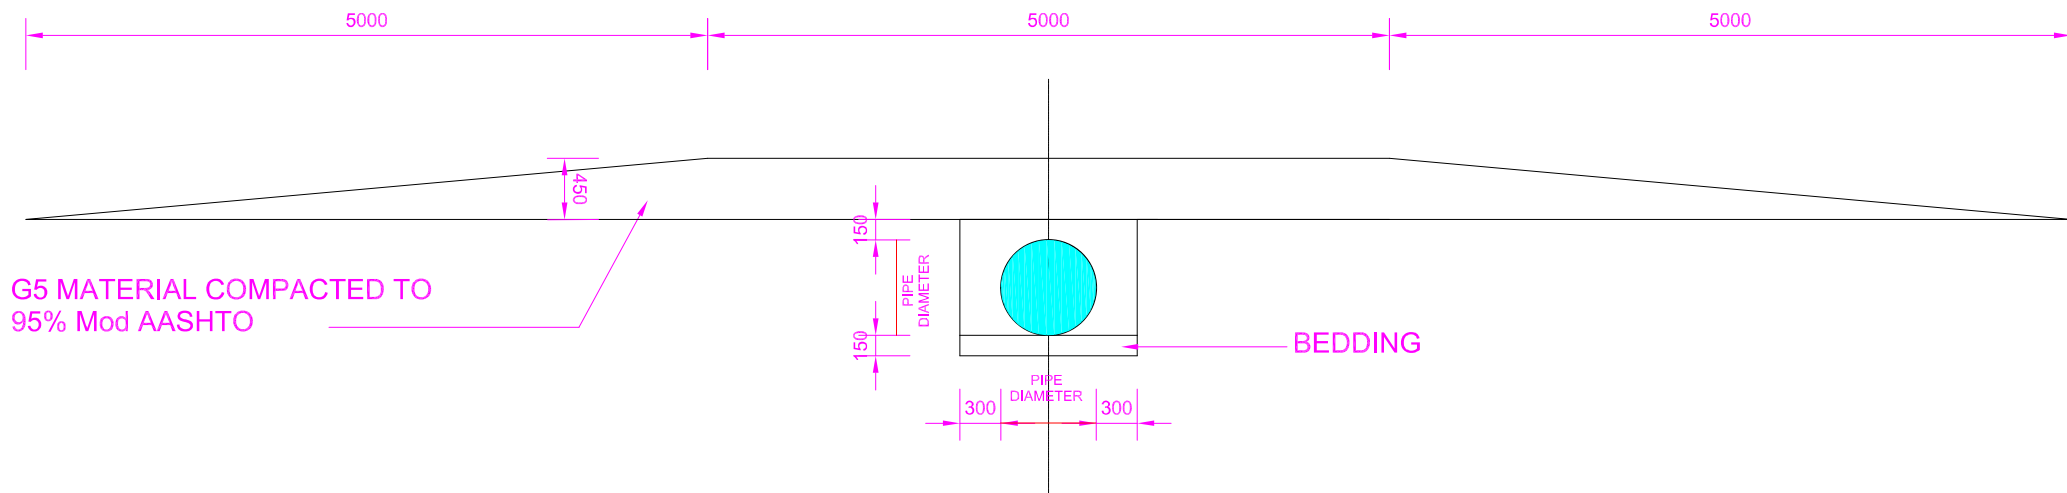

STORMWATER CROSSING SECTION FOR SHALLOW PIPES
SCALE 1:50

STORMWATER CROSSING SECTION
SCALE 1:20

CLEINT AND ENGINEERS  UMZIMVUBU MUNICIPALITY Private Bag 5090 Mount Frere 2551553		PROJECT		DESCRIPTION: TYPICAL GRAVEL ROAD STORMWATER PIPE BACKFILLING-HARD ROCK SITUATION	
DESIGNED		DRAWN		APPROVED:	
PROJECT No		DRG No		REVISION	REVISION DATE