



P1001-EB1L-CIV-0001 - River Crossings

Document Register Rev a
Date of Issue: 2022/11/04

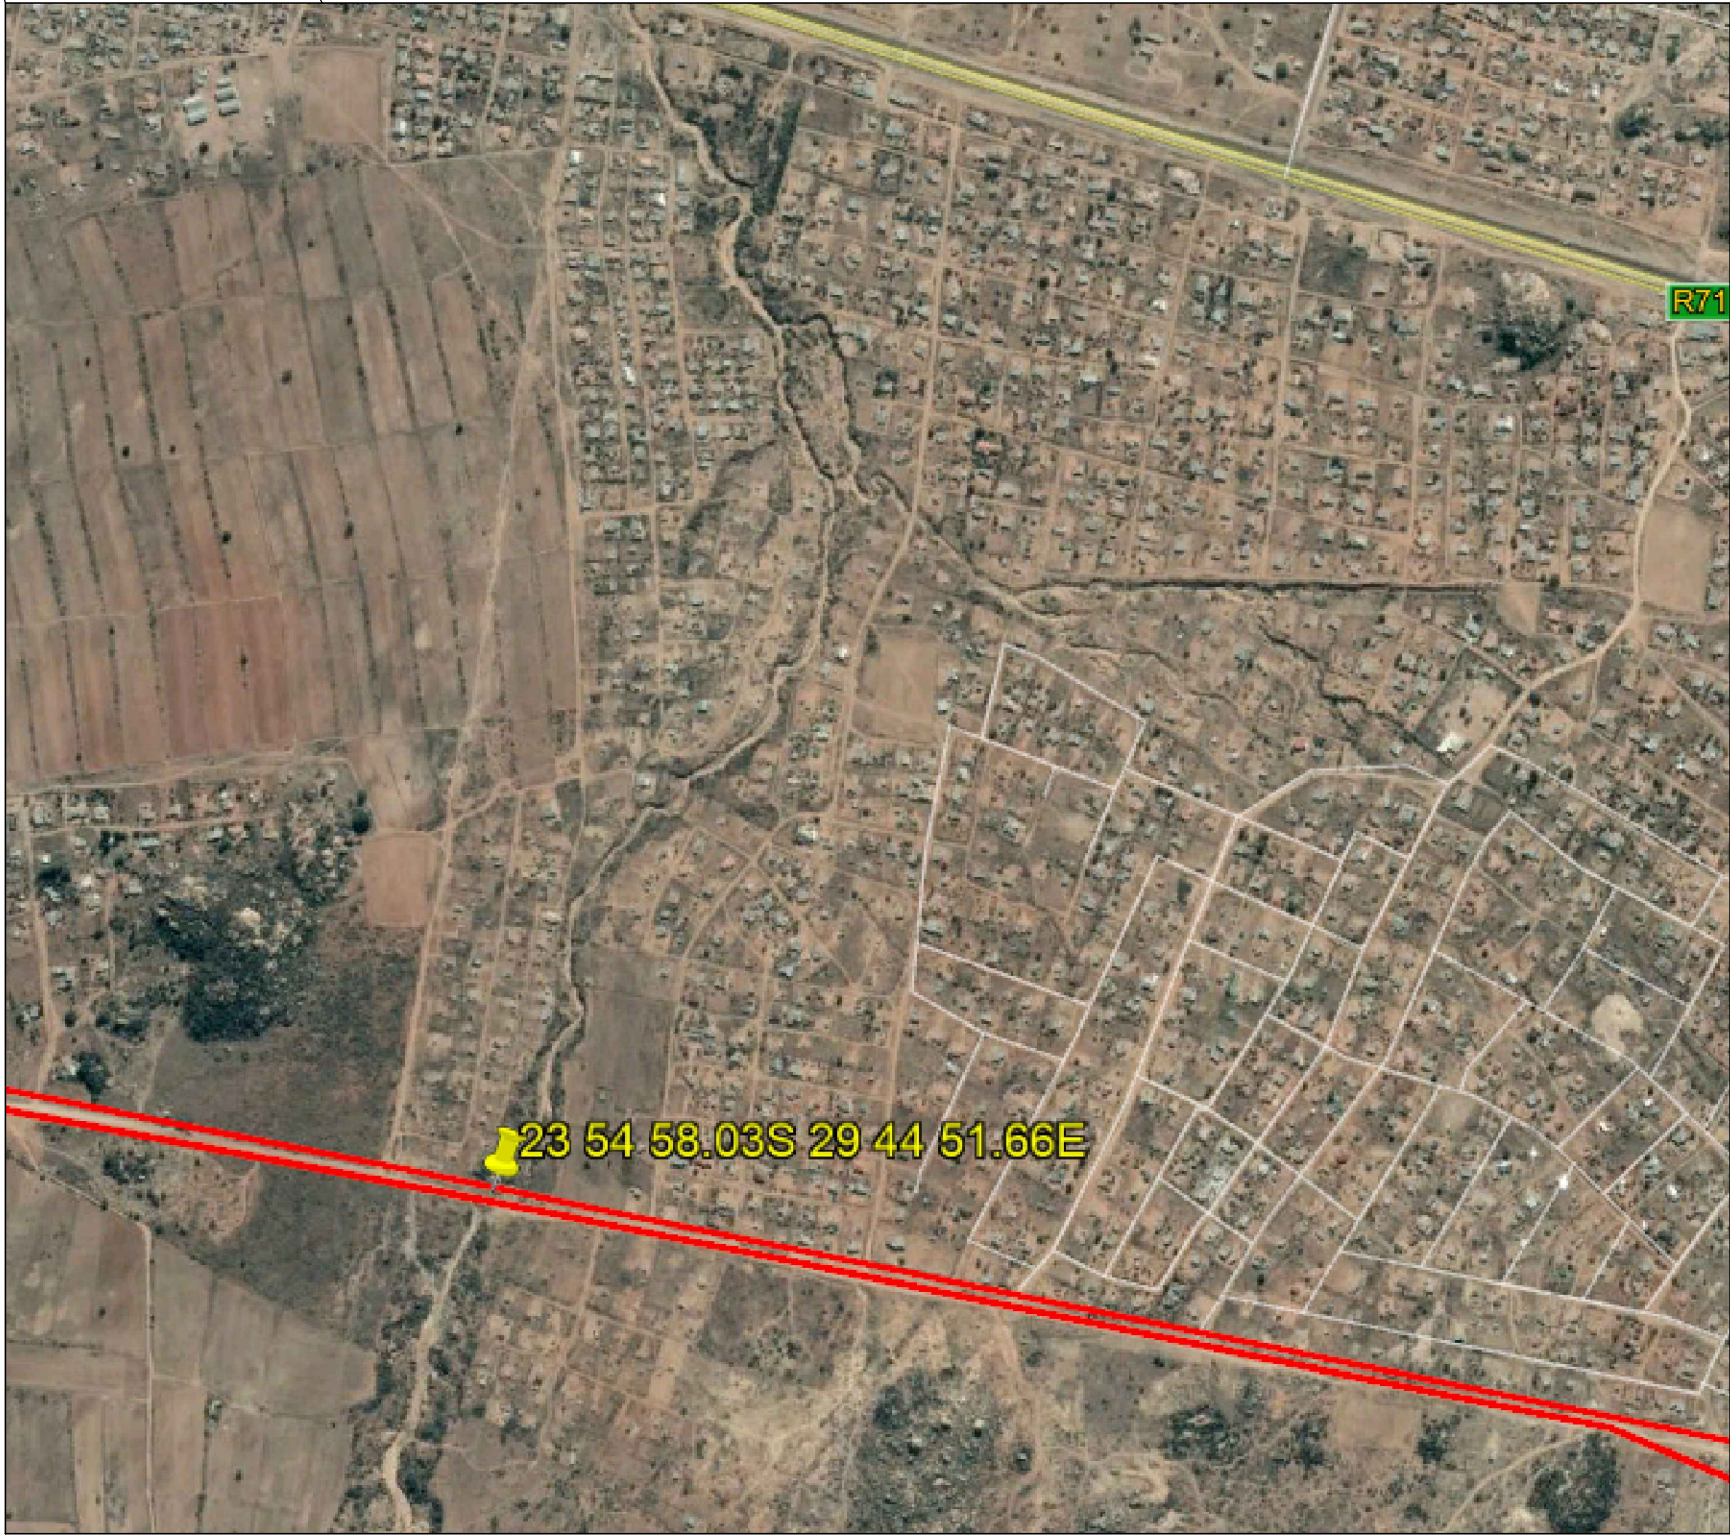

Drawing Number	Issued for	Description	Design Stage	Rev a	Rev b	Rev c	Rev d
P1001-EB1L-CIV-0001	Tender	List of Drawings	Tender	2022/11/04			
P1001-EB1L-CIV-1000	Tender	River Crossings Rehabilitation Locality Plan	Tender	2022/11/04			
Water Layouts	1000						
P1001-EB1L-CIV-1001	Tender	Pipeline Replacement and Rehabilitation at Thakgalang River crossing Layout and Longitudinal Section	Tender	2022/11/04			
P1001-EB1L-CIV-1002	Tender	Pipeline Replacement and Rehabilitation at Megoring River crossing Layout and Longitudinal Section	Tender	2022/11/04			
Water Details	1300						
P1001-EB1L-CIV-1301	Tender	Typical Bypass Detail	Tender	2022/11/04			
P1001-EB1L-CIV-1302	Tender	Single Pipe Bedding and Concrete Encasement Details	Tender	2022/11/04			
P1001-EB1L-CIV-1303	Tender	Air Valve Chamber Detail	Tender	2022/11/04			
P1001-EB1L-CIV-1304	Tender	Scour Valve Chamber Detail	Tender	2022/11/04			
Structural Details	3200						
P1001-EB1L-CIV-3201	Tender	Air Valve Chamber Structural Detail	Tender	2022/11/04			
P1001-EB1L-CIV-3202	Tender	Scour Valve Chamber Structural Detail	Tender	2022/11/04			
P1001-EB1L-CIV-3203	Tender	Structural Details for Catladders and Valve Supports	Tender	2022/11/04			

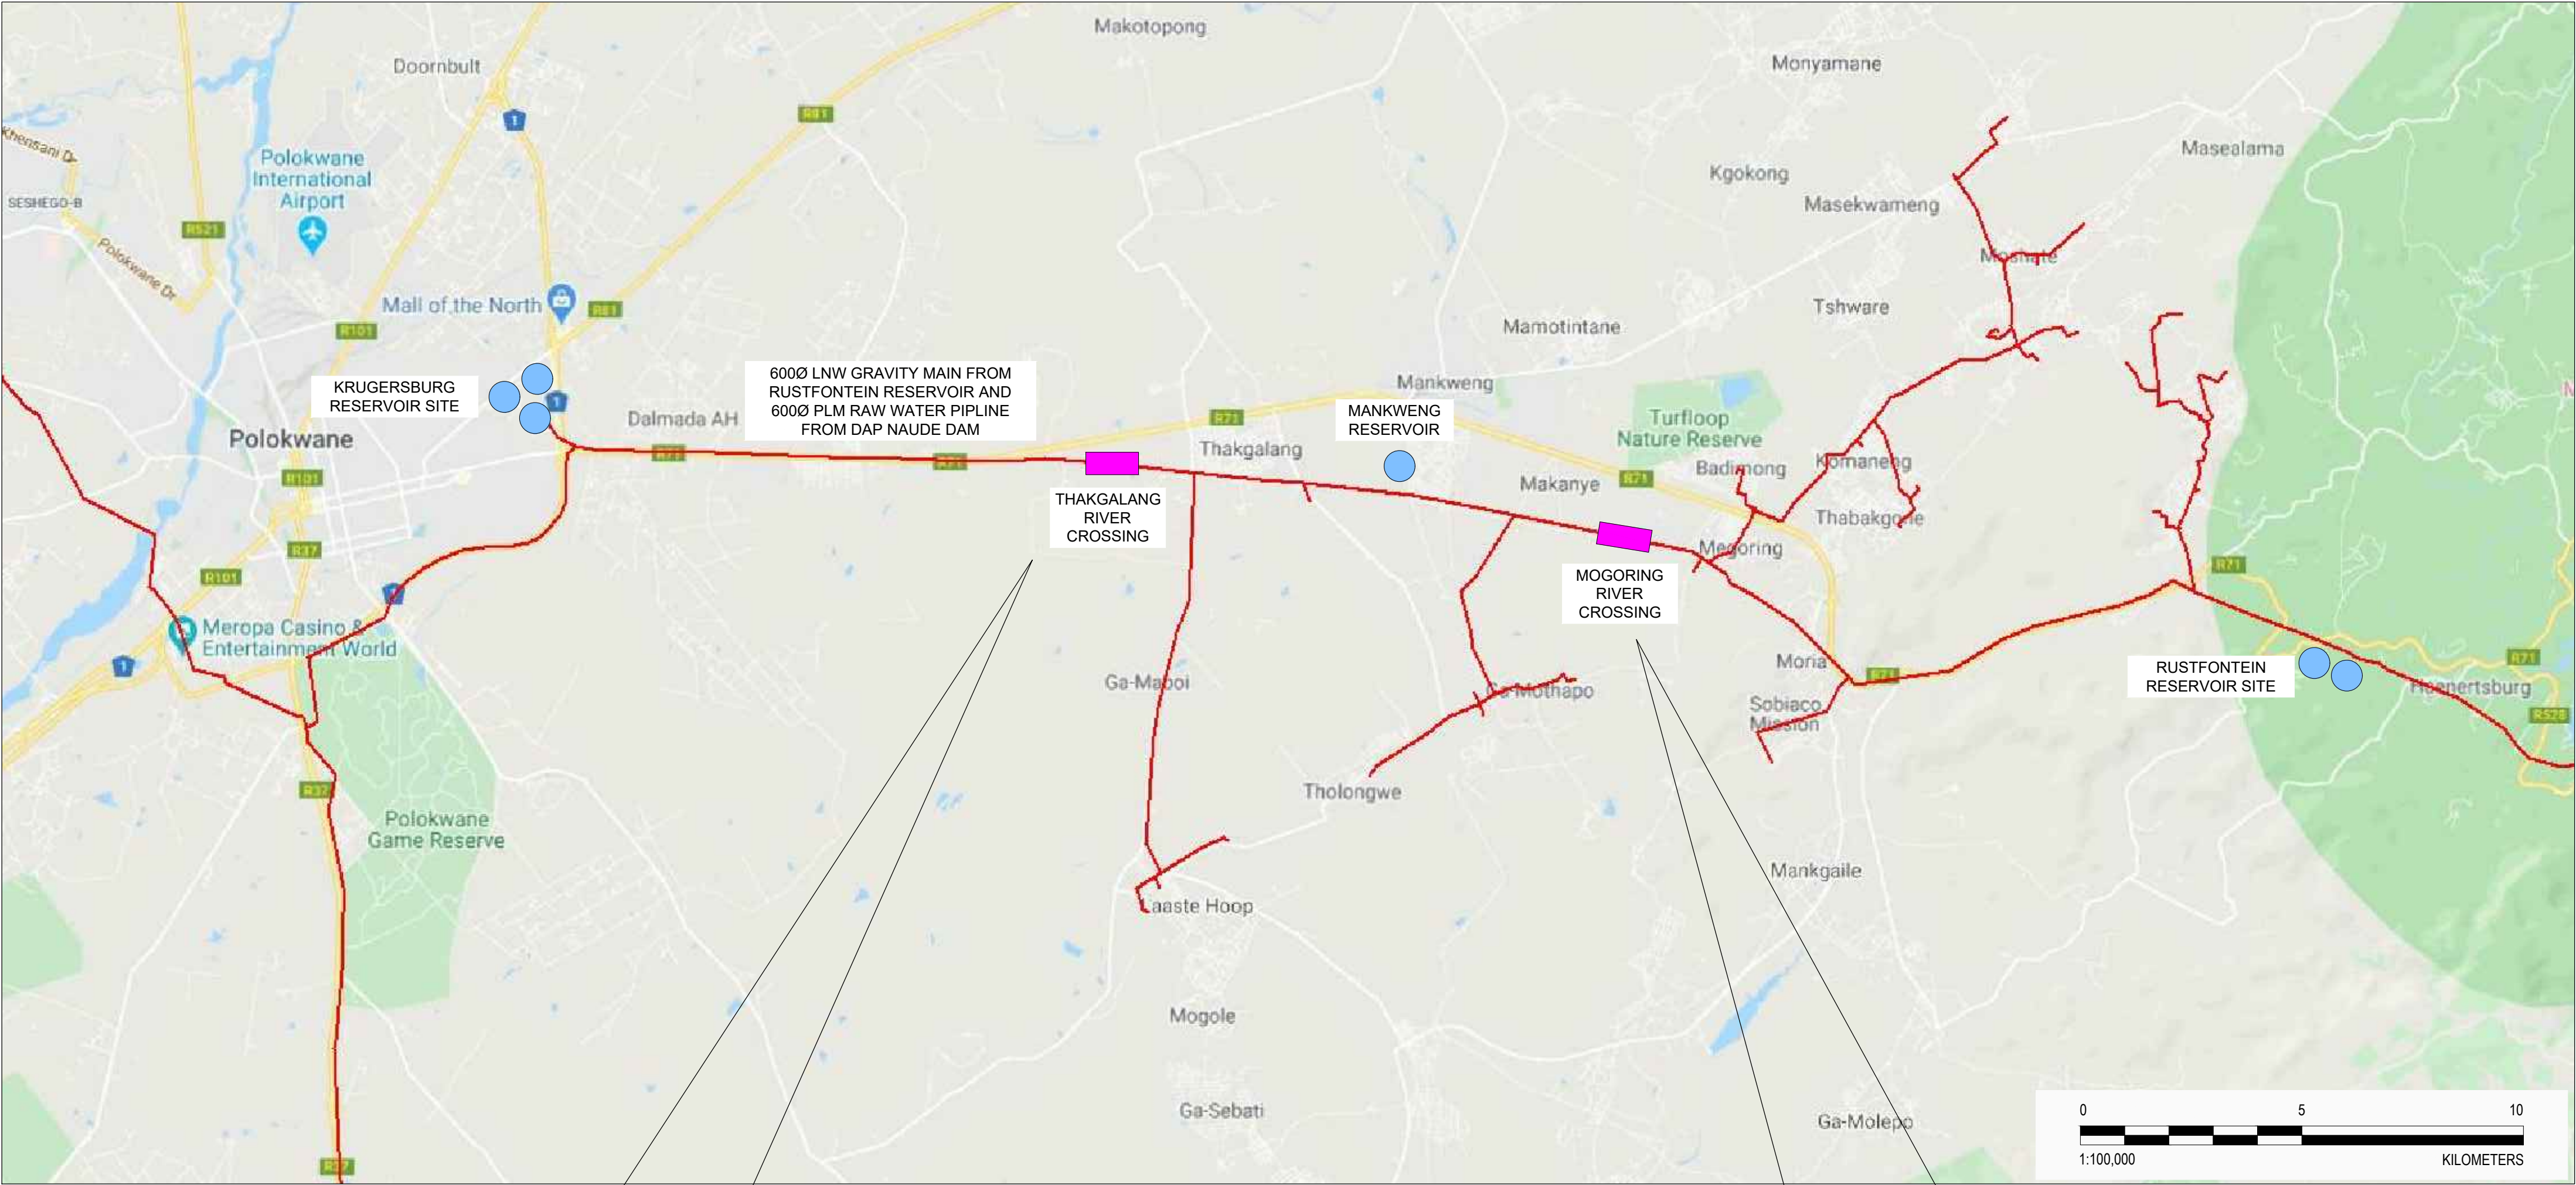

CLIENT:



1 Landros Mare Street
Polokwane Central
Tel: (015) 295 1800
Email: info@lepellet.co.za
Website: www.lepelletwater.com

CONSULTANT:



Sigodi Marah Martin
16 Blue Jay Street
Rooihuiskraal
Centurion
0157
Tel: 27 (0)12 945 9009
Email: info@sigodimarah.co.za

PROFESSIONAL ENGINEER:
R. OSTROWSKI

PROF. Reg.No:
930381

DATE:
2022-11-01

SIGNATURE:

DESIGN BY:

B. MBOYANA

DRAWN BY:

E. COETZEE

CHECKED BY:

F. CHINYOWA

APPROVED BY:

R. OSTROWSKI

REVISIONS

REV	DATE	DESCRIPTION	BY
a	2022-11-01	ISSUED FOR TENDER	R.O

PROJECT NAME

UPGRADE OF OLIFANTSPOORT AND EBENEZER
WATER SUPPLY SCHEME

TITLE


RIVER CROSSINGS REHABILITATION
LOCALITY PLAN

PROJECT STATUS:

TENDER

DATE	SCALE	SHEET	REV	A1
2022-11-01	1:1 000	1 OF 1	a	A1

DWG NO
P1001-EB1L-CIV-1000

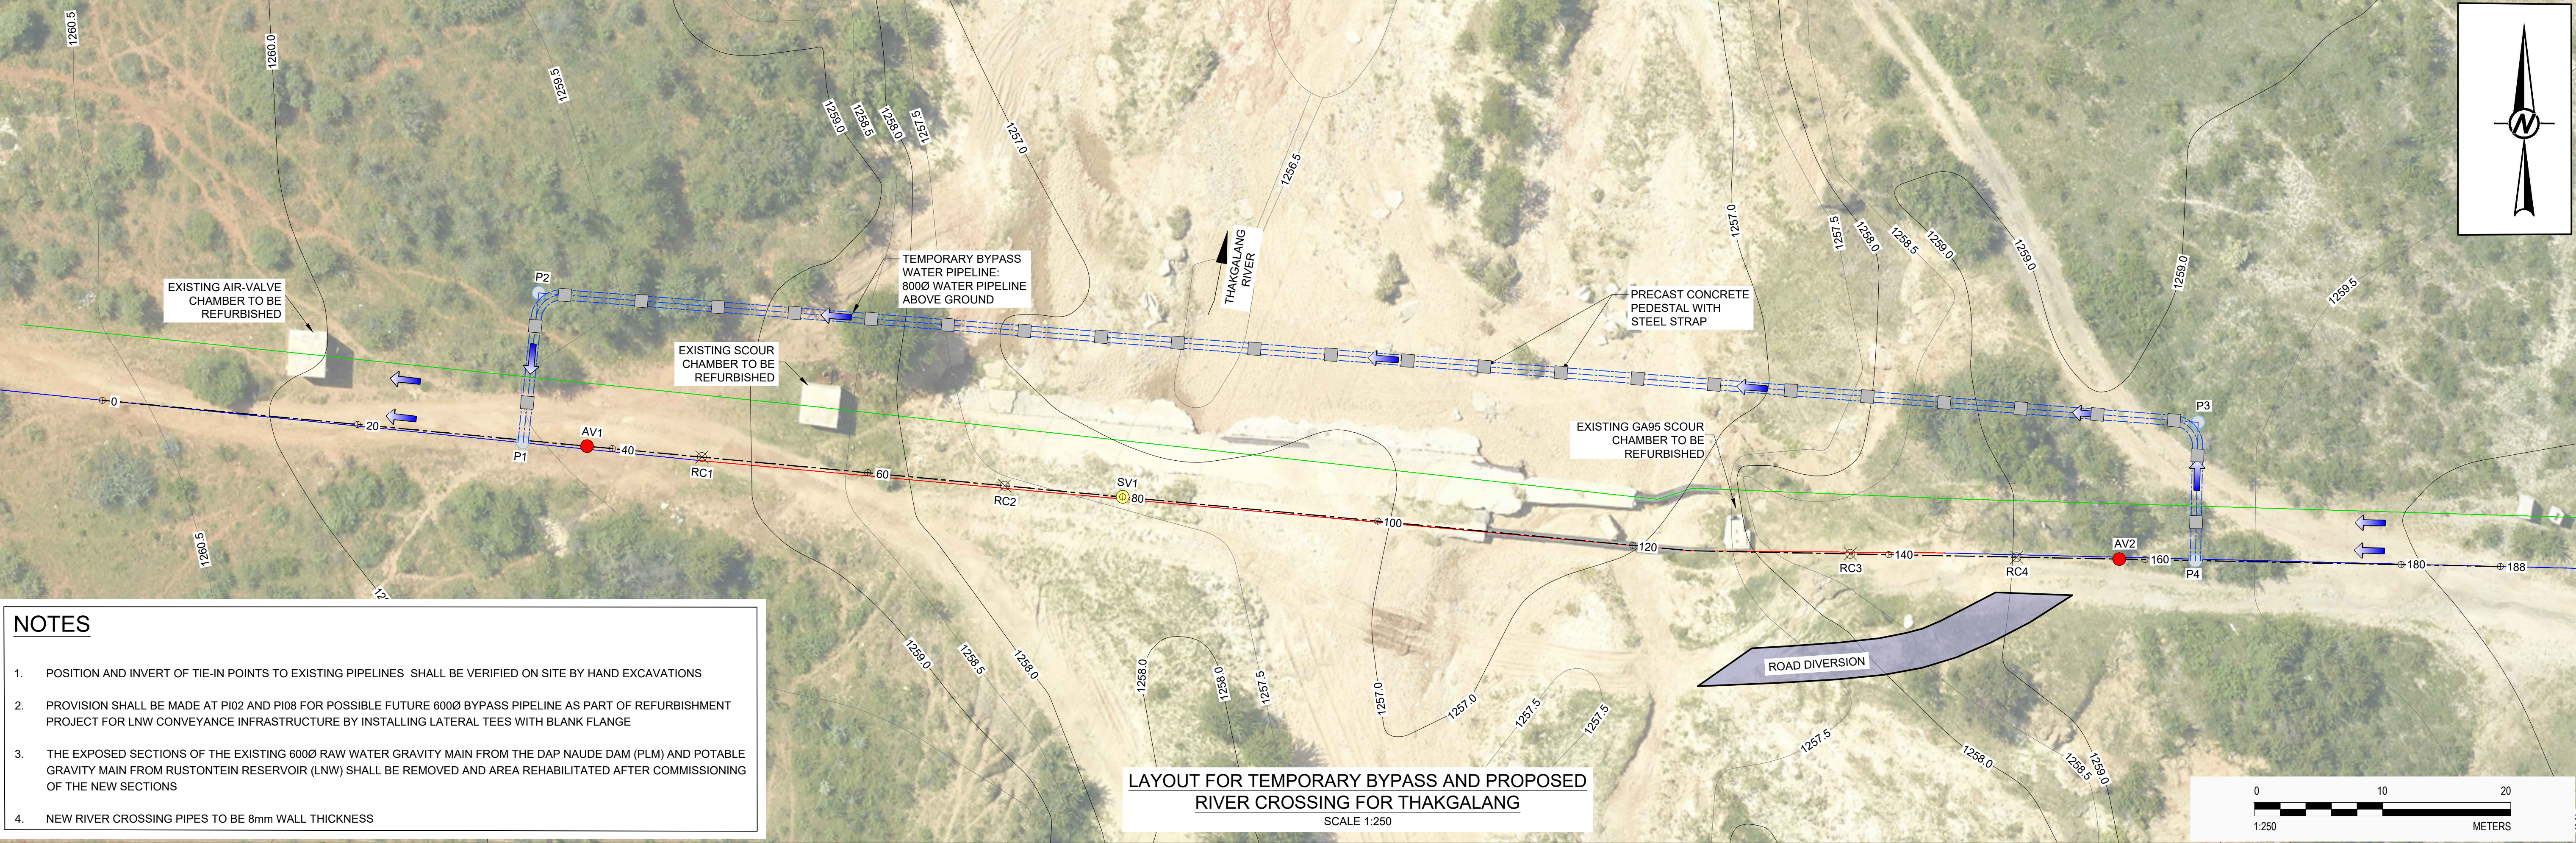


REFERENCE DRAWINGS	
DRAWING NAME	DRAWING NUMBER
TYPICAL BYPASS DETAIL	P1001-EB1L-CIV-1301
SINGLE PIPE BEDDING AND CONCRETE ENCASEMENT DETAIL	P1001-EB1L-CIV-1302
AIR VALVE CHAMBER DETAIL	P1001-EB1L-CIV-1303
SCOUR VALVE CHAMBER	P1001-EB1L-CIV-1304
AIR VALVE CHAMBER STRUCTURAL DETAIL	P1001-EB1L-CIV-3201
SCOUR VALVE CHAMBER STRUCTURAL DETAIL	P1001-EB1L-CIV-3202

NGL
PIPELINE

SCALES:
Horizontal 1:1000
Vertical 1:200

DATUM 1250.000

REFERENCE
DISTANCE (m)
GROUND LEVEL
PIPE INVERT LEVEL
SLOPE / LENGTH
CLASSIFICATION

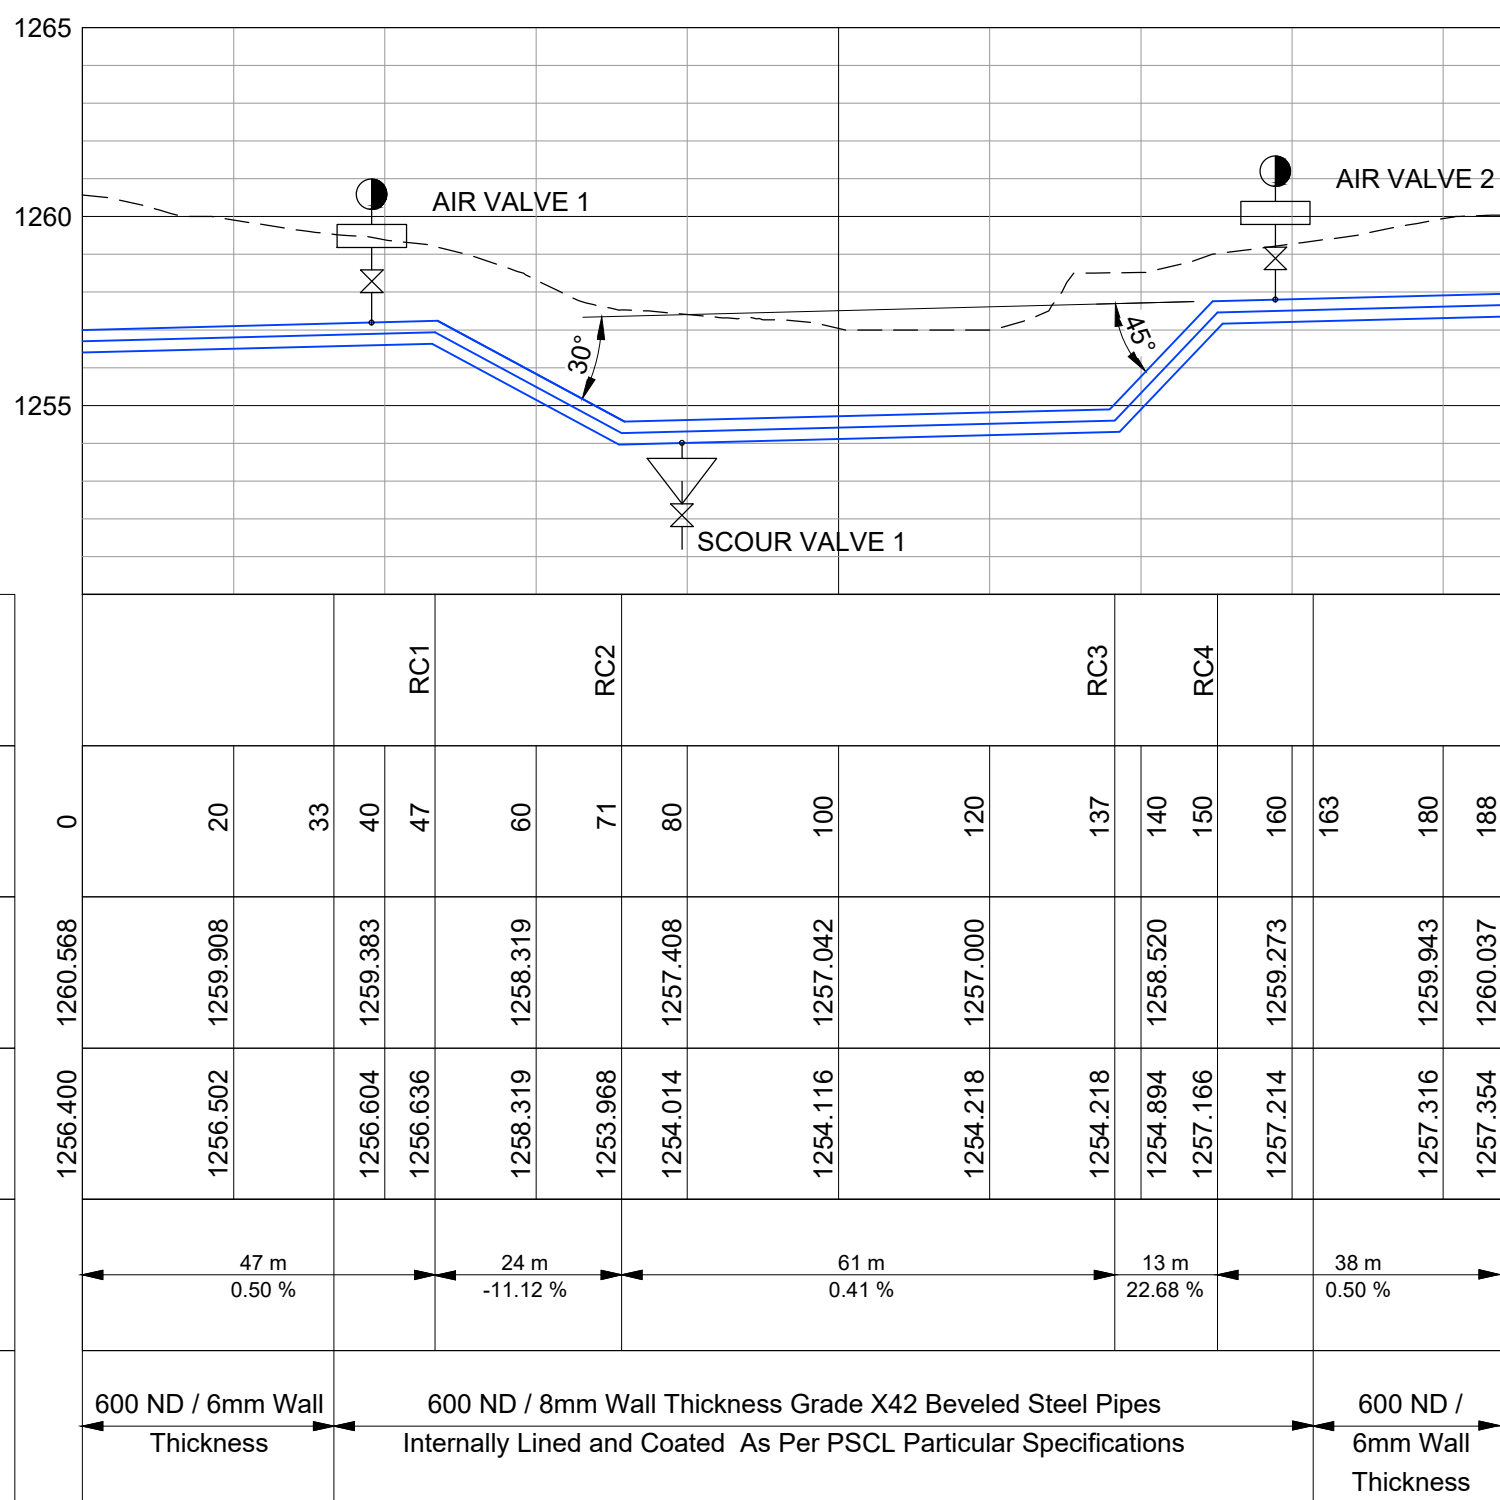

LONGITUDINAL SECTION CH 0 TO 188

CLIENT:



1 Landros Mare Street
Polokwane Central
Tel: (015) 295 1800
Email: info@lepellet.co.za
Website: www.lepellewater.com

CONSULTANT:



Sigodi Marah Martin
16 Blue Jay Street
Rooihuiskraal
Centurion
0157
Tel: 27 (0)12 945 9009
Email: info@sigodimarah.co.za

PROFESSIONAL ENGINEER:
R. OSTROWSKI

PROF. Reg.No:
930381

DATE:
2022-11-01

SIGNATURE:

DESIGN BY:

B. MBOYANA

DRAWN BY:

E. COETZEE

CHECKED BY:

F. CHINYOWA

APPROVED BY:

R. OSTROWSKI

REVISIONS

REV	DATE	DESCRIPTION	BY
a	2022-11-01	ISSUED FOR TENDER	R.O

PROJECT NAME

UPGRADE OF OLIFANTSPOORT AND EBENEZER
WATER SUPPLY SCHEME

TITLE

PIPELINE REPLACEMENT AND REHABILITATION AT
THAKGALANG RIVER CROSSING
LAYOUT AND LONGITUDINAL SECTIONS


PROJECT STATUS:

TENDER

DATE	SCALE	SHEET	REV	A1
2022-11-01	AS SHOWN	1 OF 1	a	

DWG NO

P1001-EB1L-CIV-1001

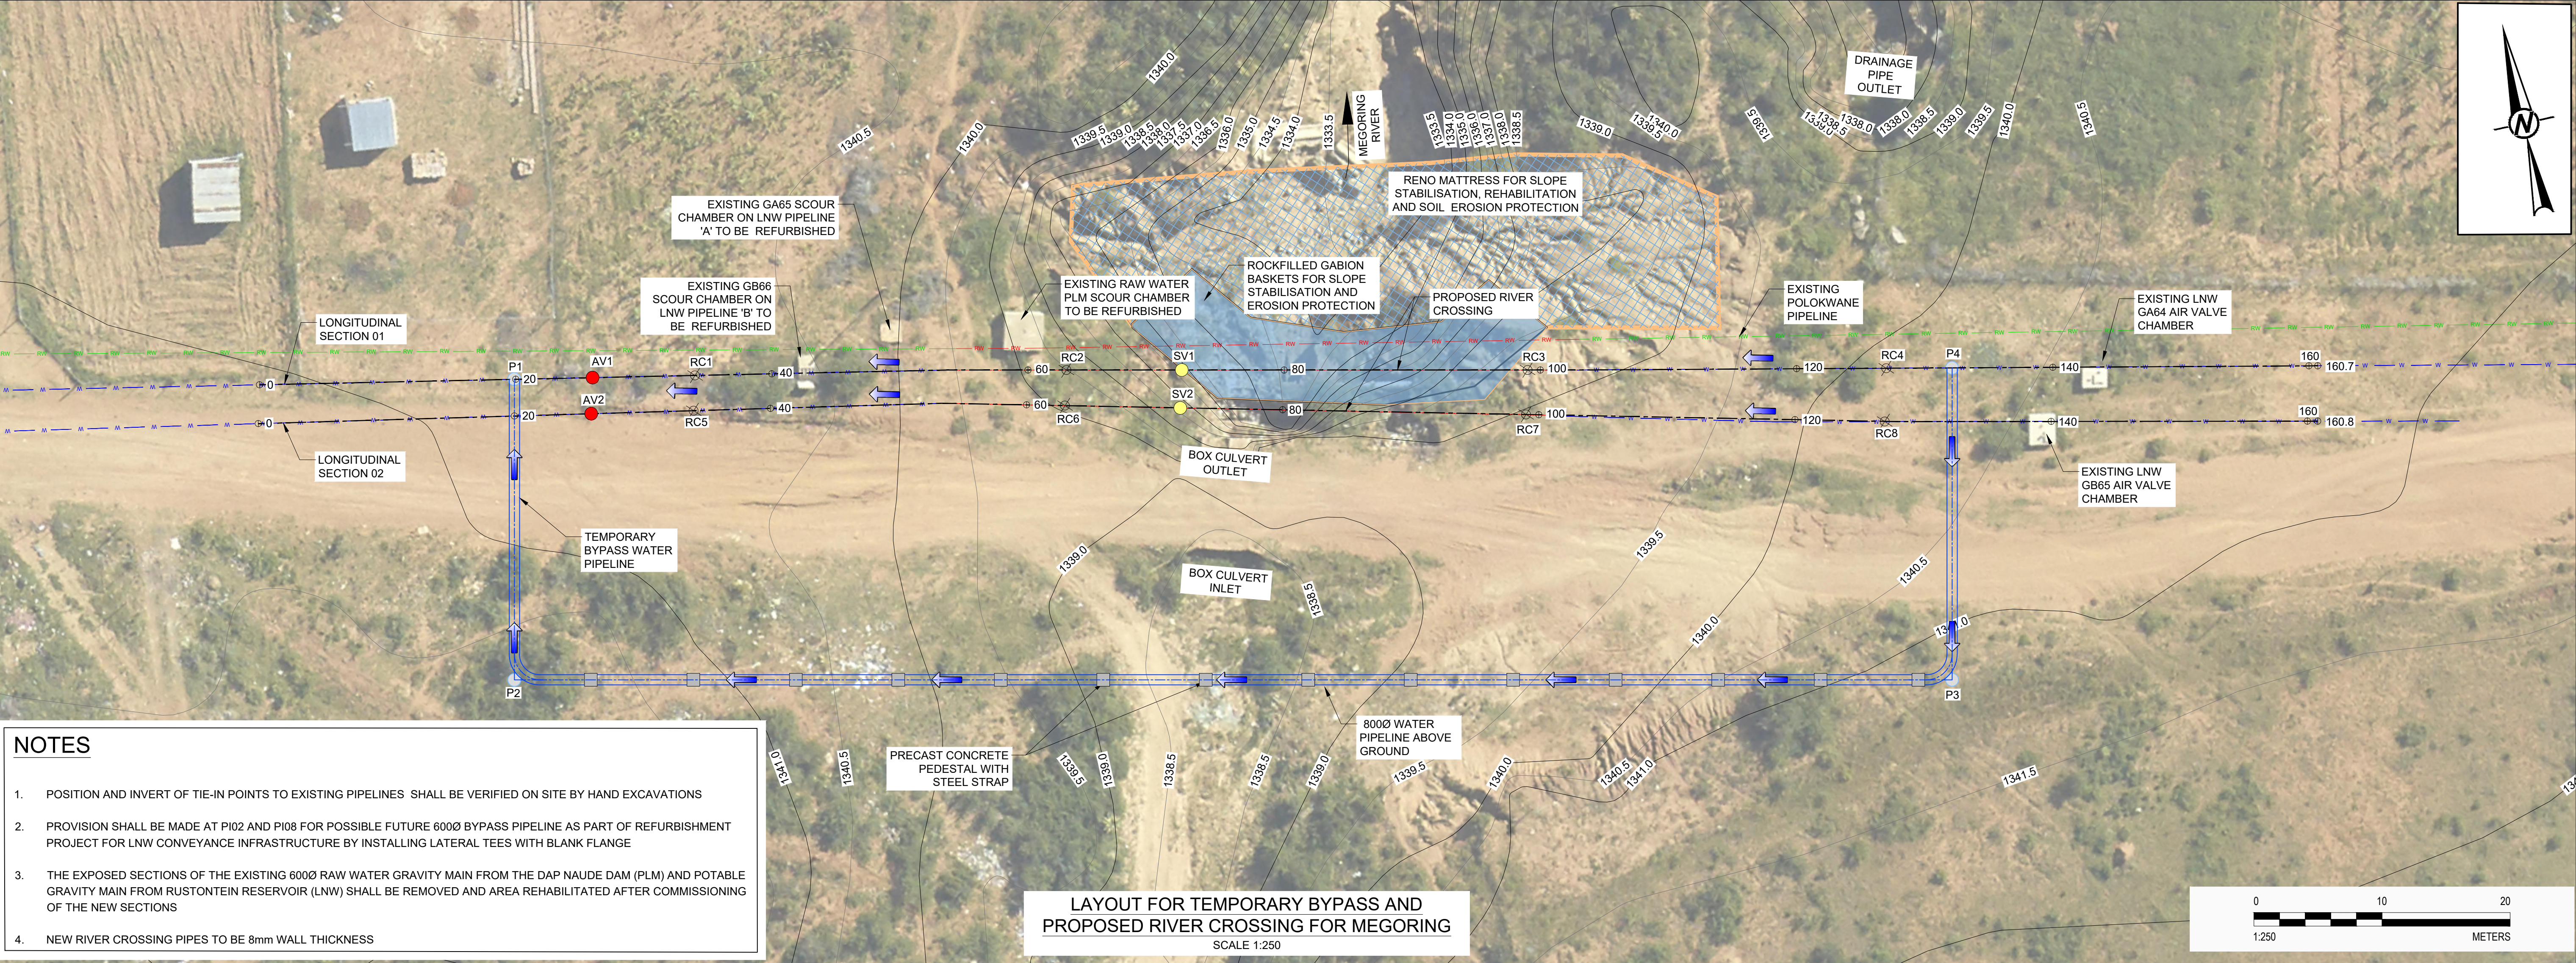

- NOTES
1.

POSITION AND INVERT OF TIE-IN POINTS TO EXISTING PIPELINES SHALL BE VERIFIED ON SITE BY HAND EXCAVATIONS
2.

PROVISION SHALL BE MADE AT PI02 AND PI08 FOR POSSIBLE FUTURE 6000 BYPASS PIPELINE AS PART OF REFURBISHMENT PROJECT FOR LNW CONVEYANCE INFRASTRUCTURE BY INSTALLING LATERAL TEES WITH BLANK FLANGE
3.

THE EXPOSED SECTIONS OF THE EXISTING 6000 RAW WATER GRAVITY MAIN FROM THE DAP NAUDE DAM (PLM) AND POTABLE GRAVITY MAIN FROM RUSTONTEIN RESERVOIR (LNW) SHALL BE REMOVED AND AREA REHABILITATED AFTER COMMISSIONING OF THE NEW SECTIONS
4.

NEW RIVER CROSSING PIPES TO BE 8mm WALL THICKNESS


REFERENCE DRAWINGS	
DRAWING NAME	DRAWING NUMBER
TYPICAL BYPASS DETAIL	P1001-EB1L-CIV-1301
SINGLE PIPE BEDDING AND CONCRETE ENCASEMENT DETAIL	P1001-EB1L-CIV-1302
AIR VALVE CHAMBER DETAIL	P1001-EB1L-CIV-1303
SCOUR VALVE CHAMBER	P1001-EB1L-CIV-1304
AIR VALVE CHAMBER STRUCTURAL DETAIL	P1001-EB1L-CIV-3201
SCOUR VALVE CHAMBER STRUCTURAL DETAIL	P1001-EB1L-CIV-3202

NGL
PIPELINE

SCALES:
Horizontal 1:1000
Vertical 1:200

DATUM 1325.000

REFERENCE
DISTANCE (m)
GROUND LEVEL
PIPE INVERT LEVEL
SLOPE / LENGTH
CLASSIFICATION

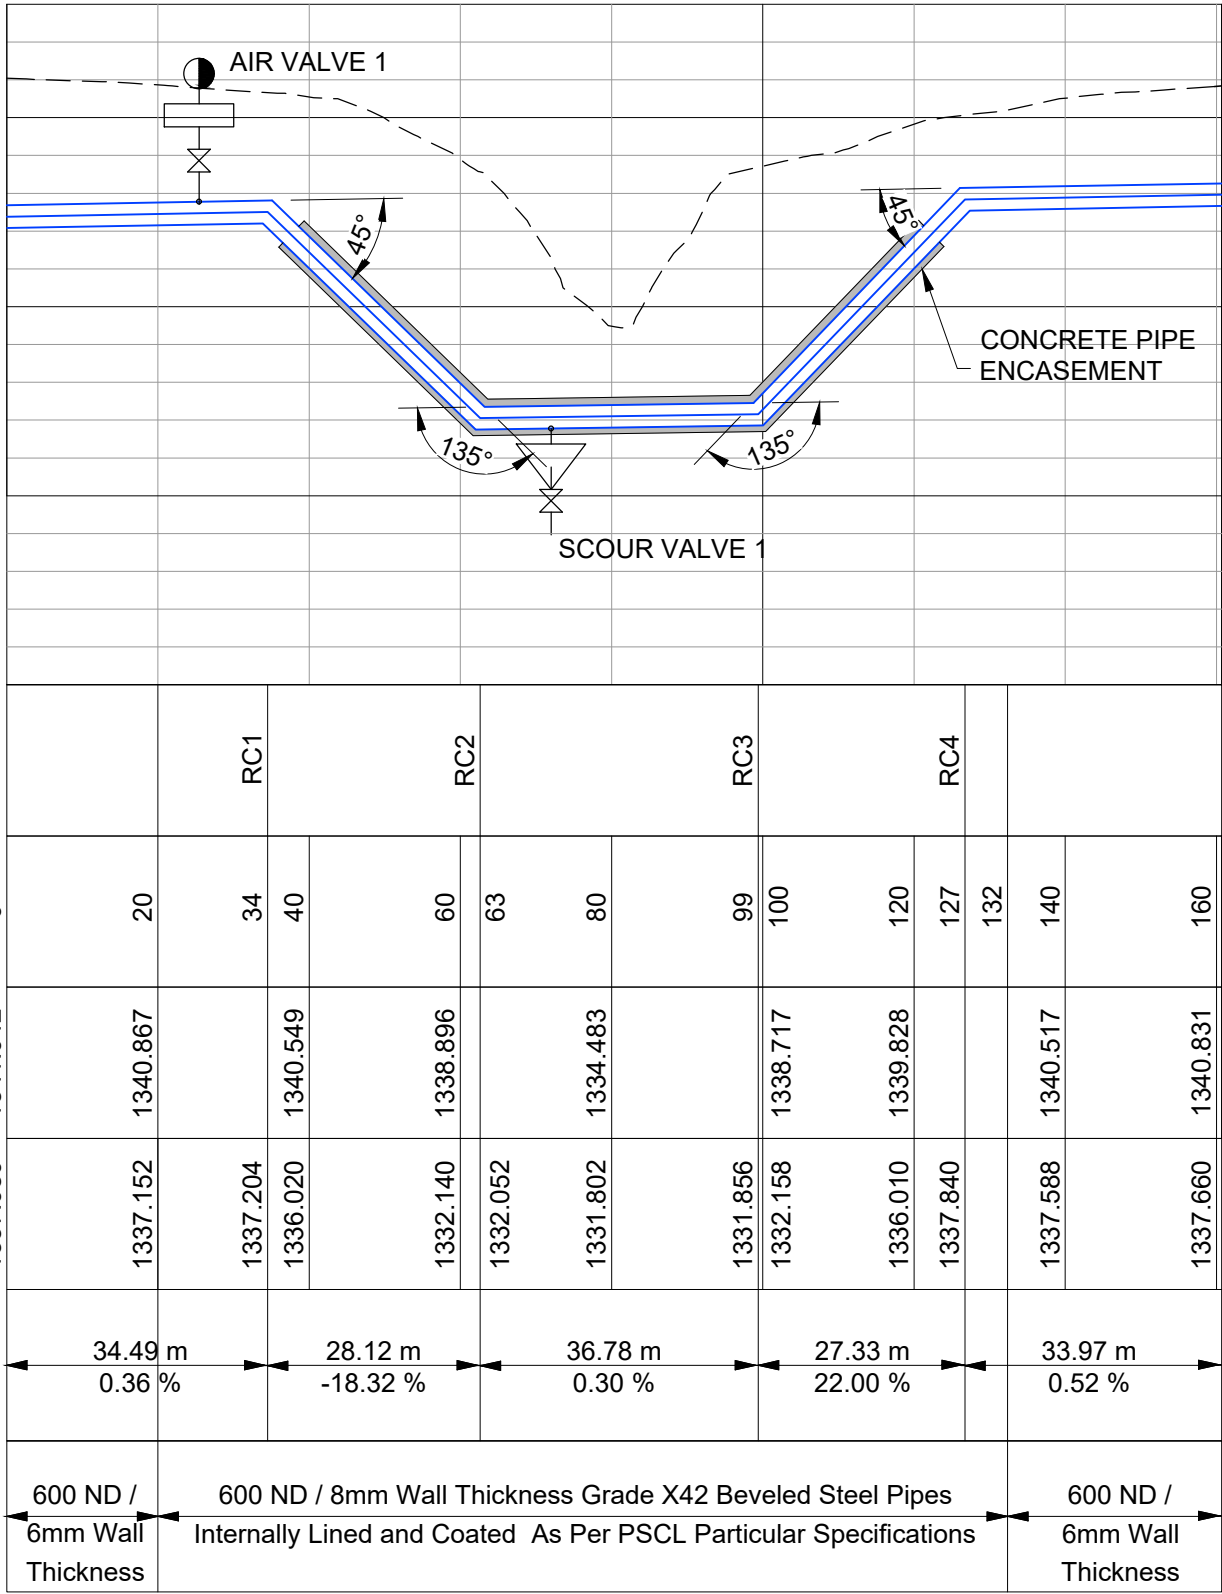


LONGITUDINAL SECTION: 01

NGL
PIPELINE

SCALES:
Horizontal 1:1000
Vertical 1:200


DATUM 1325.000

REFERENCE
DISTANCE (m)
GROUND LEVEL
PIPE INVERT LEVEL
SLOPE / LENGTH
CLASSIFICATION

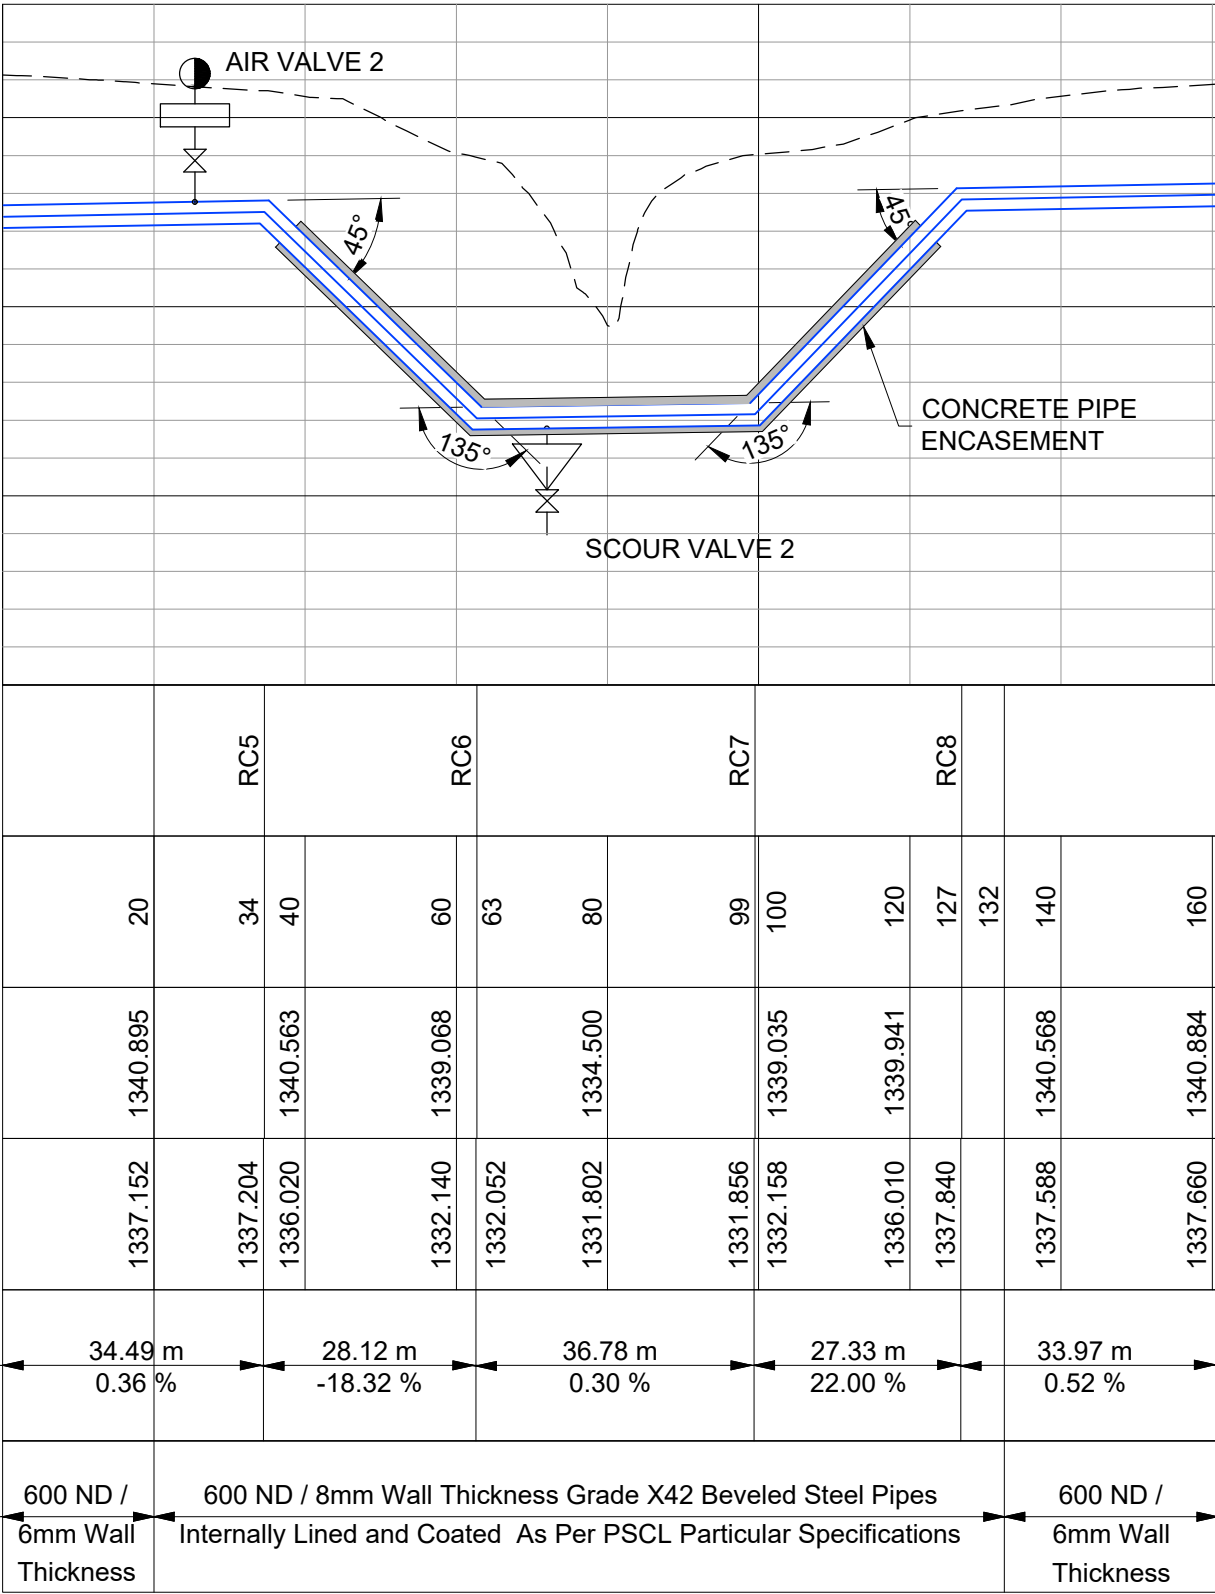

LONGITUDINAL SECTION: 02

- NOTE:**
- 6m DISTANCE BETWEEN PLINTHS ARE INDICATIVE, EXACT DISTANCE / SPACING TO BE DETERMINED ON SITE BY ENGINEER.
 - ALL STEEL PIPES, FITTINGS AND PLINTHS FOR TEMPORARY BYPASS ARE EXISTING AND TO BE TRANSPORTED FROM PS2.
 - AFTER CONSTRUCTION OF NEW RIVER CROSSING THE TEMPORARY BYPASS IS TO BE DISMANTLED AND TRANSPORTED BACK TO PS2.
 - ALL EXISTING PIPES ARE 800mm AND HAVE A 10mm WALL THICKNESS.

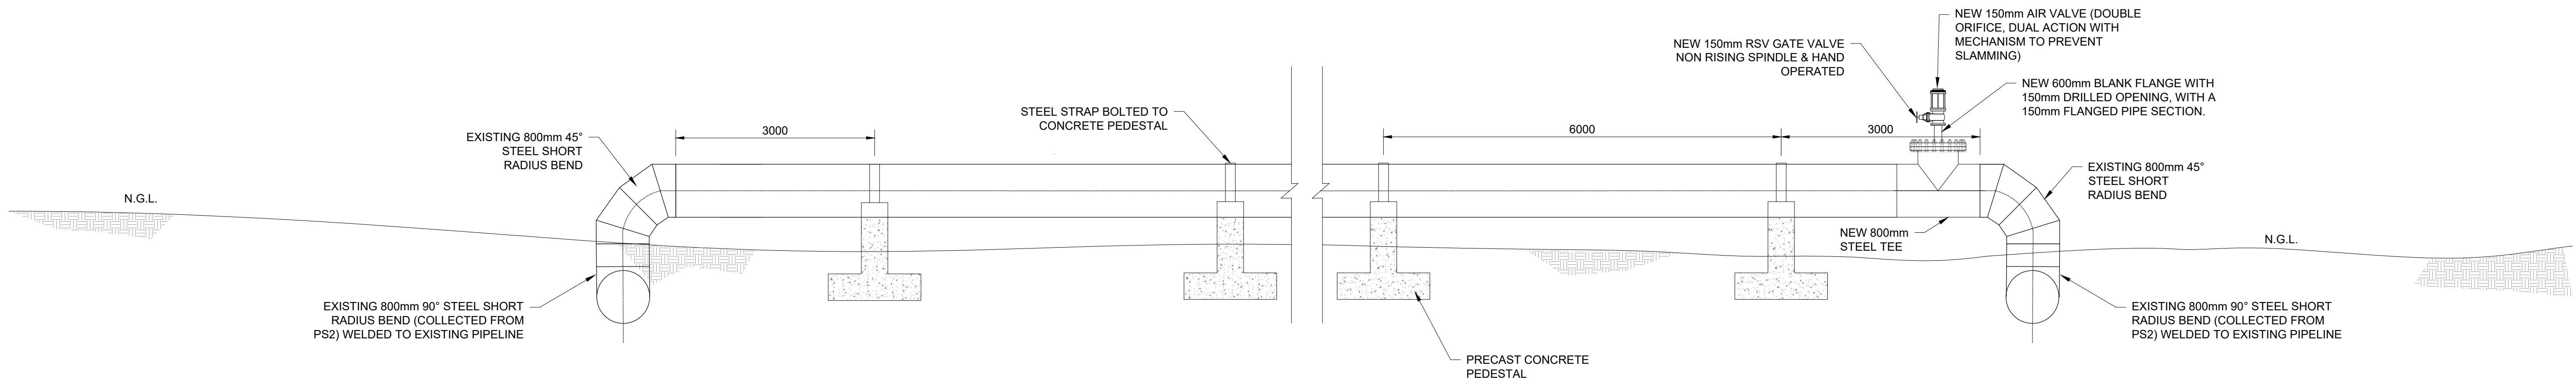

TYPICAL BYPASS DETAIL
SCALE 1:50

CLIENT:



1 Landros Mare Street
Polokwane Central
Tel: (015) 295 1800
Email: info@lepelle.co.za
Website:
www.lepellewater.com

CONSULTANT:



Sigodi Marah Martin
16 Blue Jay Street
Rooihuiskraal
Centurion
0157
Tel: 27 (0)12 945 9009
Email: info@sigodimarah.co.za

PROFESSIONAL ENGINEER:
R. OSTROWSKI

PROF. Reg.No:
930381

DATE:
2022-11-01

SIGNATURE:

DESIGN BY:

B. MBOYANA

DRAWN BY:

E. COETZEE

CHECKED BY:

F. CHINYOWA

APPROVED BY:

R. OSTROWSKI

REVISIONS

REV	DATE	DESCRIPTION	BY
a	2022-11-01	ISSUED FOR TENDER	R.O

PROJECT NAME

**UPGRADE OF OLIFANTSPOORT AND EBENEZER
WATER SUPPLY SCHEME**

TITLE

**TYPICAL BYPASS DETAIL
PIPELINE REPLACEMENT AND REHABILITATION OF
RIVER CROSSINGS**

PROJECT STATUS:

TENDER

DATE	SCALE	SHEET	REV	A1
2022-11-01	AS SHOWN	1 OF 1	a	A1

DWG NO

P1001-EB1L-CIV-1301


NOTES:

GENERAL:

1. DETAILS TO BE READ WITH THE SPECIFICATIONS AS PER THE CONTRACT DOCUMENT.
2. ALL DIMENSIONS ARE IN MILLIMETERS UNLESS OTHERWISE SHOWN ON THE DRAWINGS.
3. DIMENSIONS SHALL NOT BE SCALED FROM THIS DRAWING AND ONLY DIMENSIONS INDICATED WILL BE USED.
4. DIMENSIONS OF SPECIAL FITTINGS SHOULD BE CONFIRMED WITH THE ENGINEER BEFORE ORDERING.
5. 20x20mm CHAMFER ON ALL EXPOSED CONCRETE CORNERS.
6. FLOOR SCREED TO BE SLOPED TO SUMP

PIPE FITTINGS:



7. FOR PIPE JOINT WELDS, INTERNAL LINING AND EXTERNAL COATING REFER TO THE SPECIFICATIONS AS PER THE CONTRACT DOCUMENT.
8. ALL FLANGES AT FLANGED JOINTS TO BE ACCORDING TO RELATIVE PRESSURE CLASS.
9. ALL UNDERGROUND FLANGES AND WELDED JOINTS TO BE WRAPPED IN SELF-HEALING CORROSION PREVENTIVE TAPE ACCORDING TO MANUFACTURERS SPECIFICATIONS.

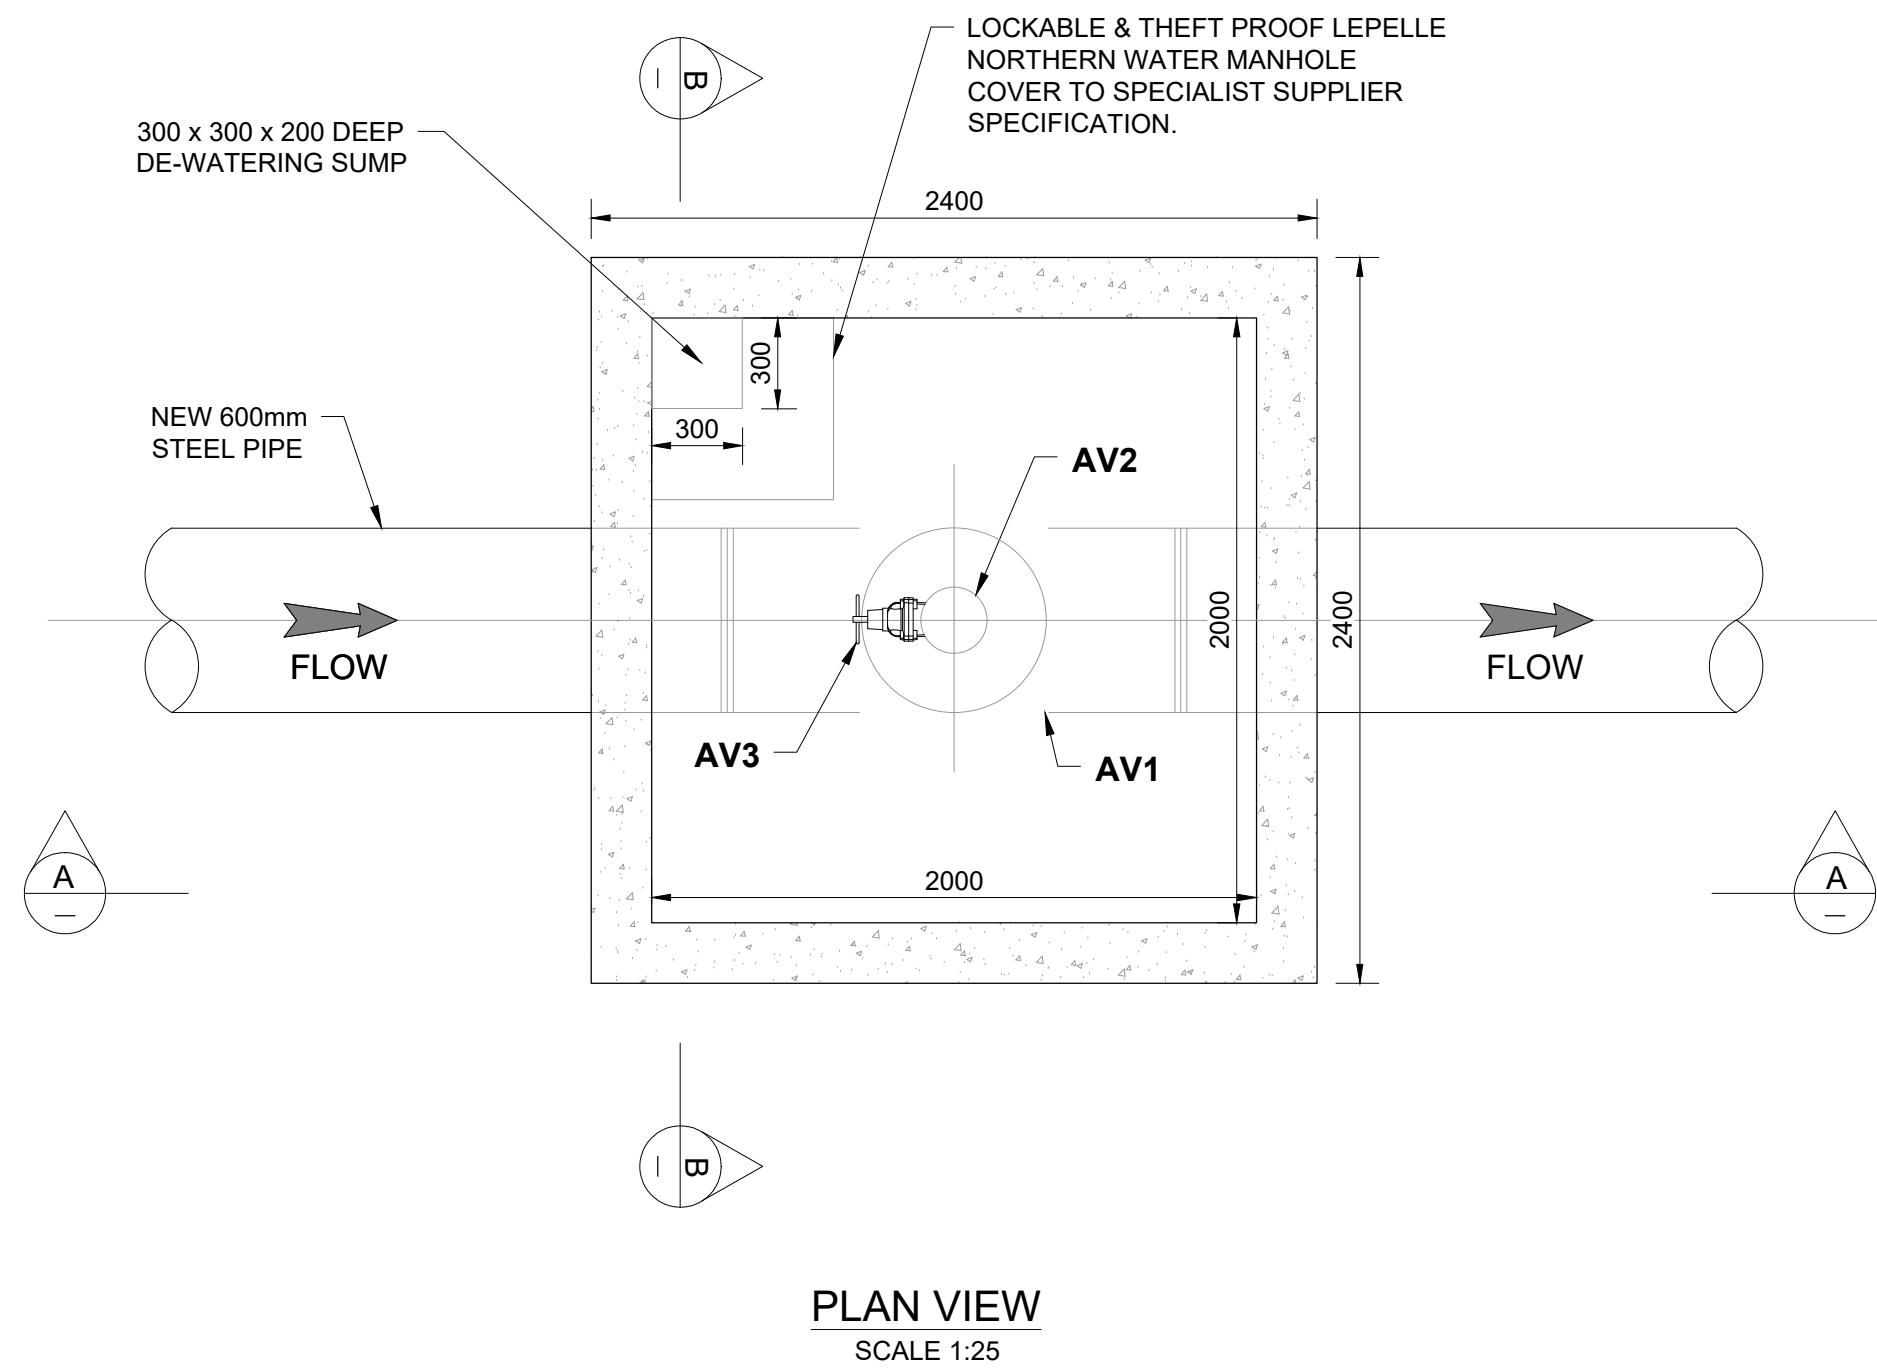

SINGLE AIR VALVE CHAMBER - SCHEDULE OF ITEMS

No	DESCRIPTION	DIAGRAM	PIPE ENDS FLANGED	QTY.
AV1	600mm x 600mm STEEL TEE		FLANGED ALL SIDES	1
AV2	600mm BLANK FLANGE WITH 100mm DRILLED OPENING, WITH A 100mm FLANGED PIPE SECTION.		FLANGED BOTH SIDES	1
AV3	100mm RSV GATE VALVE NON RISING SPINDLE & HAND OPERATED		FLANGED BOTH ENDS	1
AV4	100mm AIR VALVE (DOUBLE ORIFICE, DUAL ACTION WITH MECHANISM TO PREVENT SLAMMING)		FLANGED	1

PRESSURE RATINGS	RIVER CROSSING
PN25	THAKGALANG
PN40	MEGORING

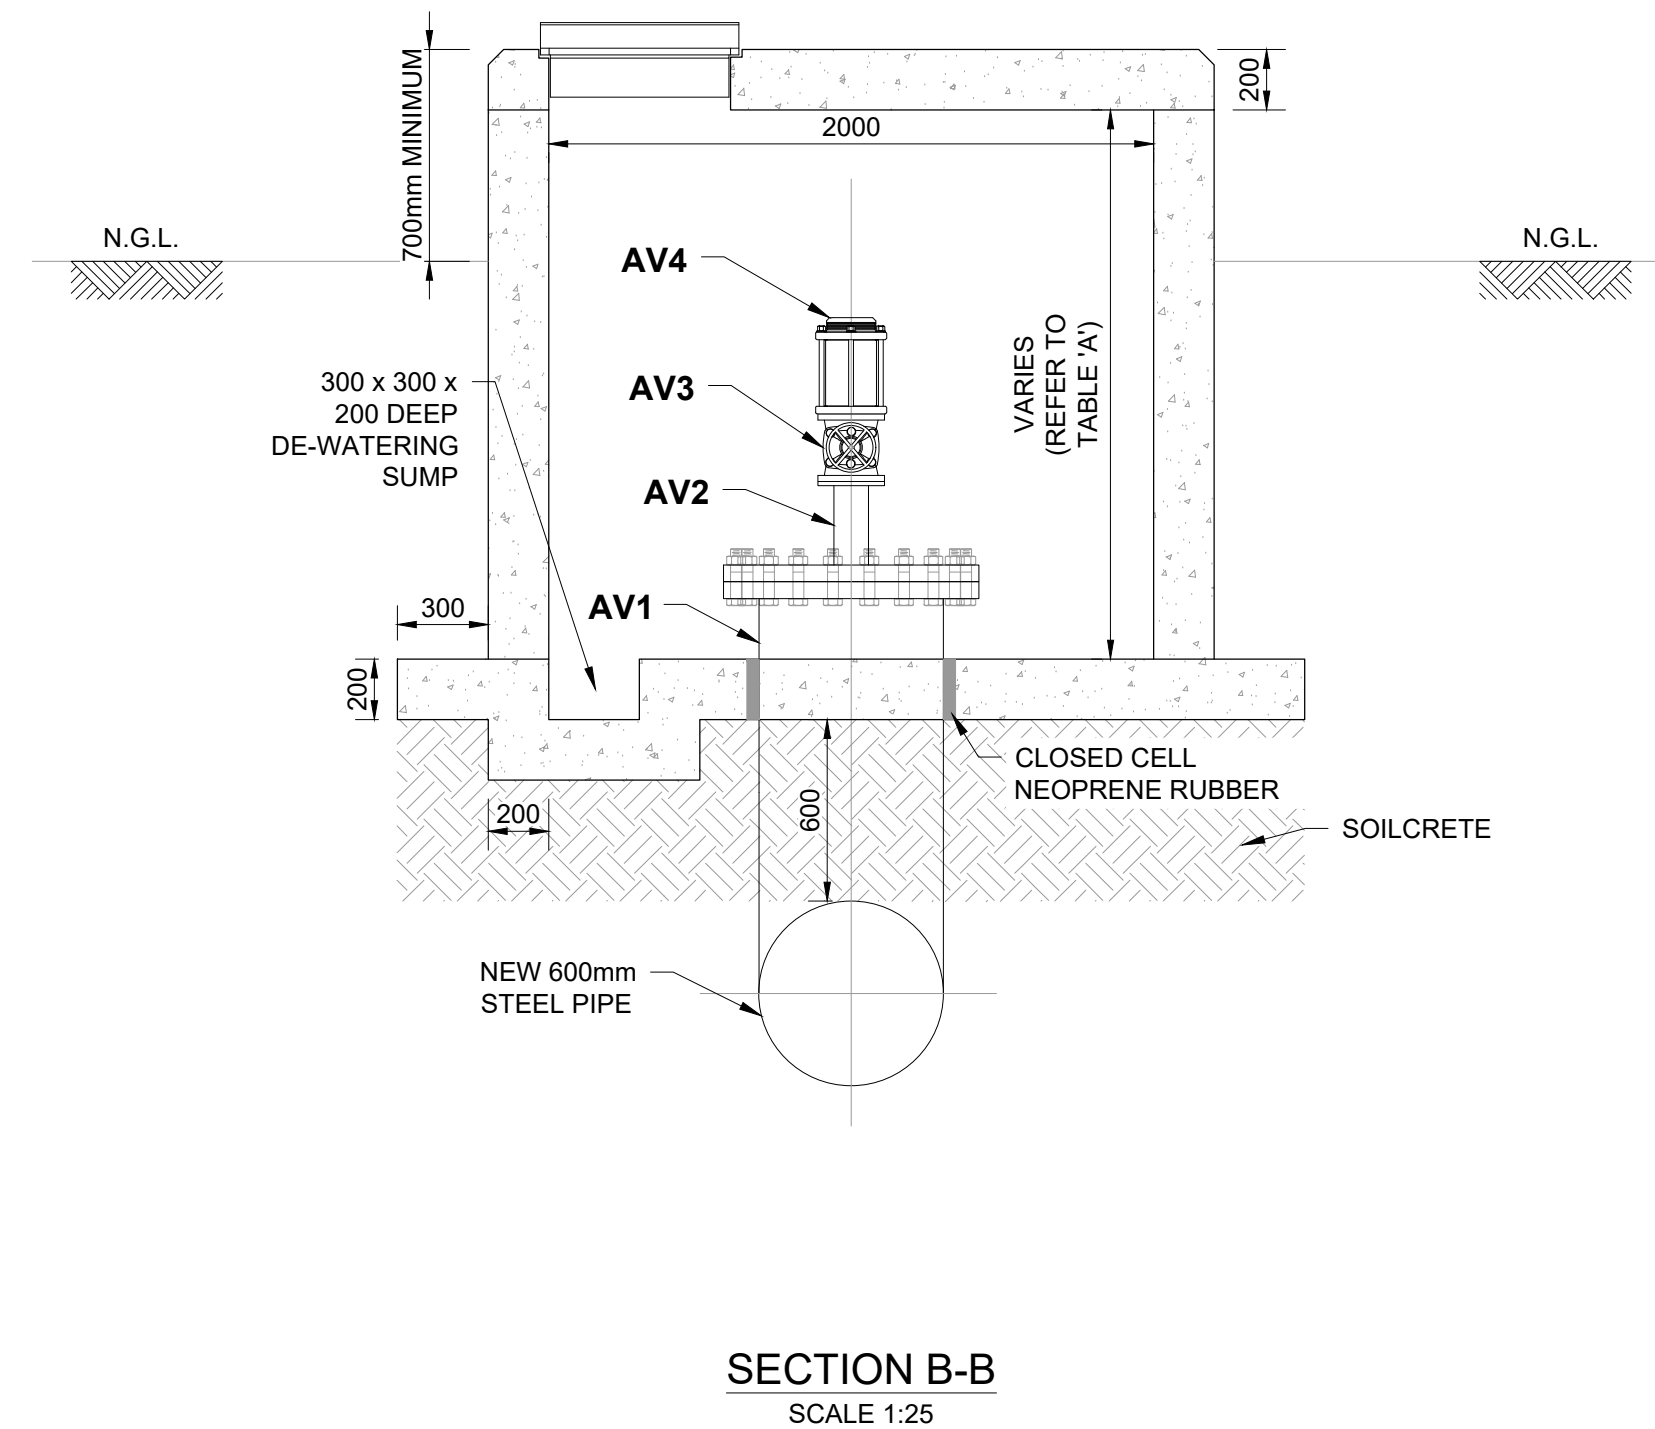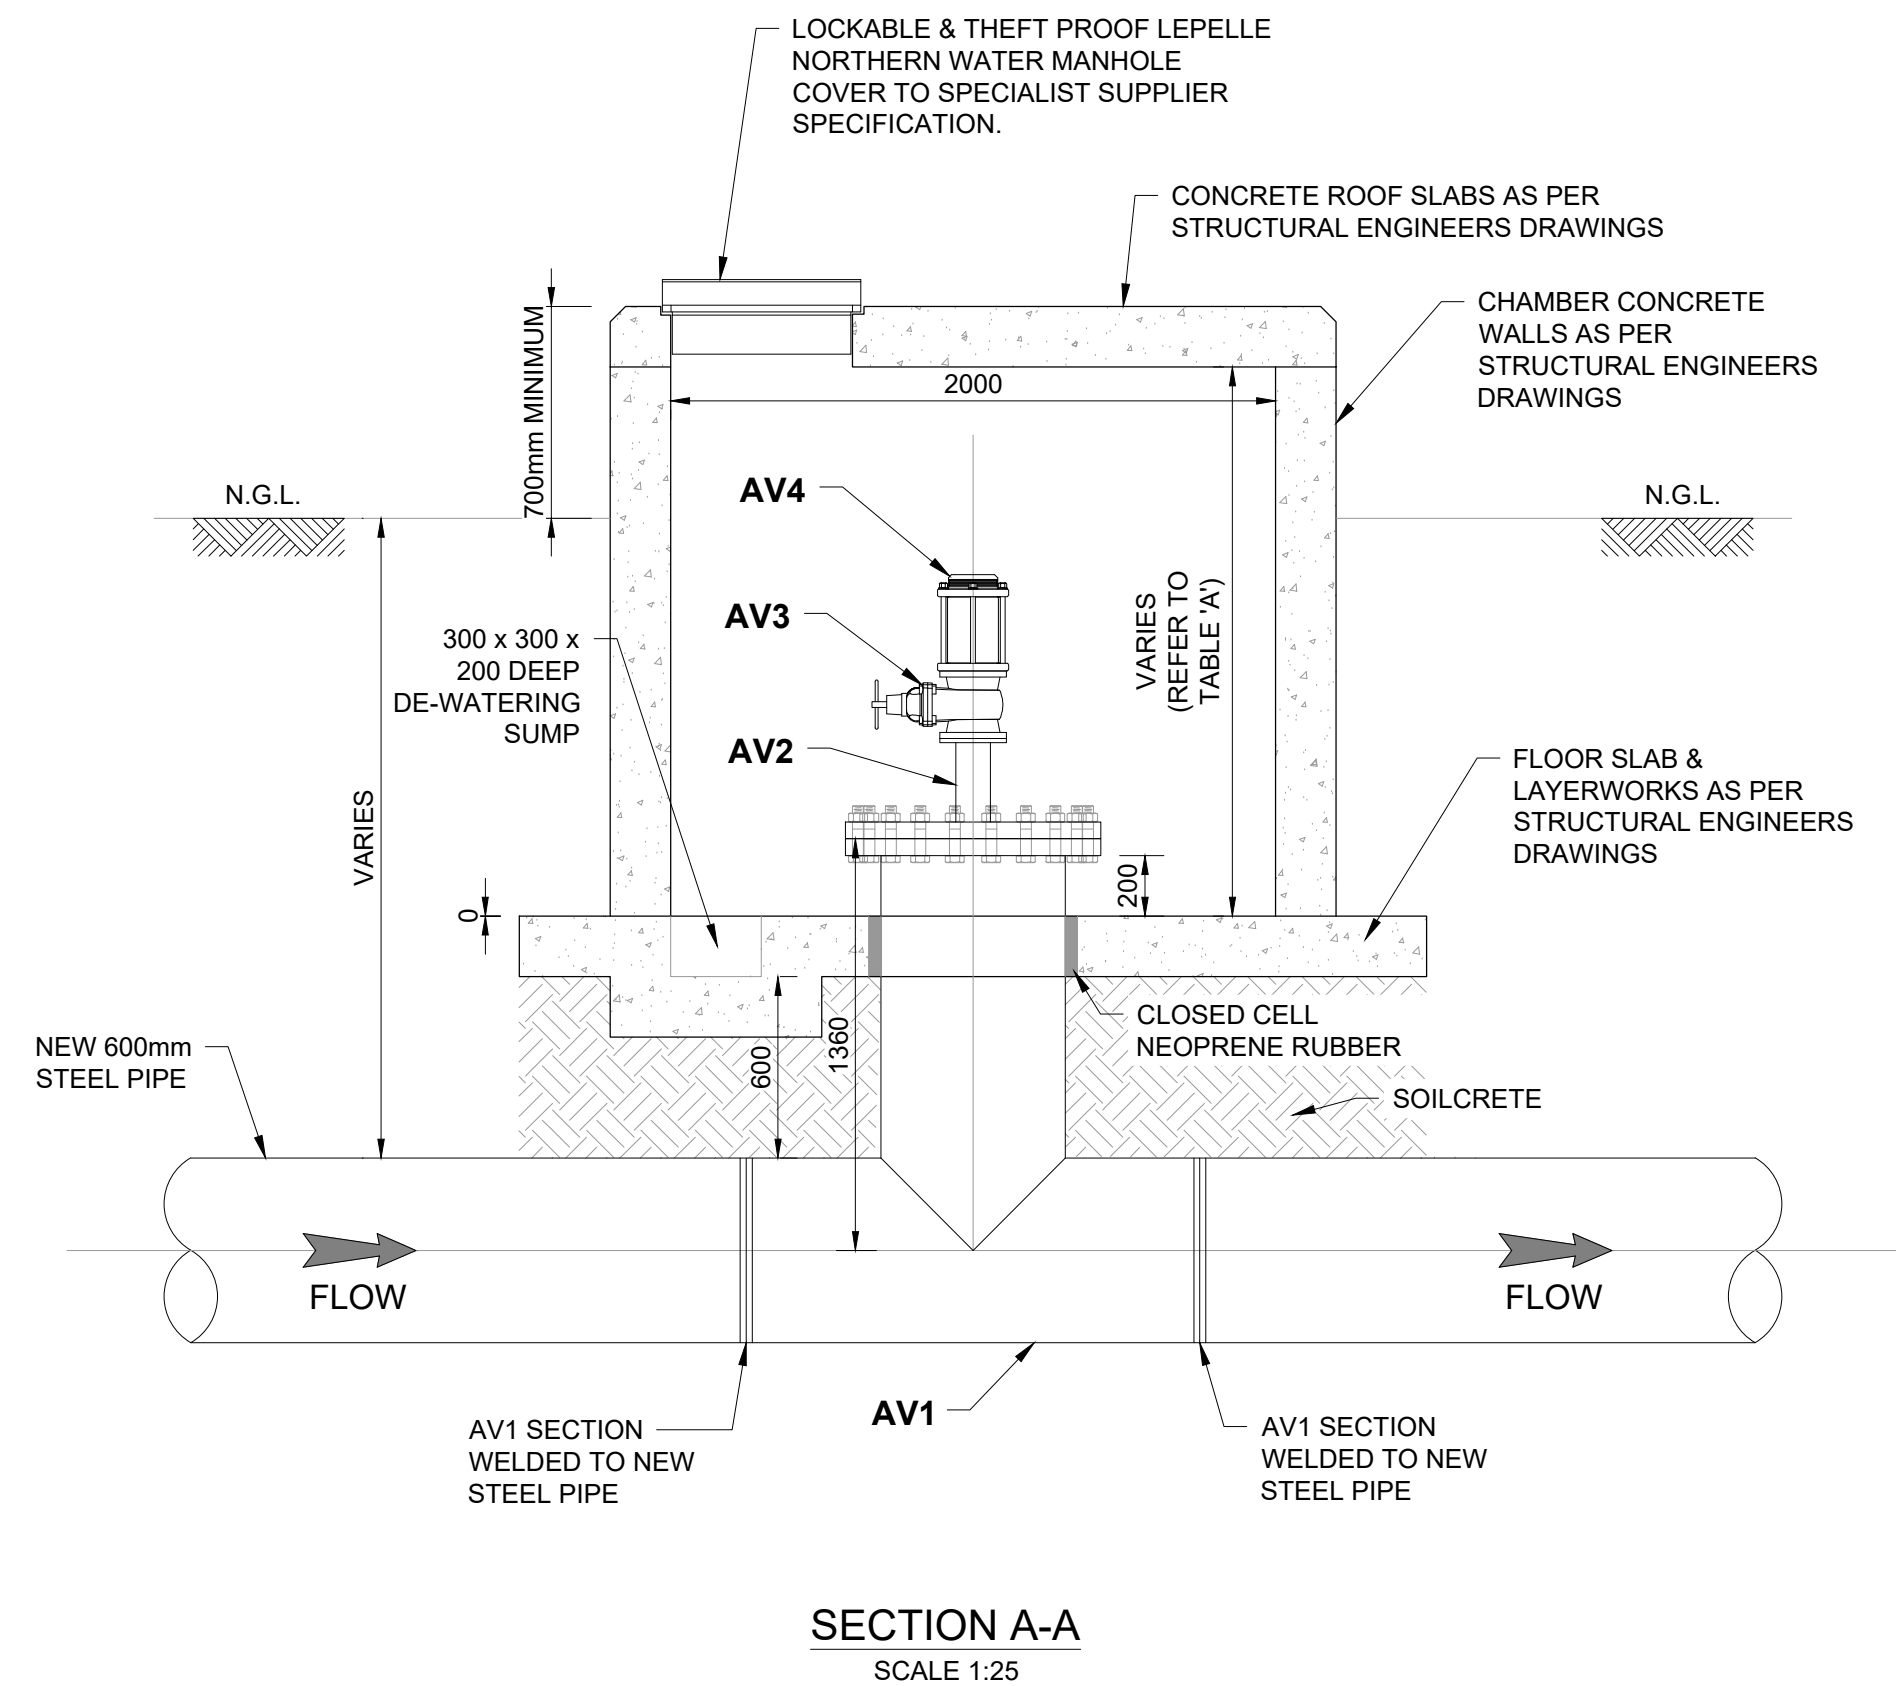

CLIENT:



1 Landros Mare Street
Polokwane Central
Tel: (015) 295 1800
Email: info@lepelle.co.za
Website: www.lepellewater.com

CONSULTANT:



Sigodi Marah Martin
16 Blue Jay Street
Rooihuiskraal
Centurion
0157
Tel: 27 (0)12 945 9009
Email: info@sigodimarah.co.za

PROFESSIONAL ENGINEER:
R. OSTROWSKI

PROF. Reg.No:
930381

DATE:
2022-11-01

SIGNATURE:

DESIGN BY:

B. COETZEE

DRAWN BY:

E. COETZEE

CHECKED BY:

B. COETZEE

APPROVED BY:

R. OSTROWSKI

REVISIONS

REV	DATE	DESCRIPTION	BY
a	2022-11-01	ISSUED FOR TENDER	R.O

PROJECT NAME

UPGRADE OF OLIFANTSPOORT AND EBENEZER
WATER SUPPLY SCHEME

TITLE

TYPICAL AIR VALVE
CHAMBER DETAILS




PROJECT STATUS:

TENDER

DATE	SCALE	SHEET	REV	A1
2022-11-01	AS SHOWN	1 OF 1	a	A1

DWG NO

P1001-EB1L-CIV-1303

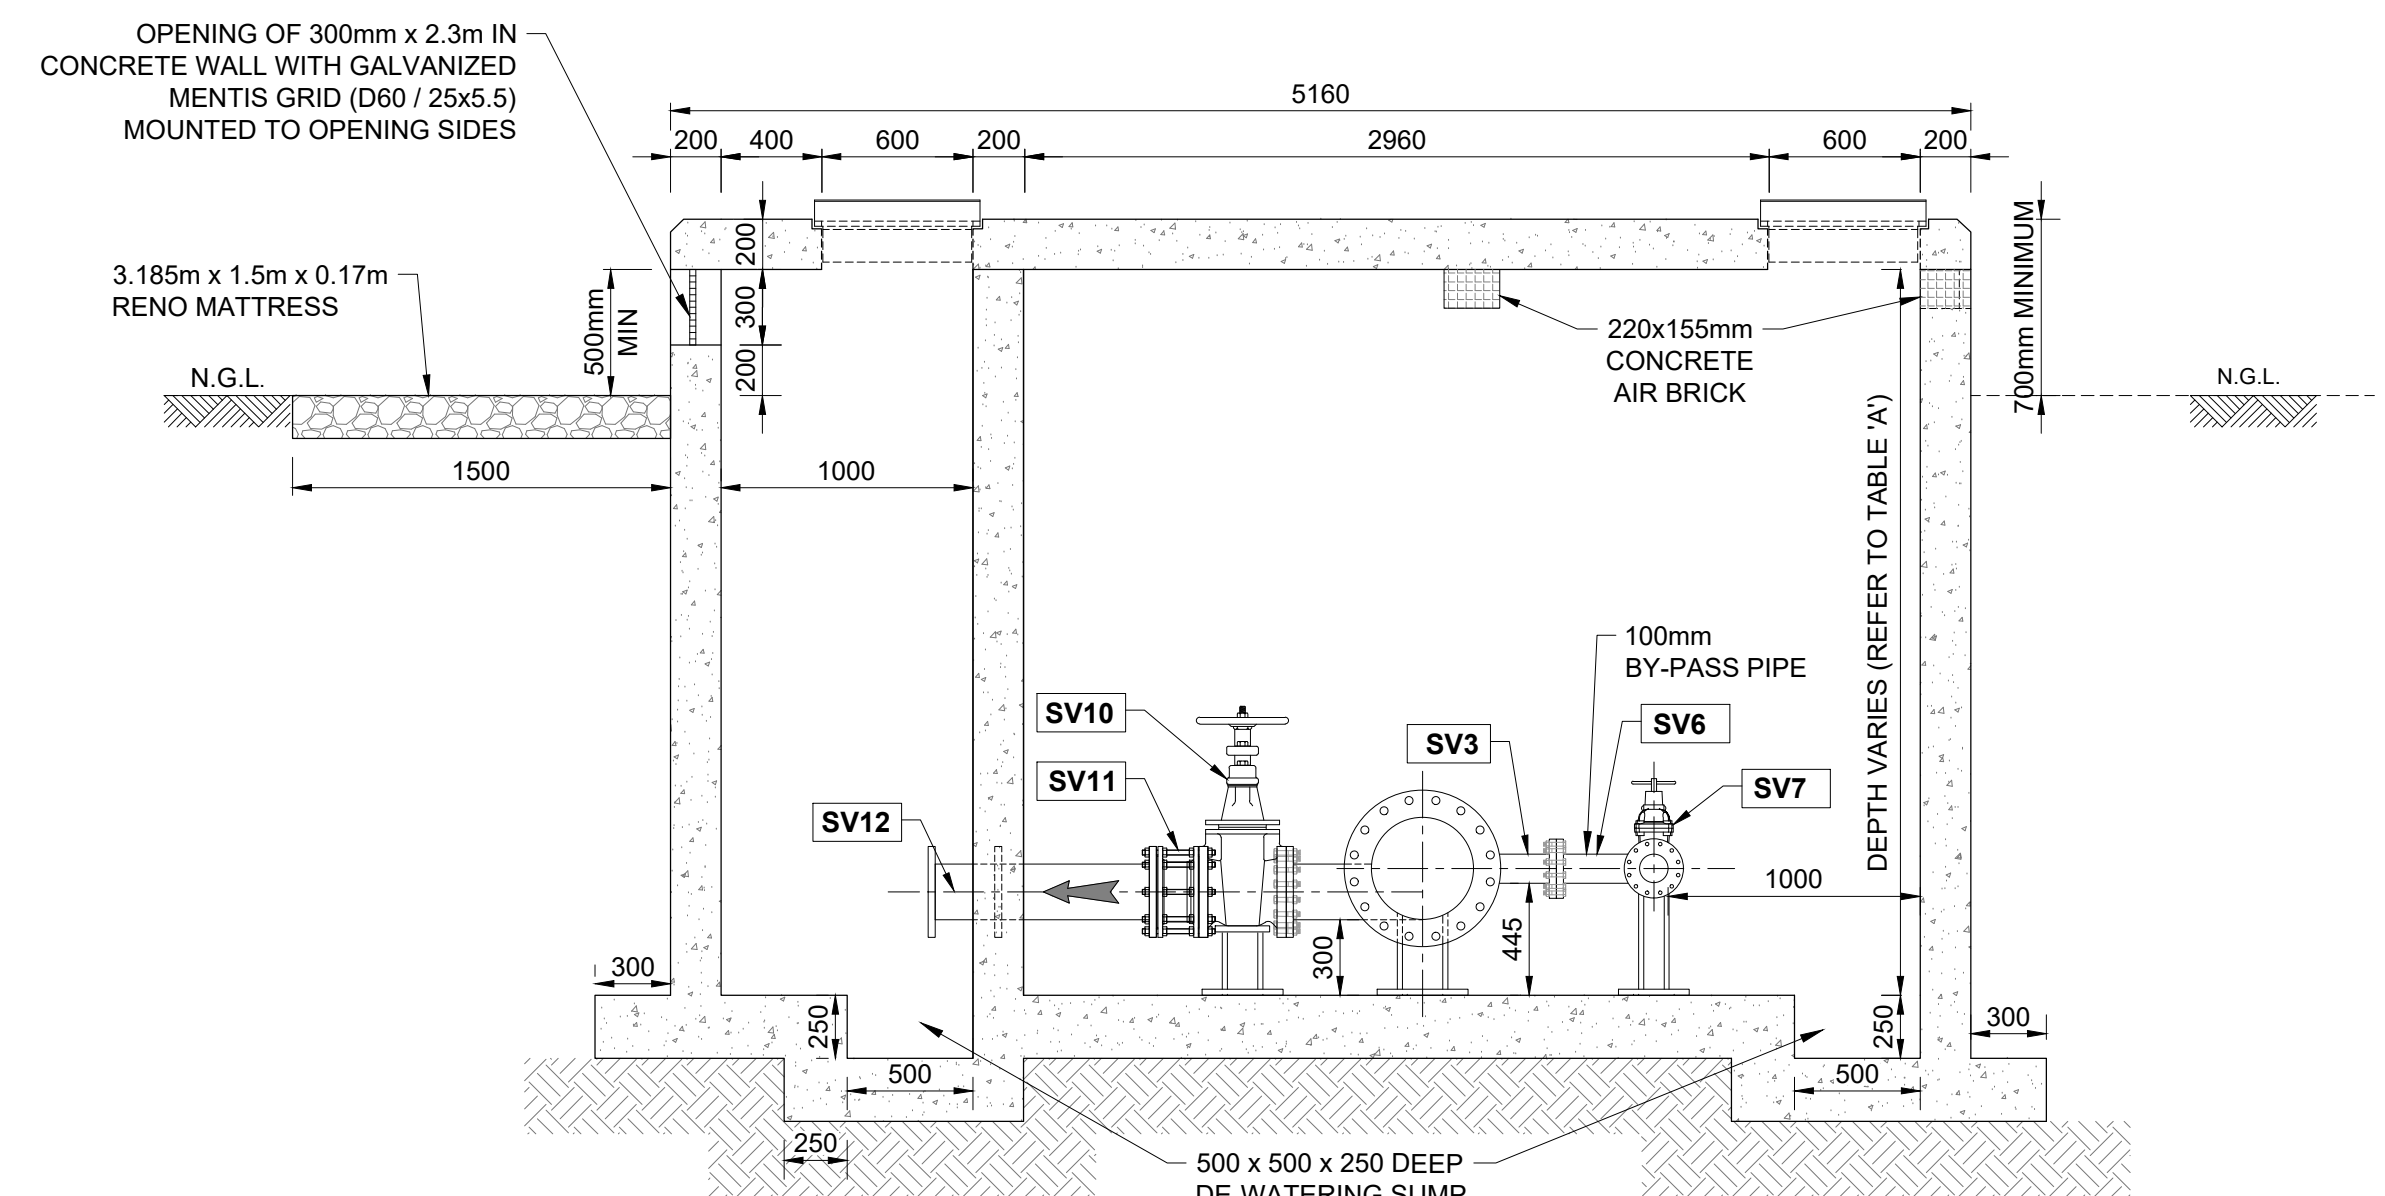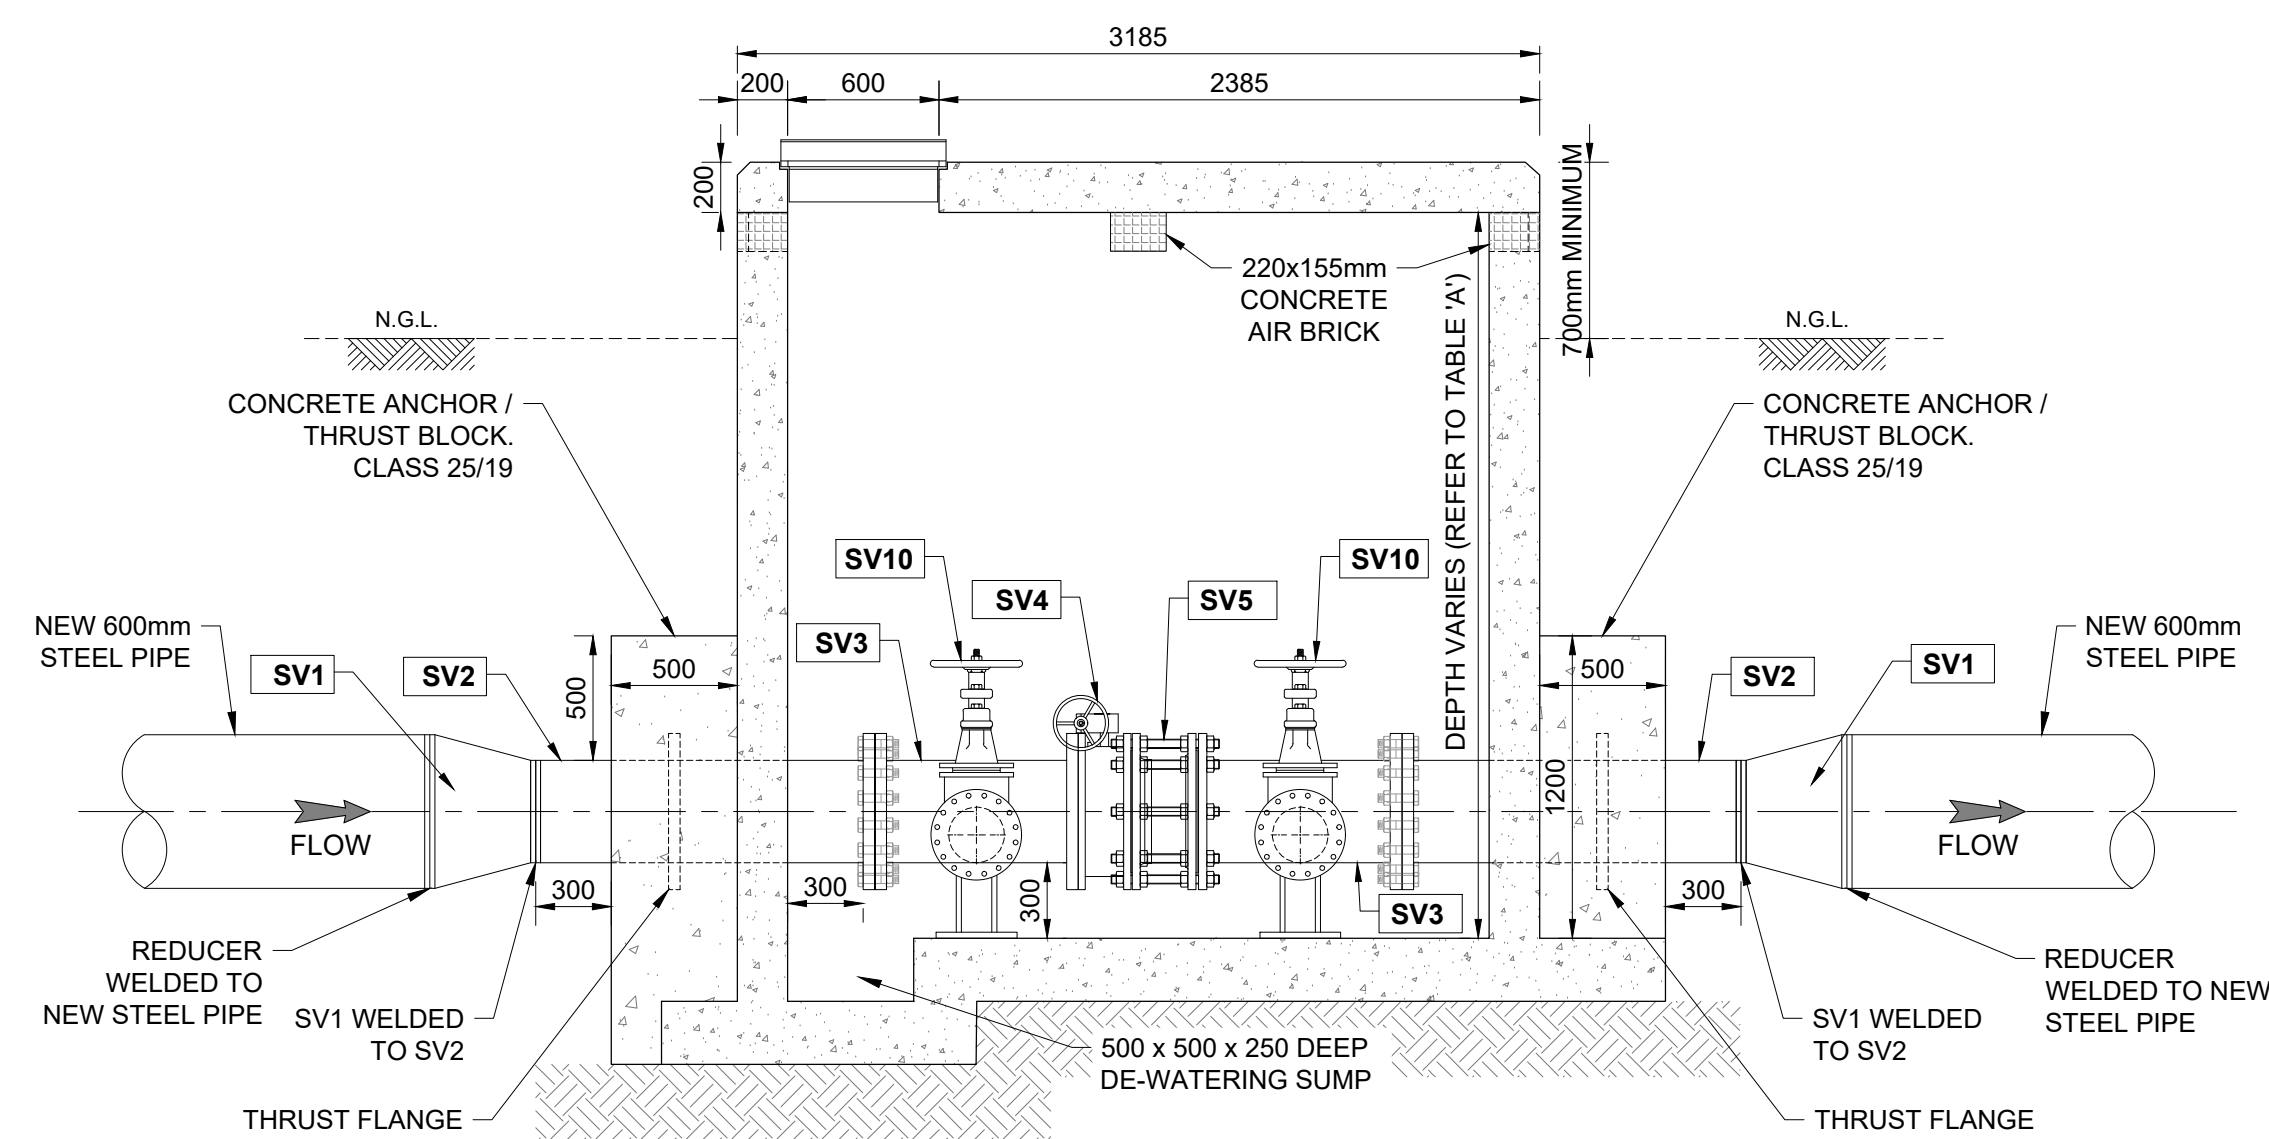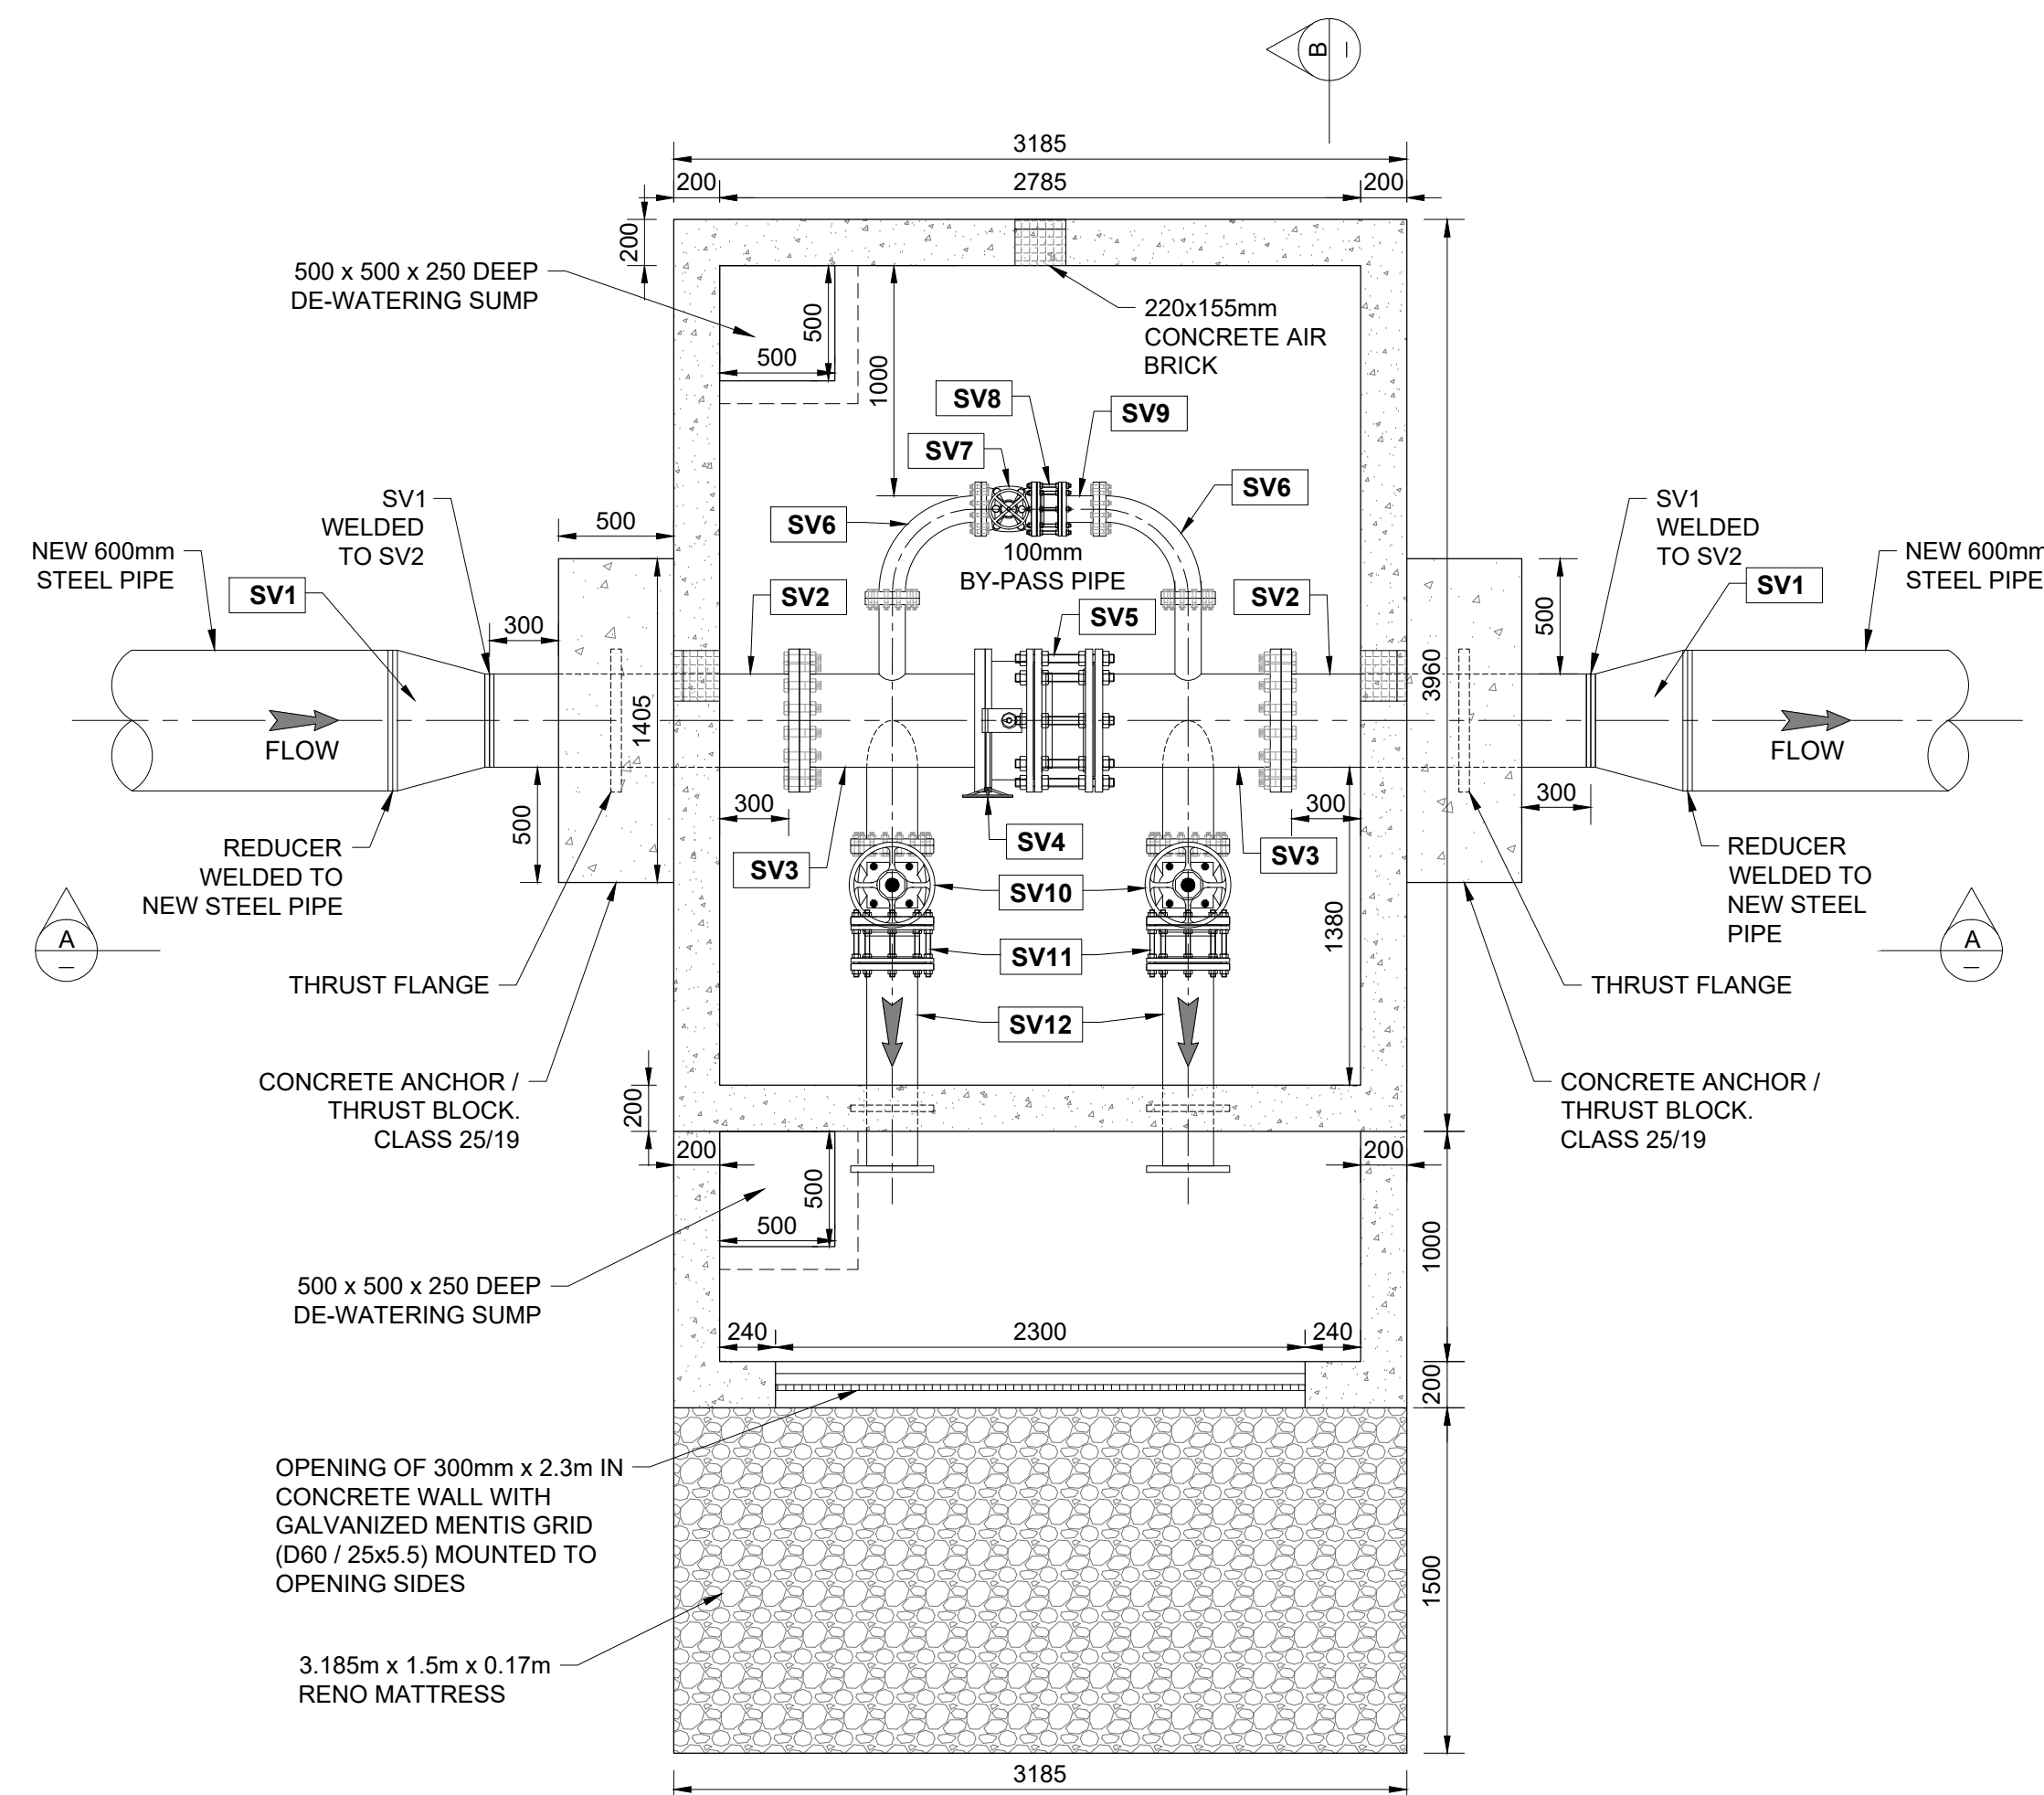

NOTES:

GENERAL:

1. DETAILS TO BE READ WITH THE SPECIFICATIONS AS PER THE CONTRACT DOCUMENT.
2. ALL DIMENSIONS ARE IN MILLIMETERS UNLESS OTHERWISE SHOWN ON THE DRAWINGS.
3. DIMENSIONS SHALL NOT BE SCALED FROM THIS DRAWING AND ONLY DIMENSIONS INDICATED WILL BE USED.
4. DIMENSIONS OF SPECIAL FITTINGS SHOULD BE CONFIRMED WITH THE ENGINEER BEFORE ORDERING.
5. 20x20mm CHAMFER ON ALL EXPOSED CONCRETE CORNERS.
6. FLOOR SCREED TO BE SLOPED TO SUMP

PIPE FITTINGS:

7. FOR PIPE JOINT WELDS, INTERNAL LINING AND EXTERNAL COATING REFER TO THE SPECIFICATIONS AS PER THE CONTRACT DOCUMENT.
8. ALL FLANGES AT FLANGED JOINTS TO BE ACCORDING TO RELATIVE PRESSURE CLASS.
9. ALL UNDERGROUND FLANGES AND WELDED JOINTS TO BE WRAPPED IN SELF-HEALING CORROSION PREVENTIVE TAPE ACCORDING TO MANUFACTURERS SPECIFICATIONS.

PRESSURE RATINGS	RIVER CROSSING
PN25	THAKGALANG
PN40	MEGORING

CLIENT:



1 Landros Mare Street
Polokwane Central
Tel: (015) 295 1800
Email: info@lepelie.co.za
Website: www.lepellewater.com

CONSULTANT:



Sigodi Marah Martin
16 Blue Jay Street
Rooihuiskraal
Centurion
0157
Tel: 27 (0)12 945 9009
Email: info@sigodimarah.co.za

PROFESSIONAL ENGINEER:

R. OSTROWSKI
PROF. Reg.No:
930381
DATE:
2022-11-01
SIGNATURE:

DESIGN BY:

B. COETZEE
DRAWN BY:
E. COETZEE
CHECKED BY:
B. COETZEE
APPROVED BY:
R. OSTROWSKI

REVISIONS

REV	DATE	DESCRIPTION	BY
a	2022-11-01	ISSUED FOR TENDER	R.O

PROJECT NAME

UPGRADE OF OLIFANTSPOORT AND EBENEZER
WATER SUPPLY SCHEME

TITLE

SCOUR VALVE
CHAMBER DETAILS

PROJECT STATUS:












TENDER

DATE	SCALE	SHEET	REV	A1
2022-11-01	AS SHOWN	1 OF 2	a	A1

DWG NO

P1001-EB1L-CIV-1304

SCOUR VALVE CHAMBER - SCHEDULE OF ITEMS

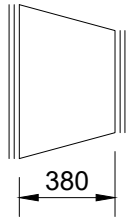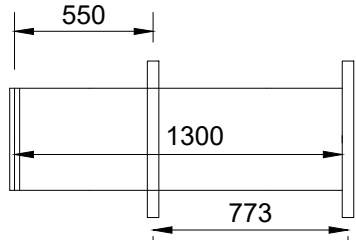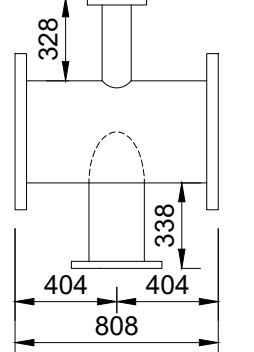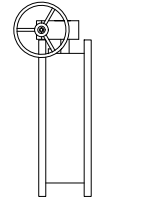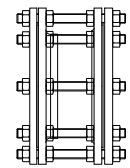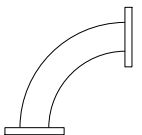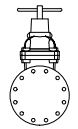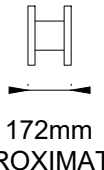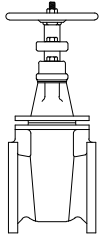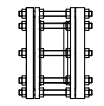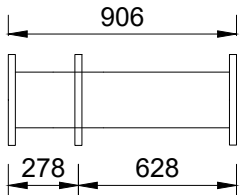ITEM No	DESCRIPTION	PIPE FITTING DIAGRAM	PIPE ENDS FLANGED / WELDED	QTY.
SV1	600mm x 400mm STEEL REDUCER, WELDED ON BOTH SIDES		WELDED BOTH SIDES	2
SV2	400mm STRAIGHT PIPE STEEL SECTION, FLANGED ONE END & WELDED ON OTHER WITH THRUST FLANGE (FINAL MEASUREMENTS TO BE DONE ON SITE)		FLANGED ONE END, WELDED ON OTHER END	2
SV3	400mm x 400mm x 200mm x 100mm UNEQUAL TEE STEEL FITTING (FINAL MEASUREMENTS TO BE DONE ON SITE)		FLANGED ALL ENDS	2
SV4	400mm BUTTERFLY VALVE DOUBLE ECCENTRIC		FLANGED BOTH ENDS	1
SV5	400mm DISMANTLING JOINT		FLANGED BOTH ENDS	1
SV6	100mm MEDIUM RADIUS STEEL BEND		FLANGED BOTH ENDS	2
SV7	100mm RSV GATE VALVE NON RISING SPINDLE & HAND OPERATED		FLANGED BOTH ENDS	1
SV8	100mm DISMANTLING JOINT		FLANGED BOTH ENDS	1
SV9	100mm STRAIGHT PIPE STEEL SECTION (FINAL MEASUREMENTS TO BE DONE ON SITE)		FLANGED BOTH ENDS	1
SV10	200mm RSV GATE VALVE NON RISING SPINDLE & HAND OPERATED		FLANGED BOTH ENDS	1
SV11	200mm DISMANTLING JOINT		FLANGED BOTH ENDS	1
SV12	200mm STRAIGHT PIPE STEEL SECTION WITH THRUST FLANGE (FINAL MEASUREMENTS TO BE DONE ON SITE)		FLANGED BOTH ENDS WITH THRUST FLANGE	1

PRESSURE RATINGS	RIVER CROSSING
PN25	THAKGALANG
PN40	MEGORING

CLIENT:



1 Landros Mare Street
Polokwane Central
Tel: (015) 295 1800
Email: info@lepelle.co.za
Website: www.lepellewater.com

CONSULTANT:



Sigodi Marah Martin
16 Blue Jay Street
Rooihuiskraal
Centurion
0157
Tel: 27 (0)12 945 9009
Email: info@sigodimarah.co.za

PROFESSIONAL ENGINEER:

R. OSTROWSKI

PROF. Reg.No:

930381

DATE:

2022-11-01

SIGNATURE:

DESIGN BY:

B. COETZEE

DRAWN BY:

E. COETZEE

CHECKED BY:

B. COETZEE

APPROVED BY:

R. OSTROWSKI

REVISIONS

REV	DATE	DESCRIPTION	BY
a	2022-11-01	ISSUED FOR TENDER	R.O

PROJECT NAME

UPGRADE OF OLIFANTSPOORT AND EBENEZER
WATER SUPPLY SCHEME

TITLE

SCHEDULE OF ITEMS FOR
SCOUR VALVE DETAILS

PROJECT STATUS:

TENDER

DATE

2022-11-01

SCALE

AS SHOWN

SHEET

2 OF 2





REV

a

A1

DWG NO

P1001-EB1L-CIV-1305

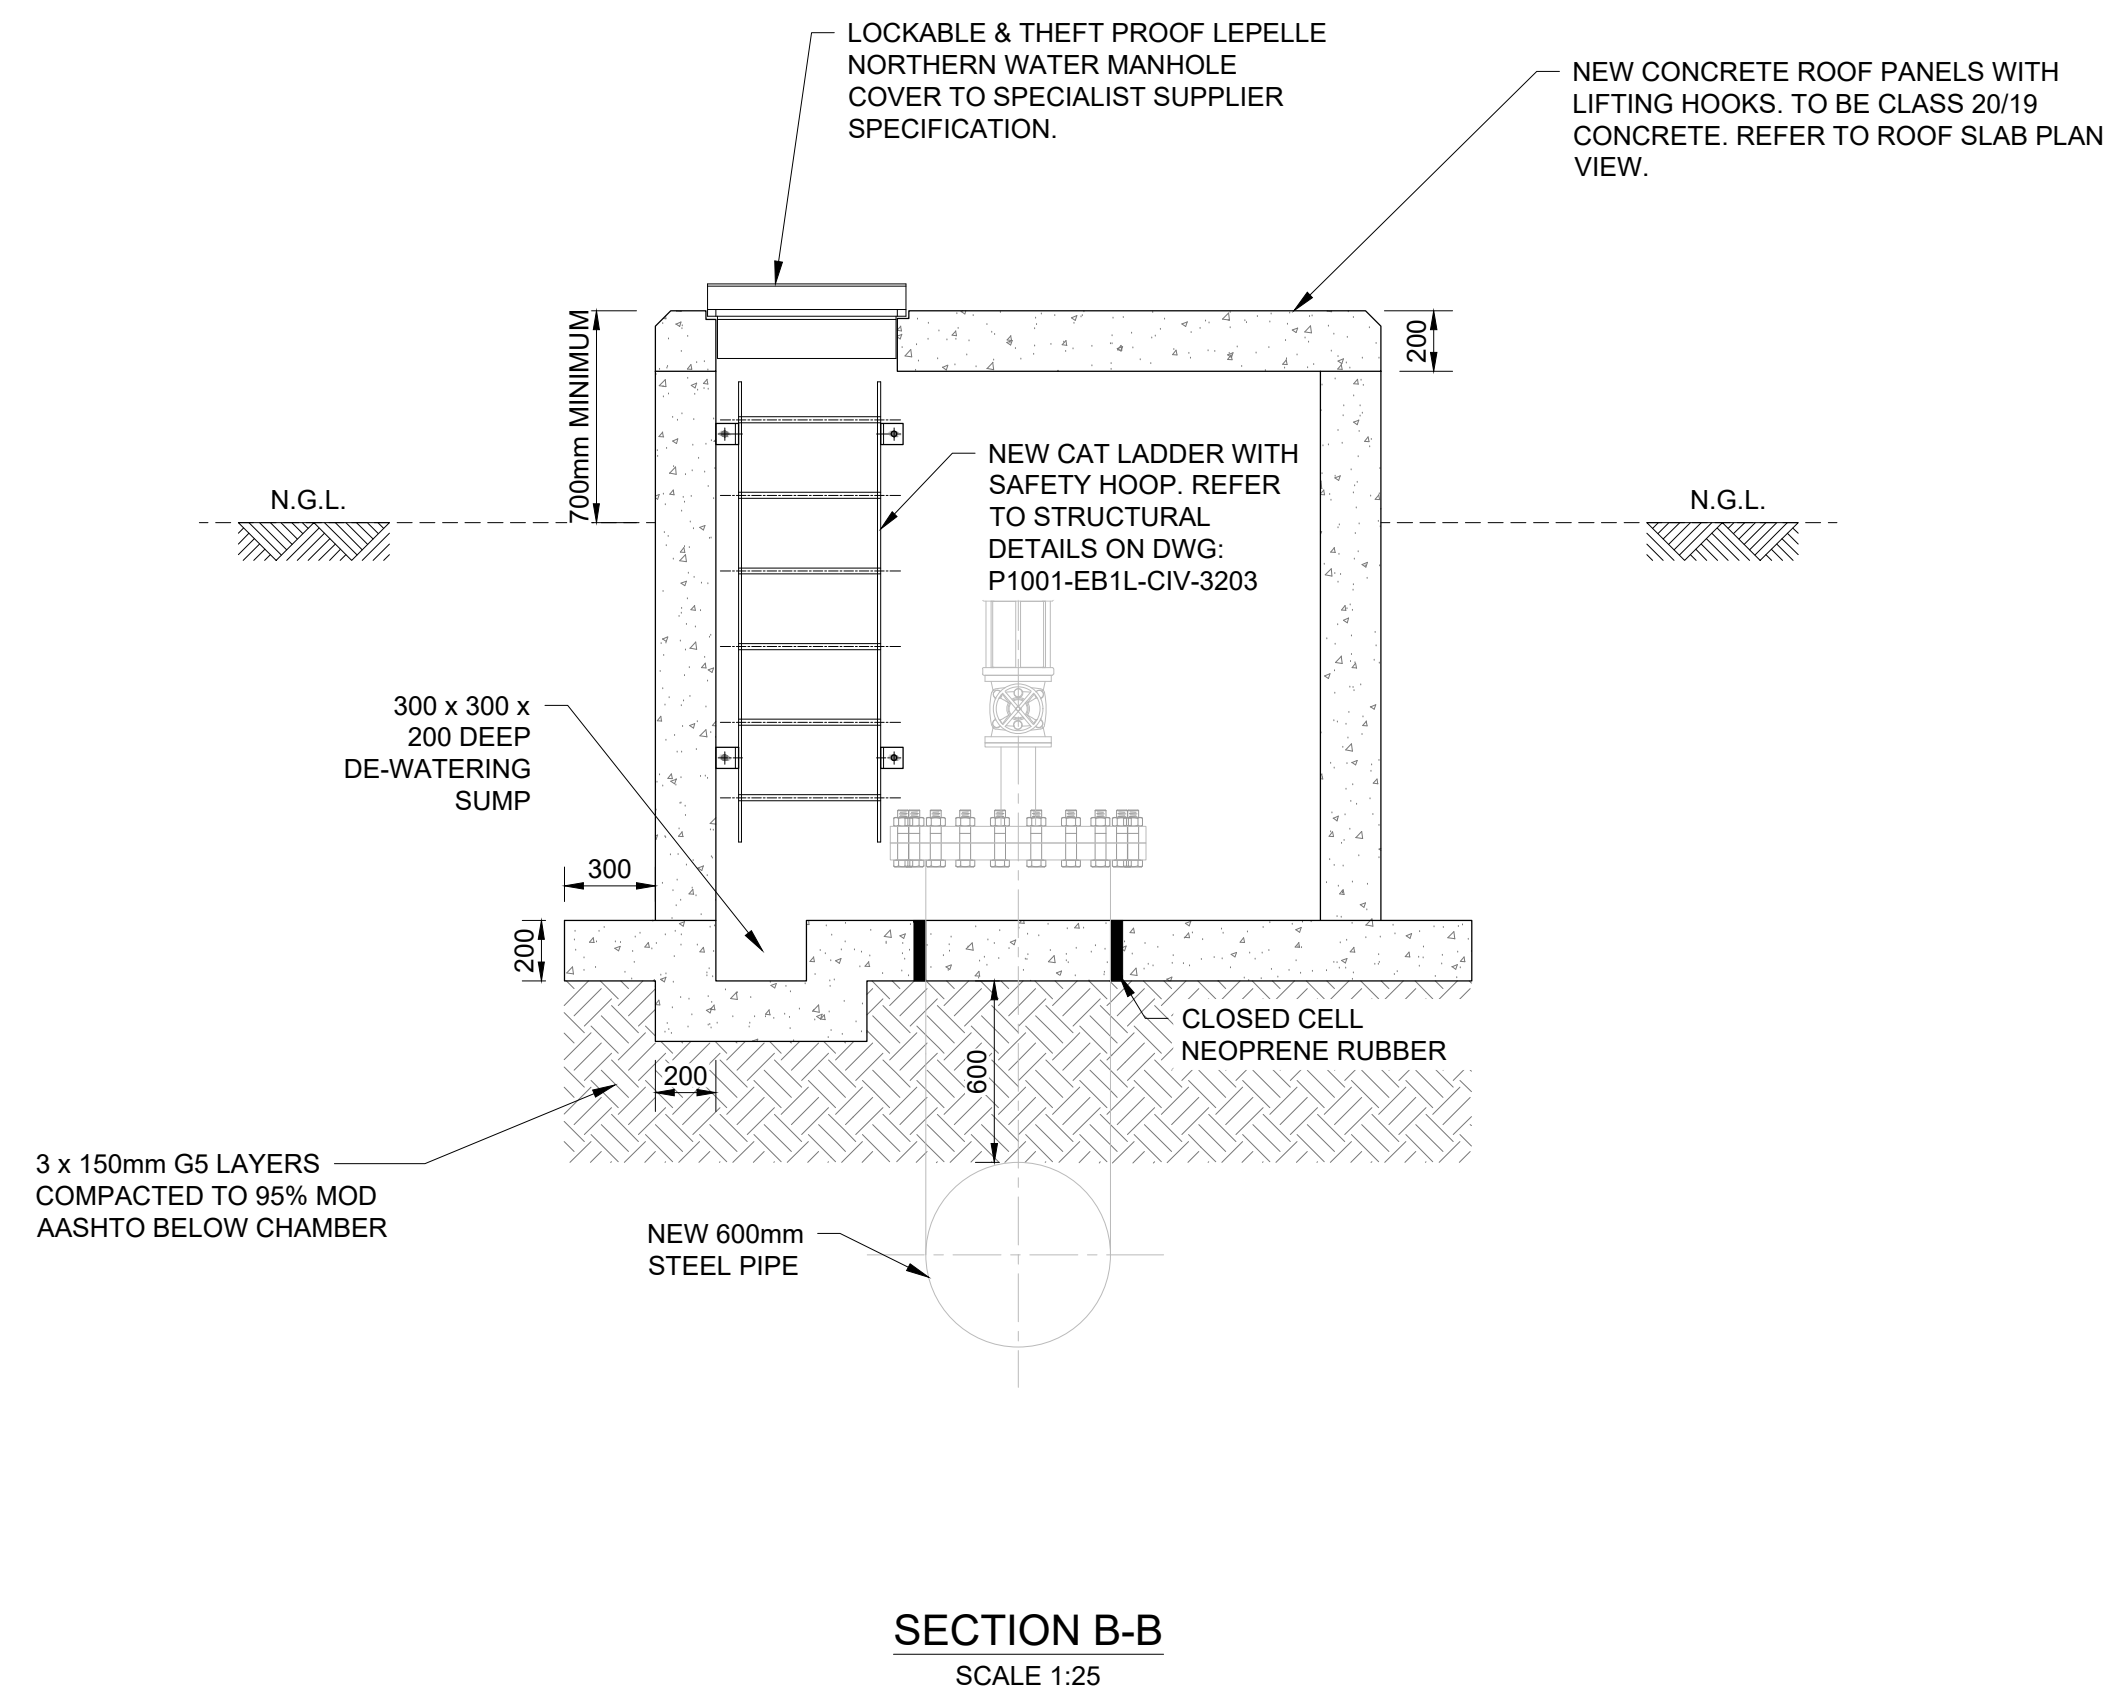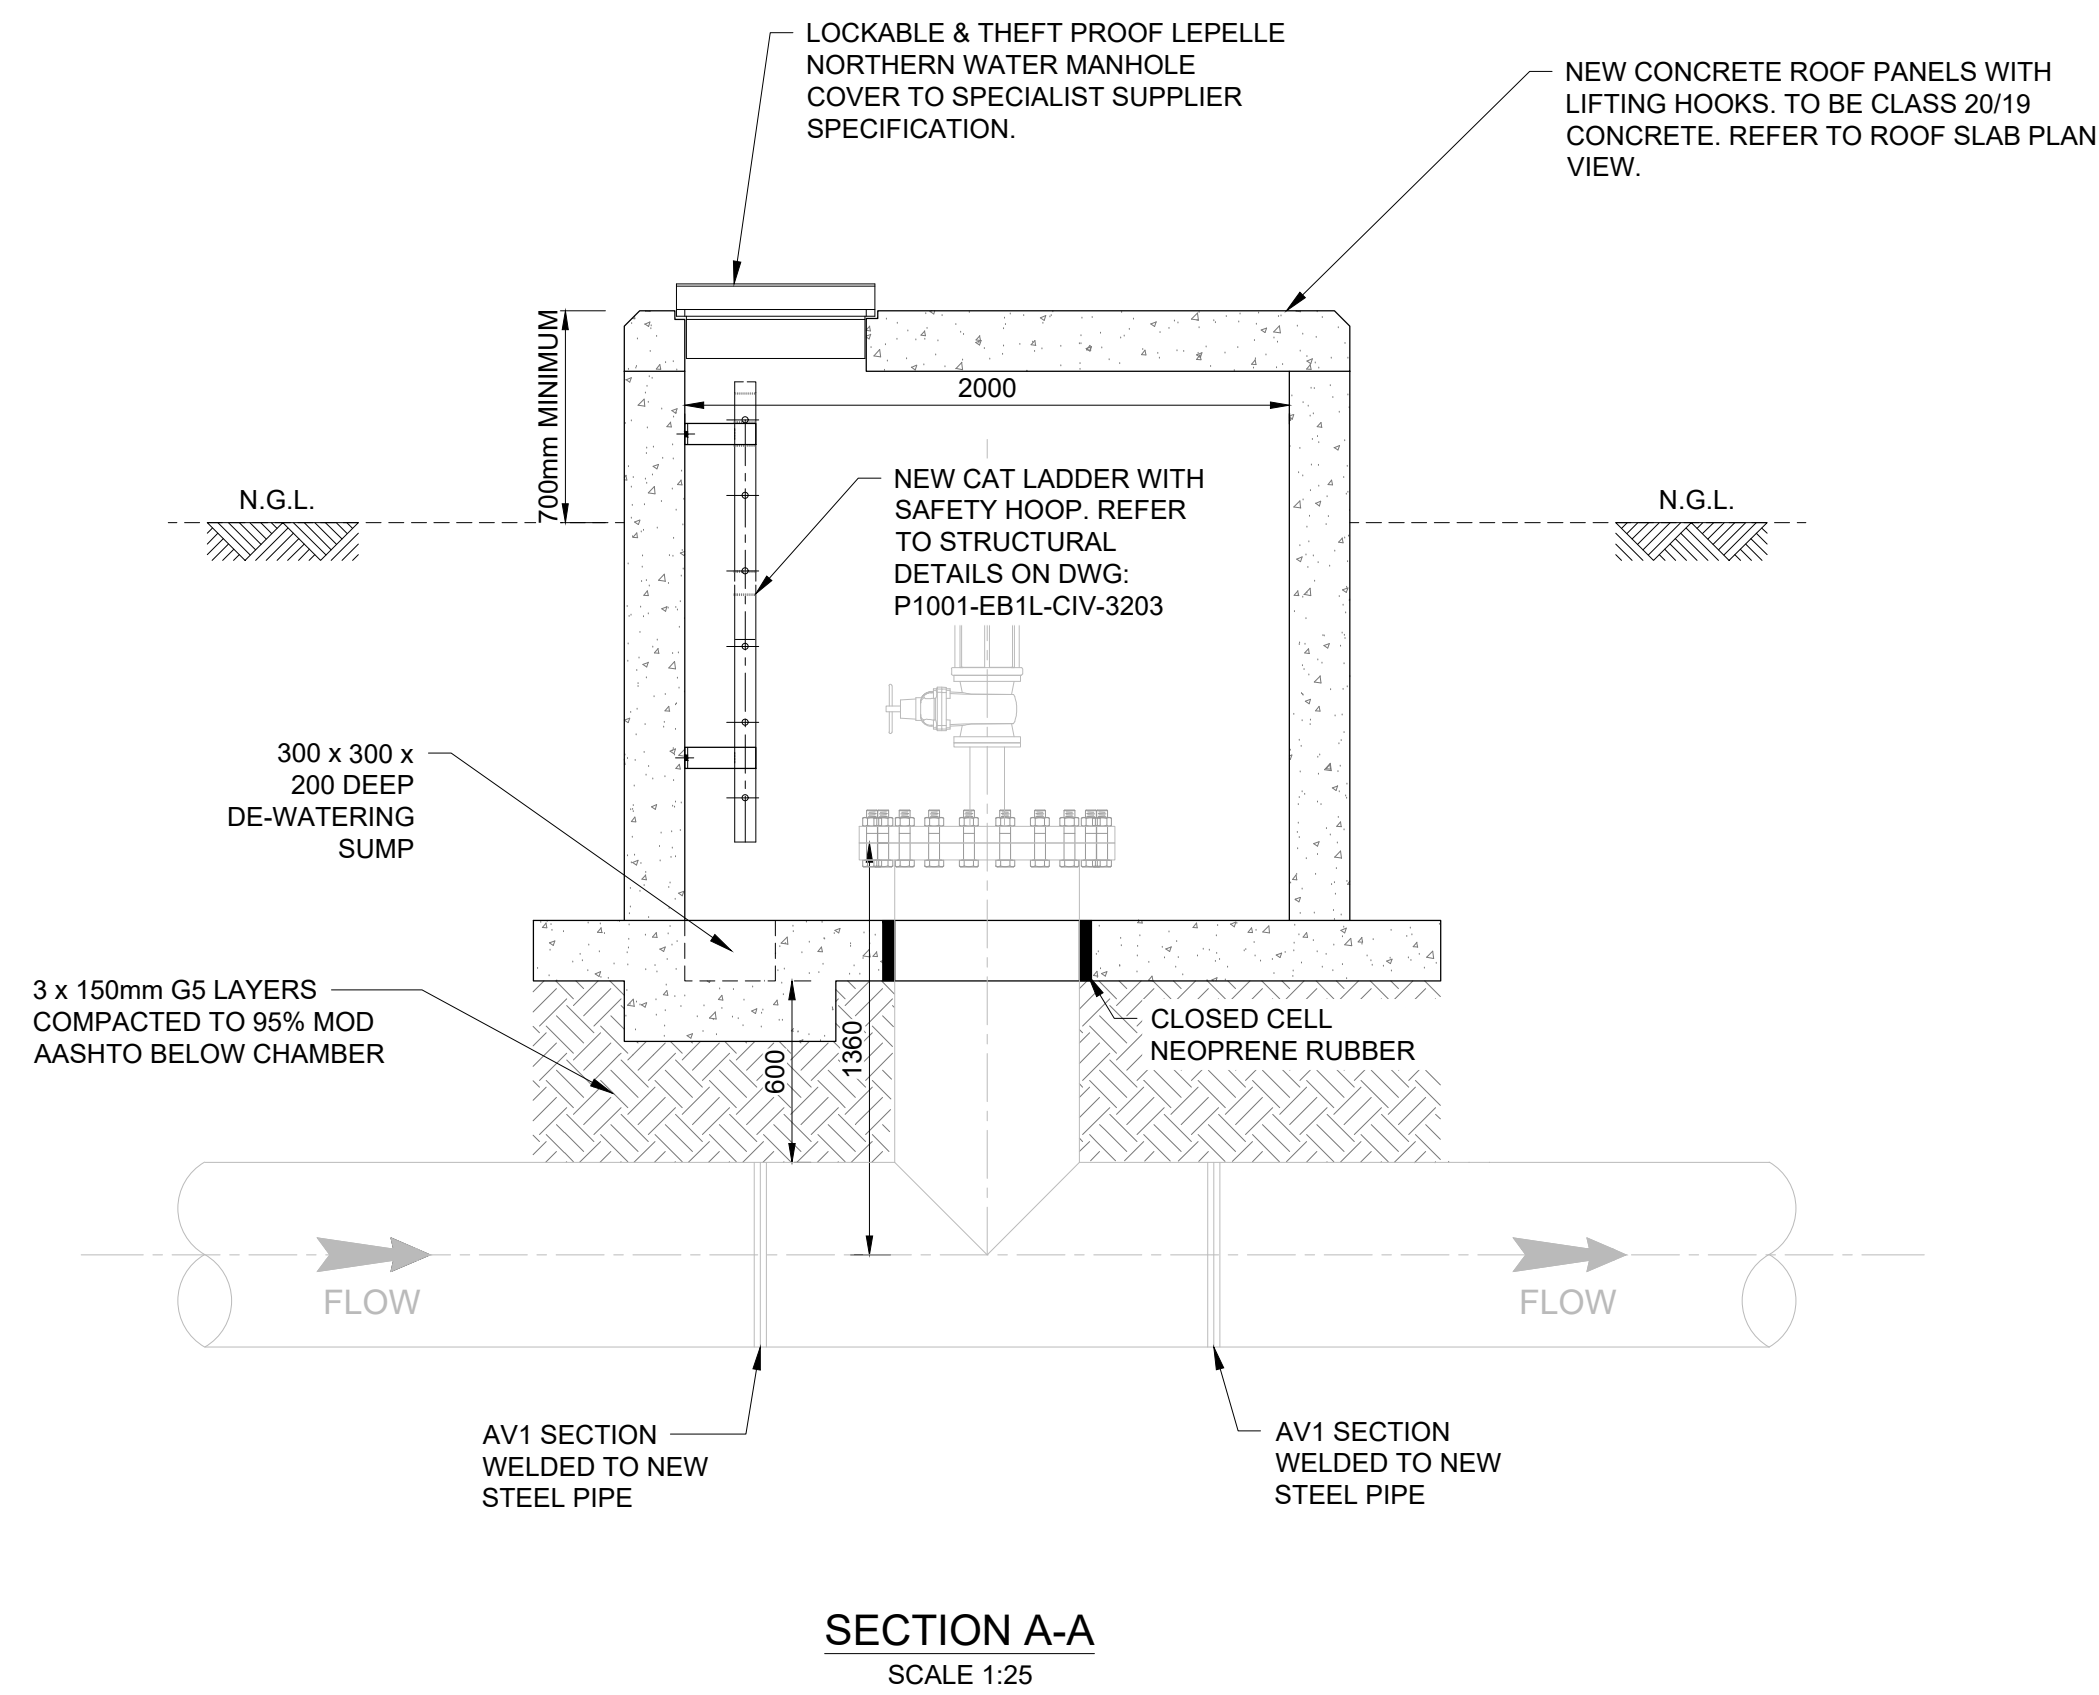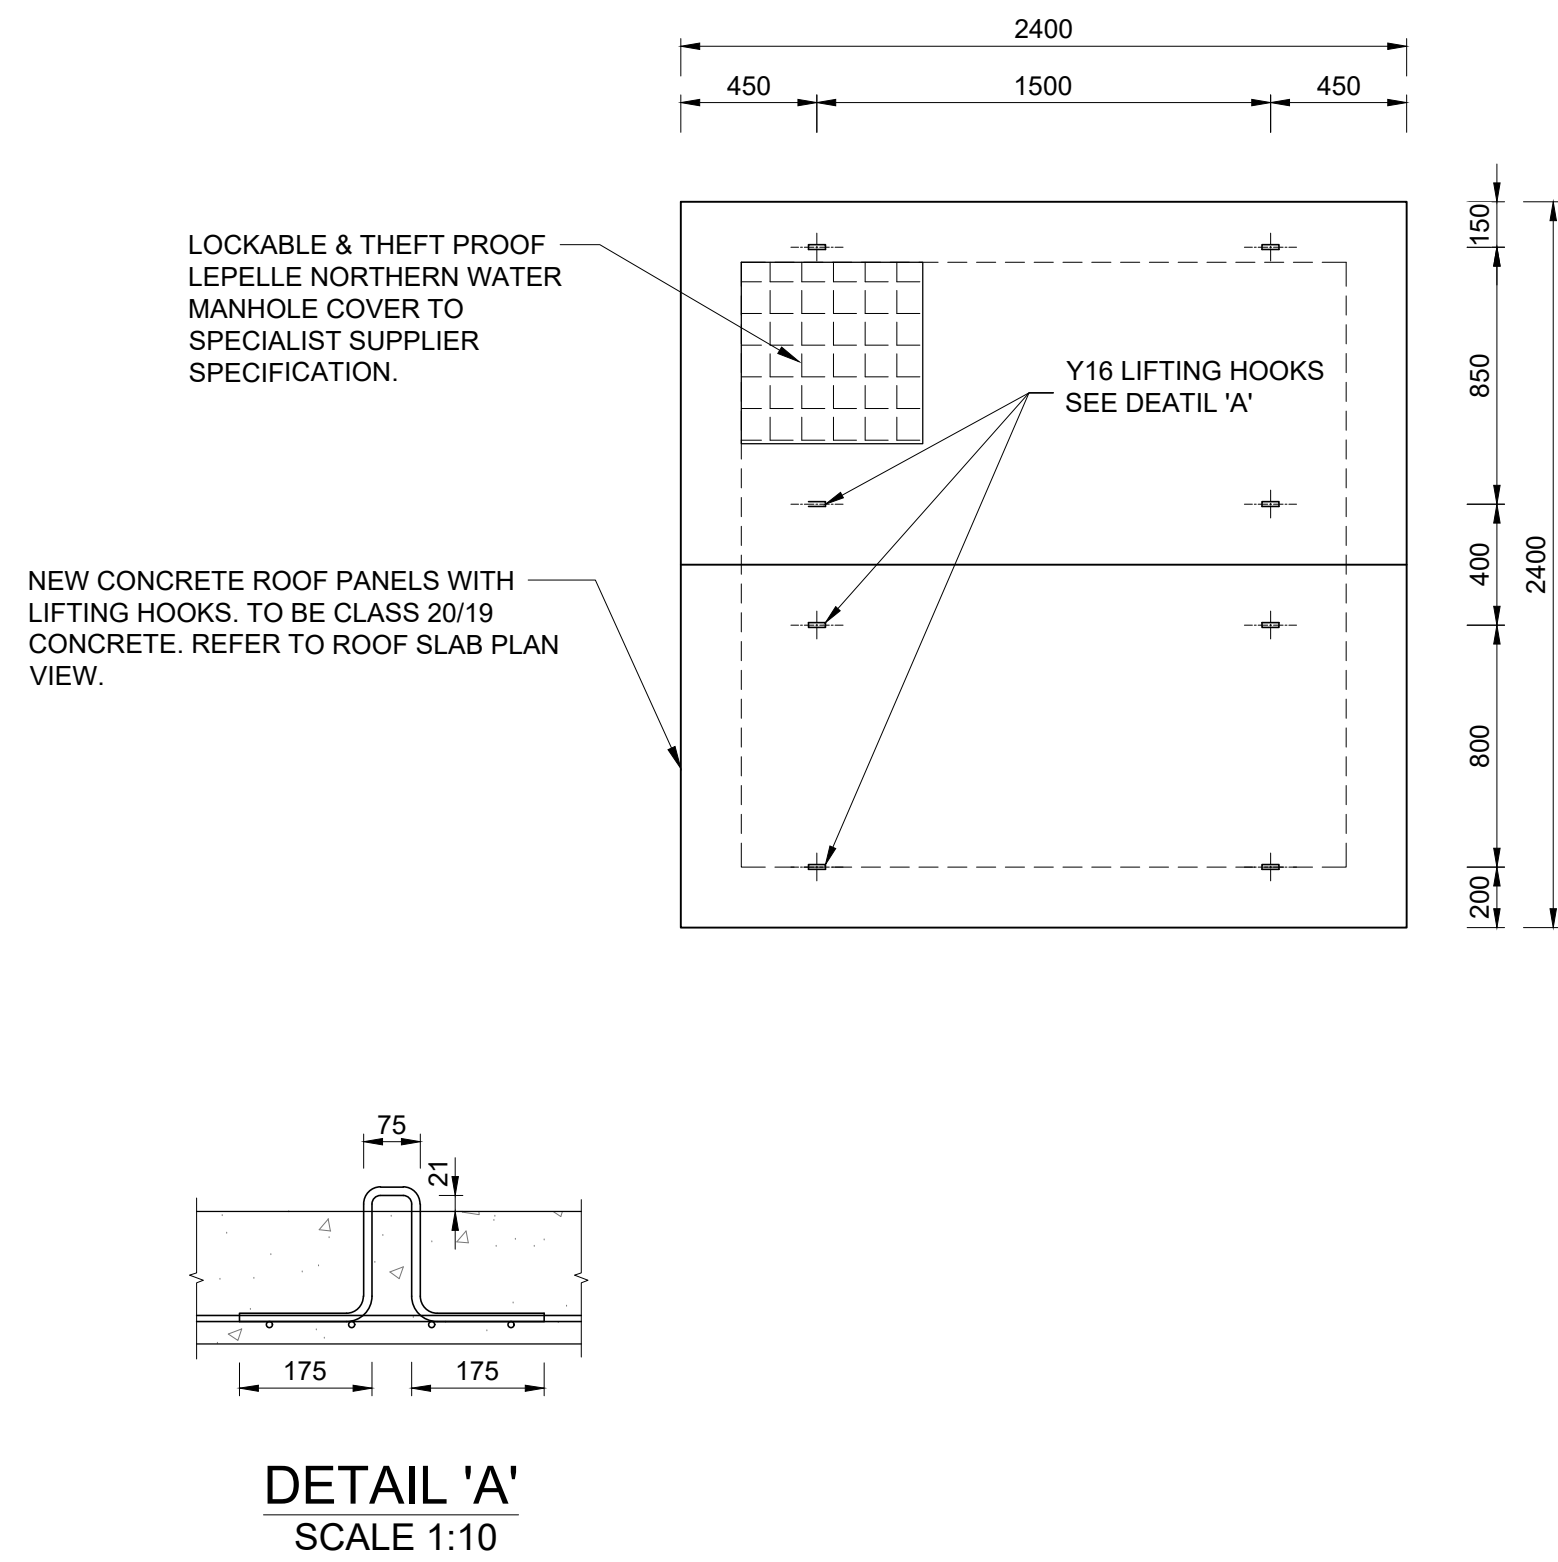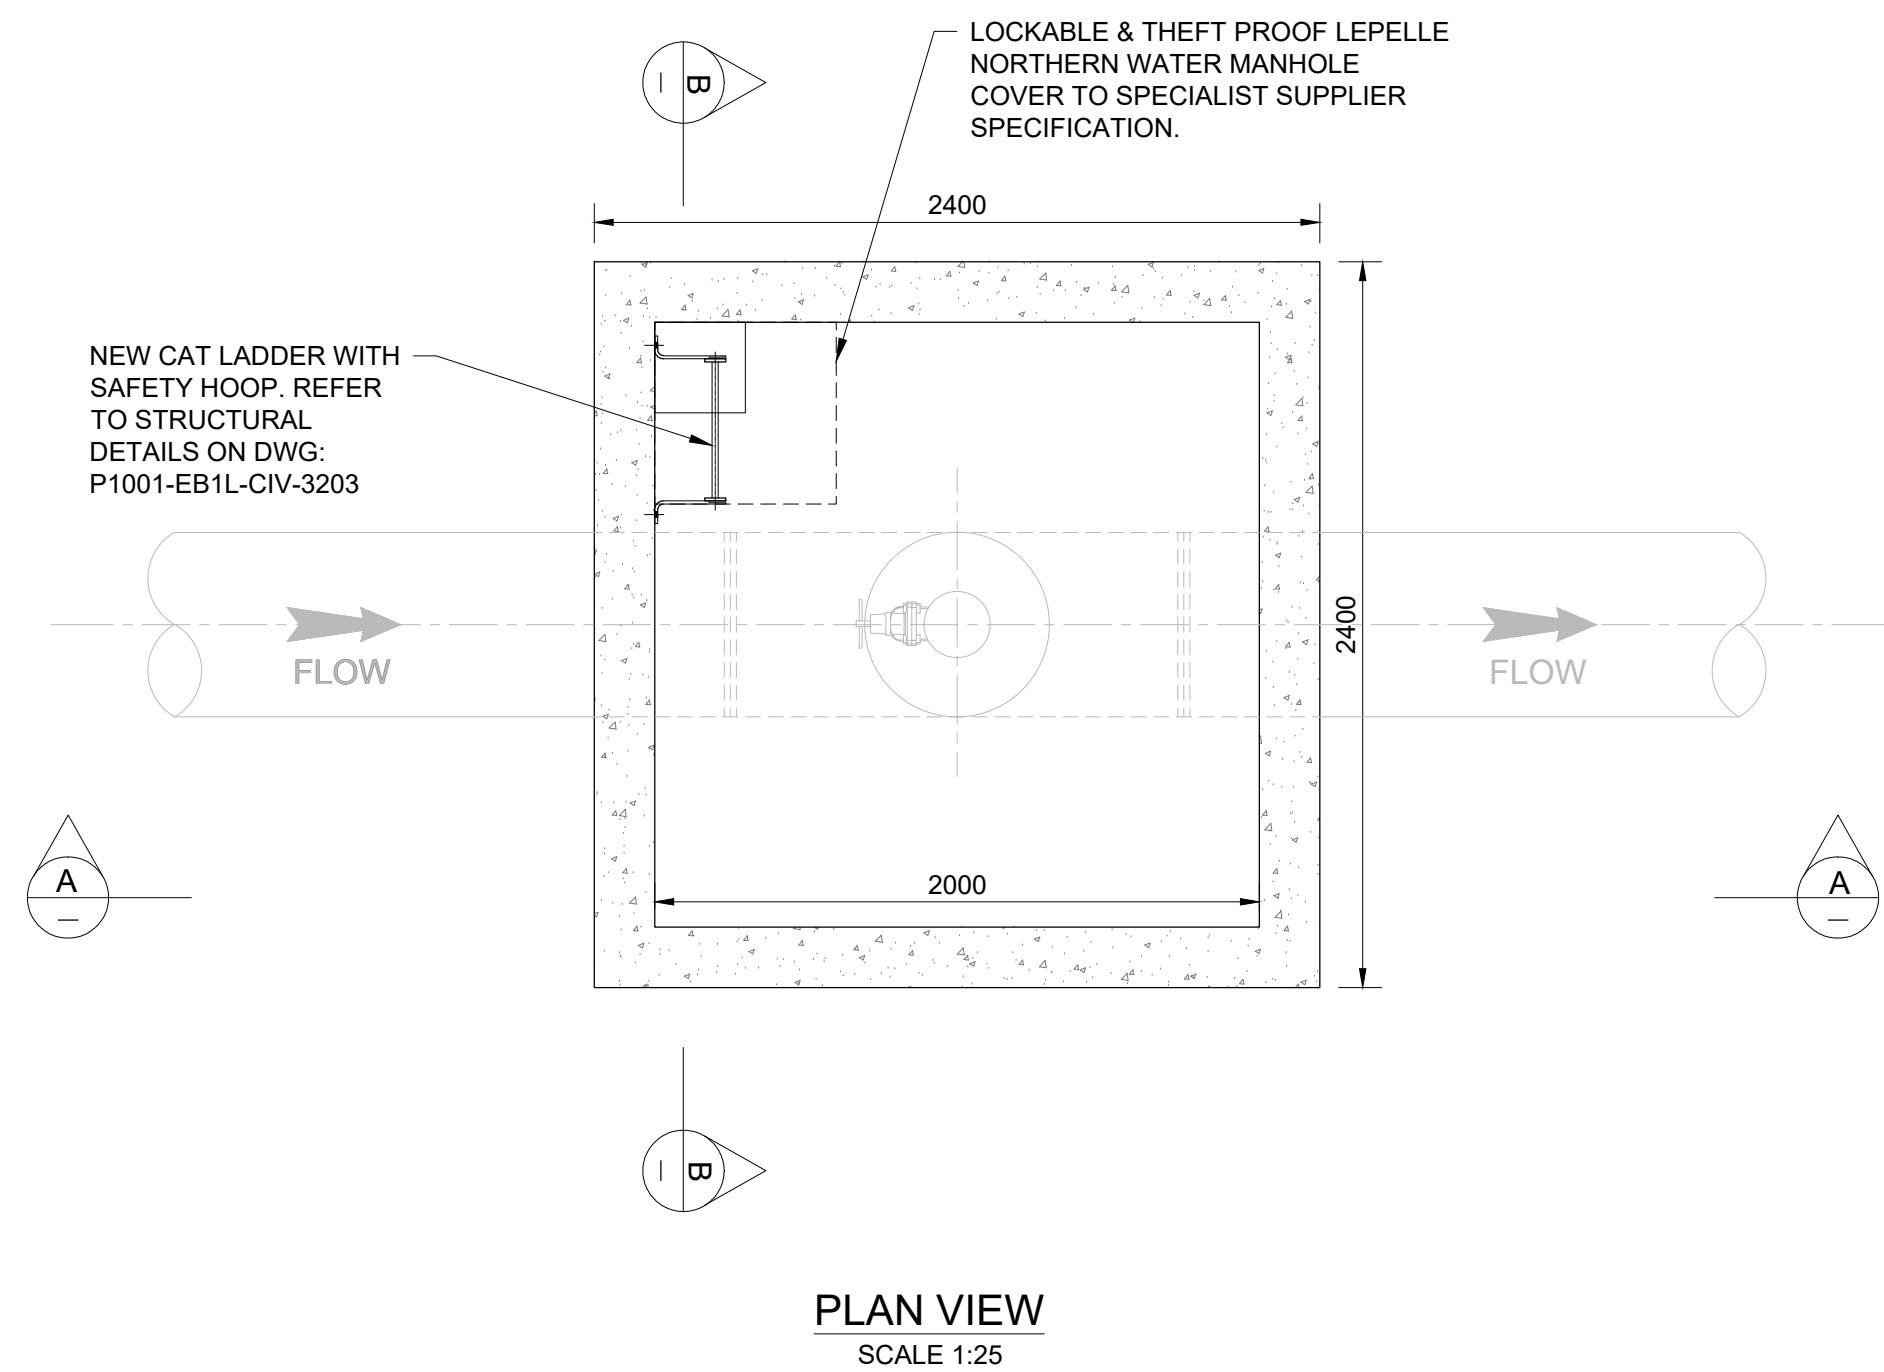

CLIENT:



1 Landros Mare Street
Polokwane Central
Tel: (015) 295 1800
Email: info@lepelie.co.za
Website:
www.lepellewater.com

CONSULTANT:



Sigodi Marah Martin
16 Blue Jay Street
Rooihuiskraal
Centurion
0157
Tel: 27 (0)12 945 9009
Email: info@sigodimarah.co.za

PROFESSIONAL ENGINEER:

R. OSTROWSKI
PROF. Reg.No:
930381

DATE:
2022-11-01

SIGNATURE:

DESIGN BY:

B. COETZEE

DRAWN BY:

E. COETZEE

CHECKED BY:

B. COETZEE

APPROVED BY:

R. OSTROWSKI

REVISIONS

REV	DATE	DESCRIPTION	BY
a	2022-11-01	ISSUED FOR TENDER	R.O

PROJECT NAME

UPGRADE OF OLIFANTSPOORT AND EBENEZER
WATER SUPPLY SCHEME

TITLE

STRUCTURAL DETAILS FOR
AIR VALVE CHAMBER


PROJECT STATUS:

TENDER


DATE	SCALE	SHEET	REV	A1
2022-11-01	AS SHOWN	1 OF 1	a	A1

DWG NO


P1001-EB1L-CIV-3201

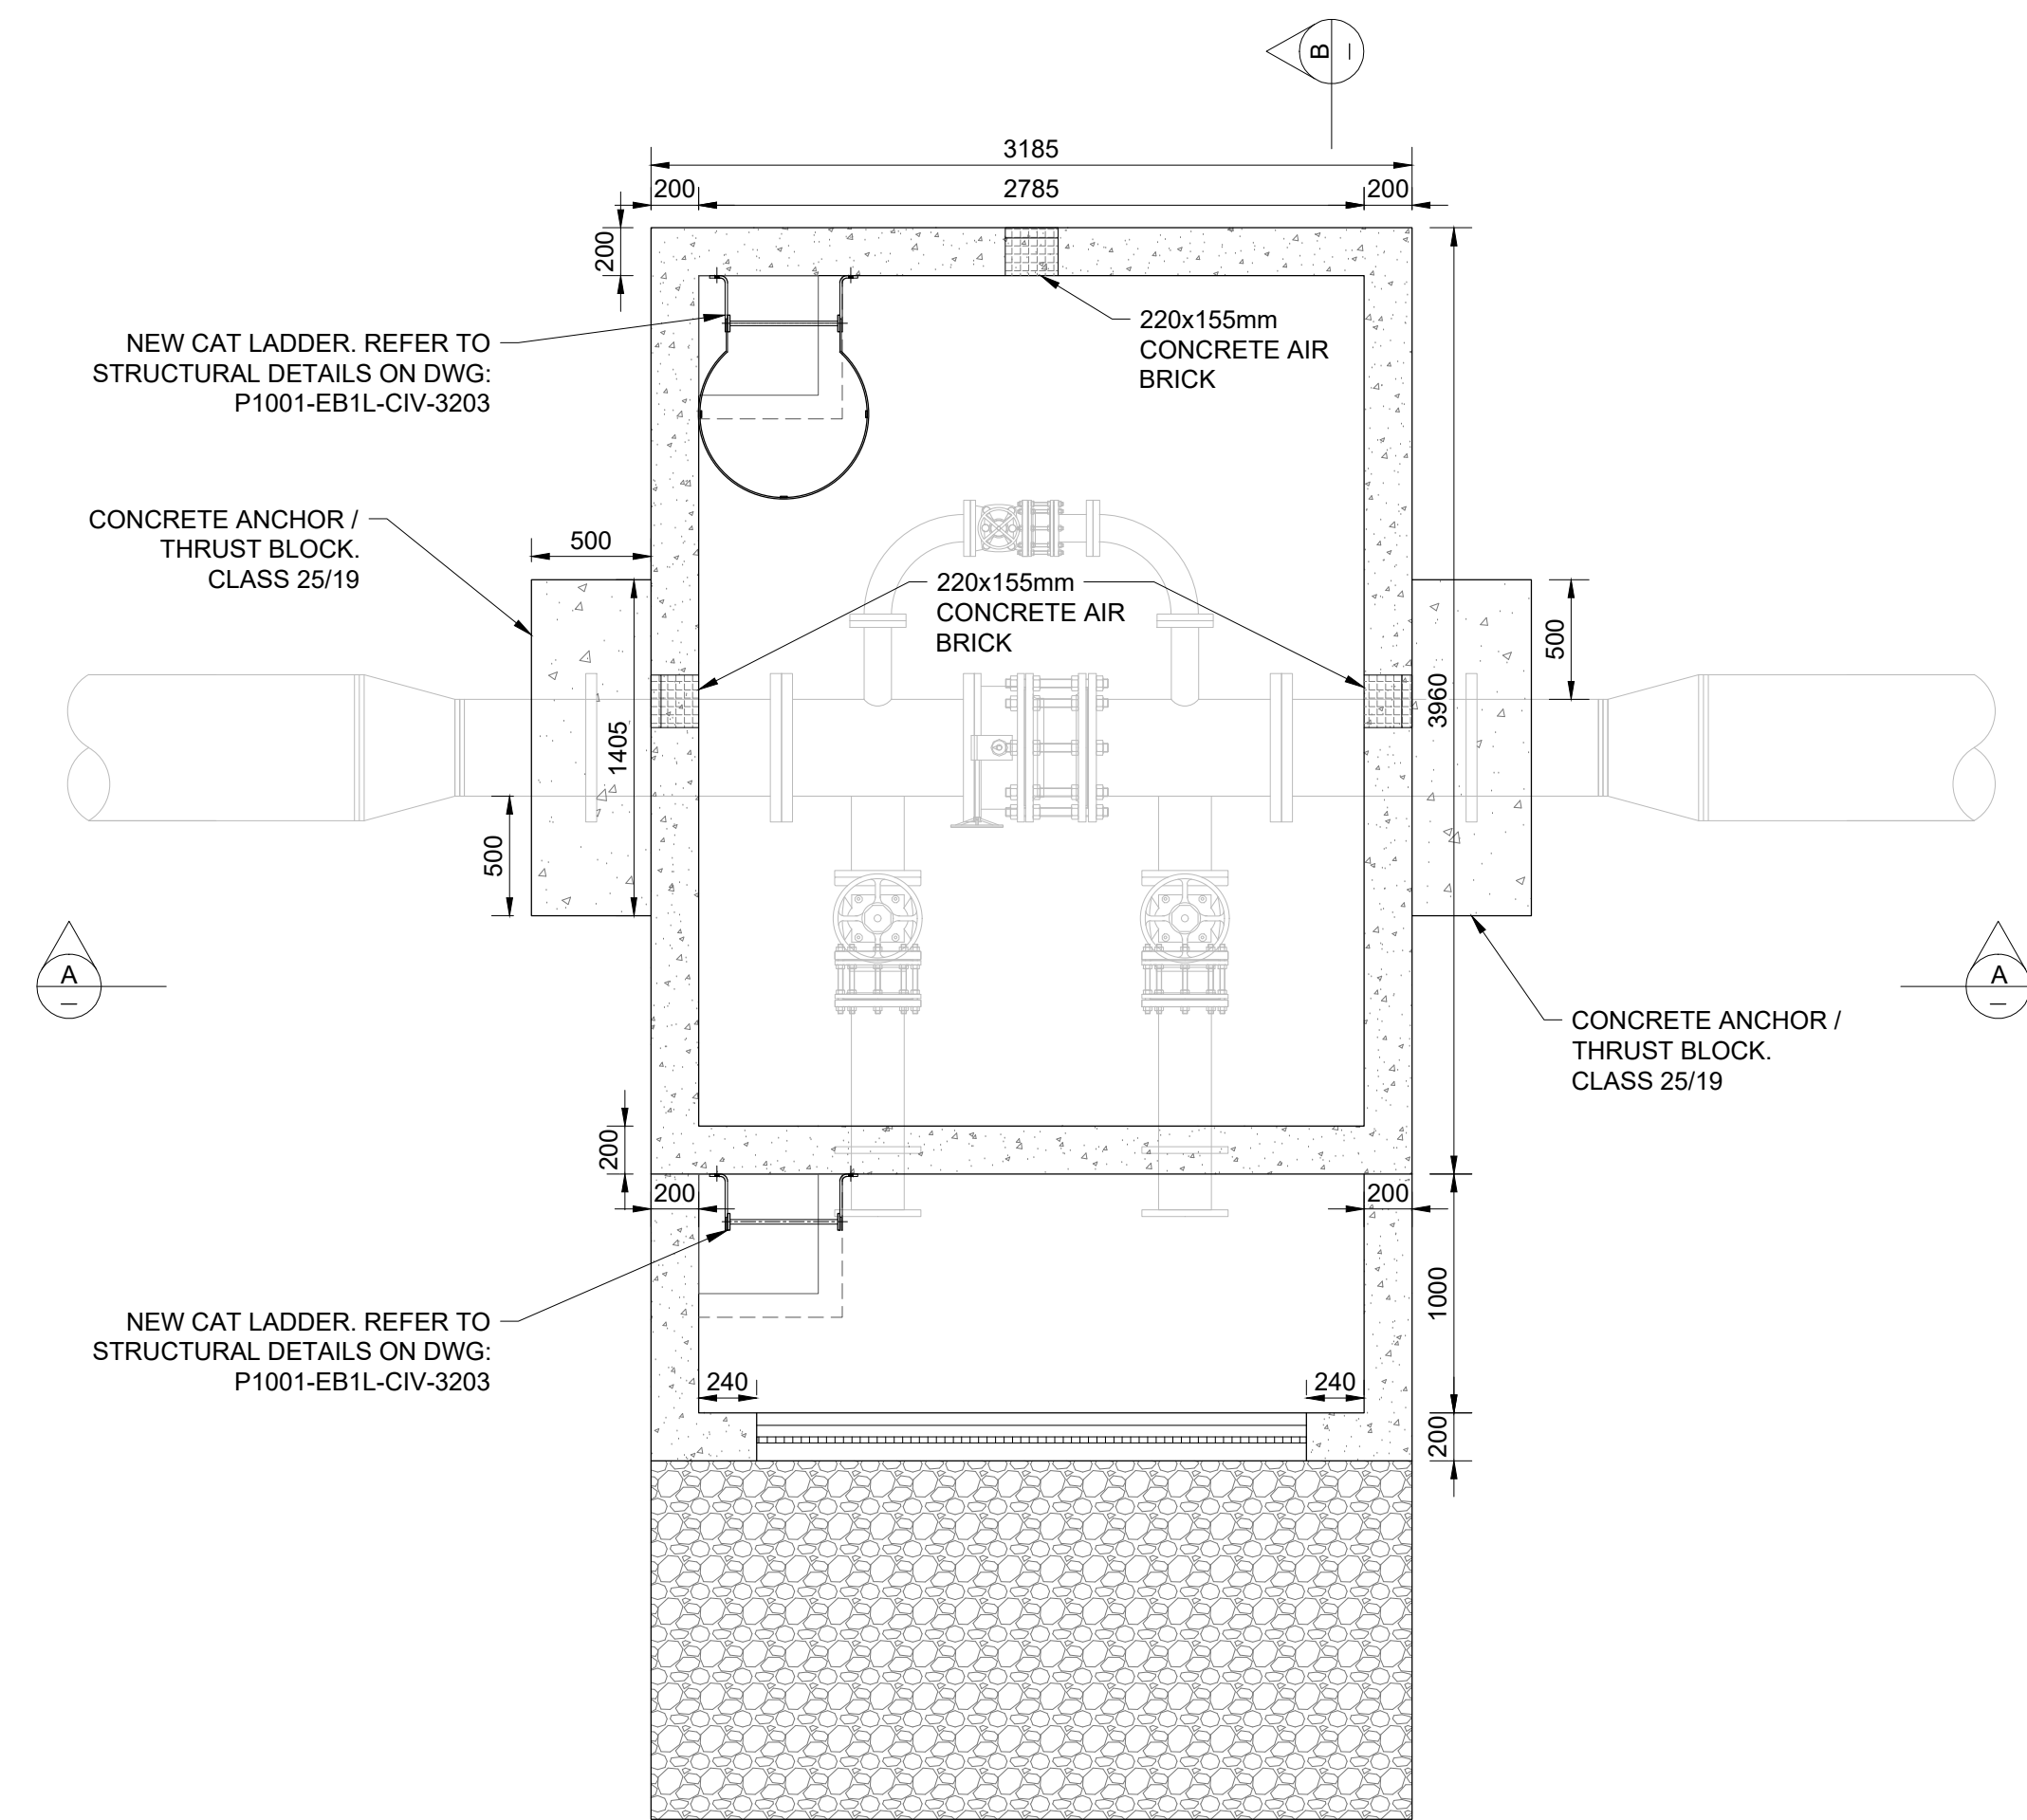


PLAN VIEW
SCALE 1:30

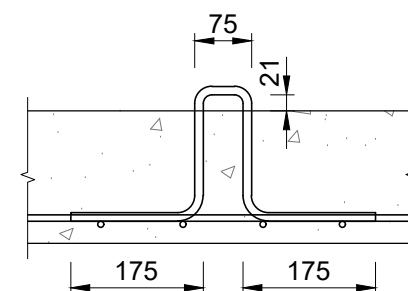


DETAIL 'A'
SCALE 1:10

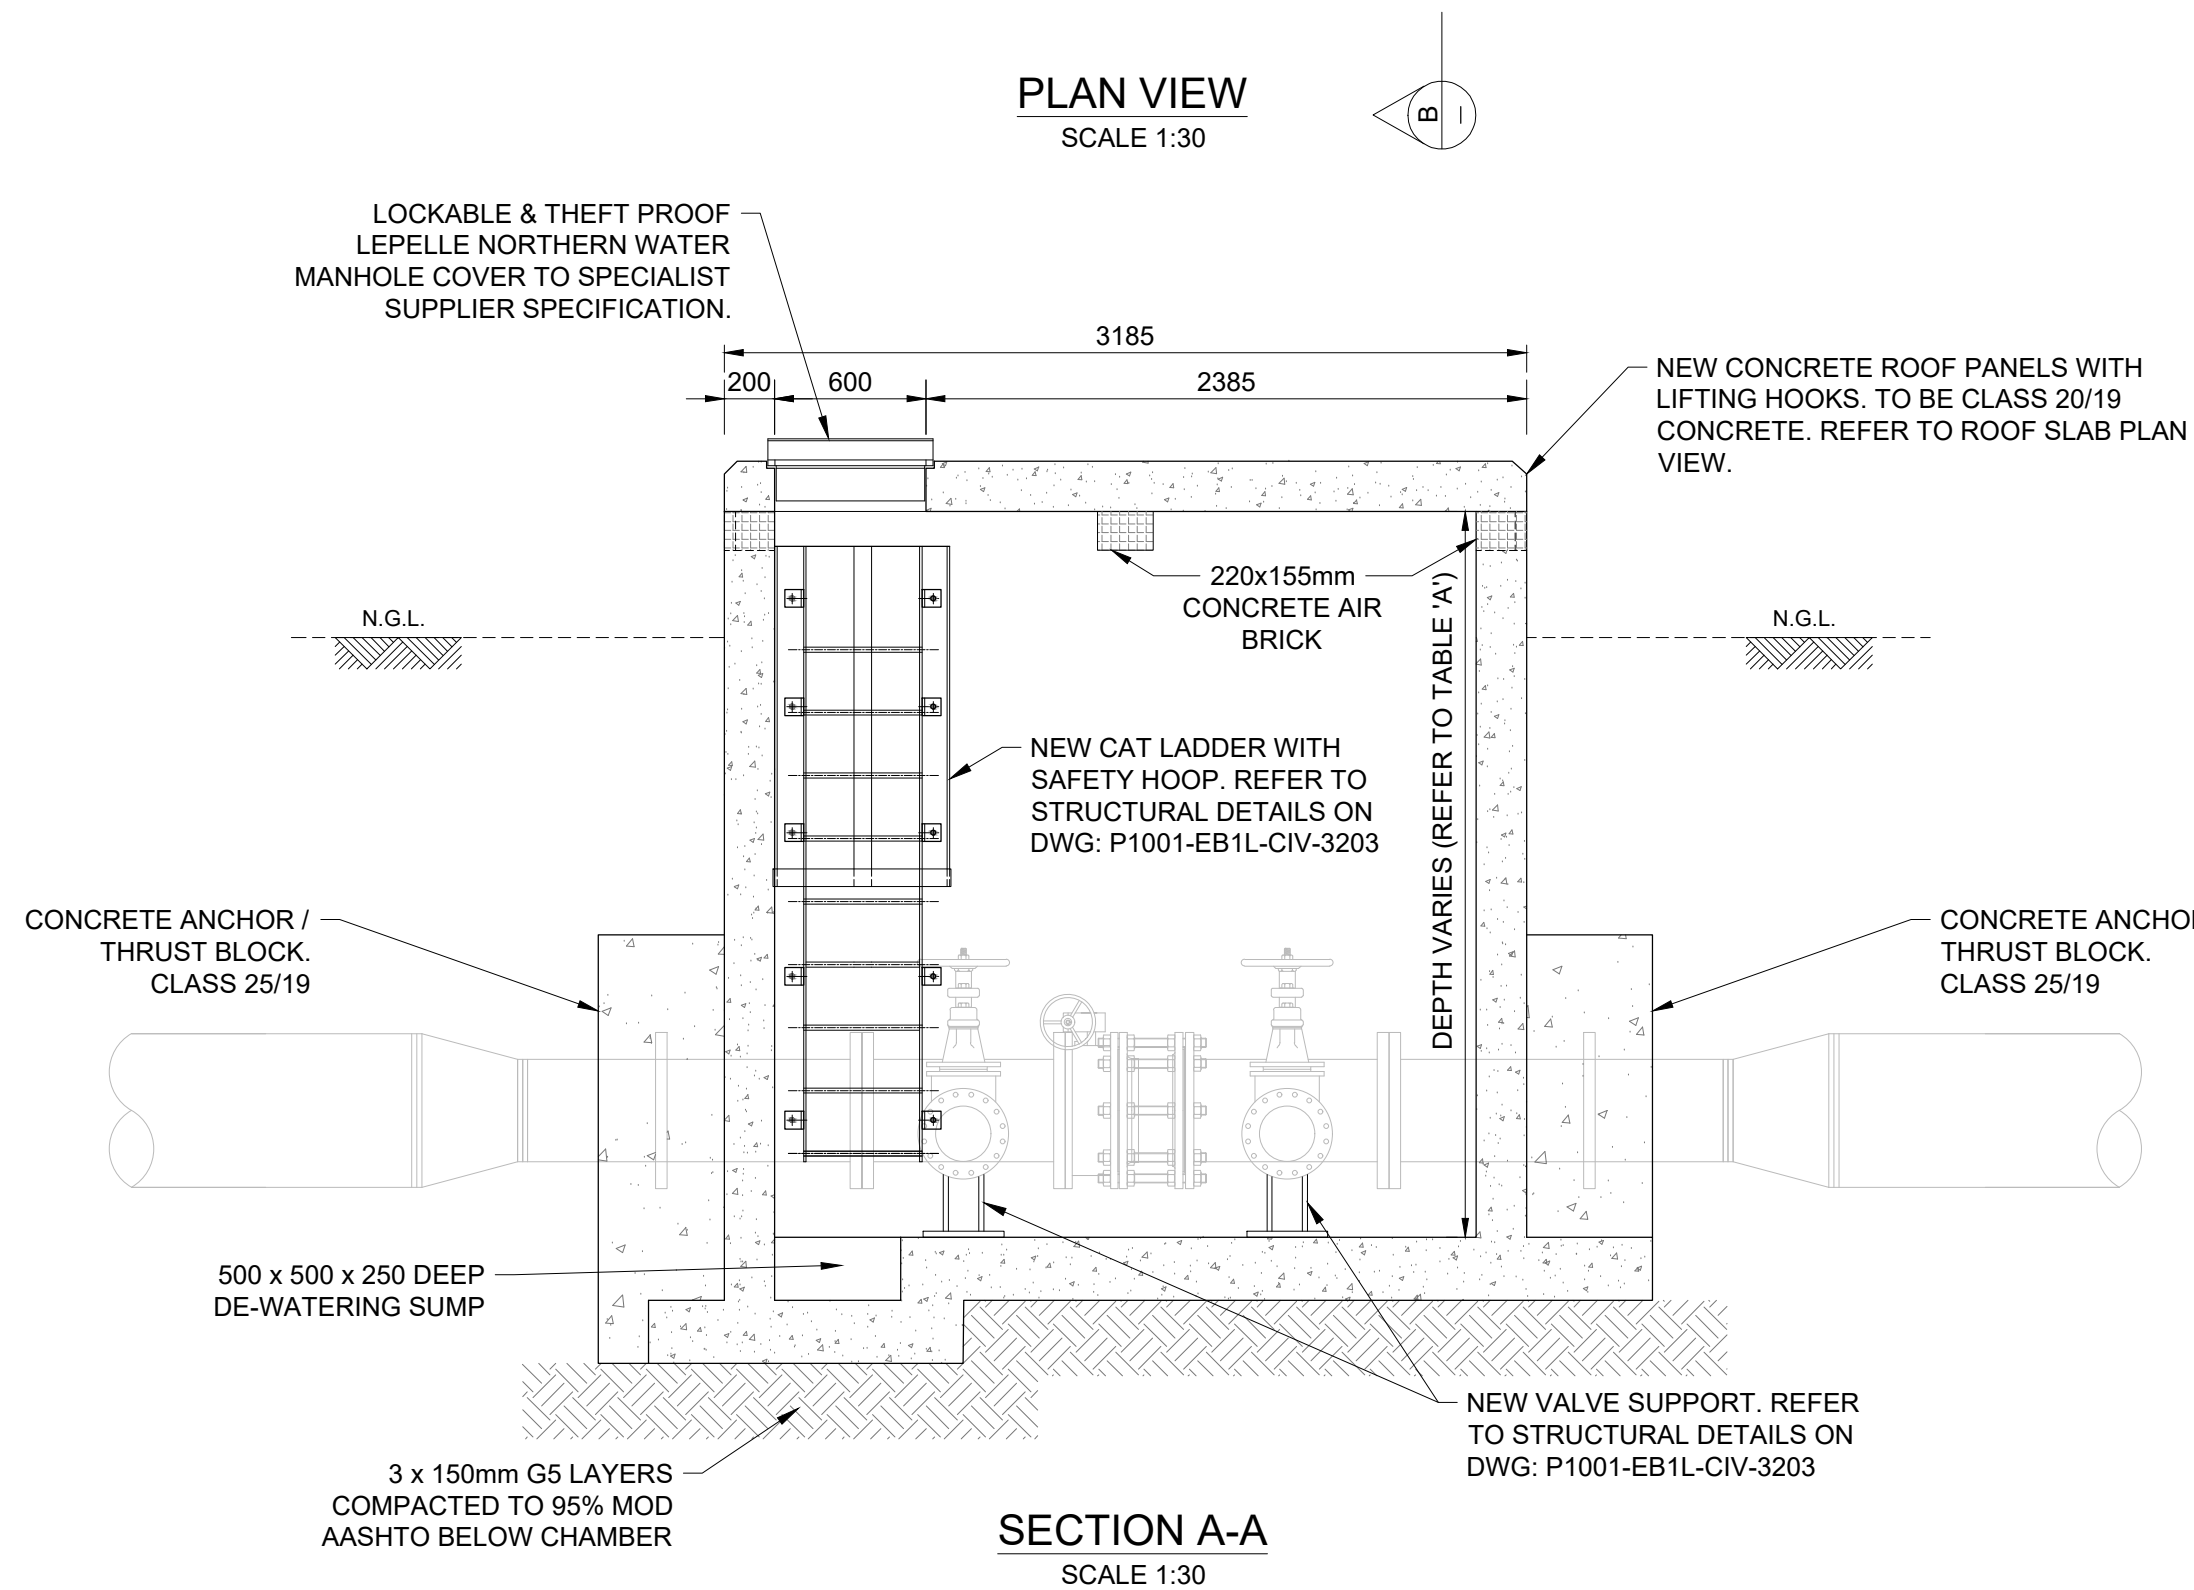

SECTION A-A
SCALE 1:30

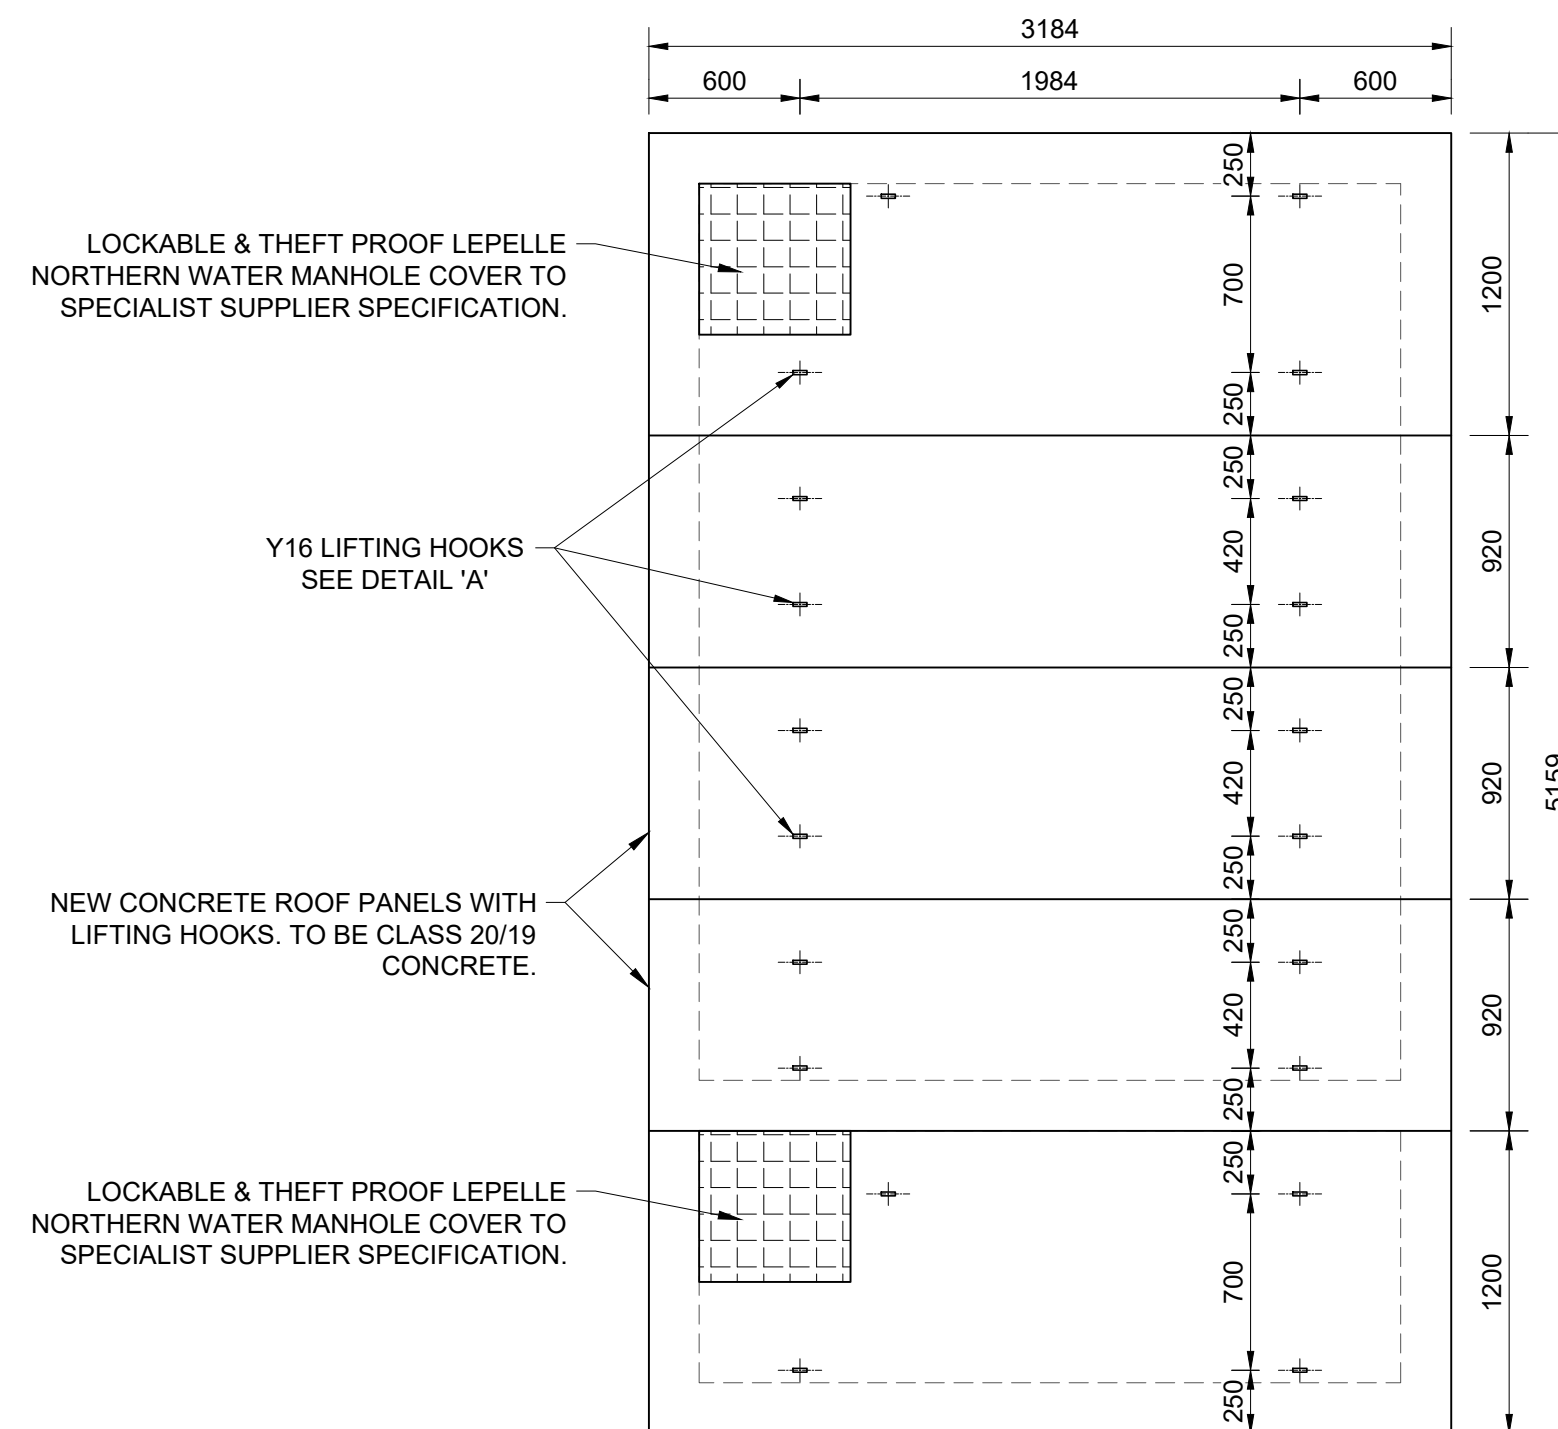

ROOF SLAB PLAN VIEW
SCALE 1:30

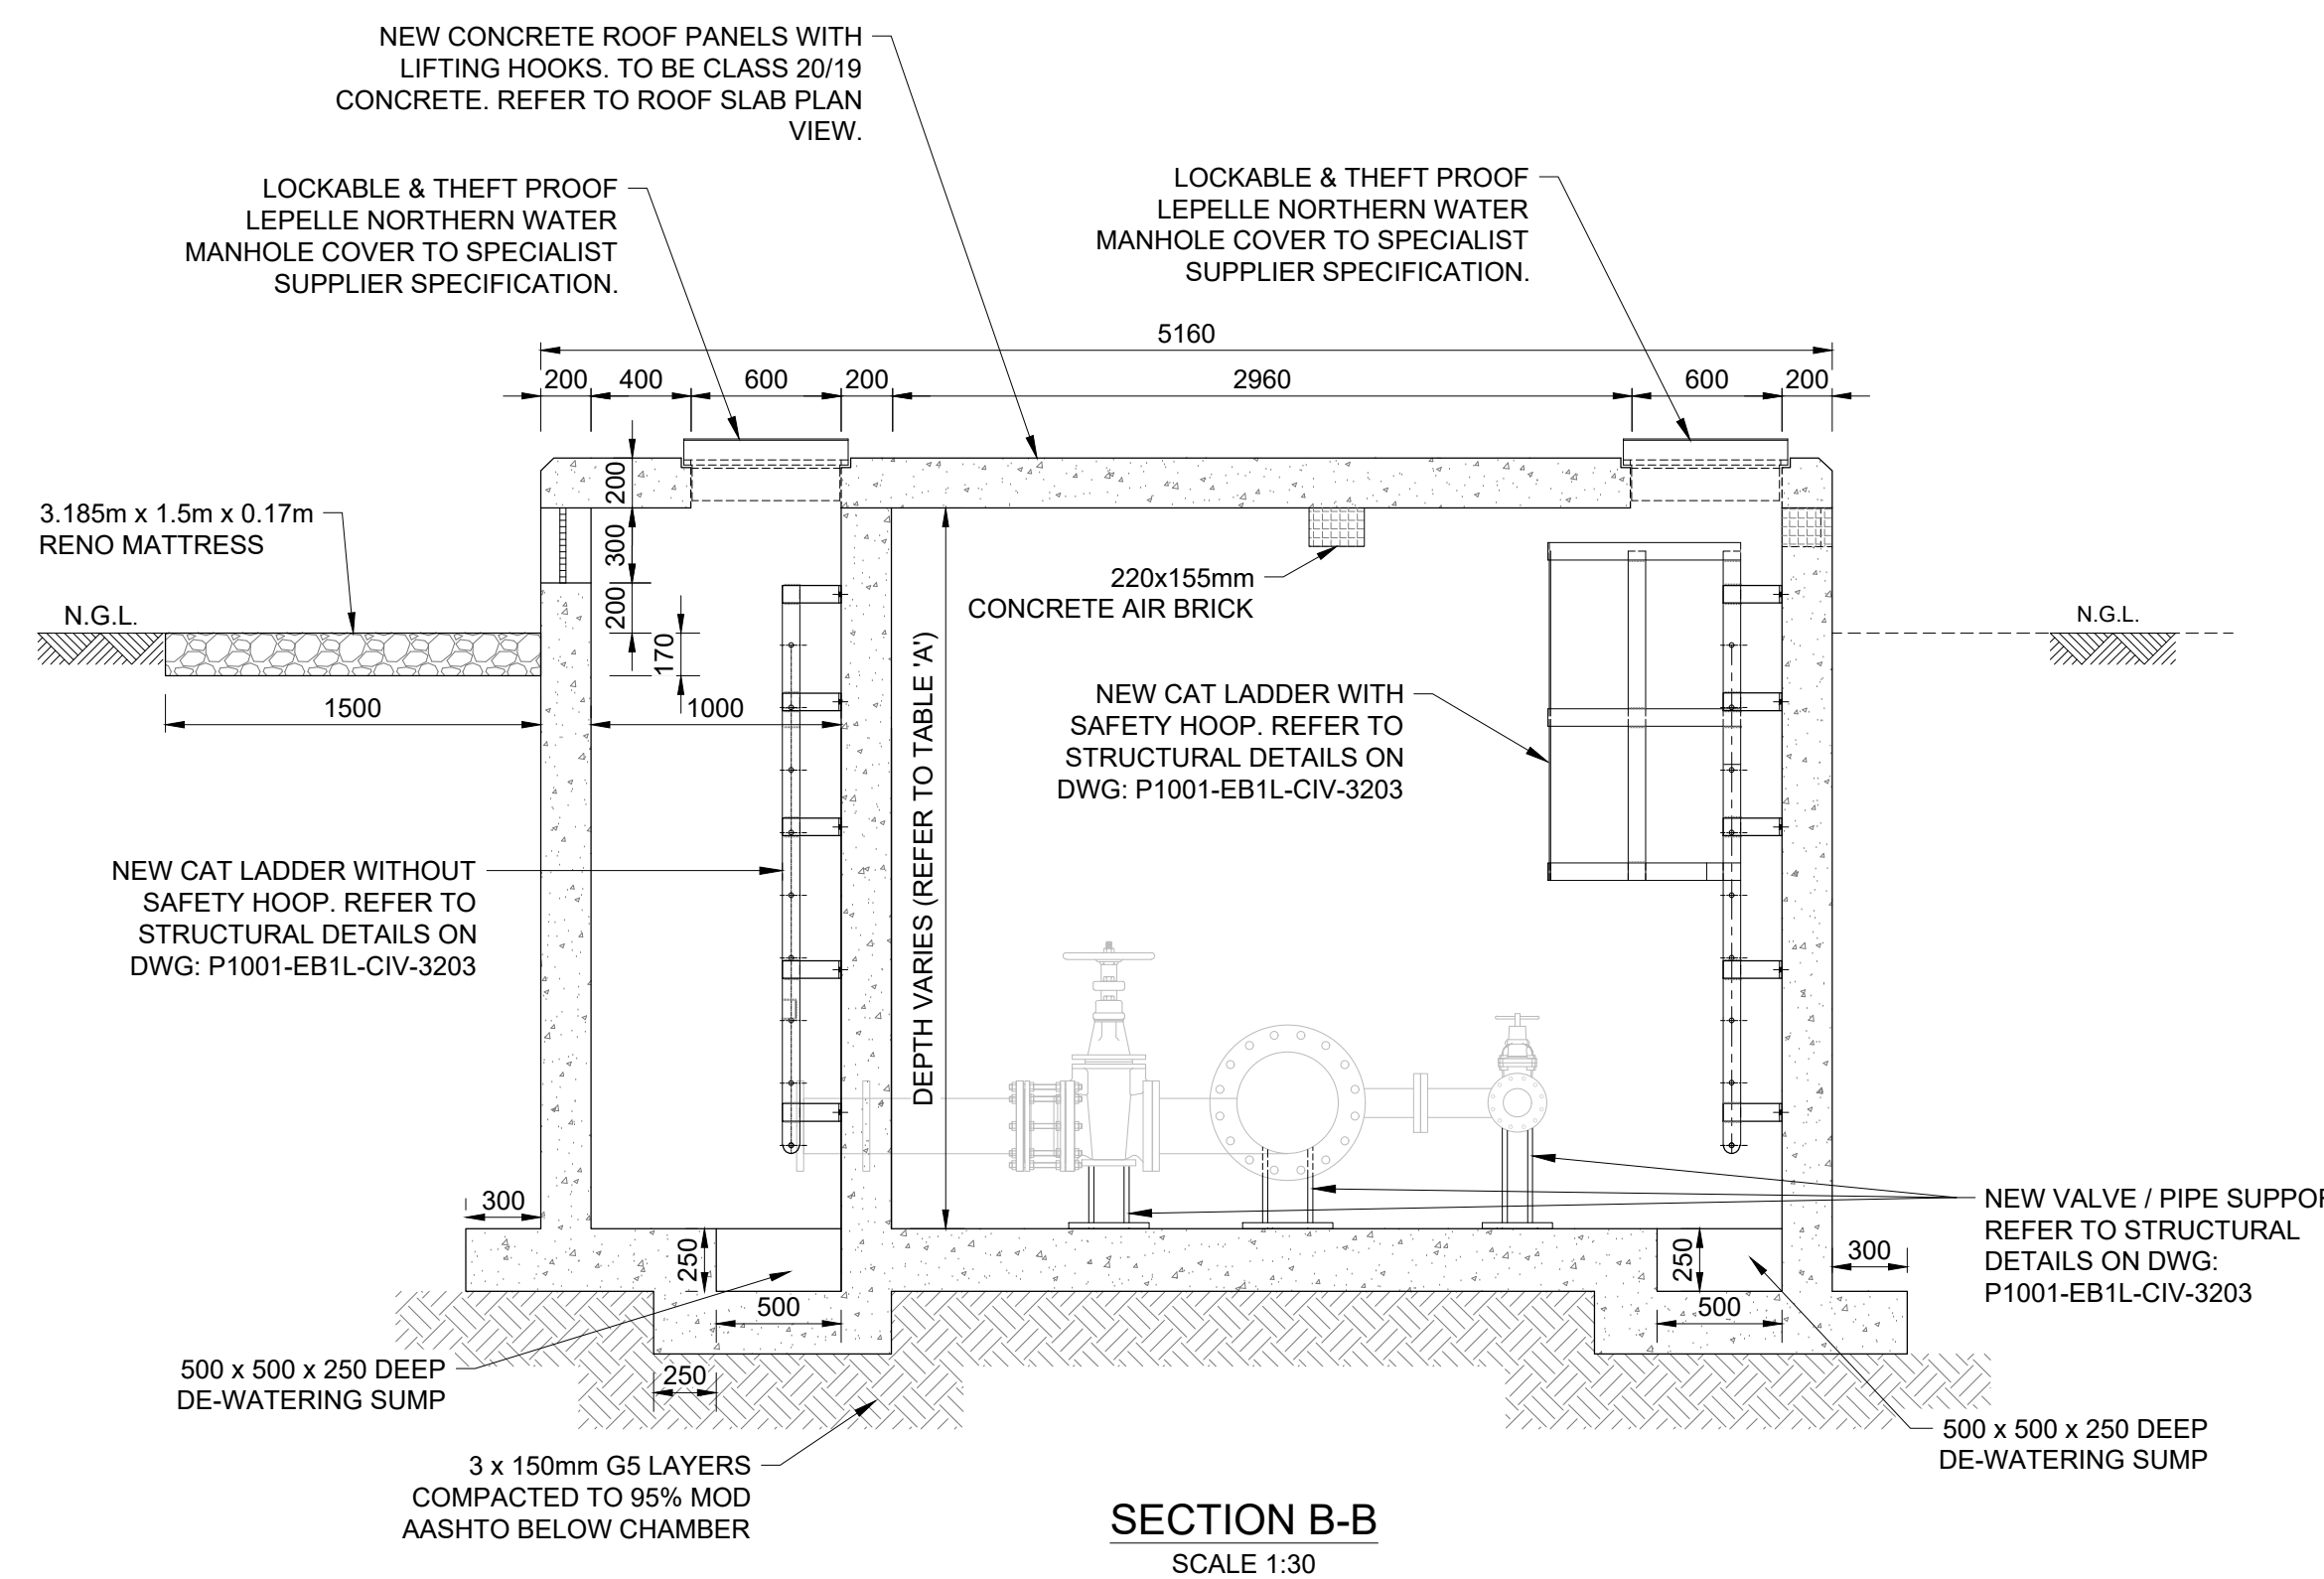

SECTION B-B
SCALE 1:30

NOTES:

GENERAL:

1. DETAILS TO BE READ WITH THE SPECIFICATIONS AS PER THE CONTRACT DOCUMENT.
2. ALL DIMENSIONS ARE IN MILLIMETERS UNLESS OTHERWISE SHOWN ON THE DRAWINGS.
3. DIMENSIONS SHALL NOT BE SCALED FROM THIS DRAWING AND ONLY DIMENSIONS INDICATED WILL BE USED.
4. DIMENSIONS OF SPECIAL FITTINGS SHOULD BE CONFIRMED WITH THE ENGINEER BEFORE ORDERING.
5. 20x20mm CHAMFER ON ALL EXPOSED CONCRETE CORNERS.
6. FLOOR SCREED TO BE SLOPED TO SUMP

PIPE FITTINGS:

7. FOR PIPE JOINT WELDS, INTERNAL LINING AND EXTERNAL COATING REFER TO THE SPECIFICATIONS AS PER THE CONTRACT DOCUMENT.
8. ALL FLANGES AT FLANGED JOINTS TO BE ACCORDING TO RELATIVE PRESSURE CLASS AS INDICATED ON DRAWINGS.
9. ALL UNDERGROUND FLANGES AND WELDED JOINTS TO BE WRAPPED IN SELF-HEALING CORROSION PREVENTIVE TAPE (STOPAQ) OR EQUIVALENT.

CLIENT:



1 Landros Mare Street
Polokwane Central
Tel: (015) 295 1800
Email: info@lepelie.co.za
Website: www.lepellewater.com

CONSULTANT:



Sigodi Marah Martin
16 Blue Jay Street
Rooihuiskraal
Centurion
0157
Tel: 27 (0)12 945 9009
Email: info@sigodimarrah.co.za

PROFESSIONAL ENGINEER:

R. OSTROWSKI
PROF. Reg.No:
930381

DATE:
2022-11-01

SIGNATURE:

DESIGN BY:

B. COETZEE

DRAWN BY:

E. COETZEE

CHECKED BY:

B. COETZEE

APPROVED BY:

R. OSTROWSKI

REVISIONS

REV	DATE	DESCRIPTION	BY
a	2022-11-01	ISSUED FOR TENDER	R.O

PROJECT NAME

UPGRADE OF OLIFANTSPOORT AND EBENEZER
WATER SUPPLY SCHEME

TITLE

STRUCTURAL DETAILS FOR
SCOUR VALVE


PROJECT STATUS:

TENDER


DATE	SCALE	SHEET	REV	A1
2022-11-01	AS SHOWN	1 OF 1	a	A1

DWG NO


P1001-EB1L-CIV-3202

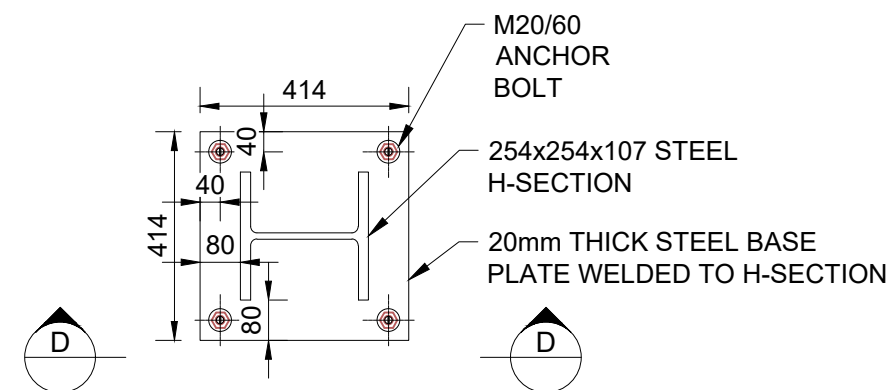


400mm Ø GATE VALVE
SUPPORT DETAIL
PLAN VIEW
SCALE 1:15

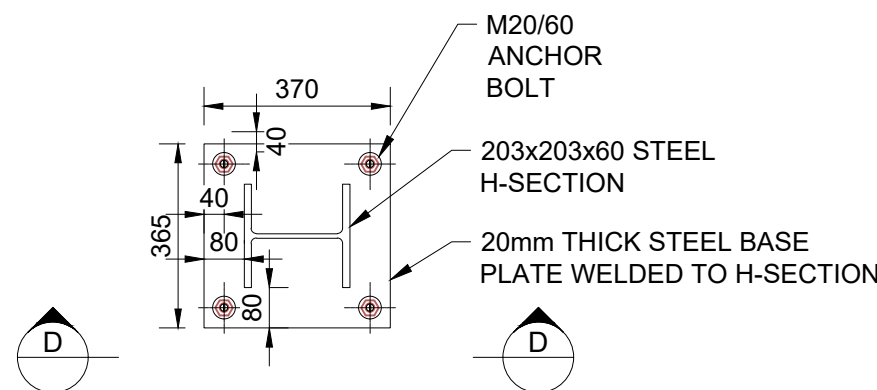


200mm Ø GATE VALVE
SUPPORT DETAIL
PLAN VIEW
SCALE 1:15

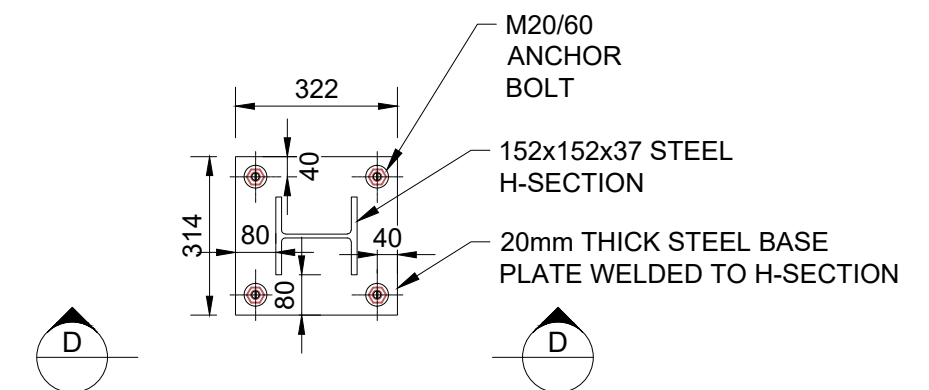


100mm Ø GATE VALVE
SUPPORT DETAIL
PLAN VIEW
SCALE 1:15

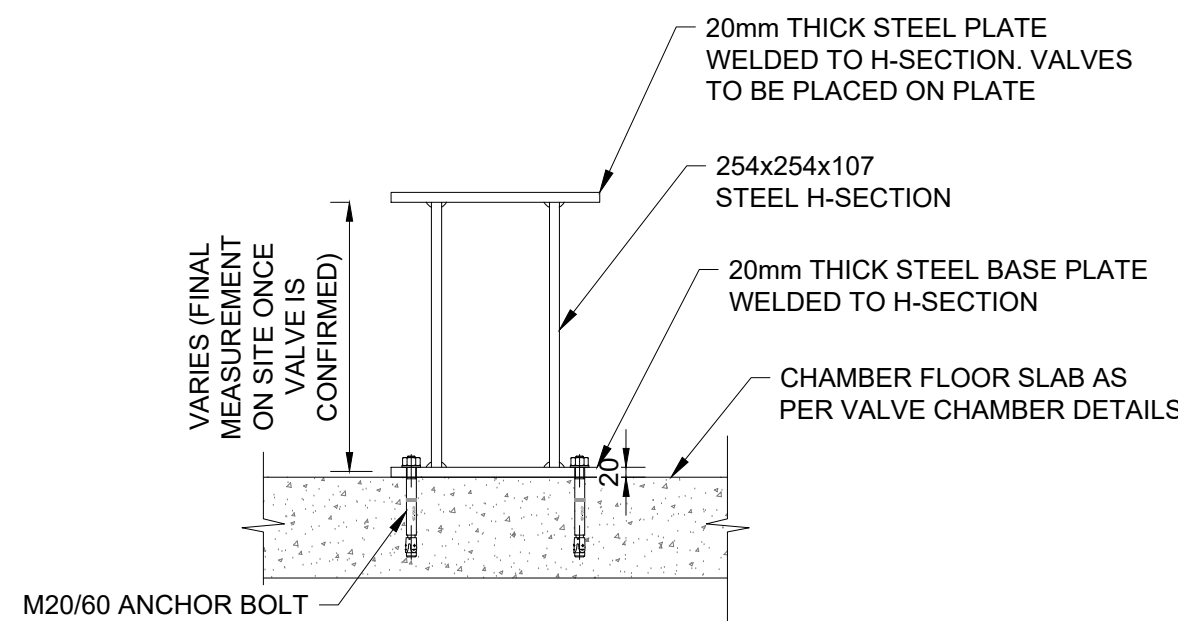


400mm Ø GATE VALVE
SUPPORT DETAIL
SECTION D-D
SCALE 1:15

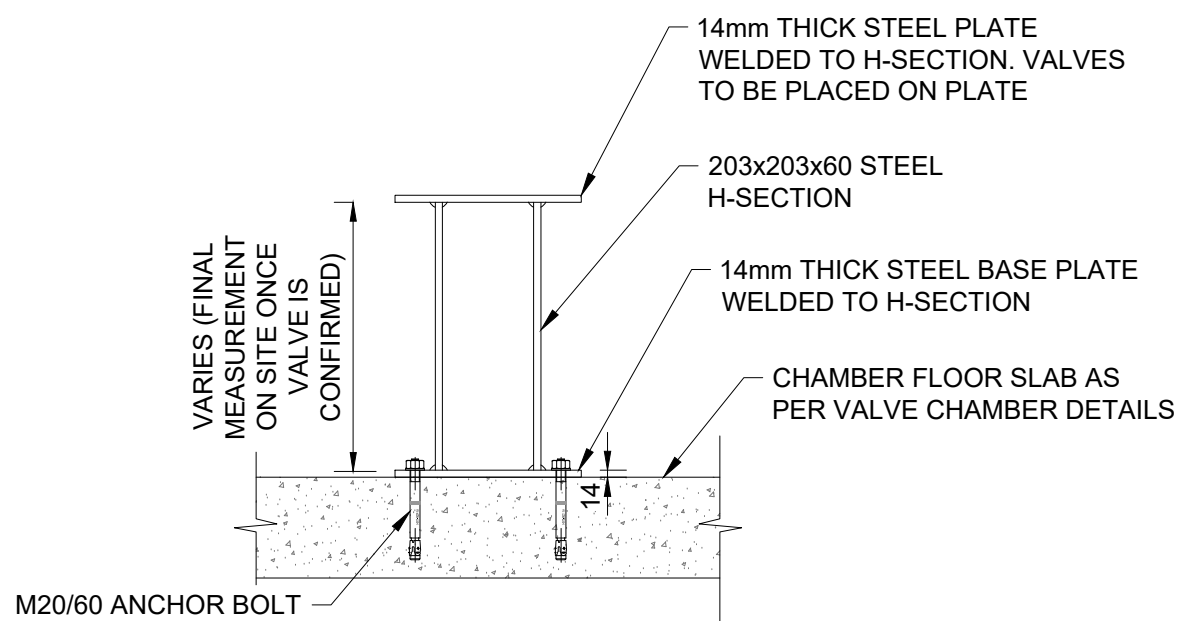


200mm Ø GATE VALVE
SUPPORT DETAIL
SECTION D-D
SCALE 1:15

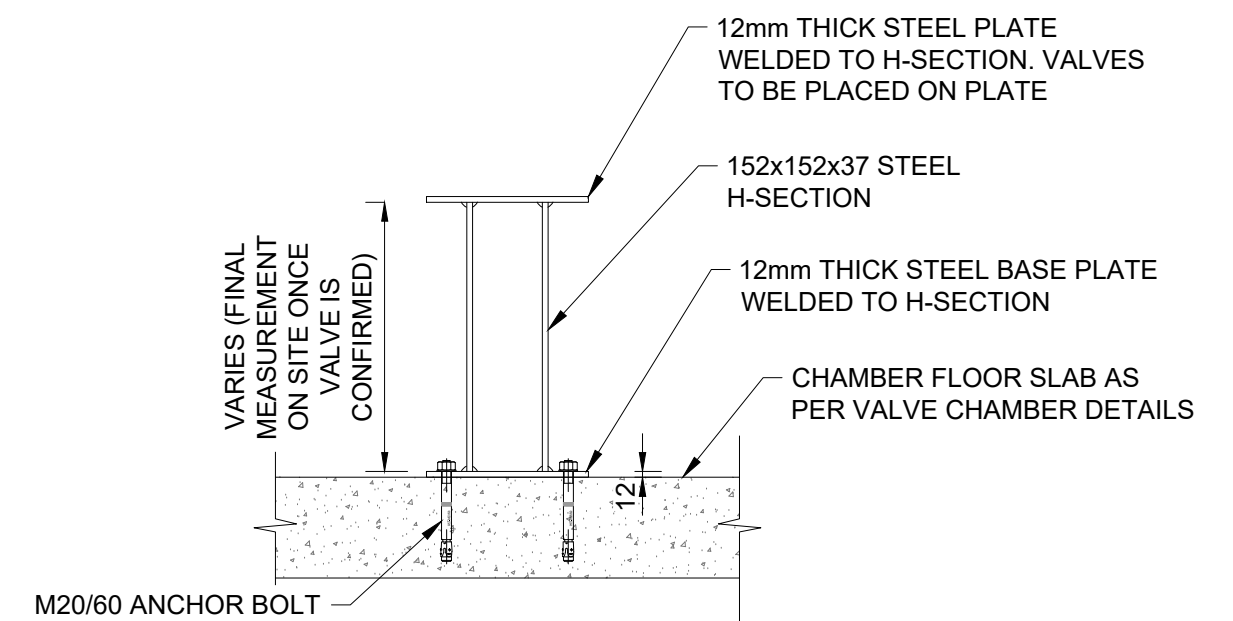


100mm Ø GATE VALVE
SUPPORT DETAIL
SECTION D-D
SCALE 1:15

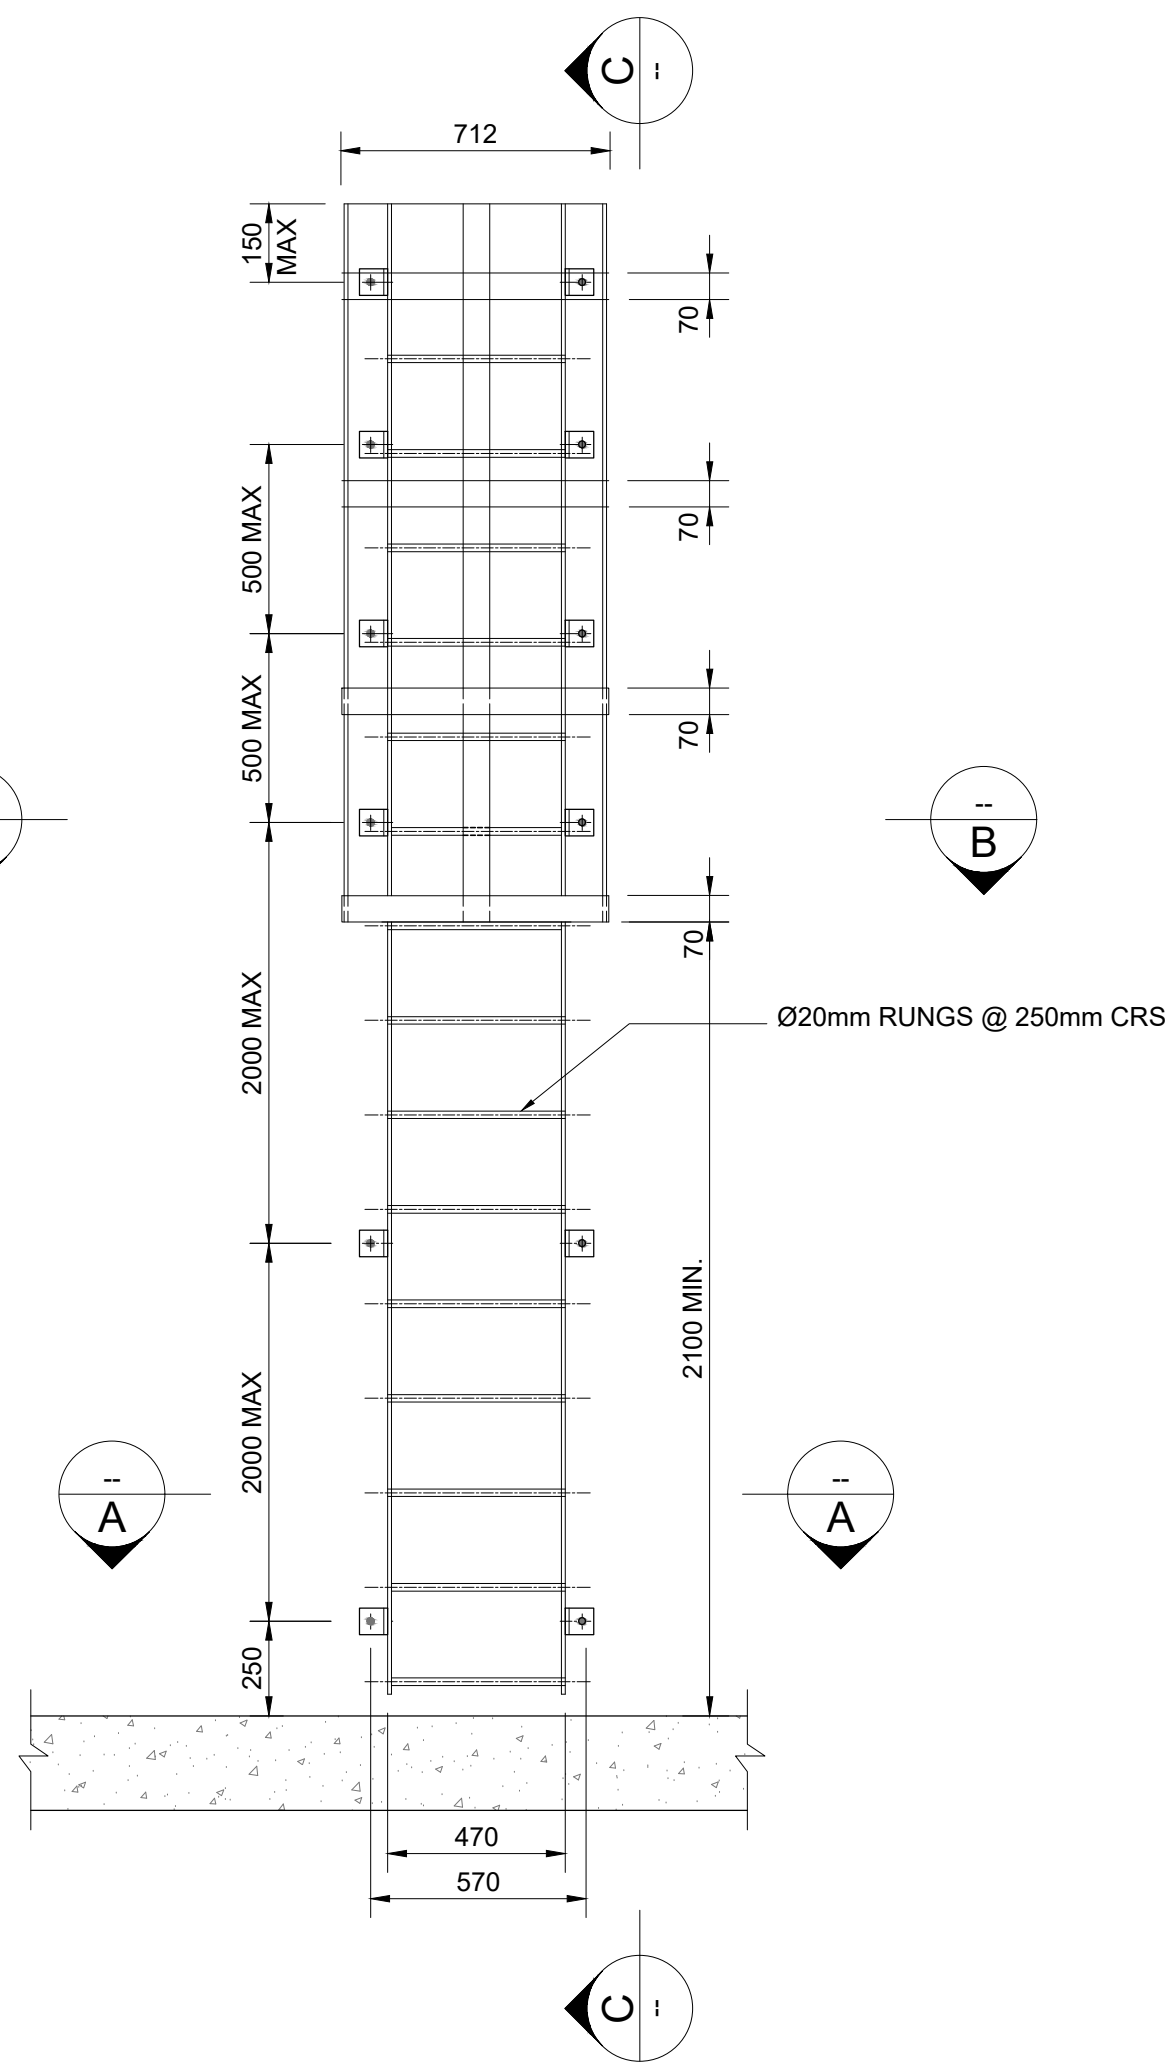


CATLADDER SIDE VIEW
SCALE 1:20

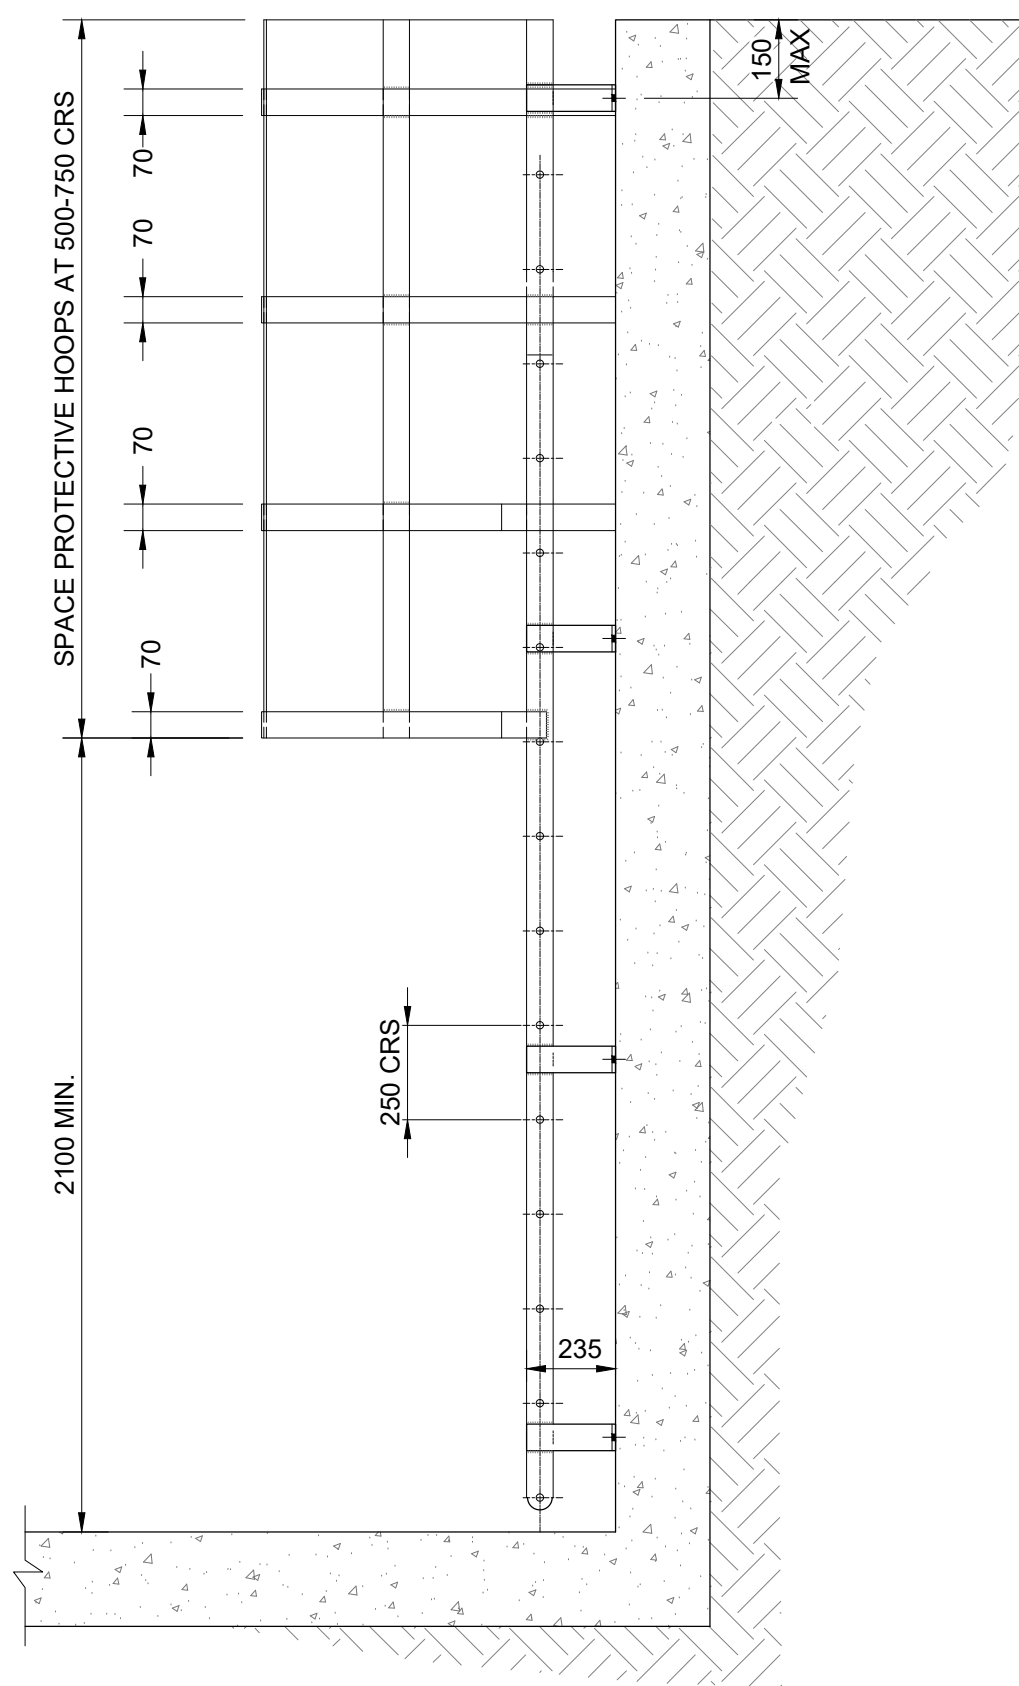


CATLADDER SECTION C-C
SCALE 1:20

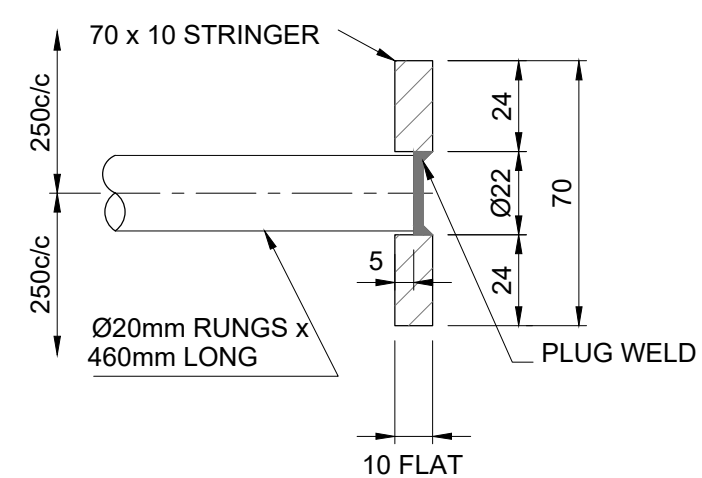


DETAIL 1
SCALE 1:2

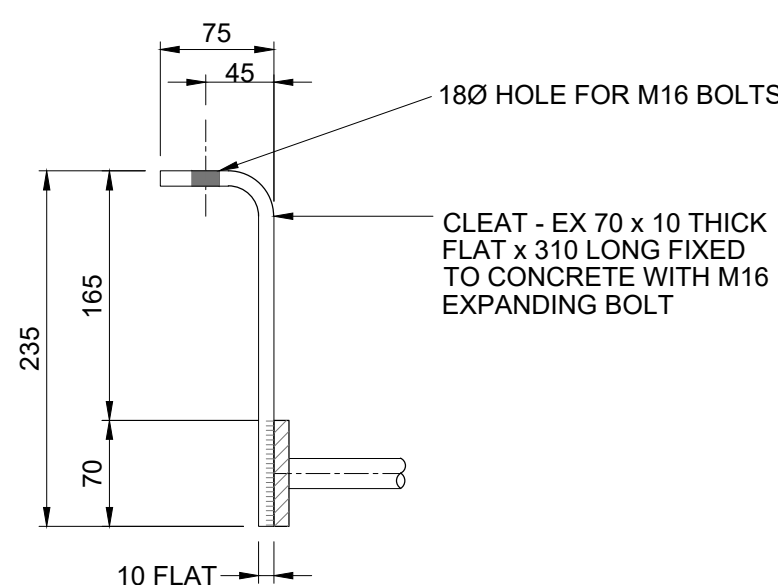

DETAIL 2
SCALE 1:5

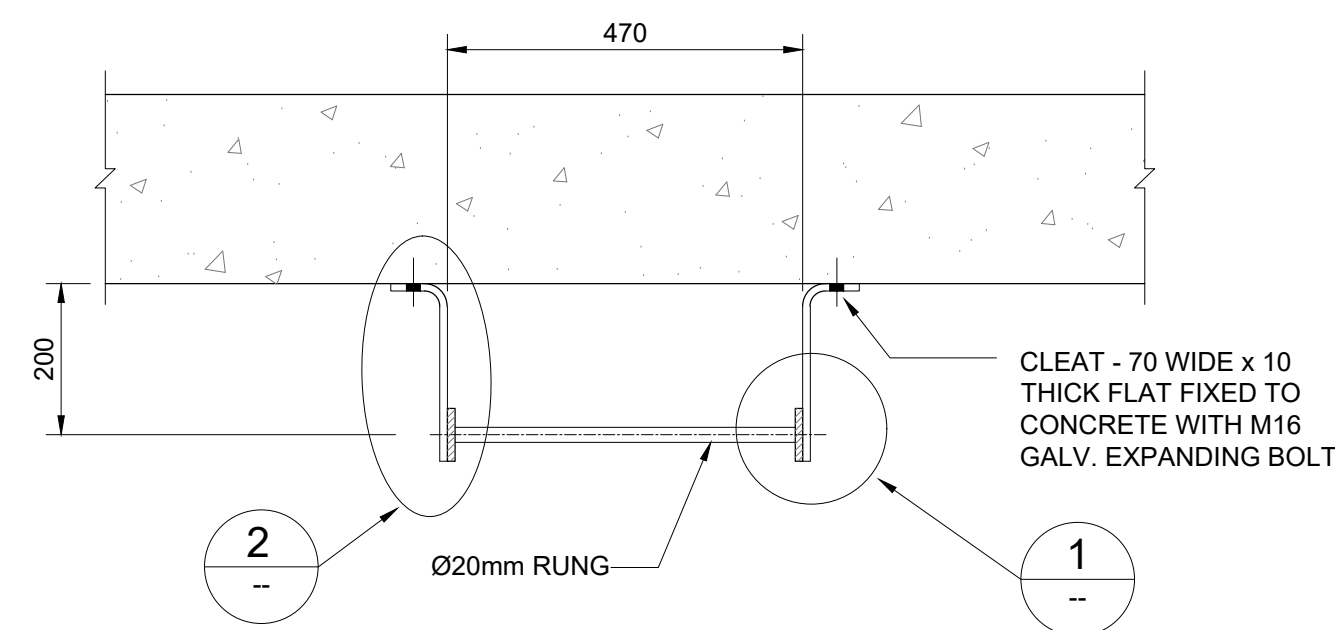

SECTION A-A
TYPICAL LADDER DETAIL
SCALE 1:10

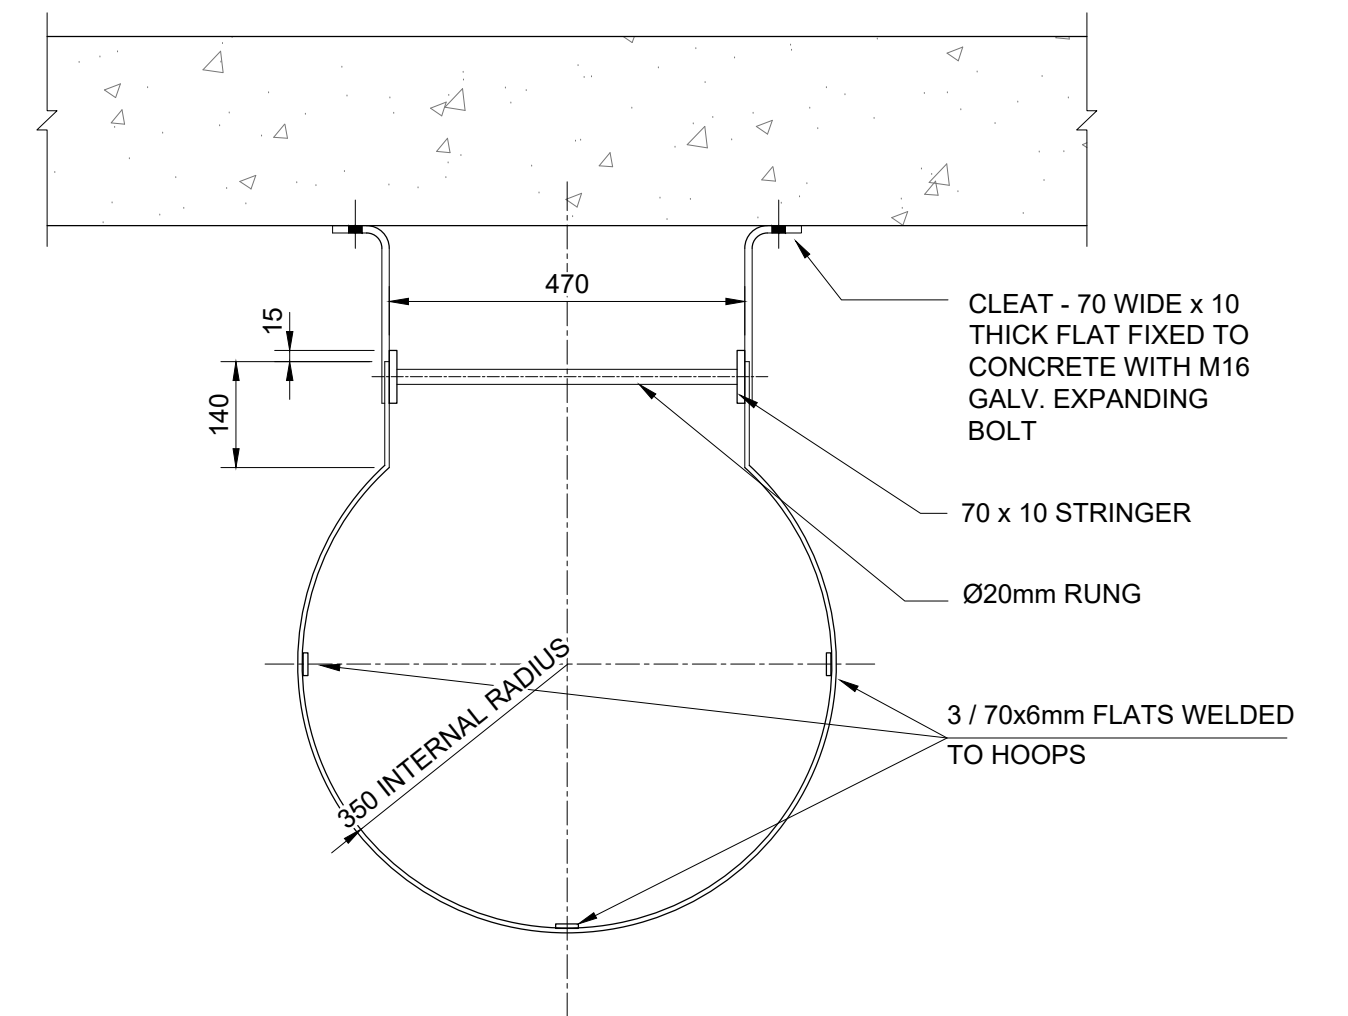

SECTION B-B
INSIDE WALL SAFETY HOOP
SCALE 1:10

CLIENT:  1 Landros Mare Street Polokwane Central Tel: (015) 295 1800 Email: info@lepelle.co.za Website: www.lepellewater.com	CONSULTANT:  Sigodi Marah Martin 16 Blue Jay Street Rooihuiskraal Centurion 0157 Tel: 27 (0)12 945 9009 Email: info@sigodimarah.co.za  Sigodi Marah Martin Management Support Development & Engineering Consultants	PROFESSIONAL ENGINEER: R. OSTROWSKI PROF. Reg.No: 930381 DATE: 2022-11-01 SIGNATURE: 	DESIGN BY: B. COETZEE DRAWN BY: E. COETZEE CHECKED BY: B. COETZEE APPROVED BY: R. OSTROWSKI	<table><tr><th colspan="4">REVISIONS</th></tr><tr><th>REV</th><th>DATE</th><th>DESCRIPTION</th><th>BY</th></tr><tr><td>a</td><td>2022-11-01</td><td>ISSUED FOR TENDER</td><td>R.O</td></tr><tr><td> </td><td> </td><td> </td><td> </td></tr><tr><td> </td><td> </td><td> </td><td> </td></tr><tr><td> </td><td> </td><td> </td><td> </td></tr><tr><td> </td><td> </td><td> </td><td> </td></tr><tr><td> </td><td> </td><td> </td><td> </td></tr></table>	REVISIONS				REV	DATE	DESCRIPTION	BY	a	2022-11-01	ISSUED FOR TENDER	R.O																					PROJECT NAME UPGRADE OF OLIFANTSPOORT AND EBENEZER WATER SUPPLY SCHEME TITLE STRUCTURAL DETAILS FOR CATLADDERS AND VALVE SUPPORTS	PROJECT STATUS: TENDER <table><tr><td>DATE</td><td>SCALE</td><td>SHEET</td><td>REV</td><td>A1</td></tr><tr><td>2022-11-01</td><td>AS SHOWN</td><td>1 OF 1</td><td>a</td><td> </td></tr></table> DWG NO P1001-EB1L-CIV-3203	DATE	SCALE	SHEET	REV	A1	2022-11-01	AS SHOWN	1 OF 1	a	
		REVISIONS	
		REV	DATE	DESCRIPTION	BY	
		a	2022-11-01	ISSUED FOR TENDER	R.O	
DATE	SCALE	SHEET	REV	A1	
2022-11-01	AS SHOWN	1 OF 1	a	