

COPYRIGHT
THIS DRAWING AND DESIGN ARE CONFIDENTIAL AND THE PROPERTY OF KANTEY & TEMPLER AND MAY NOT BE DISCLOSED TO A THIRD PARTY, COPIED/REPRODUCED IN WHOLE OR IN PART, WITHOUT THE WRITTEN PERMISSION OF KANTEY & TEMPLER.


- GENERAL NOTES
1. ALL DIMENSIONS TO BE CHECKED ON SITE BEFORE ANY WORK IS PUT IN HAND.
 2. ALL MATERIALS AND WORKMANSHIP ARE TO BE IN ACCORDANCE WITH THE LATEST EDITION OF THE STANDARDIZED SPECIFICATION, SABS 1200 AND THE STANDARDS REFERRED TO THEREIN.

Curve List						
Road2						
No	Radius	TR.In	TR.Out	TAN.In	TAN.Out	Deflection
0	0.00	0.00	0.00	0.00	0.00	0:00:00
1	155.00	0.00	0.00	53.74	53.74	38:14:43
2	0.00	0.00	0.00	0.00	0.00	1:21:09
3	25.00	0.00	0.00	11.60	11.60	49:45:51
4	0.00	0.00	0.00	0.00	0.00	0:00:00

Road List				
Road2				
Position	SV	Y-Coord	X-Coord	Radius
BCC1	0	58591.11	3764478.50	0.00
	0.53	58591.16	3764477.98	
ECC1	52.26	58596.97	3764424.55	155.00
	103.99	58634.61	3764386.19	
BCC2	131.53	58653.90	3764366.53	
	131.53	58653.90	3764366.53	0.00
ECC2	131.53	58653.90	3764366.53	
	138.57	58658.71	3764361.39	
BCC3	149.43	58666.63	3764352.92	25.00
	160.28	58665.28	3764341.41	
ECC3	161.20	58665.18	3764340.50	

Horizontal Scale: 300
Vertical Scale :100

Datum 181.000

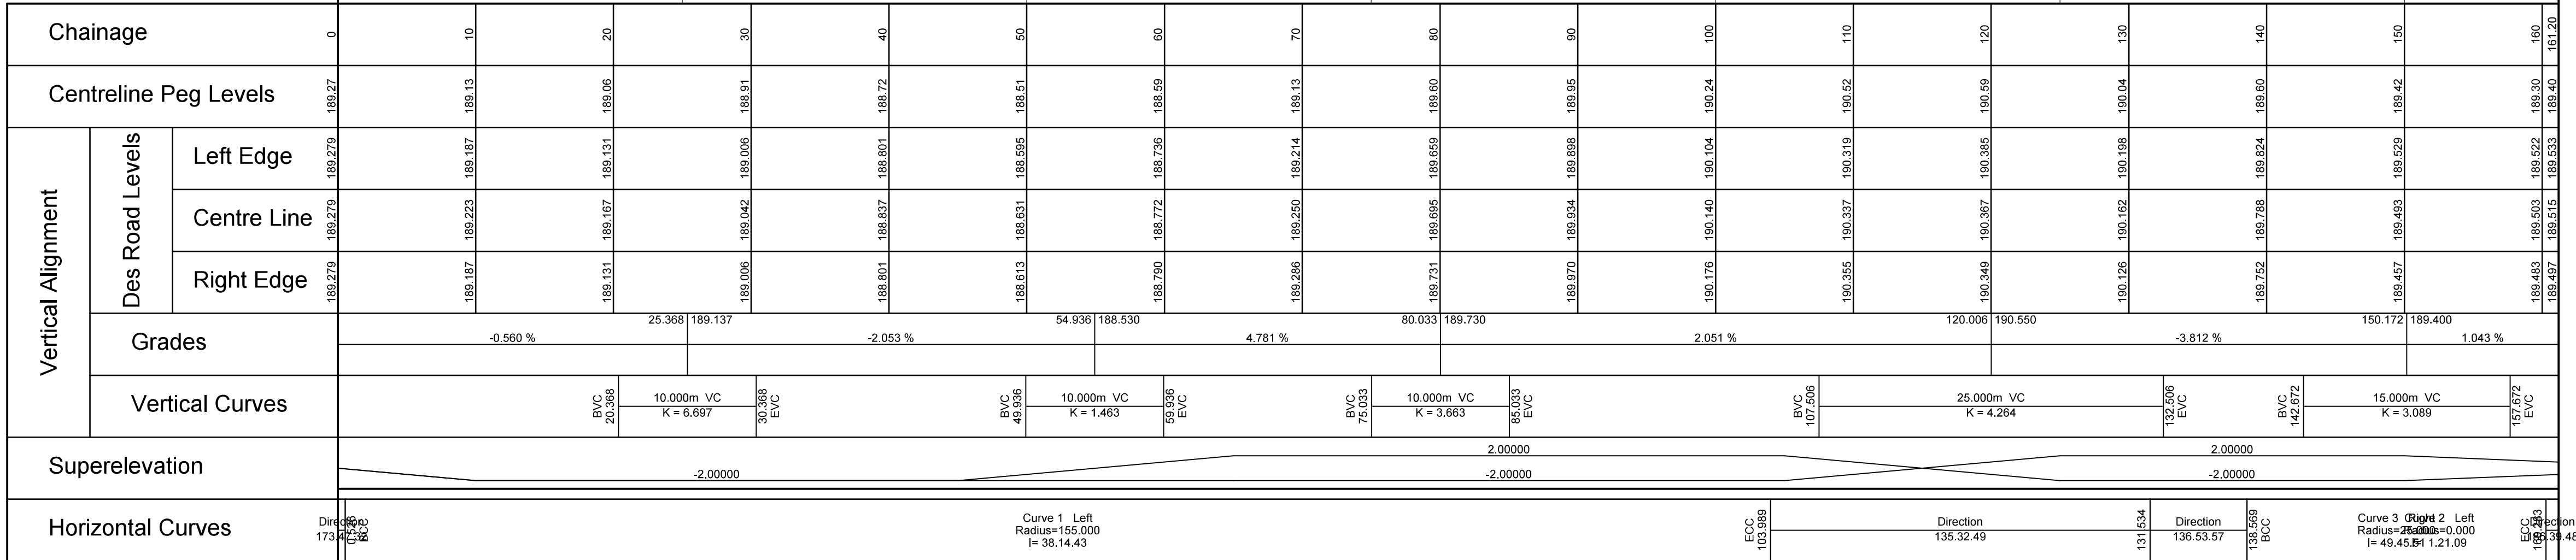

Road 2 - Longsection for 0 to 161

1	VERTICAL ALIGNMENT AT SV 120	CAL	14-05-18	NA
0	FOR CONSTRUCTION	CAL	09-05-18	NA
No	Description	Drw	Date	App

REVISIONS

	Initials	Date
Designed	CAL	01-09-16
Drawn	CAL	01-09-16
Project Eng	NA	01-09-16
Approved	NA	01-09-16



KANTEY & TEMPLER
CONSULTING ENGINEERS
Engineering African Development

P O BOX 458 GEORGE SOUTH AFRICA 6530 TEL +27 44 874 2177

Client



GEORGE AIRPORT
AIRPORTS COMPANY SOUTH AFRICA

Project

ARFF EMERGENCY & SIMULATOR ROADS

Title

GATE 6
ROAD(1) LONGSECTION

Drawing No

G5131-CE-202

Rev No

1