

SPECIFICATION

All dimensions to be checked on site before construction commences.

Project:

MDANTSANE EAST
TEMPORARY RESIDENTIAL
AREA

Client:

BUFFALO CITY
METROPOLITAN
MUNICIPALITY



Project Sponsor:



EASTERN CAPE
DEPARTMENT OF
HUMAN
SETTLEMENTS

Implementing agent:



HOUSING
DEVELOPMENT
AGENCY

Drawing title:

STILTED BASE FRAME
FOUNDATION & FLOOR

DRAWN


tm

Drg. No


HDA/1.07/TR1

Rev

1

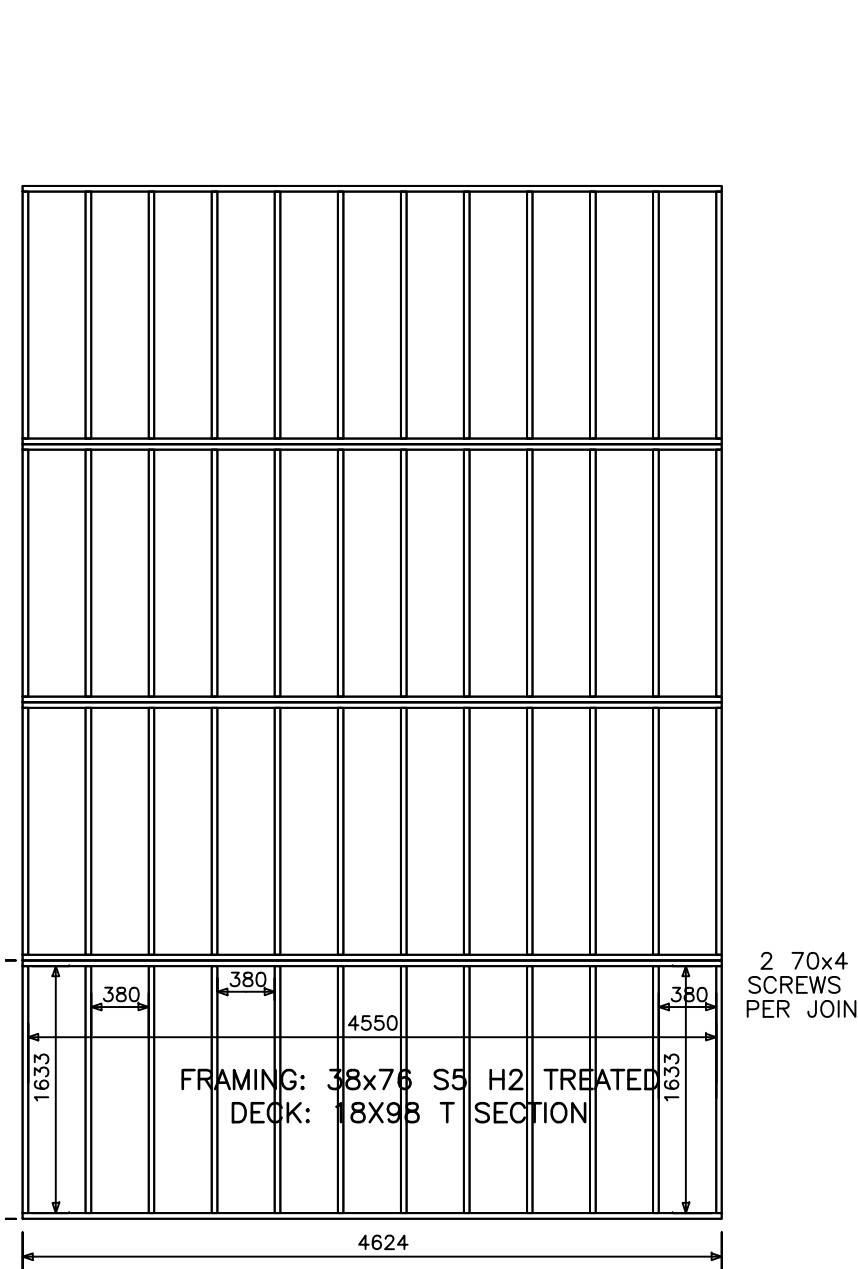

FLOOR
Scale 1:50

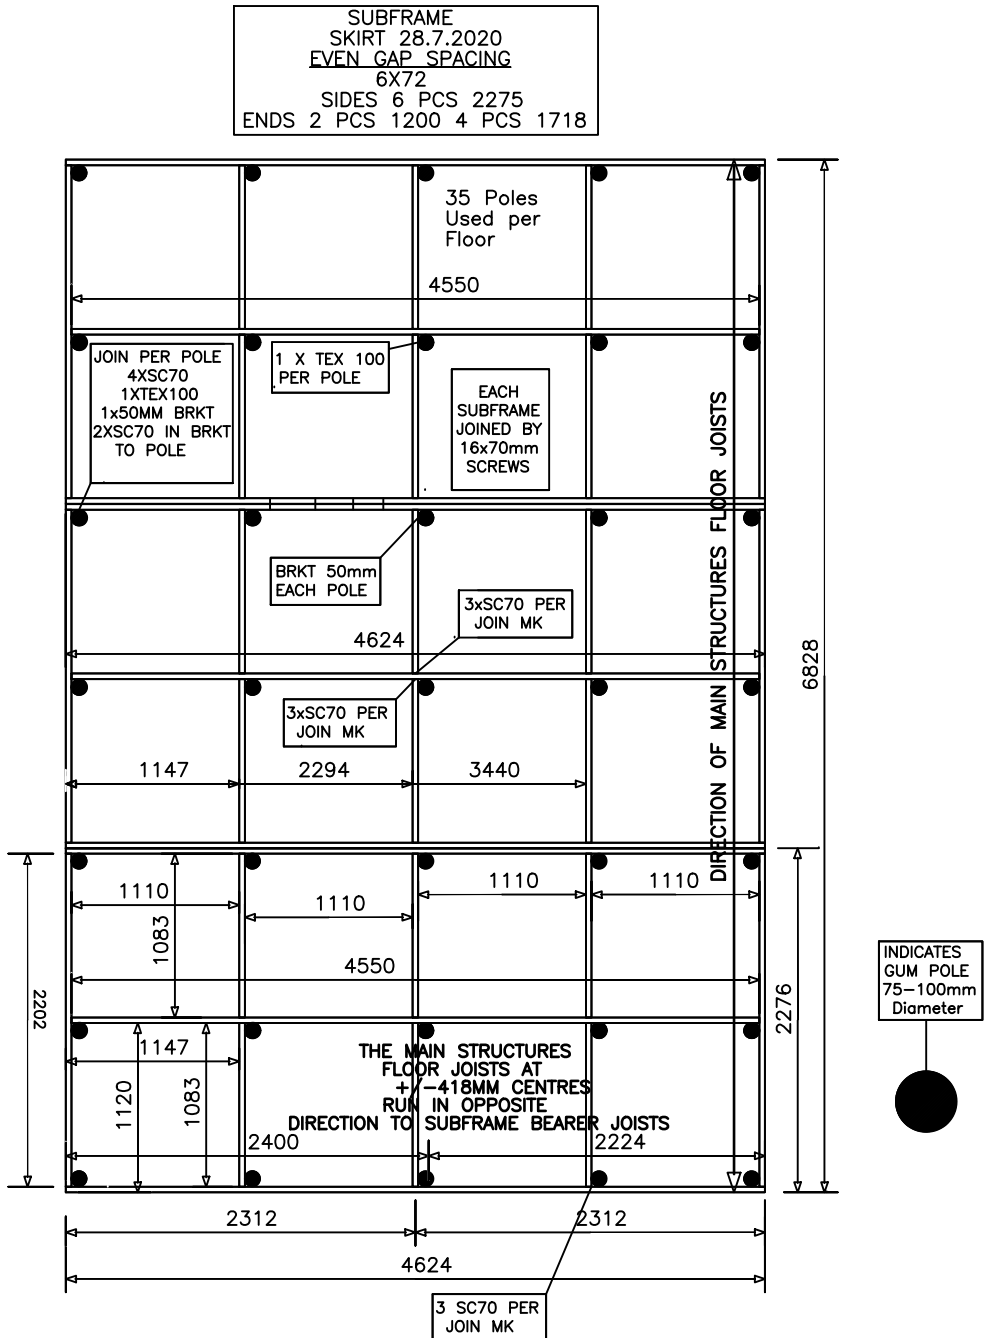

STILTED BASE SUBFRAME FOUNDATION
Scale 1:50