


1 2 3 4 5 6 7 8 9 10 11 12 13 14 15 16

A
B
C
D
E
F
G
H
J
K
L
M

A
B
C
D
E
F
G
H
J
K
L
M

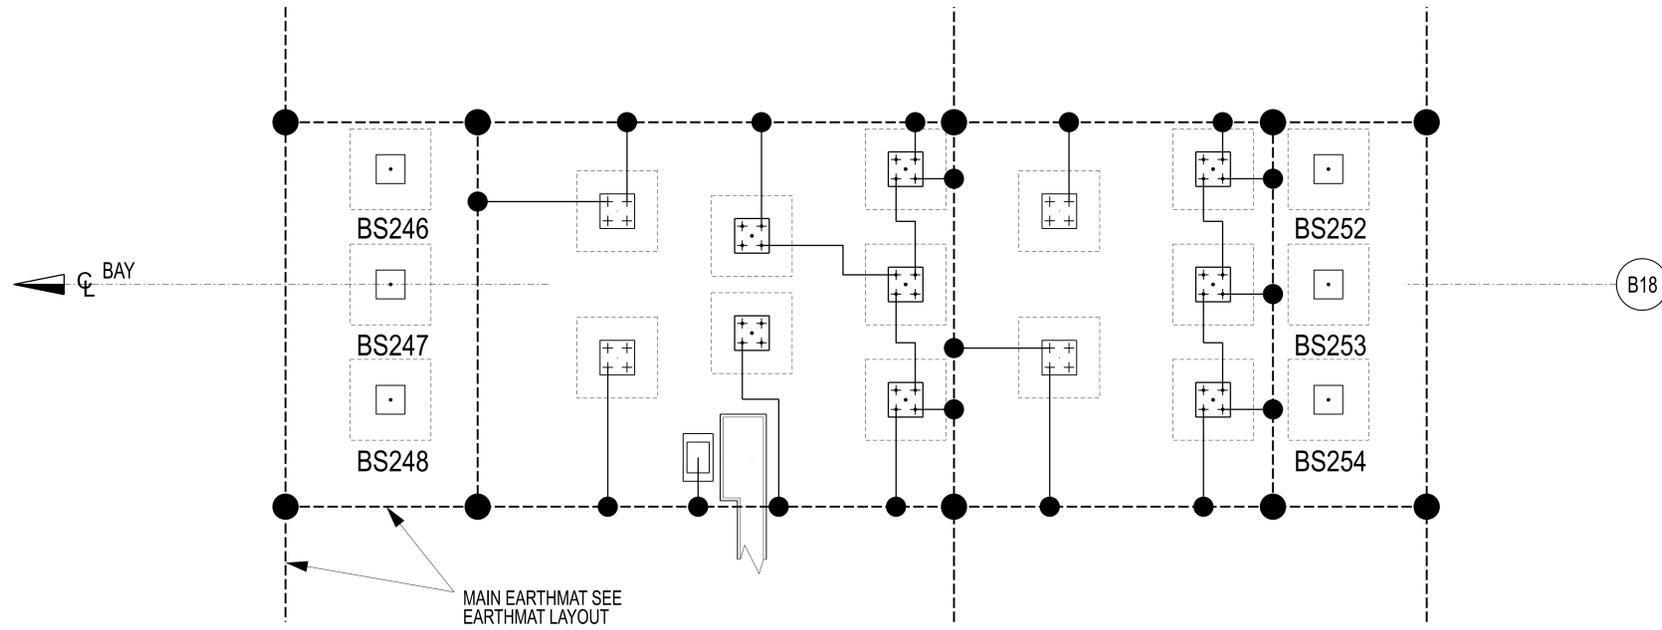

CRIMPET 0.54/393 SHT C4	36
CLAMP 0.54/393 SHT C6	28
Ø 10 Cu ROD	130m

- COPPER EARTHING
TO SPEC ON DRG NO 0.54/393
- INDICATES MAIN EARTHMAT (1 x Ø 10)
 - INDICATES EQUIPMENT EARTHING (2 x Ø 10)
 - INDICATES CRIMPET CONNECTION SHT C5
 - +—+—+— INDICATES EARTHTAIL CLAMP CONNECTION SHT C7

**FINAL DESIGN
FOR CONSTRUCTION**
 ORIGINAL DRG #: N/A
 CONCEPT DRG #: N/A
 DETAIL DRG #: MOO21P05-SE-D16-31A REV 0

0	FIRST ISSUE.	M. Mthangase	N. Mudimeli		27/01/2026
REV	REVISION DESCRIPTION	BY	CHKD	AUTH	DATE

Eskom
National Transmission Company South Africa
Company South Africa™

National Transmission Company South Africa SOC Ltd
Reg No 2021/539129/30

MOOKODI
132KV BUSBAR 1 BUS SECTION 2 WITH B/B VT's EARTHING (40KA)

Moo21P05-SE-E13	SHEET NUMBER	REVISION
	31A	0

1 2 3 4 5 6 7 8 9 10 11 12 13 14 15 16 SIZE GROOETTE A1L