


PROJECT NAME
**kwaMagwaza Hospital:
 Temporal Paediatric Ward, KZN**

PROJECT ADDRESS & ERF NUMBER
kwaMagwaza Hospital

TENDER SUBMISSION DRAWINGS
Floor Layout Plans.

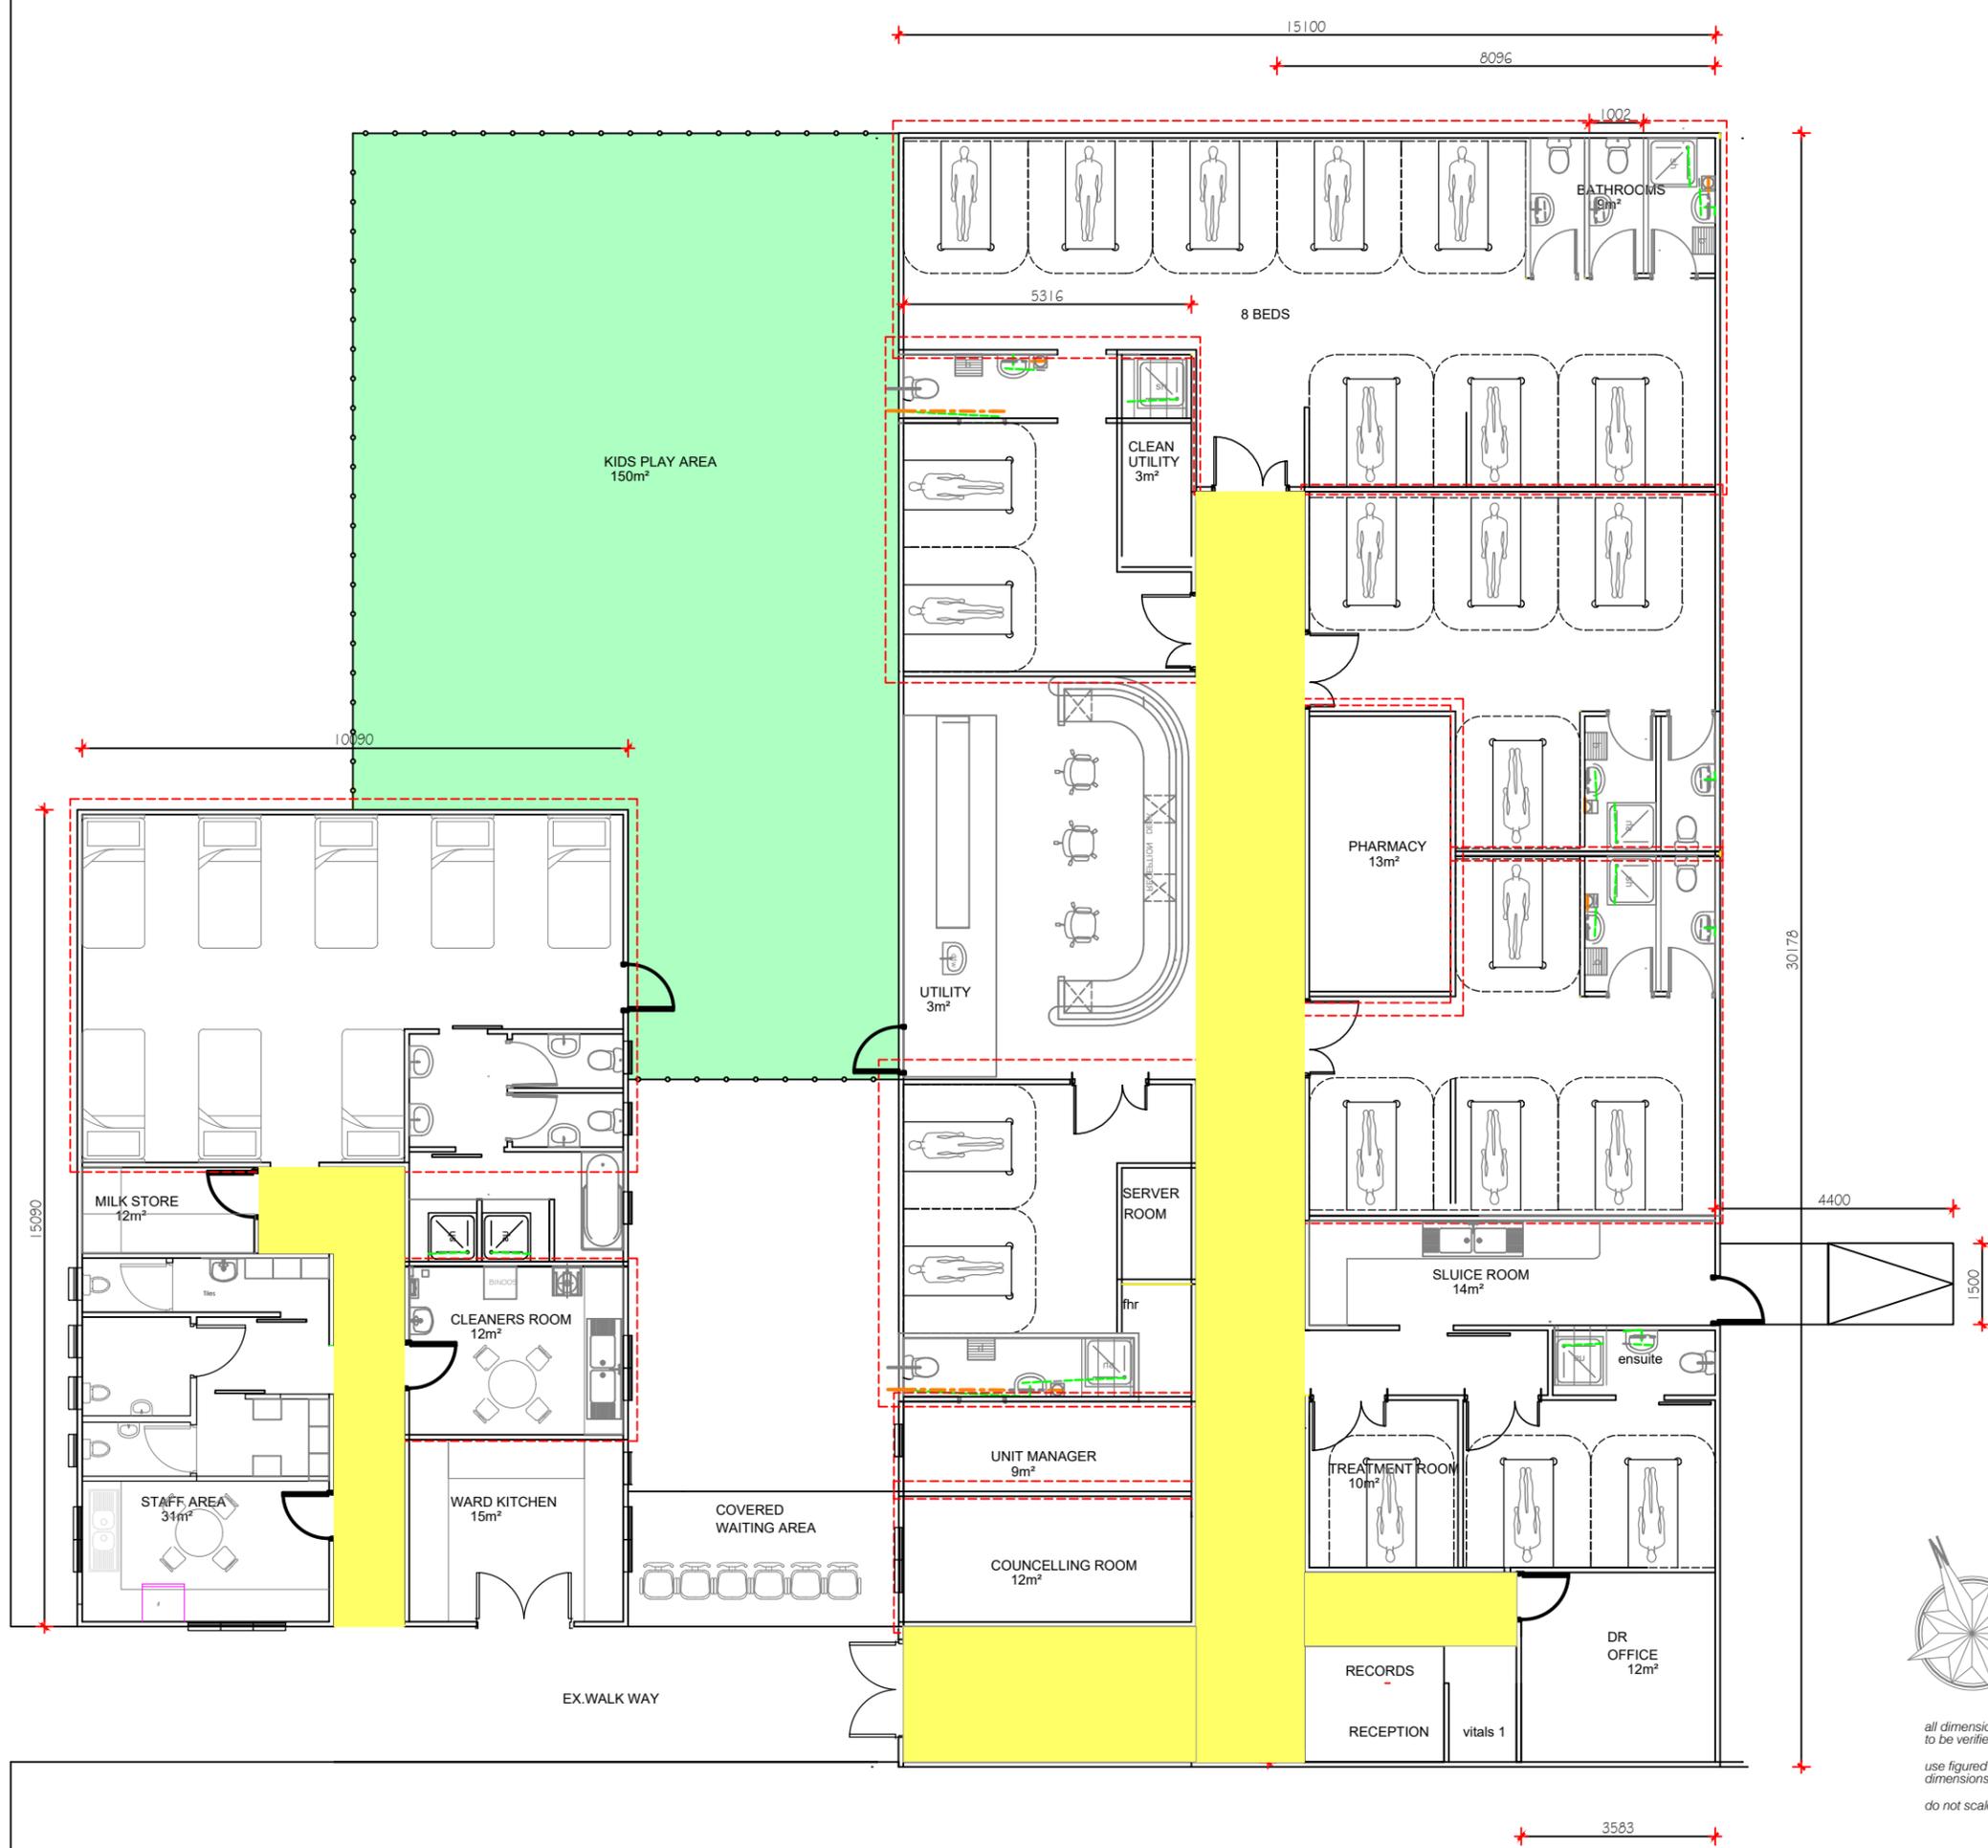

Client

KWAZULU-NATAL PROVINCE
 HEALTH
 REPUBLIC OF SOUTH AFRICA

REVISION TABLE

CODE	DATE	DESCRIPTION	NAME
A	02 - 10 - 2025		MN
			MN

PROFESSIONALS

	NAME	REG. NO	SIGNATURE
Architect	M.W. Ntshona		
Engineer			
Client			

ARCHITECT:
**KZN Health Department :
 Infrastructure Development
 Hub , PMB**

3Townhill Office Park, Block, Pietermaritzburg, 3200

SCALE: as shown	DRAWN BY: M.Ntshona	DATE: 10-08-2021	CHECKED BY: M.Ntshona (Pr.Arch.)
PROJECT CODE: MOR01	DRAWING CODE: MOR01	REVISION #: E	