


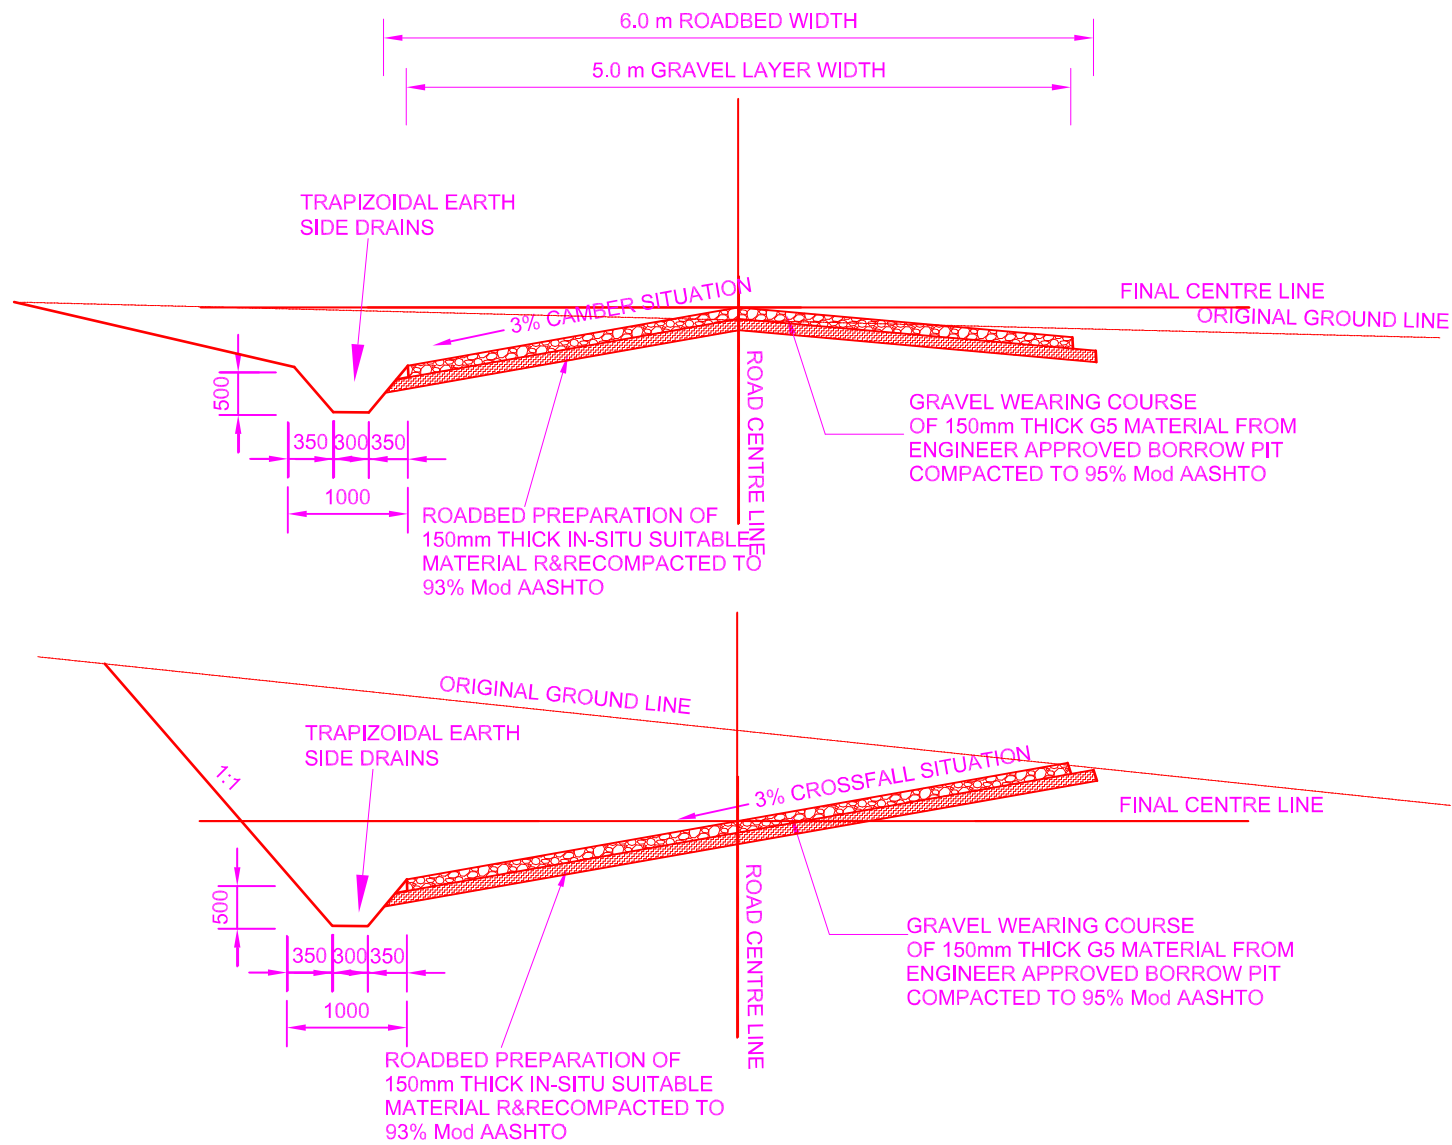

TYPICAL GRAVEL ROAD CROSS SECTION
N.T.S

CLEINT AND ENGINEERS



LOCAL MUNICIPALITY

Province of the Eastern Cape
PRIVATE BAG 5090
MOUNT FRERE
5090
TEL: (039) 2551553
FAX: (039) 2551553

PROJECT			DESCRIPTION: TYPICAL GRAVEL ROAD CROSS-SECTIONS	
DESIGNED	DRAWN	DATE	APPROVED:	
PROJECT No	DRG No	PAGE	REVISION	REVISION DATE