




PLAN - PUMP HOUSE
SCALE 1:75

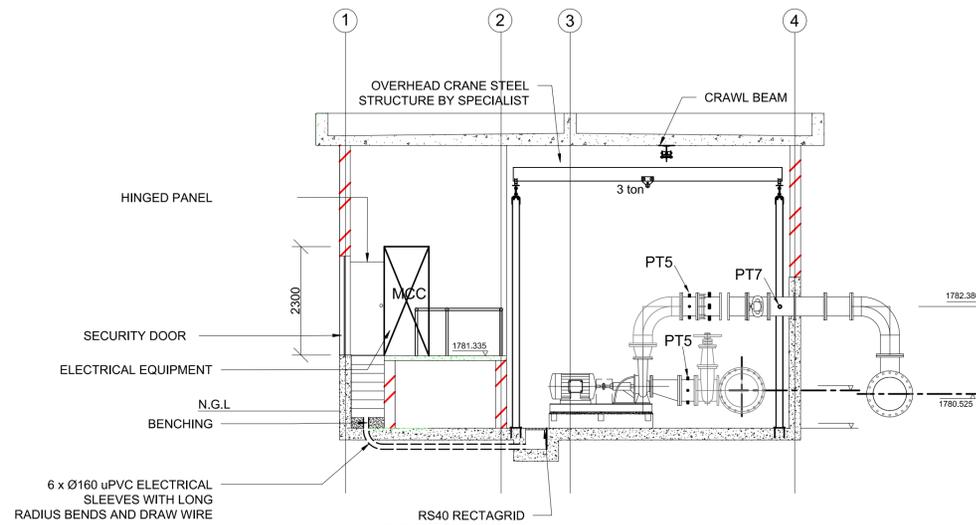


SECTION A-A
SCALE 1:75

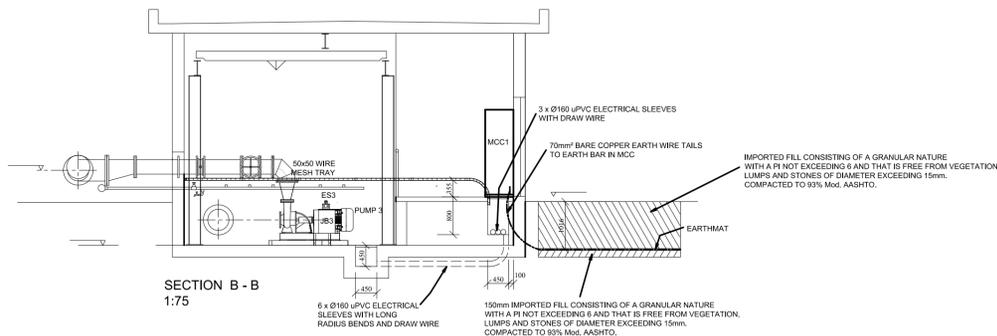


SECTION B - B
1:75

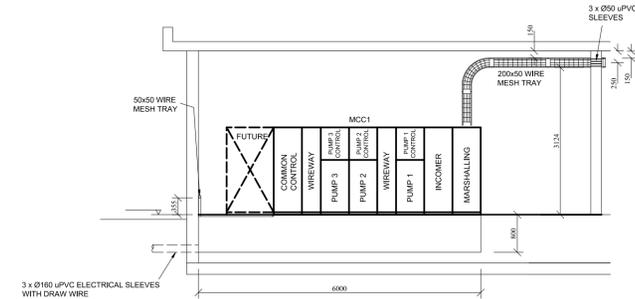

SECTION C - C
1:75

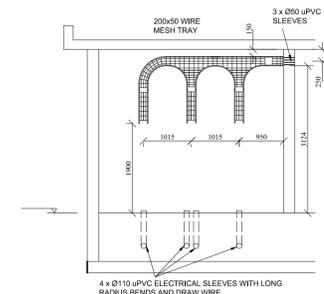

SECTION E - E : TELEMETRY ROOM
1:75

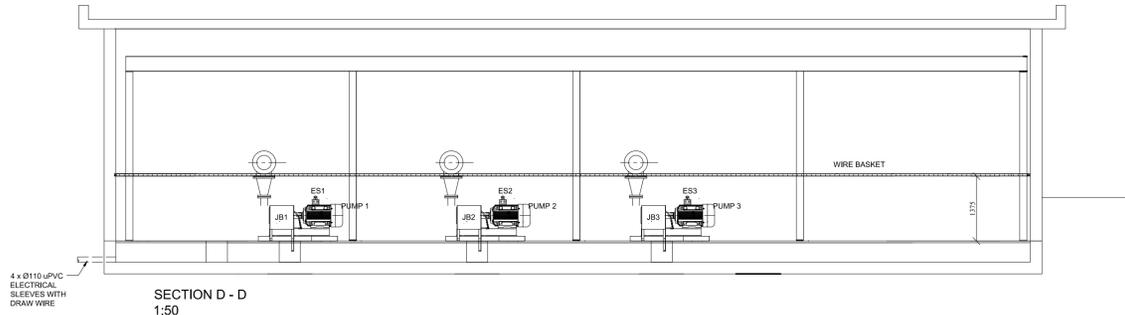

SECTION D - D
1:50

LEGEND: ELECTRICAL	
	DISTRIBUTION BOARD
	JUNCTION BOX
	WALL MOUNTED LED LIGHT
	46W LED CORROSION PROOF IP65
	55W IP65 LED NOVA BULKHEAD LIGHT
	WIRE BASKET

SCALE : SHOWN

CONSULTING ENGINEERS
TRI-M CONSULTING ENGINEERS

 MICHELANGELO TOWER
 SUITE 2307, MAUDE STREET
 SANDTON, JOHANNESBURG

DESIGNED	P. v. RHYN
DRAWN	DRAFTPLAN
CHECKED	P. S. Botha
APPROVED BY:	
P. v. RHYN	SIGNATURE DATE
ECSA REG. No.	870119
CHECKED	
	SIGNATURE DATE



PHYSICAL ADDRESS:
 65 NTEMI PILISO STREET
 NEWTOWN
 JOHANNESBURG

TEL: (011) 688-1400
 FAX: (011) 688-1529

FOREST HILL WATER SUPPLY
 NEW WATER TOWER & PUMP STATION

PUMP STATION
 ELECTRICAL INSTALLATION

SURVEY INFORMATION		APPROVAL BY JW DEPOT		SCALE	AMENDMENTS	
PROJECT SURVEYOR:		CHECKED		1: 50; 1: 25	REV:	DESCRIPTION
DATE:		APPROVED BY:				DATE:
		SIGNATURE	DATE			
CCTV INFORMATION		APPROVAL BY JW PLANNING				
CCTV COMPANY:		CHECKED				
DATE:		APPROVED BY:				
		SIGNATURE	DATE			

JW14402	EO2 - 0
CONTRACT No.	DRAWING No.
A1	SHEET 1 OF 1
ORIGINAL PAGE SIZE	FILE No.