


PROPOSED PLANT POSITION - MAP VIEW




PROPOSED PLANT POSITION - 40Nm³/hr

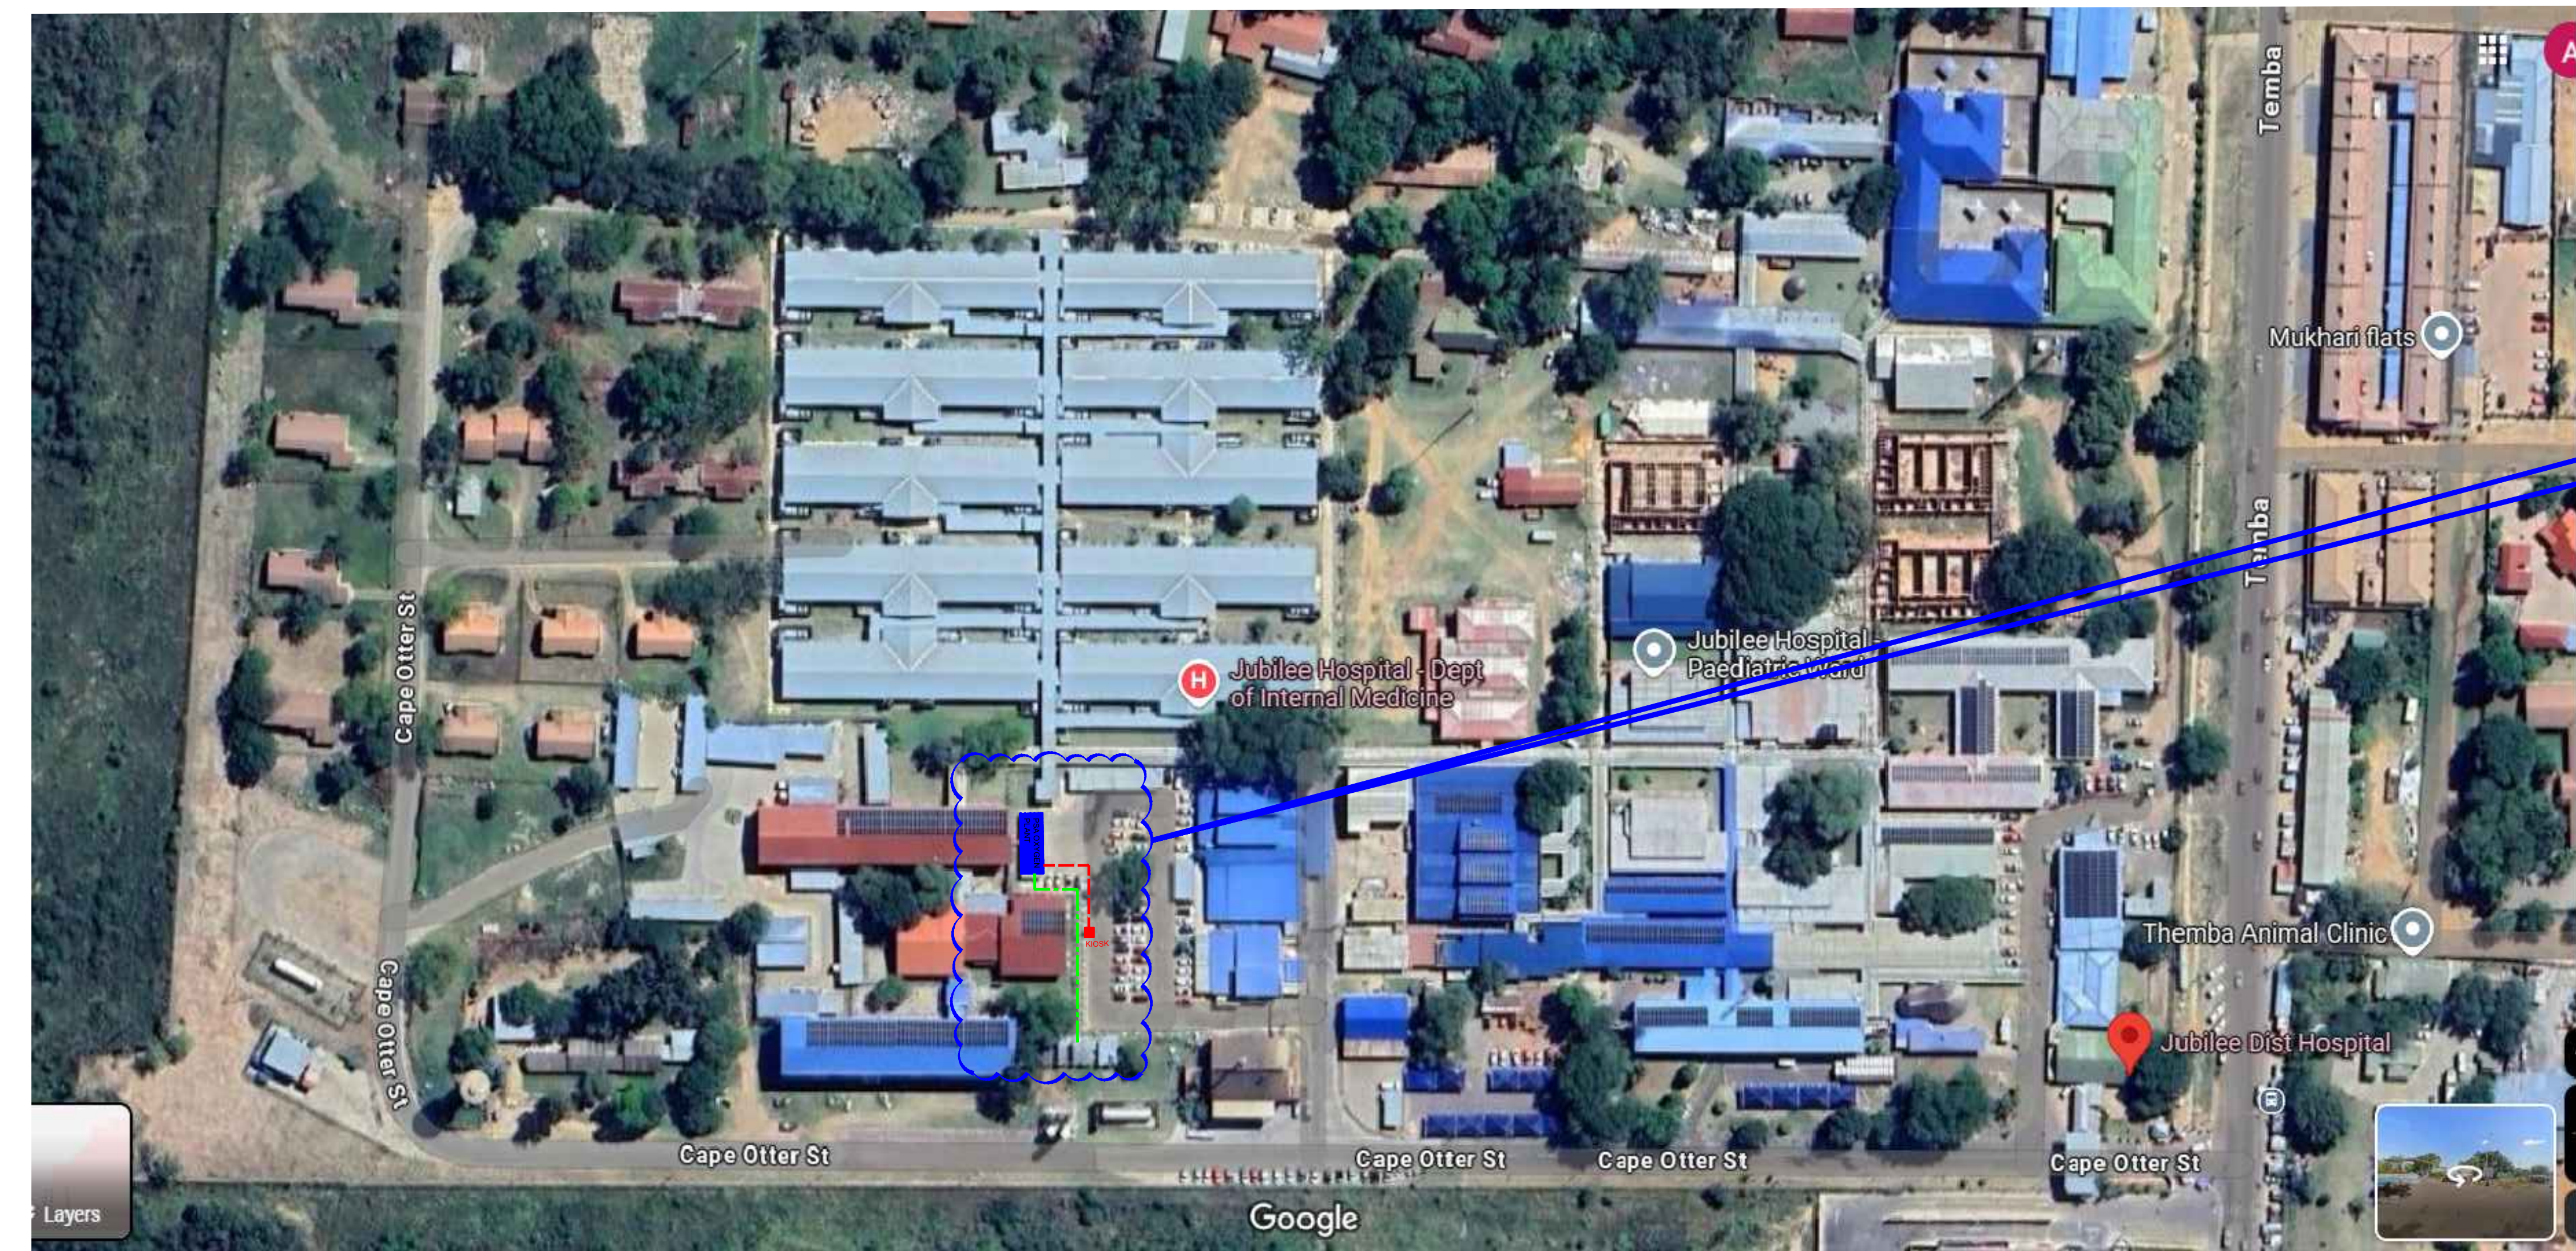


LEGEND

---	ELECTRIC SUPPLY CABLE
---	GAS PIPES


PSA PLANT DETAIL

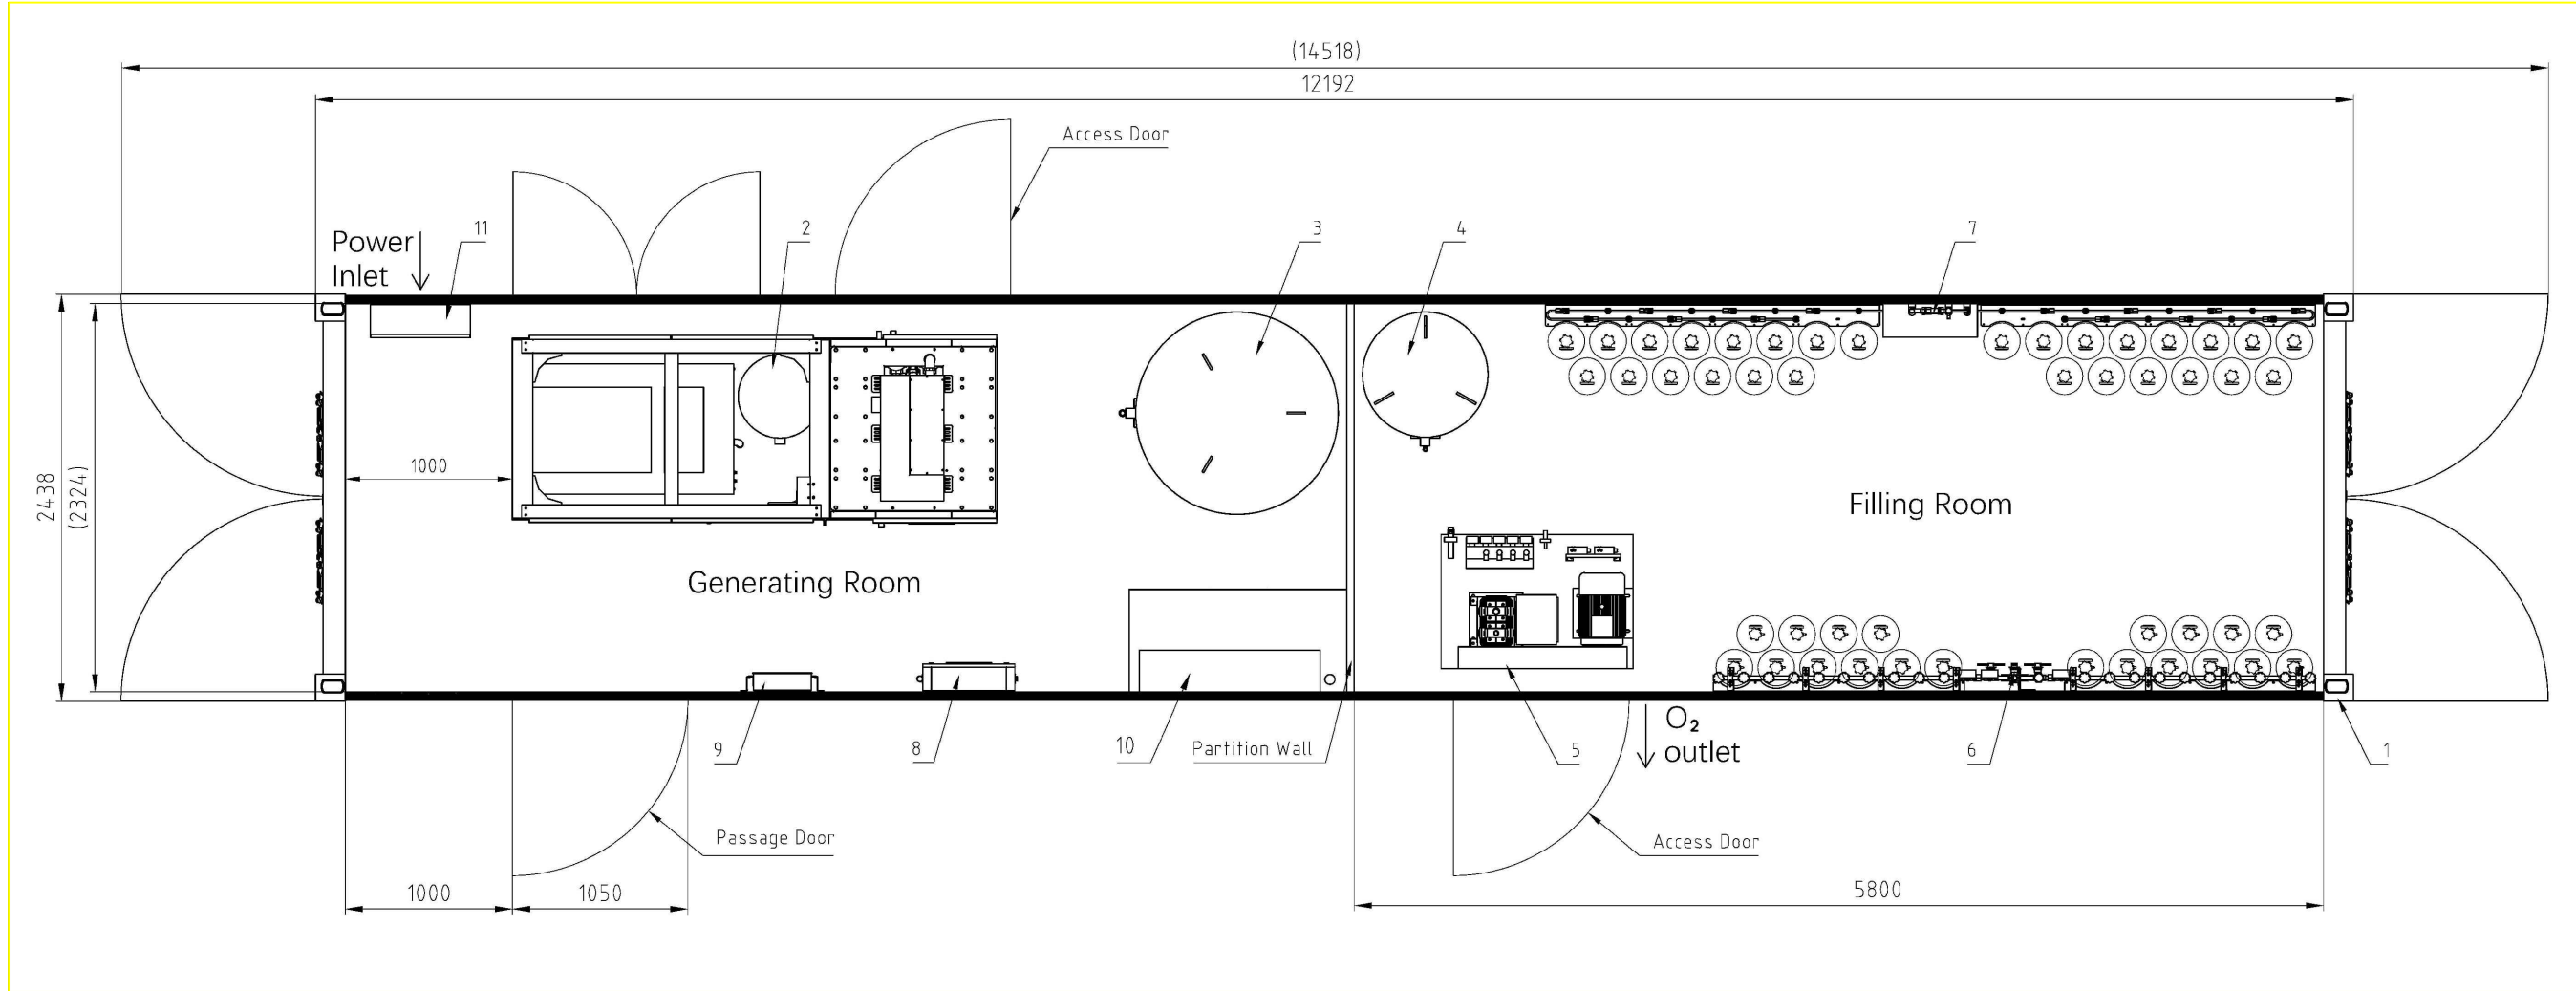

CHANGEOVER MANIFOLD DETAIL

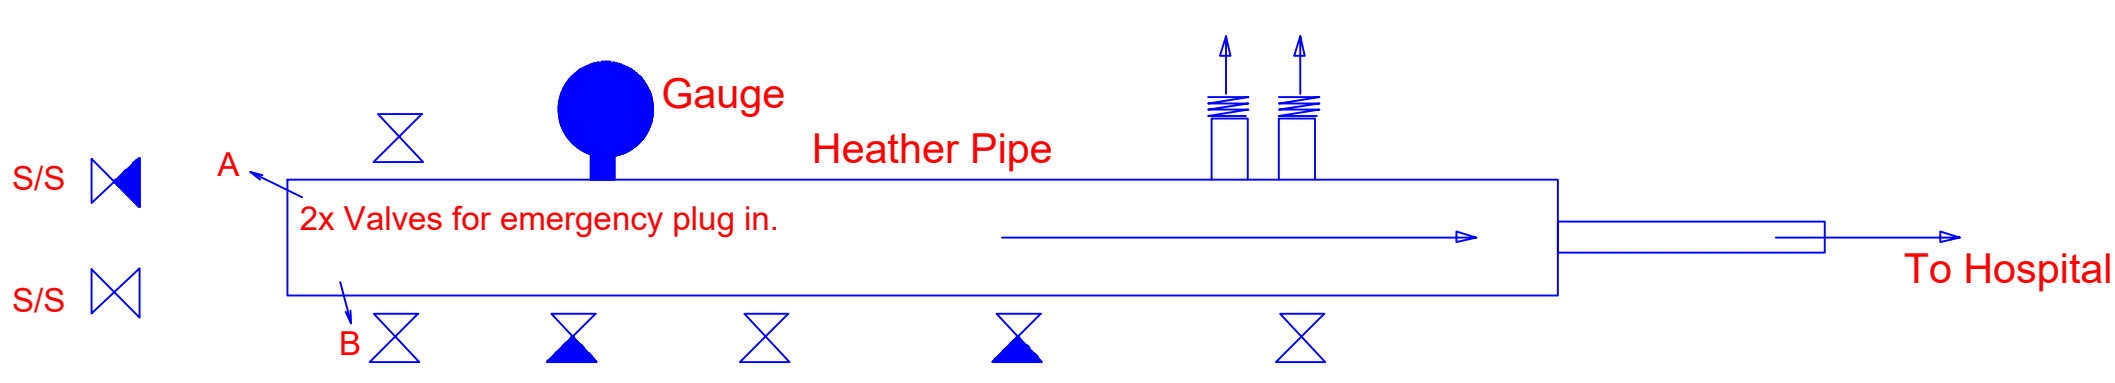

PSA PLANT SCHEMATIC

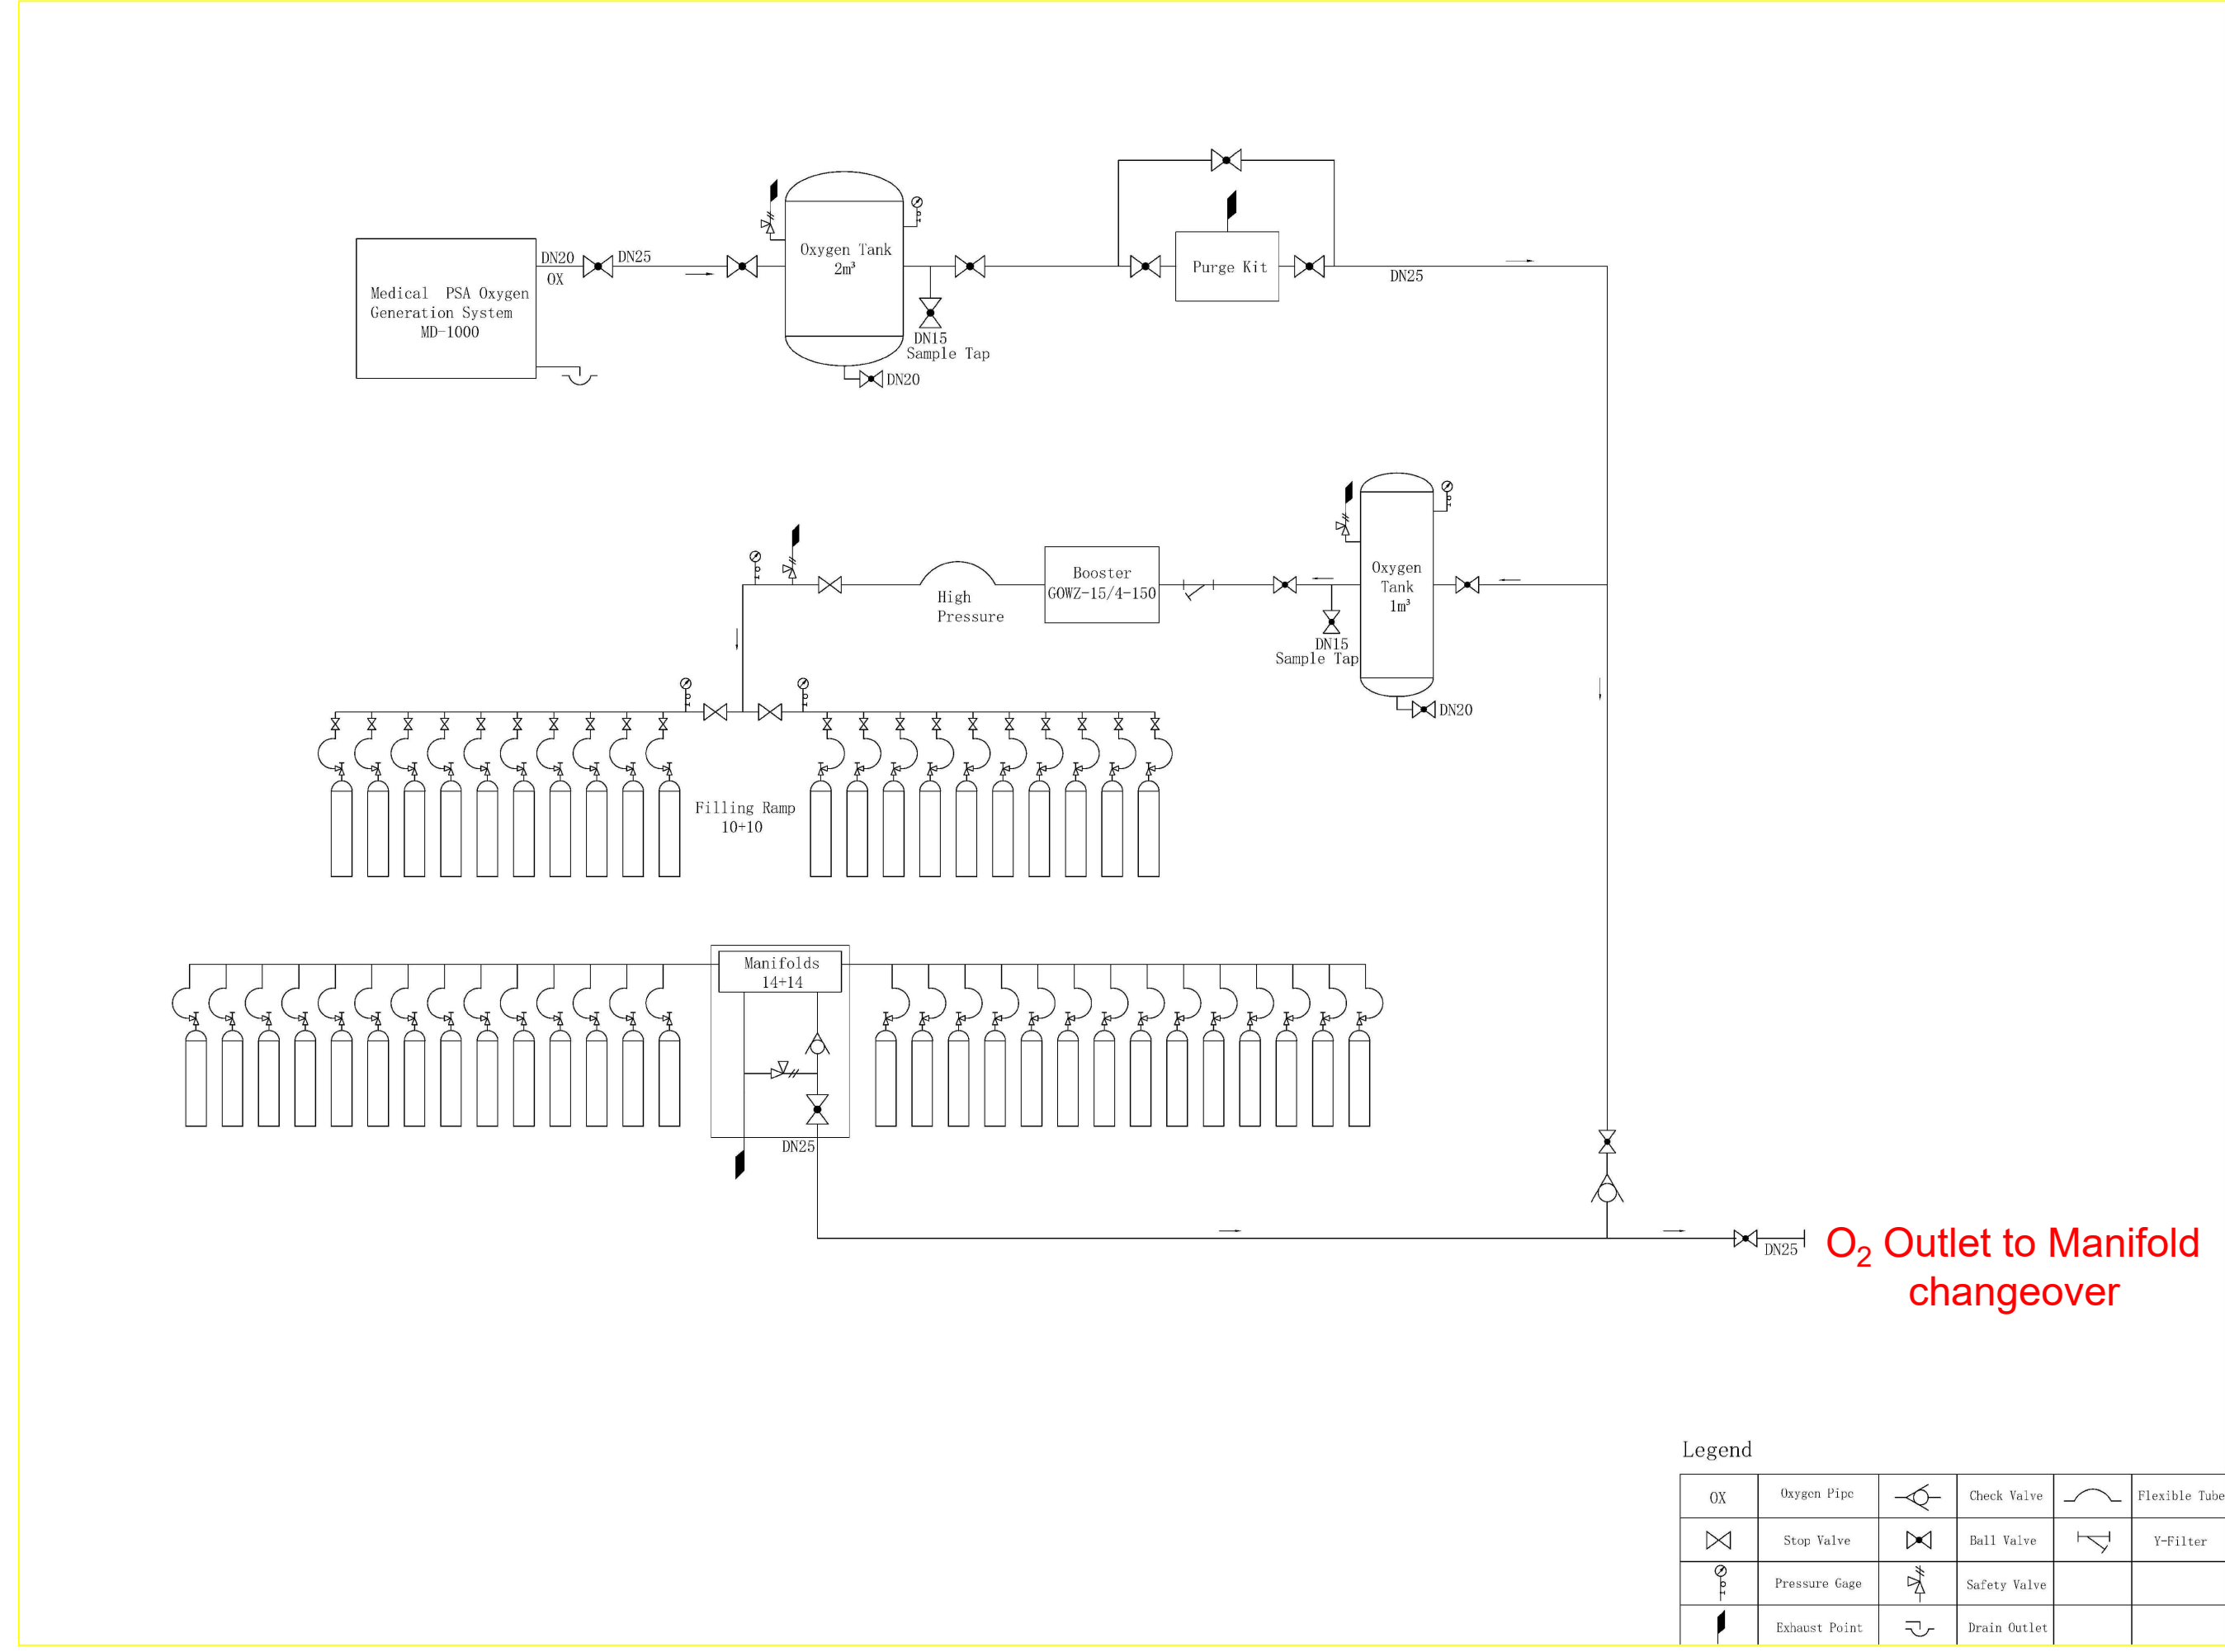

Proposed PSA Plant Connection

Proposed PSA Plant Connection

VIE GAS (where applicable)

From Bank

From Bank


TENDER

REV	DATE	REVISION	DRAWN
1	21/10/2024	ISSUED FOR TENDER	AWY



Architect

Employer's agent:

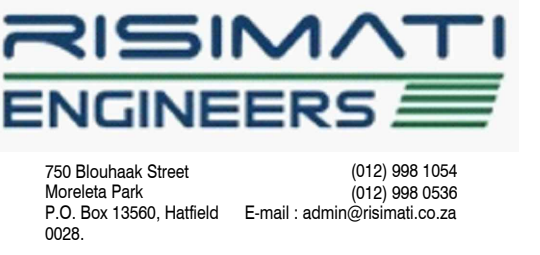

DESIGNED	P.M.	PR no. 300335/1465	SHEET SIZE
DRAWN	AWY		A0
CHECKED	V.K.	PR no. 300335/1465	DATE
			21/10/2024
			SCALE
			NTS
			STATION (SHEET NO)
			1 - Installation
			2 - Tender
			3 - Construction
			4 - As Built



PROJECT:
ROLL OUT OF PSA - OXYGEN PLANT AT IDENTIFIED HOSPITALS

DRAWING TITLE:
INSTALLATION OF 40Nm³/h PSA - OXYGEN PLANT AT JUBILEE DISTRICT HOSPITAL - GP

DRG No.: PSA-JDH-M-01	REV: T
-----------------------	--------