


5 TOP 3 RUNGS
ADDED AS STIFFENERS

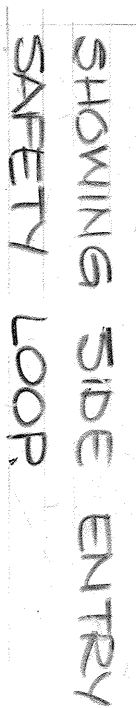

SECTION ZZ


GENERAL NOTES:

- # RAND WATER BOARD STANDARDS

STANDARD GALVANISED CAT LADDER DETAILS

WALL MOUNTED

DRG. No. A. 7406

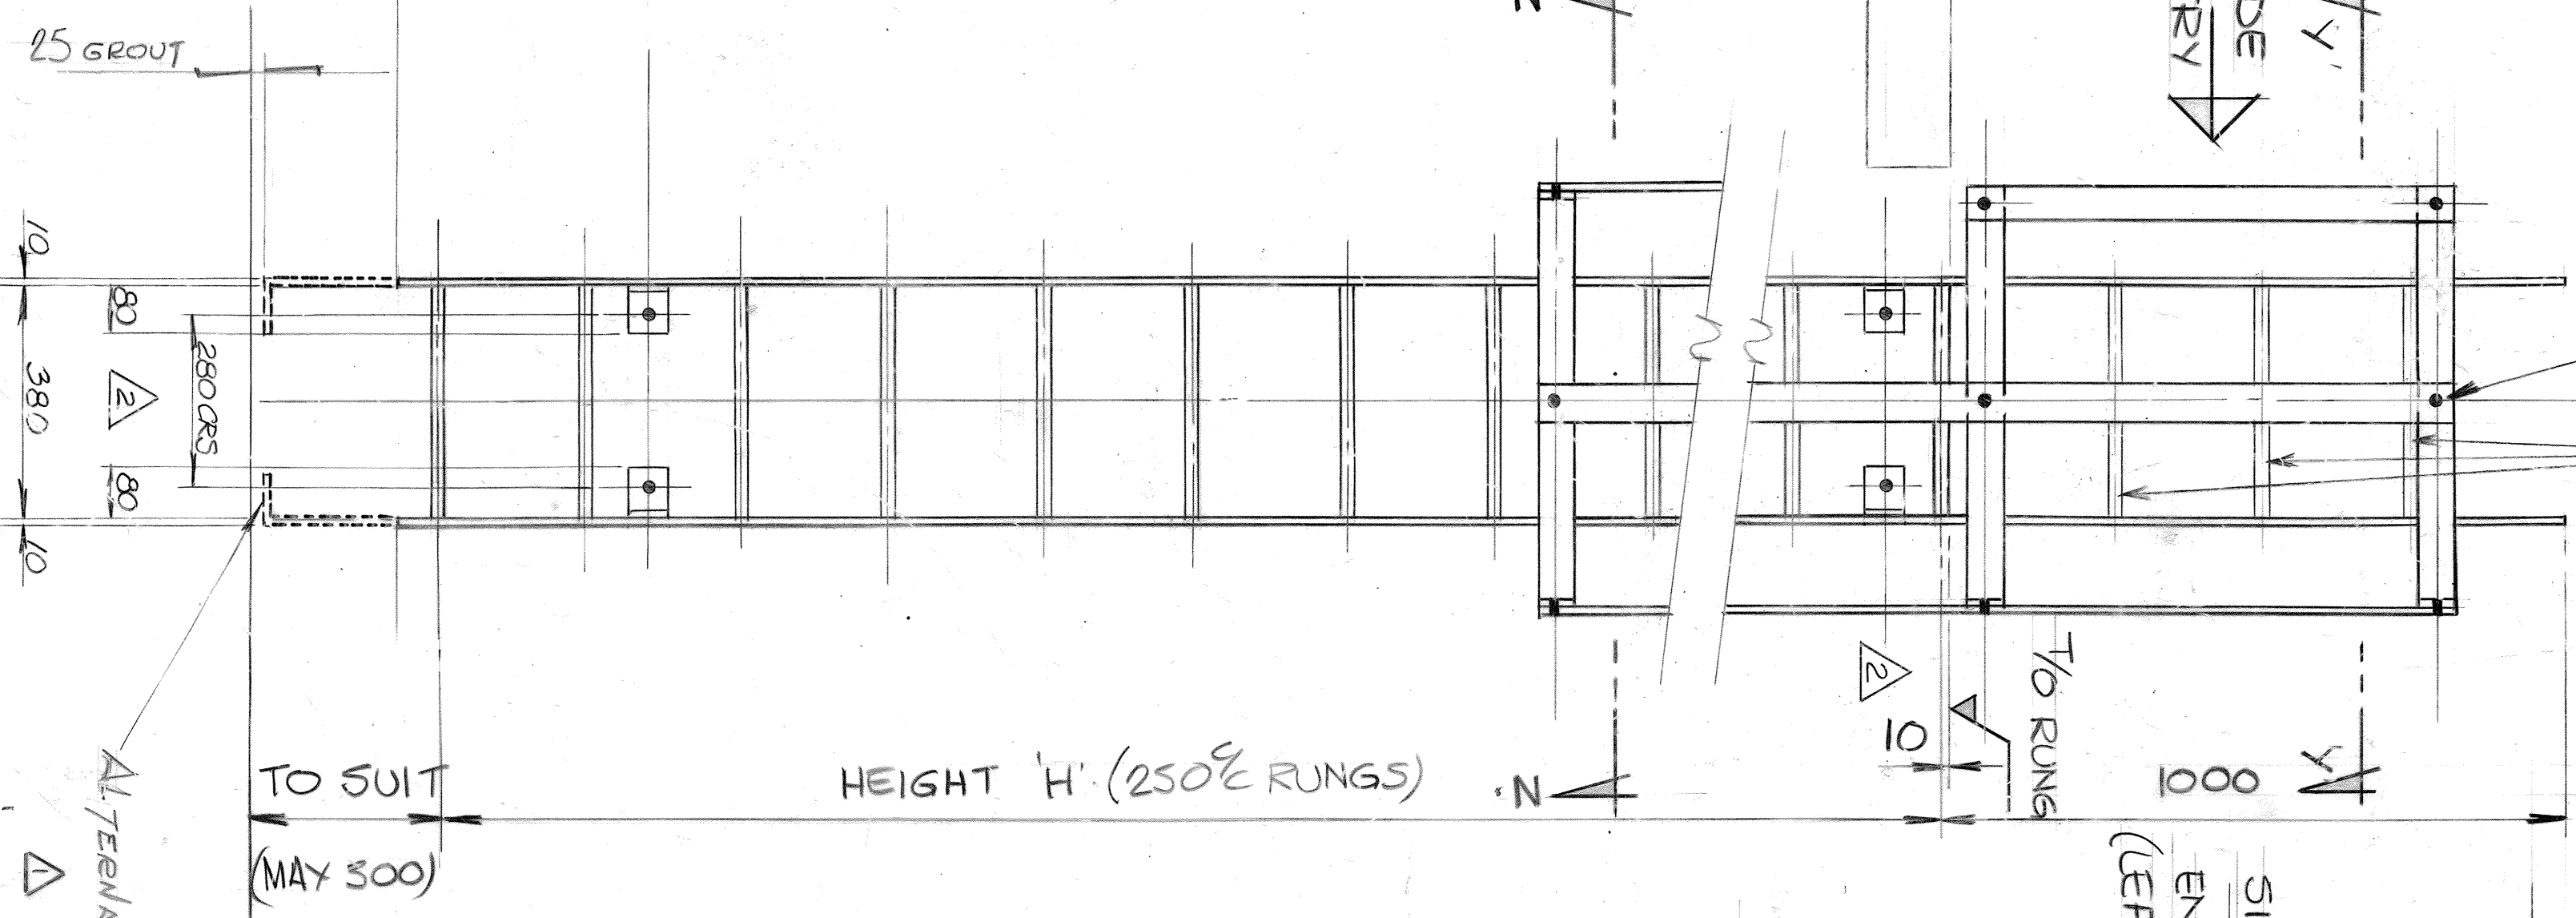

SECTION YY

SHOWING SIDE ENTRY SAFETY LOOP.

No.	DATE	CHECKED	APPROVED	REVISION	DRG. NO.	REFERENCE	JOB NO.	DATE
1	8/30/77	P	VS	FOOT MOUNTING ADDED	A7385	PTS. STP. CONT. ADDRESS		21/6/85
2	8/30/77	P	VS	MISSING BLOCKS REVERSED				
3	9/7/82	P	VS	REVISIONS ADDED				
4	9/7/82	P	VS	REVISIONS ADDED				
VIEW ON ARROW X

TYPE A.