




ALTERNATIVE DRAIN TO SOAK-AWAY  
FROM BUILDING & AT TAPSTANDS

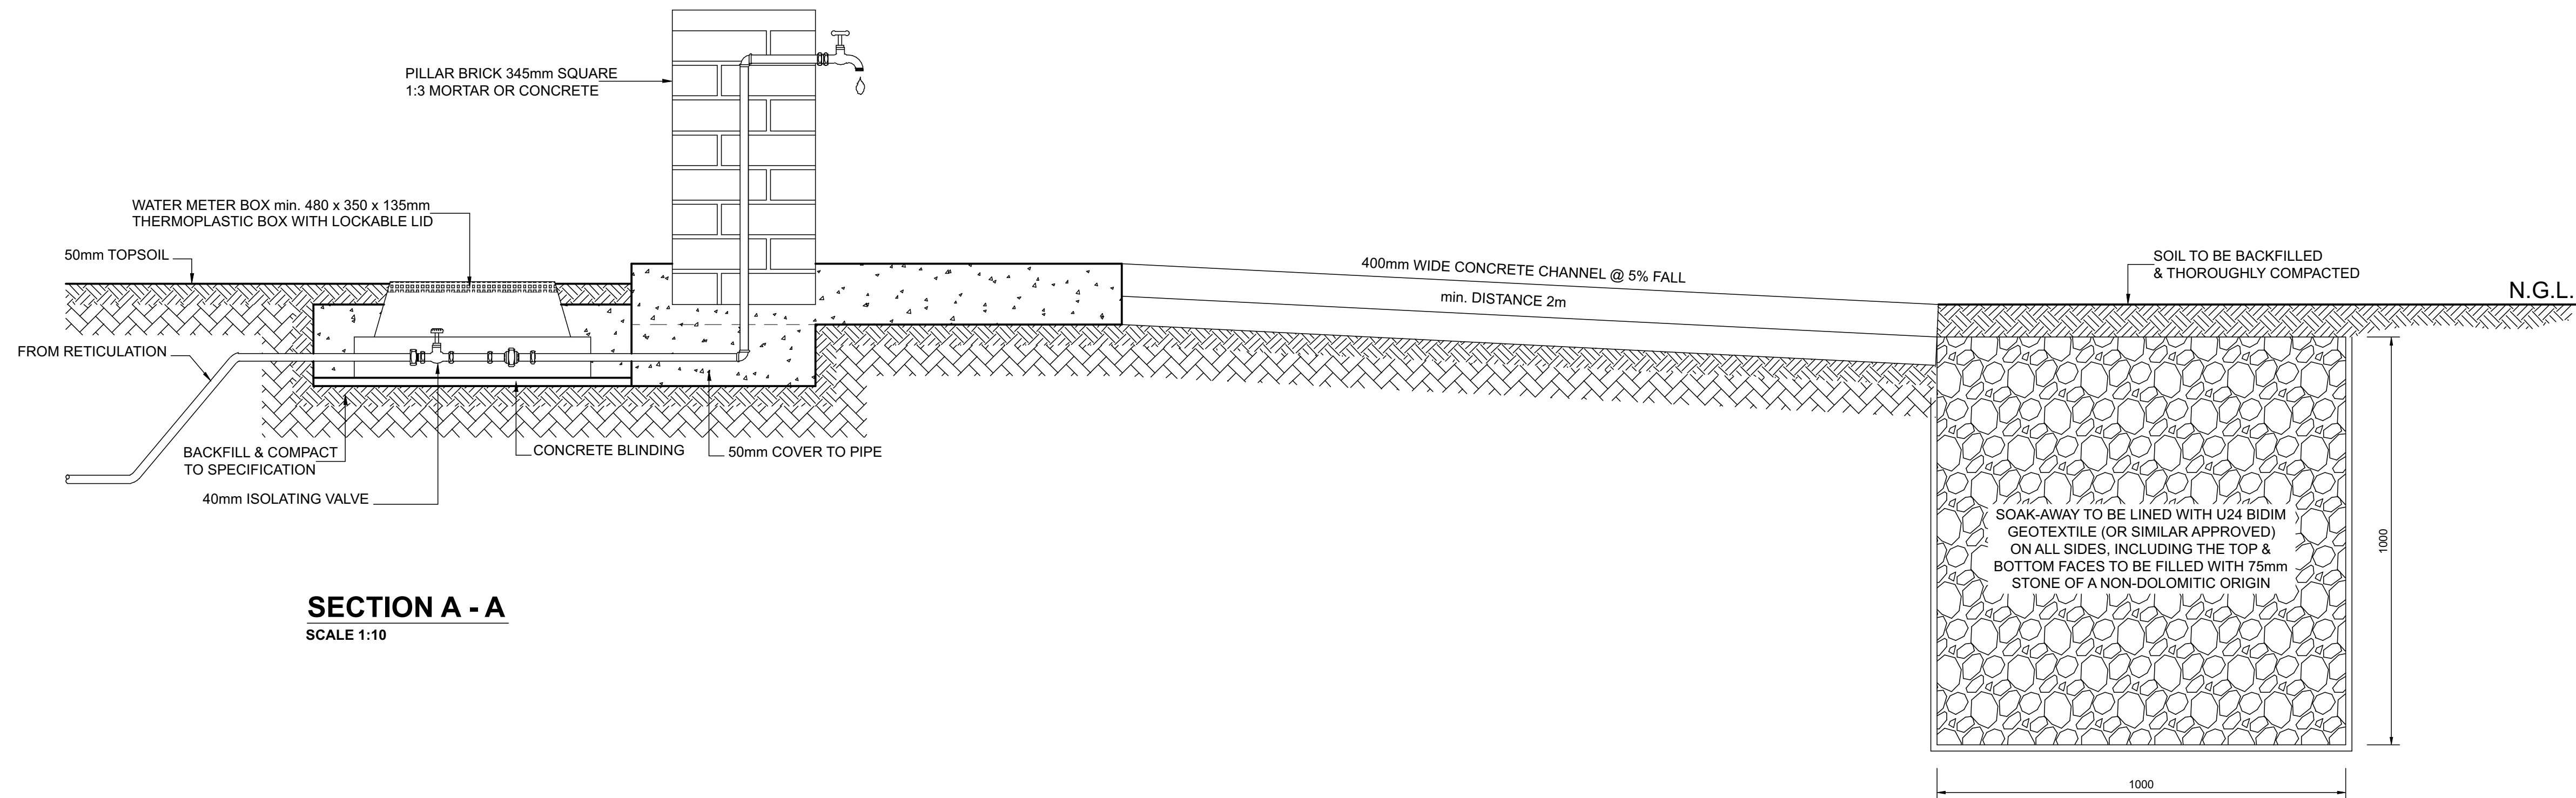

SECTION A - A  
SCALE 1:10

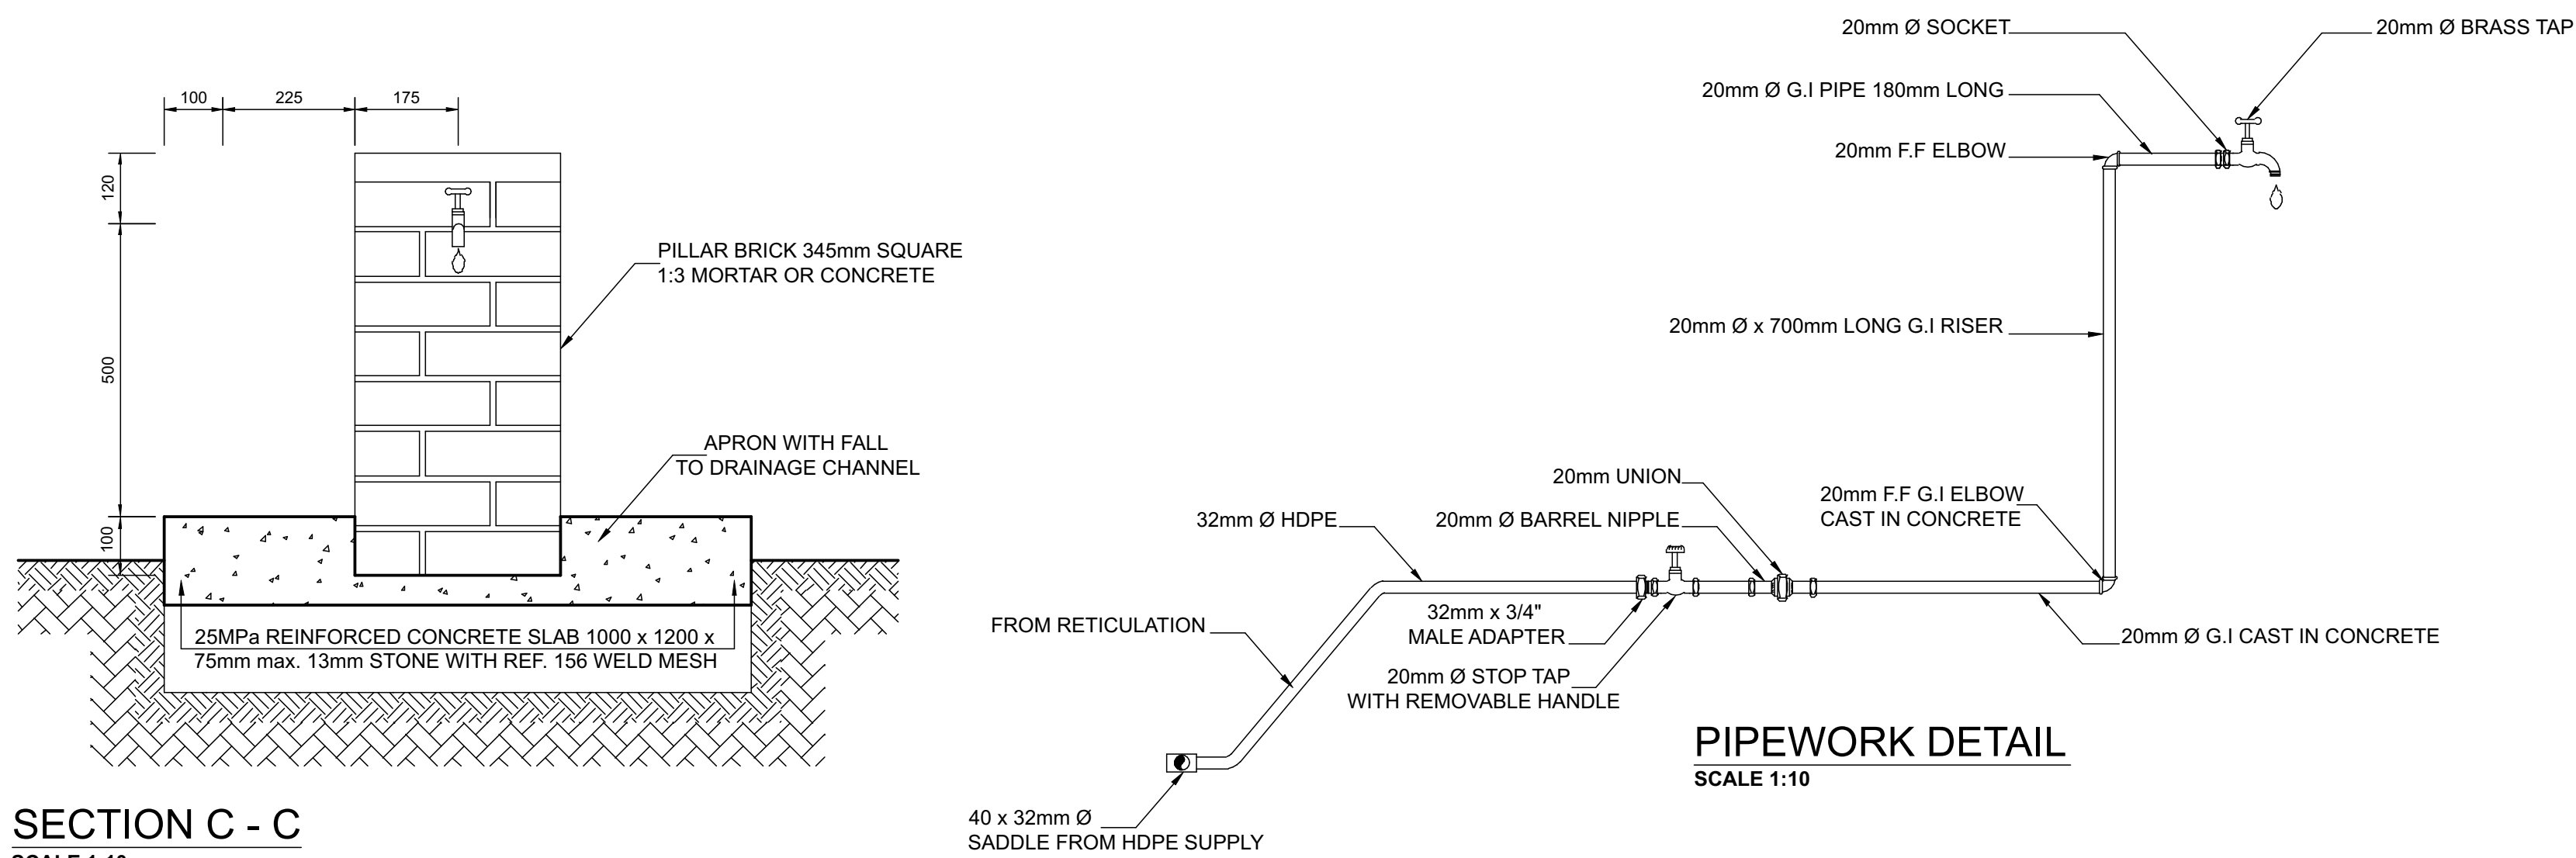

SECTION C - C  
SCALE 1:10

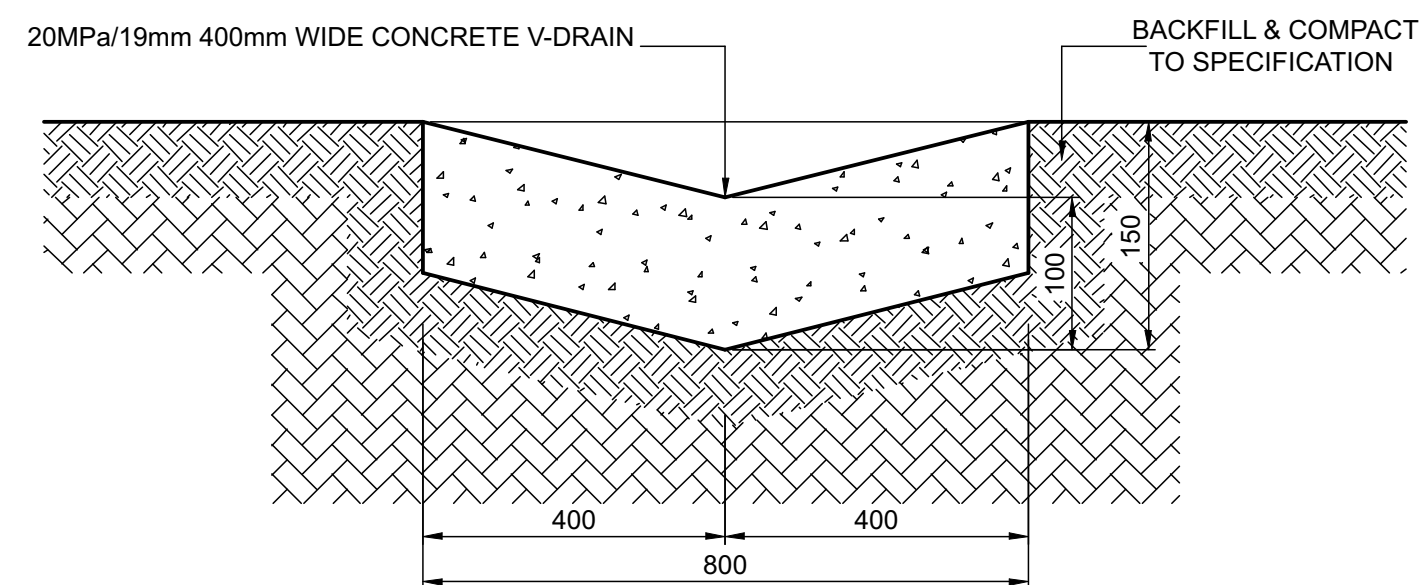

SECTION B - B CONCRETE CHANNEL  
SCALE 1:5

## GENERAL NOTES

THIS DRAWING IS TO BE READ IN CONJUNCTION WITH ALL RELEVANT ARCHITECT'S AND ENGINEER'S DRAWING. ALL DIMENSIONS, LEVELS, ETC ARE TO BE CHECKED BEFORE ANY WORK IS COMMENCED AND ANY DISCREPANCIES NOTED TO BE BROUGHT TO THE ARCHITECT'S ATTENTION. ONLY FIGURED DIMENSIONS TO BE USED. SCALING OF DRAWINGS IS NOT ADVISABLE. ALL RIGHTS RESERVED. NO PART OF THIS DESIGN SHALL BE REPRODUCED, USED ELSEWHERE AND/ OR IN ANY WAY WITHOUT PRIOR PERMISSION FROM THE ARCHITECT/ ENGINEER.

## GEOTECH INFORMATION

SOIL TYPE:  
ASSUMED SOIL BEARING CAPACITY:  
RECOMMENDED FOUNDATION TYPE:  
RECOMMENDED FOUNDATION DEPTH:

## REVISION INFORMATION

REV. NO	DATE	DESCRIPTION

## THE MVULA TRUST APPROVAL

Name:.....  
Signature:.....Date:.....

## LIMPOPO DEPT EDUCATION APPROVAL

Name:.....  
Signature:.....Date:.....

## PRINCIPAL AGENT APPROVAL

Name:.....  
Signature:.....Date:.....

DISCIPLINE :

ARCHITECTURE

BUILDING CLASSIFICATION

C3 : PLACE OF INSTRUCTION (SCHOOL)

CLIENT :



DEPARTMENT OF  
EDUCATION

Physical :  
Cnr 113 Bickard & 24 Excelior  
Street  
Polokwane, 0700  
Tel : 015 290 9301 / 7600  
Postal : Private Bag X3489,  
Polokwane, 0700

PRINCIPAL AGENT : SIST CONSORTIUM



PHYSICAL :  
Farm Plat 681 Portion 45  
Polokwane, 0699  
TEL :  
031 665 1099  
EMAIL :  
Talu@sistengineers.co.za

NAME OF COMPETENT PERSON:

CONT NO:

FIRM REG NO:

IMPLEMENTING AGENT :



718 James Crescent, Half  
House, Midrand, 1685, South Africa  
Send Us Mail  
info@themvulatrust.org.za  
Call Us +27 11 403 3425

PROJECT NAME

PROPOSED PERMANENT SANITATION  
FACILITIES FOR PFUMBADA PRIMARY  
SCHOOL EMIS 928330015

DRAWING DESCRIPTION

GENERAL  
DRINKING FOUNTAIN DETAIL

PROJECT STATUS

STAGE 1-3	STAGE 4	STAGE 5-6
CONCEPT	TENDER	CONSTRUCTION

DESCRIPTION:

WATER AND SANITATION PROGRAMME

SCALE:

AS SHOWN

DRAWN:

NAME OF COMPETENT PERSON:

MPENDULO SHANGASE

CHECKED:

NAME OF COMPETENT PERSON:

SIYABONGA MANYONI

REG NO: PrArchST 24751103

SIGNATURE:

REG NO: PrArch 49324416

SIGNATURE:

PROJECT NUMBER:

ADD17-BATCH06/TMT/LDOE/LP/2/1/6 CLUSTER 01

DATE:

02-11-2022

OCCUPANCY CLASSIFICATION:

C3

DWG NO:

PPPS - ARCH-500

REV NO: 1