



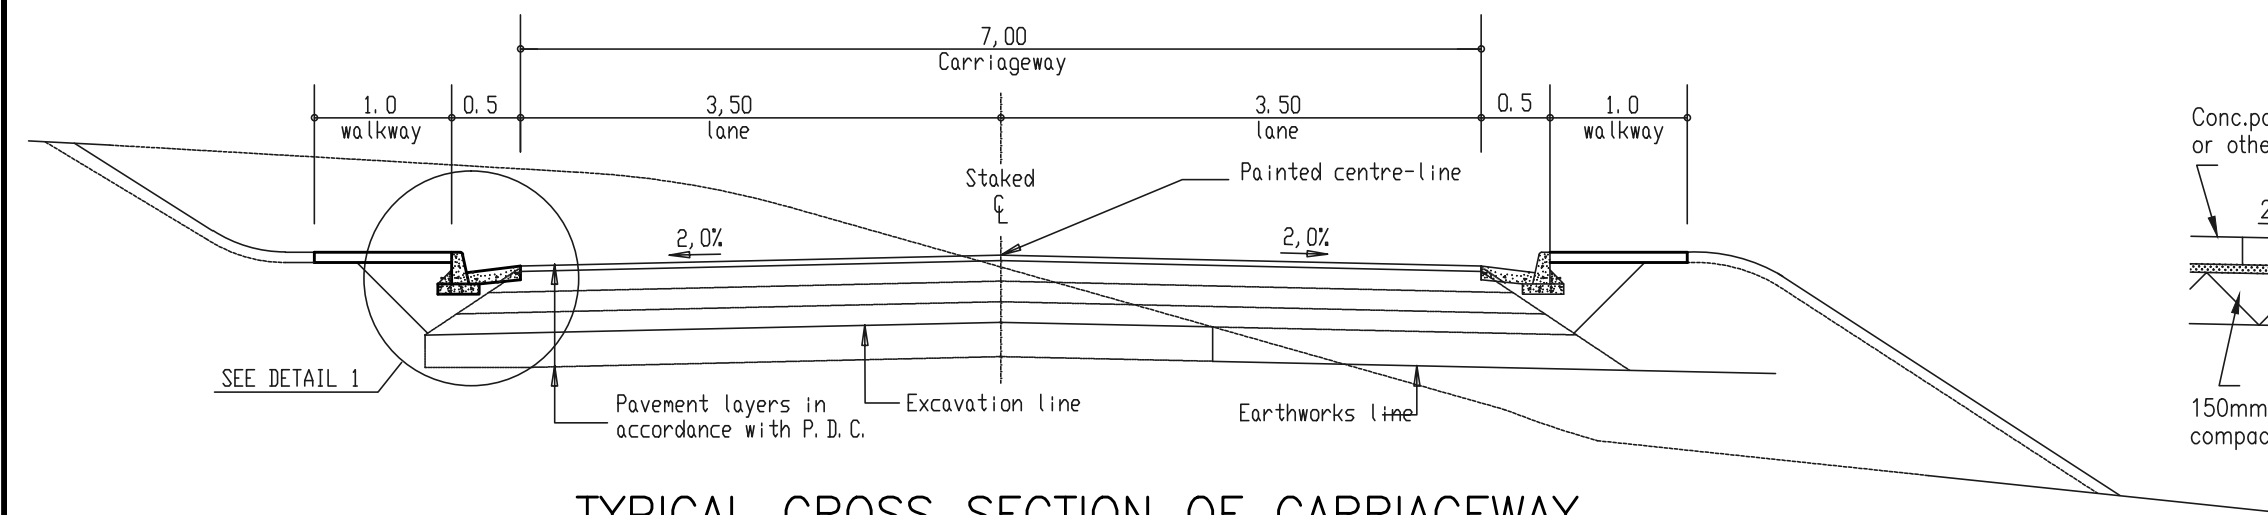


TYPICAL CROSS SECTION OF CARRIAGEWAY

Scale 1:20

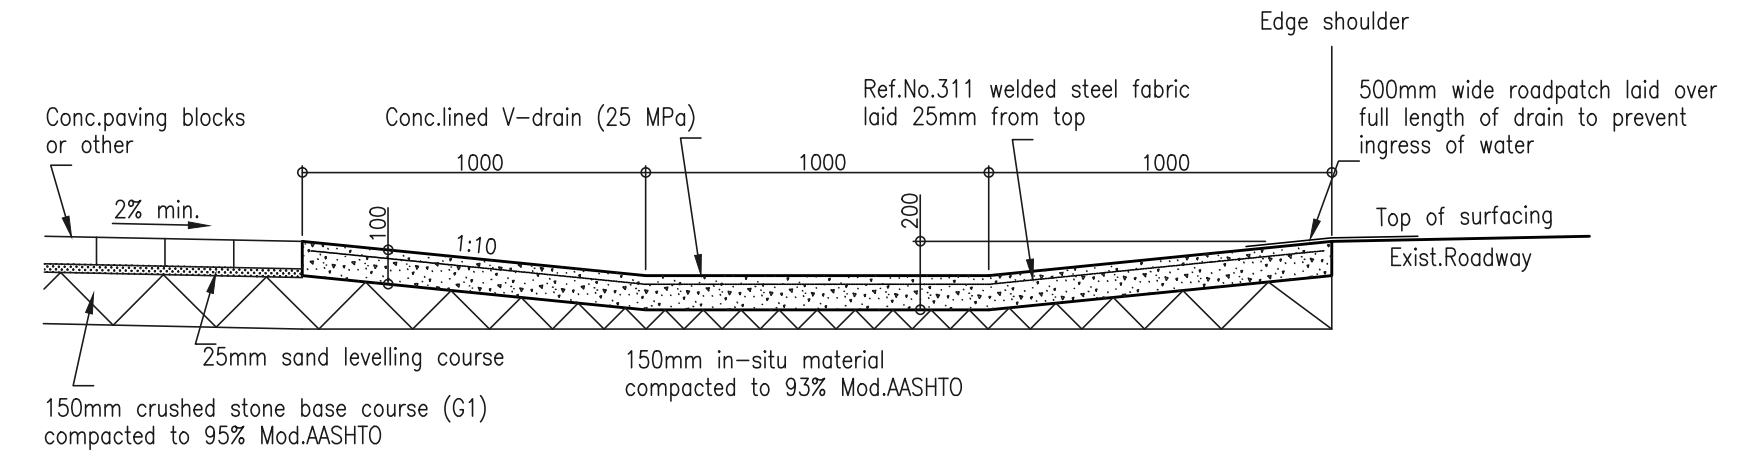


CONCRETE-LINED TRAPEZOIDAL DRAIN

Scale 1:20

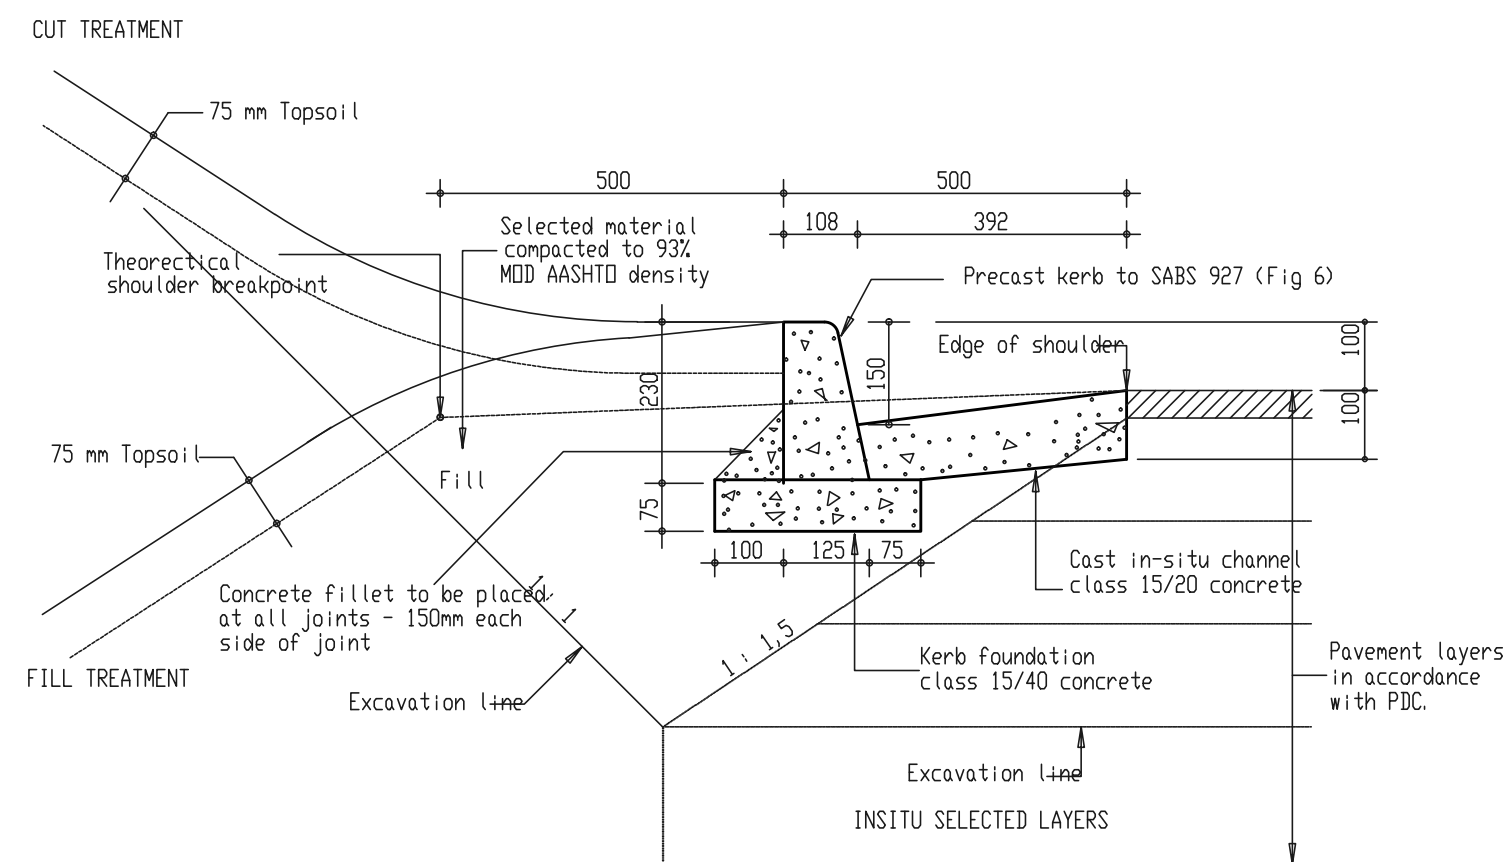


DETAIL 1

Scale : 1 : 10

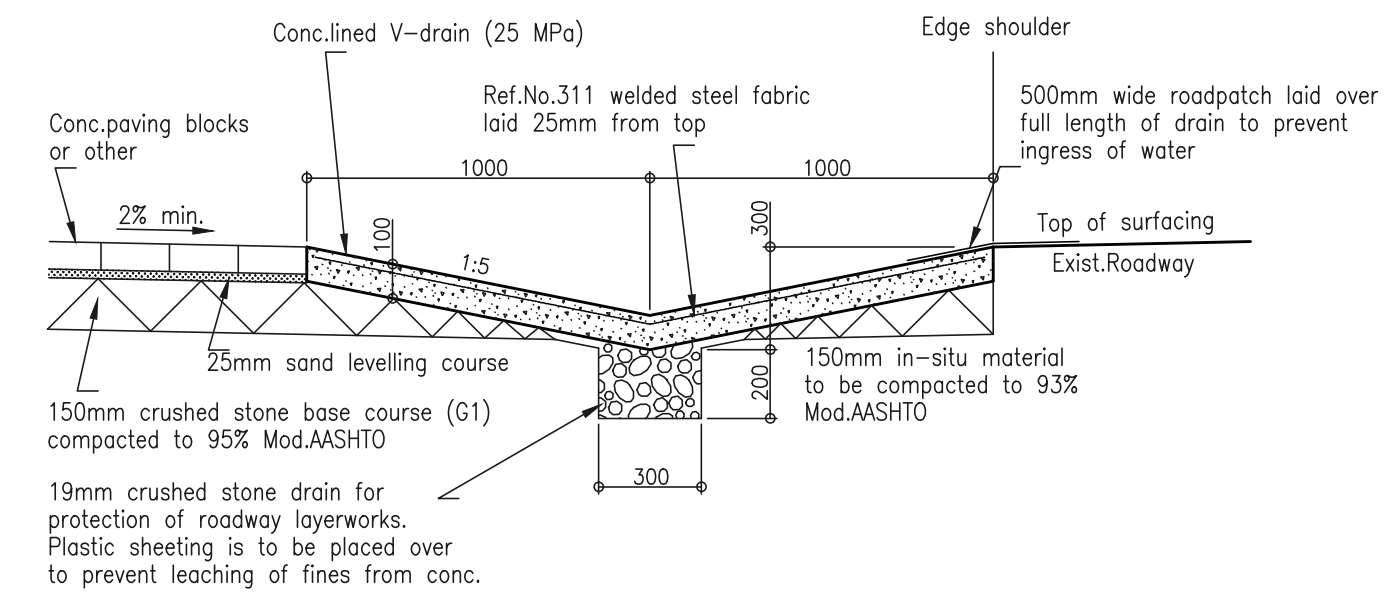

CONCRETE LINED V-DRAIN

Scale 1:20

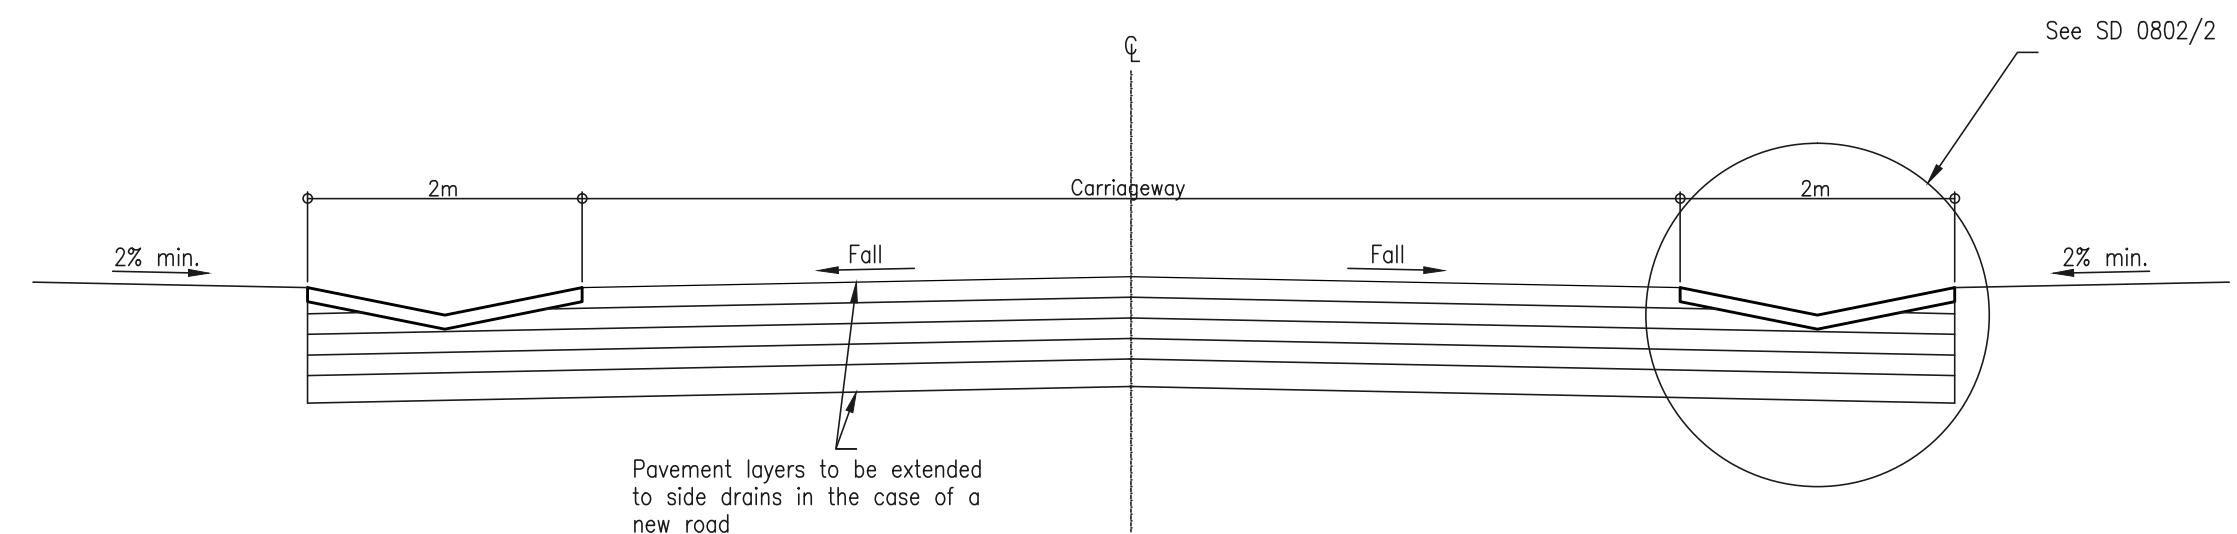

TYPICAL CROSS SECTION USING V DRAINS

Scale 1:50

No.		REFERENCE DRAWINGS		DESIGNED		CHECKED		DRAWN		TRACED		CHECKED		ENGINEER:		EMPLOYER:		BENEFICIARY:		PROJECT/DRAWING TITLE		ORIGINAL SCALE	
																				DESIGN AND SUPERVISION OF PAUL ROUX ROADS AND STORMWATER NETWORKS		AS SHOWN	
																				FLOOD MANAGEMENT TYPICAL ROADS DETAILS ROAD CROSS SECTION & V DRAIN DETAILS		DATE AUG 2023	
																						PROJECT No. 08161	
																						DRAWING No. 08161-D02	
																						REVISION	

CAD FILE CODE