




PLAN  
GRID DETAIL  
SCALE 1:10

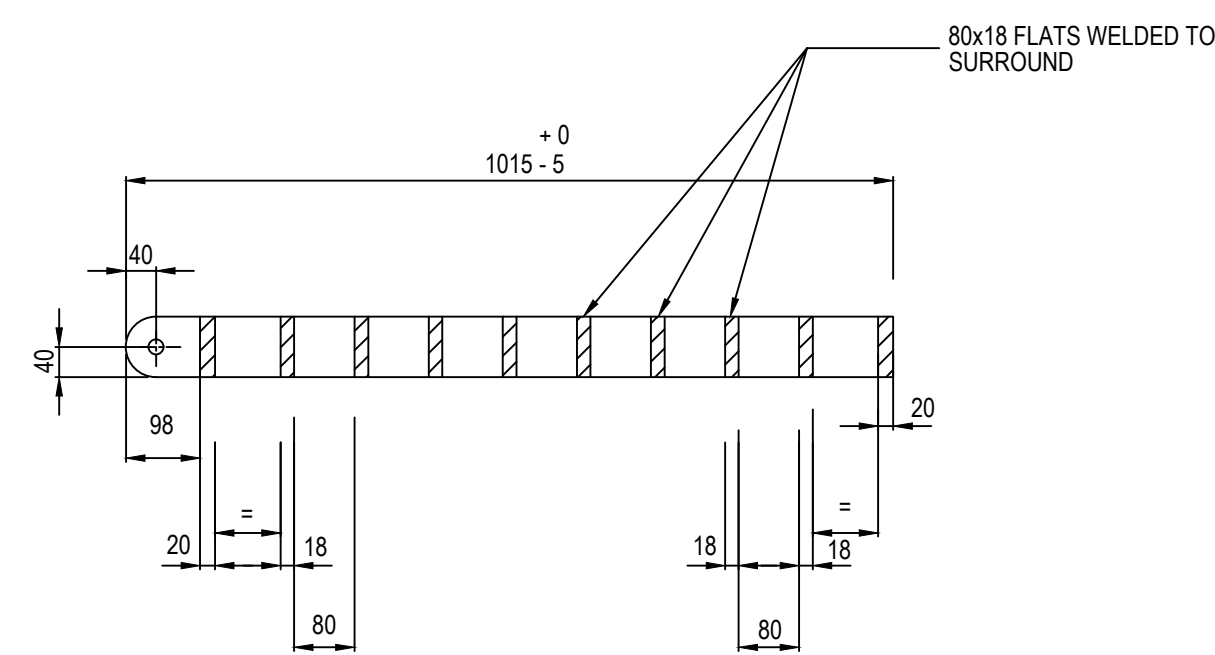


SECTION D - D  
SCALE 1:10

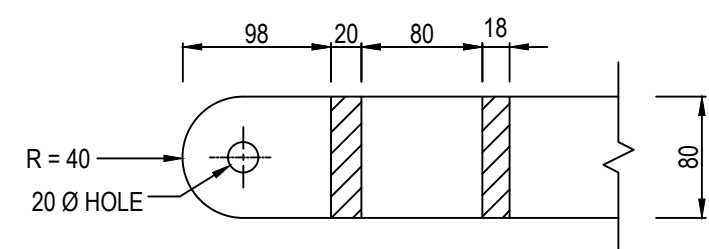


DETAIL 1  
SECTION F1 - F1  
SCALE 1:5

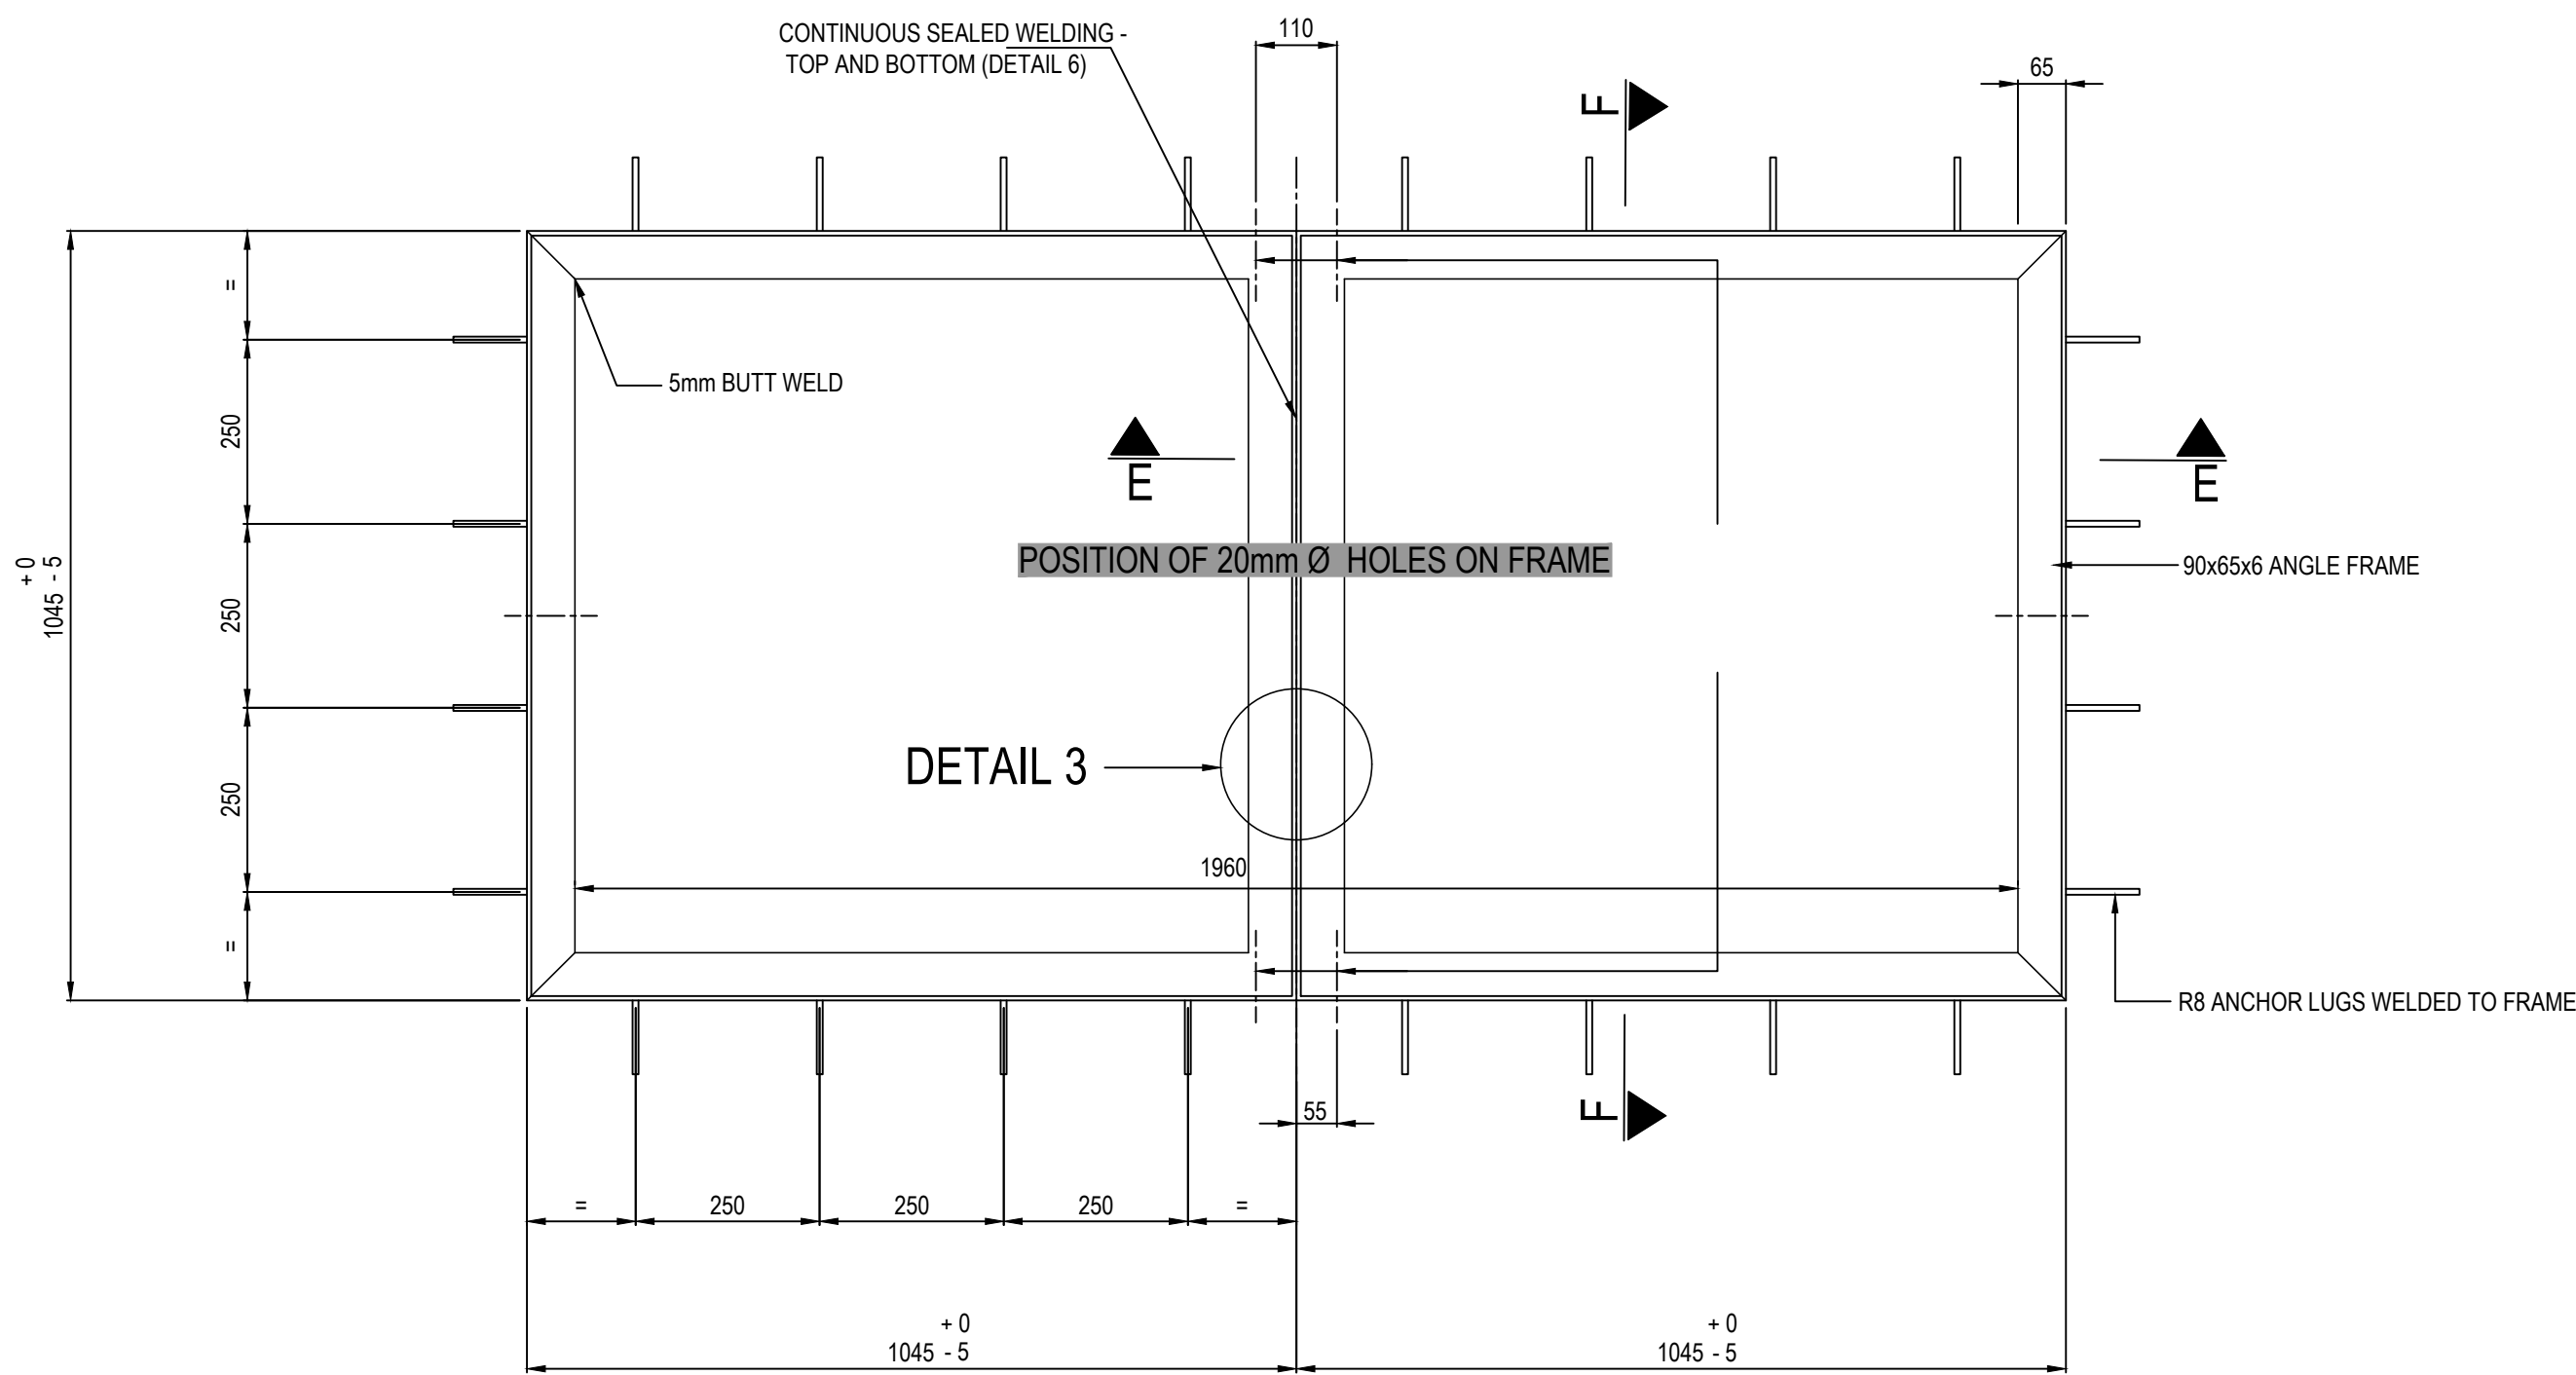


PLAN  
FRAME DETAIL (DOUBLE)  
SCALE 1:10

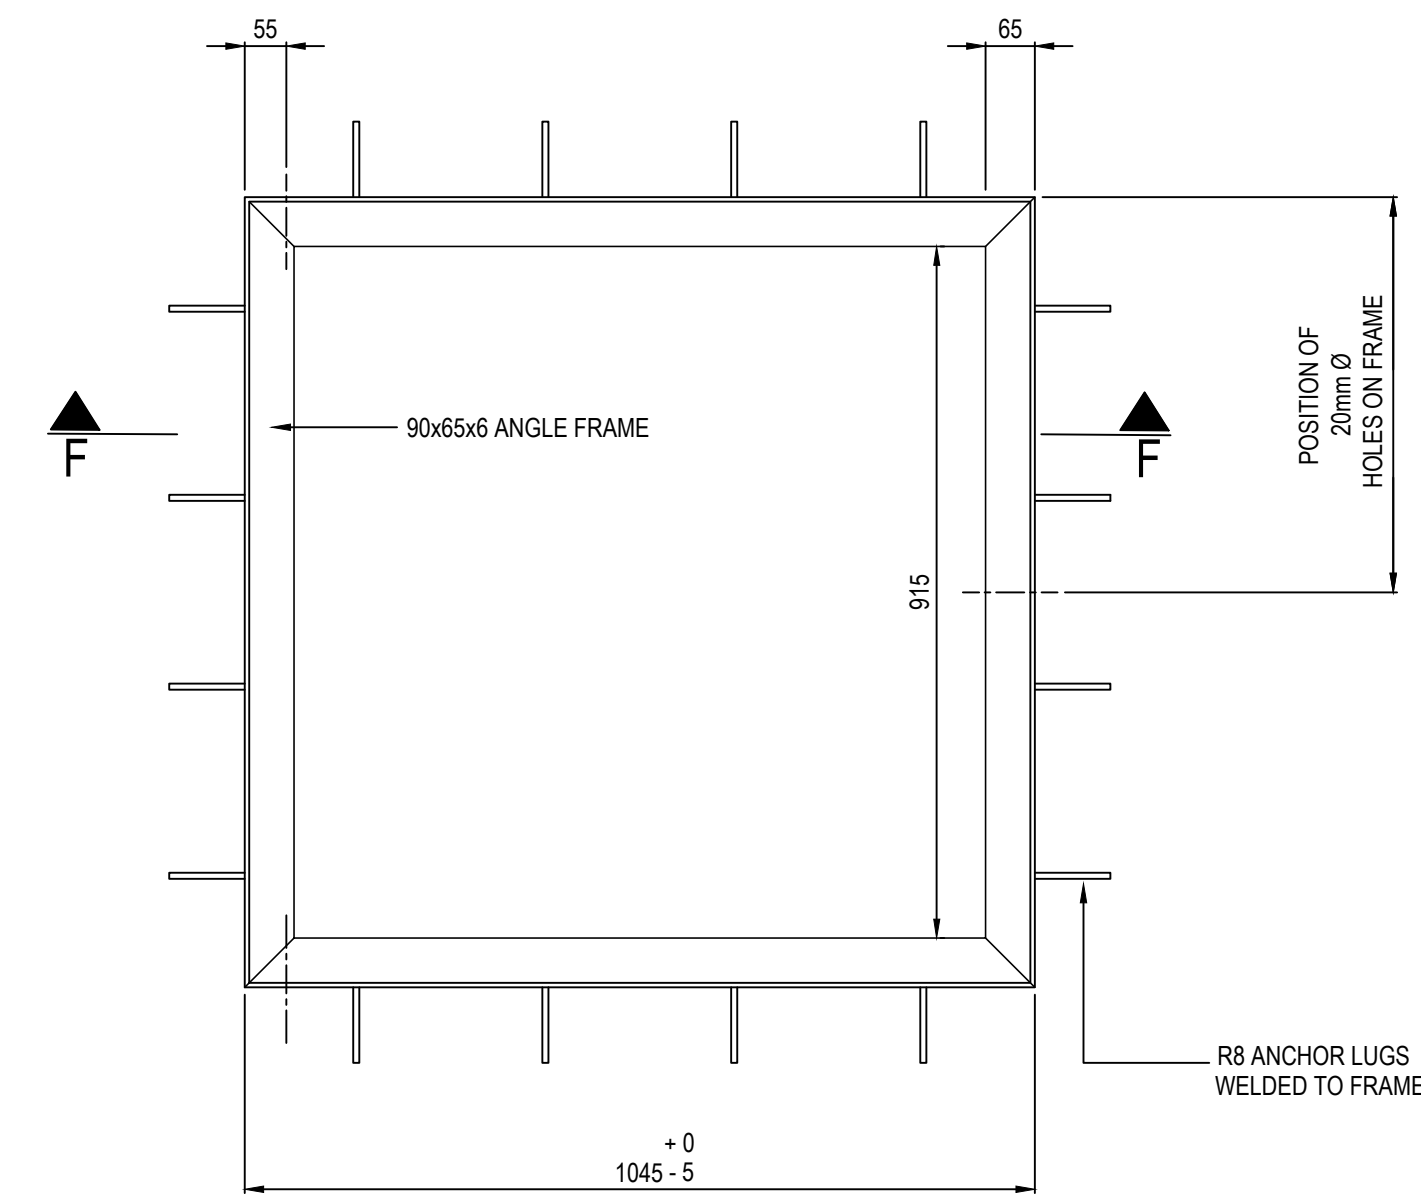


PLAN  
FRAME DETAIL (SINGLE)  
SCALE 1:10

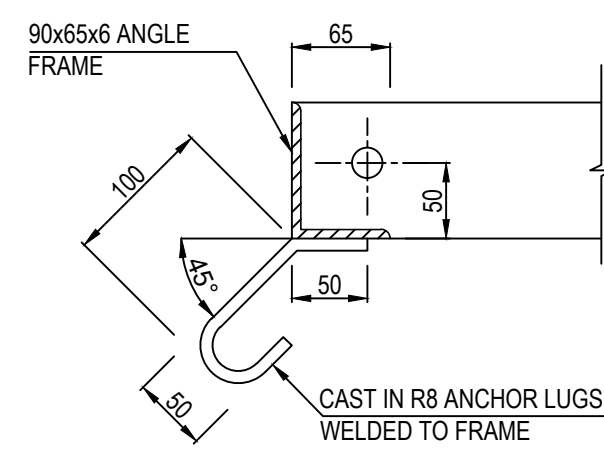


DETAIL 2  
GRID AND FRAME - TYPE A  
(USAGE : INLETS FOR MEDIAN AND SIDE DRAINS)

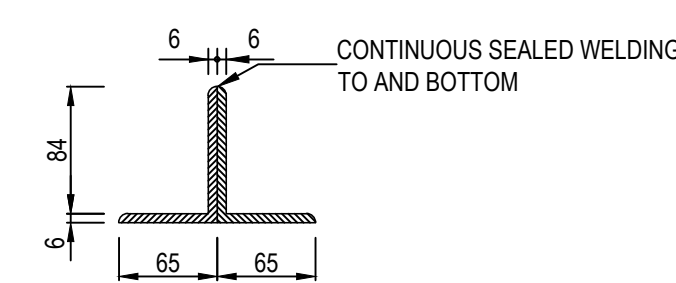


DETAIL 3  
SCALE 1:5

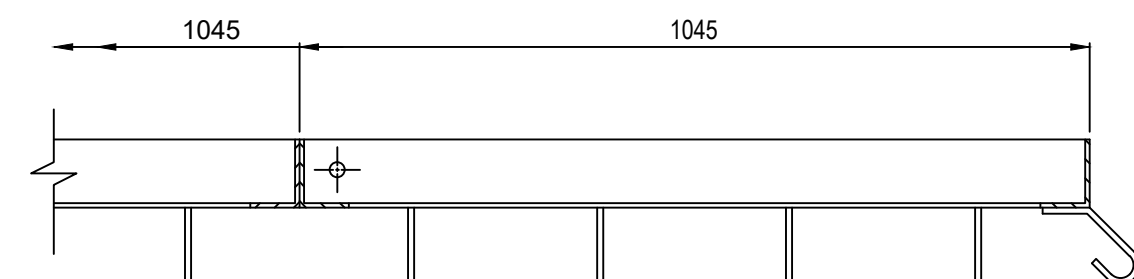


SECTION E - E  
SCALE 1:10

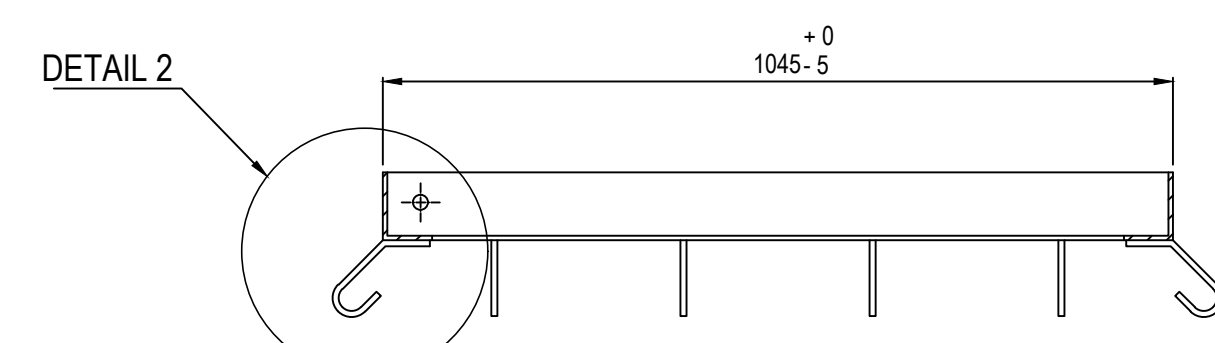

SECTION F - F  
SCALE 1:10

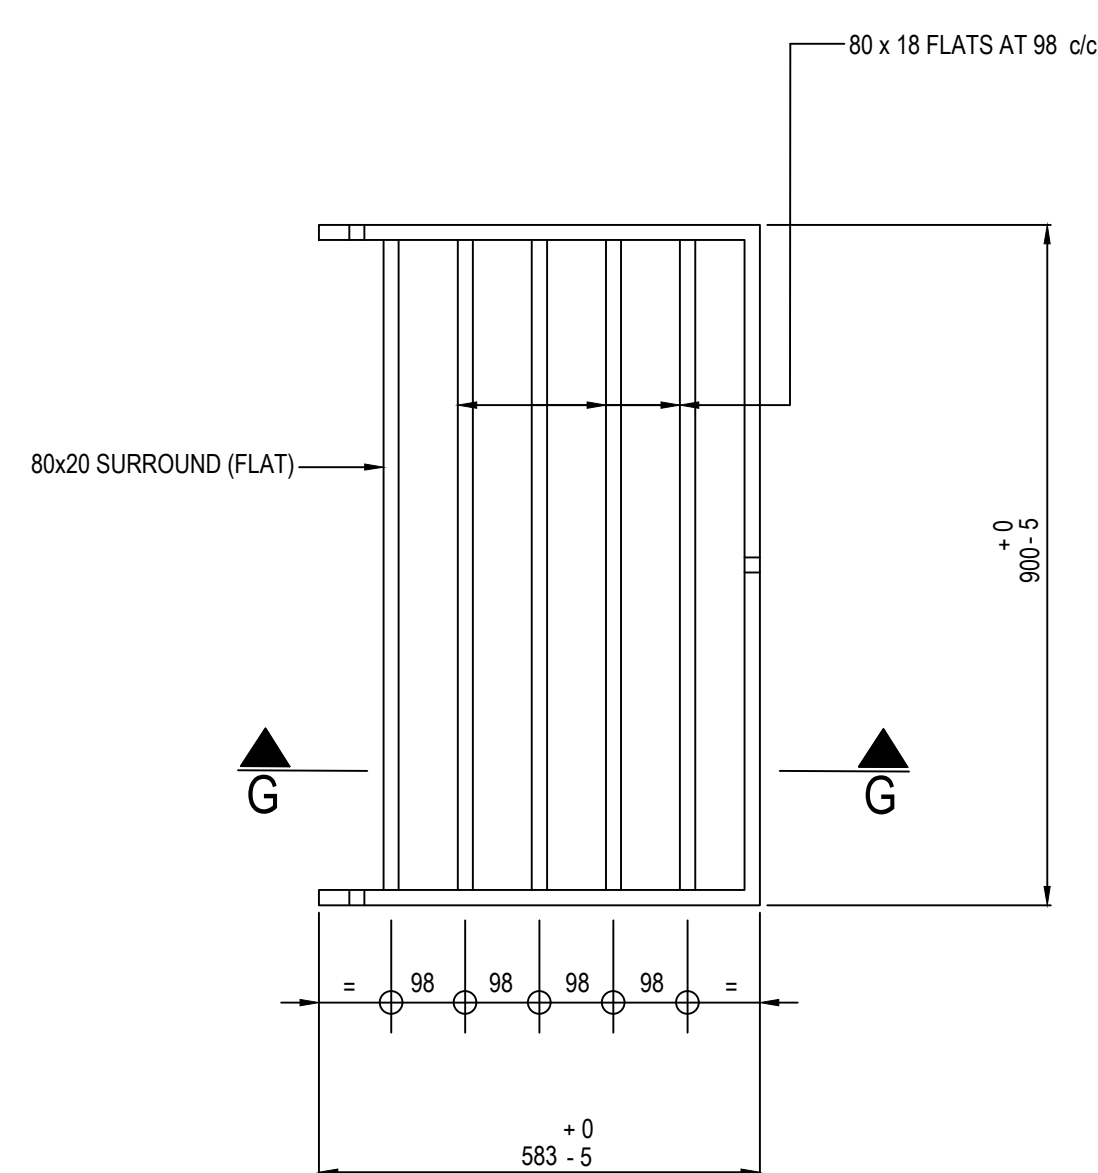


PLAN  
GRID DETAIL  
SCALE 1:10

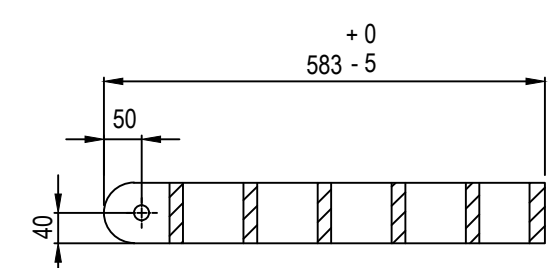


SECTION G - G  
SCALE 1:10

GRID AND FRAME - TYPE B  
(USAGE : INLETS AT NOSES AND SIDE DRAINS)

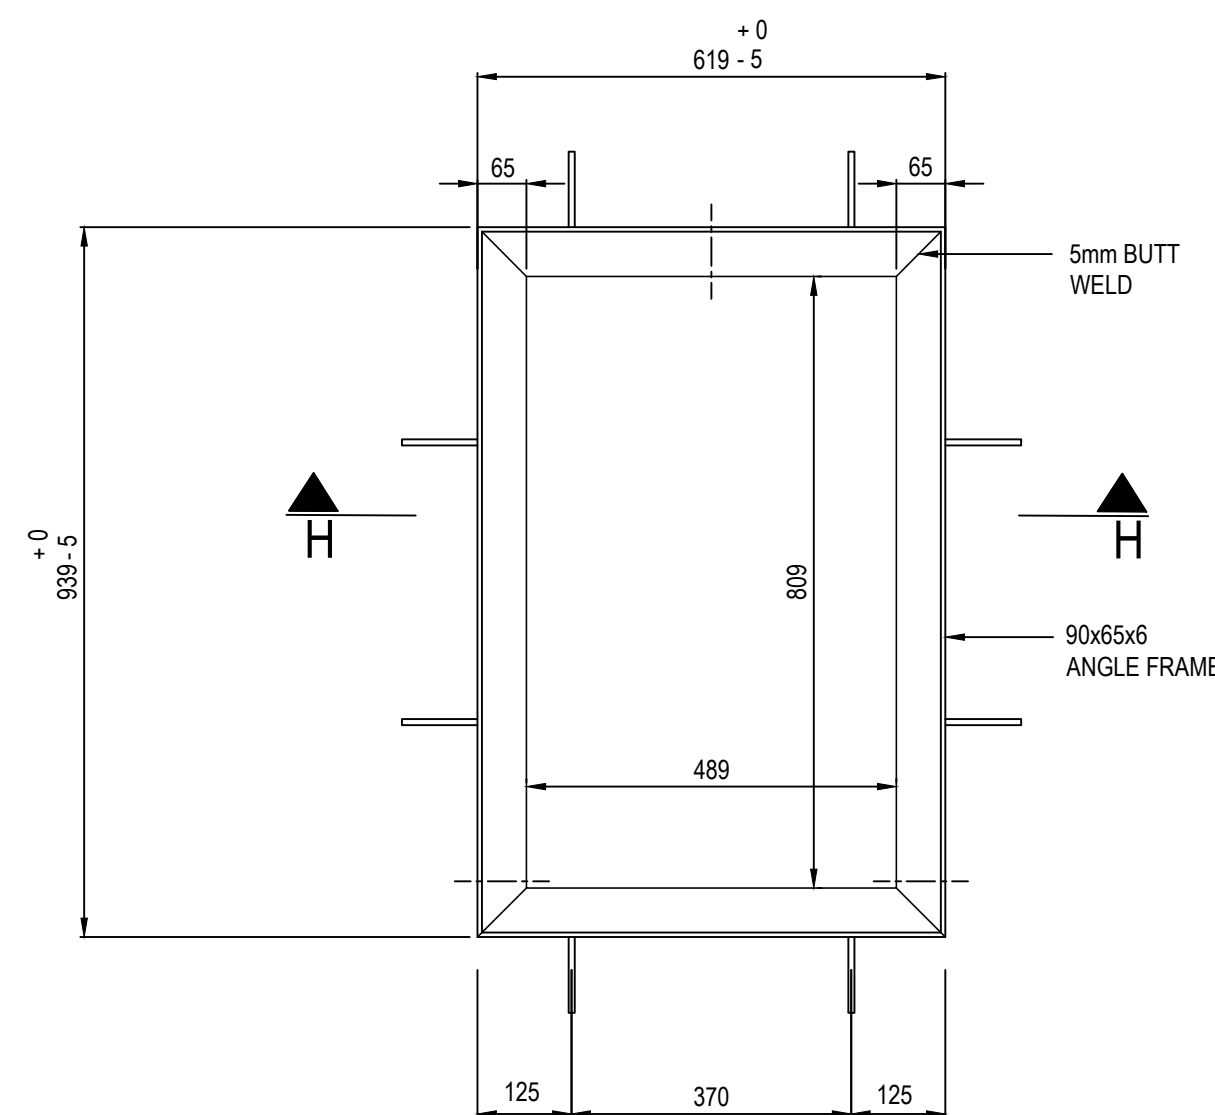

PLAN  
FRAME DETAIL (SINGLE)  
SCALE 1:10

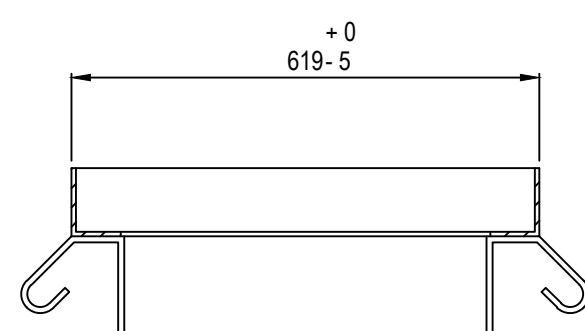

SECTION H - H  
SCALE 1:10

#### NOTES :

1. GRID AND FRAME TYPES A AND B TO BE MANUFACTURED FROM MILD STEEL GRADE: 350 IN COMPLIANCE WITH THE REQUIREMENTS OF BS 4360 PART 2.
2. THE MANUFACTURING, ASSEMBLY AND FIXING OF THE GRIDS AND FRAMES SHALL COMPLY WITH SANS 0162.
3. ALL WELDING SHALL BE FULL-JOINT PENETRATION CONTINUOUS BUTT-JOINTS (GRIDS AND FRAMES), CONTINUOUS FILLET WELDS (ANCHOR LUGS TO FRAME) CARRIED OUT IN ACCORDANCE WITH THE REQUIREMENTS OF BS 5135.
4. STEEL MEMBERS SHALL BE HOT-DIP GALVANISED WITH AN 85µ COATING IN ACCORDANCE WITH SANS 763, ONLY AFTER ALL THE MEMBERS HAVE BEEN WELDED TOGETHER.
5. LOADING : GRID TYPES A AND B = 40 kN WHEEL LOAD.

--	--	



DESIGNED BY	
NAME	LC NGWAGA
Prof. Reg. No.	2020300471
CHECKED BY	
NAME	P NGANJO
Prof. Reg. No.	20080328
DRAWN BY	
NAME	LC NGWAGA

CONSULTANT APPROVAL	
NAME	
Prof. Reg. No.	
Date	

HEAD OFFICE  
48 Tambotie Avenue  
Val de Grace  
Pretoria  
0184  
PO Box 415  
Pretoria 0001  
South Africa  
Tel: (012) 844 8000



NORTHERN REGION  
38 Ida Street  
Menito Park  
Pretoria  
0081  
Private Bag X17  
Lynnwood Ridge  
0040  
Tel: (012) 426 6200

ACCEPTANCE	
THIS ACCEPTANCE IS FOR PROCEDURAL AND ADMINISTRATIVE REVIEW PURPOSES ONLY AND DOES NOT ATTRACT LEGAL LIABILITY OR LIABILITY OF ANY KIND FROM WHATSOEVER CAUSE OR HOWEVER ARISING	
for the SA NATIONAL ROADS AGENCY SOC LTD.	
Date:	

PROJECT DESCRIPTION	
REPAIR AND RESURFACING OF NATIONAL ROUTE N12 SECTION 20 BETWEEN DELMAS (KM 0.00) AND PETROPORT (KM 20,0)	
DRAWING DESCRIPTION	
WELDED STEEL GRIDS FOR MEDIANS, ECT GRID AND FRAME DETAILS	
SCALE:	AS SHOWN

PROJECT NUMBER		N.012-200-2019/1F	
DRAWING LOCATION DATA	START	END	
ROUTE	N12	N12	
SECTION	20	20	
DRAWING km DISTANCE	0.00	20.00	
DRAWING TYPE	ROADS - DRAINAGE		
BRIDGE/STRUCTURE No.			
CONSULTANT DRAWING No.	N12 - TD008-00		VER V1
SANRAL DOCUMENT #	17529733		

FOR TENDER ONLY